


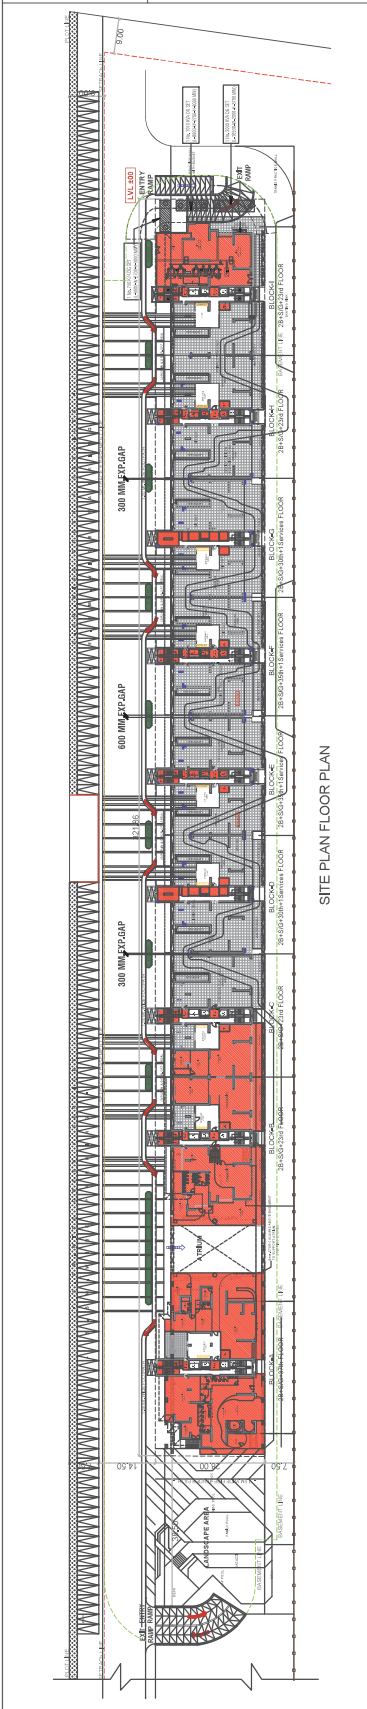

Sudheer Kumar Digitally signed by
Sudheer Kumar
Date: 2022.03.30
22:58:03 +05'30'

Tanvi Agarwal
Digitally signed
by Tanvi Agarwal
Date: 2022.03.30
19:36:52 +05'30'

BRIJ (INDIA) ARCHITECTS
F-89, GREEN PARK, NEW DELHI -16.
Ph. +91-11-26853815, 26858307, Fax: +91-11-26850788
E-mail: brijarch.atwin@gmail.com, info@atwin.in
Website: www.atwin.in

ATEESH AGARWAL

Digitally signed by
ATEESH AGARWAL
Date: 2022.03.27
11:11:26 +05'30'

Owners' Signature _____

DALJIT SINGH
Digitally signed by
DALJIT SINGH
Date: 2022.03.27
11:16:05 +05'30'

JAYPEE GREENS
 (A DIVISION OF JAI PRAKASH ASSOCIATE LTD.)

ob Title **BUILDING SUBMISSION OF**
CONDOMINIUM APARTMENTS - "B11" AT
SECTOR- 19 & 25 SURAJPUR- KASNA ROAD
GREATER NOIDA GAUTAM BUDDH NAGAR(U.P.)

Drawing Title




Drawn by	Checked by	64
----------	------------	----



Scale	
Rate	

2

Drawing No. 00 40 00 00

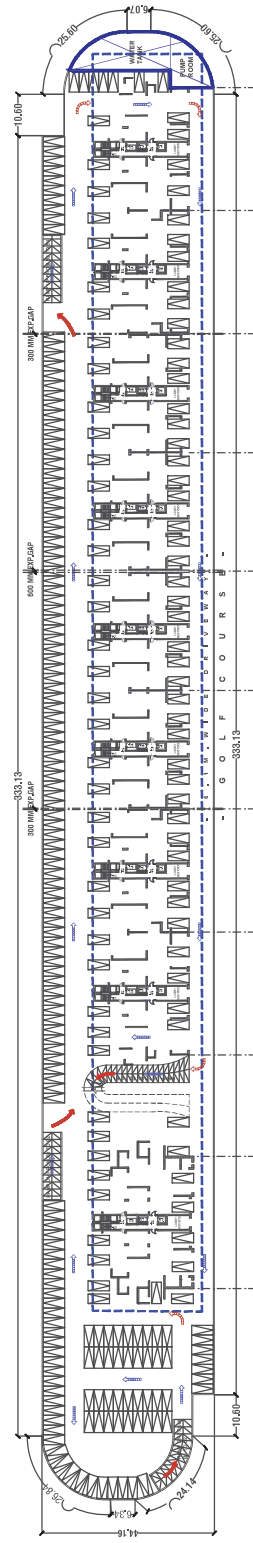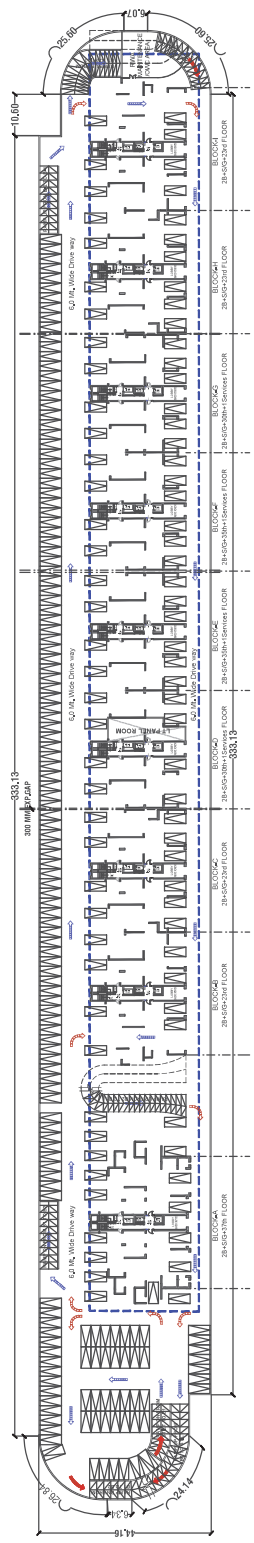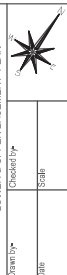

S.NO	DETAIL	AREA	UNIT
1	PLOT AREA, (Development Plan Area)	9071.00	Sq.Mt.
2	PERMISSIBLE P.A.R.*	123.06	Sq.Mt.
3	PERMISSIBLE GROUND BUILDING F.A.R. (5% OF Total Permissible PAR)*	6.15	Sq.Mt.
4	TOTAL PERMISSIBLE P.A.R. (3+2)	129.21	Sq.Mt.
5	TOTAL PROPOSED P.A.R.	129.21	Sq.Mt.
6	PERMISSIBLE GROUND COVERAGE	15.00	Sq.Mt.
7	PROPOSED GROUND COVERAGE	14.30	Sq.Mt.
8	PROPOSED TOTAL NON-PAR AREA	37.90	Sq.Mt.
9	PROPOSED 10% OF PERMISSIBLE PAR	12.92	Sq.Mt.
10	RECALCULATED PAR	16.38	Sq.Mt.
11	PROPOSED PARKING	112	ECU
12	PROPOSED BUS	308	SEAT