



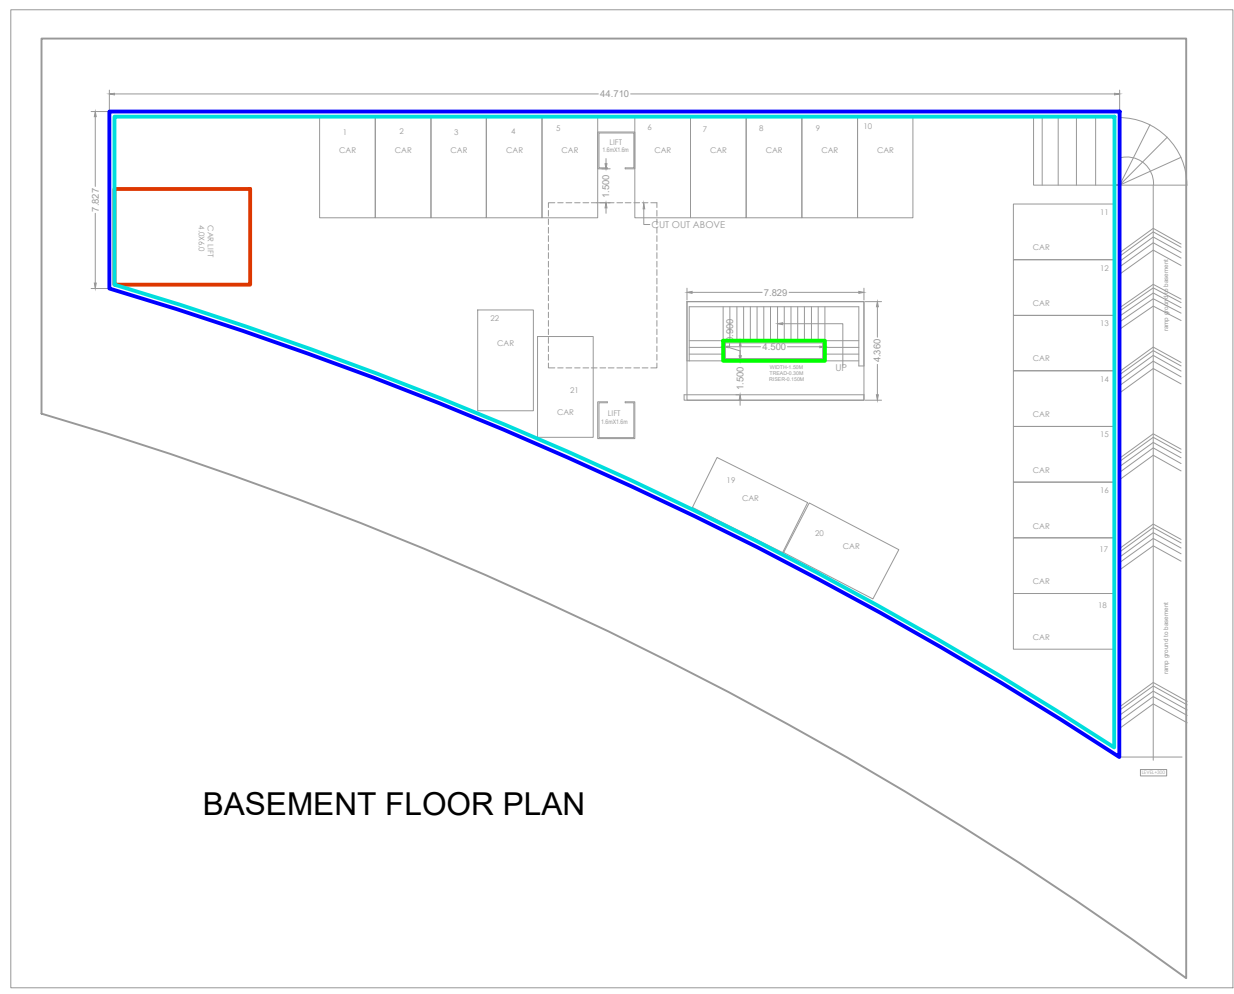


BASEMENT FLOOR PLAN

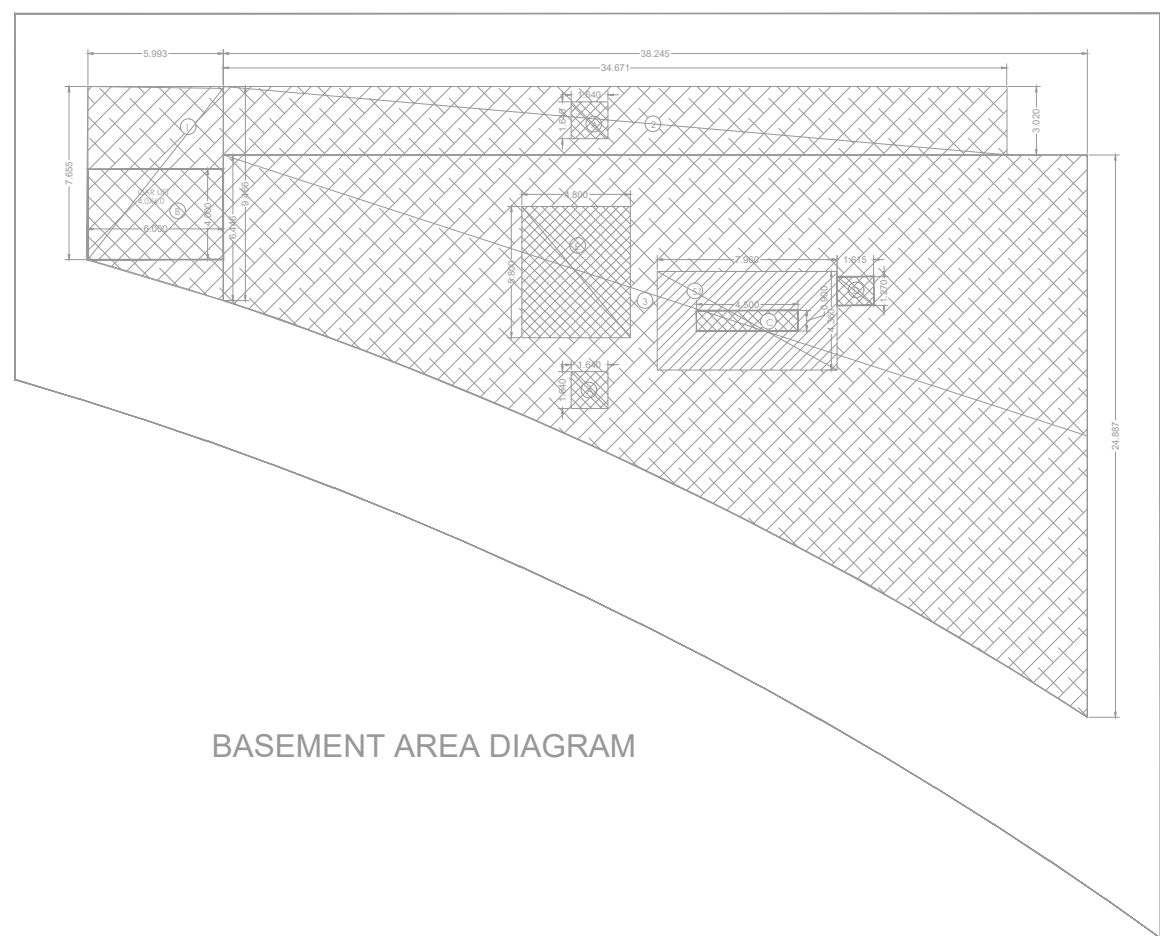


BASEMENT AREA DIAGRAM

BASEMENT FLOOR			
S.NO.	W	L	NO
1	5.993	7.055-9.666	1
2	3.832	34.823	1
3	38.245	6.460-8.891	1
TOTAL			
DEDUCTION			
a	1.64	1.64	2
b	4.00	4.00	1
c	4.5	0.5	1
d	1.40	1.27	1
TOTAL			
15% SERVICE FAR DETAIL			
S1	7.73	3.35	1
TOTAL 15% SERVICE FAR			
TOTAL DEDUCTION			
TOTAL PARKING AREA			
BASEMENT PARKING @ 50 SQM/ECS			
SAY			

AREA DETAIL SUMMARY				
PLOT AREA				1356 SQM
PERMISSIBLE GROUND COVERAGE @40%				542.4 SQM
PROPOSED GROUND COVERAGE				541.21 SQM
PERMISSIBLE FAR @2.00				2712 SQM
PROPOSED FAR				2709.10 SQM
PERMISSIBLE 15% SERVICE FAR				406.8 SQM
PROPOSED 15% SERVICE FAR				307.21 SQM
FLOOR				
		FAR AREA	15% SERVICE FAR	NON FAR AREA
BASEMENT FLOOR		507.91	30.15	651.97
LOWER GROUND FLOOR		71.90		0
GROUND FLOOR		491.93	49.28	0
FIRST FLOOR		511.97	30.79	0
SECOND FLOOR		511.97	30.79	0
THIRD FLOOR		490.96	30.79	0
FOURTH FLOOR		33.86	33.36	431.92
FIFTH FLOOR		160.51	30.15	0
TOTAL		2709.10	307.21	1083.89
TOTAL COVERED AREA				682.12
REQUIRED PARKING FAR/50				
PARKING PROVIDED AT BASEMENT		36	ECS	
PARKING PROVIDED AT FOURTH FLOOR		15	ECS	
SURFACE PARKING		7	ECS	
TOTAL PARKING PROVIDED		58	ECS	
OPEN AREA				654.79 SQM
REQUIRED GREEN AREA @25% OF OPEN AREA				203.70 SQM
PROVIDED GREEN AREA				218.19 SQM
GREEN AREA DETAIL				
S.NO.	W	L	NO	TOTAL (SQM)
G1	14.1	12.255	0.5	86.40
G2	5	15.45	0.5	38.63
G3	5.179	11.441	0.5	29.63
G4	35.339	4.494-8.274	0.5	64.24
TOTAL GREEN AREA				218.89
SURFACE PARKING DETAIL				
S.NO.	W	L	NO	TOTAL (SQM)
P1	10	6	1	60.00
P2	13.4	6	1	80.40
TOTAL SURFACE PARKING DETAIL				140.40
TOTAL ECS AT SURFACE 139/20				7.02
SAY 7 ECS				

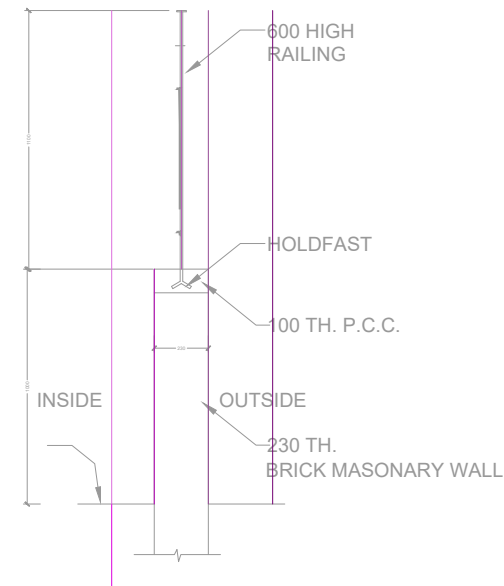


SECTION Z-Z

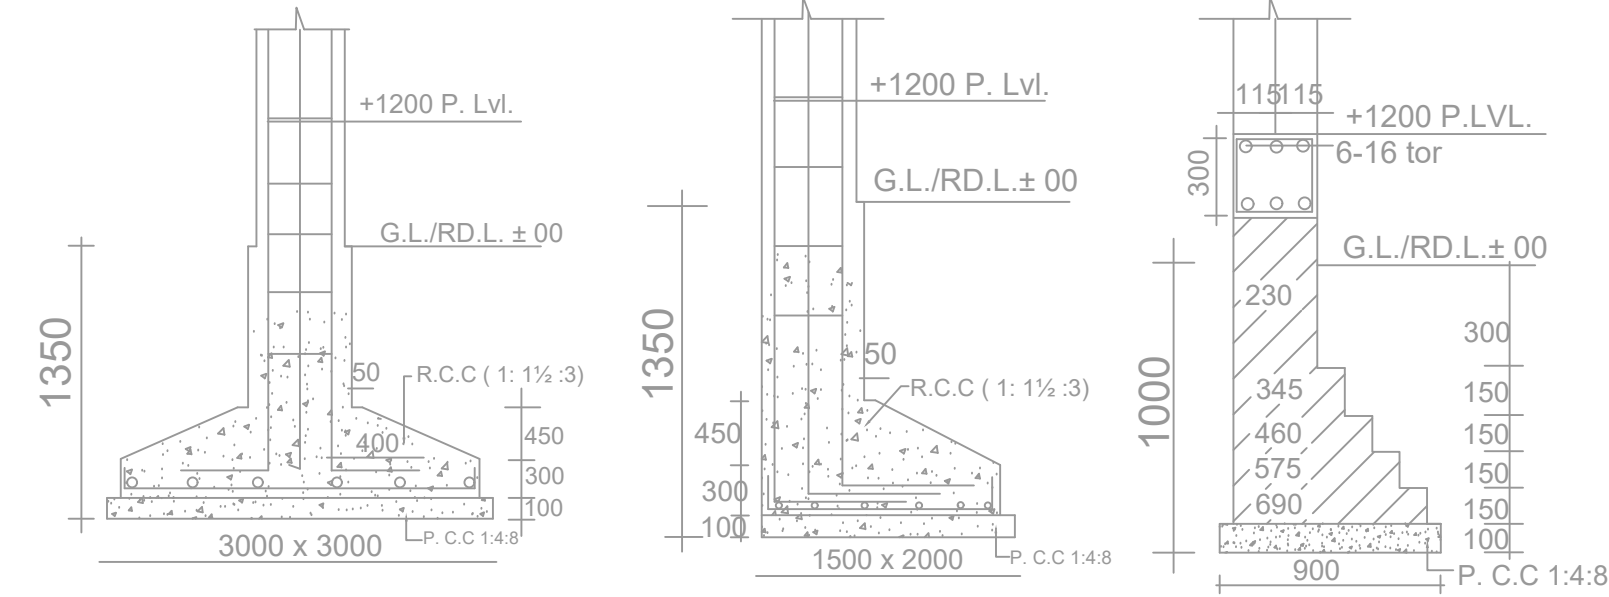


FOUNDATION DETAIL


COMPOUND WALL DETAIL

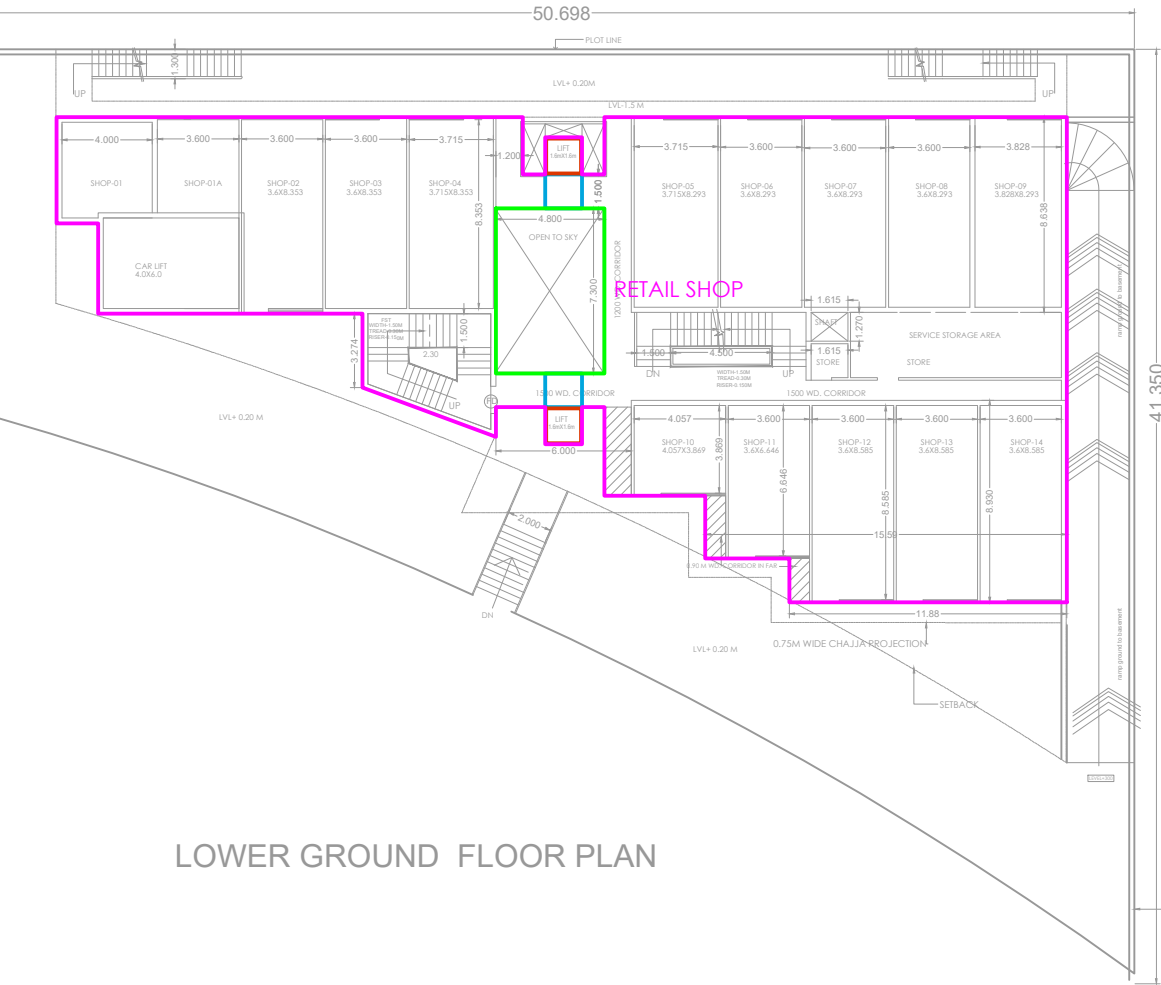

LOWER GROUND FLOOR PLAN

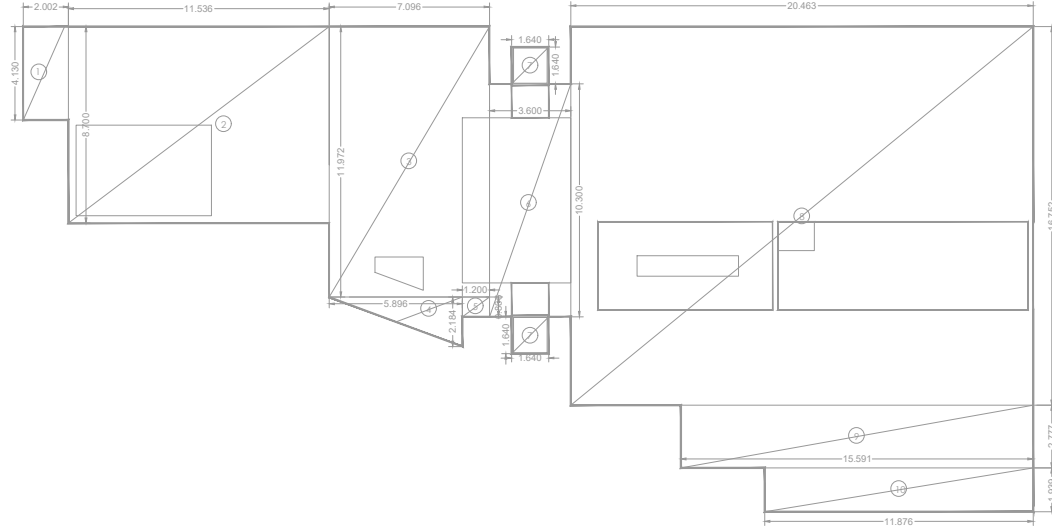


LOWER GROUND ENVELOP FLOOR PLAN

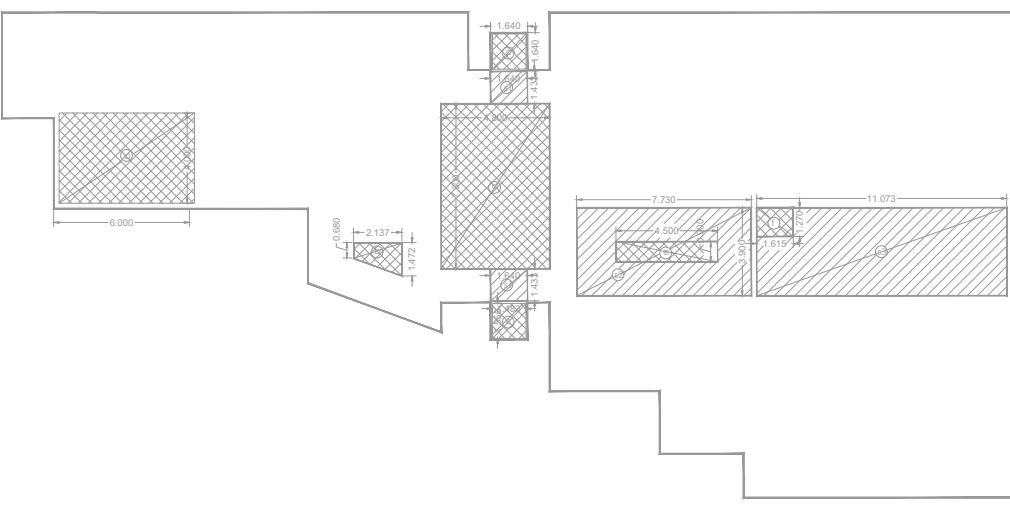


DEDUCTION AREA

LOWER GROUND FLOOR			
S.NO.	W	L	NO
1	6.41	2.0	1
2	11.15	3.1	1
3	7.1	11.12	1
4	1.1	8.07	1
5	1.1	8.07	1
KEY PLAN

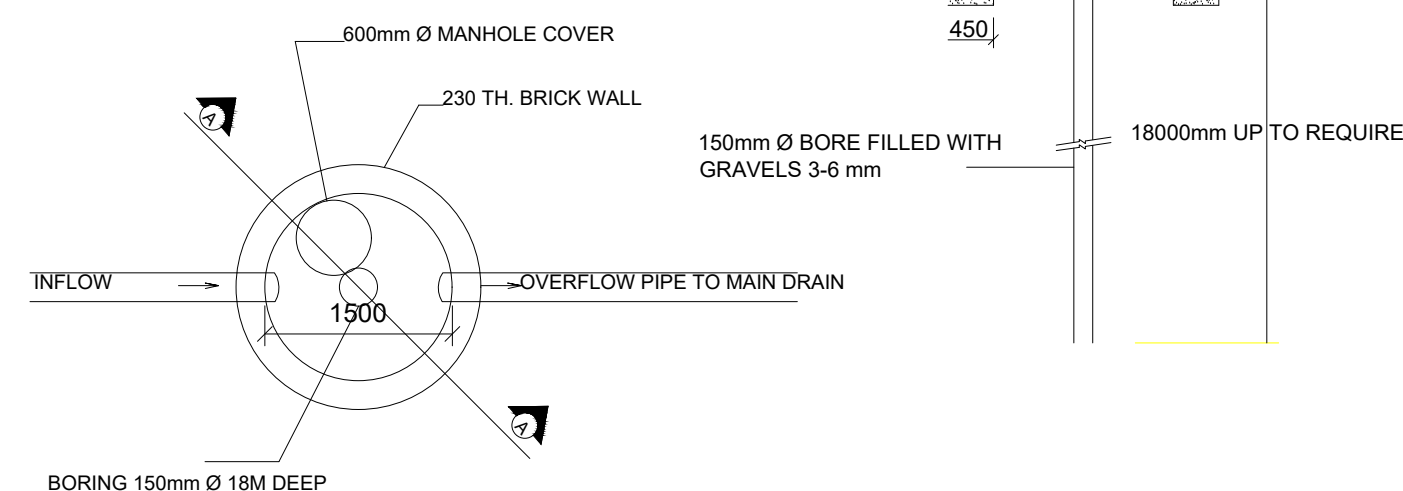


RAINWATER HARVESTING DETAIL

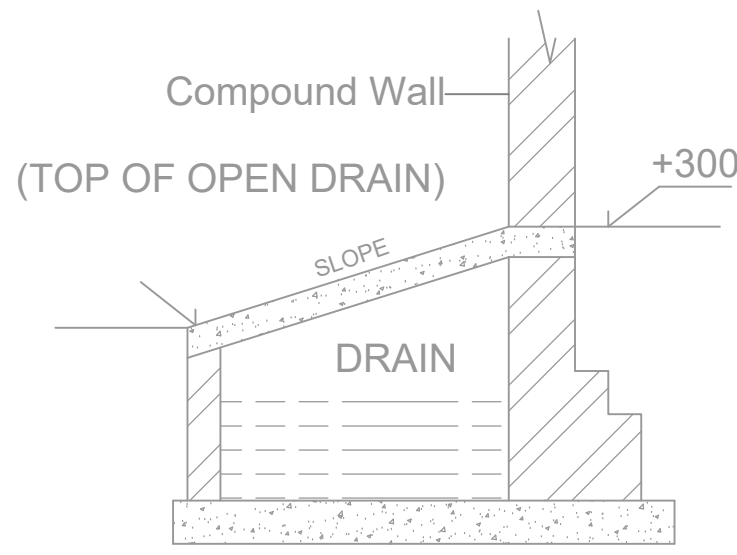


CULVERT DETAIL



GROUND FLOOR PLAN

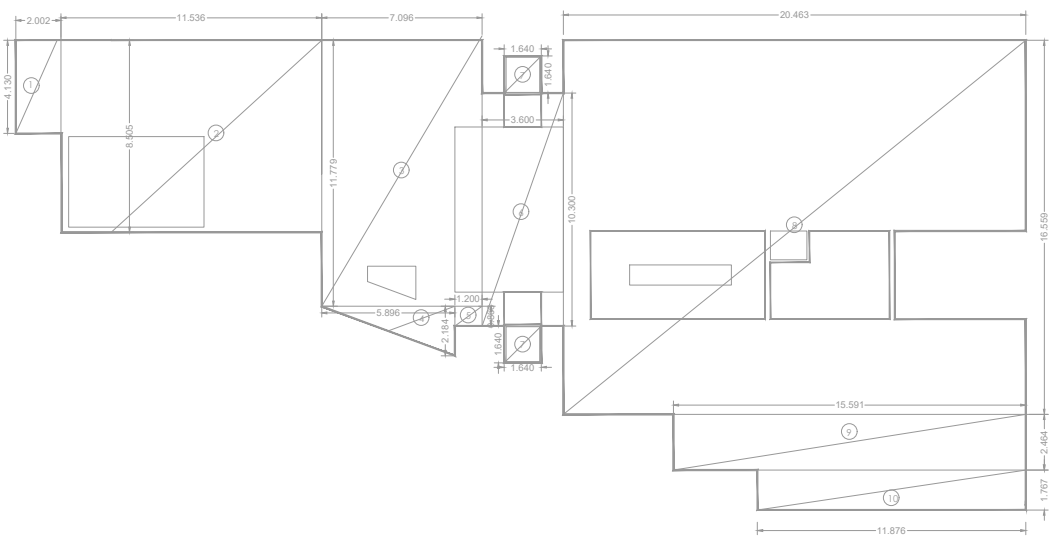


GROUND ENVELOP FLOOR PLAN

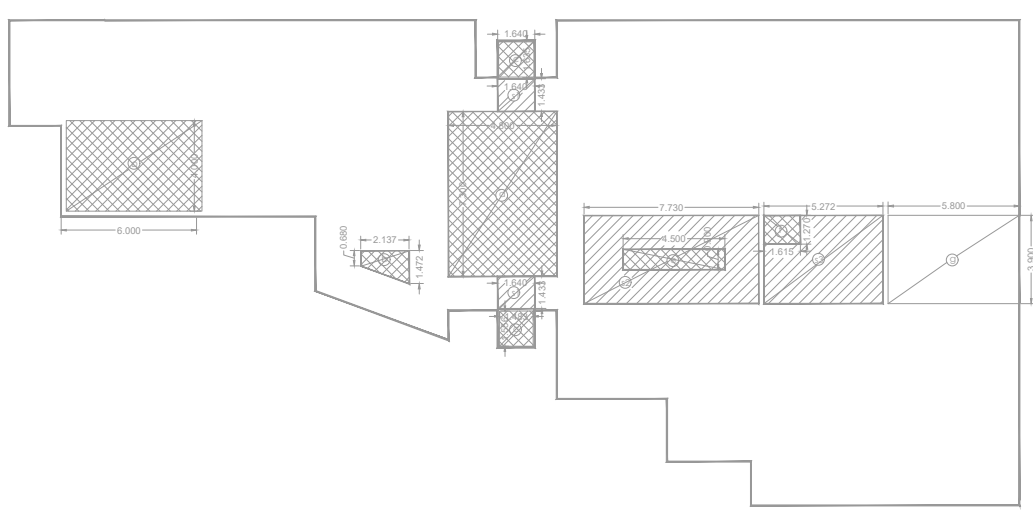


DEDUCTION AREA



FLOOR01,02

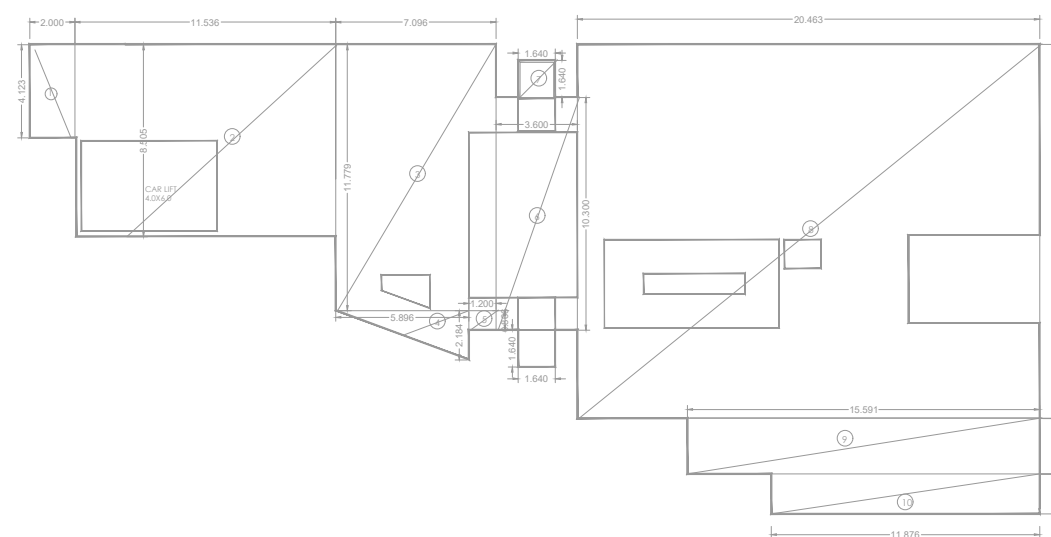


FIRST/SECOND ENVELOP FLOOR PLAN

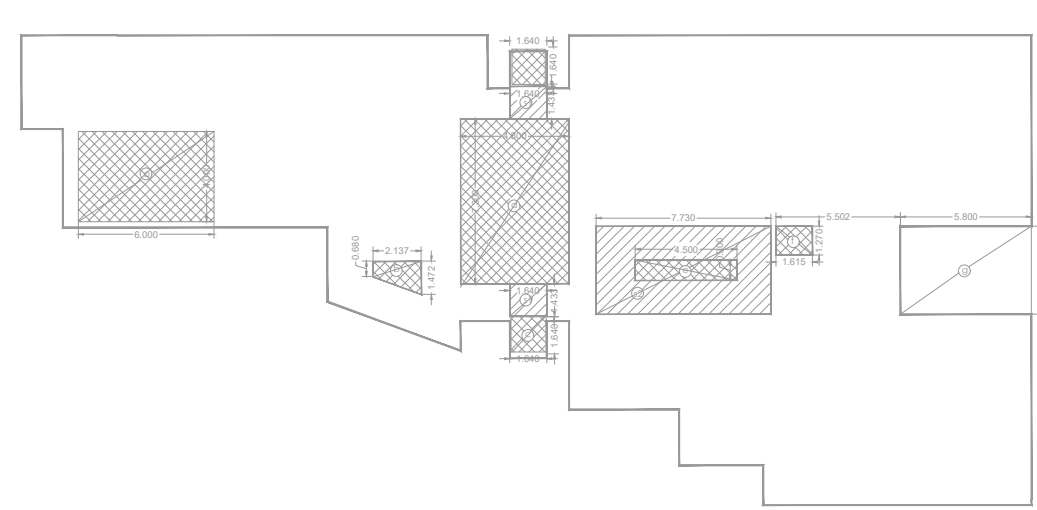


DEDUCTION AREA

FIRST FLOOR & SECOND FLOOR			
S.NO.	W	L	NO
1	1.1	8.07	1
2	1.1	8.07	1
LEGEND

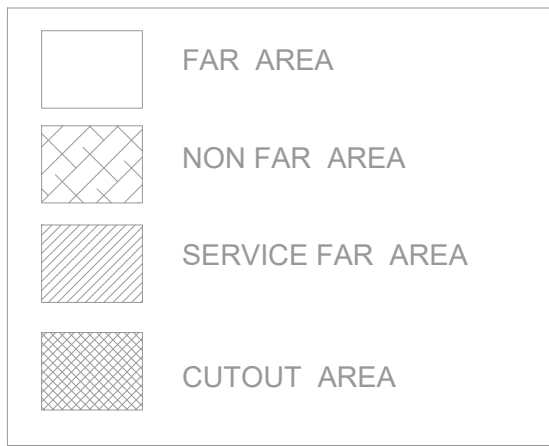

FLOOR03

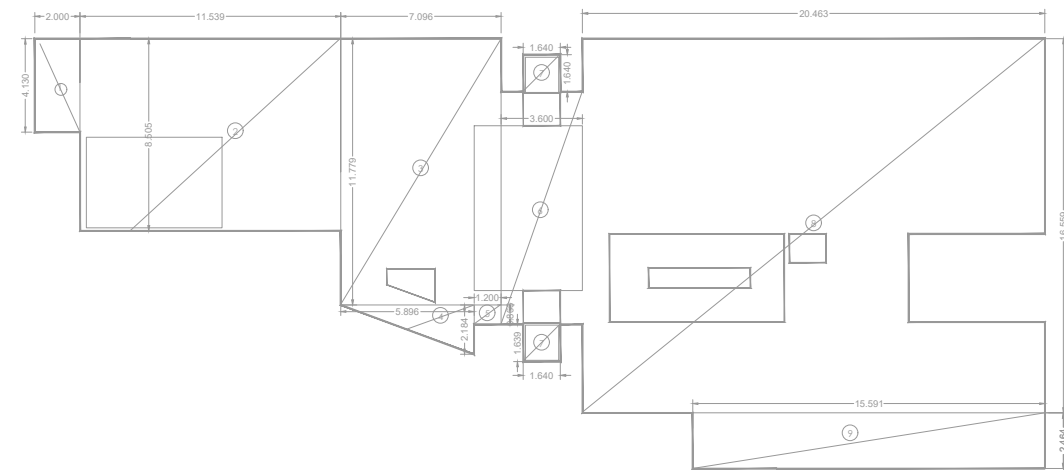


THIRD FLOOR ENVELOP PLAN

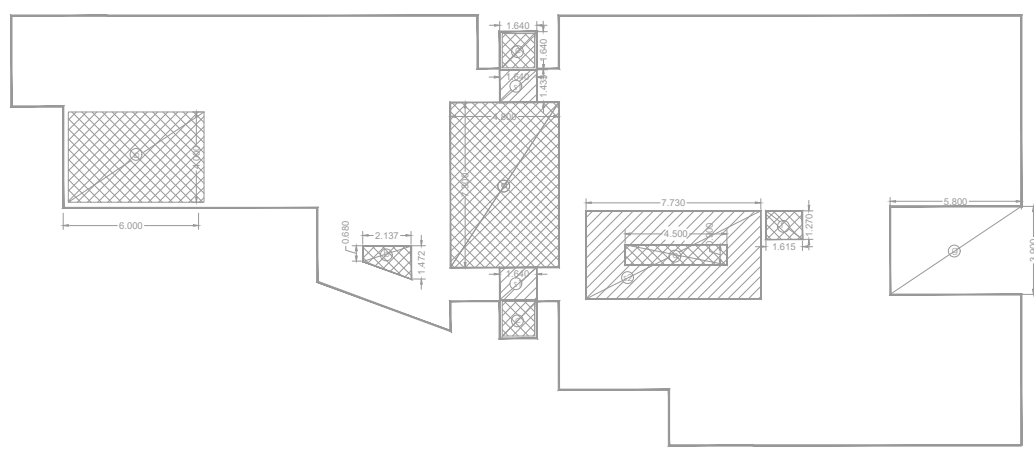


DEDUCTION AREA

DOOR AND WINDOW SCHEDULE			
S.NO.	TYPE	SIZE	REMARKS
1	D	1000 x 2100	DOOR
2	W	1500 x 2100	DOOR
3	W	2500 x 2100	DOOR
4	W	1800 x 1500	WIND
5	W	2000 x 1500	WIND
6	V	750 x 900	VENT

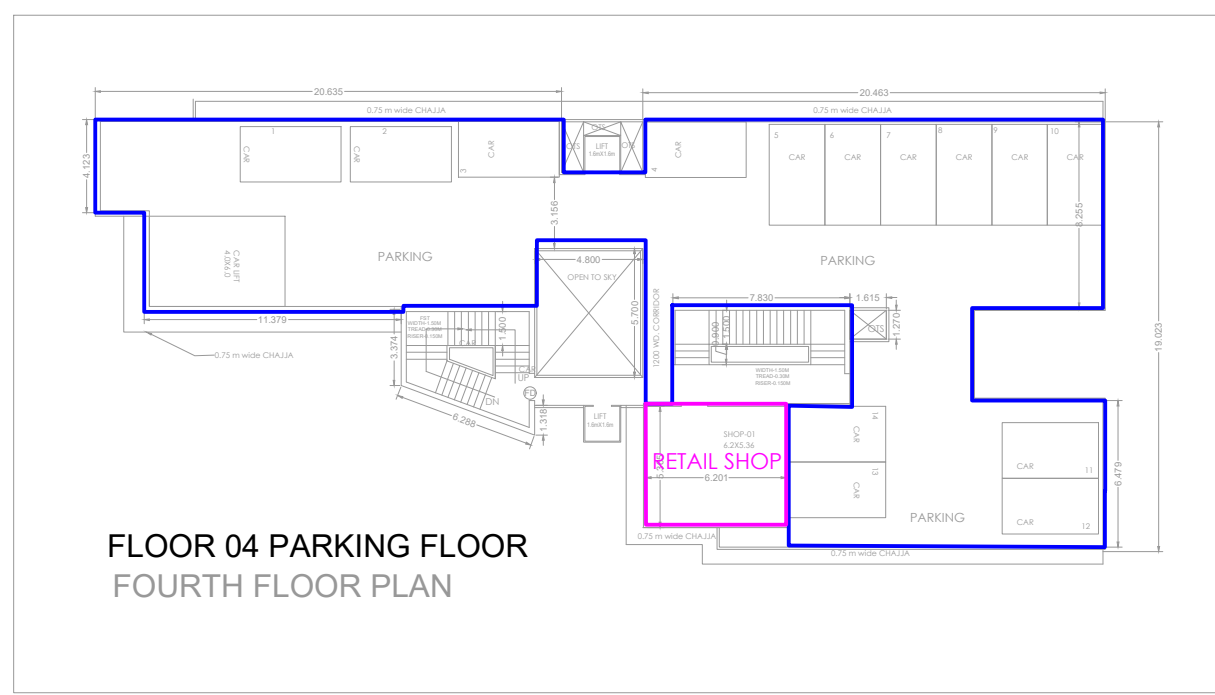

FLOOR 04 PARKING FLOOR
FOURTH FLOOR PLAN

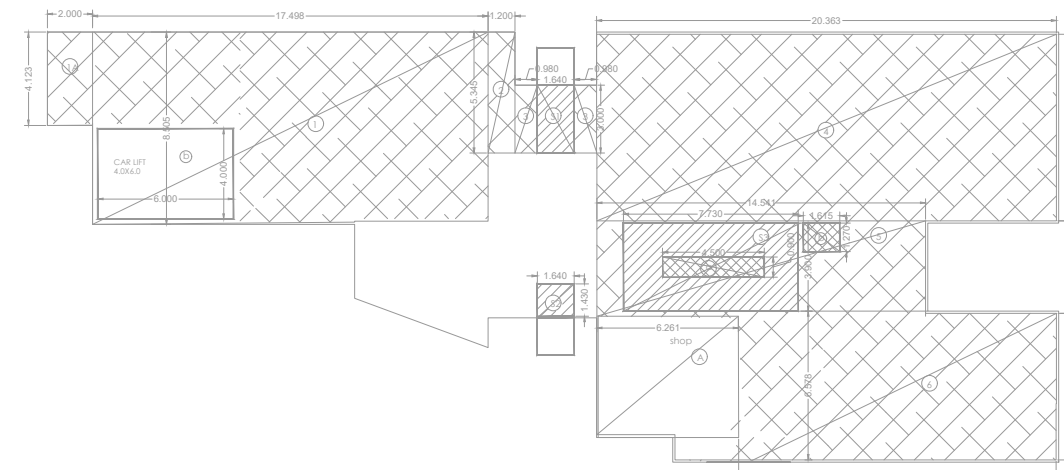

FOURTH FLOOR PLAN

DOOR AND WINDOW SCHEDULE					
S.NO.	NO.	S.NO.	NO.	DOOR / WINDOW	QTY
1	1	1	1	DOOR	1
WINDOW SCHEDULE					
S.NO.	NO.	S.NO.	NO.	DOOR / WINDOW	QTY
1	1	1	1	WINDOW	1
2	2	2	2	WINDOW	1
3	3	3	3	WINDOW	1
