
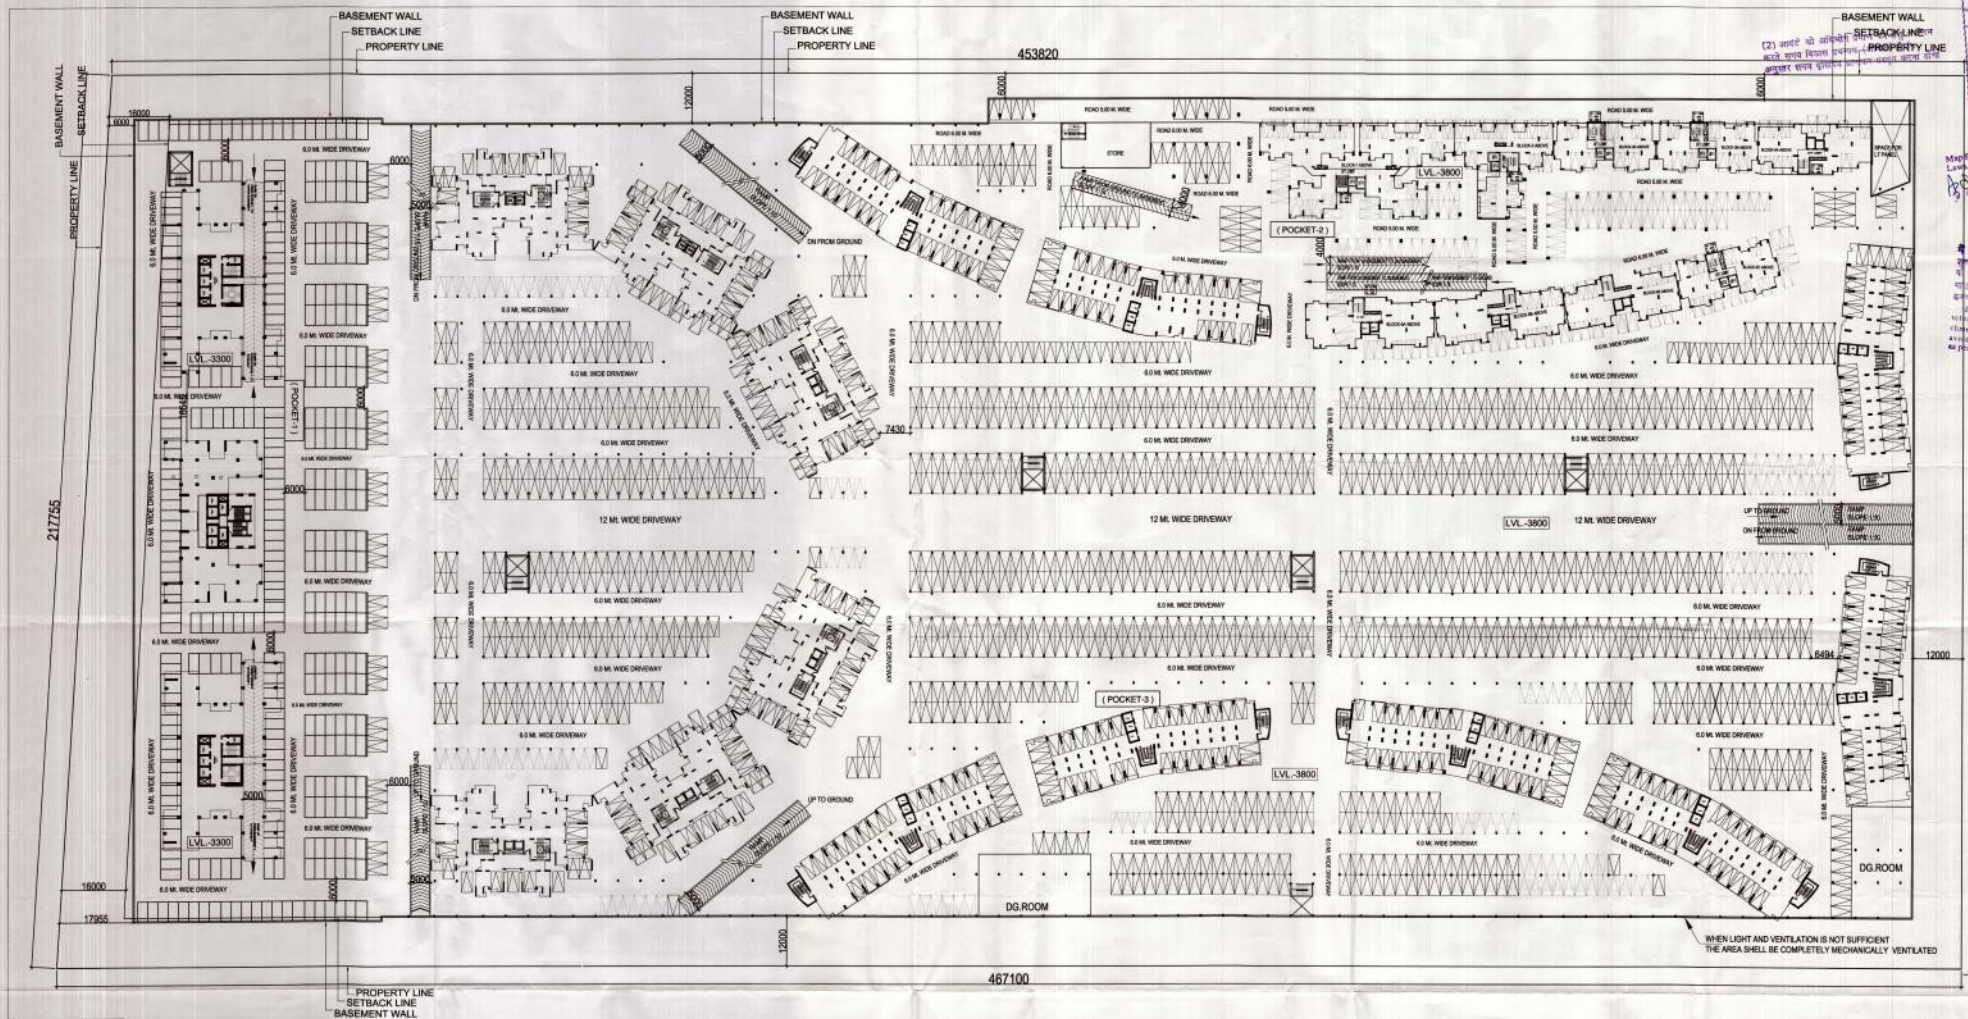


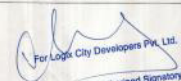

BASEMENT PLAN

PROJECT	TITLE	SCALE	DATE	ARCHITECTS SIGN	OWNERS SIGN	CONSULTANT
Proposed Revised Group Housing Building on PLOT NO. GH-02, SEC- 143 NOIDA FOR - LOGIX CITY DEVELOPER PVT.LTD.	BASEMENT-1	1:100 & 1:200	23-06-11			R.N.Gupta & Associates Consulting Engineers, Architects & Valuers E-1, Sector-55, Noida Phones - (+120) 2582224, 2582773 Fax - (+120) 4321556 email - info@mgcorp.com
	REVISED SUBMISSION DRAWING	JOB NO. 1154	DRG.NO. 39			

पञ्चम पत्रिका, विज्ञान

प्रमाणित

विज्ञान-सामग्री, विज्ञान प्रयोग
प्रमाणित की जायेगी, प्रमाणित नहीं
जायेगी, प्रमाणित नहीं

III-250/MS

मा. संख्या 9/1/17

दिनांक

विवरण


अधीन
(प्रमाण प्रमाणित)

ए(2) जयवंतों को अधिकतम प्रमाण पर हेलु जावेदन
करते समय निम्न प्रश्नपत्र (आवाज) से निम्न
अनुसार समय सुनिश्चित प्राप्तकर प्रसारित करना होगा

Assist. Asstt. Arch. Architetto

बहर के सन एठ एह साहज सैट सैट
मै अतिमान्न कएने पर सारी नुसुन
सुख रीत परमा है। नुसुन सारी नुसुन
ये ठेकक ये पर सपना है। यहा ह
पानिख के सुनार ही विमान करे,
कपन न करे।

Electrochroms on front, Rear &
seibacks invite heavy penalties. E
chroms could be demolished also. Pl
avoid electrochroms construct built-up
on per functional Man.

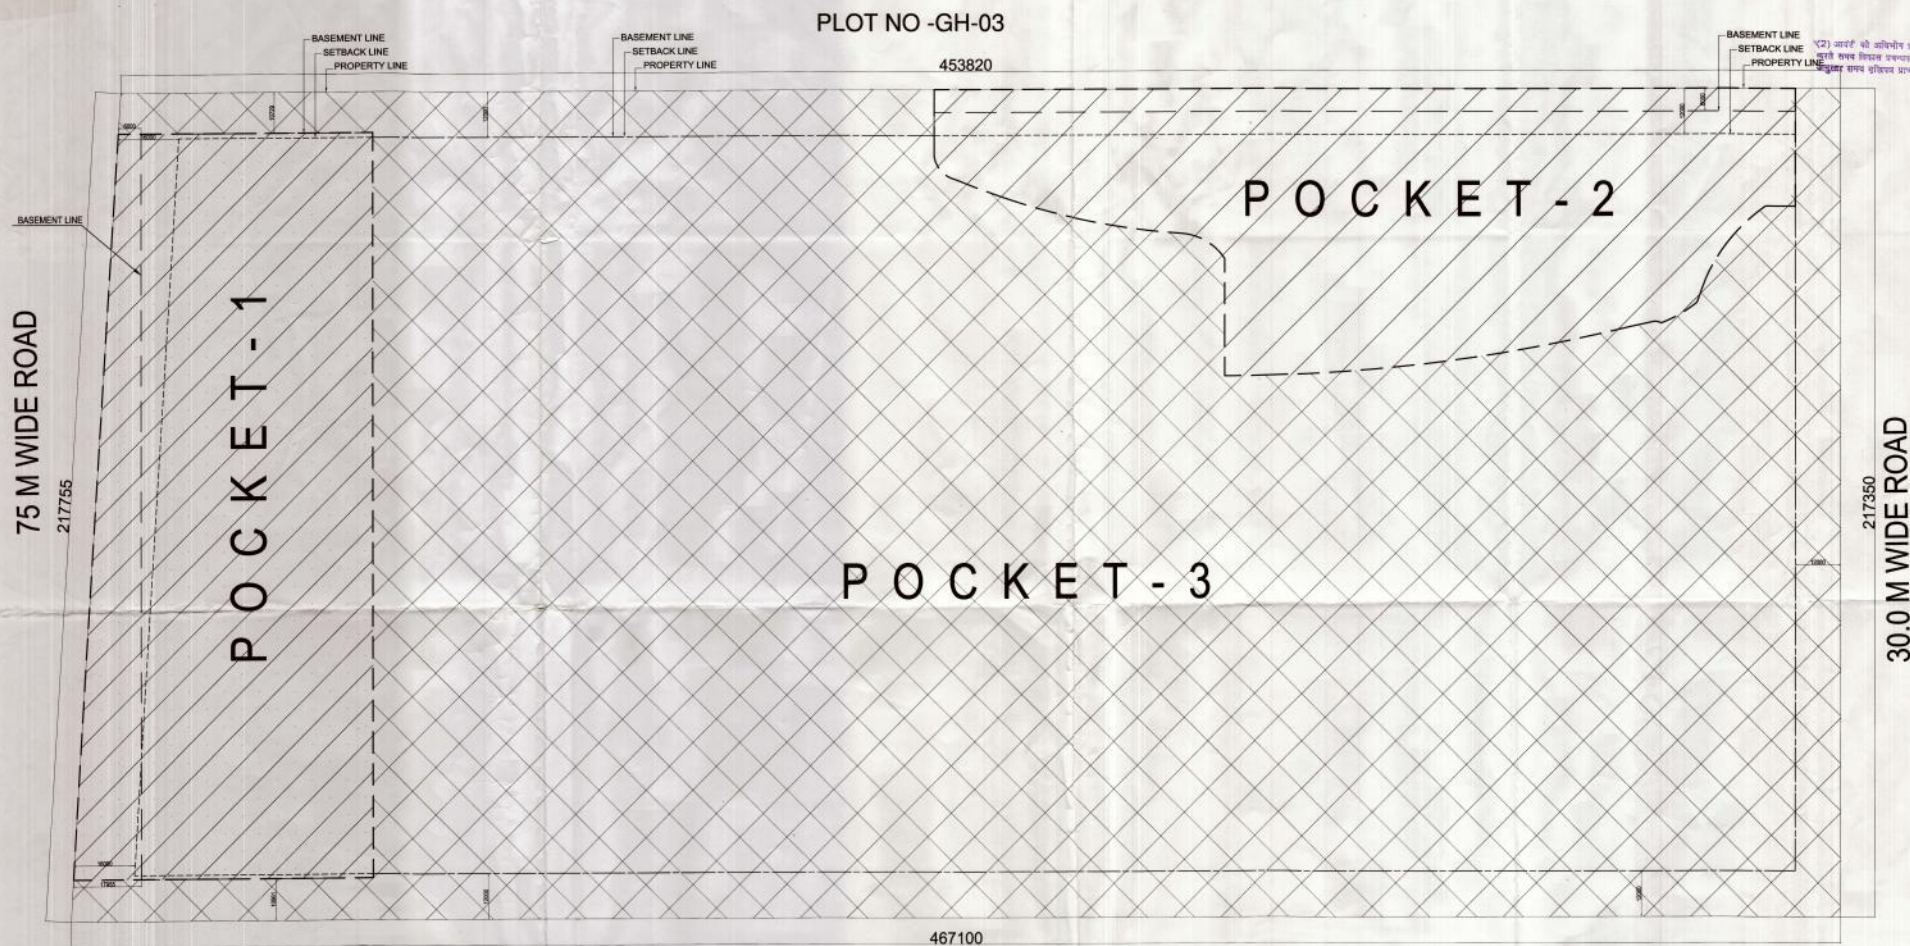

PLOT NO -GH-01

NOTE -

1. THE DIMENSIONS / AREA STATEMENTS SHOWN IN THE DRAWINGS HAS BEEN CHECKED / VERIFIED BY ARCHITECT'S SIGNATURE.
2. OWNER SHALL BE RESPONSIBLE / LIABLE FOR ANY CHANGE IN THE DIMENSIONS / AREA STATEMENT.
3. ALL APARTMENTS ARE AIR-CONDITIONED WHEREVER THE LIGHTING AND MECHANICAL VENTILATION SHALL BE PROVIDED AS PER N.G.C.

PROJECT	TITLE	SCALE	DATE	ARCHITECTS SIGN	OWNERS SIGN	PREPARED BY
Proposed Revised Group Housing Building on PLOT NO.GH -02 , SEC - 143 NOIDA FOR - LOGIX CITY DEVELOPERS PVT.LTD.	POCKET LAYOUT PLAN	1:100 & 1:200	23-06-11	 RAJIV GOEL C.A. 76/241	 For Logix City Developers (P) Ltd. Director	R.N.Gupta & Associates Consulting Engineers, Architects & Valuers E-1, Sector-55, Noida Phones - (+120) 2582224, 2582773 Fax - (+120) 4321556 email - info@rngcorp.com
	REVISED SUBMISSION DRAWING	1:154	40B			