

सिद्धि वैदिक आर्य समाज I, II, III

GROUP HOUSING AT
JAGRITI VIHAR
AWAS YOJNA
ALLAHABAD / Prayagraj

PRESENTATION DRAWINGS

THIS DRAWING IS THE PROPERTY OF RAJIVA KUMAR & ASSOCIATES AND ISSUED FOR THE SPECIFIC PROJECT MENTIONED THEREIN. THIS IS NOT TO COPIED OR USED FOR THE OTHER PROJECTS UNLESS EXPRESSLY PERMITTED BY THE ARCHITECT.

ADA

SITE PLAN

N.T.S.


12 AUG. 2016

RAJIVA KUMAR AND ASSOCIATES

B-46, VIBHUTI ROAD, GOVT. NAGAR, LUCKNOW.

30 MT. WIDE ROAD

ADA LAND

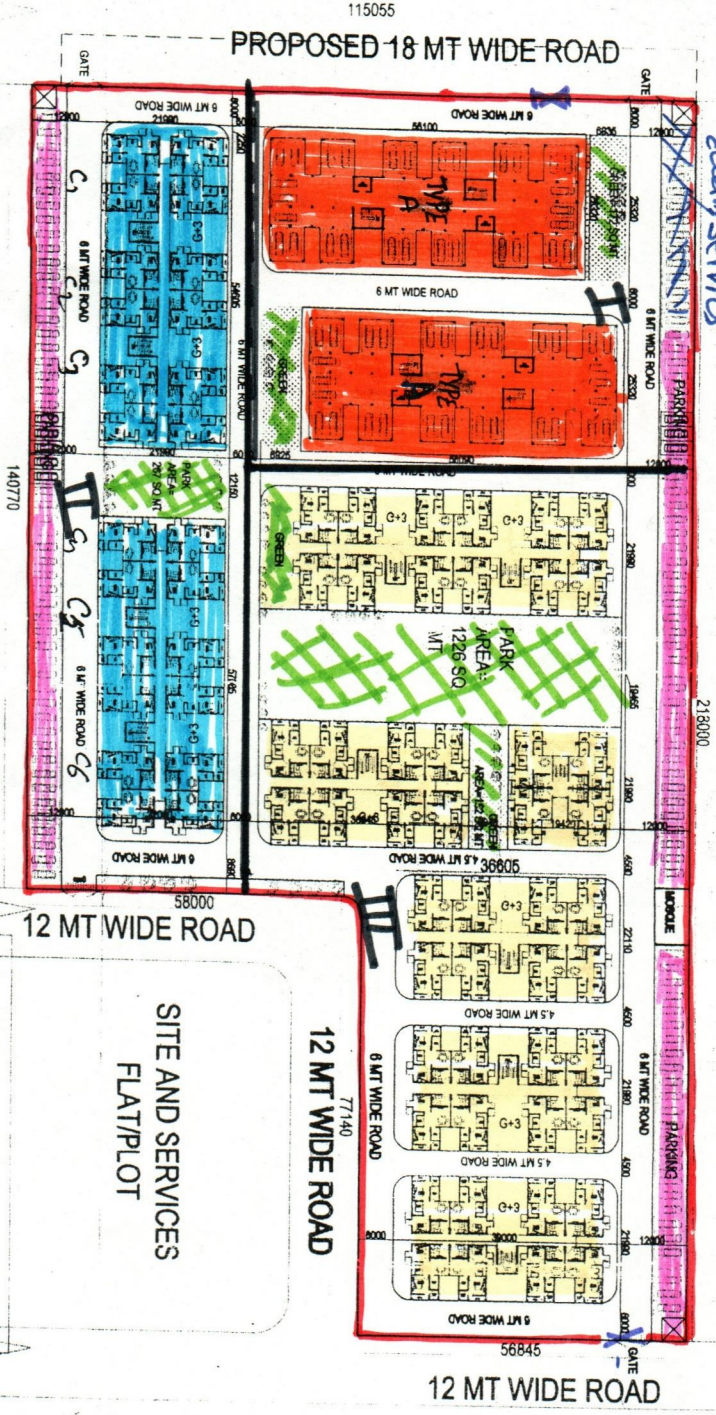

AREA CHART

- PLOT AREA = 20890.00 SQ.M.
- GREEN AREA = 2134.00 SQ.M.
- NET PLOT AREA = 18713.00 SQ.M.
- GROUND COVERAGE = 64.98.40
- NO. OF UNITS = 2+12+7+10+4+4 = 456
- NO. OF FLOORS = 8+7 & 8+3
- F.A.R. (TOTAL BUILT-UP AREA) = 910*2*7 + 802*6*4 + 244*6*4 = 1.52 (31413.6)

- AREA GOVD BY 28HK 8+3 (+SURROUNDED ROADS)
BLOCKS = 13757.00 sq mt
- AREA GOVD BY 28HK 8+7 (+SURROUNDED ROADS)
BLOCKS = 4689.00 sq mt
- AREA GOVD BY PARKING AND GUARD ROOM
= 2153.00 sq mt

- INDEX
- TYPE I
 - TYPE II
 - TYPE III
 - GREEN
 - Parking
 - Boundary
 - Road's
 - G. Electric Serv

सिद्धि वैदिक

Electric Service

12/12/2017