
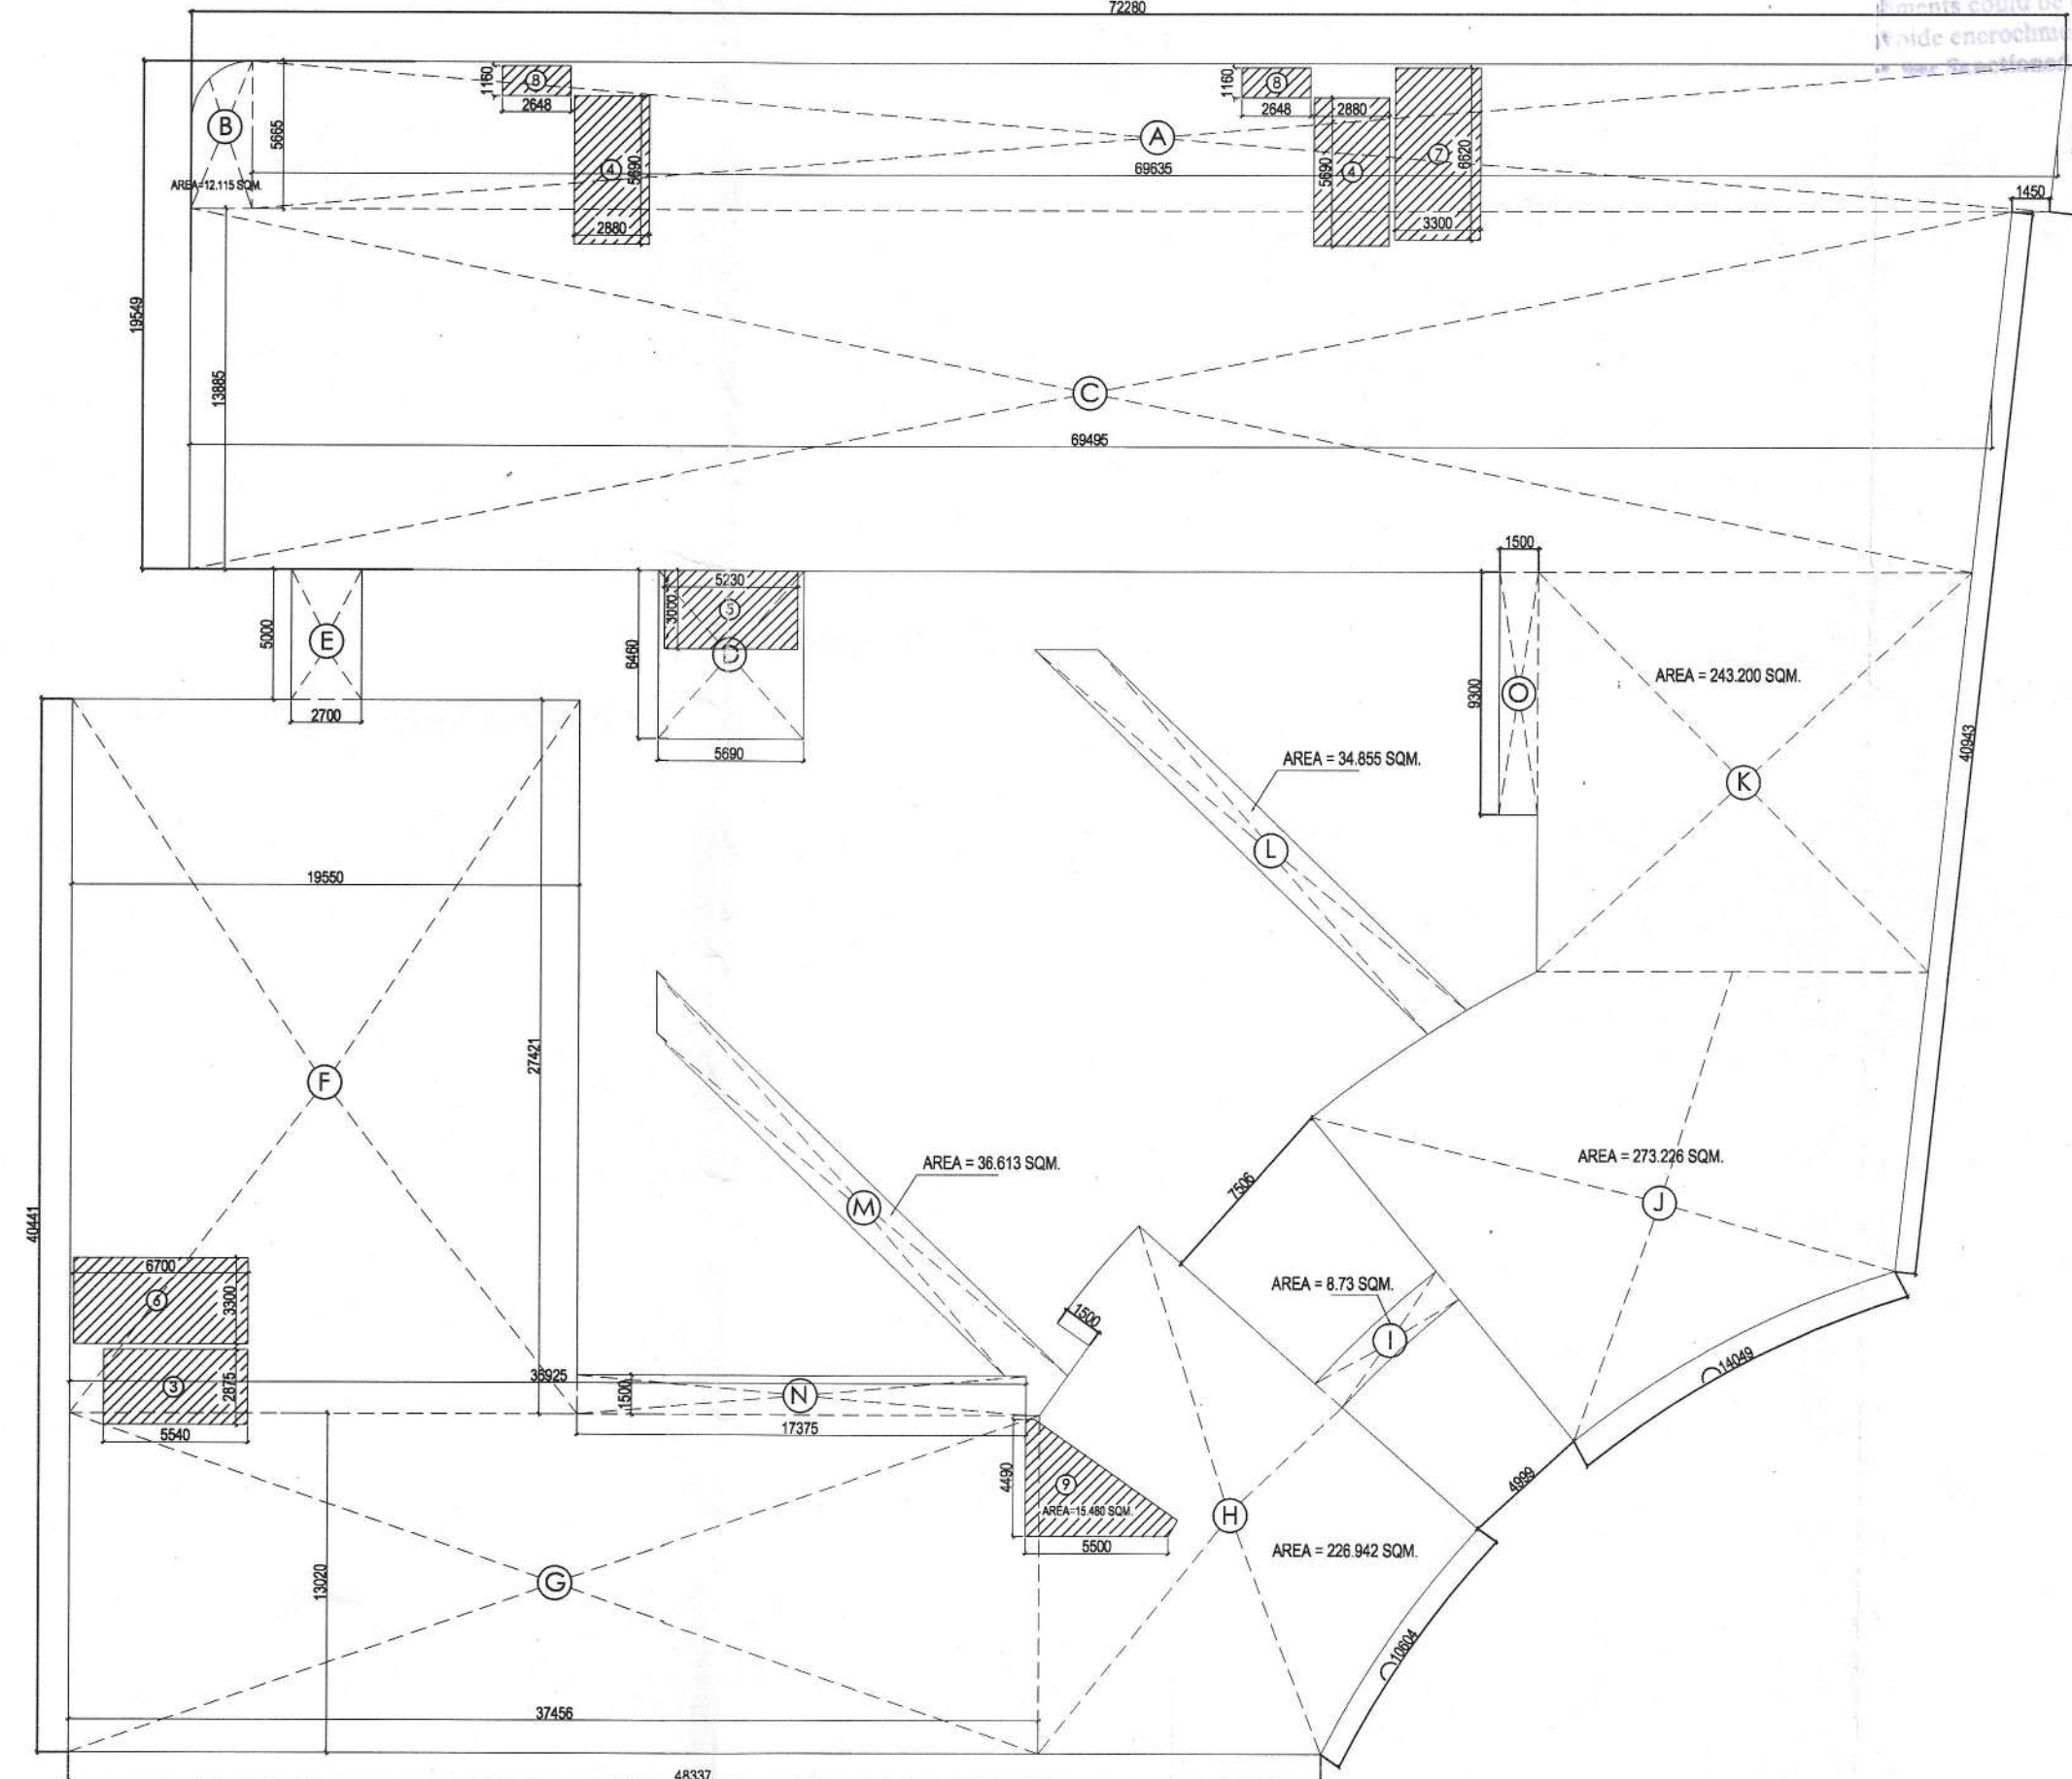


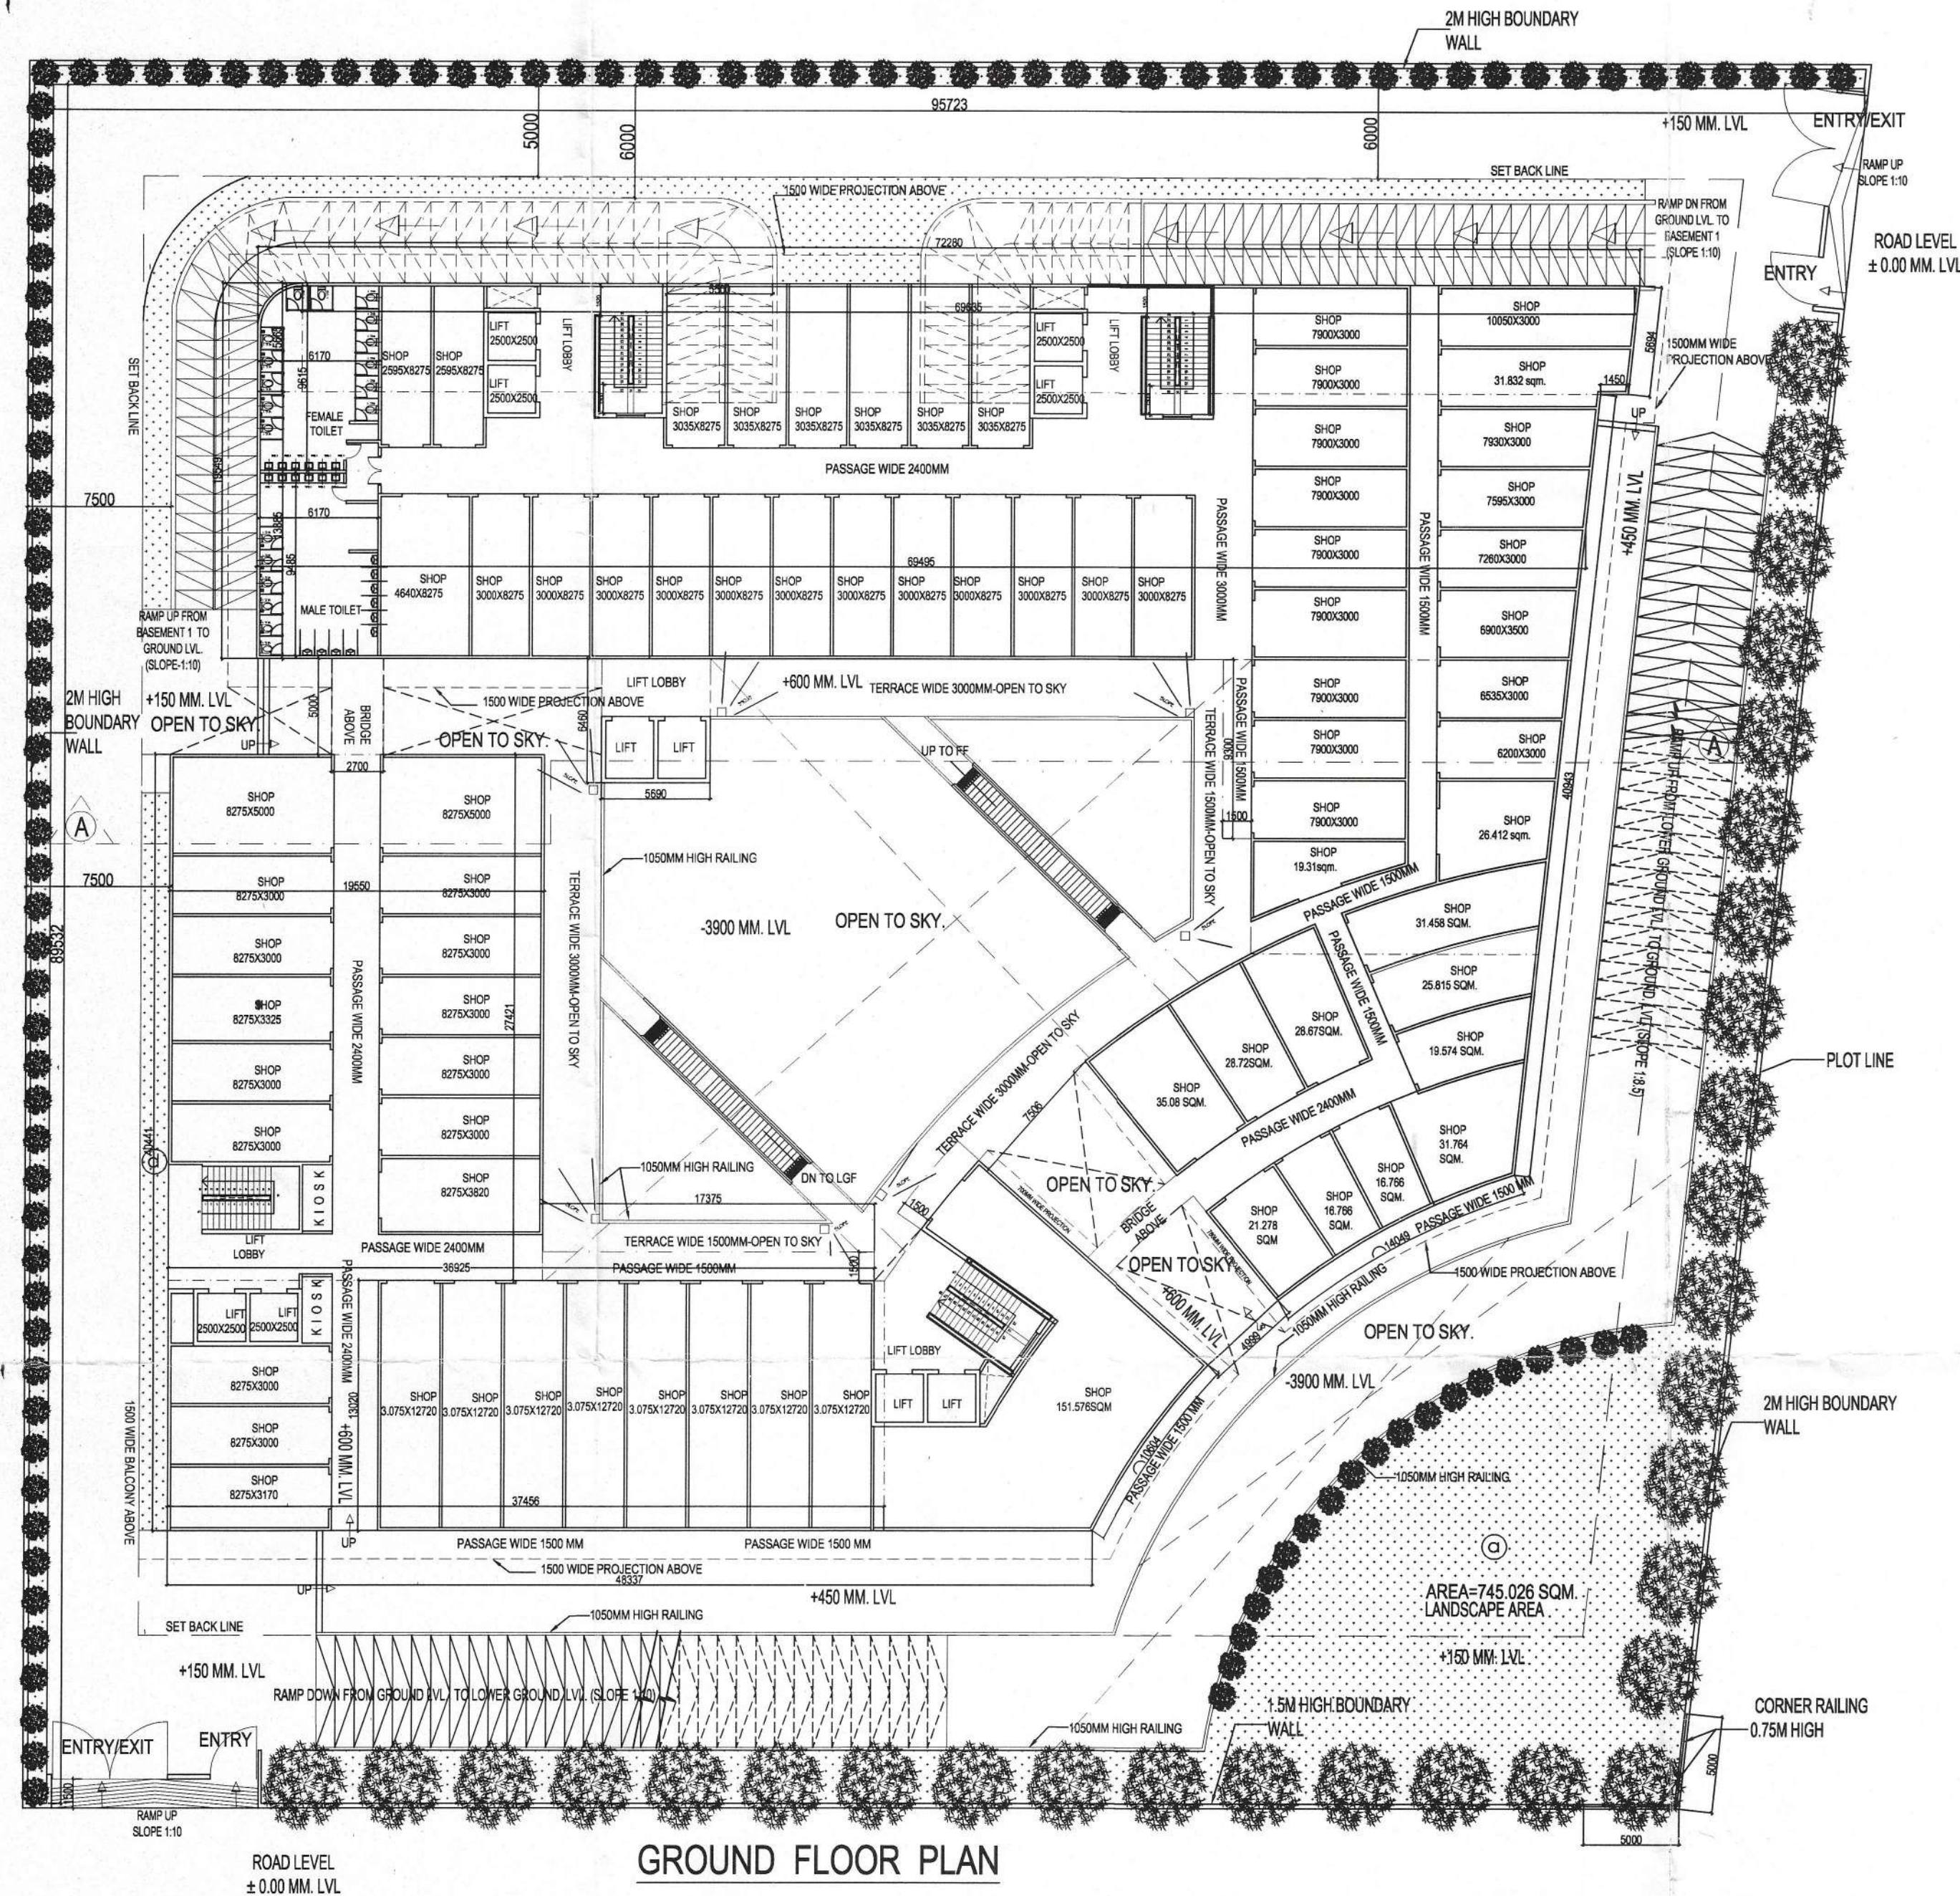

ENVELOPE OF GROUND FLOOR

GROUND FLOOR AREA CALCULATION							
LEGEND	BREADTH (B)		LENGTH (L)		NOS.	AREA IN SQM	SPACE USAGE
[A]	69.635	X	5.665	X	1	= 394.482	COVERED AREA
[B]	P.LINE AREA = 12.115 SQM.			X	1	= 12.115	
[C]	69.495	X	13.885	X	1	= 964.938	
[D]	5.690	X	6.460	X	1	= 36.757	
[E]	2.700	X	5.000	X	1	= 13.500	
[F]	19.550	X	27.421	X	1	= 536.081	
[G]	37.456	X	13.020	X	1	= 487.677	
[H]	P.LINE AREA = 226.9425QM.			X	1	= 226.942	
[I]	P.LINE AREA = 8.73 SQM.			X	1	= 8.730	
[J]	P.LINE AREA = 273.226 SQM.			X	1	= 273.226	
[K]	P.LINE AREA = 243.200 SQM.			X	1	= 243.200	
[L]	P.LINE AREA =34.855 SQM.			X	1	= 34.855	
[M]	P.LINE AREA = 36.613 SQM.			X	1	= 36.613	
[N]	17.375	X	1.500	X	1	= 26.063	
[O]	1.500	X	9.300	X	1	= 13.950	
TOTAL						= 3309.129	--- (I)
SERVICES AREA							
LEGEND	BREADTH (B)		LENGTH (L)		NOS.	AREA IN SQM	SPACE USAGE
3	5.690	X	2.875	X	1	= 16.359	LIFT LOBBY
4	2.880	X	5.690	X	2	= 32.774	LIFT LOBBY
5	5.230	X	1.510	X	1	= 7.897	LIFT LOBBY
6	6.700	X	3.300	X	1	= 22.110	FIRE STAIRCASE
7	3.300	X	6.620	X	1	= 21.846	FIRE STAIRCASE
8	2.648	X	1.160	X	2	= 6.143	SHAFT
9	P.LINE AREA = 15.480 SQM.			X	1	= 15.480	LIFT LOBBY
TOTAL SERVICE AREA						= 122.610	--- (II)
TOTAL F.A.R AREA		(I) - (II)			=	3186.519	F.A.R

PROJECT	TITLE	JOB.NO.	DATE	DRN. BY	ARCHITECT'S SIGN.	OWNER'S SIGN	CONSULTANT
PROPOSED COMMERCIAL BUILDING ON PLOT NO. C1-D1, SEC - 133, JAYPEE WISH TOWN, NOIDA FOR:- ADMIRER HEIGHT PROJECTS PVT. LTD.	SUBMISSION DRAWING		19 - 10 - 16	NISHU	 RAJIV GOEL CA/176/2361	 For Admirer Height Projects Pvt. Ltd.	R.N.Gupta & Associates Consulting Engineers, Architects & Valuers E - 1, Sector-55, Noida Phones - (+120) 4321556 email-info@rngcorp.com
	GROUND FL. PLAN, ENVELOPE & AREA DIAGRAM	DR.NO.	NORTH	CHKD. BY			
		04		G.S.B.			