

# SD-01 LAYOUT PLAN





Greater Noida Industrial Zone authorities  
 Approved by  
 Valid upto Date: 18/11/2018

Dr. Gen. Manager  
 Dr. Gen. Manager  
 Dr. Gen. Manager

-  10 % RESIDENTIAL
-  85 % I.T.
-  5 % INSTITUTIONAL
-  GREEN AREA

11000  
 10000  
 TEMPORARY  
 STRUCTURE

TOTAL AREA = 110 SQ.MT.

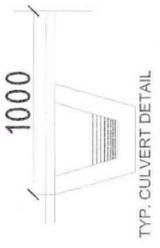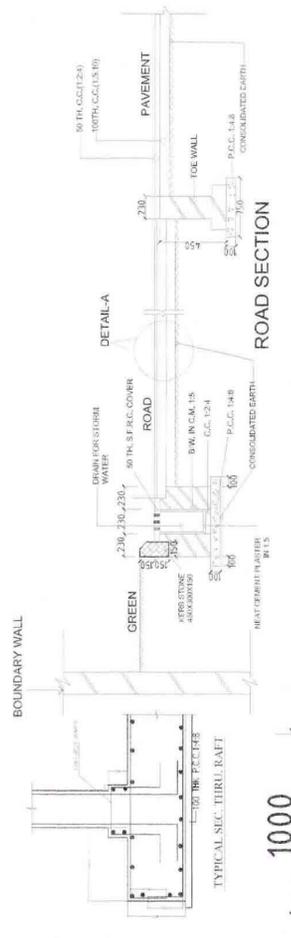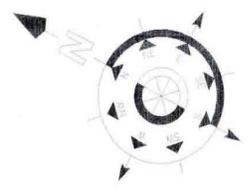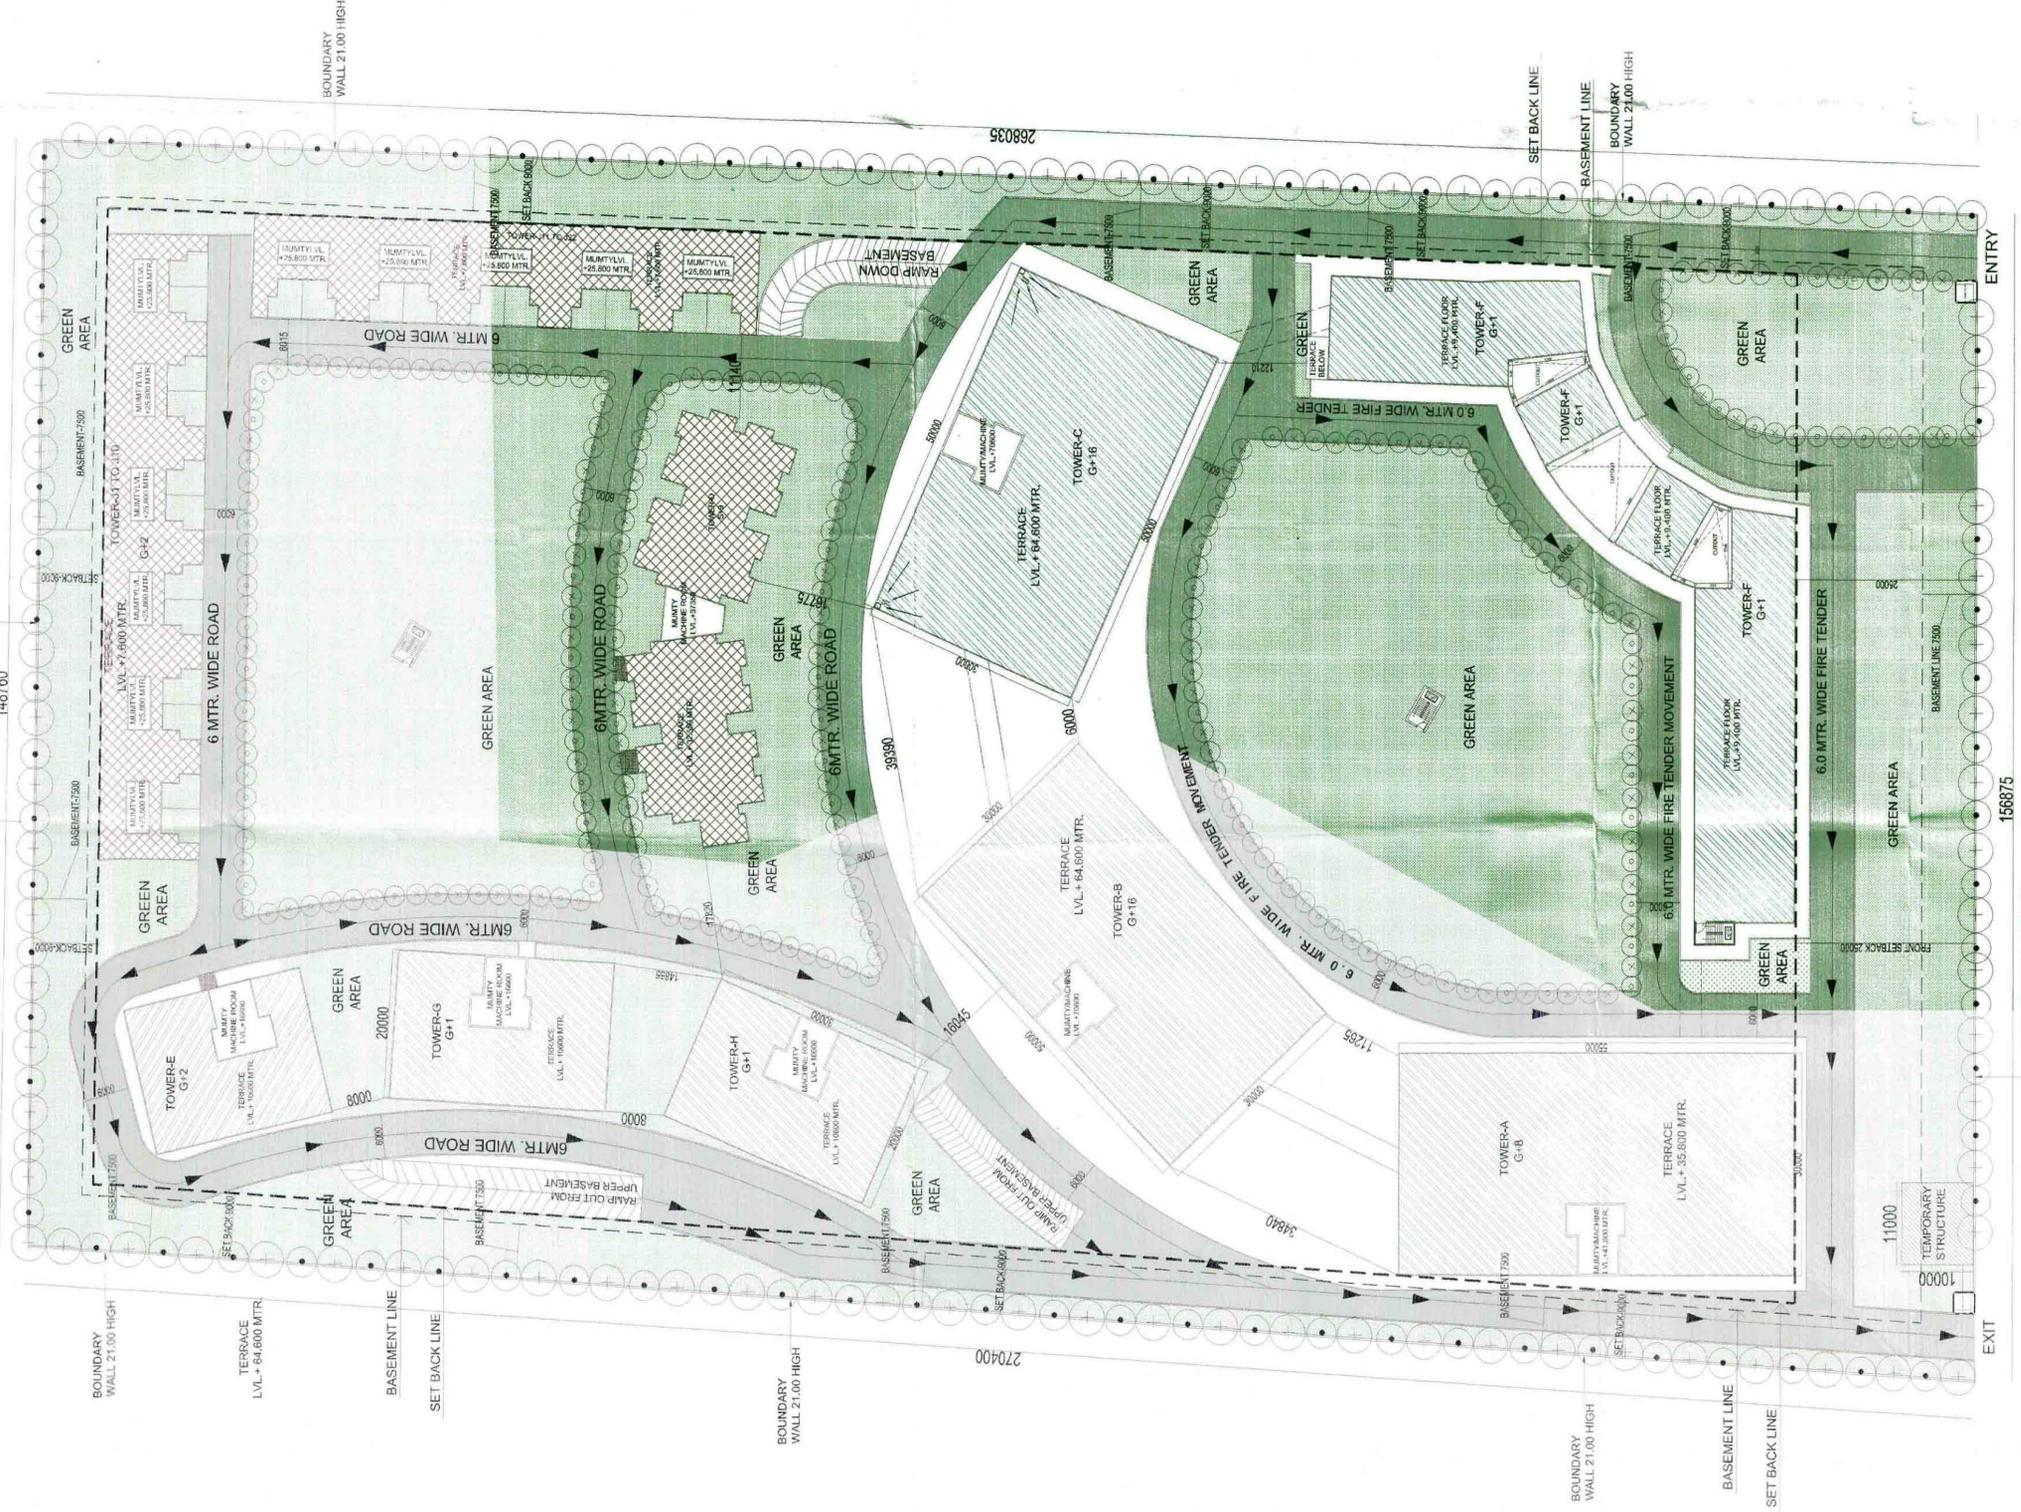

SUBMISSION DRAWING

DRG. TITLE:  
 LAYOUT PLAN

CLIENT:-  
 AVDESH INFOTECH PVT. LTD.

ARCHITECT:-  
**ARCHITECT CONSULTANT & PLANNERS**  
 C-56/5, 3rd FLOOR, SECTOR-62, NOIDA - 201301  
 e-mail: acplconsultant@gmail.com

DRAWN BY:  
 SCALE: - 1:100  
 PROJECT:  
 PROPOSED I.T. INDUSTRIES AND IT  
 ENABLED SERVICES AT PLOT NO.  
 6-A, TECHZONE-IV, GREATER  
 NOIDA, G.B. NAGAR, U.P.

SIGNATURE OF ARCHITECT  
 SIGNATURE OF OWNER

Dr. Gen. Manager  
 Dr. Gen. Manager  
 Dr. Gen. Manager