

60.00 M WIDE ROAD
75.00 M WIDE GREEN BELT



This drawing is a
"COPYRIGHT" contents of
this drawing or part
thereof may not be used
or reproduced without the
permission of the Architect.

DATE	DATE	ISSUED TO	REVISION
REVISION	DATE	DESCRIPTION	BY

GENERAL NOTES


- All dimensions are in mm unless mentioned otherwise.
- All dimensions are to be noted from the top.
- Contractors must verify all dimensions on site before commencing any work.
- For all total internal width/partition width ref. toilet details in the plan.
- All pipe shaft floor to be at least +150 below adjacent ground level unless otherwise mentioned.
- All areas of down-slopes and rainwater run-off are to be properly drained.
- Work of service duct/shaft shall be coordinated with relevant structure drawings and coordinated with other services.
- For details of structure, refer to structure detail drawings.
- For the most size and location of slab columns refer to the floor slab detail drawings and shall be coordinated with relevant structure drawings before execution.
- The most size and location of all structural elements shall be coordinated with relevant structure drawings and shall be coordinated with other drawings checked by the architect.
- All water tanks of 5000/10000/15000 litres to be 250 mm below ground level.
- In addition to the above the 150mm drop in the floor slab in the direction of slope.
- Insulation, drainage (minimum 800 mm) to be provided in the shafts as marked in plan and on detail.
- For details refer to relevant drawings.

PLOT AREA:- 24620 SQM.

GROUND COVERAGE:-
MANGALAY:- 2500 SQM.

SOLARIS
INFRA
PROJECTS:- 22120 SQM.

249770

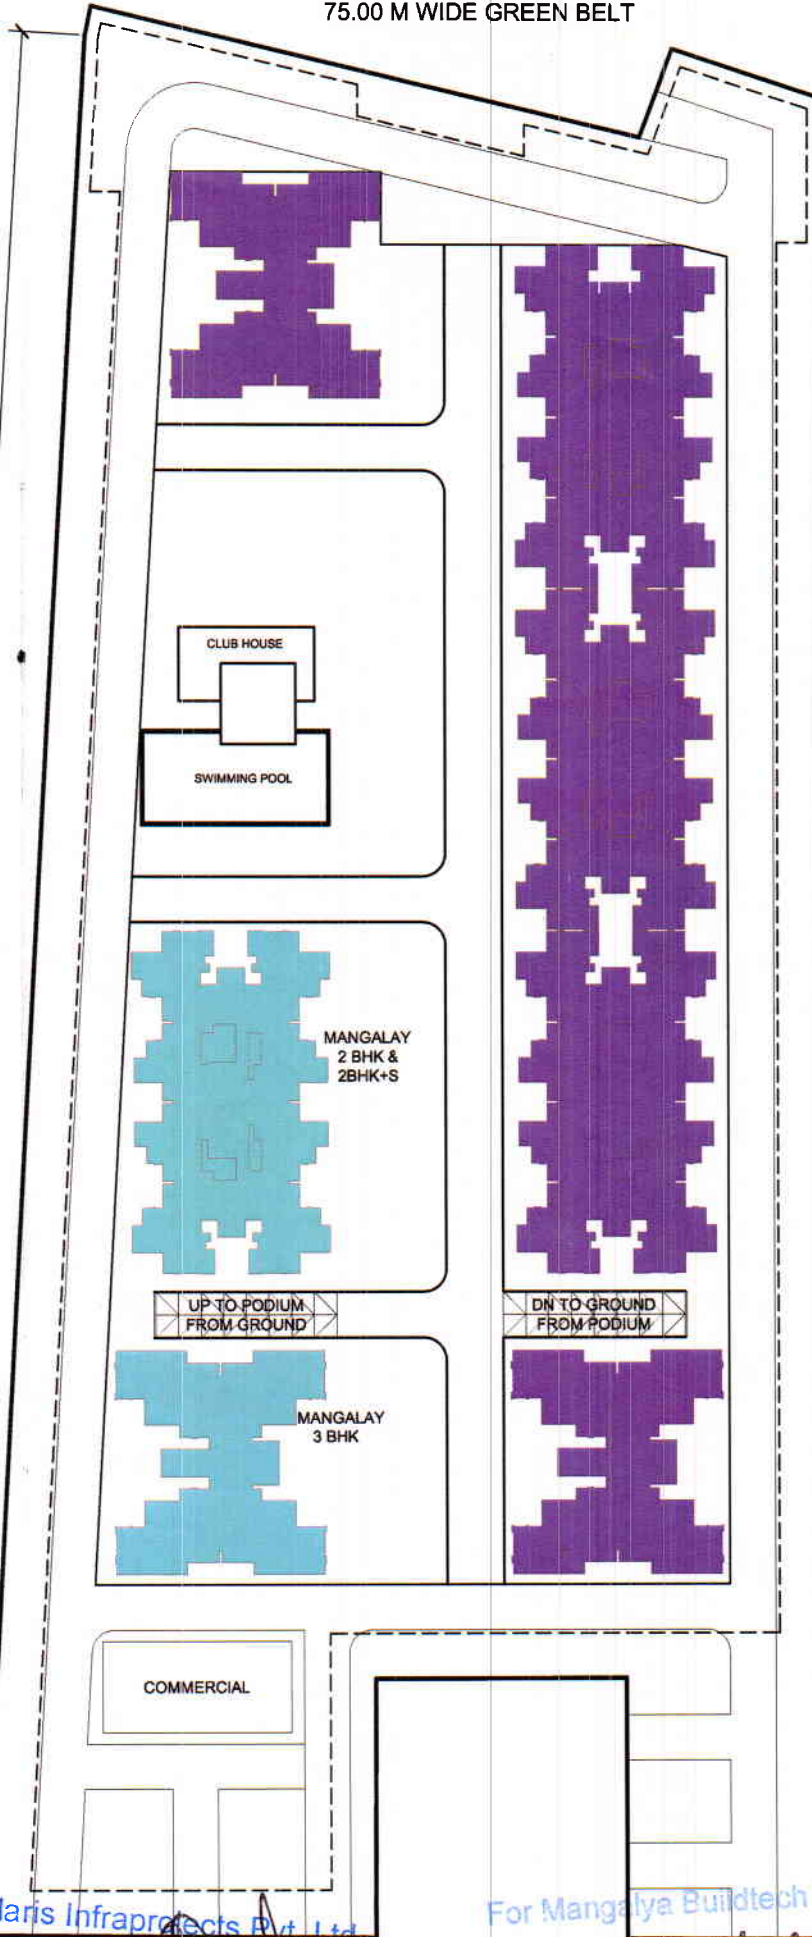

For Solaris Infraprojects Pvt. Ltd.

For Mangalya Buildtech Pvt. Ltd.

Authorised Signatory

24.00 M WIDE ROAD
PODIUM LEVEL PLAN
(+ 4350 LVL)

KEY PLAN

CLIENT		
PROJECT		
SOLARIS GROUP HOUSING, GR. NOIDA		
DATE	CHECKED BY	APPROVED BY
JULY 2013	DEBASMITA	
SCALE	DRAWN BY	
1:300	SHANKY	S.K. NANGI D.C. KUREJA
DRAWING TITLE		
PODIUM PLAN		
ARCHITECT		
C. P. KUREJA ASSOCIATES		
ADDRESS BUILDING		
D-1, LAXMI PARK		
NEW DELHI - 110065		
PHONE - 011 66666666 FAX - 011 66666677		
email - cpk@cpkassociates.com		
DRAWING NO.		REVISION
CIS FILE NO.		