


SECTOR - 95

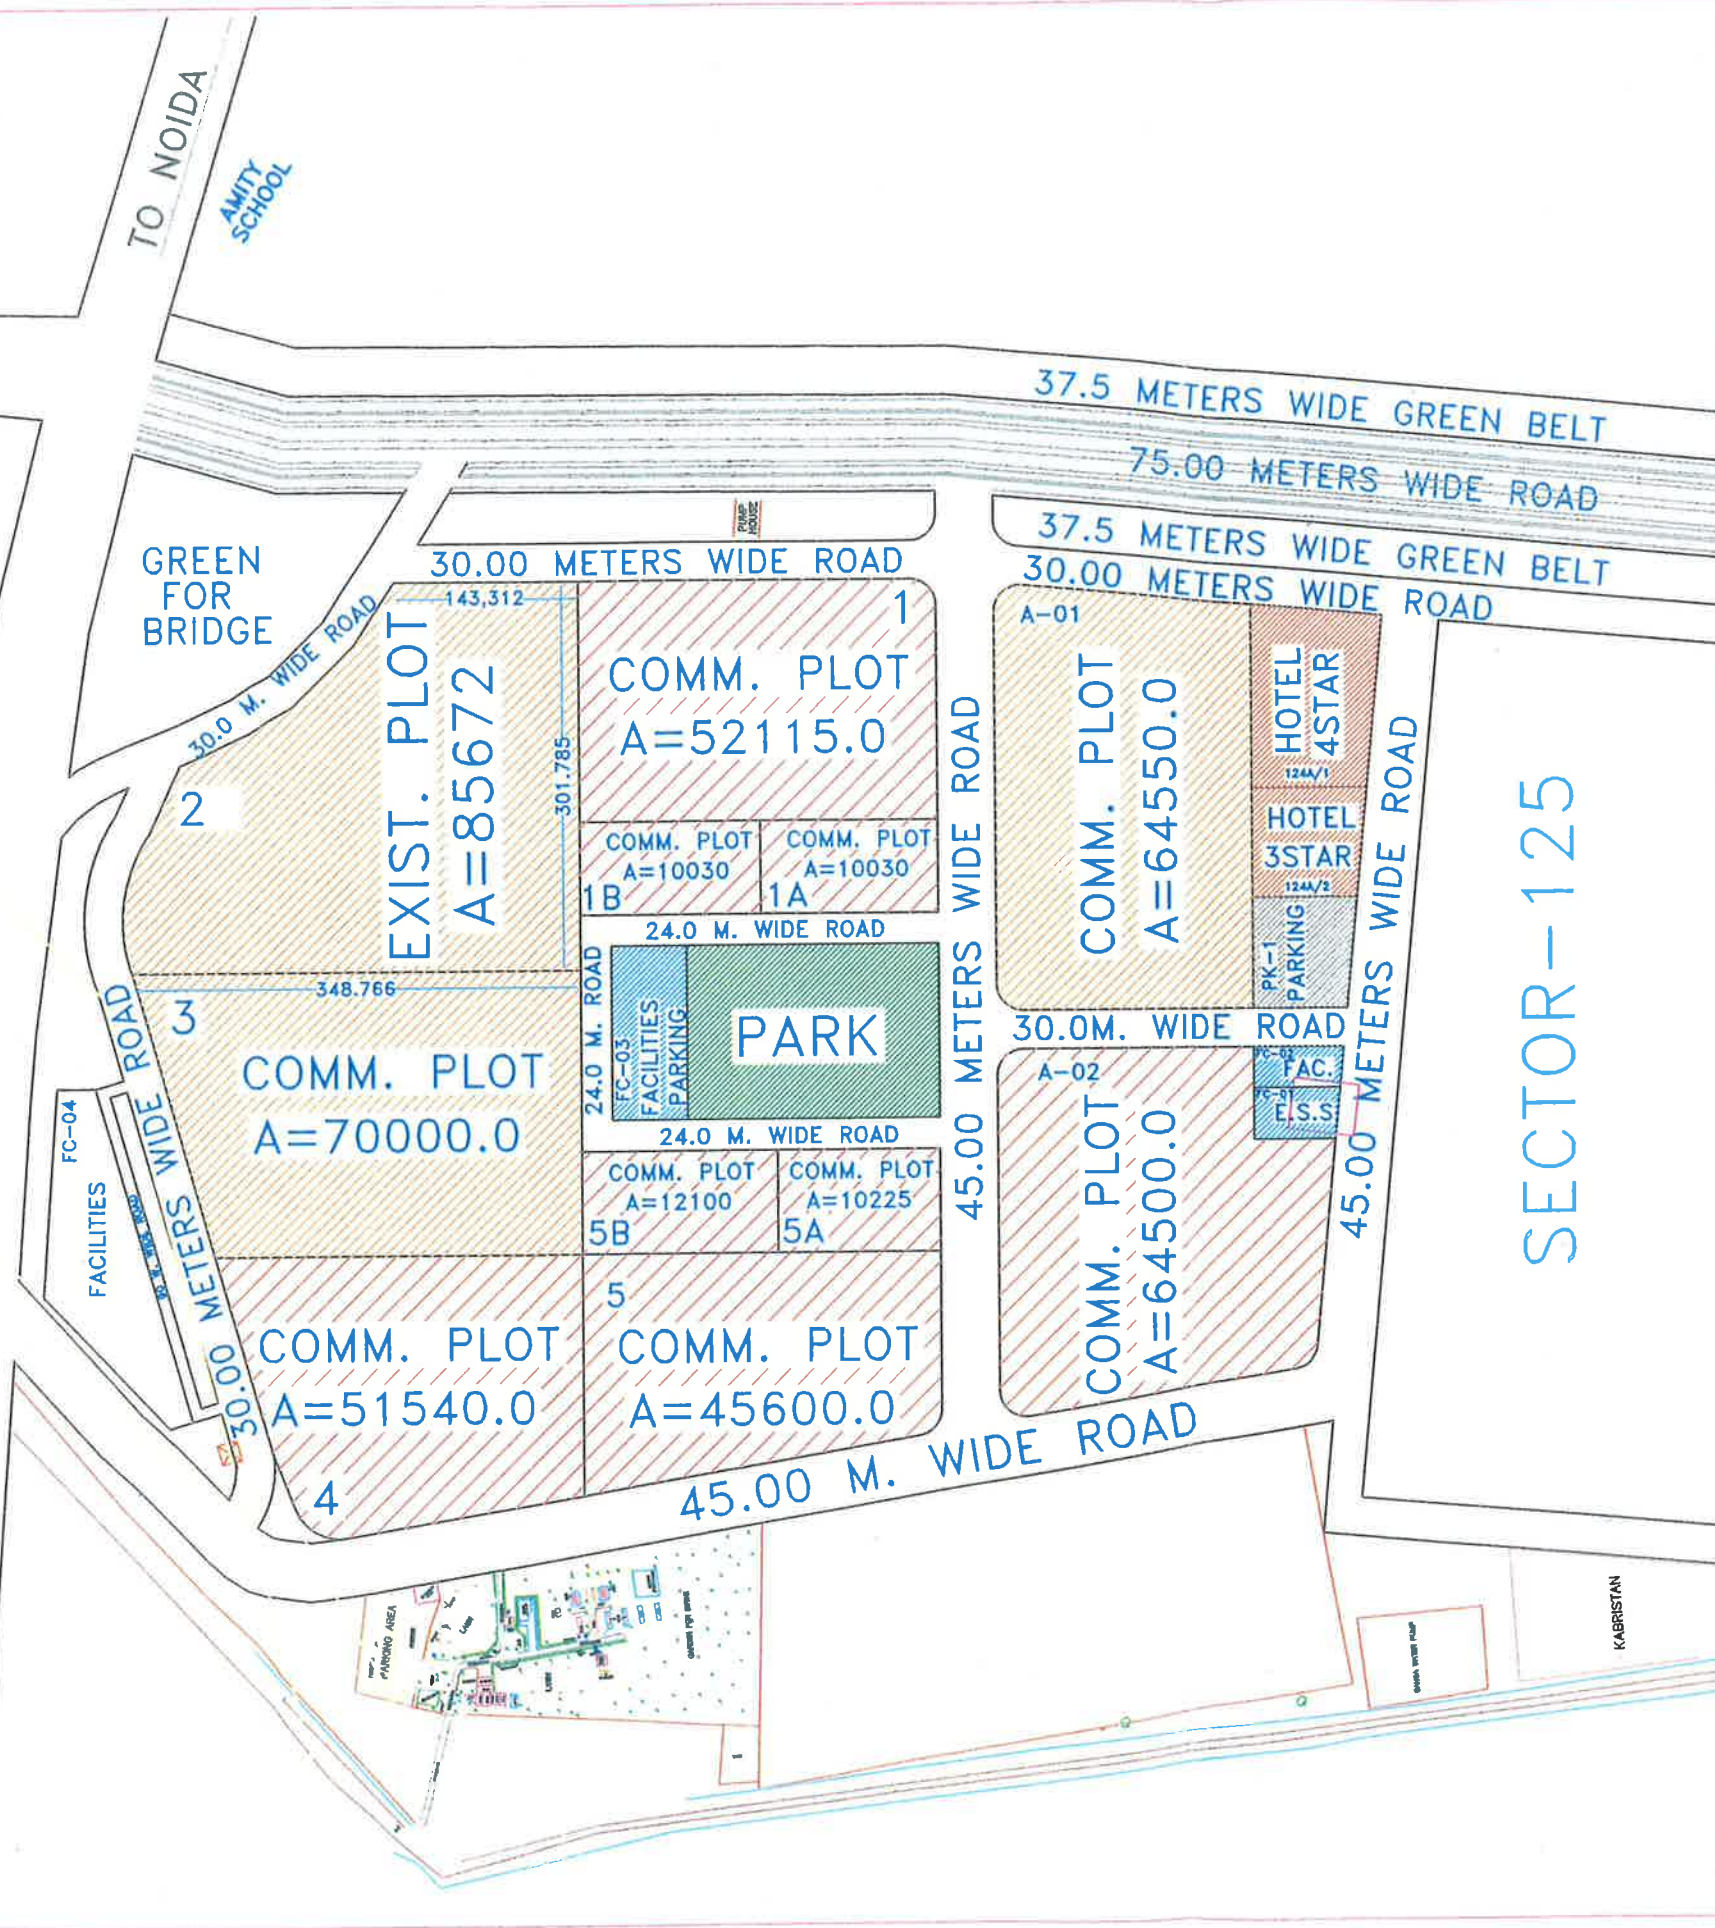

AREA STATEMENT FOR SECTOR-94&124

TOTAL SECTOR AREA=68.24 hac

AREA FOR FACILITES = 02.77 hac.
 AREA FOR COMMERCIAL = 47.18 hac.
 AREA FOR HOTEL = 02.03 hac.
 AREA FOR PARKING = 00.66 hac.
 AREA FOR ROADS = 09.00 hac.
 AREA FOR GREEN = 06.60 hac.
TOTAL= 68.24 hac.

NOTES:

- Only written dimensions to be followed.
- Any discrepancy found at site shall be intimated to the office of Chief Architect Planner.
- Lay-out plan has been approved in 142th authority board meeting vide agenda no-5 on dated 09.02.07
- Lay-out plan has been approved vide C.E.O,s order on dated 19.02.07
- Lay-out plan has been approved vide C.E.O,s order on dated 11.11.10
- Lay-out plan has been approved in 171st authority board meeting vide agenda no-5 on dated 25.02.11
- Revised Lay-out plan has been approved by C.C.E.O on dated 20.09.11 to accomodate plot no 5a&5b.
- Revised Lay-out plan has been approved by C.C.E.O on dated to accomodate plot no 1a&1b.

D.F.A.

S.NO.	DESCRIPTION	DATE	INITIAL
REVISIONS / APPROVALS			
DRAUGHTING		Drawing No:-	NORTH
TPA 142/SEC-94&124			
LAYOUT PLAN OF COMMERCIAL		DEPT BY :- D.P.BHARDWAJ	CHECKED BY:-
SECTOR -94&124 NOIDA		Planning Assistant	Planning Assistant
Asso.Architect	Town Planner	Sr. Town Planner	C.A.P