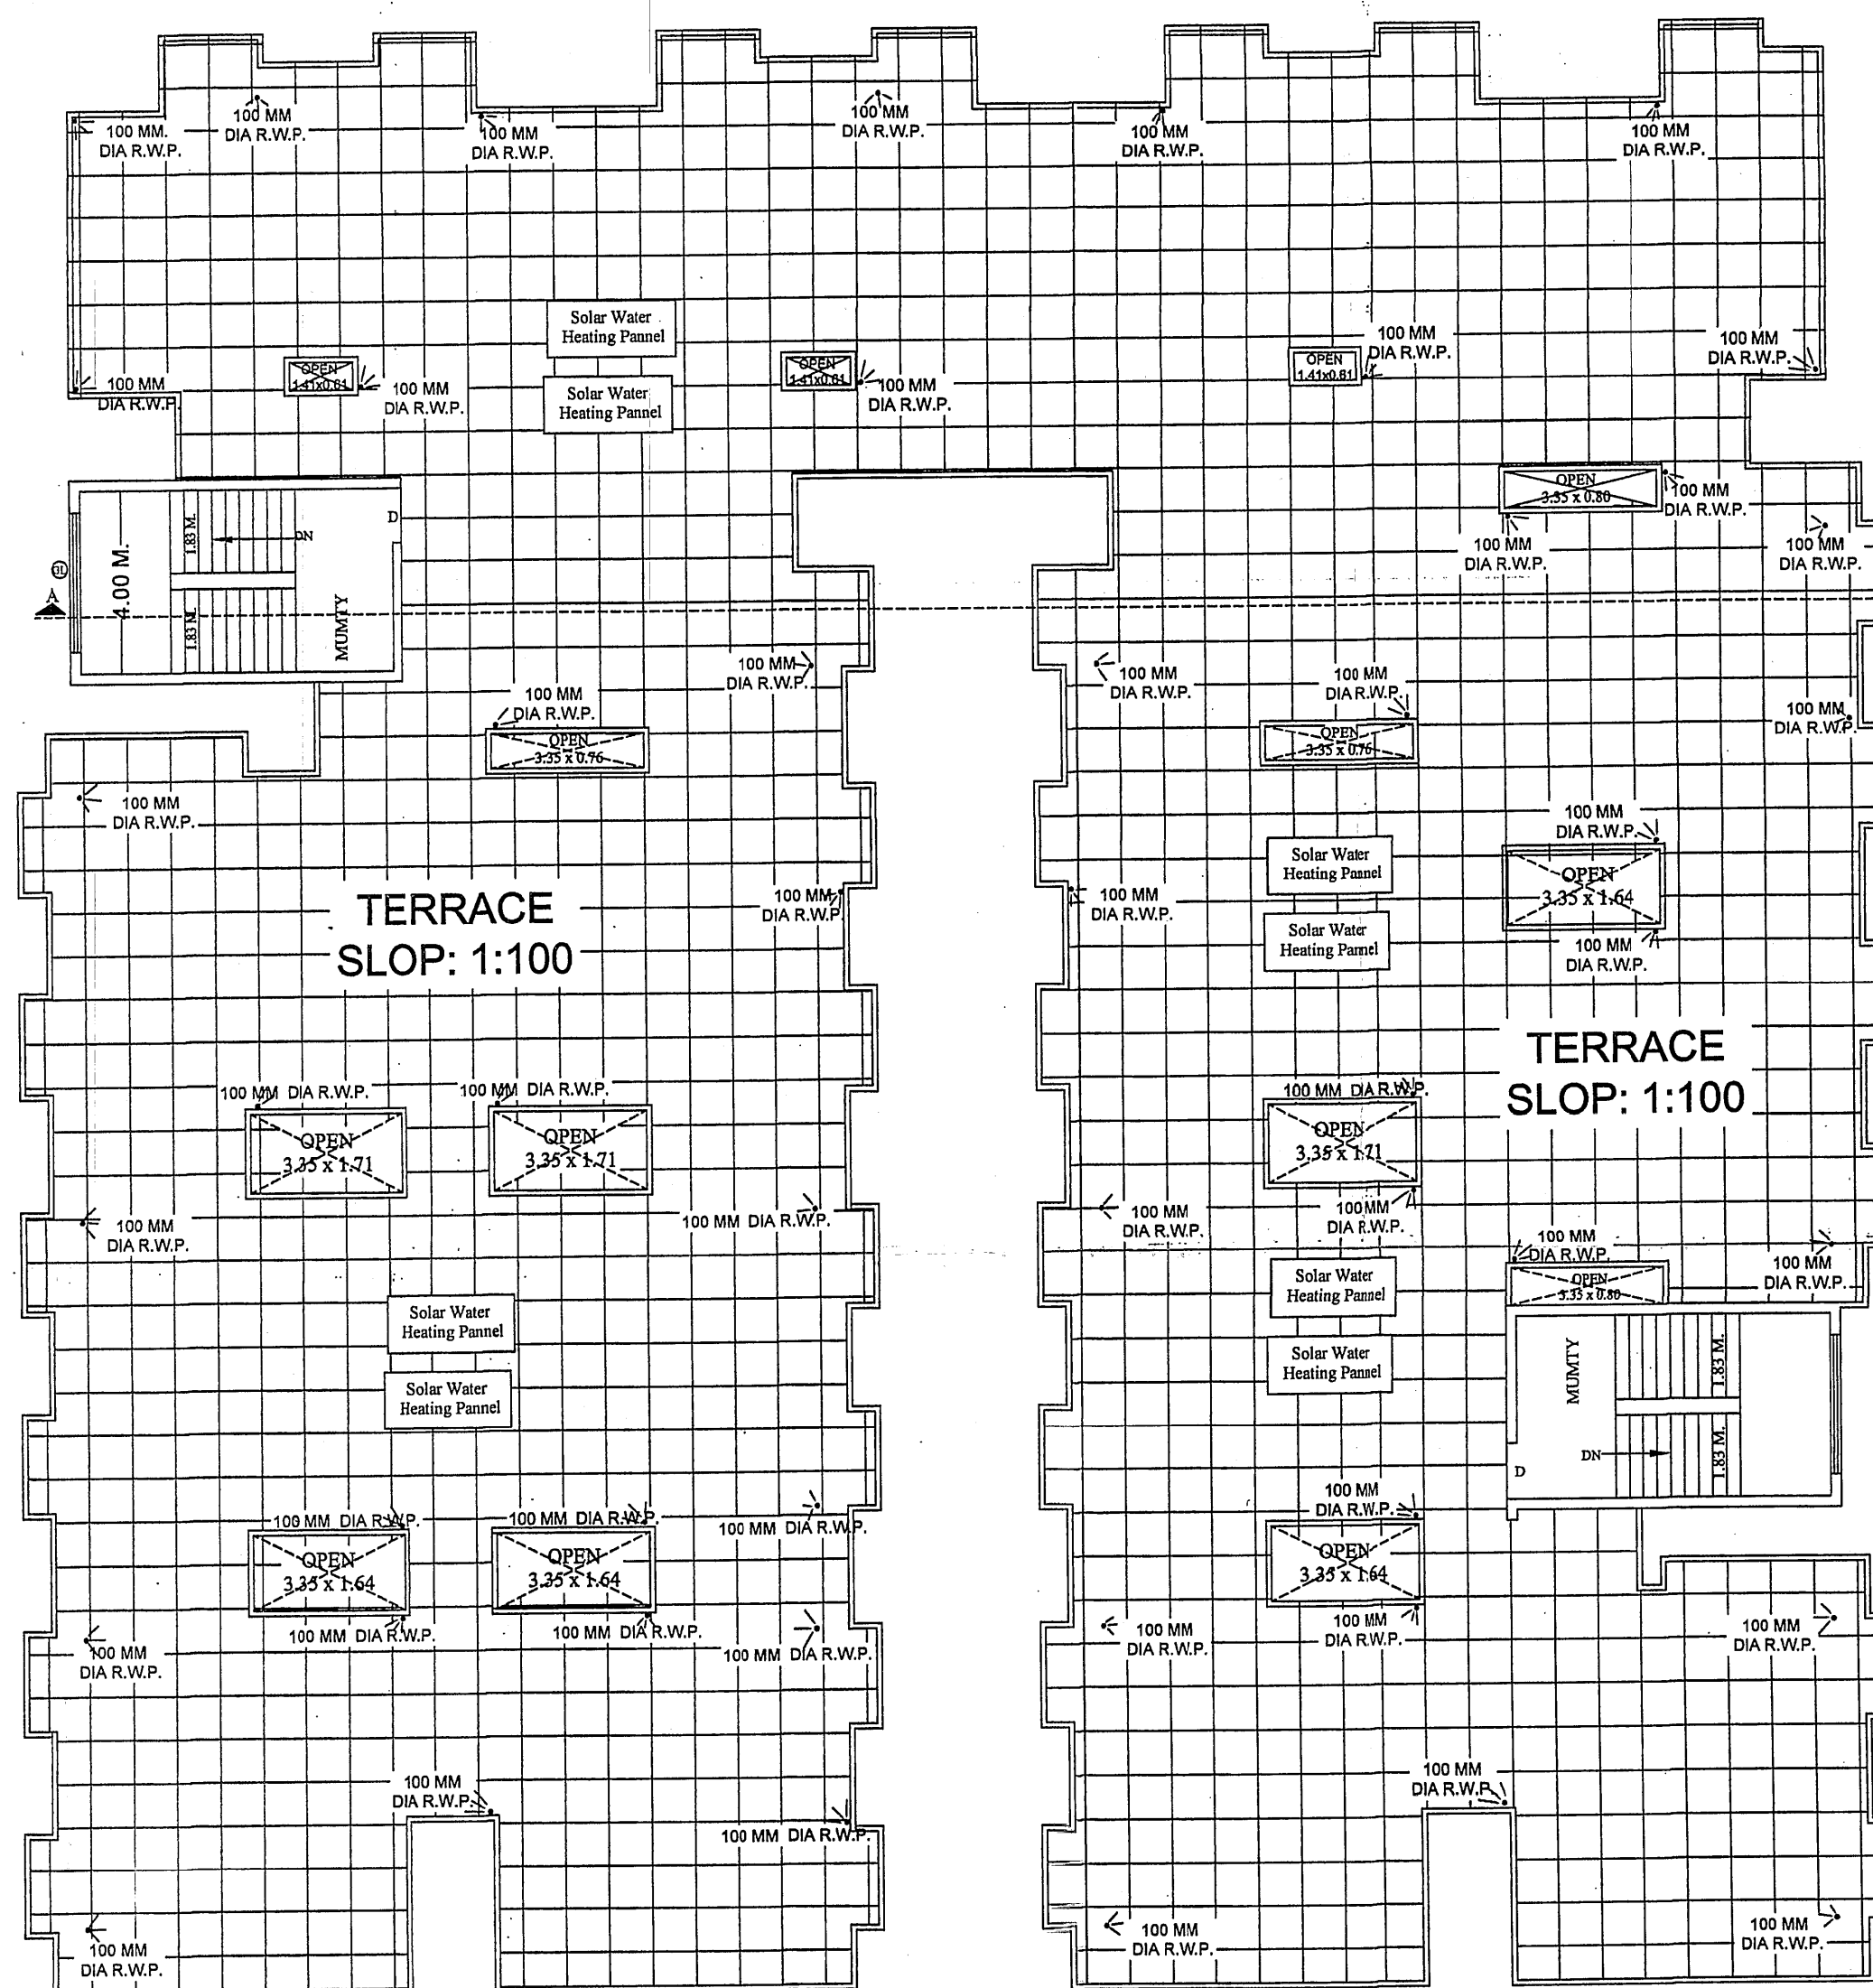
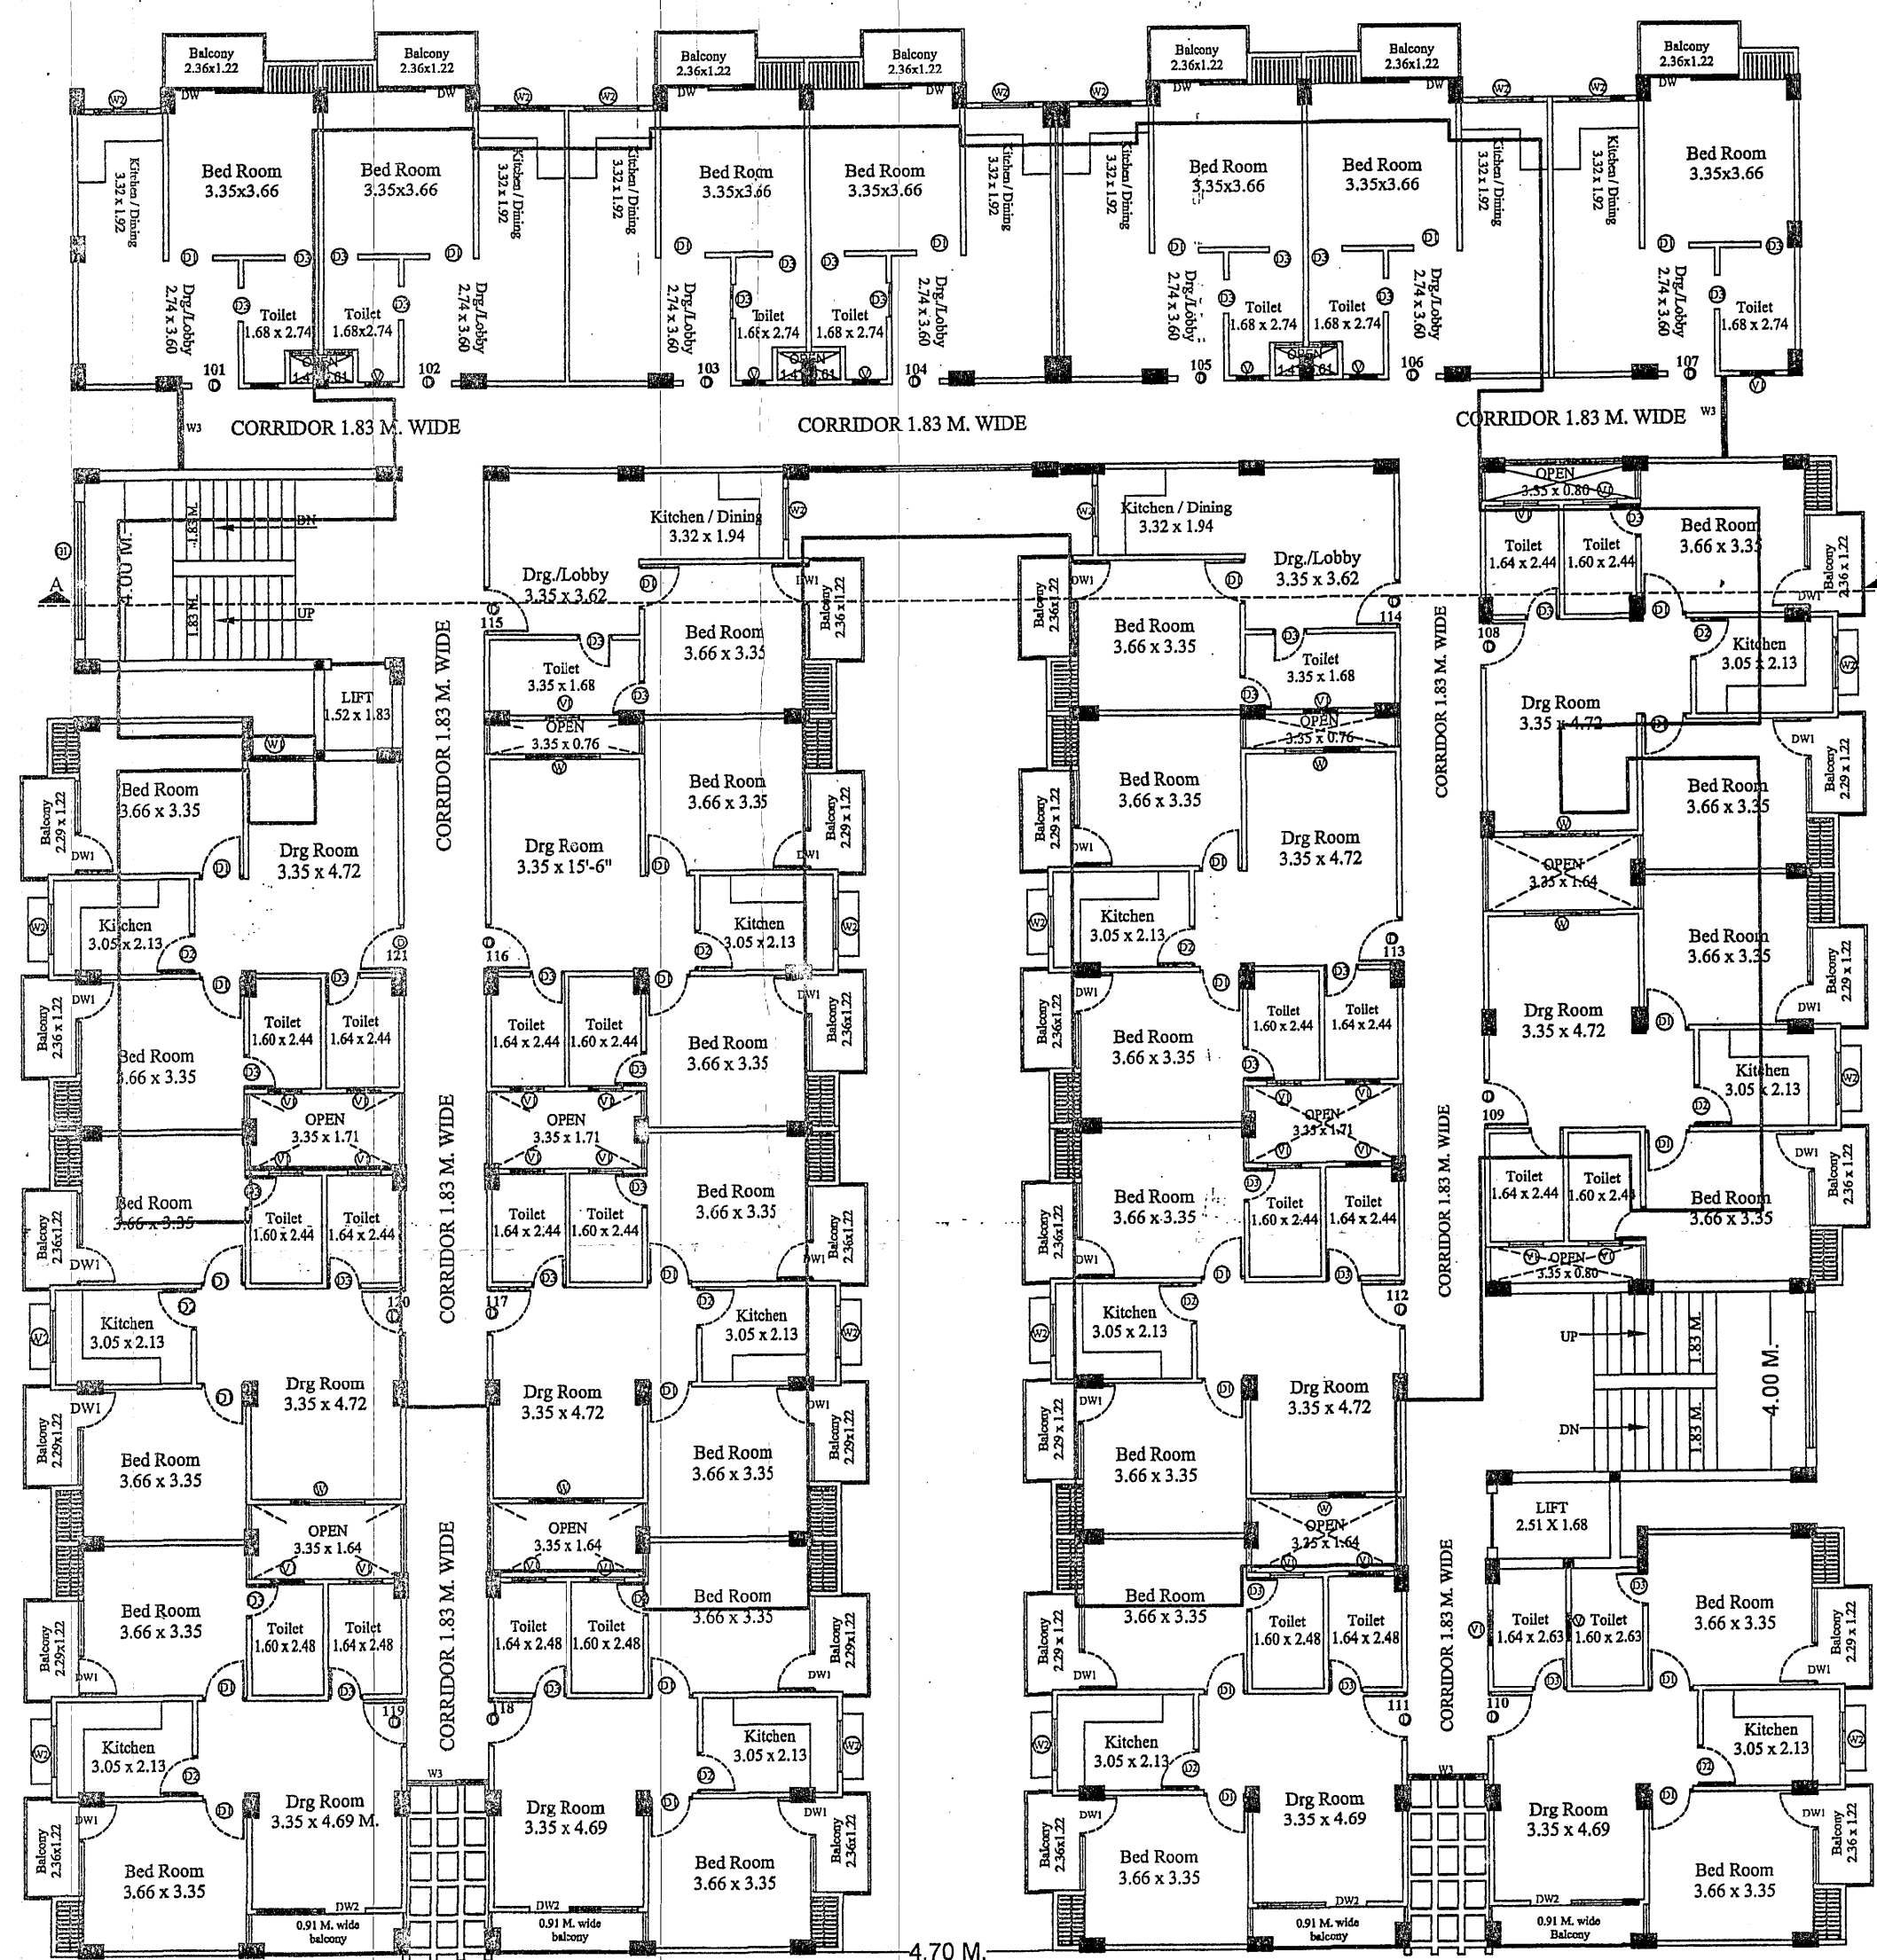
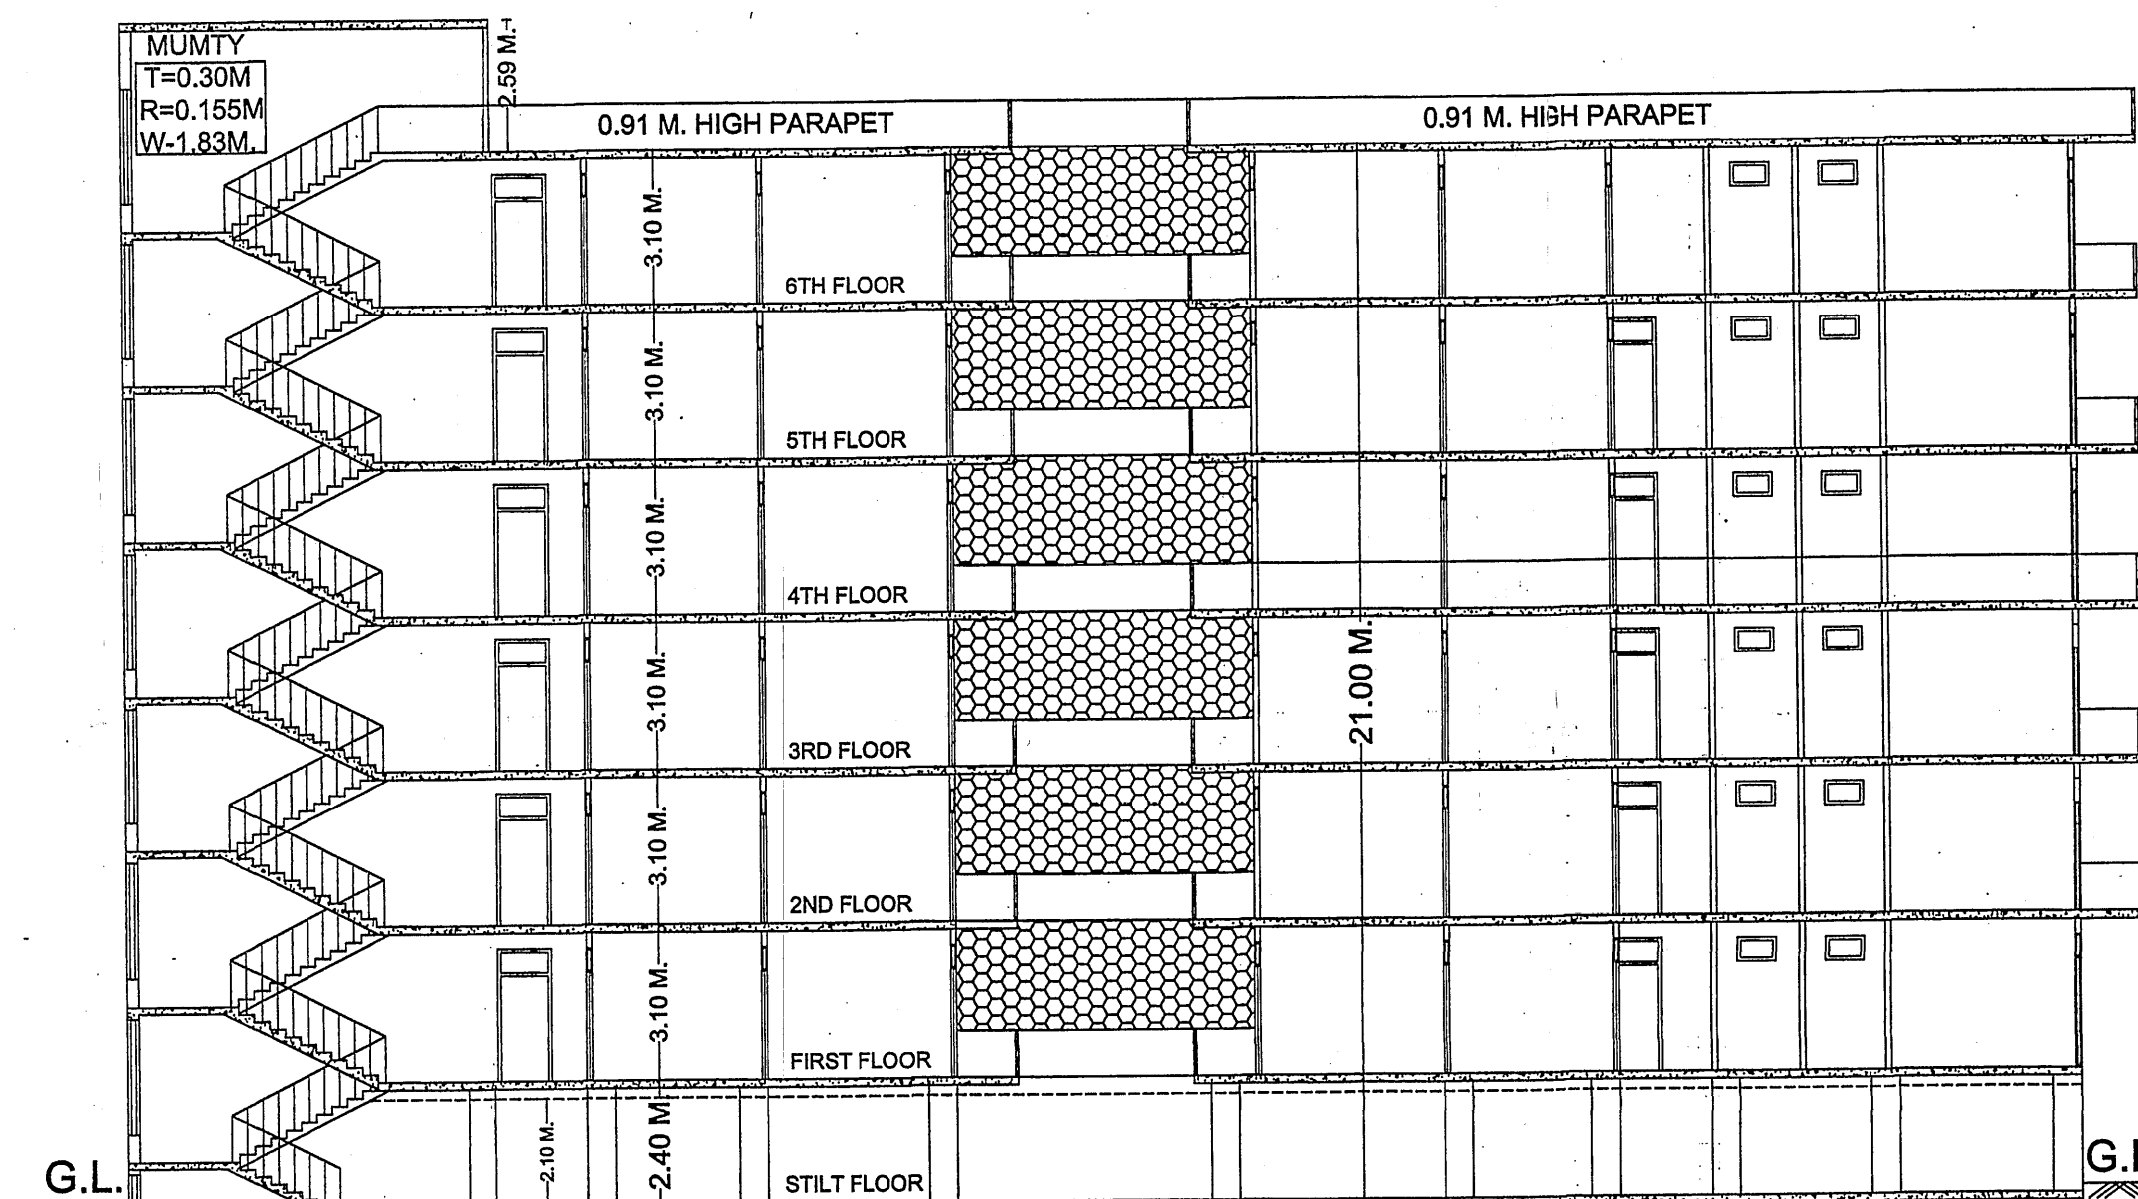


[illegible]

SHEET NO. = 2

Scale - 1 : 150

REFERENCE :

EXISTING CONSTRUCTION SHOWN THUS
FOR COMPOUNDING SHOWN THUS
DRAINAGE WORK SHOWN THUS
SEWER LINE SHOWN THUS

SCHEDULED OF DOORS/WINDOWS :

D	---	DOOR	---	(1.07x2.59M.)
D1	---	DOOR	---	(0.99x2.13M.)
D2	---	DOOR	---	(0.91x2.13M.)
D3	---	DOOR	---	(0.76x2.13M.)
D/W 1	---	DOOR/WIN.	---	(2.13x2.59m)
D/W	---	DOOR/WIN.	---	(1.98x2.59m)
W1	---	WINDOW	---	(1.68x1.68M.)
W2	---	WINDOW	---	(1.14x1.68M.)
V	---	VENTILATOR	---	(0.61M. WD.)
V1	---	VENTILATOR	---	(0.76M. WD.)

TITLE :

EXISTING PLAN OF A RESIDENTIAL APARTMENT
NAMED "HERITAGE GREENS" (TO BE COMPOUNDED)
SITUATED AT PLOT NO. GH-4, RADHAPURAM
EXTENSION AT CHAINAGE 2.800 KM. RHS, MATHURA
VRINDAVAN ROAD, MATHURA

OWNER:-

RADHA TOWER SKIPPER'S PVT. LTD.
130, BERIPURA DELHI ROAD, MEERUT

DIRECTOR:-

MR. DEVANSHU GUPTA S/O SHRI
CHANDRA PRAKASH GUPTA

FILE NAME :	DEVANSHU
DRN. BY :	SHANKAR.....



For Radha Tower Skippers Pvt. Ltd.

 Director
 OWNER'S SIGN

ARCHITECTS:

KONARK

ARCHITECTS, ENGINEERS & BUILDERS
C-45, ANAND VIHAR, MAHOLI ROAD, MATHURA.
Ph. 9412278819 (M), 0565-2490830(O)