
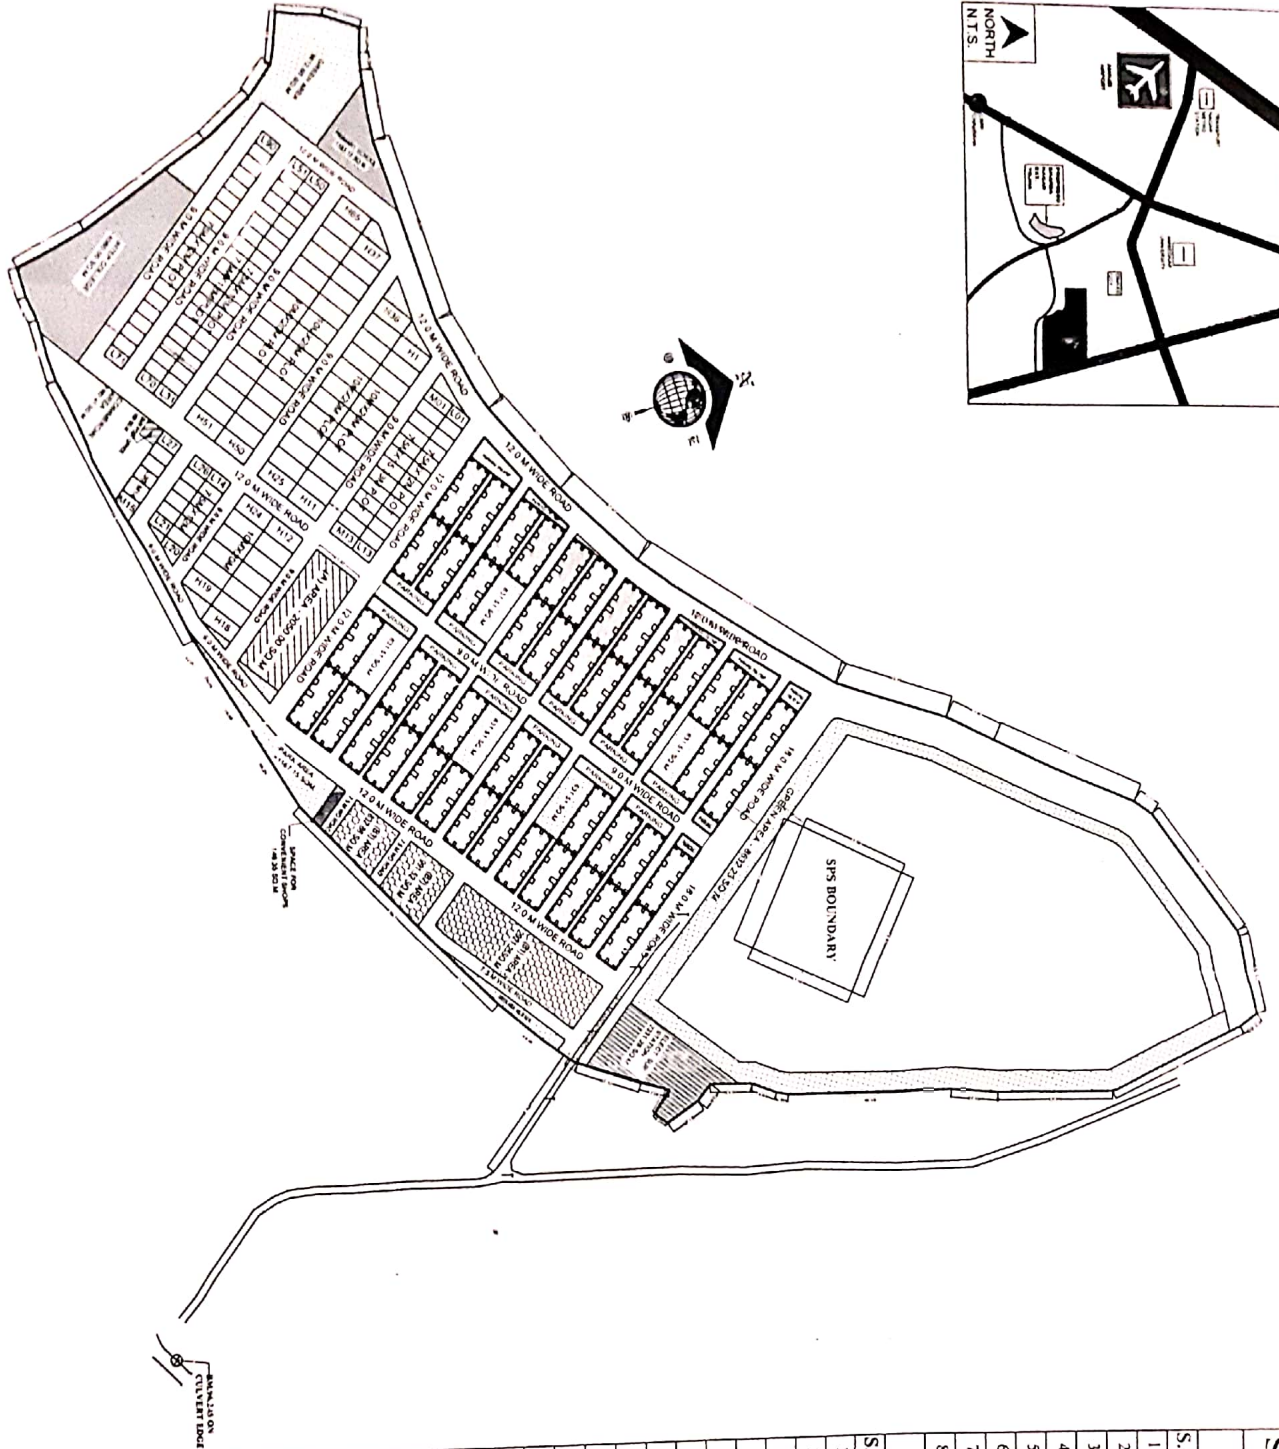


REVISED LAYOUT PLAN OF SHARDA NAGAR EXT. SCHEME, LUCKNOW.

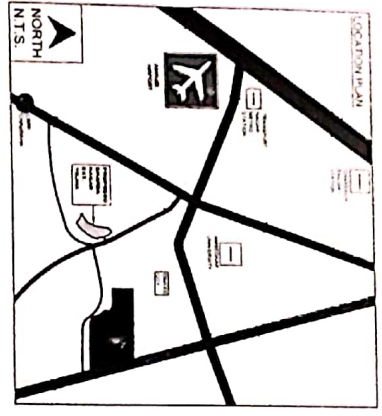

DETAIL OF PLOTS & PMAY FLATS :-

S.N.	PARTICULARS	AREA (IN SQ.MT)	NOS.
1.	TOTAL EWS PMAY BLOCKS		047
2.	ONE BLOCK UNIT		048
3.	TOTAL EWS PMAY UNITS		2256
4.	HIG PLOTS (10.00 M. X 20.00=200.00 SQ.MT.)		0.5
5.	MIG PLOTS (07.50 M. X 15.33)=115.00 SQ.MT.)		0.15
6.	LIG PLOTS (07.50 M. X 12.00)=90.00 SQ.MT.)		0.90
7.	PLOT (A) AREA - 2050.00 SQ.M		001
8.	PLOT (B1-B2-B3) AREA - (20.12+20.12+20.12)=60.36 SQ.M		075

AREA STATEMENT :-


S.N.	PARTICULARS	AREA (IN SQ.MT)PER%
1.	TOTAL AREA OF LAND	168000.00 SQ.MT.
2.	AREA FOR STP	53600.00 SQ.MT.
3.	NET AREA OF SCHEME	114400.00 SQ.MT.
4.	AREA FOR EWS FLATS (PMAY)	30478.00 SQ.MT. 26.64%
5.	AREA FOR EWS PLOTS	22850.00 SQ.MT. 19.97%
6.	AREA OF PRIMARY SCHOOL	1183.13 SQ.MT. 01.03%
7.	AREA OF IN-TER COLLEGE	4060.00 SQ.MT. 03.55%
8.	AREA OF COMMERCIAL	1982.41 SQ.MT. 01.73%
9.	AREA OF CONVENIENT SHOP	0146.35 SQ.MT. 00.13%
10.	AREA OF SUB POST OFFICE	0100.00 SQ.MT. 00.09%
11.	AREA OF ELECT. SUB STATION	2331.28 SQ.MT. 02.04%
12.	AREA OF GREEN/PARK	17934.98 SQ.MT. 15.68%
13.	AREA UNDER ROAD	33333.62 SQ.MT. 29.14%
		100.00%

NOTES :-

1. PROPOSAL FOR DEVELOPING PMAY ON THE SAID PLOT HAS BEEN APPROVED IN BOARD MEETING DATED 07-06-2018
2. THIS LAYOUT HAS BEEN PREPARED ON THE BASIS OF REPORT GIVEN BY E.E. 1 ON DATED 20.08.2018
3. THIS LAYOUT HAS BEEN PREPARED FOR SITE VERIFICATION ONLY.

TENTATIVE

DATE - 20 AUGUST, 2018
DRG. NO. - R/27/IN EXT-110

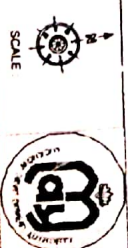

EXECUTION TEAM PLANNING TEAM

TP SINGH
I.E.

TP SINGH
I.P.

A.E.

R.G. SINGH
C.T.P.

20/8/18

PRABH N SINGH
P.T.