
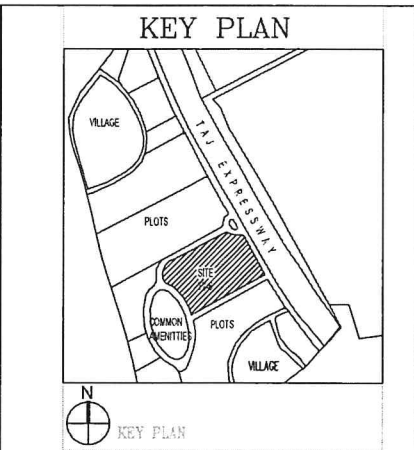


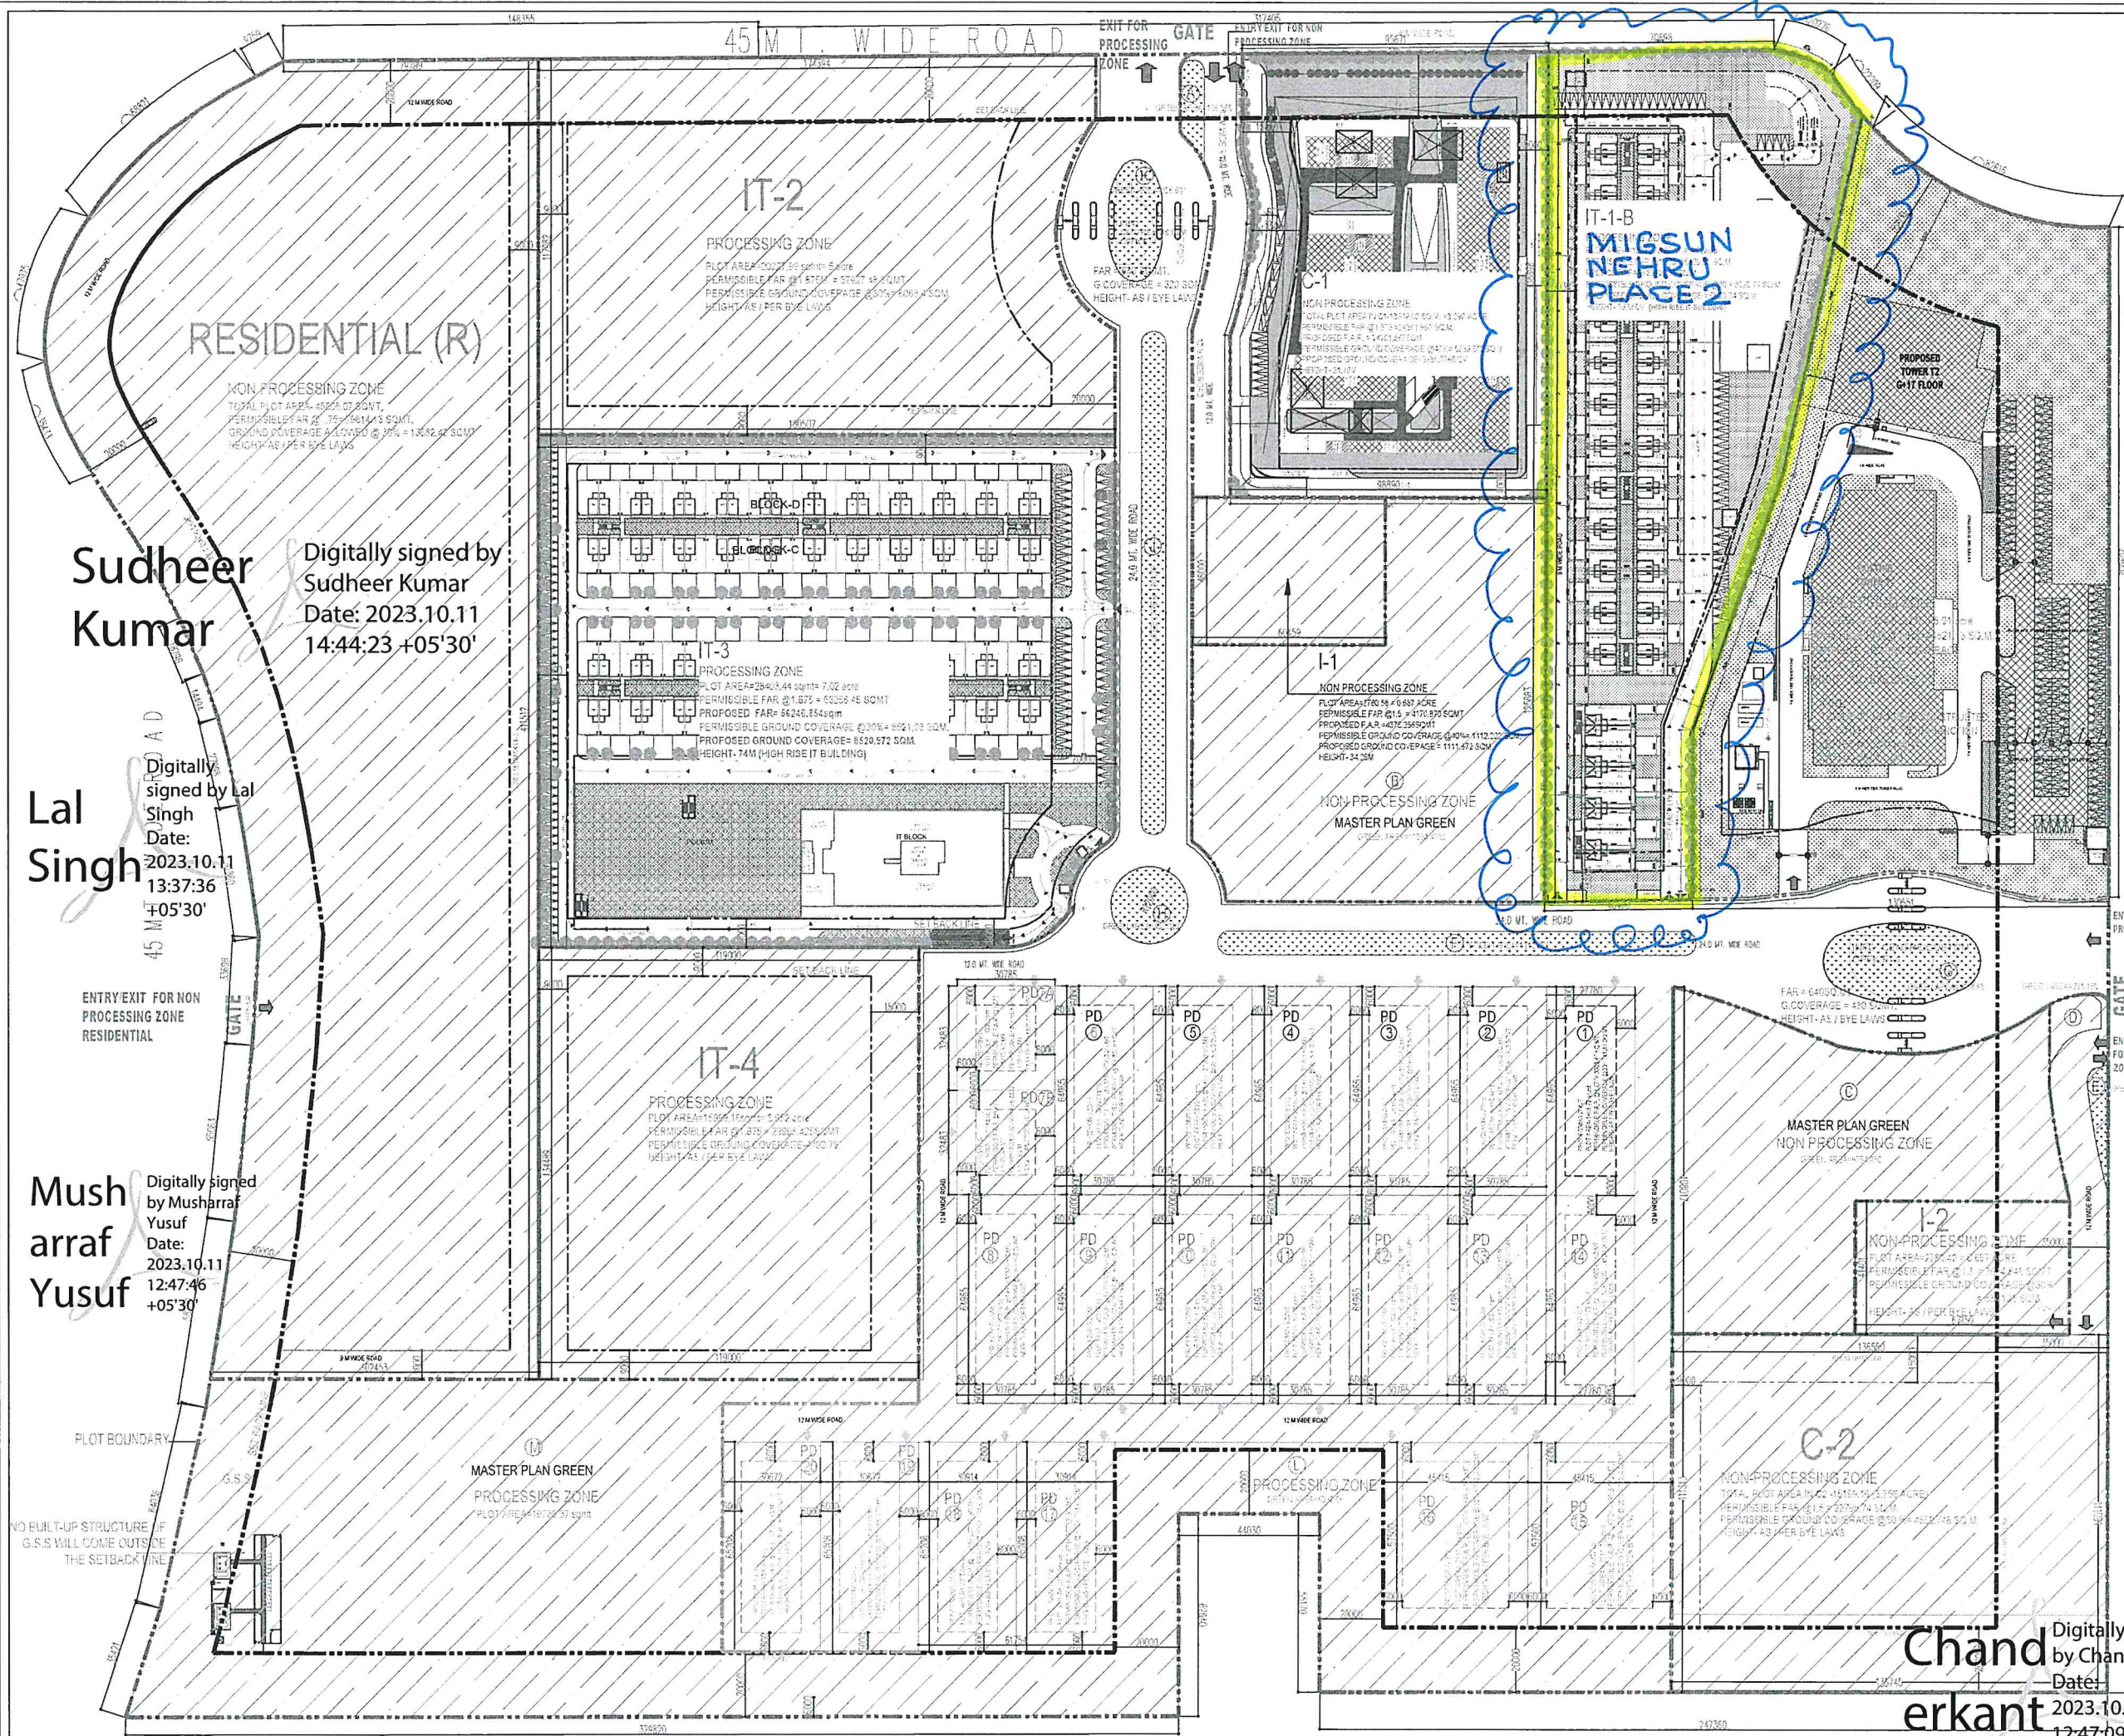

NOTE:
1. PLEASE READ THIS DRAWING IN CONJUNCTION WITH THE DRAWING - PAREE DETAIL - DRAWING NO. - SUB A-100-A
2. ALL DIMENSION ARE IN MILLIMETER

LAND AREA DETAIL			
LAND AREA DISTRIBUTION (as per set policy)			
	(ACRE)	(SQM)	
TOTAL SITE AREA	75.13	304053.46	
A LAND IN PROCESSING ZONE			
LAND IN PROCESSING AREA	65% OF SITE AREA	48.84	197834.75
B LAND IN NON PROCESSING ZONE	35% OF SITE AREA	26.30	106418.71
TOTAL	100%	75.13	304053.46

LEGEND
ALREADY APPROVED
DATED ON 16/05/2015
WITH LETTER NO-
BP/1240/V/2540/06.05.2015

LEENU
SAHGAL
MASTER PLAN GREEN

N.B. - IN CONTINUATION OF SUBMISSION FILED REF. NO. DATED: IT HAS BEEN OBSERVED THAT AS PER THE INTERPRETATION OF BYE LAWS FOR THE FAR AVAILABLE THE AREAS SHOWN IN THE SHADED COLOURS (AS MASTER PLAN GREEN) WILL NOT BE COUNTED. ACCORDINGLY THE DEVELOPER/LESSEE WILL ABIDE BY THE ORDERS OF THE COMPETENT AUTHORITY FOR THESE AREAS & FOR THE RES THE DETAILED LAYOUT IN AS MUCH AS POSSIBLY BE RELEASED.

SHWETA SHRIVASTAVA
AVA GANGIL
Digitally signed by SHWETA SHRIVASTAVA
Date: 2023.10.11 12:36:18 +05'30'

NOTE:
1. IF A & B ARE APPROVED BY LETTER NO. BP/1240/V/2540/06.05.2015 AS ONE TOWER, HOWEVER THE BUILDING PLANS OF SEPARATE TOWERS AS PROVIDED IN THE LAYOUT WILL BE SUBMITTED FOR APPROVAL IMMEDIATELY AFTER APPROVAL OF LAYOUT PLAN

REVISED SUBMISSION DRAWING
REVISED SITE LAYOUT PLAN FOR
PLOT NO- IT-1A, IT-1B, C1 (COMMERCIAL) & IT-3

PROJECT TITLE			
D-522			
CH. 4.1010 T24			
CREATED BY			
UTAR FADZIL			
DRG. NO. - SUB/A-100			
DEALT BY		CHECKED BY	
		APPROVED BY	
SCALE		REVISION	
1:1000			
		DATE	
		27.01.2015	
		NORTH -	
			
200' 0" 1" 2" 

M/S ANSAL CITY AND P. VIJAY PRAKASH
Digitally signed by VIJAY PRAKASH
Date: 2023.10.11 12:46:48 +05'30'

Sudheer Kumar
Digitally signed by Sudheer Kumar
Date: 2023.10.11 14:44:23 +05'30'

Lal Singh
Digitally signed by Lal Singh
Date: 2023.10.11 13:37:36 +05'30'

Musharraf Yusuf
Digitally signed by Musharraf Yusuf
Date: 2023.10.11 12:47:46 +05'30'

Chanderkant
Digitally signed by Chanderkant
Date: 2023.10.11 12:47:09 +05'30'