
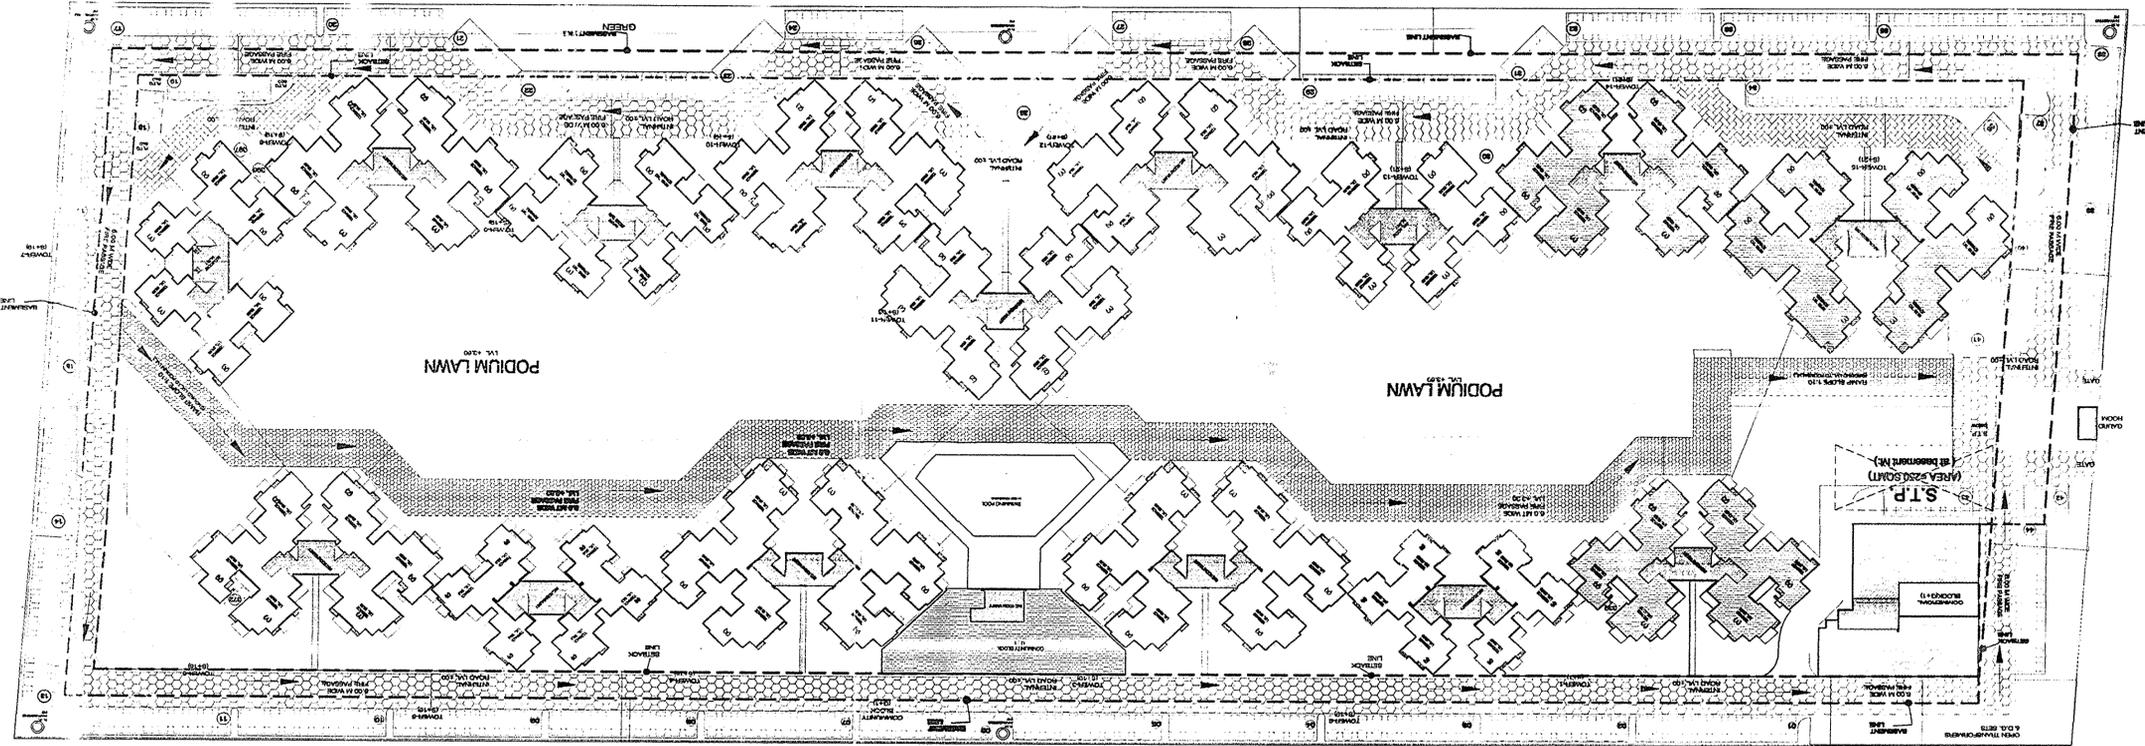
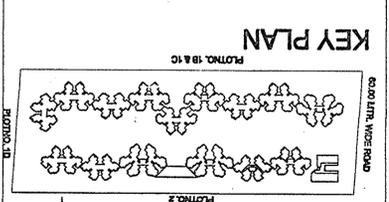


LAYOUT PLAN (S-01)


LEGEND

| | |
|--|---|
| | GREEN AREA at podium lvl. |
| | GREEN AREA at site/ground level. FIRE PASSAGE. 6 mt wide. |

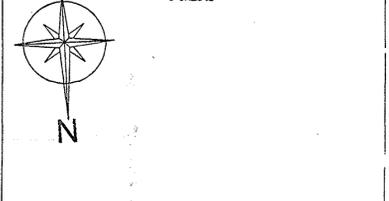

| | | | | | |
|---|---|---|---|---|---|
| PROPOSED TOTAL F.A.R. = 147,873.36 SQMT. |
| PROPOSED GROUND COVERAGE = 10,819.59 SQMT. |
| PROPOSED NO. OF UNITS = 1,704 UNITS. |
| PROPOSED ANULL AREA = 1783,546 SQMT. |
| MAXIMUM ANULLARY AREA @ 15% FAR = 215,517 SQMT. |

FOR REVISED APPROVAL
SANCTIONED AREA

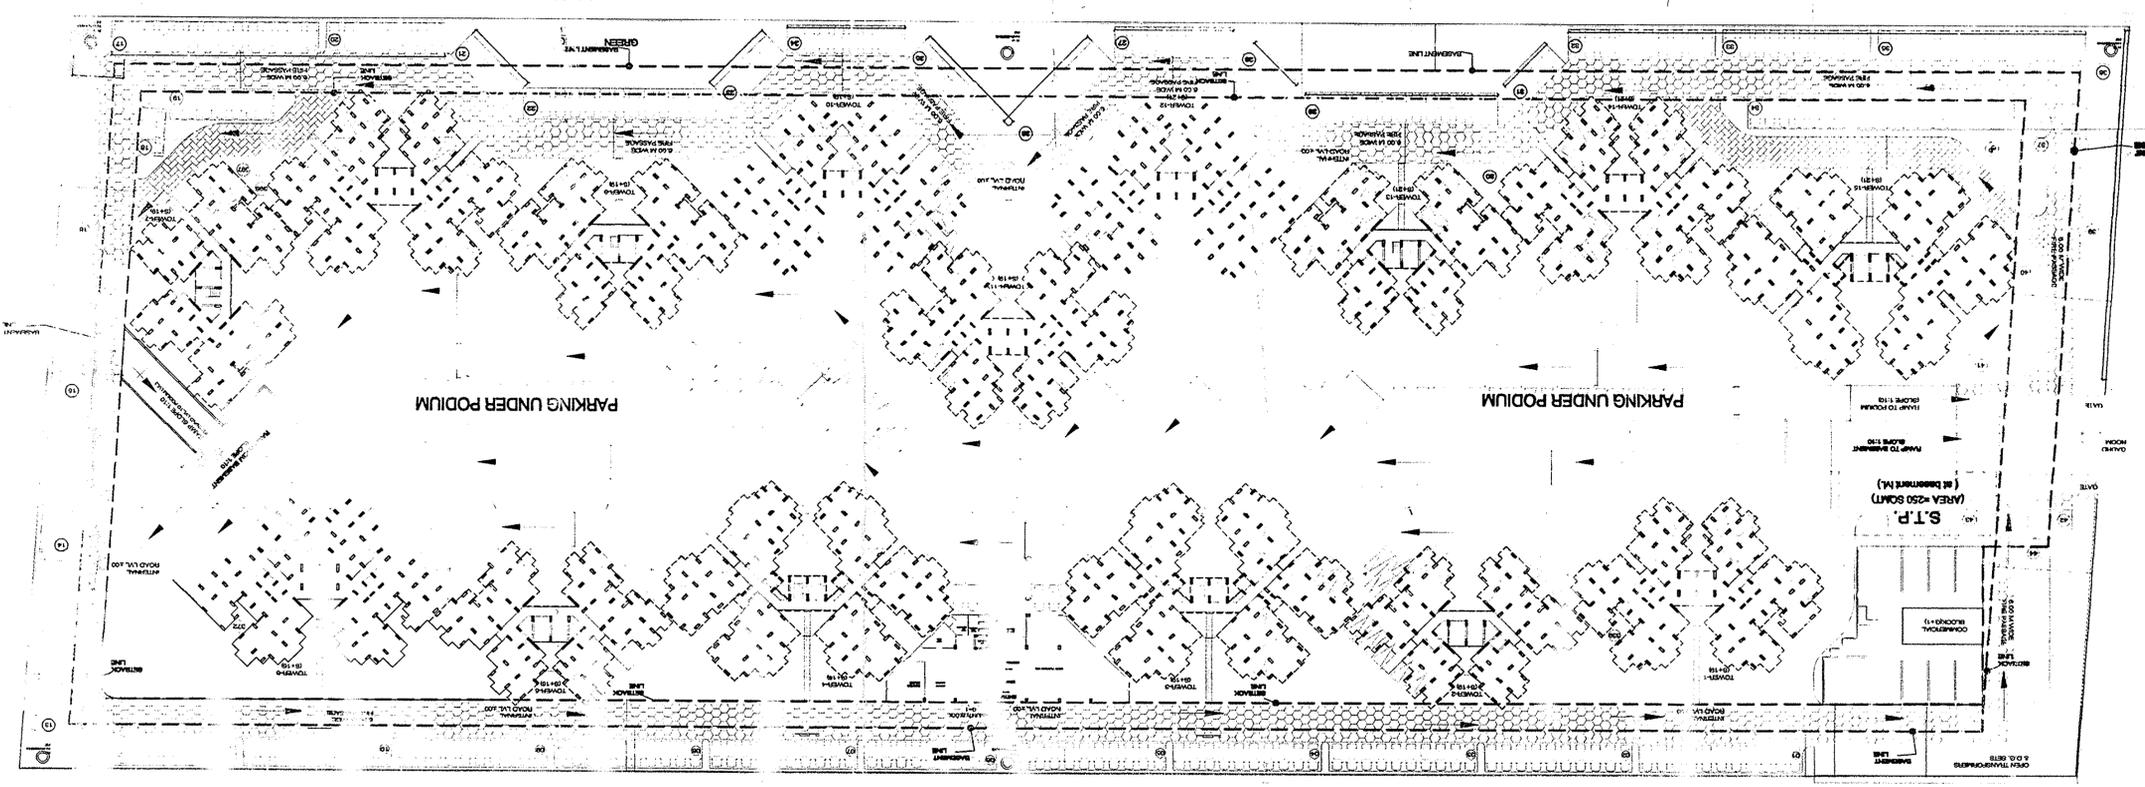

ANDREAS ASSOCIATES PVT. LTD.
ARCHITECTS ENGINEERS PLANNERS
39 HOUSING SOCIETY N.D.S.E.1 NEW DELHI - 110049

PROJECT: Plot No. GH-1A, Sector-16C, Greater Noida
M/s Exotica Housing & Infrastructure Projects Pvt. Ltd.

REVISOR: [Signature]

ARCHITECTS: [Signature]

SIGNING AUTHORITY

DATE: 12/03/2013
SCALE: 1:500
DRG. NO.: 01
LAYOUT PLAN