



AREA STATEMENT		VERSION NO. : 1.0.00		
		VERSION DATE: 29/11/2023		
PROJECT DETAIL:				
Authority: Ayodhya Faizabad Development Authority		Plot User: Residential		
Authority Class: Category D		Plot SubUser: Potted Resi development / Potted housing		
Authority Grade: Development Authority (DA)		Development Plan: Master Plan		
CaseTrack: Regular		Land Use Zone: Residential use Zone		
Project Type: Layout Development		Land SubUse Zone: Residential Zone		
Nature of Development: NEW		Layout Type: NA		
CaseType: Revision				
Development Area: Undeveloped Area				
SubDevelopment Area: Village Area				
Special Project: NA				
Site Address: District: Ayodhya, Tehsil: Sadar, Village: Thuru Maanpha				
AREA DETAILS:				
1.	Area of Plot As per record	-	Sq Mts.	
	Document Area		77901.00	
	Area of Plot Considered		77901.19	
	2. Deduction for			
	(a)Proposed roads		0.00	
	(b) Water reservations		0.00	
	Total (a + b)		0.00	
	3. Net Area of plot (1 - 2) AREA OF PLOT		77901.19	
	Green and open space		11749.45	
	Plot Area For Coverage		77901.19	
	Plot Area For FSI		77901.19	
	Perm. FSI Area (1)		0.00	
	Total Perm. FSI area		0.00	
6.		Total Built up area permissible at:		
	Permissible Coverage area (%)			
	Proposed Coverage Area (%)			
	Total Prop. Coverage Area (%)			
	Balance coverage area (%)			
		Proposed Area at:		
	Proposed Built up	Existing Built up	Proposed F.S.I	Existing F.S.I
	0.00	0.00	0.00	0.00
	Total FSI Area			0.00
	Total BuiltUp Area			0.00
	Proposed F.S.I consumed			0.00
C.	Tenement Statement			
4.	Tenement Proposed At:			


Color Notes	
COLOR INDEX	
PLOT BOUNDARY	
ABUTTING ROAD	
PROPOSED CONSTRUCTION	
COMMON PLOT	
ROAD ALIGNMENT (ROAD WIDENING AREA)	
FUTURE T.P. SCHEME DEDUCTION AREA	
EXISTING (To be retained)	
EXISTING (To be demolished)	

Number of EWS/LIG unit required					
Sl. No.	Plot Type	Nos. of Plot	No. of unit in one plot	Total Number of units	Proposed LIG/ EWS Unit
1.	Single Dwelling Unit	220	1	220	-
Total :		220		220	-
Number of EWS/LIG unit required (10% LIG)					
Number of EWS/LIG unit required (10% EWS)					
Total :		220		264	-

Tenements Density Check					
Net housing density	No. Of Tenements		No. Of Persons		
	Reqd	Perm	Reqd	Perm	
750/Hec.	-	1189	656	5843	3230

Individual Amenity Check (b)				Green and open space Area	
Name	Minimum Area	Minimum Count	Name	Prop. Area	
Convenient Shops	90.00	137.27	PARK & OPENSAPCE -1 G	5018.81	
Sector Shopping	425.00	458.62	PARK & OPENSAPCE -1 G	2871.94	
For internal Area	92.50	97.98	PARK & OPENSAPCE -1 B	740.23	
Kiosk/booth/Platform	90.00	162.10	PARK & OPENSAPCE -2	2579.47	
Garbage Collection Center			PARK & OPENSAPCE -1B	239.00	

Land use analysis/Area distribution (Table 2c)		
Area covered under	Proposed Area in sq. mt.	Percentage(%)
Potted Area	58499.13	49.42
Provision For LIG EWS Area	1567.45	2.01
Road Area	22268.62	28.51
Garbage Collection Center	15.85	0.02
Garbage Collection Center	53.74	0.07
Garbage Collection Center	15.83	0.02
Garbage Collection Center	24.56	0.03
Garbage Collection Center	27.01	0.03
Garbage Collection Center	25.40	0.03
For internal Area	53.47	0.07
Kiosk/booth/Platform	53.47	0.07
For internal Area	44.51	0.06
Kiosk/booth/Platform	124.99	0.16
Sector Shopping	333.62	0.43
Sector Shopping	127.27	0.16
Convenient Shops	2200.03	2.82
Public Open Space	11749.45	15.08
Other Area	820.83	1.05
Total net layout	77901.19	100.00

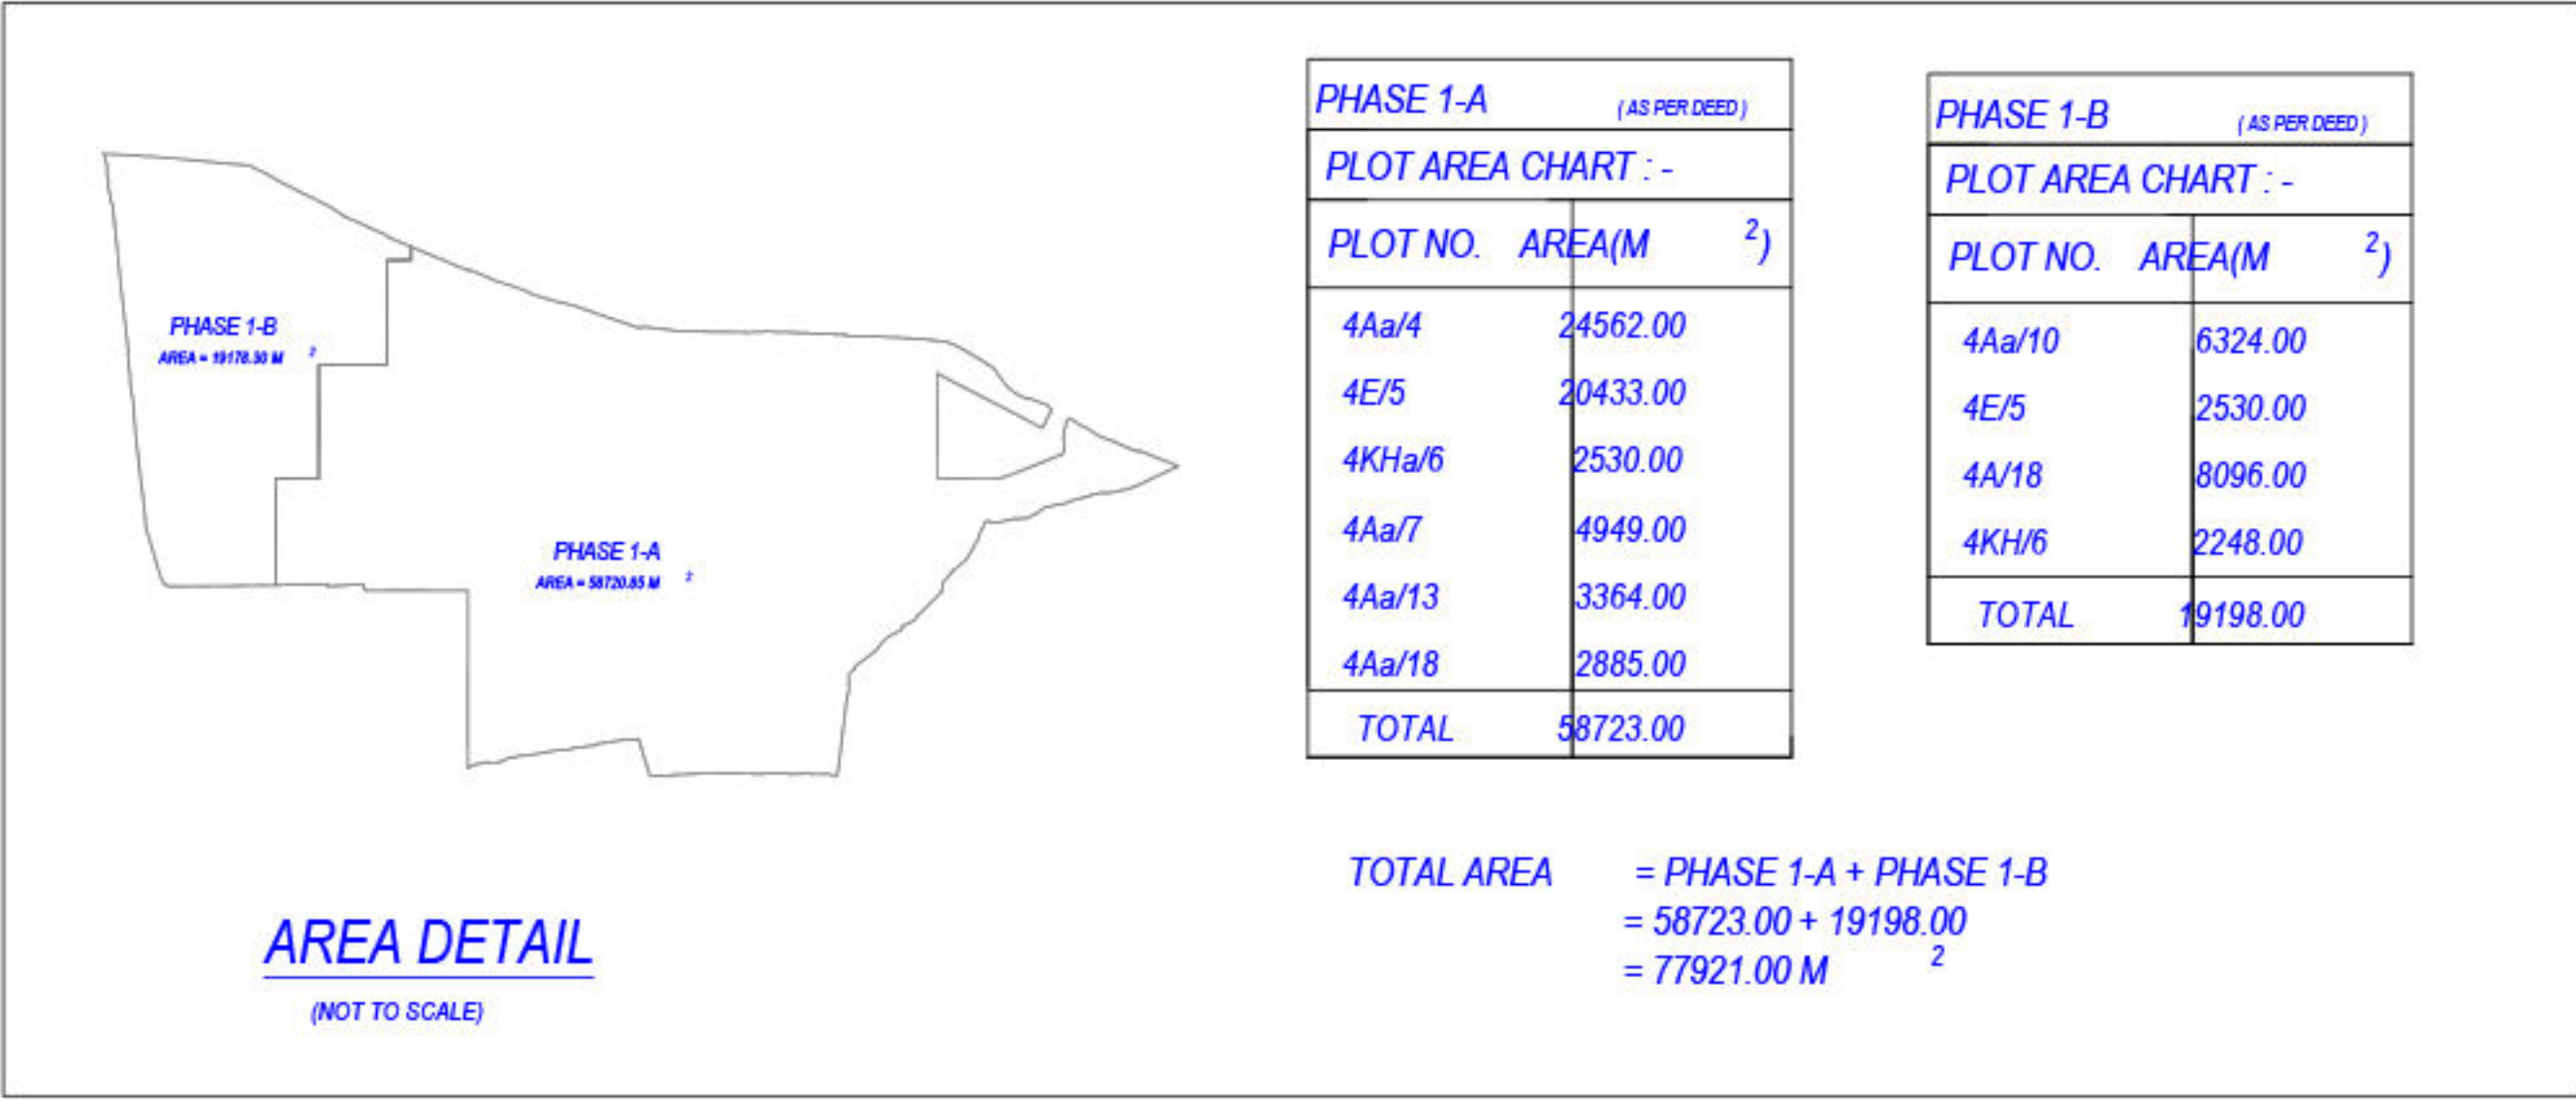

PHASE 1-A (AS PER DEED)		PHASE 1-B (AS PER DEED)	
PLOT AREA CHART :-		PLOT AREA CHART :-	
PLOT NO.	AREA(M ²)	PLOT NO.	AREA(M ²)
4Aa/4	24562.00	4Aa/10	6324.00
4E/5	20433.00	4E/5	2530.00
4KH/6	2530.00	4A/18	8096.00
4Aa/7	4949.00	4KH/6	2248.00
4Aa/13	3364.00	TOTAL	19198.00
4Aa/18	2885.00		
TOTAL	58723.00		

TOTAL AREA = PHASE 1-A + PHASE 1-B
= 58723.00 + 19198.00
= 77921.00 M²

SITEPLAN
(Scale - 1:500)

Note: - 1) This drawing is prepared as per the current prevailing Building Bye Laws.
2) If Map sanctioned is used for purpose anything other than stated in application will lead to rejection of Map.

Total Plot Area: -	77901.19	Total FAR Area: -	0.00
Total Coverage Area: -	0.00	Total BUA Area: -	0.00

OWNER'S NAME AND SIGNATURE
* THE SARAYU * THROUGH HOABL REALTECH PRIVATE LIMITED,
manish.chandra@hoabl.in, 8009048377

ARCHEN'S NAME AND SIGNATURE
STRUCTURE ENGINEER
VKSAM KUMAR JASWAL
AM1586532/31082018

Ayodhya-Faizabad Development Authority

Building Plan Application Number
AFDA/LD/23-24/0696
Sanctioned On
27 Jan 2024
Valid Till
29 Jan 2029
Approved By
Vishal Singh (Vice Chairman)
Examined By
Chavivath Pandey (Junior engineer)
AJAY KUMAR RAI (Executive engineer)
Satyendra Singh (Secretary)
Vishal Singh (Vice Chairman)

OWNER'S NAME AND SIGNATURE	
* THE SARAYU * THROUGH HOABL REALTECH PRIVATE LIMITED, manish.chandra@hoabl.in, 8009048377	
	
ARCH/ENG'S NAME AND SIGNATURE / STRUCTURE ENGINEER	
VIKRAM KUMAR JAISWAL AM1586532/31082018 Signature Not Verified Digitally signed by Vikram Kumar Jaiswal Date: 30 Jan 2024 17:40:20 Designation: Licensee Engineer	
	Ayodhya-Faizabad Development Authority 
	Signature Not Verified Digitally signed by Vikram Kumar Jaiswal Date: 30 Jan 2024 17:40:20 Designation: Licensee Engineer
Building Plan Application Number	
AFDA/LD/23-24/0696	
Sanctioned On	
27 Jan 2024	
Valid Till	
29 Jan 2029	
Approved By	
Vishal Singh (Vice Chairman)	
Examined By	
Chavinath Pandey (Junior engineer)	
AJAY KUMAR RAI (Executive engineer)	
Satyendra Singh (Secretory)	



HORI		File No	AFDALD/23-24/0590	Sheet	1
		Submission Date	2023-12-26	Scale	1:100
A. AREA STATEMENT		VERSION NO: 1.0/30		PERSON DATE: 23/11/2023	
PROJECT DETAIL					
Authority: Ayodhya Faizabad Development Authority			PLOT Use: Residential		
Authority/Class: Category D			PLOT SubUse: Plotted Residential / Plotted Housing		
Authority/Grade: Development Authority (DA)			Development Plan: Master Plan		
CaseTrack: Regular			Land Use Zone: Residential use Zone		
Project Type: Layout Development			Land SubUse Zone: Residential Zone		
Nature of Development: NEW			Layout Type: NA		
CaseType: Revision					
Development Area: Undeveloped Area					
SubDevelopment Area: Village Area					
Special Project: NA					
Site Address: District Ayodhya, Tehsil Sadar, Village Tihura Manjha					
AREA DETAILS			Sq.Mts		
1	Area of Plot As per record				
	Document Area				
	As per site condition				
	Area of Plot Considered				
2	Deduction for				
	1) Proposed roads				
	2) Any reservations				
	Total (a + b)				
3	Net Area of plot (1 - 2) AREA OF PLOT				
	Green and open space				
	PLOT Area For Coverage				
	PLOT Area For FSI				
	Perm. FSI Area (a)				
	Total Perm. FSI area				
5	Total Built up area permissible at:				
	Permissible Coverage area (c: %)				
	Proposed Coverage Area (c: %)				
	Total Prop. Coverage Area (c: %)				
	Balance coverage area (c: %)				
Proposed Area at:					
	Total Area	Proposed Built up	Existing Built up	Proposed F.S.I	Existing F.S.I
	Total Area	0.00	0.00	0.00	0.00
	Total FSI Area				
	Total Built up Area				
	Proposed F.S.I consumed				
6	Tenement Statement				
7	Tenement Proposed At:				


Color Notes	
COLOR INDEX	
PLOT BOUNDARY	
ABUTTING ROAD	
PROPOSED CONSTRUCTION	
COMMON PLOT	
ROAD ALIGNMENT (ROAD WIDENING AREA)	
FUTURE T.P. SCHEME DEDUCTION AREA	
EXISTING (To be retained)	
EXISTING (To be demolished)	

Number of EWS/LIG unit required					
Sl. No.	PLOT Type	No. of Plot	No. of unit in one plot	Total Number of unit	Proposed LIG/EWS Unit
1	Single Dwelling Unit	220	1	220	-
Total		220		220	-
Number of EWS/LIG unit required (10% LIG)				22.00	0
Number of EWS/LIG unit required (10% EWS)				22.00	0
Total		220		264	-

Tenements Density Check					
Net housing density	No. Of Tenements		No. Of Persons		
	Read	Perm	Prop	Read	Prop
750/Hac	-	1169	655	5843	3280

Individual Amenity Check b)					Green and open space Area	
Name	Minimum Area		Minimum Count		Name	Prop. Area
	Read	Prop	Read	Prop		
Convenient Shops	90.00	137.27	-	1.00	PARK & OPENSPACE	5018.81
Sector Shopping	425.00	450.52	-	2.00	PARK & OPENSPACE	2871.94
For informal Area	52.50	97.58	-	2.00	PARK & OPENSPACE	740.23
Kiosk/booth/Platform	90.00	162.10	6.00	6.00	PARK & OPENSPACE	2679.47
Garbage collection Center					PARK & OPENSPACE	239.00

Land use analysis/Area distribution (Table 2c)		
Area covered under	Proposed Area in sq. mt.	Percentage(%)
Plot Area	36959.13	45.42
Provision For LIG EWS Area	1567.45	2.01
Road Area	22026.62	28.51
Garbage Collection Center	15.53	0.02
Garbage Collection Center	53.74	0.07
Garbage Collection Center	15.53	0.02
Garbage Collection Center	24.56	0.03
Garbage Collection Center	27.01	0.03
Garbage Collection Center	25.40	0.03
For informal Area	53.47	0.07
Kiosk/Booth/Platform	44.51	0.06
Sector Shopping	124.99	0.16
Sector Shopping	333.62	0.43
Convenient Shops	137.27	0.18
Club	2200.01	2.82
Public Open Space	11745.45	15.08
Other Area	820.53	1.05
Total net layout	77921.15	100.00

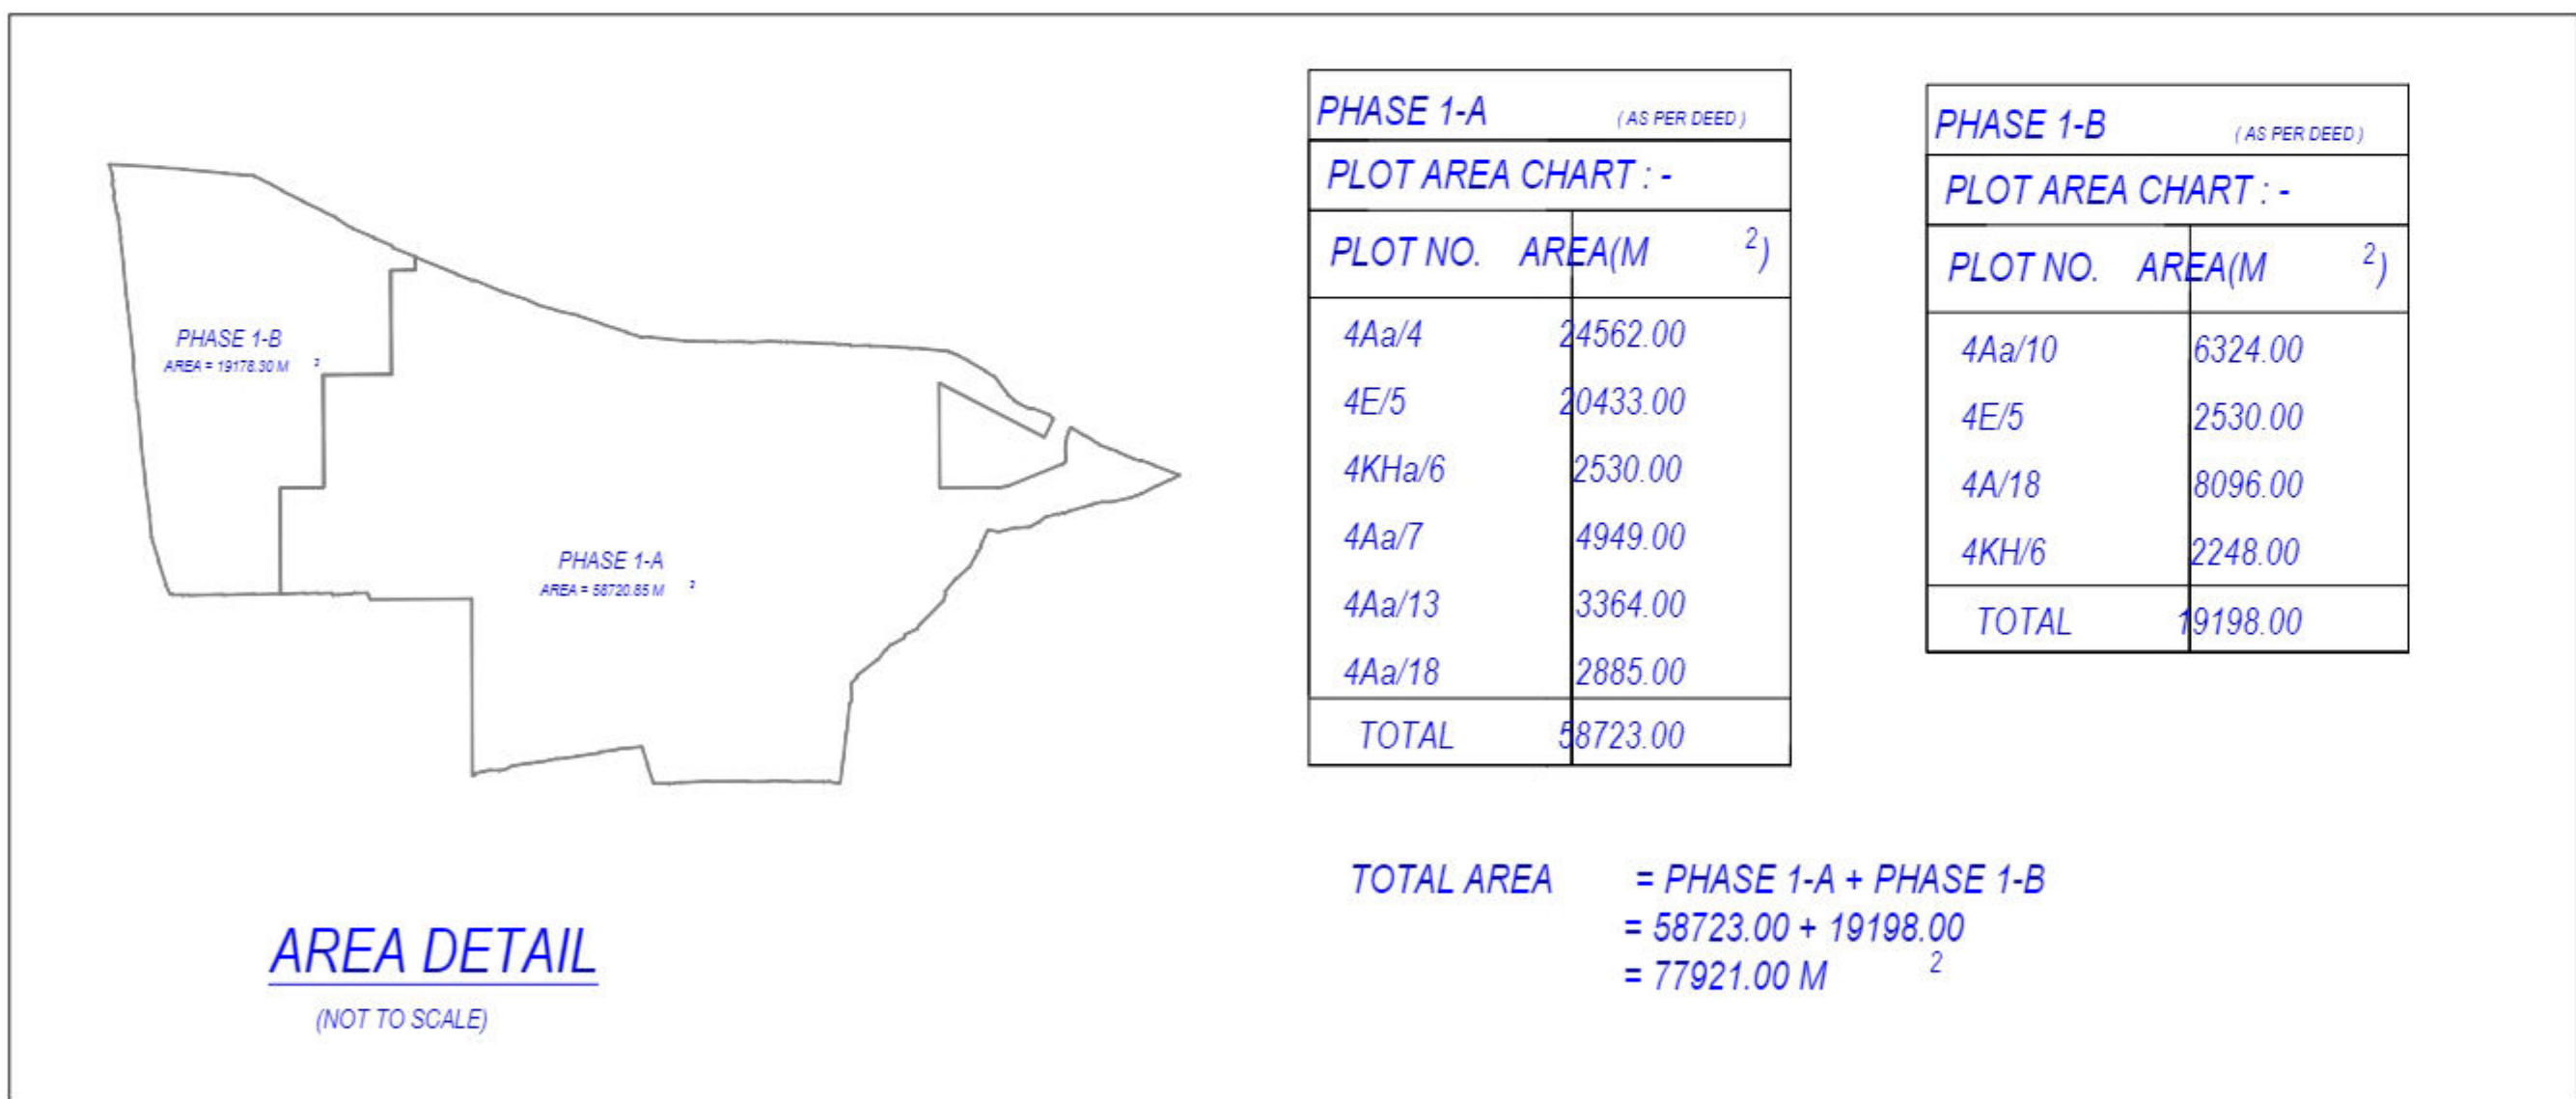

Individual Plot Area									
Plot No	Abutting Road	Plot Area	Frontage	Coverage			FSI Area		
	Reqd	Perm	Prop	Reqd	Prop	Factor	Perm	Prop	Perm
P1B-26	10.00 M WIDE Access Road	40.00	-	149.21	3.50	12.86	0.00	0.00	-
P1B-01	9.00 M WIDE Access Road	40.00	-	175.83	3.50	14.37	0.00	0.00	-
P1A-125	9.00 M WIDE Access Road	40.00	-	116.00	3.50	10.00	0.00	0.00	-
P1A-124	9.00 M WIDE Access Road	40.00	-	116.00	3.50	10.00	0.00	0.00	-
P1A-123	9.00 M WIDE Access Road	40.00	-	116.00	3.50	10.00	0.00	0.00	-
P1A-122	9.00 M WIDE Access Road	40.00	-	116.00	3.50	10.00	0.00	0.00	-
P1A-121	9.00 M WIDE Access Road	40.00	-	163.85	3.50	14.12	0.00	0.00	-
P1A-120	10.00 M WIDE Access Road	40.00	-	197.75	3.50	14.12	0.00	0.00	-
P1A-119	9.00 M WIDE Access Road	40.00	-	140.00	3.50	10.00	0.00	0.00	-
P1A-118	9.00 M WIDE Access Road	40.00	-	140.00	3.50	10.00	0.00	0.00	-
P1A-102	10.00 M WIDE Access Road	40.00	-	208.70	3.50	17.84	0.00	0.00	-
P1A-101	9.00 M WIDE Access Road	40.00	-	163.22	3.50	13.95	0.00	0.00	-
P1A-100	9.00 M WIDE Access Road	40.00	-	140.00	3.50	10.00	0.00	0.00	-
P1A-99	9.00 M WIDE Access Road	40.00	-	140.00	3.50	10.00	0.00	0.00	-
P1A-98	9.00 M WIDE Access Road	40.00	-	165.03	3.50	11.79	0.00	0.00	-
P1A-107	9.00 M WIDE Access Road	40.00	-	202.78	3.50	17.33	0.00	0.00	-
P1A-104	9.00 M WIDE Access Road	40.00	-	172.72	3.50	12.34	0.00	0.00	-
P1A-103	9.00 M WIDE Access Road	40.00	-	140.00	3.50	10.00	0.00	0.00	-
P1A-108	9.00 M WIDE Access Road	40.00	-	140.00	3.50	10.00	0.00	0.00	-
P1A-112	9.00 M WIDE Access Road	40.00	-	116.00	3.50	10.00	0.00	0.00	-
P1A-111	9.00 M WIDE Access Road	40.00	-	140.00	3.50	10.00	0.00	0.00	-
P1A-110	9.00 M WIDE Access Road	40.00	-	140.00	3.50	10.00	0.00	0.00	-
P1A-106	9.00 M WIDE Access Road	40.00	-	140.00	3.50	10.00	0.00	0.00	-
P1A-113	9.00 M WIDE Access Road	40.00	-	140.00	3.50	10.00	0.00	0.00	-
P1A-114	9.00 M WIDE Access Road	40.00	-	140.00	3.50	10.00	0.00	0.00	-
P1A-115	9.00 M WIDE Access Road	40.00	-	140.00	3.50	10.00	0.00	0.00	-
P1A-116	9.00 M WIDE Access Road	40.00	-	140.00	3.50	10.00	0.00	0.00	-
P1A-117	9.00 M WIDE Access Road	40.00	-	140.00	3.50	10.00	0.00	0.00	-
P1A-109	9.00 M WIDE Access Road	40.00	-	140.00	3.50	10.00	0.00	0.00	-
P1A-118	9.00 M WIDE Access Road	40.00	-	116.00	3.50	5.00	0.00	0.00	-
P1A-119	9.00 M WIDE Access Road	40.00	-	123.67	3.50	15.00	0.00	0.00	-
P1A-64	9.00 M WIDE Access Road	40.00	-	137.85	3.50	9.83	0.00	0.00	-
P1A-93	9.00 M WIDE Access Road	40.00	-	160.26	3.50	9.83	0.00	0.00	-
P1A-92	9.00 M WIDE Access Road	40.00	-	163.00	3.50	10.00	0.00	0.00	-
P1A-95	9.00 M WIDE Access Road	40.00	-	140.00	3.50	10.00	0.00	0.00	-
P1A-96	9.00 M WIDE Access Road	40.00	-	140.00	3.50	10.00	0.00	0.00	-
P1A-91	9.00 M WIDE Access Road	40.00	-	163.00	3.50	10.00	0.00	0.00	-
P1A-90	10.00 M WIDE Access Road	40.00	-	192.14	3.50	11.79	0.00	0.00	-
P1A-27	9.00 M WIDE Access Road	40.00	-	165.03	3.50	11.79	0.00	0.00	-
P1A-95	10.00 M WIDE Access Road	40.00	-	192.14	3.50	11.79	0.00	0.00	-
P1A-38	9.00 M WIDE Access Road	40.00	-	163.00	3.50	10.00	0.00	0.00	-
P1A-20	9.00 M WIDE Access Road	40.00	-	141.11	3.50	8.66	0.00	0.00	-
P1A-83	9.00 M WIDE Access Road	40.00	-	225.83	3.50	12.14	0.00	0.00	-
P1A-84	9.00 M WIDE Access Road	40.00	-	208.29	3.50	15.85	0.00	0.00	-

P1A-82	9.00 M WIDE Access Road	40.00	-	225.83	3.50	12.14	0.00	0.00	-
P1A-81	9.00 M WIDE Access Road	40.00	-	186.00	3.50	10.00	0.00	0.00	-
P1A-80	9.00 M WIDE Access Road	40.00	-	186.00	3.50	10.00	0.00	0.00	-
P1A-79	10.00 M WIDE Access Road	40.00	-	219.25	3.50	11.79	0.00	0.00	-
P1A-78	10.00 M WIDE Access Road	40.00	-	467.12	3.50	14.07	0.00	0.00	-
P1A-69	9.00 M WIDE Access Road	40.00	-	467.12	3.50	14.07	0.00	0.00	-
P1A-70	9.00 M WIDE Access Road	40.00	-	464.80	3.50	14.00	0.00	0.00	-
P1A-77	9.00 M WIDE Access Road	40.00	-	464.80	3.50	14.00	0.00	0.00	-
P1A-75	9.00 M WIDE Access Road	40.00	-	464.80	3.50	14.00	0.00	0.00	-
P1A-71	9.00 M WIDE Access Road	40.00	-	464.80	3.50	14.00	0.00	0.00	-
P1A-72	9.00 M WIDE Access Road	40.00	-	464.80	3.50	14.00	0.00	0.00	-
P1A-75	9.00 M WIDE Access Road	40.00	-	464.80	3.50	14.00	0.00	0.00	-
P1A-63	9.00 M WIDE Access Road	40.00	-	180.58	3.50	14.42	0.00	0.00	-
P1A-82	9.00 M WIDE Access Road	40.00	-	209.47	3.50	16.17	0.00	0.00	-
P1A-64	9.00 M WIDE Access Road	40.00	-	250.36	3.50	13.46	0.00	0.00	-
P1A-25	9.00 M WIDE Access Road	40.00	-	186.00	3.50	10.00	0.00	0.00	-
P1A-66	9.00 M WIDE Access Road	40.00	-	186.00	3.50	10.00	0.00	0.00	-
P1A-67	9.00 M WIDE Access Road	40.00	-	186.00	3.50	10.00	0.00	0.00	-
P1A-68	9.00 M WIDE Access Road	40.00	-	186.00	3.50	10.00	0.00	0.00	-
P1A-68	9.00 M WIDE Access Road	40.00	-	186.00	3.50	10.00	0.00	0.00	-
P1A-57	10.00 M WIDE Access Road	40.00	-	180.00	3.50	16.60	0.00	0.00	-
P1A-58	9.00 M WIDE Access Road	40.00	-	186.00	3.50	10.00	0.00	0.00	-
P1A-59	9.00 M WIDE Access Road	40.00	-	186.00	3.50	10.00	0.00	0.00	-
P1A-60	9.00 M WIDE Access Road	40.00	-	186.00	3.50	10.00	0.00	0.00	-
P1A-61	9.00 M WIDE Access Road	40.00	-	197.11	3.50	10.60	0.00	0.00	-
P1A-56	9.00 M WIDE Access Road	40.00	-	190.00	3.50	10.35	0.00	0.00	-
P1A-51	10.00 M WIDE Access Road	40.00	-	190.00	3.50	10.35	0.00	0.00	-
P1A-52	9.00 M WIDE Access Road	40.00	-	183.50	3.50	10.00	0.00	0.00	-
P1A-55	9.00 M WIDE Access Road	40.00	-	183.50	3.50	10.00	0.00	0.00	-
P1A-54	10.00 M WIDE Access Road	40.00	-	228.81	3.50	12.20	0.00	0.00	-
P1A-53	9.00 M WIDE Access Road	40.00	-	168.04	3.50	10.00	0.00	0.00	-
P1A-48	9.00 M WIDE Access Road	40.00	-	140.00	3.50	10.00	0.00	0.00	-
P1A-47	9.00 M WIDE Access Road	40.00	-	140.00	3.50	10.00	0.00	0.00	-
P1A-46	9.00 M WIDE Access Road	40.00	-	163.10	3.50	11.65	0.00	0.00	-
P1A-45	9.00 M WIDE Access Road	40.00	-	163.10	3.50	11.65	0.00	0.00	-
P1A-50	10.00 M WIDE Access Road	40.00	-	191.86	3.50	13.70	0.00	0.00	-
P1A-45	9.00 M WIDE Access Road	40.00	-	191.86	3.50	13.70	0.00	0.00	-
P1A-44	10.00 M WIDE Access Road	40.00	-	164.84	3.50	10.10	0.00	0.00	-
P1A-43	9.00 M WIDE Access Road	40.00	-	141.08	3.50	9.50	0.00	0.00	-
P1A-29	9.00 M WIDE Access Road	40.00	-	164.63	3.50	10.10	0.00	0.00	-
P1A-30	9.00 M WIDE Access Road	40.00	-	163.00	3.50	10.00	0.00	0.00	-
P1A-31	9.00 M WIDE Access Road	40.00	-	163.00	3.50	10.00	0.00	0.00	-
P1A-32	9.00 M WIDE Access Road	40.00	-	163.00	3.50	10.00	0.00	0.00	-
P1A-42	9.00 M WIDE Access Road	40.00	-	141.08	3.50	9.50	0.00	0.00	-
P1A-41	9.00 M WIDE Access Road	40.00	-	148.50	3.50	10.00	0.00	0.00	-
P1A-40	9.00 M WIDE Access Road	40.00	-	148.50	3.50	10.00	0.00	0.00	-

P1A-33	9.00 M WIDE ACCESS ROAD	40.00	-	163.00	3.50	10.00	0.00	0.00	0.00	-	0.00
P1A-34	9.00 M WIDE ACCESS ROAD	40.00	-	163.00	3.50	10.00	0.00	0.00	0.00	-	0.00
P1A-35	9.00 M WIDE ACCESS ROAD	40.00	-	148.50	3.50	10.00	0.00	0.00	0.00	-	0.00
P1A-36	9.00 M WIDE ACCESS ROAD	40.00	-	202.45	3.50	13.00	0.00	0.00	0.00	-	0.00
P1A-35	9.00 M WIDE ACCESS ROAD	40.00	-	202.46	3.50	13.00	0.00	0.00	0.00	-	0.00
P1A-37	9.00 M WIDE ACCESS ROAD	40.00	-	143.62	3.50	15.00	0.00	0.00	0.00	-	0.00
P1A-38	9.00 M WIDE ACCESS ROAD	40.00	-	143.62	3.50	15.00	0.00	0.00	0.00	-	0.00
P1A-132	9.00 M WIDE ACCESS ROAD	40.00	-	140.37	3.50	7.67	0.00	0.00	0.00	-	0.00
P1A-18	9.00 M WIDE ACCESS ROAD	40.00	-	163.00	3.50	10.00	0.00	0.00	0.00	-	0.00
P1A-21	9.00 M WIDE ACCESS ROAD	40.00	-	163.00	3.50	10.00	0.00	0.00	0.00	-	0.00
P1A-22	9.00 M WIDE ACCESS ROAD	40.00	-	163.00	3.50	10.00	0.00	0.00	0.00	-	0.00
P1A-23	9.00 M WIDE ACCESS ROAD	40.00	-	163.00	3.50	10.00	0.00	0.00	0.00	-	0.00
P1A-24	9.00 M WIDE ACCESS ROAD	40.00	-	163.00	3.50	10.00	0.00	0.00	0.00	-	0.00
P1A-25	9.00 M WIDE ACCESS ROAD	40.00	-	163.00	3.50	10.00	0.00	0.00	0.00	-	0.00
P1A-26	9.00 M WIDE ACCESS ROAD	40.00	-	163.00	3.50	10.00	0.00	0.00	0.00	-	0.00
P1A-27	9.00 M WIDE ACCESS ROAD	40.00	-	163.00	3.50	10.00	0.00	0.00	0.00	-	0.00
P1A-28	9.00 M WIDE ACCESS ROAD	40.00	-	164.63	3.50	10.30	0.00	0.00	0.00	-	0.00
P1A-11	10.00 M WIDE ACCESS ROAD	40.00	-	164.63	3.50	10.30	0.00	0.00	0.00	-	0.00
P1A-12	9.00 M WIDE ACCESS ROAD	40.00	-	163.00	3.50	10.00	0.00	0.00	0.00	-	0.00
P1A-13	9.00 M WIDE ACCESS ROAD	40.00	-	163.00	3.50	10.00	0.00	0.00	0.00	-	0.00
P1A-14	9.00 M WIDE ACCESS ROAD	40.00	-	163.00	3.50	10.00	0.00	0.00	0.00	-	0.00
P1A-15	9.00 M WIDE ACCESS ROAD	40.00	-	163.00	3.50	10.00	0.00	0.00	0.00	-	0.00
P1A-16	9.00 M WIDE ACCESS ROAD	40.00	-	163.00	3.50	10.00	0.00	0.00	0.00	-	0.00
P1A-17	9.00 M WIDE ACCESS ROAD	40.00	-	163.00	3.50	10.00	0.00	0.00	0.00	-	0.00
P1A-07	9.00 M WIDE ACCESS ROAD	40.00	-	389.30	3.50	23.49	0.00	0.00	0.00	-	0.00
P1A-08	9.00 M WIDE ACCESS ROAD	40.00	-	389.30	3.50	23.49	0.00	0.00	0.00	-	0.00
P1A-09	9.00 M WIDE ACCESS ROAD	40.00	-	389.30	3.50	23.49	0.00	0.00	0.00	-	0.00
P1A-10	9.00 M WIDE ACCESS ROAD	40.00	-	392.04	3.50	16.57	0.00	0.00	0.00	-	0.00
P1A-04	9.00 M WIDE ACCESS ROAD	40.00	-	499.29	3.50	16.57	0.00	0.00	0.00	-	0.00
P1A-05	9.00 M WIDE ACCESS ROAD	40.00	-	466.40	3.50	28.15	0.00	0.00	0.00	-	0.00
P1A-01	9.00 M WIDE ACCESS ROAD	40.00	-	499.48	3.50	16.77	0.00	0.00	0.00	-	0.00
P1A-02	9.00 M WIDE ACCESS ROAD	40.00	-	499.48	3.50	16.78	0.00	0.00	0.00	-	0.00
P1A-03	9.00 M WIDE ACCESS ROAD	40.00	-	499.36	3.50	30.73	0.00	0.00	0.00	-	0.00
P1A-06	9.00 M WIDE ACCESS ROAD	40.00	-	496.67	3.50	15.00	0.00	0.00	0.00	-	0.00
P1A-19	9.00 M WIDE ACCESS ROAD	40.00	-	163.00	3.50	13.00	0.00	0.00	0.00	-	0.00
P1A-131	9.00 M WIDE ACCESS ROAD	40.00	-	140.38	3.50	8.66	0.00	0.00	0.00	-	0.00
P1A-134	9.00 M WIDE ACCESS ROAD	40.00	-	160.92	3.50	15.51	0.00	0.00	0.00	-	0.00
P1B-02	9.00 M WIDE ACCESS ROAD	40.00	-	116.00	3.50	10.00	0.00	0.00	0.00	-	0.00
P1B-03	9.00 M WIDE ACCESS ROAD	40.00	-	116.00	3.50	10.00	0.00	0.00	0.00	-	0.00
P1B-04	9.00 M WIDE ACCESS ROAD	40.00	-	116.00	3.50	10.00	0.00	0.00	0.00	-	0.00
P1B-05	9.00 M WIDE ACCESS ROAD	40.00	-	116.00	3.50	10.00	0.00	0.00	0.00	-	0.00
P1B-06	9.00 M WIDE ACCESS ROAD	40.00	-	116.00	3.50	10.00	0.00	0.00	0.00	-	0.00
P1B-12	9.00 M WIDE ACCESS ROAD	40.00	-	140.36	3.50	12.10	0.00	0.00	0.00	-	0.00

