




SIXTH FLOOR PLAN
SCALE - 1:100

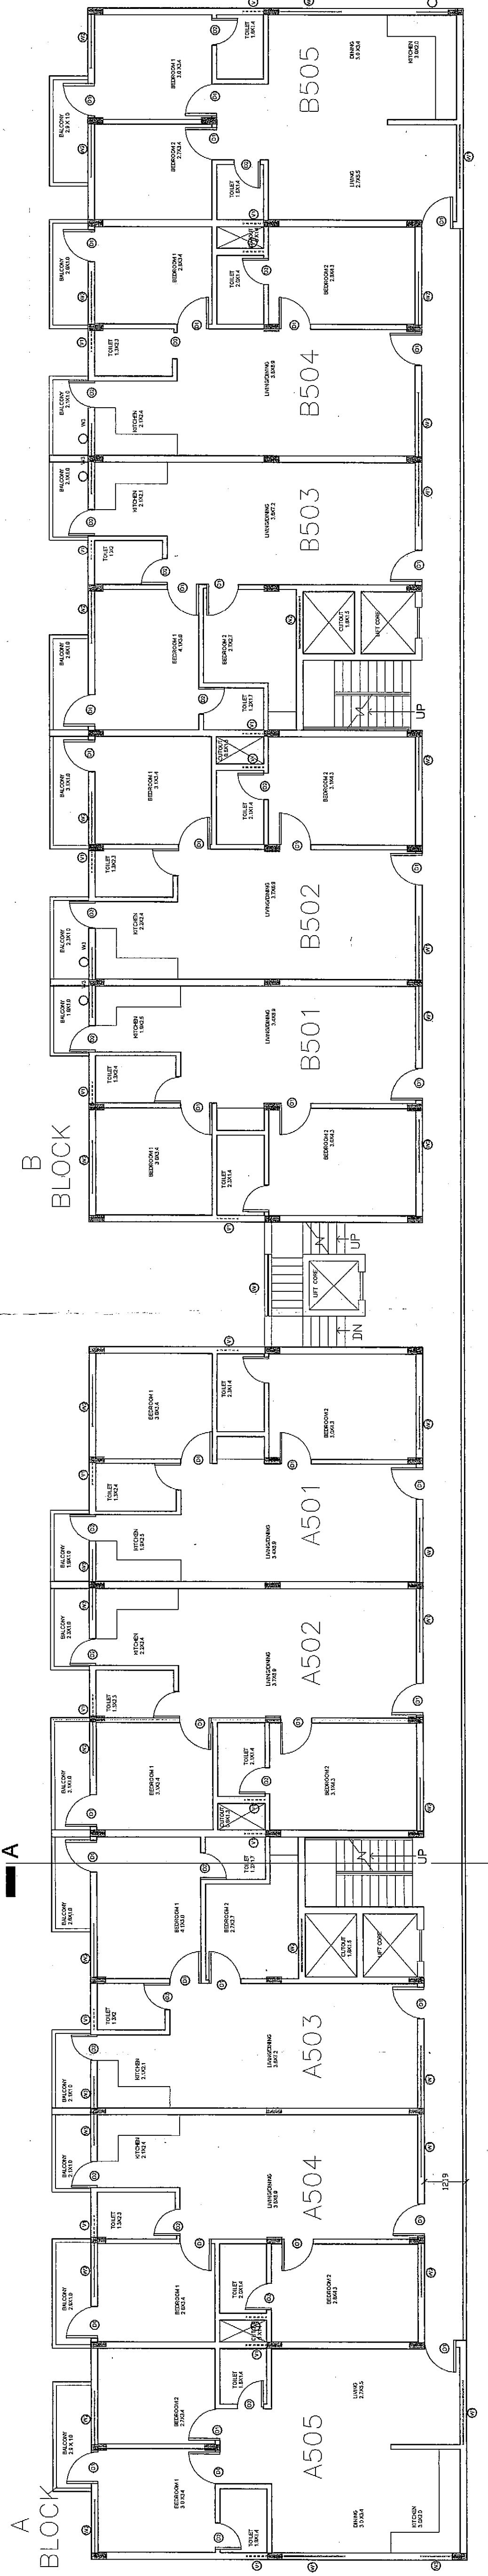


FIFTH FLOOR PLAN
SCALE - 1:100

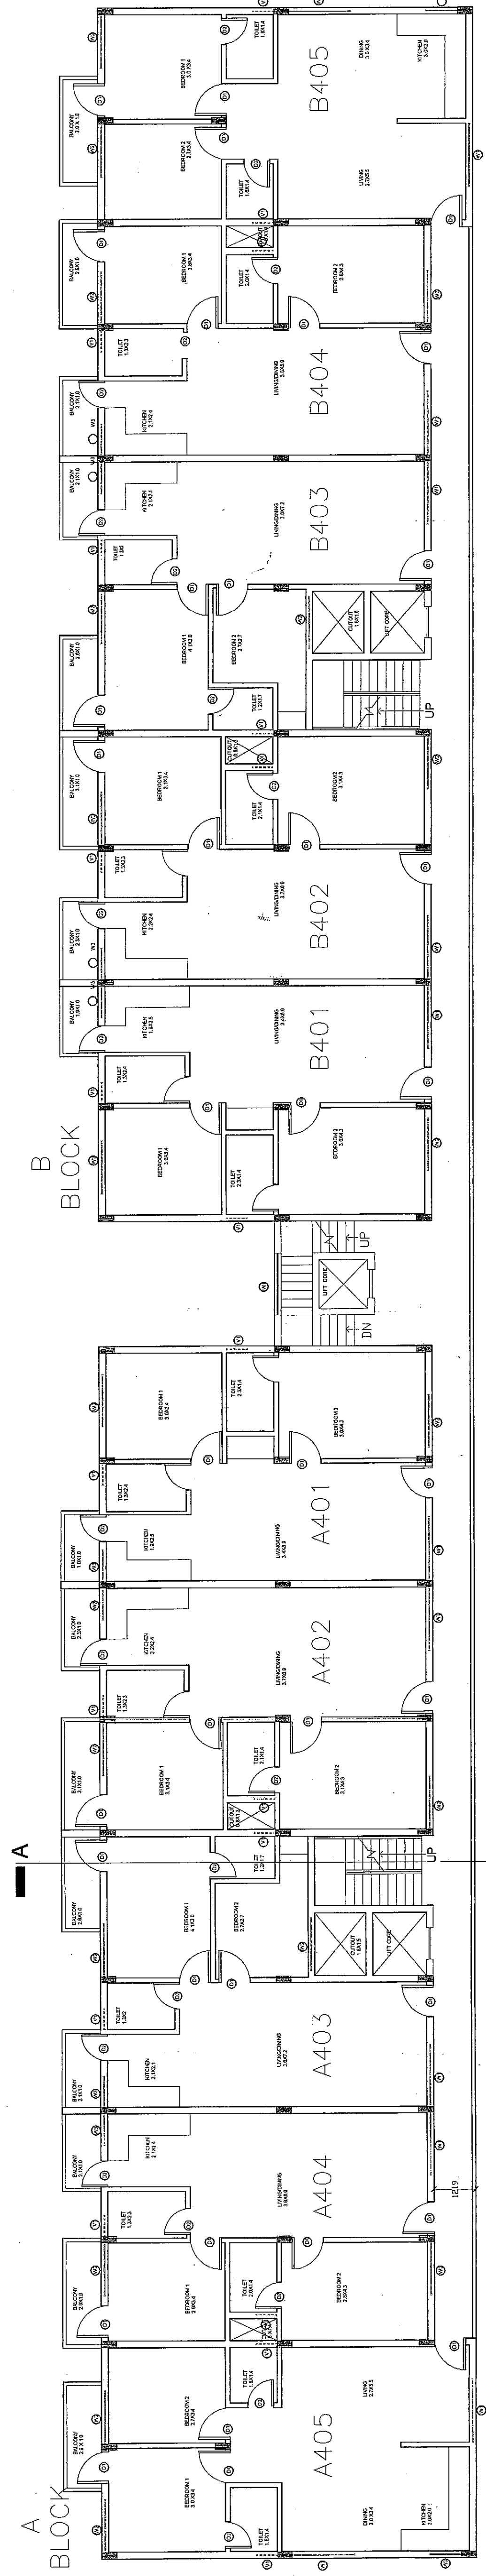


FOURTH FLOOR PLAN
SCALE - 1:100

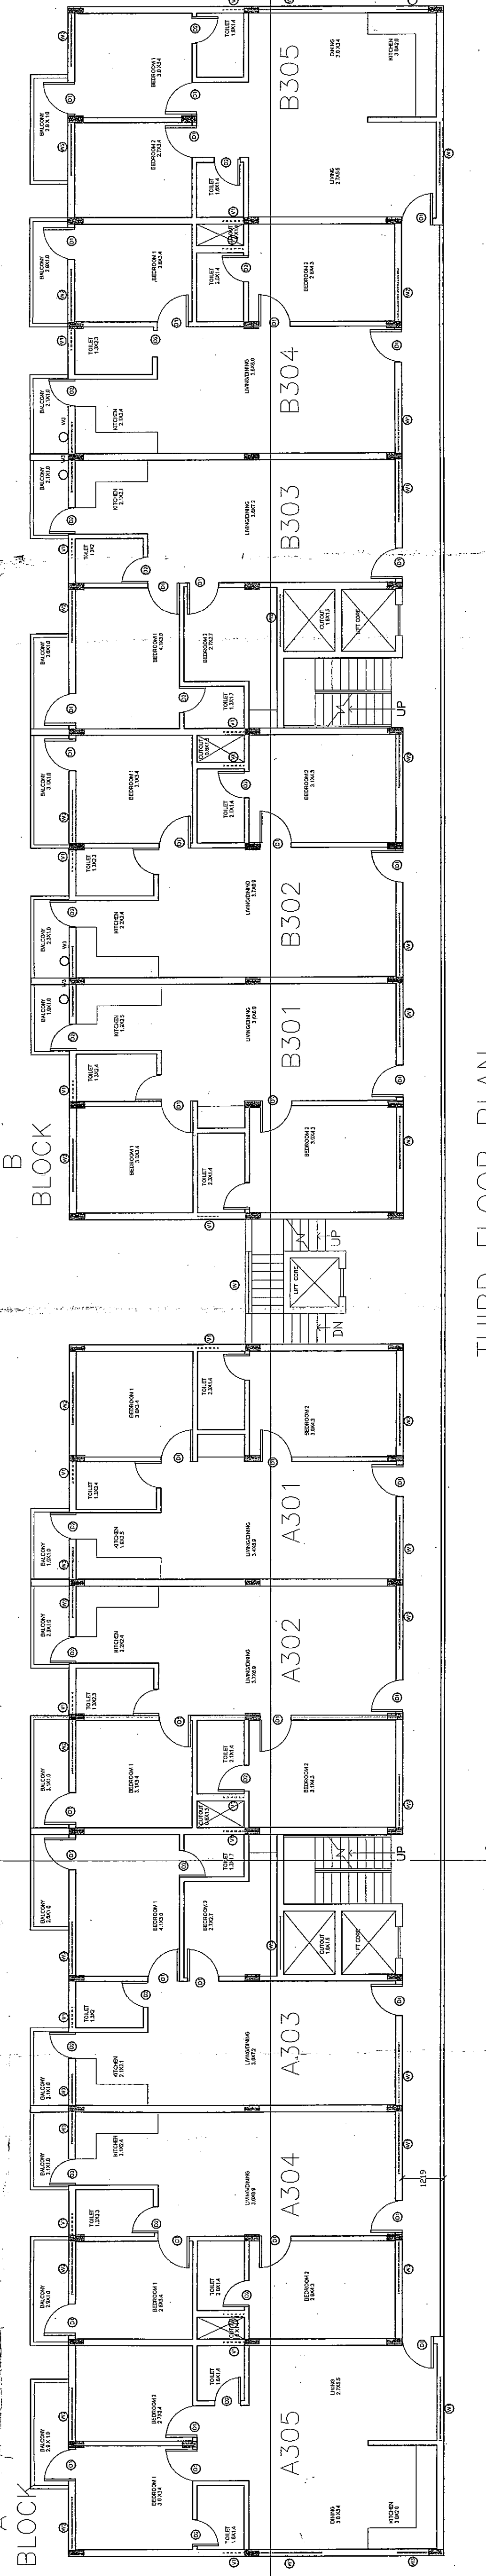

THIRD FLOOR PLAN
SCALE - 1:100

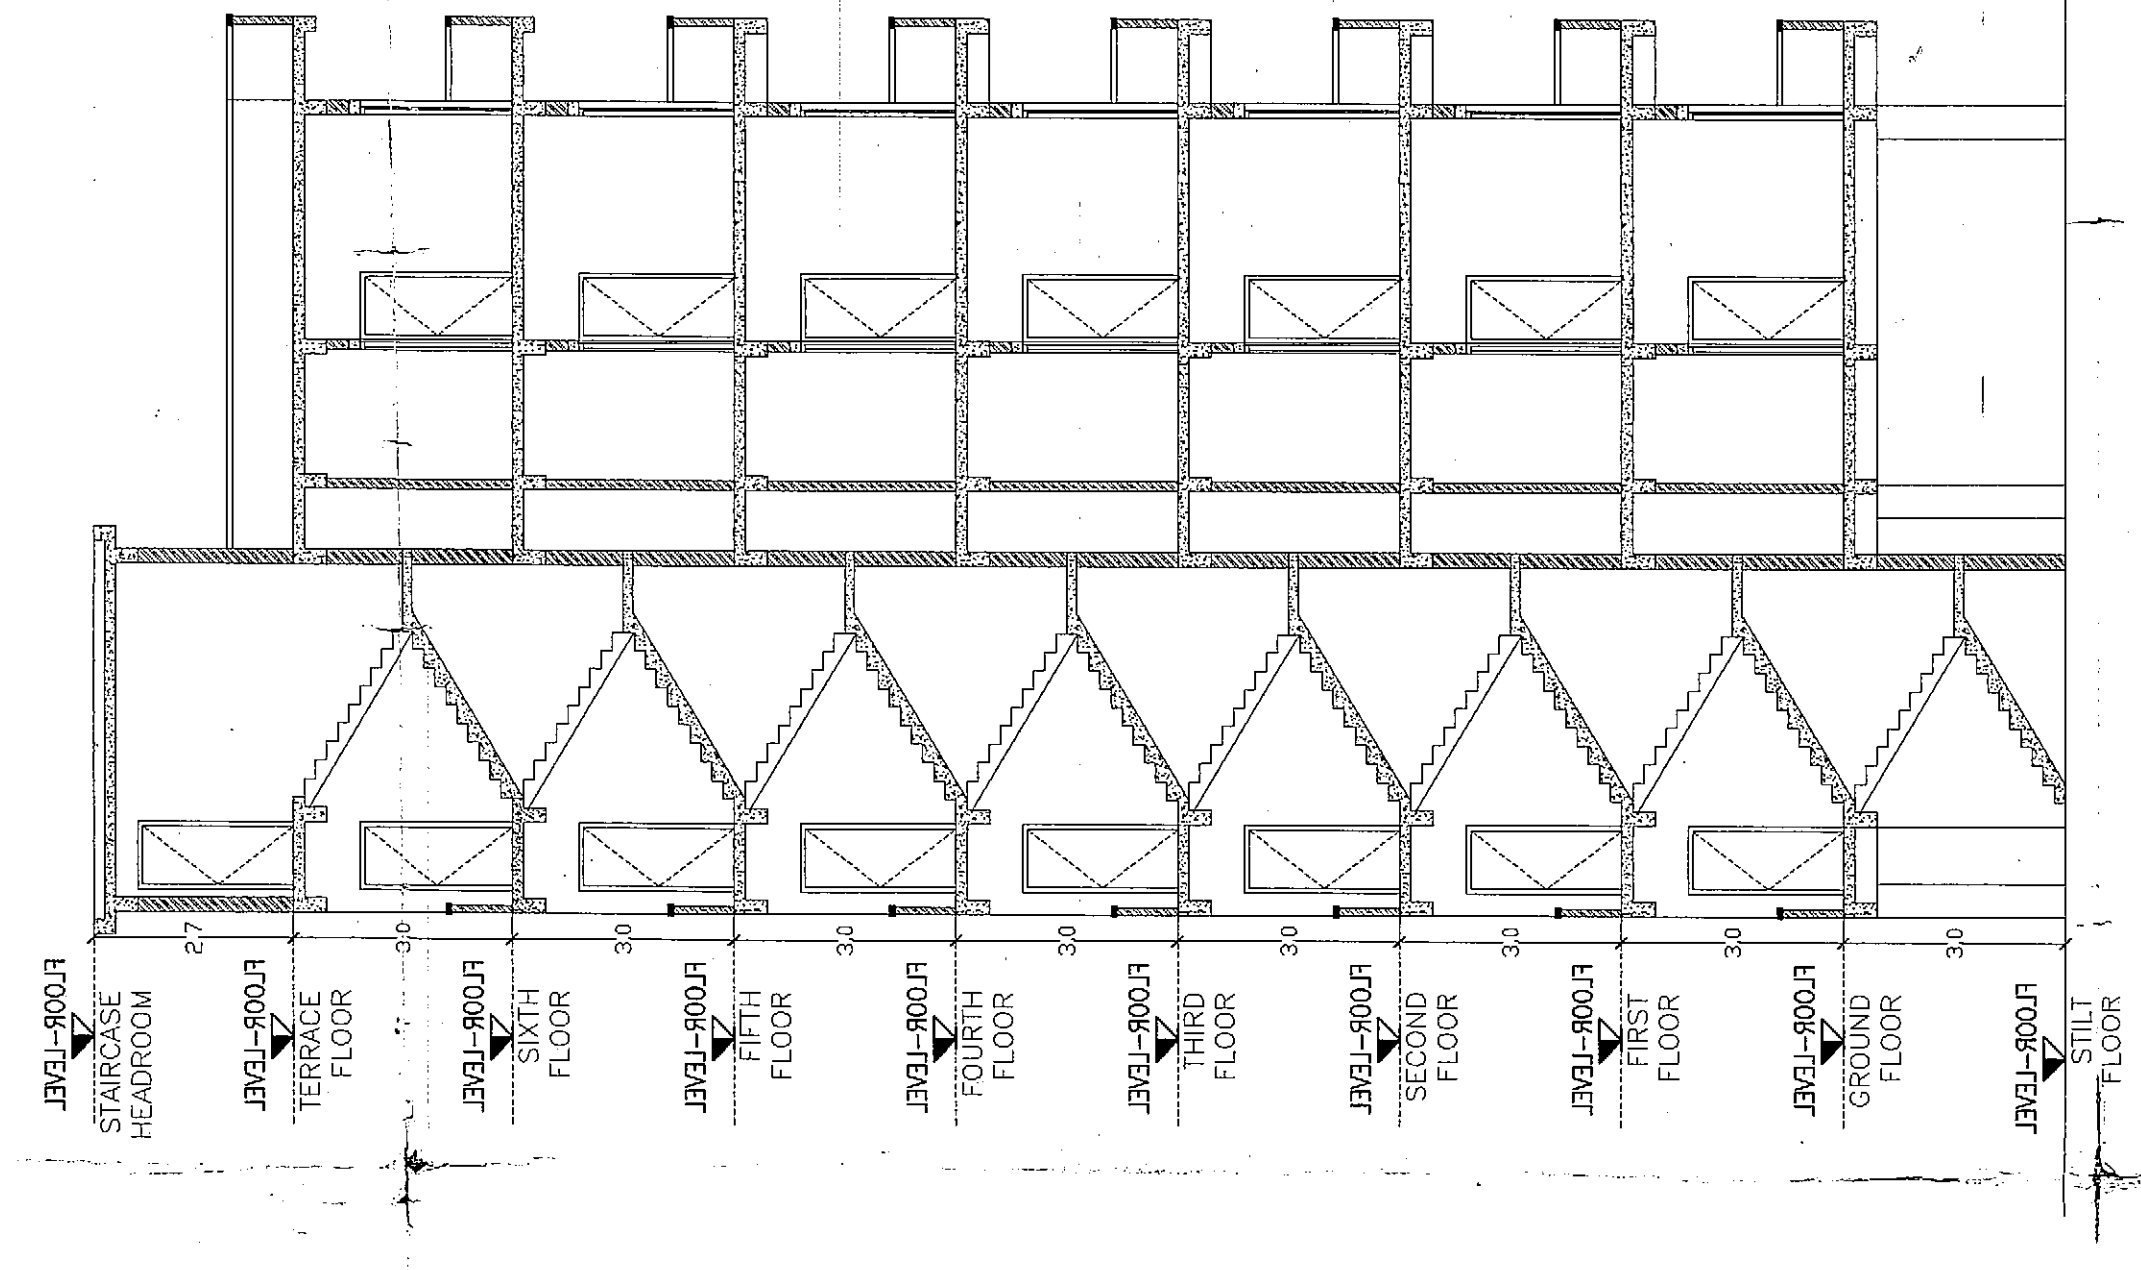

SECTION AA
SCALE - 1:100

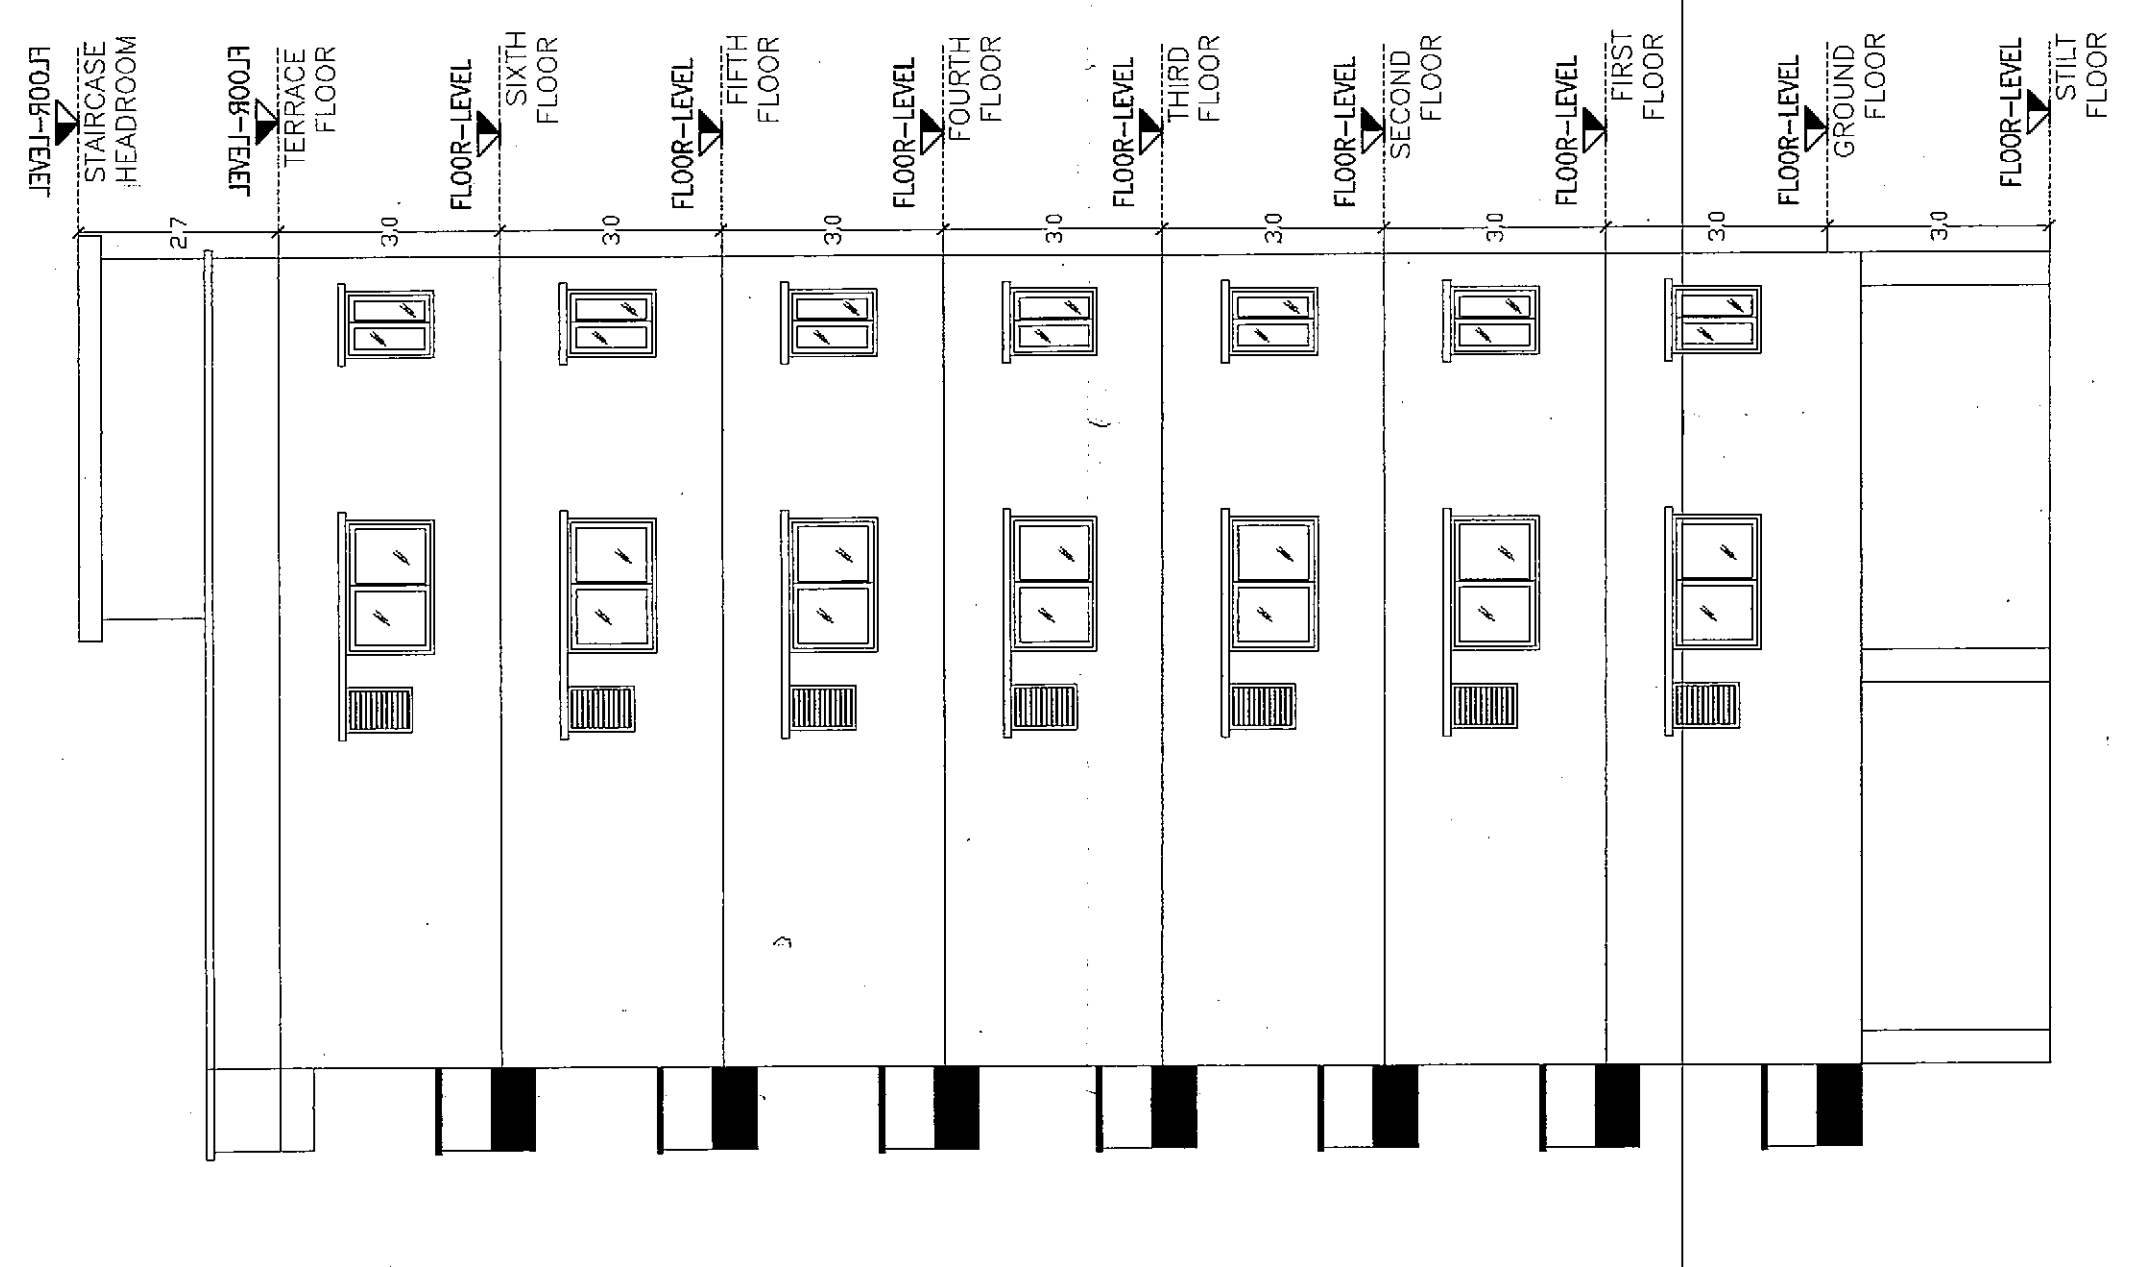

WEST ELEVATION
SCALE - 1:100

PROPOSED APARTMENT FOR:
Nirmala InfraDevelopers Ltd at
Khasra no-158 and 170-(S)
Juggaur, Lucknow


SCHEDULE OF DOORS AND WINDOWS

SN	TYPE	SIZE	SILL	LINTEL	REMARKS
1	D1	900X2100	00	2100	DOOR
2	D2	750X2100	00	2100	DOOR
3	W1	1800X1200	900	2100	WINDOW
4	W2	1500X1200	900	2100	WINDOW
5	W3	900X1200	900	2100	WINDOW
6	V1	600X600	1200	2100	VENTILATOR

AREA STATEMENT

- TOTAL PLOT AREA: 2943.5 SQ.M.
- 1 PROPOSED STILLY FLOOR AREA: 59.75 SQ.M.
- 2 PROPOSED COVERED AREA: 829.9 SQ.M.
- 3 PROPOSED COVERED AREA: 829.9 SQ.M.
- 4 PROPOSED COVERED AREA: 829.9 SQ.M.
- 5 PROPOSED COVERED AREA: 829.9 SQ.M.
- 6 PROPOSED COVERED AREA: 829.9 SQ.M.
- 7 PROPOSED COVERED AREA: 829.9 SQ.M.
- 8 PROPOSED COVERED AREA: 829.9 SQ.M.
- 9 UNIFY AREA: 54.35 SQ.M.
- TOTAL PROPOSED COVERED AREA: 5923.4 SQ.M.

FAR: 2.89 ACHIEVED
COVERAGE: 40.6 %

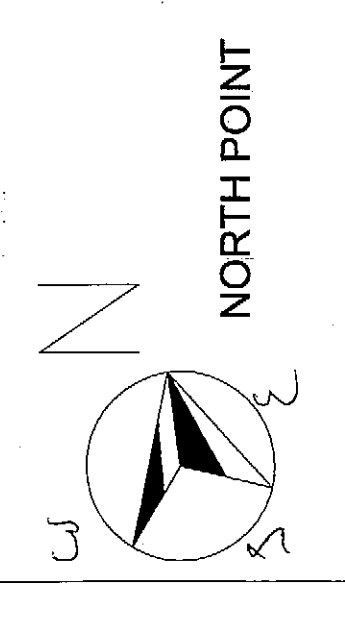

SHEET 2 OF 3

OWNER SIGN:
Mr. Jagdhan

ARCHITECTURAL CONSULTANT:
Dyucara Design Lab,
8-9 Summit Complex,
Vibhuti Khand, Gomti Nagar,
Lucknow.

Architect
ASHUTOSH KUMAR
GADGIL
Lucknow

