


YET TO BE PLANNED

SCHEME 1

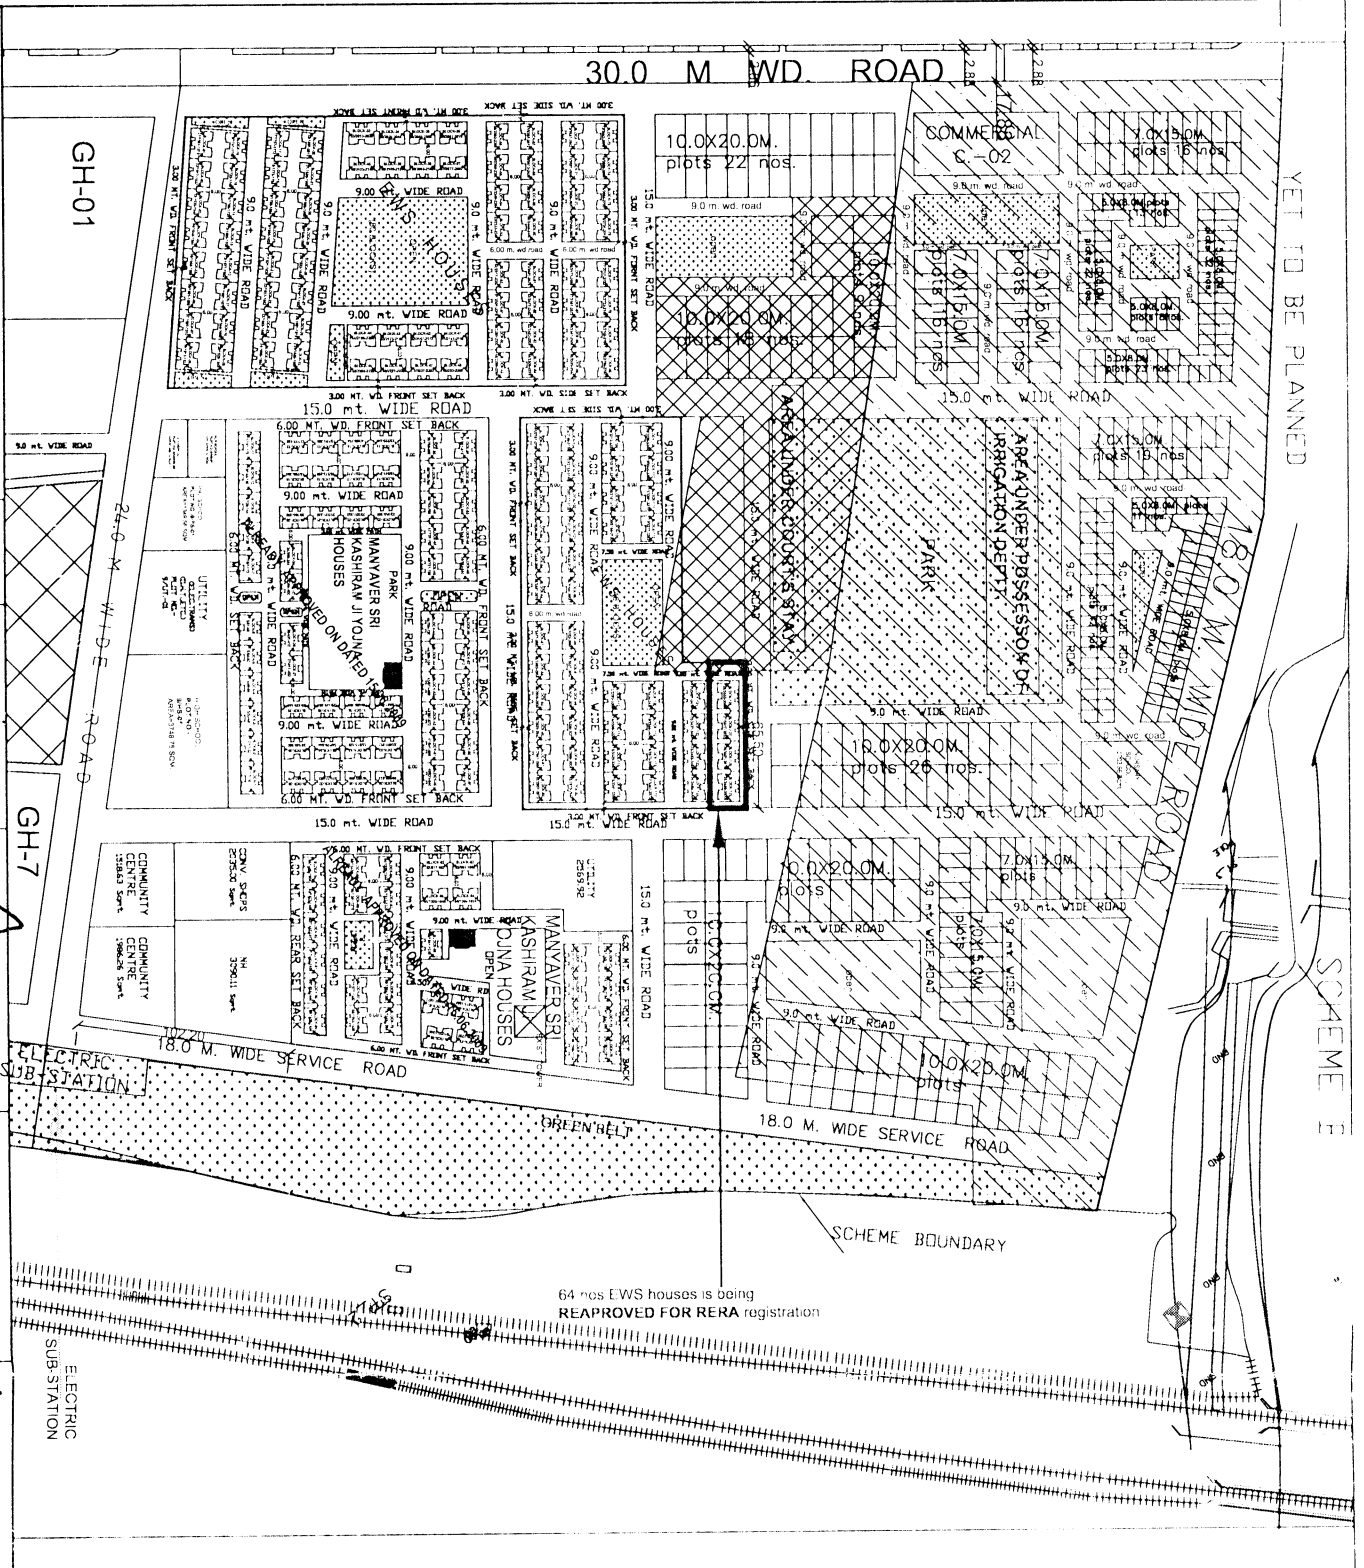

NOTE:-

- This part lay out plan for 64 nos EWS houses is being REAPPROVED FOR RERA registration on the basis of proposal received from Ex. Engrs CD-16 (g2b) vide letter no 3824 /M-14/183 dated 30.09.2020 and letter no 3835/M-14/185 dated 01.10.2020
- This part lay out plan is valid for 5 (five) years post approval

KISHNA KANT
DIP. ARCH.
Arch. Asstt.

AMITA SRIWASTVA
ASSTT. ARCH. PLANNER

ARVIND DEO ARYA
B. ARCH. ALLIAM A. J. A. (PUN) M. ARCH. (LAND)
ARCHITECT PLANNER

DINESH KUMAR
CHIEF ARCHITECT PLANNER

AJAY CHAUHAN
IAS
AVAS AYUKT

SCHEME:- DELHI BCJ AND ANSHUMAN BYE-PASS YOJNA GHAZIABAD		PROJECT:- NUMBERING PLAN OF EWS HOUSES AT SECTOR-9	
SCALE:- 20.0 0 20 40 60m	DATE:- 01.07.2011	DRAWN BY:- KRISHNA KANT DIP. ARCH. ARCH. ASSTT.	
CHECKED BY:- SUBODH KUMAR DIP. ARCH. ALLI ARCH. ASSTT.	SD/2.7.2011	JYOTI KATIYAR B. ARCH.	
ASSTT. ARCH. PLANNER	SD/2.7.2011	S. J. YADAV B. ARCH.	
ARCHITECT PLANNER	SD/2.7.2011	D. K. JAIN CHIEF ARCH. PLANNER	

UPAVP
ARCHITECTURE AND PLANNING UNIT
VASUNDHARA GOVT. EX. MANSION-AWA YOUNA
GHAZIABAD
Email: upavp@satyam.net

SD 303/2006
SHEET NO.:- FILE NO.:-
DRG. NO.:-

NOTE:-
THIS NUMBERING PLAN HAS BEEN PREPARED ON THE BASIS OF DRAWING RECEIVED FROM EX. ENGRS. CD-16 (g2b) LETTER NO 14/183 DATED 30.09.2020.

64 NOS HOUSES