

|                                            |                 |                                                        |                          |         |
|--------------------------------------------|-----------------|--------------------------------------------------------|--------------------------|---------|
|                                            | File No         | PDALD/22-230748                                        | Sheet                    | 1/2     |
|                                            | Submission Date | 2022-11-30                                             | Scale                    | 1:100   |
| A                                          | AREA STATEMENT  |                                                        | VERSION NO: 1.0.02       |         |
|                                            | PROJECT DETAIL: |                                                        | VERSION DATE: 12/10/2022 |         |
| Authority: Prayagraj Development Authority |                 | Plot Use: Residential                                  |                          |         |
| AuthorityClass: Category B                 |                 | Plot SubUse: Plotted Res development / Plotted Housing |                          |         |
| AuthorityGrade: Development Authority (DA) |                 | Development Plan: Master Plan                          |                          |         |
| CaseTrack: Regular                         |                 | Land Use Zone: Residential Use Zone                    |                          |         |
| Project Type: Layout Development           |                 | Land SubUse Zone: Residential Zone                     |                          |         |
| Nature of Development: NEW                 |                 | Layout Type: NA                                        |                          |         |
| CaseType: Revision                         |                 |                                                        |                          |         |
| Development Area: New Area                 |                 |                                                        |                          |         |
| SubDevelopment Area: Metro City Area       |                 |                                                        |                          |         |
| Special Project: NA                        |                 |                                                        |                          |         |
| Site Address:                              |                 | District Prayagraj, Tehsil Prithpur Village Andawa     |                          |         |
| AREA DETAILS:                              |                 | Sq.Mts.                                                |                          |         |
| 1                                          |                 | Area of Plot As per record                             | -                        | -       |
|                                            |                 | Document Area                                          | -                        | 8225.00 |
|                                            |                 | As per site condition                                  | -                        | 8224.48 |
|                                            |                 | Area of Plot Considered                                | -                        | 8224.48 |
| 2                                          |                 | Deduction for                                          |                          |         |
|                                            |                 | (a) Proposed roads                                     |                          | 0.00    |
|                                            |                 | (b) Any reservations                                   |                          | 0.00    |
|                                            |                 | Total (a + b)                                          |                          | 0.00    |
| 3                                          |                 | Net Area of plot (1 - 2) AREA OF PLOT                  |                          | 8224.48 |
|                                            |                 | Plot Area For Coverage                                 |                          | 8224.48 |
|                                            |                 | Plot Area For FSI                                      |                          | 8224.48 |
|                                            |                 | Perm. FSI Area (i)                                     |                          | 0.00    |
|                                            |                 | Total Perm. FSI area                                   |                          | 0.00    |
| 6                                          |                 | Total Built up area permissible at:                    |                          |         |
|                                            |                 | Permissible Coverage area (i %)                        |                          | 0.00    |
|                                            |                 | Proposed Coverage Area (i %)                           |                          | 0.00    |
|                                            |                 | Total Prop. Coverage Area (i %)                        |                          | 0.00    |
|                                            |                 | Balance coverage area (i %)                            |                          | 0.00    |
|                                            |                 | Proposed Area at:                                      |                          |         |
|                                            |                 | Proposed Built up                                      | 0.00                     | 0.00    |
|                                            |                 | Existing Built up                                      | 0.00                     | 0.00    |
|                                            |                 | Proposed F.S.I                                         | 0.00                     | 0.00    |
|                                            |                 | Existing F.S.I                                         | 0.00                     | 0.00    |
|                                            |                 | Total Area:                                            | 0.00                     | 0.00    |
|                                            |                 | Accessory/Use Area Added in BuiltUp Area:              |                          | 0.00    |
|                                            |                 | Total BuiltUp Area:                                    |                          | 0.00    |
|                                            |                 | Proposed F.S.I. consumed:                              |                          | 0.00    |
| C                                          |                 | Tenement Statement                                     |                          |         |
| D                                          |                 | Tenement Proposed At:                                  |                          |         |


|                                     |  |
|-------------------------------------|--|
| COLOR INDEX                         |  |
| ABUTTING ROAD                       |  |
| PROPOSED CONSTRUCTION               |  |
| COMMON PLOT                         |  |
| ROAD ALIGNMENT (ROAD WIDENING AREA) |  |
| FUTURE T.P SCHEME DEDUCTION AREA    |  |
| EXISTING (To be retained)           |  |
| EXISTING (To be demolished)         |  |

|                                                |                          |               |
|------------------------------------------------|--------------------------|---------------|
| Land use analysis/Area distribution (Table 2c) |                          |               |
| Area covered under                             | Proposed Area in sq. mt. | Percentage(%) |
| Plotted Area                                   | 3845.54                  | 46.76         |
| Road Area                                      | 2190.42                  | 26.64         |
| For informal Area                              | 83.03                    | 1.01          |
| Kiosk/Shop/Platform                            | 82.72                    | 1.01          |
| Convenient Shops                               | 84.20                    | 1.02          |
| Public Open Space                              | 1280.55                  | 15.57         |
| Excess Road Area                               | 18.06                    | 0.22          |
| Other Area                                     | 69.96                    | 0.85          |
| Total net layout                               | 8224.48                  | 100.00        |



|                             |              |       |               |      |      |
|-----------------------------|--------------|-------|---------------|------|------|
| Individual Amenity Check b) |              |       |               |      |      |
| Name                        | Minimum Area | Prop  | Minimum Count | Reqt | Prop |
| Convenient Shops            | 10.00        | 84.20 | -             | -    | 1.00 |
| Sector Shopping             | 50.00        | 82.72 | -             | -    | 1.00 |

|                         |                 |      |               |      |      |
|-------------------------|-----------------|------|---------------|------|------|
| Tenements Density Check |                 |      |               |      |      |
| Net housing density     | No Of Tenements | Prop | No Of Persons | Reqt | Prop |
| 750/Hec                 | Reqt            | Perm | Reqt          | Perm | Prop |
|                         | 124             | 92   | 617           | 617  | 460  |

|                           |            |
|---------------------------|------------|
| Green and open space Area |            |
| Name                      | Prop. Area |
| Green Area                | 1280.55    |

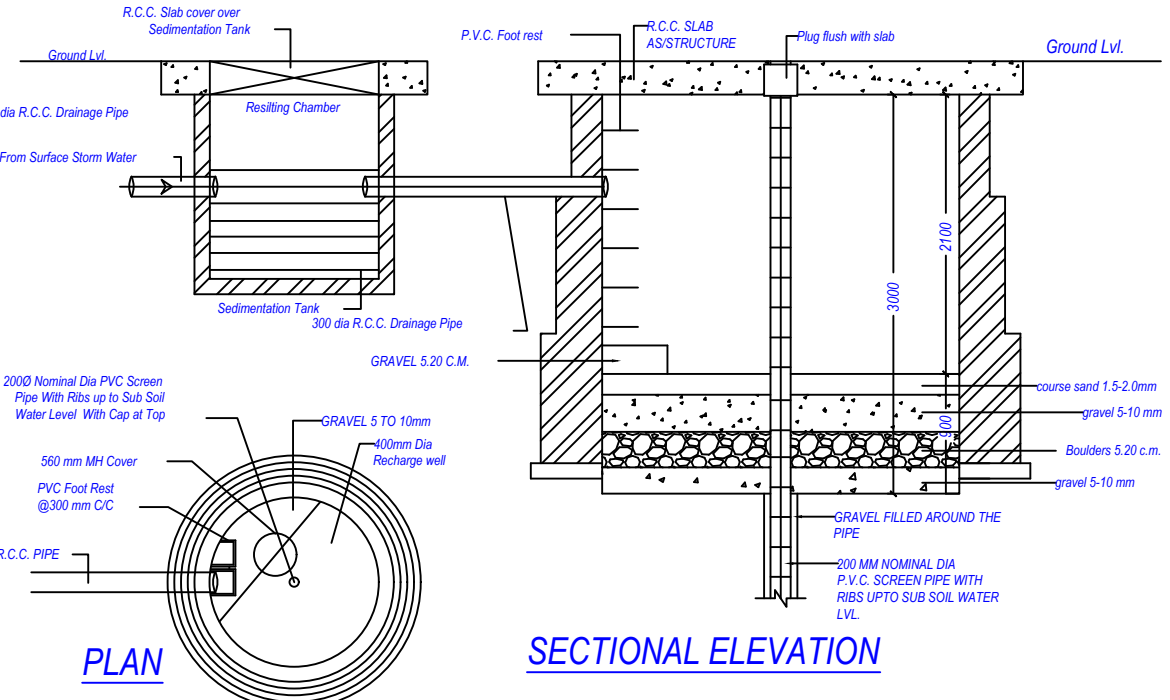

Rain Water Harvesting Pit Detail

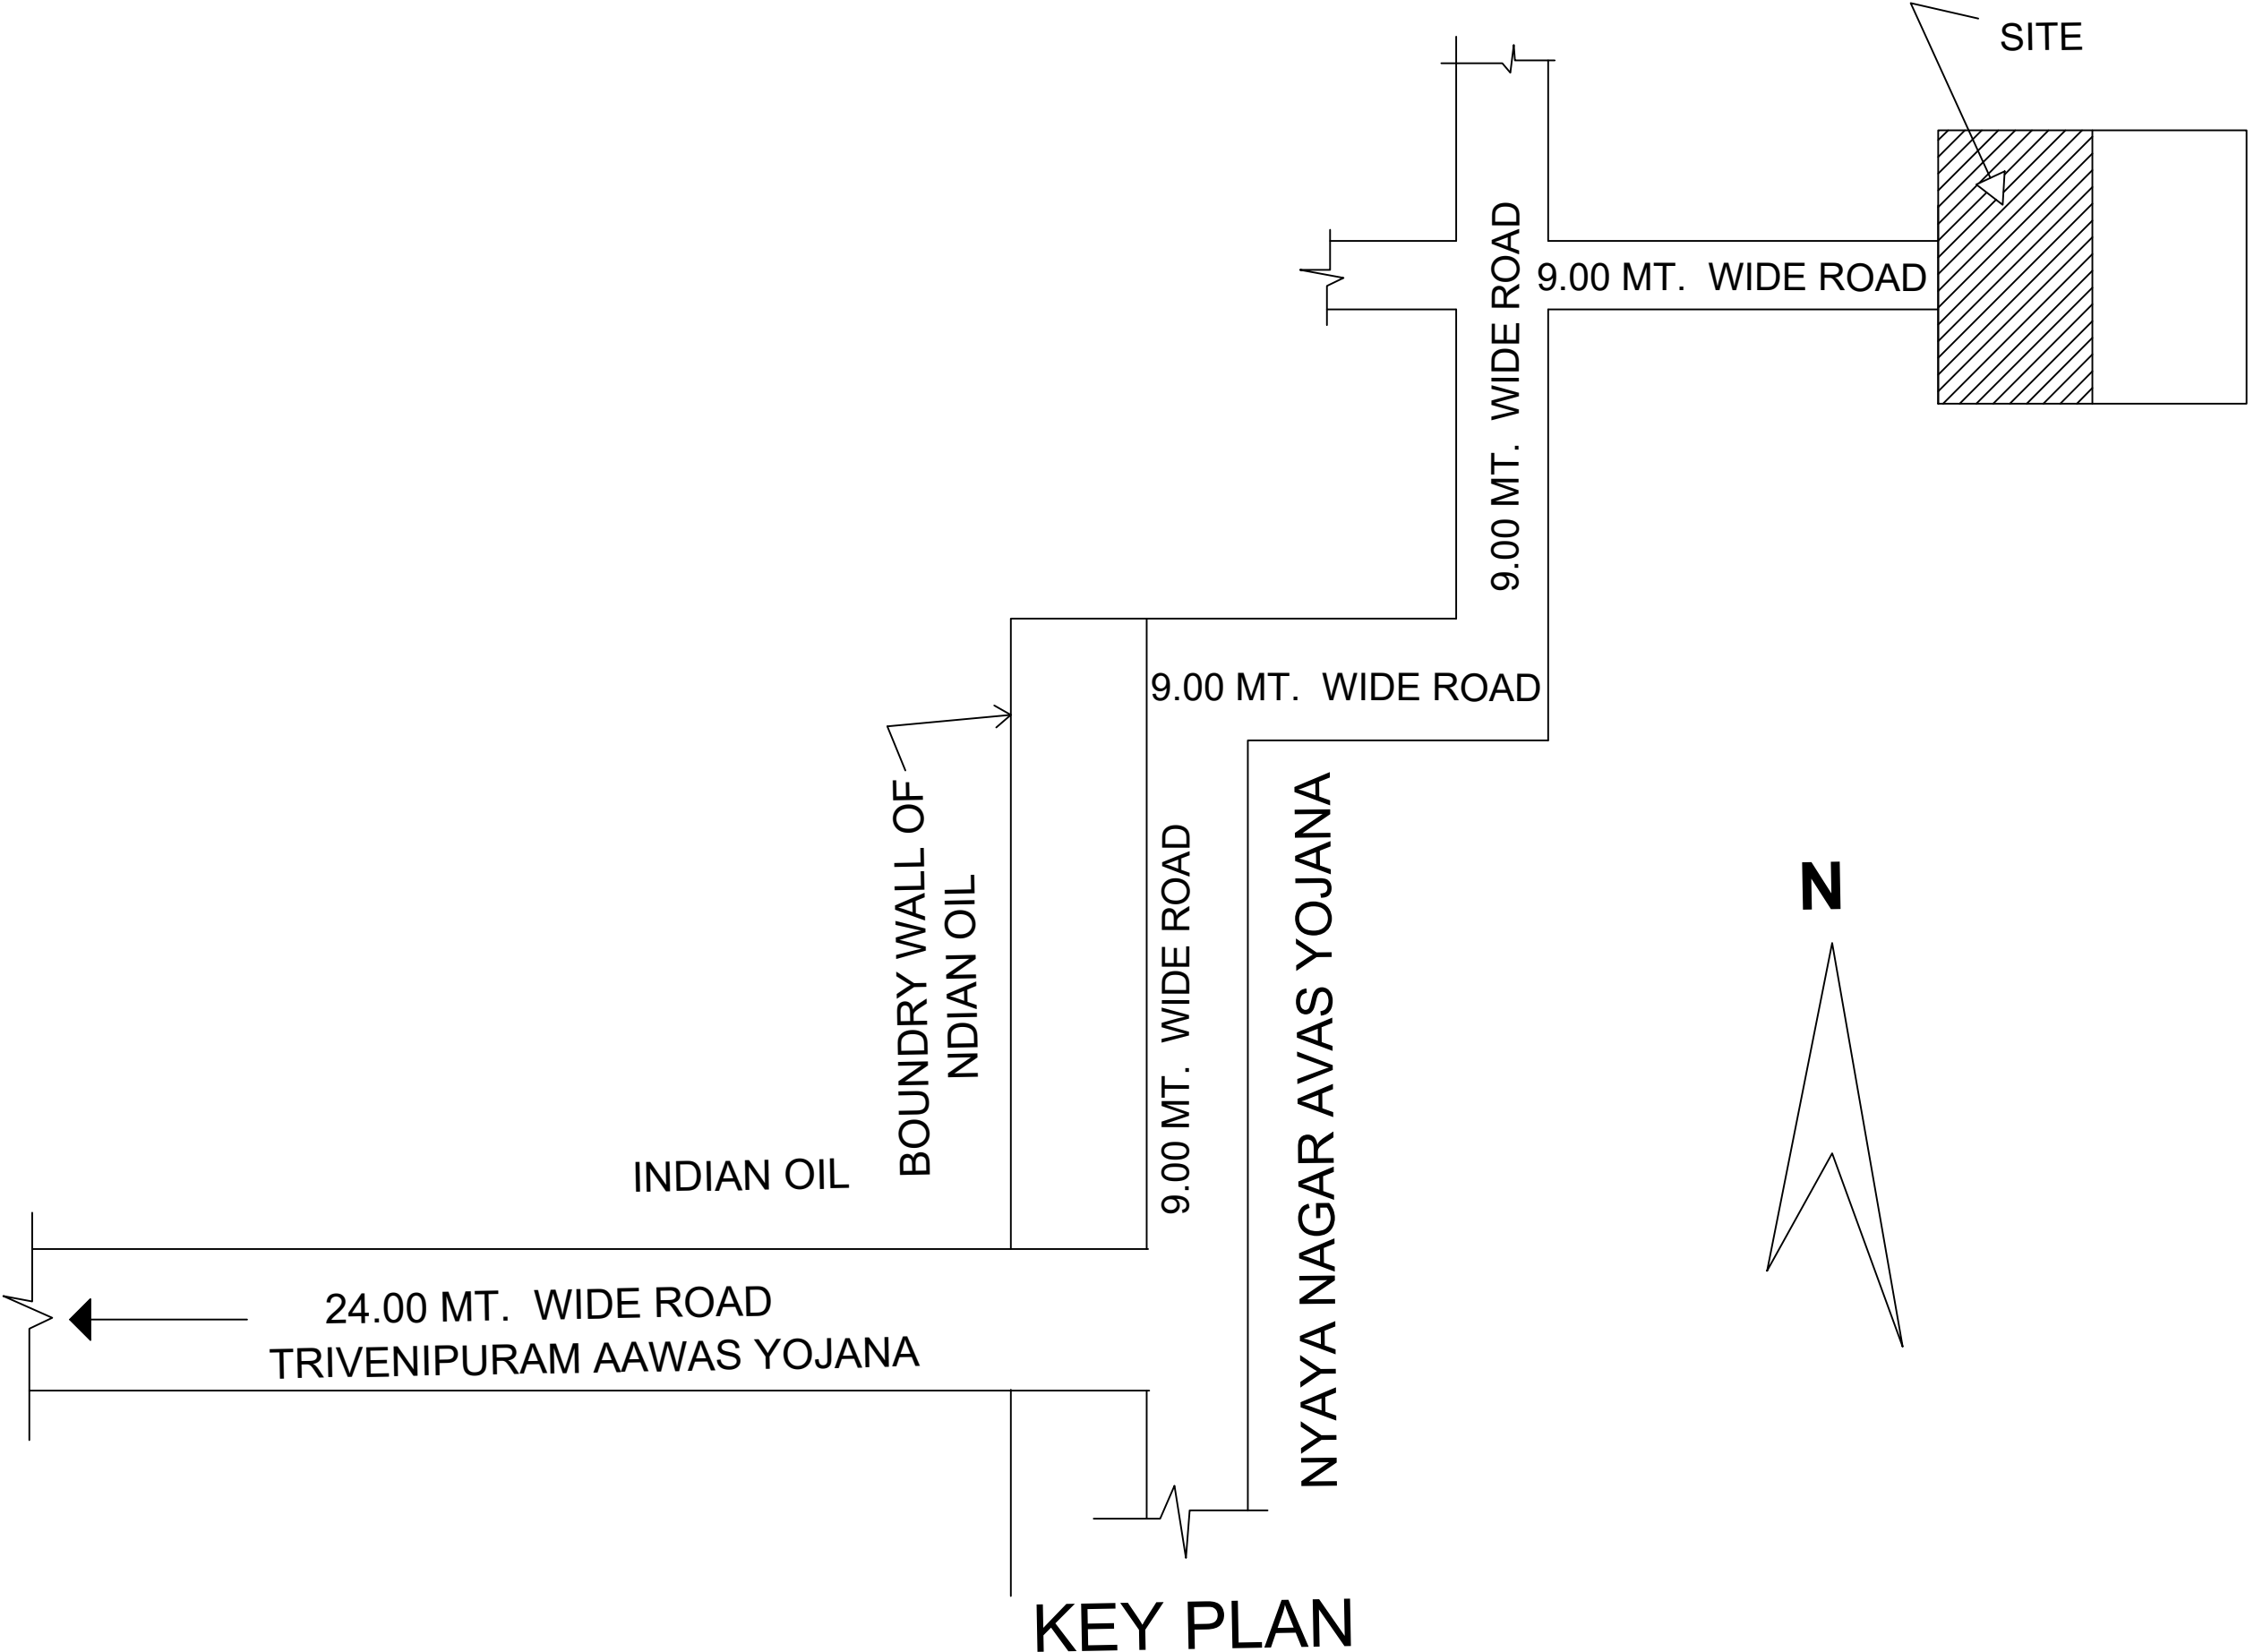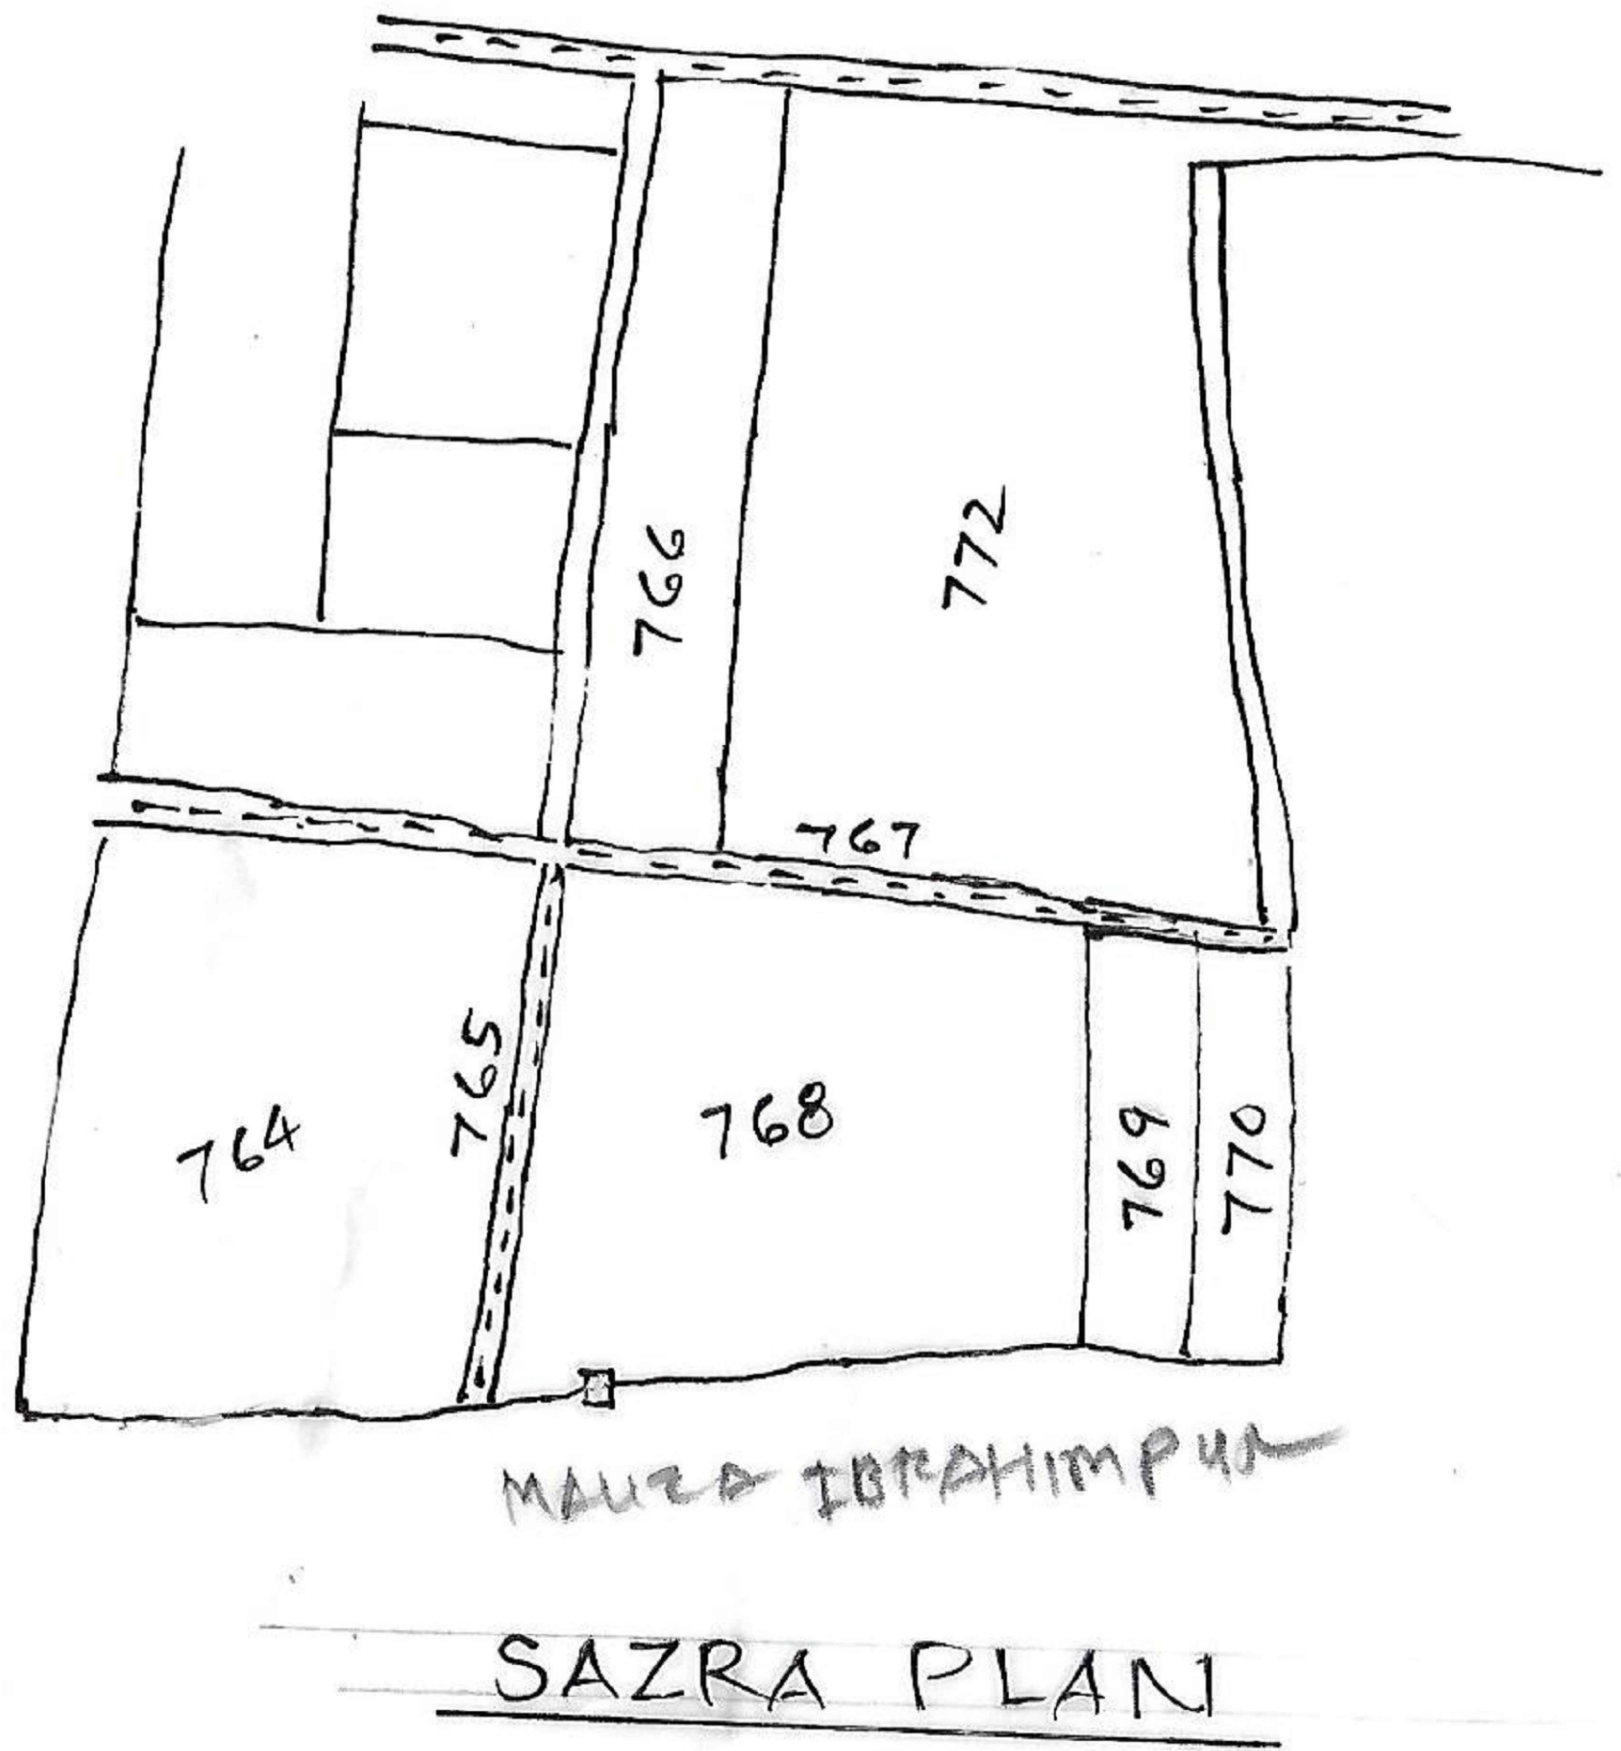

LAYOUT PLAN  
(Scale - 1:200)

Note: - 1) This drawing is prepared as per the current prevailing Building Bye Laws.  
2) If Map sanctioned is used for purpose anything other than stated in application will lead to rejection of Map.

|                        |         |                   |      |
|------------------------|---------|-------------------|------|
| Total Plot Area: -     | 8224.48 | Total FAR Area: - | 0.00 |
| Total Coverage Area: - | 0.00    | Total BUA Area: - | 0.00 |

|                              |                                      |
|------------------------------|--------------------------------------|
| Anil Kumar (Junior engineer) | Kuldeep Chauhan (Assistant Engineer) |
| Anil Kumar (Junior engineer) | Kuldeep Chauhan (Assistant Engineer) |
| Anil Kumar (Junior engineer) | Kuldeep Chauhan (Assistant Engineer) |



FINAL 17/09/21

Proposed Population Calculation

| Plot Name                         | Use         | Sub Use   | Range | Nos. | Perm. Unit/Plot | Perm. Person/Unit | Total Person/Plot | Total |
|-----------------------------------|-------------|-----------|-------|------|-----------------|-------------------|-------------------|-------|
| Plot No. 36<br>Area =<br>90.12MG2 | Residential | Row House |       |      | 2               |                   | 10                |       |
| Plot No. 35<br>Area =<br>62.80MG2 | Residential | Row House |       |      | 2               |                   | 10                |       |
| Plot No. 34<br>Area =<br>62.80MG2 | Residential | Row House |       |      | 2               |                   | 10                |       |
| Plot No. 33<br>Area =<br>62.80MG2 | Residential | Row House |       |      | 2               |                   | 10                |       |
| Plot No. 32<br>Area =<br>62.80MG2 | Residential | Row House |       |      | 2               |                   | 10                |       |
| Plot No. 31<br>Area =<br>62.80MG2 | Residential | Row House |       |      | 2               |                   | 10                |       |
| Plot No. 30<br>Area =<br>62.80MG2 | Residential | Row House |       |      | 2               |                   | 10                |       |
| Plot No. 29<br>Area =<br>62.80MG2 | Residential | Row House |       |      | 2               |                   | 10                |       |
| Plot No. 28<br>Area =<br>62.80MG2 | Residential | Row House |       |      | 2               |                   | 10                |       |
| Plot No. 27<br>Area =<br>62.80MG2 | Residential | Row House |       |      | 2               |                   | 10                |       |
| Plot No. 26<br>Area =<br>62.80MG2 | Residential | Row House |       |      | 2               |                   | 10                |       |
| Plot No. 25<br>Area =<br>62.80MG2 | Residential | Row House |       |      | 2               |                   | 10                |       |
| Plot No. 24<br>Area =<br>62.80MG2 | Residential | Row House |       |      | 2               |                   | 10                |       |
| Plot No. 23<br>Area =<br>62.80MG2 | Residential | Row House |       |      | 2               |                   | 10                |       |
| Plot No. 22<br>Area =<br>62.80MG2 | Residential | Row House |       |      | 2               |                   | 10                |       |
| Plot No. 21<br>Area =<br>62.80MG2 | Residential | Row House |       |      | 2               |                   | 10                |       |
| Plot No. 20<br>Area =<br>62.80MG2 | Residential | Row House |       |      | 2               |                   | 10                |       |
| Plot No. 19<br>Area =<br>62.80MG2 | Residential | Row House |       |      | 2               |                   | 10                |       |
| Plot No. 18<br>Area =<br>62.80MG2 | Residential | Row House |       |      | 2               |                   | 10                |       |
| Plot No. 17<br>Area =<br>62.80MG2 | Residential | Row House |       |      | 2               |                   | 10                |       |
| Plot No. 16<br>Area =<br>62.80MG2 | Residential | Row House |       |      | 2               |                   | 10                |       |
| Plot No. 15<br>Area =<br>62.80MG2 | Residential | Row House |       |      | 2               |                   | 10                |       |
| Plot No. 14<br>Area =<br>62.80MG2 | Residential | Row House |       |      | 2               |                   | 10                |       |
| Plot No. 13<br>Area =<br>62.80MG2 | Residential | Row House |       |      | 2               |                   | 10                |       |
| Plot No. 12<br>Area =<br>62.80MG2 | Residential | Row House |       |      | 2               |                   | 10                |       |
| Plot No. 11<br>Area =<br>62.80MG2 | Residential | Row House |       |      | 2               |                   | 10                |       |
| Plot No. 10<br>Area =<br>62.80MG2 | Residential | Row House |       |      | 2               |                   | 10                |       |
| Plot No. 09<br>Area =<br>62.80MG2 | Residential | Row House |       |      | 2               |                   | 10                |       |
| Plot No. 08<br>Area =<br>62.80MG2 | Residential | Row House |       |      | 2               |                   | 10                |       |
| Plot No. 07<br>Area =<br>62.80MG2 | Residential | Row House |       |      | 2               |                   | 10                |       |
| Plot No. 06<br>Area =<br>62.80MG2 | Residential | Row House |       |      | 2               |                   | 10                |       |
| Plot No. 05<br>Area =<br>62.80MG2 | Residential | Row House |       |      | 2               |                   | 10                |       |
| Plot No. 04<br>Area =<br>62.80MG2 | Residential | Row House |       |      | 2               |                   | 10                |       |
| Plot No. 03<br>Area =<br>62.80MG2 | Residential | Row House |       |      | 2               |                   | 10                |       |
| Plot No. 02<br>Area =<br>62.80MG2 | Residential | Row House |       |      | 2               |                   | 10                |       |
| Plot No. 01<br>Area =<br>62.80MG2 | Residential | Row House |       |      | 2               |                   | 10                |       |
| Grand Total                       |             |           |       |      |                 |                   | 400               |       |

| Individual Plot Area              |                    |           |       |       |      |        |       |       |          | Individual Plot Setback           |                    |           |       |       |      |        |       |       |          |
|-----------------------------------|--------------------|-----------|-------|-------|------|--------|-------|-------|----------|-----------------------------------|--------------------|-----------|-------|-------|------|--------|-------|-------|----------|
| Plot No.                          | Abutting Road      | Plot Area | Front | Side  | Back | Factor | Perm. | Prop. | FSI Area | Plot No.                          | Abutting Road      | Plot Area | Front | Side  | Back | Factor | Perm. | Prop. | FSI Area |
| Plot No. 36<br>Area =<br>90.12MG2 | Wide Internal Road | 40.00     | -     | 90.12 | 3.50 | 9.05   | 0.00  | 0.00  | 0.00     | Plot No. 36<br>Area =<br>90.12MG2 | Wide Internal Road | 40.00     | -     | 90.12 | 3.50 | 9.05   | 0.00  | 0.00  | 0.00     |
| Plot No. 35<br>Area =<br>62.80MG2 | Wide Internal Road | 40.00     | -     | 62.81 | 3.50 | 3.50   | 0.00  | 0.00  | 0.00     | Plot No. 35<br>Area =<br>62.80MG2 | Wide Internal Road | 40.00     | -     | 62.81 | 3.50 | 3.50   | 0.00  | 0.00  | 0.00     |
| Plot No. 34<br>Area =<br>62.80MG2 | Wide Internal Road | 40.00     | -     | 62.81 | 3.50 | 6.00   | 0.00  | 0.00  | 0.00     | Plot No. 34<br>Area =<br>62.80MG2 | Wide Internal Road | 40.00     | -     | 62.81 | 3.50 | 6.00   | 0.00  | 0.00  | 0.00     |
| Plot No. 33<br>Area =<br>62.80MG2 | Wide Internal Road | 40.00     | -     | 62.81 | 3.50 | 6.00   | 0.00  | 0.00  | 0.00     | Plot No. 33<br>Area =<br>62.80MG2 | Wide Internal Road | 40.00     | -     | 62.81 | 3.50 | 6.00   | 0.00  | 0.00  | 0.00     |
| Plot No. 32<br>Area =<br>62.80MG2 | Wide Internal Road | 40.00     | -     | 62.81 | 3.50 | 6.00   | 0.00  | 0.00  | 0.00     | Plot No. 32<br>Area =<br>62.80MG2 | Wide Internal Road | 40.00     | -     | 62.81 | 3.50 | 6.00   | 0.00  | 0.00  | 0.00     |
| Plot No. 31<br>Area =<br>62.80MG2 | Wide Internal Road | 40.00     | -     | 62.81 | 3.50 | 6.00   | 0.00  | 0.00  | 0.00     | Plot No. 31<br>Area =<br>62.80MG2 | Wide Internal Road | 40.00     | -     | 62.81 | 3.50 | 6.00   | 0.00  | 0.00  | 0.00     |
| Plot No. 30<br>Area =<br>62.80MG2 | Wide Internal Road | 40.00     | -     | 62.81 | 3.50 | 6.00   | 0.00  | 0.00  | 0.00     | Plot No. 30<br>Area =<br>62.80MG2 | Wide Internal Road | 40.00     | -     | 62.81 | 3.50 | 6.00   | 0.00  | 0.00  | 0.00     |
| Plot No. 29<br>Area =<br>62.80MG2 | Wide Internal Road | 40.00     | -     | 62.81 | 3.50 | 6.00   | 0.00  | 0.00  | 0.00     | Plot No. 29<br>Area =<br>62.80MG2 | Wide Internal Road | 40.00     | -     | 62.81 | 3.50 | 6.00   | 0.00  | 0.00  | 0.00     |
| Plot No. 28<br>Area =<br>62.80MG2 | Wide Internal Road | 40.00     | -     | 62.81 | 3.50 | 6.00   | 0.00  | 0.00  | 0.00     | Plot No. 28<br>Area =<br>62.80MG2 | Wide Internal Road | 40.00     | -     | 62.81 | 3.50 | 6.00   | 0.00  | 0.00  | 0.00     |
| Plot No. 27<br>Area =<br>62.80MG2 | Wide Internal Road | 40.00     | -     | 62.81 | 3.50 | 6.00   | 0.00  | 0.00  | 0.00     | Plot No. 27<br>Area =<br>62.80MG2 | Wide Internal Road | 40.00     | -     | 62.81 | 3.50 | 6.00   | 0.00  | 0.00  | 0.00     |
| Plot No. 26<br>Area =<br>62.80MG2 | Wide Internal Road | 40.00     | -     | 62.81 | 3.50 | 6.00   | 0.00  | 0.00  | 0.00     | Plot No. 26<br>Area =<br>62.80MG2 | Wide Internal Road | 40.00     | -     | 62.81 | 3.50 | 6.00   | 0.00  | 0.00  | 0.00     |
| Plot No. 25<br>Area =<br>62.80MG2 | Wide Internal Road | 40.00     | -     | 62.81 | 3.50 | 6.00   | 0.00  | 0.00  | 0.00     | Plot No. 25<br>Area =<br>62.80MG2 | Wide Internal Road | 40.00     | -     | 62.81 | 3.50 | 6.00   | 0.00  | 0.00  | 0.00     |
| Plot No. 24<br>Area =<br>68.04MG2 | Wide Internal Road | 40.00     | -     | 68.04 | 3.50 | 6.50   | 0.00  | 0.00  | 0.00     | Plot No. 24<br>Area =<br>68.04MG2 | Wide Internal Road | 40.00     | -     | 68.04 | 3.50 | 6.50   | 0.00  | 0.00  | 0.00     |
| Plot No. 23<br>Area =<br>74.92MG2 | Wide Internal Road | 40.00     | -     | 74.62 | 3.50 | 6.15   | 0.00  | 0.00  | 0.00     | Plot No. 23<br>Area =<br>74.92MG2 | Wide Internal Road | 40.00     | -     | 74.62 | 3.50 | 6.15   | 0.00  | 0.00  | 0.00     |
| Plot No. 22<br>Area =<br>80.34MG2 | Wide Internal Road | 40.00     | -     | 80.34 | 3.50 | 6.00   | 0.00  | 0.00  | 0.00     | Plot No. 22<br>Area =<br>80.34MG2 | Wide Internal Road | 40.00     | -     | 80.34 | 3.50 | 6.00   | 0.00  | 0.00  | 0.00     |
| Plot No. 21<br>Area =<br>80.34MG2 | Wide Internal Road | 40.00     | -     | 80.34 | 3.50 | 6.00   | 0.00  | 0.00  | 0.00     | Plot No. 21<br>Area =<br>80.34MG2 | Wide Internal Road | 40.00     | -     | 80.34 | 3.50 | 6.00   | 0.00  | 0.00  | 0.00     |
| Plot No. 20<br>Area =<br>80.34MG2 | Wide Internal Road | 40.00     | -     | 80.34 | 3.50 | 6.00   | 0.00  | 0.00  | 0.00     | Plot No. 20<br>Area =<br>80.34MG2 | Wide Internal Road | 40.00     | -     | 80.34 | 3.50 | 6.00   | 0.00  | 0.00  | 0.00     |
| Plot No. 19<br>Area =<br>80.34MG2 | Wide Internal Road | 40.00     | -     | 80.34 | 3.50 | 6.00   | 0.00  | 0.00  | 0.00     | Plot No. 19<br>Area =<br>80.34MG2 | Wide Internal Road | 40.00     | -     | 80.34 | 3.50 | 6.00   | 0.00  | 0.00  | 0.00     |
| Plot No. 18<br>Area =<br>80.34MG2 | Wide Internal Road | 40.00     | -     | 80.34 | 3.50 | 6.00   | 0.00  | 0.00  | 0.00     | Plot No. 18<br>Area =<br>80.34MG2 | Wide Internal Road | 40.00     | -     | 80.34 | 3.50 | 6.00   | 0.00  | 0.00  | 0.00     |
| Plot No. 17<br>Area =<br>80.34MG2 | Wide Internal Road | 40.00     | -     | 80.34 | 3.50 | 6.00   | 0.00  | 0.00  | 0.00     | Plot No. 17<br>Area =<br>80.34MG2 | Wide Internal Road | 40.00     | -     | 80.34 | 3.50 | 6.00   | 0.00  | 0.00  | 0.00     |
| Plot No. 16<br>Area =<br>80.34MG2 | Wide Internal Road | 40.00     | -     | 80.34 | 3.50 | 6.00   | 0.00  | 0.00  | 0.00     | Plot No. 16<br>Area =<br>80.34MG2 | Wide Internal Road | 40.00     | -     | 80.34 | 3.50 | 6.00   | 0.00  | 0.00  | 0.00     |
| Plot No. 15<br>Area =<br>80.34MG2 | Wide Internal Road | 40.00     | -     | 80.34 | 3.50 | 6.00   | 0.00  | 0.00  | 0.00     | Plot No. 15<br>Area =<br>80.34MG2 | Wide Internal Road | 40.00     | -     | 80.34 | 3.50 | 6.00   | 0.00  | 0.00  | 0.00     |
| Plot No. 14<br>Area =<br>80.34MG2 | Wide Internal Road | 40.00     | -     | 80.34 | 3.50 | 6.00   | 0.00  | 0.00  | 0.00     | Plot No. 14<br>Area =<br>80.34MG2 | Wide Internal Road | 40.00     | -     | 80.34 | 3.50 | 6.00   | 0.00  | 0.00  | 0.00     |
| Plot No. 13<br>Area =<br>80.34MG2 | Wide Internal Road | 40.00     | -     | 80.34 | 3.50 | 6.00   | 0.00  | 0.00  | 0.00     | Plot No. 13<br>Area =<br>80.34MG2 | Wide Internal Road | 40.00     | -     | 80.34 | 3.50 | 6.00   | 0.00  | 0.00  | 0.00     |
| Plot No. 12<br>Area =<br>80.34MG2 | Wide Internal Road | 40.00     | -     | 80.34 | 3.50 | 6.00   | 0.00  | 0.00  | 0.00     | Plot No. 12<br>Area =<br>80.34MG2 | Wide Internal Road | 40.00     | -     | 80.34 | 3.50 | 6.00   | 0.00  | 0.00  | 0.00     |
| Plot No. 11<br>Area =<br>80.34MG2 | Wide Internal Road | 40.00     | -     | 80.34 | 3.50 | 6.00   | 0.00  | 0.00  | 0.00     | Plot No. 11<br>Area =<br>80.34MG2 | Wide Internal Road | 40.00     | -     | 80.34 | 3.50 | 6.00   | 0.00  | 0.00  | 0.00     |
| Plot No. 10<br>Area =<br>80.34MG2 | Wide Internal Road | 40.00     | -     | 80.34 | 3.50 | 6.00   | 0.00  | 0.00  | 0.00     | Plot No. 10<br>Area =<br>80.34MG2 | Wide Internal Road | 40.00     | -     | 80.34 | 3.50 | 6.00   | 0.00  | 0.00  | 0.00     |
| Plot No. 09<br>Area =<br>80.34MG2 | Wide Internal Road | 40.00     | -     | 80.34 | 3.50 | 6.00   | 0.00  | 0.00  | 0.00     | Plot No. 09<br>Area =<br>80.34MG2 | Wide Internal Road | 40.00     | -     | 80.34 | 3.50 | 6.00   | 0.00  | 0.00  | 0.00     |
| Plot No. 08<br>Area =<br>80.34MG2 | Wide Internal Road | 40.00     | -     | 80.34 | 3.50 | 6.00   | 0.00  | 0.00  | 0.00     | Plot No. 08<br>Area =<br>80.34MG2 | Wide Internal Road | 40.00     | -     | 80.34 | 3.50 | 6.00   | 0.00  | 0.00  | 0.00     |
| Plot No. 07<br>Area =<br>80.34MG2 | Wide Internal Road | 40.00     | -     | 80.34 | 3.50 | 6.00   | 0.00  | 0.00  | 0.00     | Plot No. 07<br>Area =<br>80.34MG2 | Wide Internal Road | 40.00     | -     | 80.34 | 3.50 | 6.00   | 0.00  | 0.00  | 0.00     |
| Plot No. 06<br>Area =<br>80.34MG2 | Wide Internal Road | 40.00     | -     | 80.34 | 3.50 | 6.00   | 0.00  | 0.00  | 0.00     | Plot No. 06<br>Area =<br>80.34MG2 | Wide Internal Road | 40.00     | -     | 80.34 | 3.50 | 6.00   | 0.00  | 0.00  | 0.00     |
| Plot No. 05<br>Area =<br>80.34MG2 | Wide Internal Road | 40.00     | -     | 80.34 | 3.50 | 6.00   | 0.00  | 0.00  | 0.00     | Plot No. 05<br>Area =<br>80.34MG2 | Wide Internal Road | 40.00     | -     | 80.34 | 3.50 | 6.00   | 0.00  | 0.00  | 0.00     |
| Plot No. 04<br>Area =<br>80.34MG2 | Wide Internal Road | 40.00     | -     | 80.34 | 3.50 | 6.00   | 0.00  | 0.00  | 0.00     | Plot No. 04<br>Area =<br>80.34MG2 | Wide Internal Road | 40.00     | -     | 80.34 | 3.50 | 6.00   | 0.00  | 0.00  | 0.00     |
| Plot No. 03<br>Area =<br>80.34MG2 | Wide Internal Road | 40.00     | -     | 80.34 | 3.50 | 6.00   | 0.00  | 0.00  | 0.00     | Plot No. 03<br>Area =<br>80.34MG2 | Wide Internal Road | 40.00     | -     | 80.34 | 3.50 | 6.00   | 0.00  | 0.00  | 0.00     |
| Plot No. 02<br>Area =<br>80.34MG2 | Wide Internal Road | 40.00     | -     | 80.34 | 3.50 | 6.00   | 0.00  | 0.00  | 0.00     | Plot No. 02<br>Area =<br>80.34MG2 | Wide Internal Road | 40.00     | -     | 80.34 | 3.50 | 6.00   | 0.00  | 0.00  | 0.00     |
| Plot No. 01<br>Area =<br>80.34MG2 | Wide Internal Road | 40.00     | -     | 80.34 | 3.50 | 6.00   | 0.00  | 0.00  | 0.00     | Plot No. 01<br>Area =<br>80.34MG2 | Wide Internal Road | 40.00     | -     | 80.34 | 3.50 | 6.00   | 0.00  | 0.00  | 0.00     |

Note: - 1) This drawing is prepared as per the current prevailing Building Bye Laws.  
2) If Map sanctioned is used for purpose anything other than stated in application will lead to rejection of Map.

ISO\_A00\_841.00\_x\_1189.00\_MM