


उपपन्न स्वरस्य सन्निधिः ये  
अनुमोदनोपरान्तं स्वीकृत

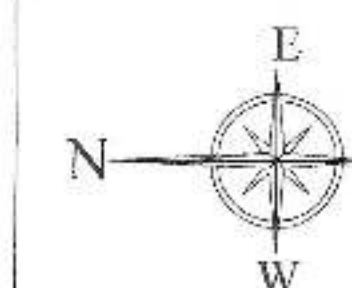

Checked & Submitted  
For Approval  
*Paul Khare*  
A.P. 13.05/20



DRAWING TITLE:-

LAYOUT PLAN WITH  
TYPICAL PLAN

S-04

DRG NO.

SCALE

|      |          |
|------|----------|
| DATE | 20170131 |
|------|----------|

DEALT

|        |                                            |
|--------|--------------------------------------------|
| JOB NO | M0007635985_SUDHARTI_TUBERESOVAN201011_5AS |
|--------|--------------------------------------------|

**DEEPAK MEHTA & ASSOCIATES**  
ARCHITECTS, PLANNERS, VALUERS, LANDSCAPE & INTERIORS  
PLOT NO. 16, ABHISHEK PLAZA, L.S.C., MAYUR VIHAR PH II  
DELHI-91, INDIA, PH: C11-65272180, C11-22770180  
E-mail: deepakmehta1962@gmail.com  
Website : www.mtinteriorcall.co.in

Architect Deepak Mehta  
09048740460


Plot No. 16 Abhishek Plaza LSC  
Mayapuri Vihar Ph-II, Delhi-87

ARCHITECT'S SIGN


For Pashu Land & Housing Pvt. Ltd.

Authorized signatory

OWNER'S SIGN \_\_\_\_\_

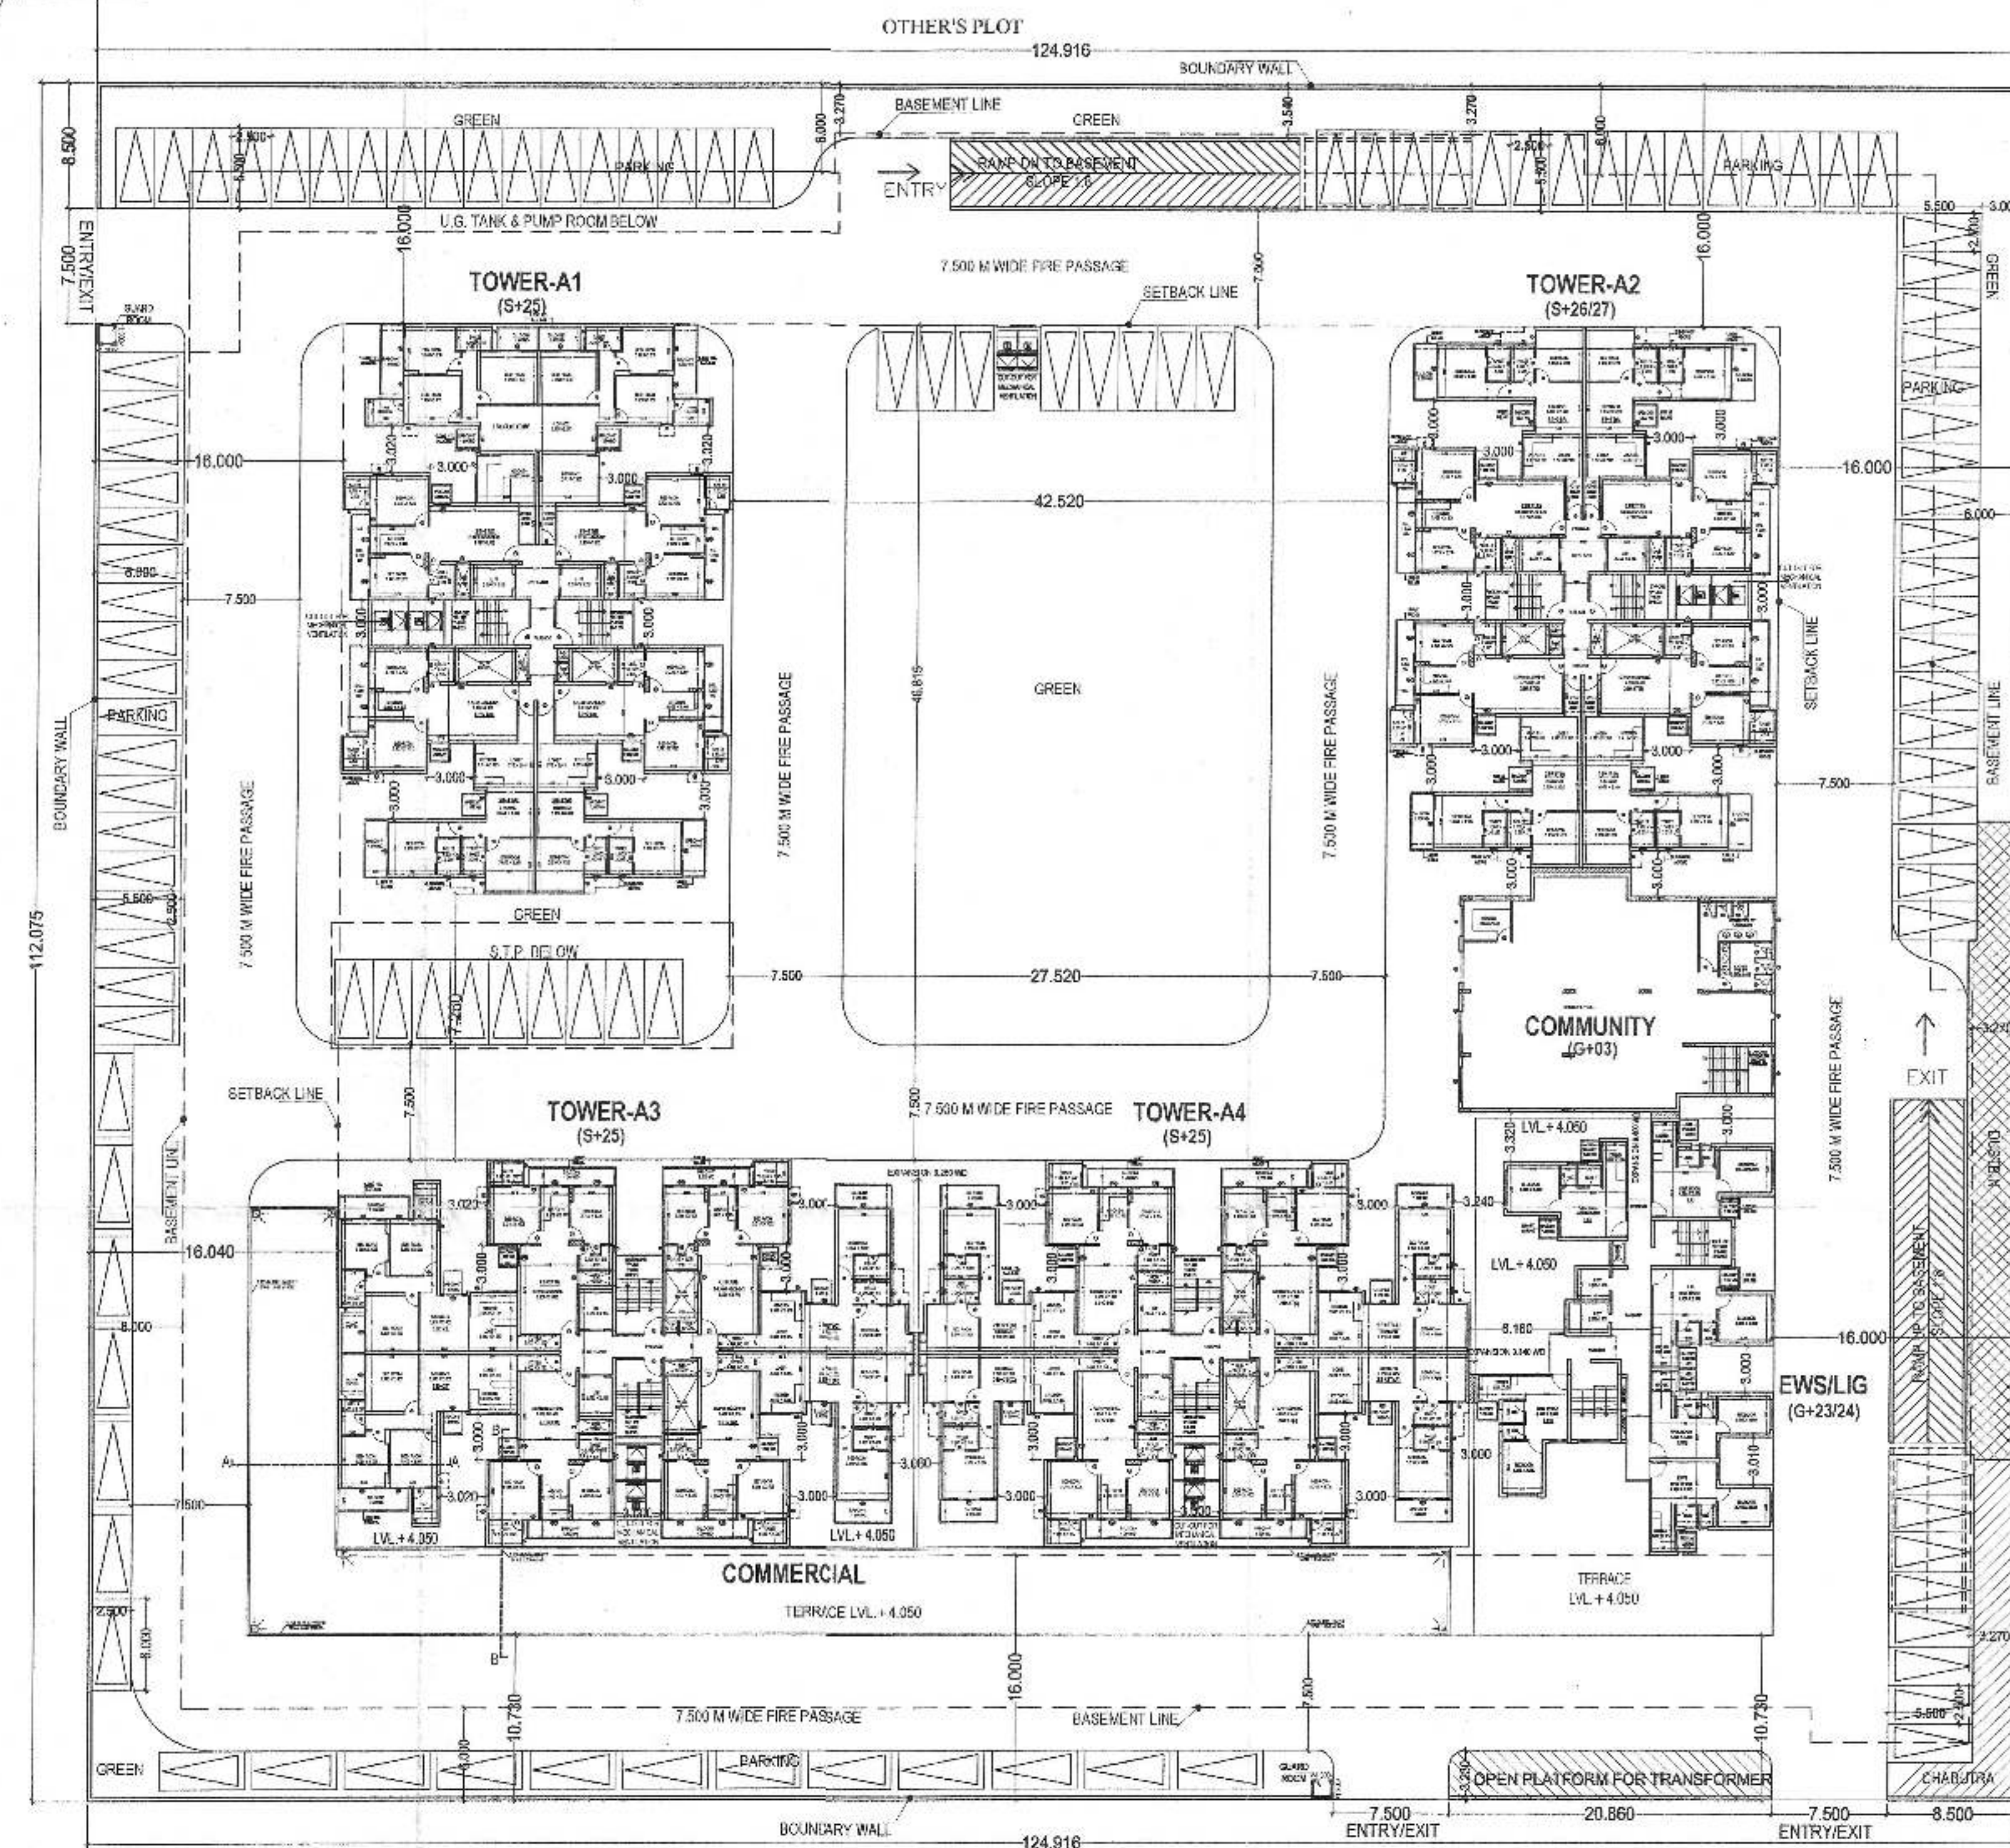

50.000 M WIDE ROAD

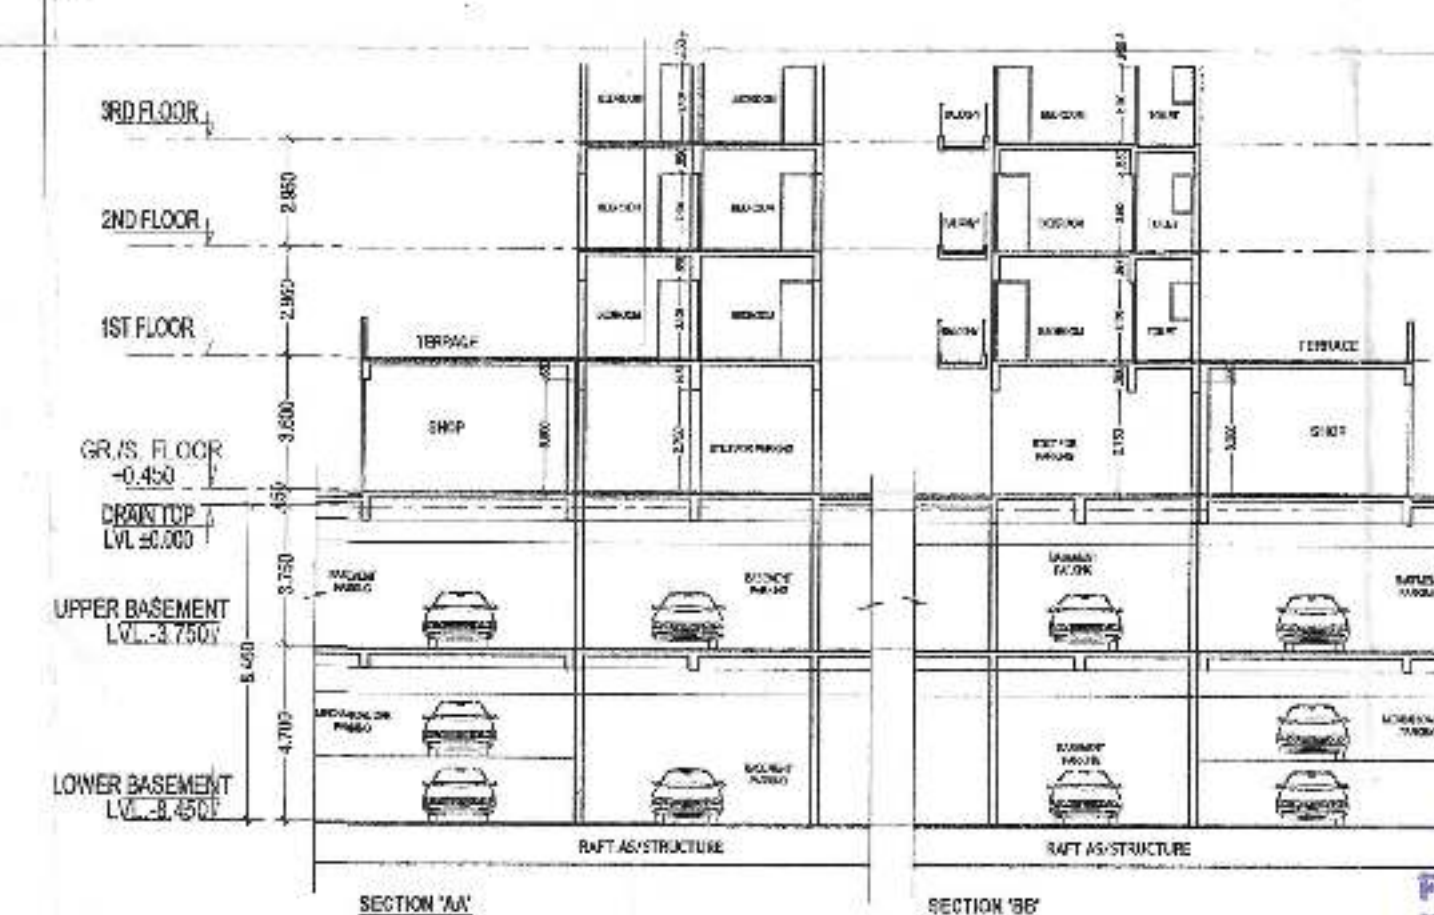

Per Keen Associates Pvt. Ltd.  
H-53, 1st floor  
Commercial  
Noida-201301, U.P.

Noida-201301