
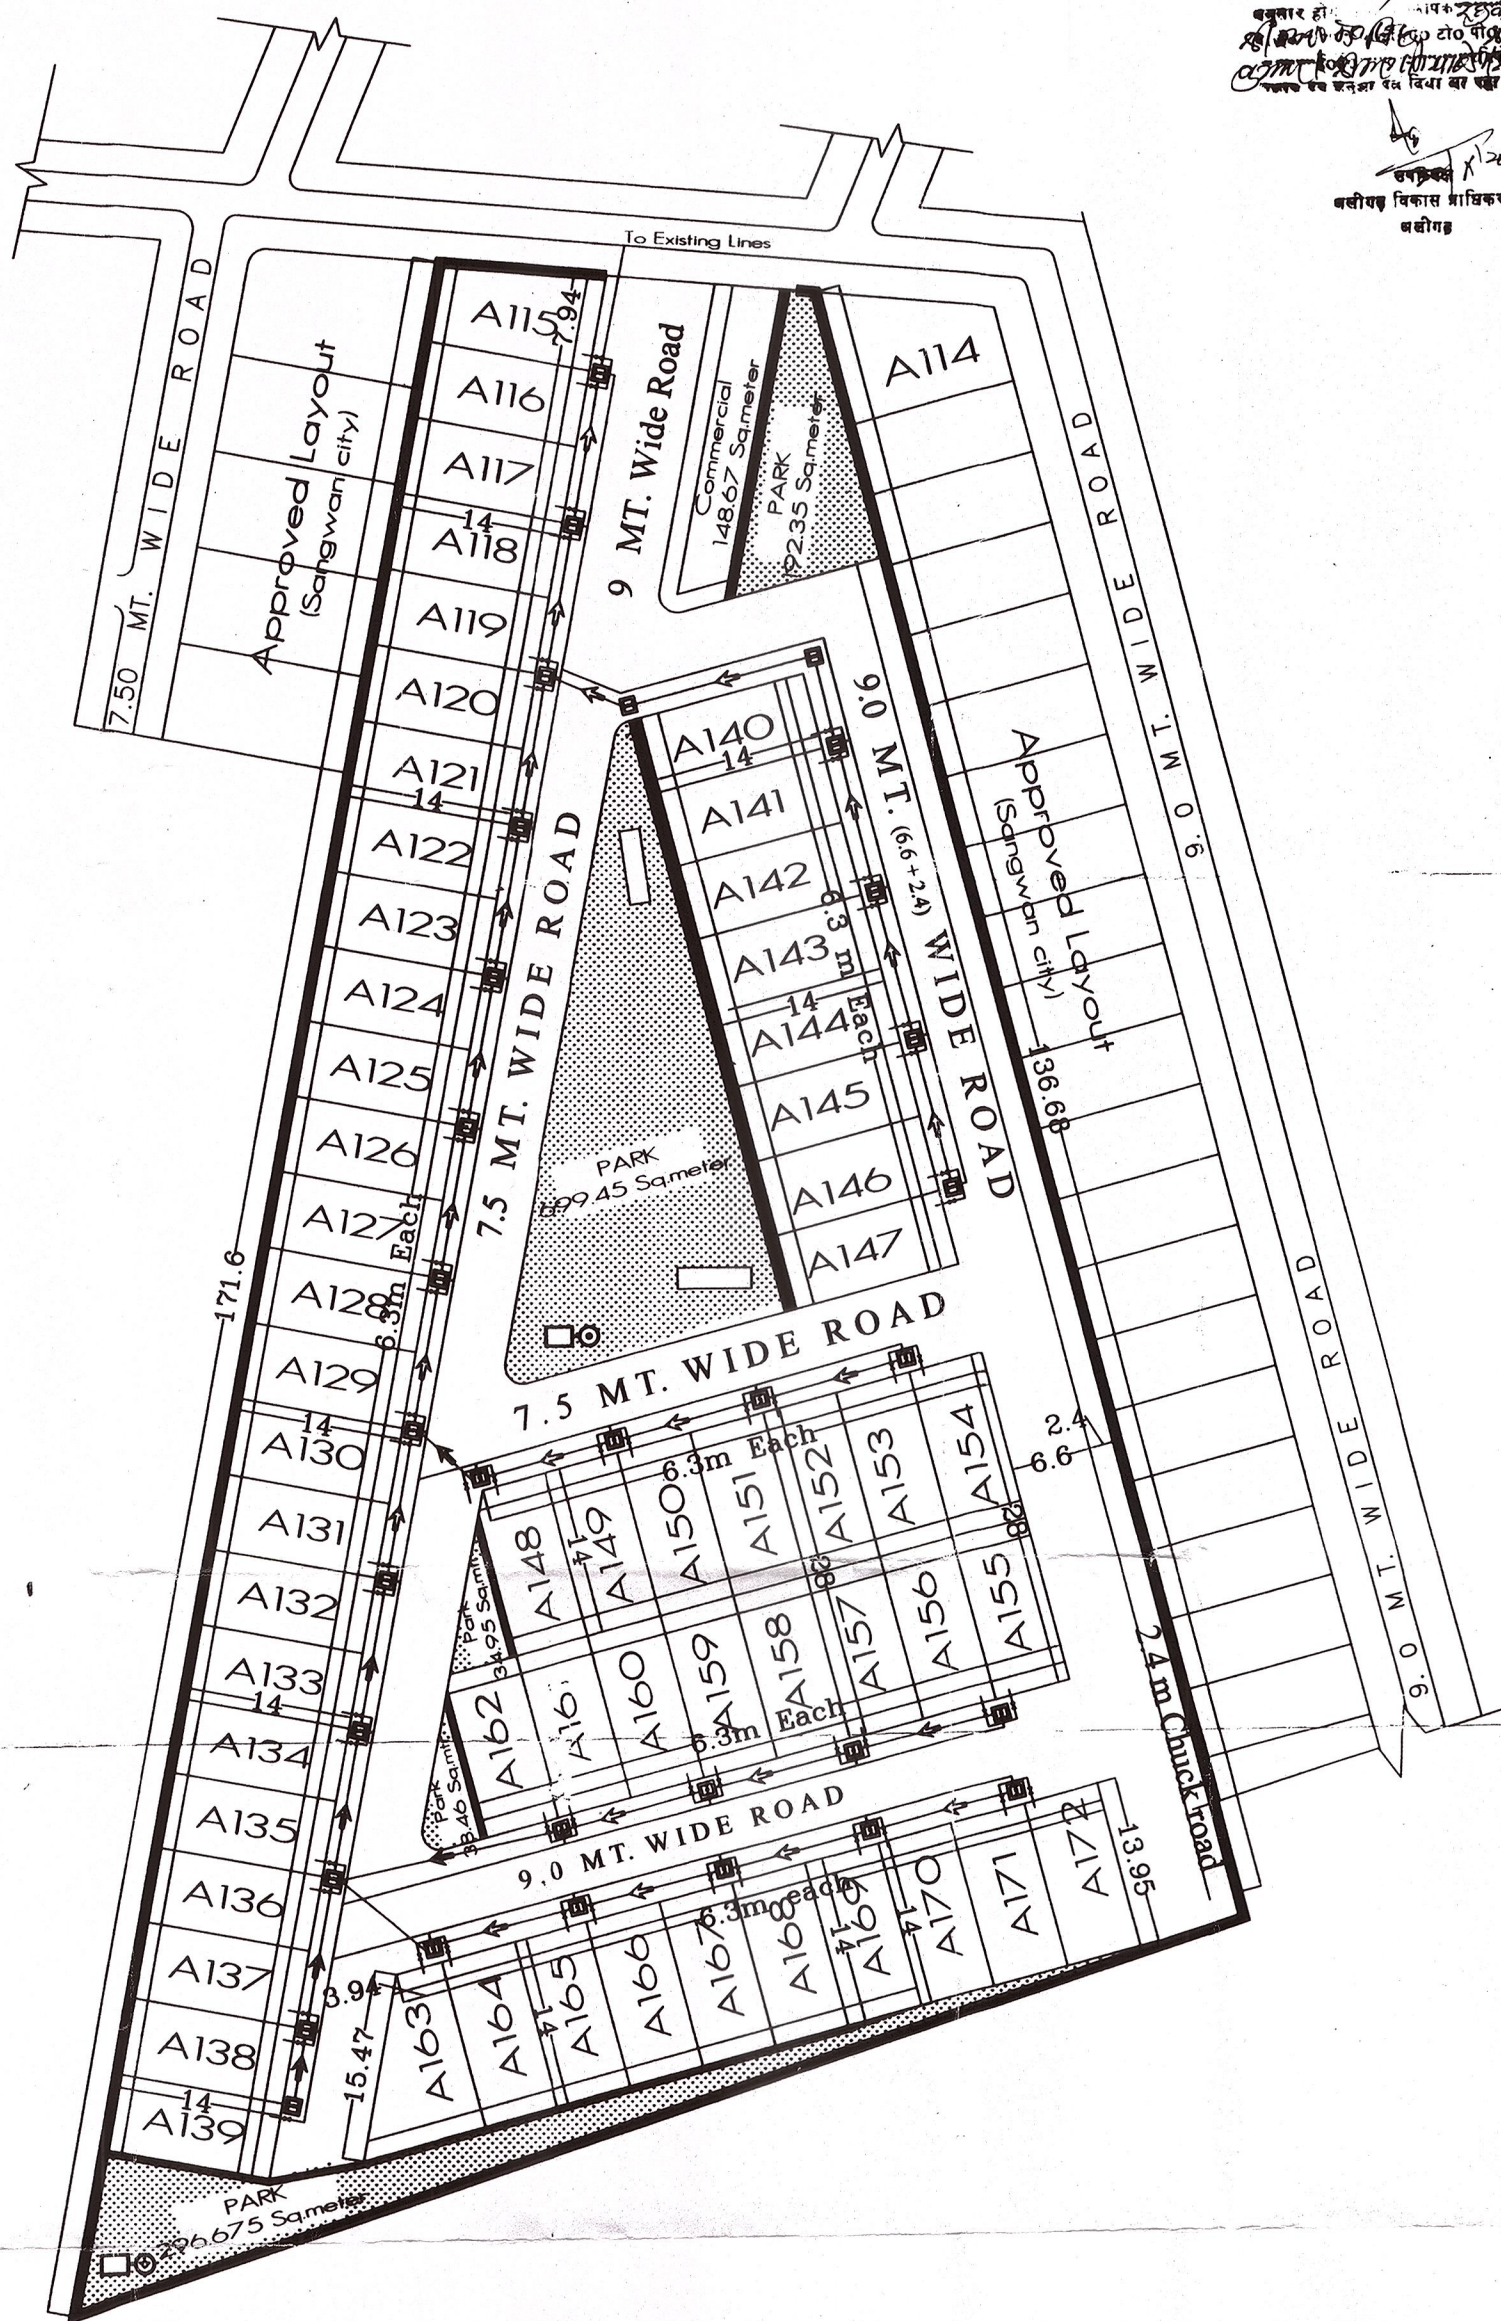
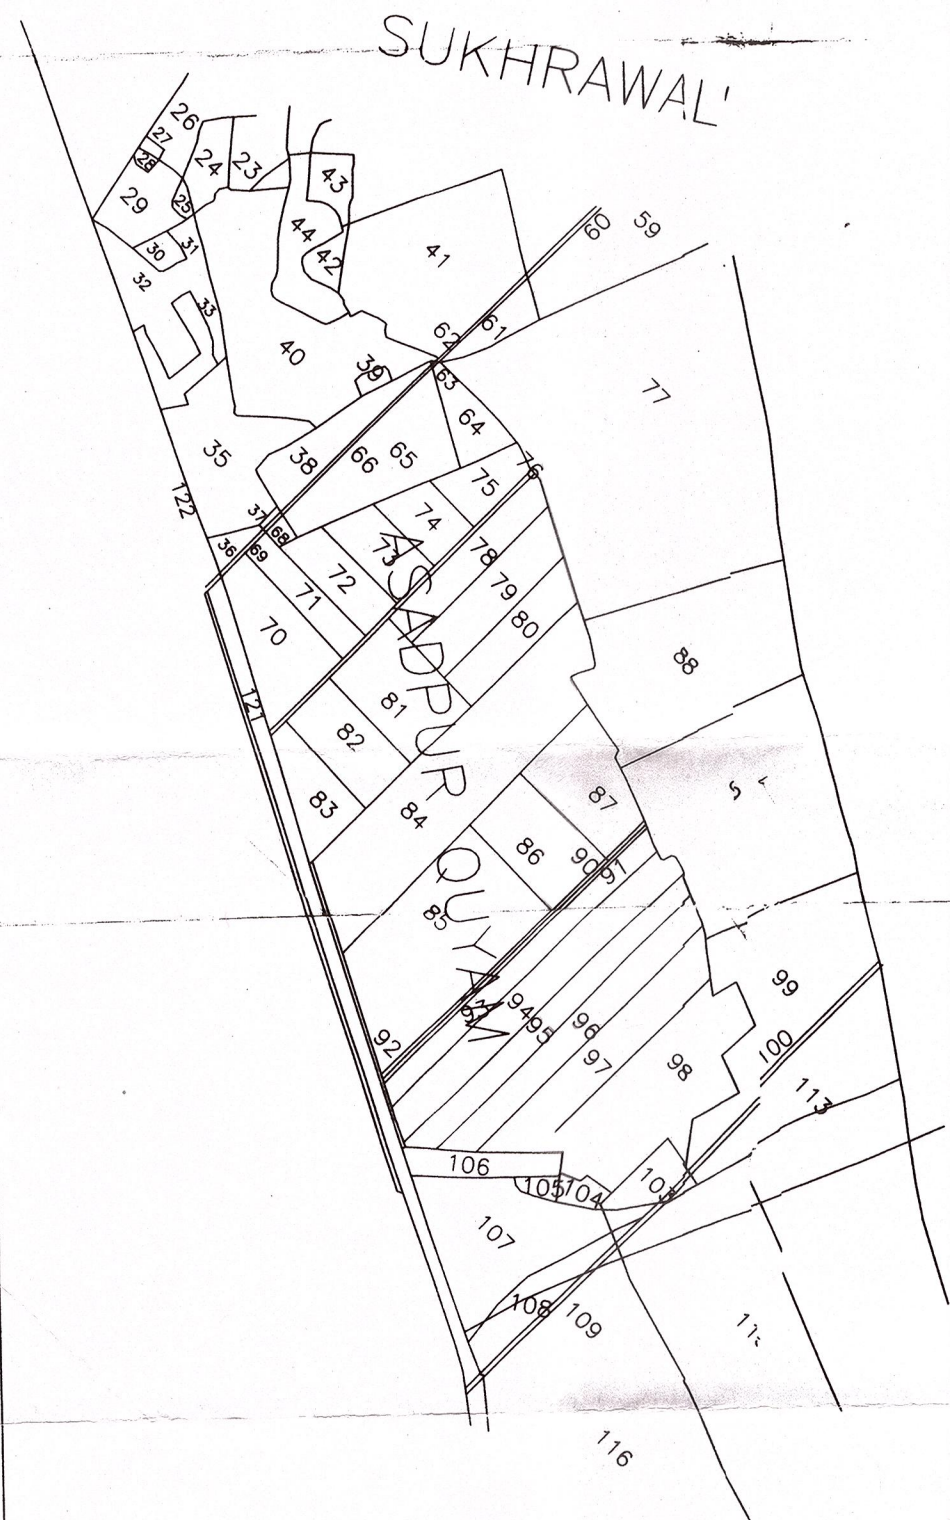


Silver Street

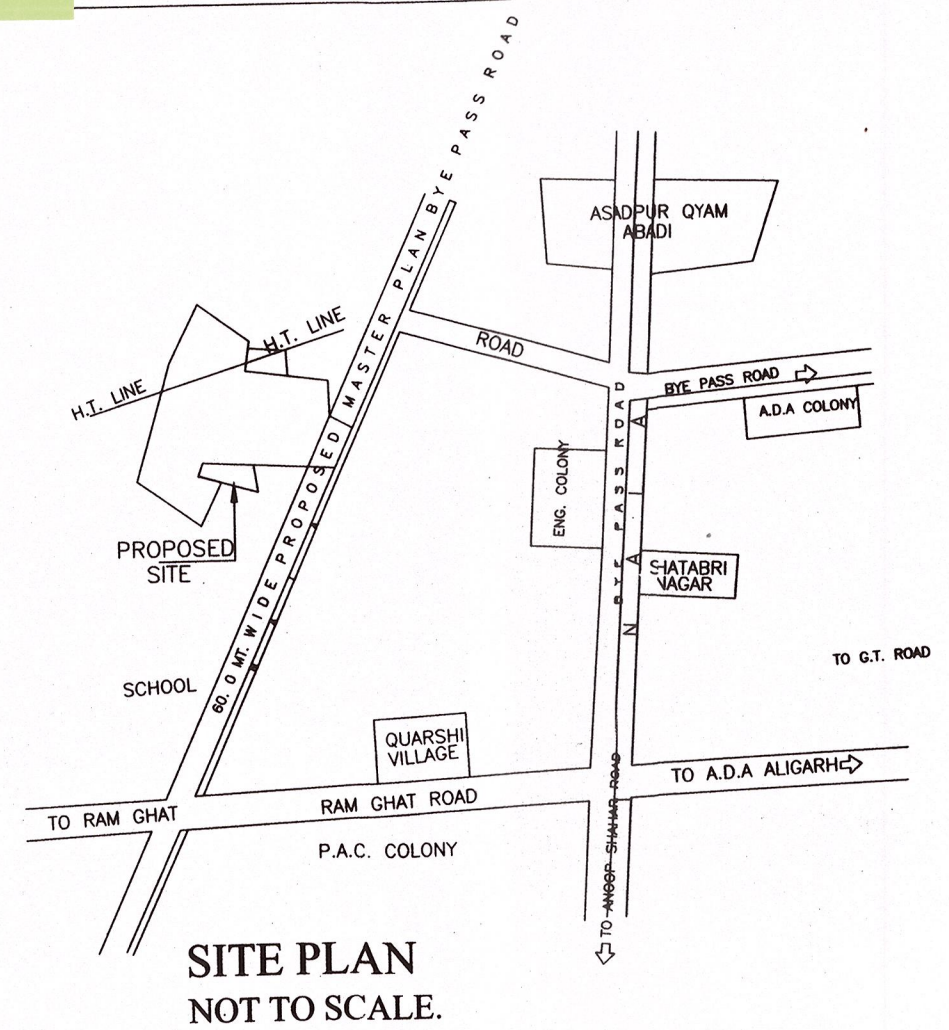

1. 15 (3)
2. 15 (3)
LEGEND		
SCHEME BOUNDARY		WATER LINE
PARK / OPEN SPACE		NALI / DRAIN
RAIN WATER HARVESTING		SEWER LINE
DUMPING SPACE		

AREA STATEMENT		
TOTAL LAND AREA IN SCHEME	Sq.meter	Area in %
1. NET AREA UNDER SCHEME	8380.00 Sqmt	100.00 %
2. TOTAL ROAD AREA	1829.01 Sqmt	21.83 %
3. TOTAL OPEN PARK	1261.90 Sqmt	15.06 %
4. TOTAL UNDER PLOTTING AREA	5140.42 Sqmt	61.34 %
5. TOTAL UNDER COMMERCIAL	148.67 Sqmt	1.77 %

DETAIL OF PLOTS					
S.N.	SIZE IN METER	AREA IN SQMT	AREA IN SQYD	DESCRIPTION	QTY.
1.	(odd)	101.36sq.meter	121.22 sq.yard	A115	1No.
2.	6.30 X 14.00	88.20sq.meter	105.48 sq.yard	A116 to A147	32Nos.
3.	(odd)	87.43sq.meter	104.56 sq.yard	A148	1No.
4.	6.30 X 14.00	88.20sq.meter	105.48 sq.yard	A149 to A161	13Nos.
5.	(odd)	87.86sq.meter	105.08 sq.yard	A162	1No.
6.	(odd)	101.29sq.meter	121.14 sq.yard	A163	1No.
7.	6.30 X 14.00	88.20sq.meter	105.48 sq.yard	A164 to A171	8Nos.
8.	(odd)	87.88sq.meter	105.109 sq.yard	A172	1No.
9.					

TOTAL PLOTS = 58 Nos.

SUBMISSION DRAWING

PROJECT:
SUBMISSION LAYOUT PLAN OF
SANGWAN SILVER STREET
GATA NO. 74, 75 & 65 KH, SITE AT :
VILLAGE ASADPUR QUYAM, ALIGARH 202001 (U.P.)

DEVELOPER M/S SANGWAN LANDCO PVT LTD.

ADDRESS:
CORP. OFFICE- 301 IIIrd FLOOR BHAGMAL
COMPLEX, SECTOR-15
NOIDA, 201301 (U.P.)

SHEET TITLE: SUBMISSION DRAWING

DRG. NO. SD. 01	SCALE: 1:1000	
DATE: 12-12-2013		

OWNER'S SIGNATURE

For SANGWAN LANDCO PVT. LTD.

Director

ARCHITECT'S SIGNATURE

Ar. VISHAL GORLE
B. Arch.
Reg. No. CA/2002/30295
Neha InfraTech Pvt. Ltd.
36-C, Express View Apts.
Sec.-93, Noida - 201 301