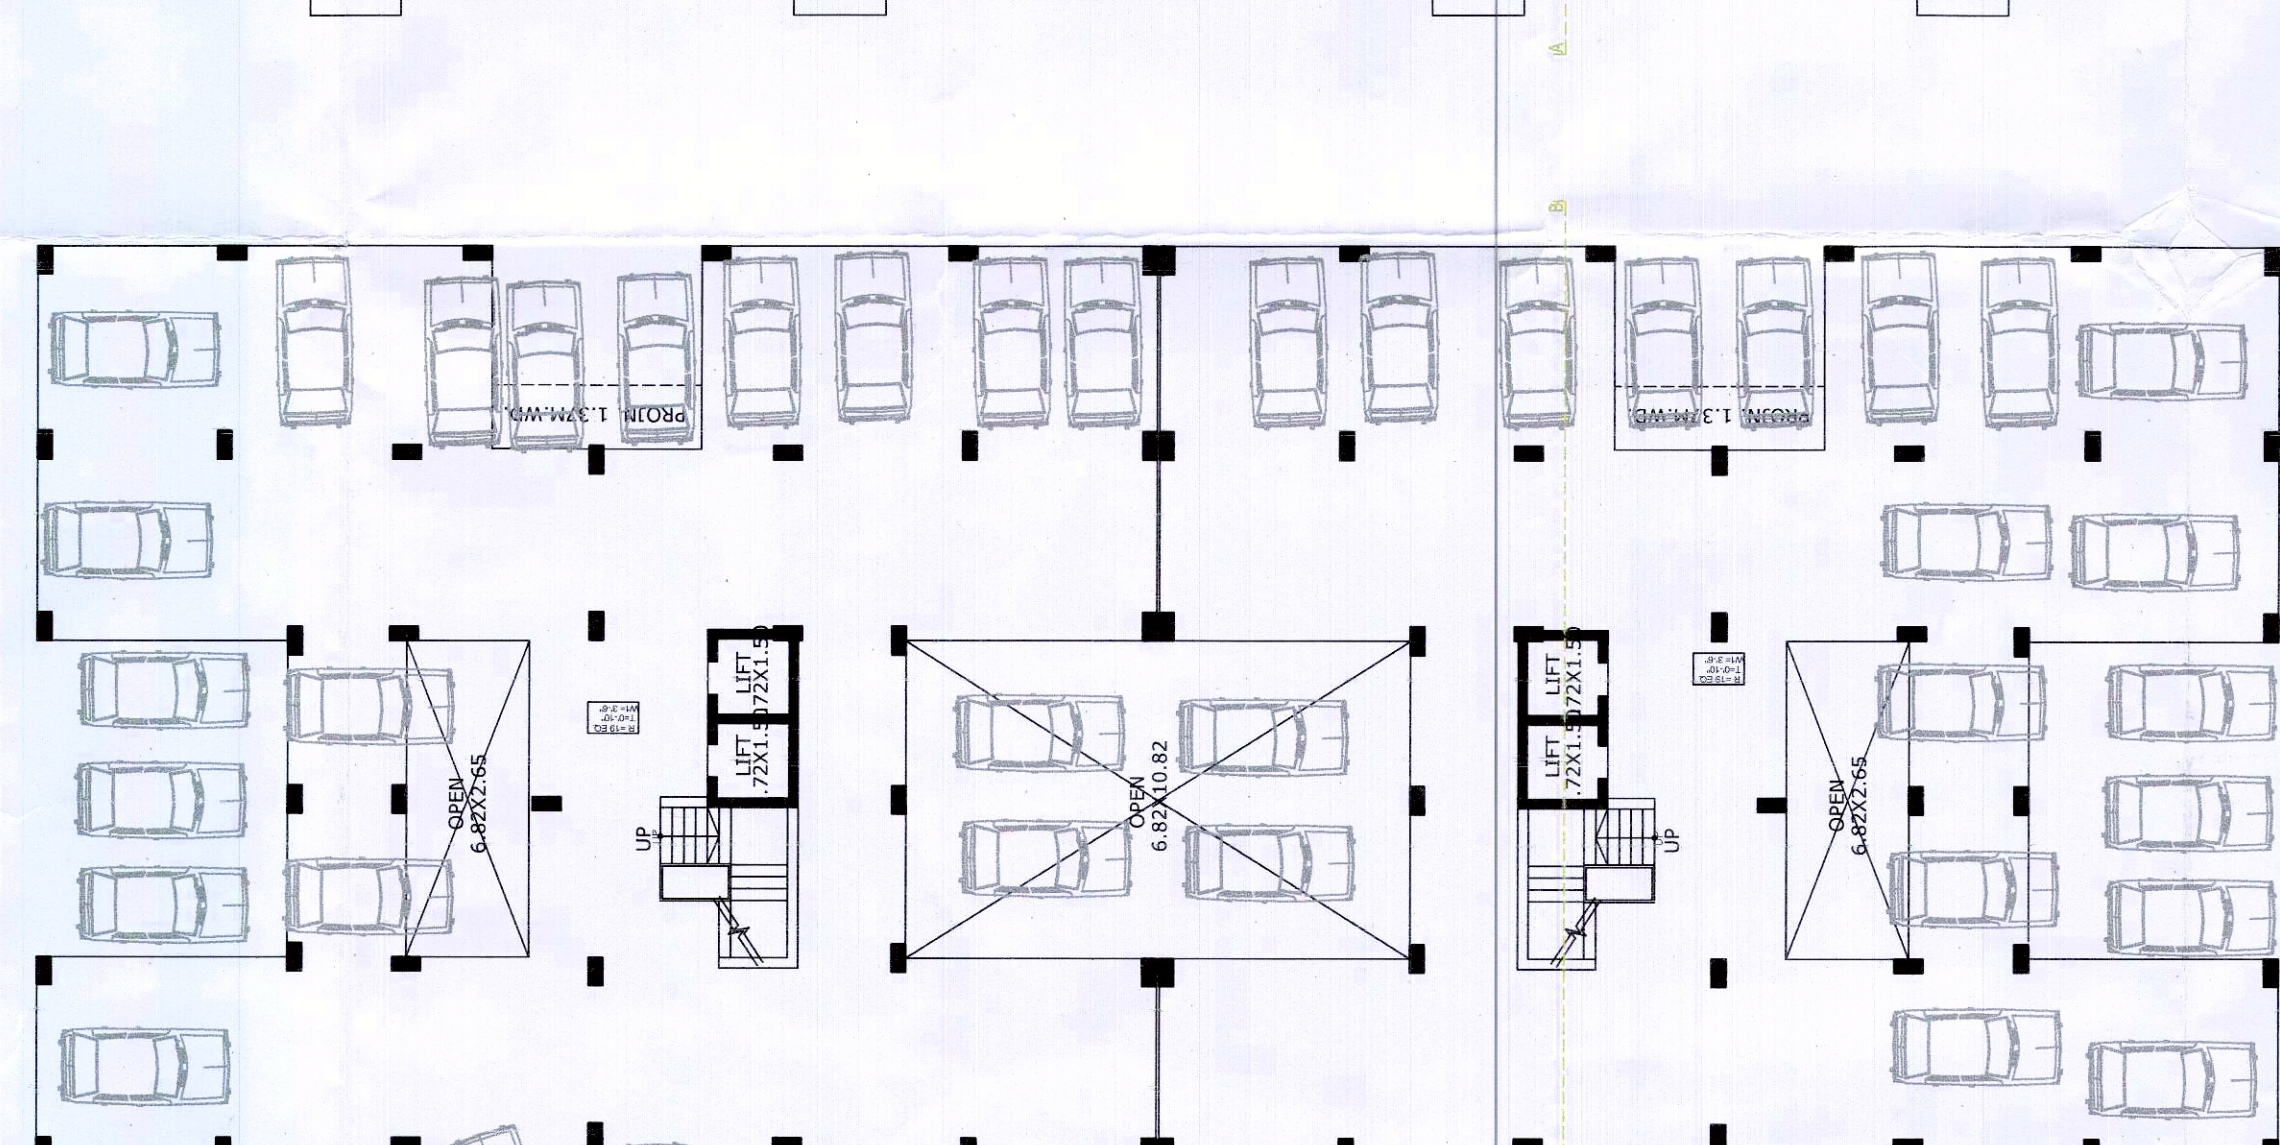
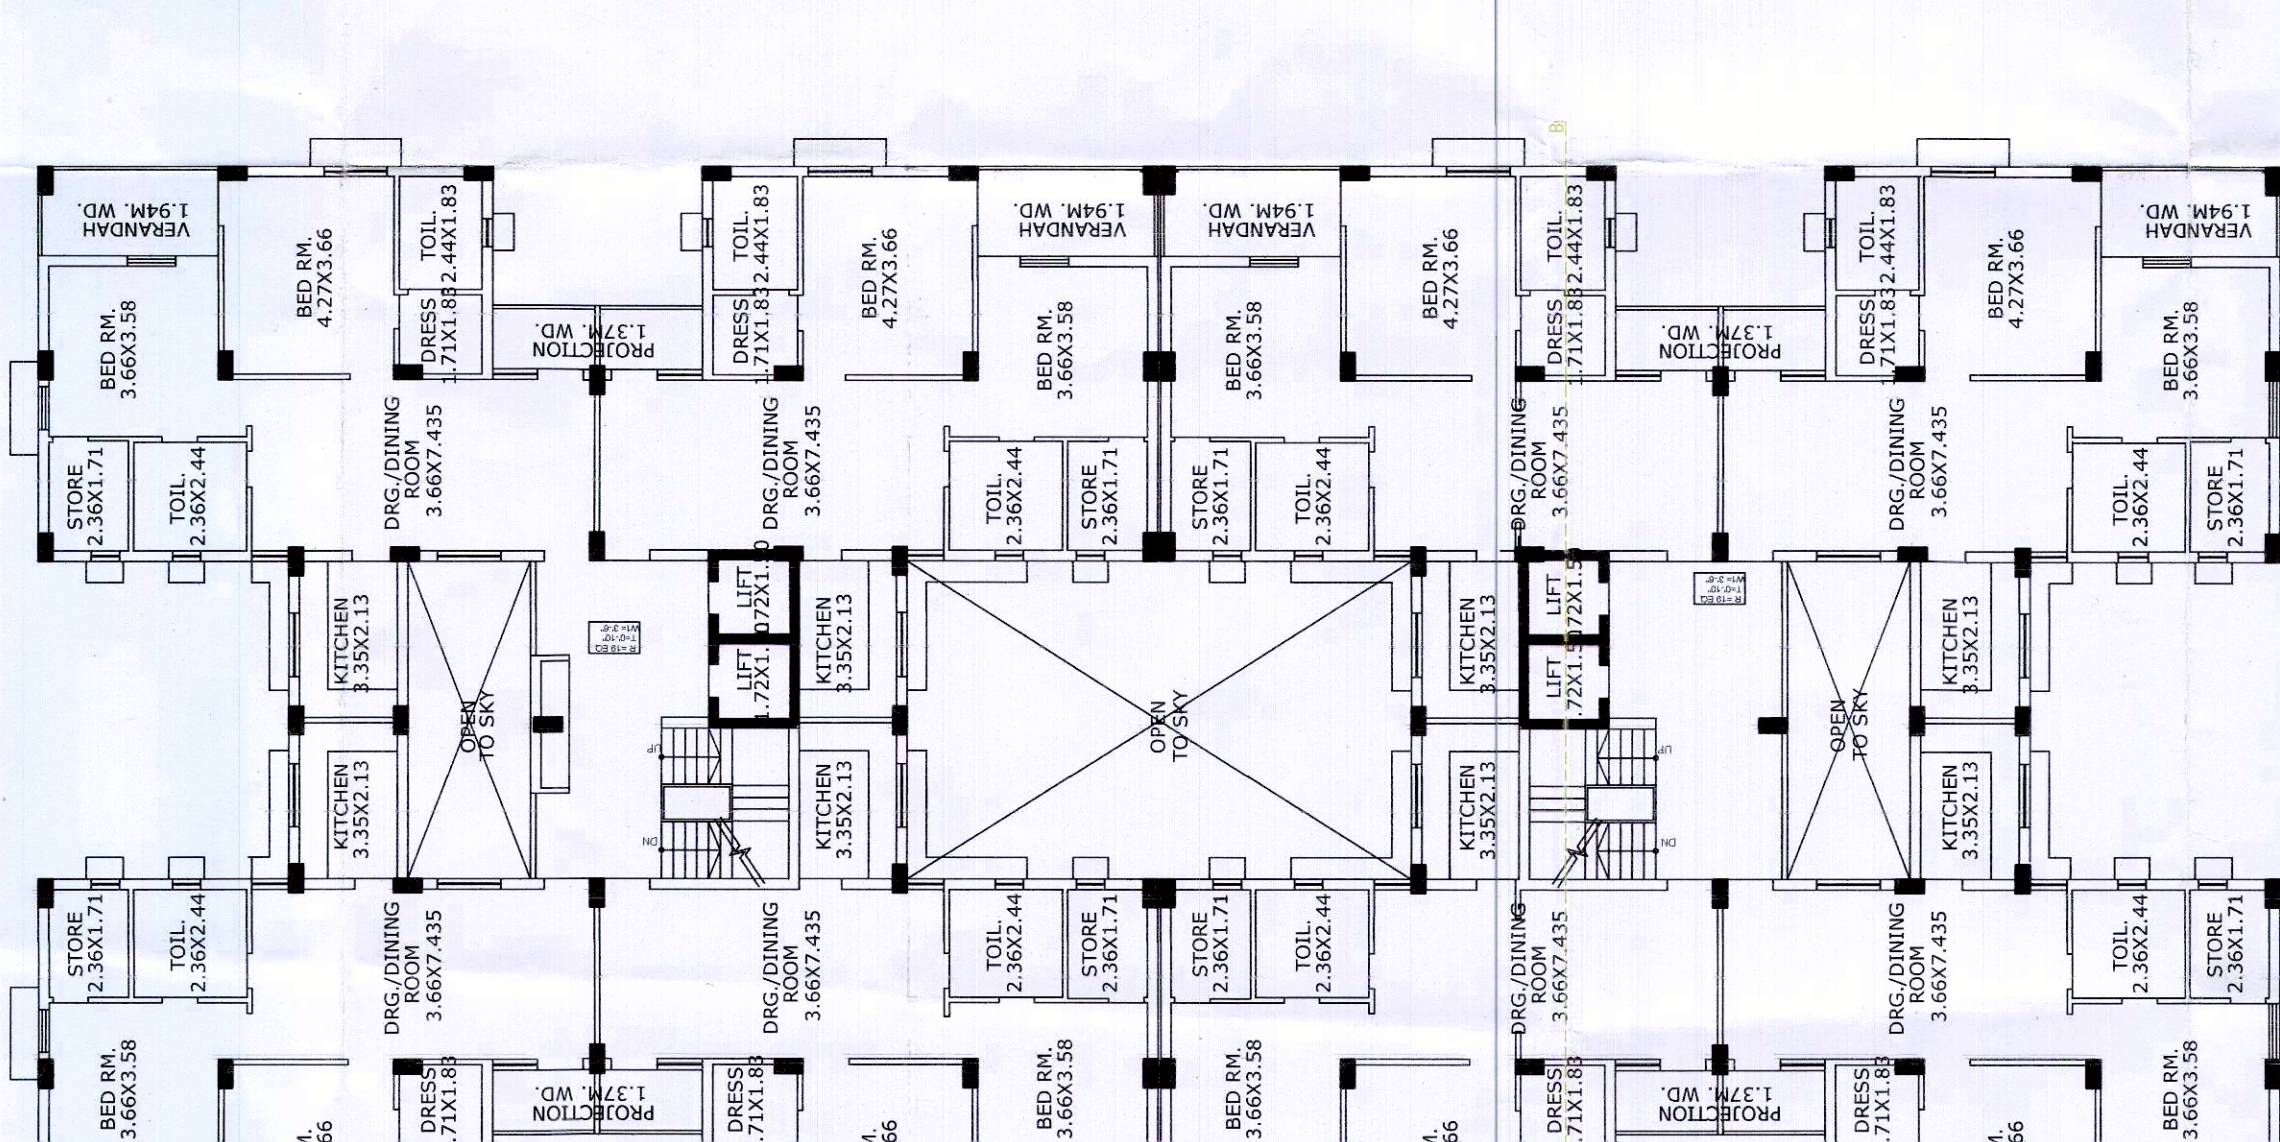
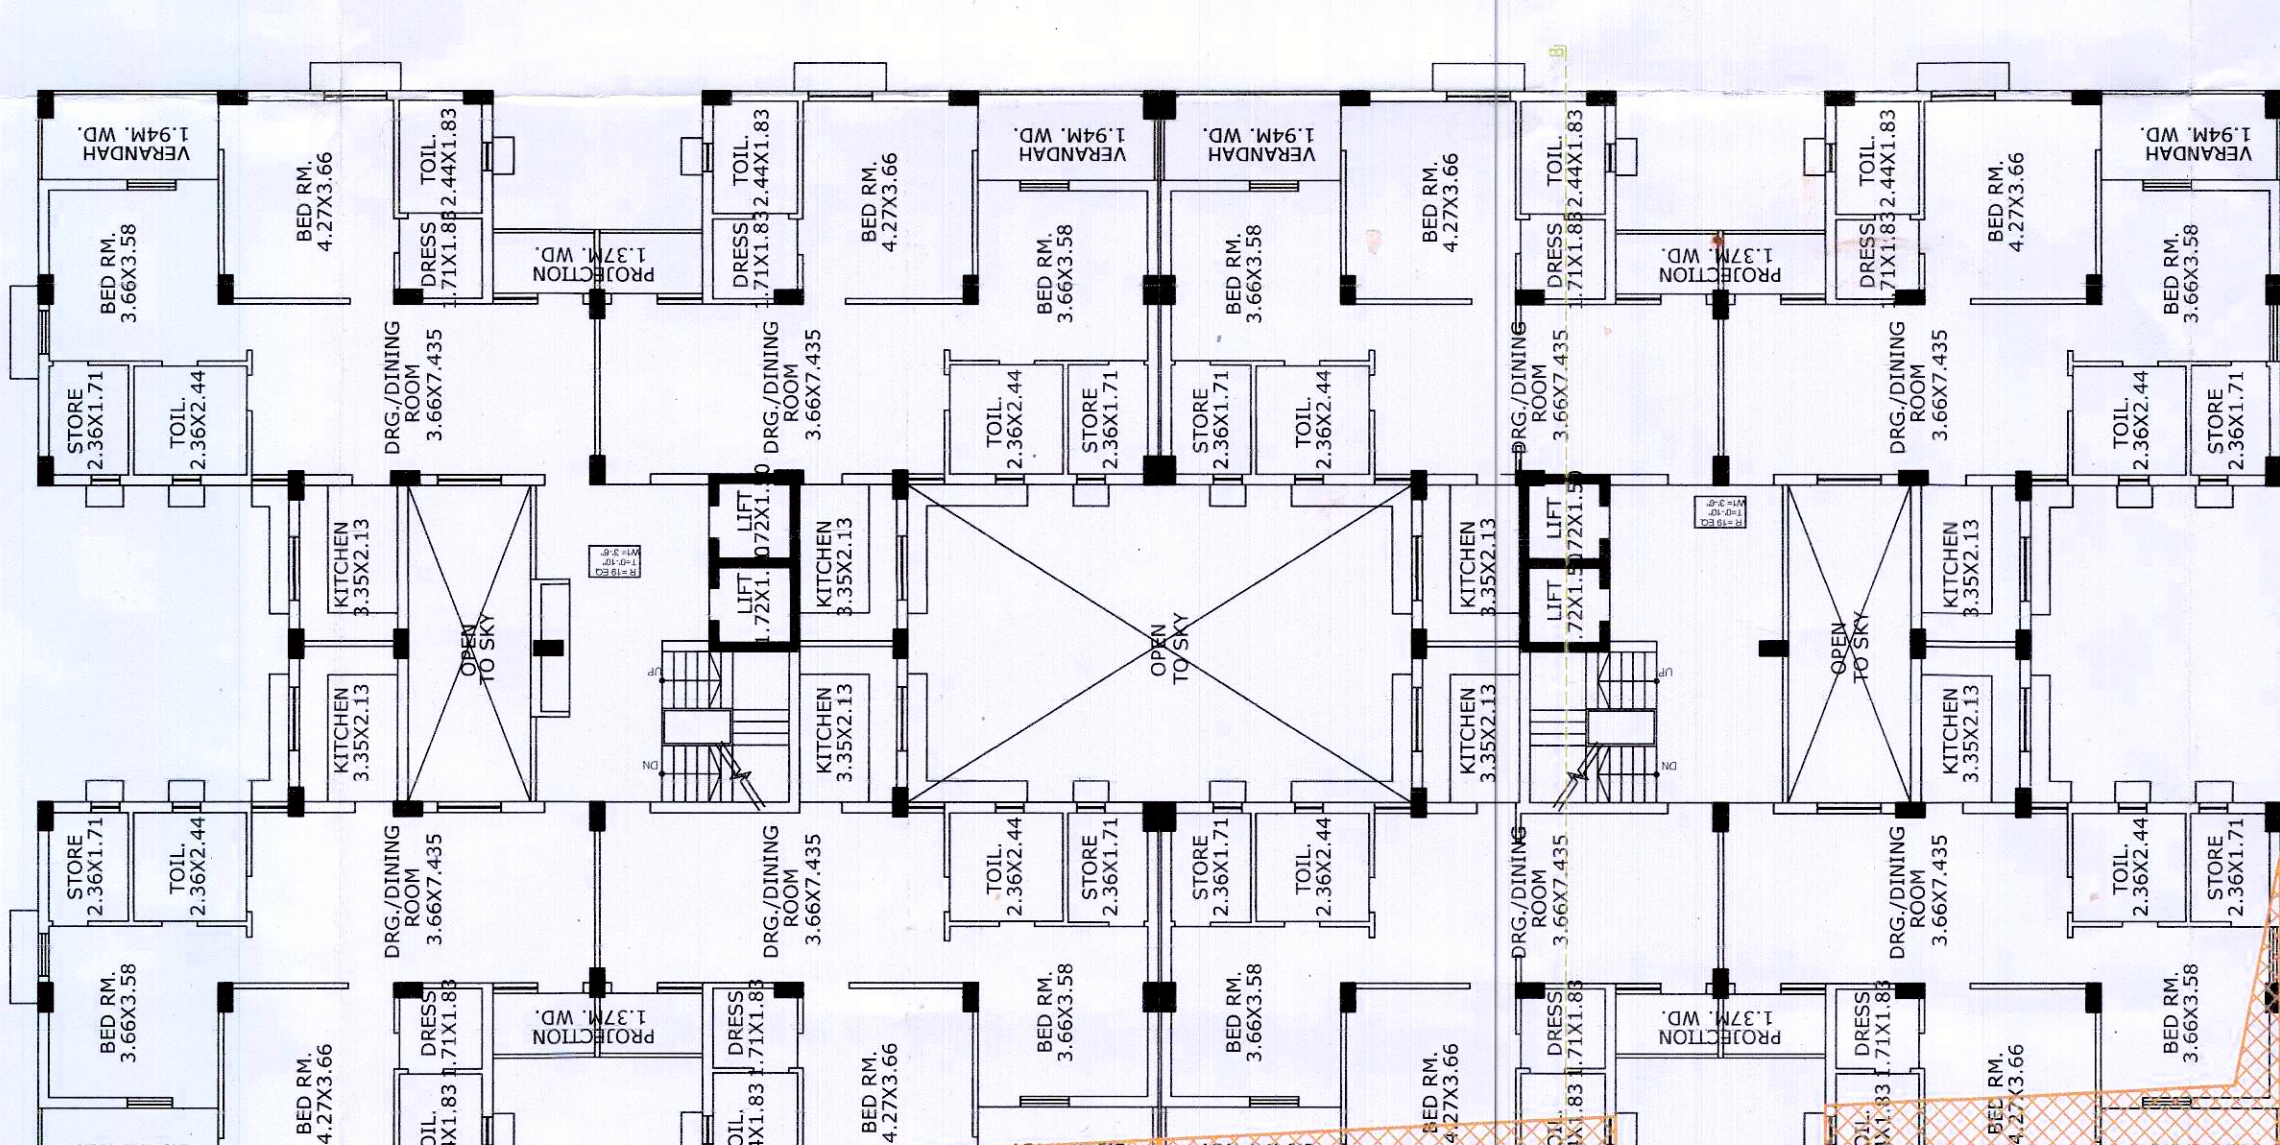
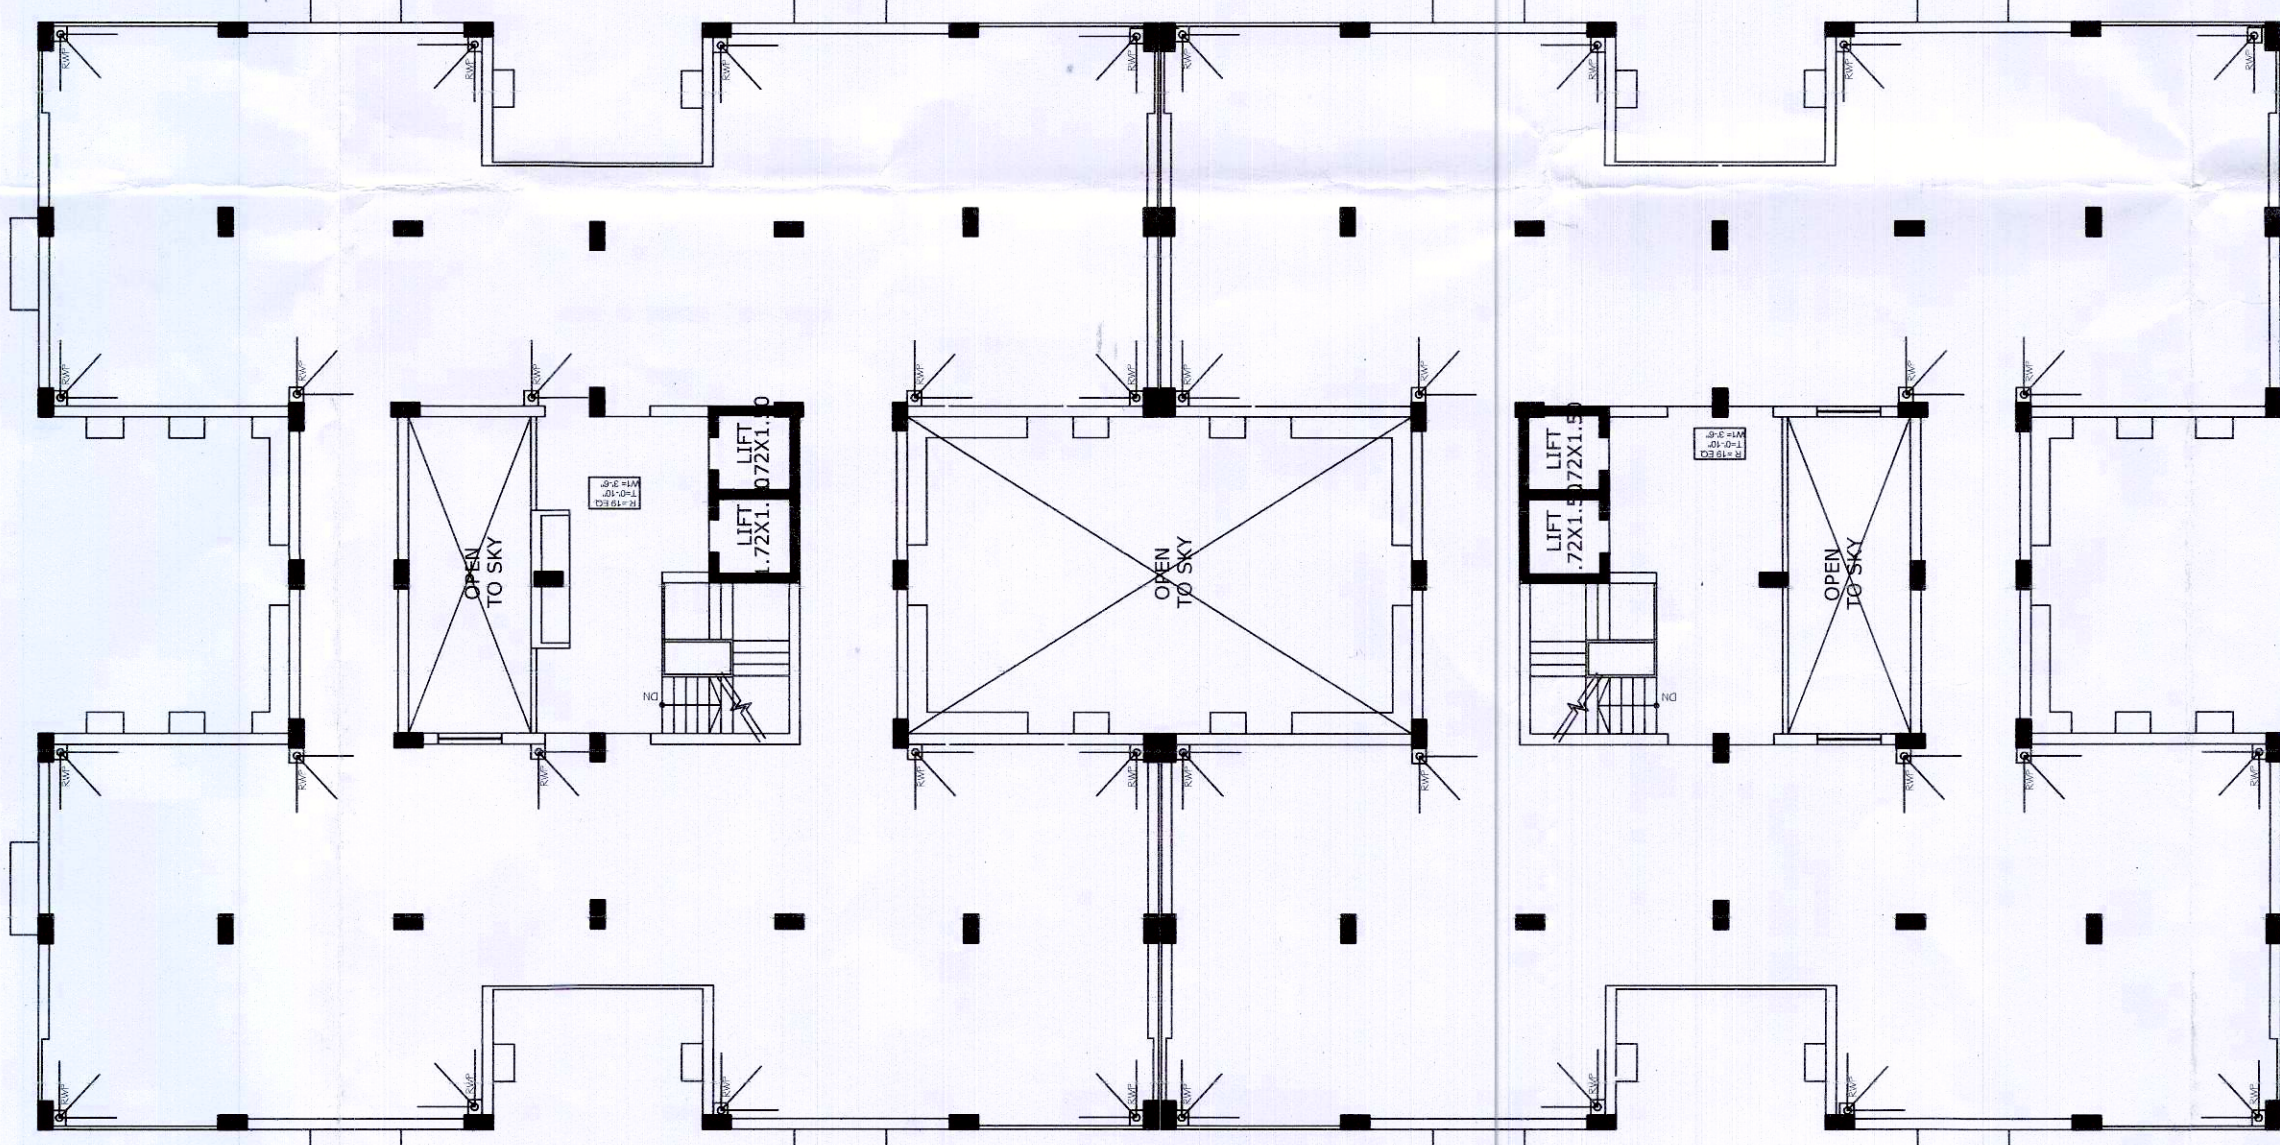
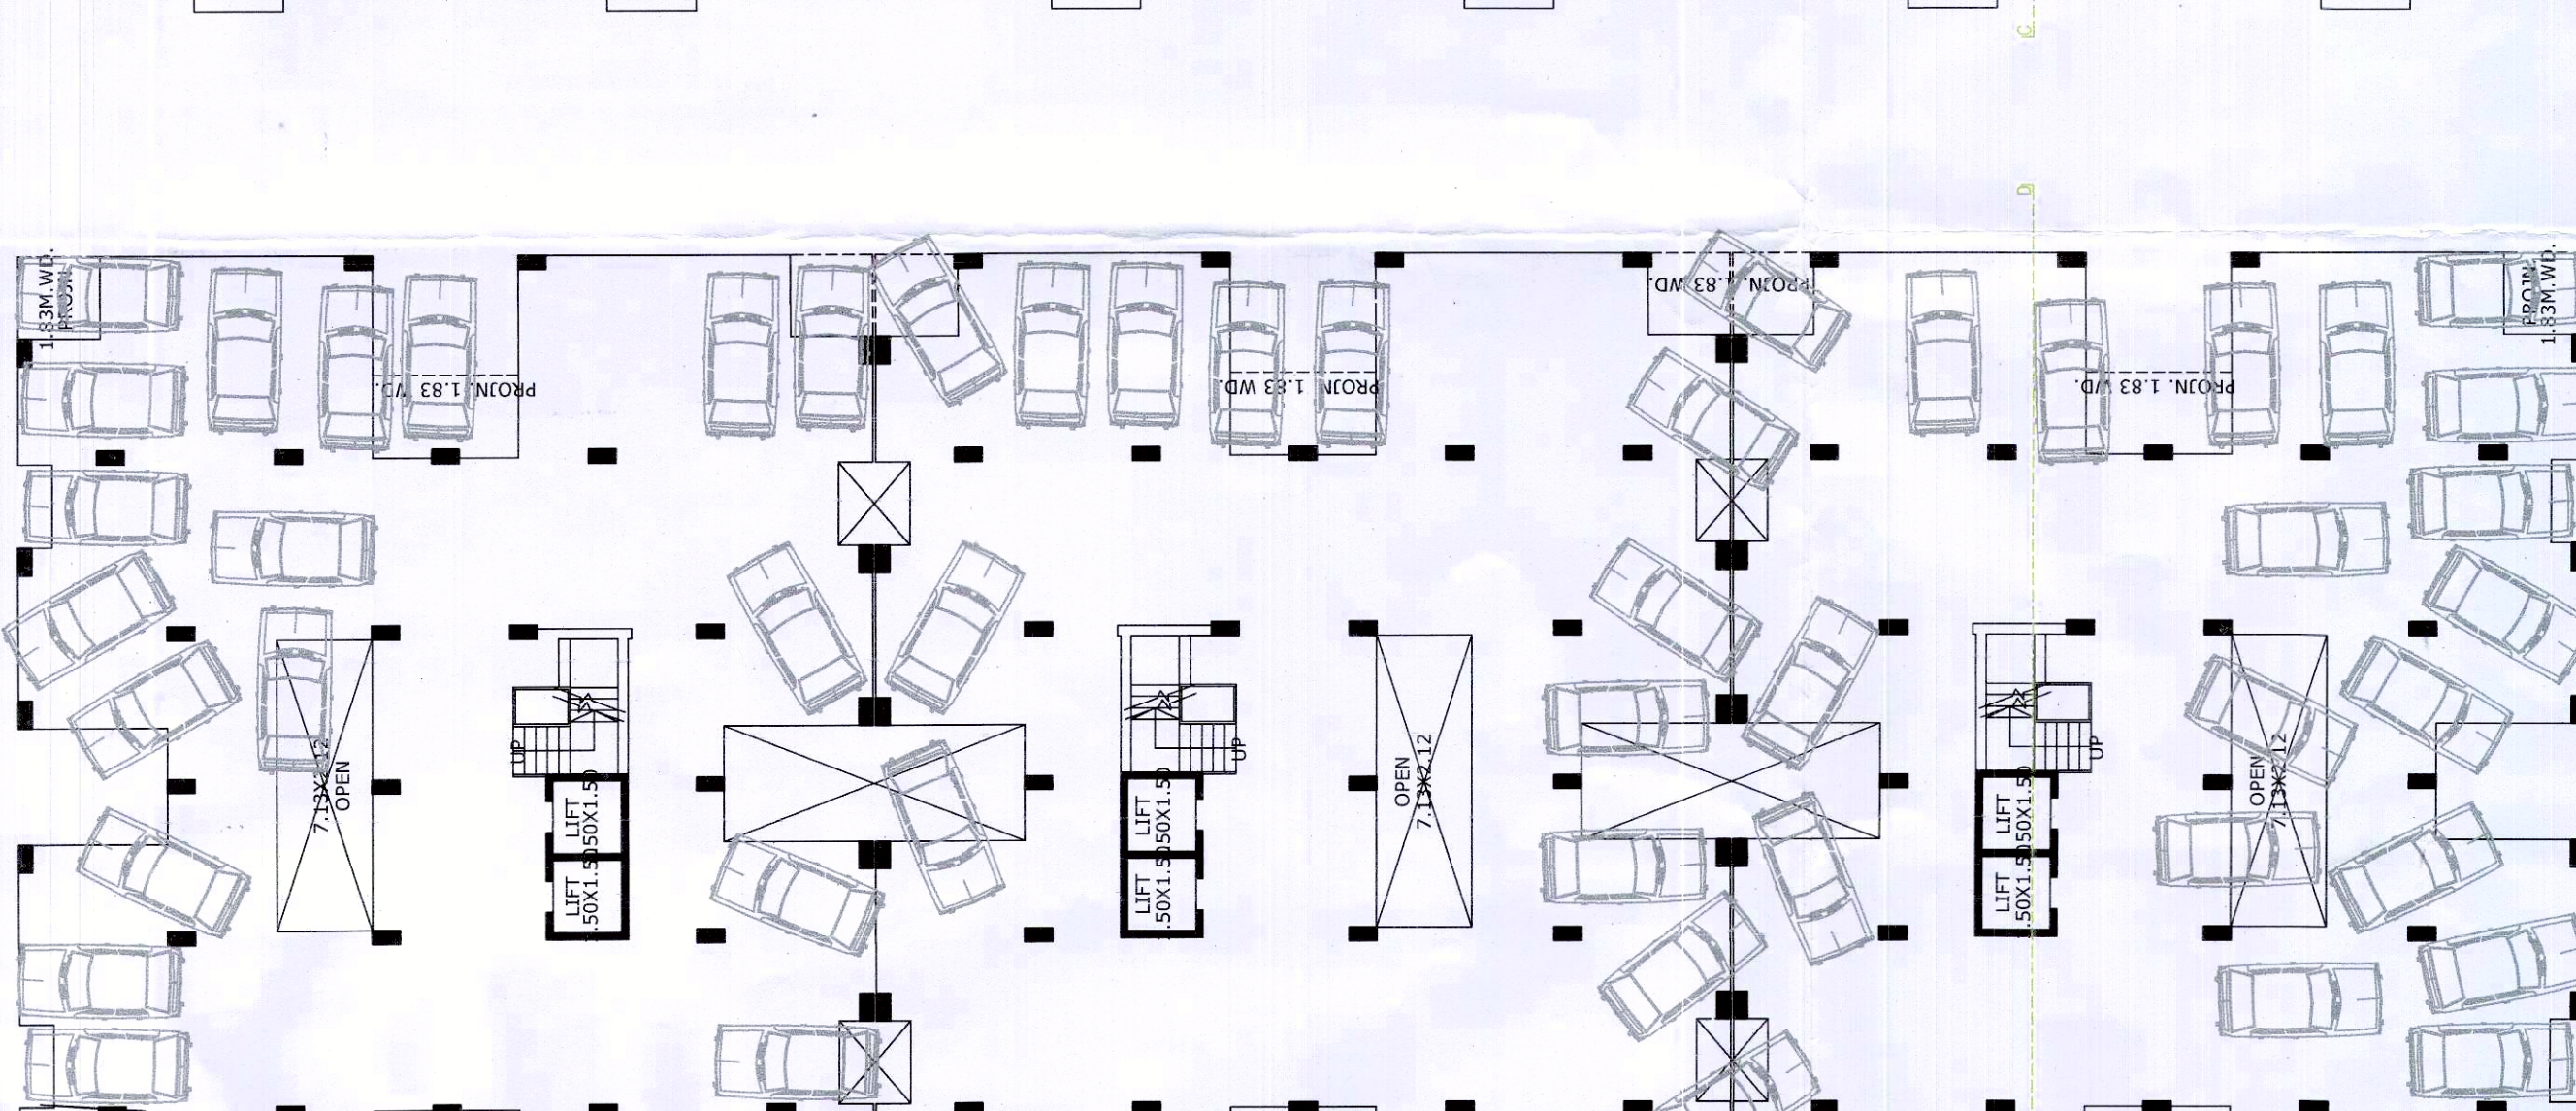
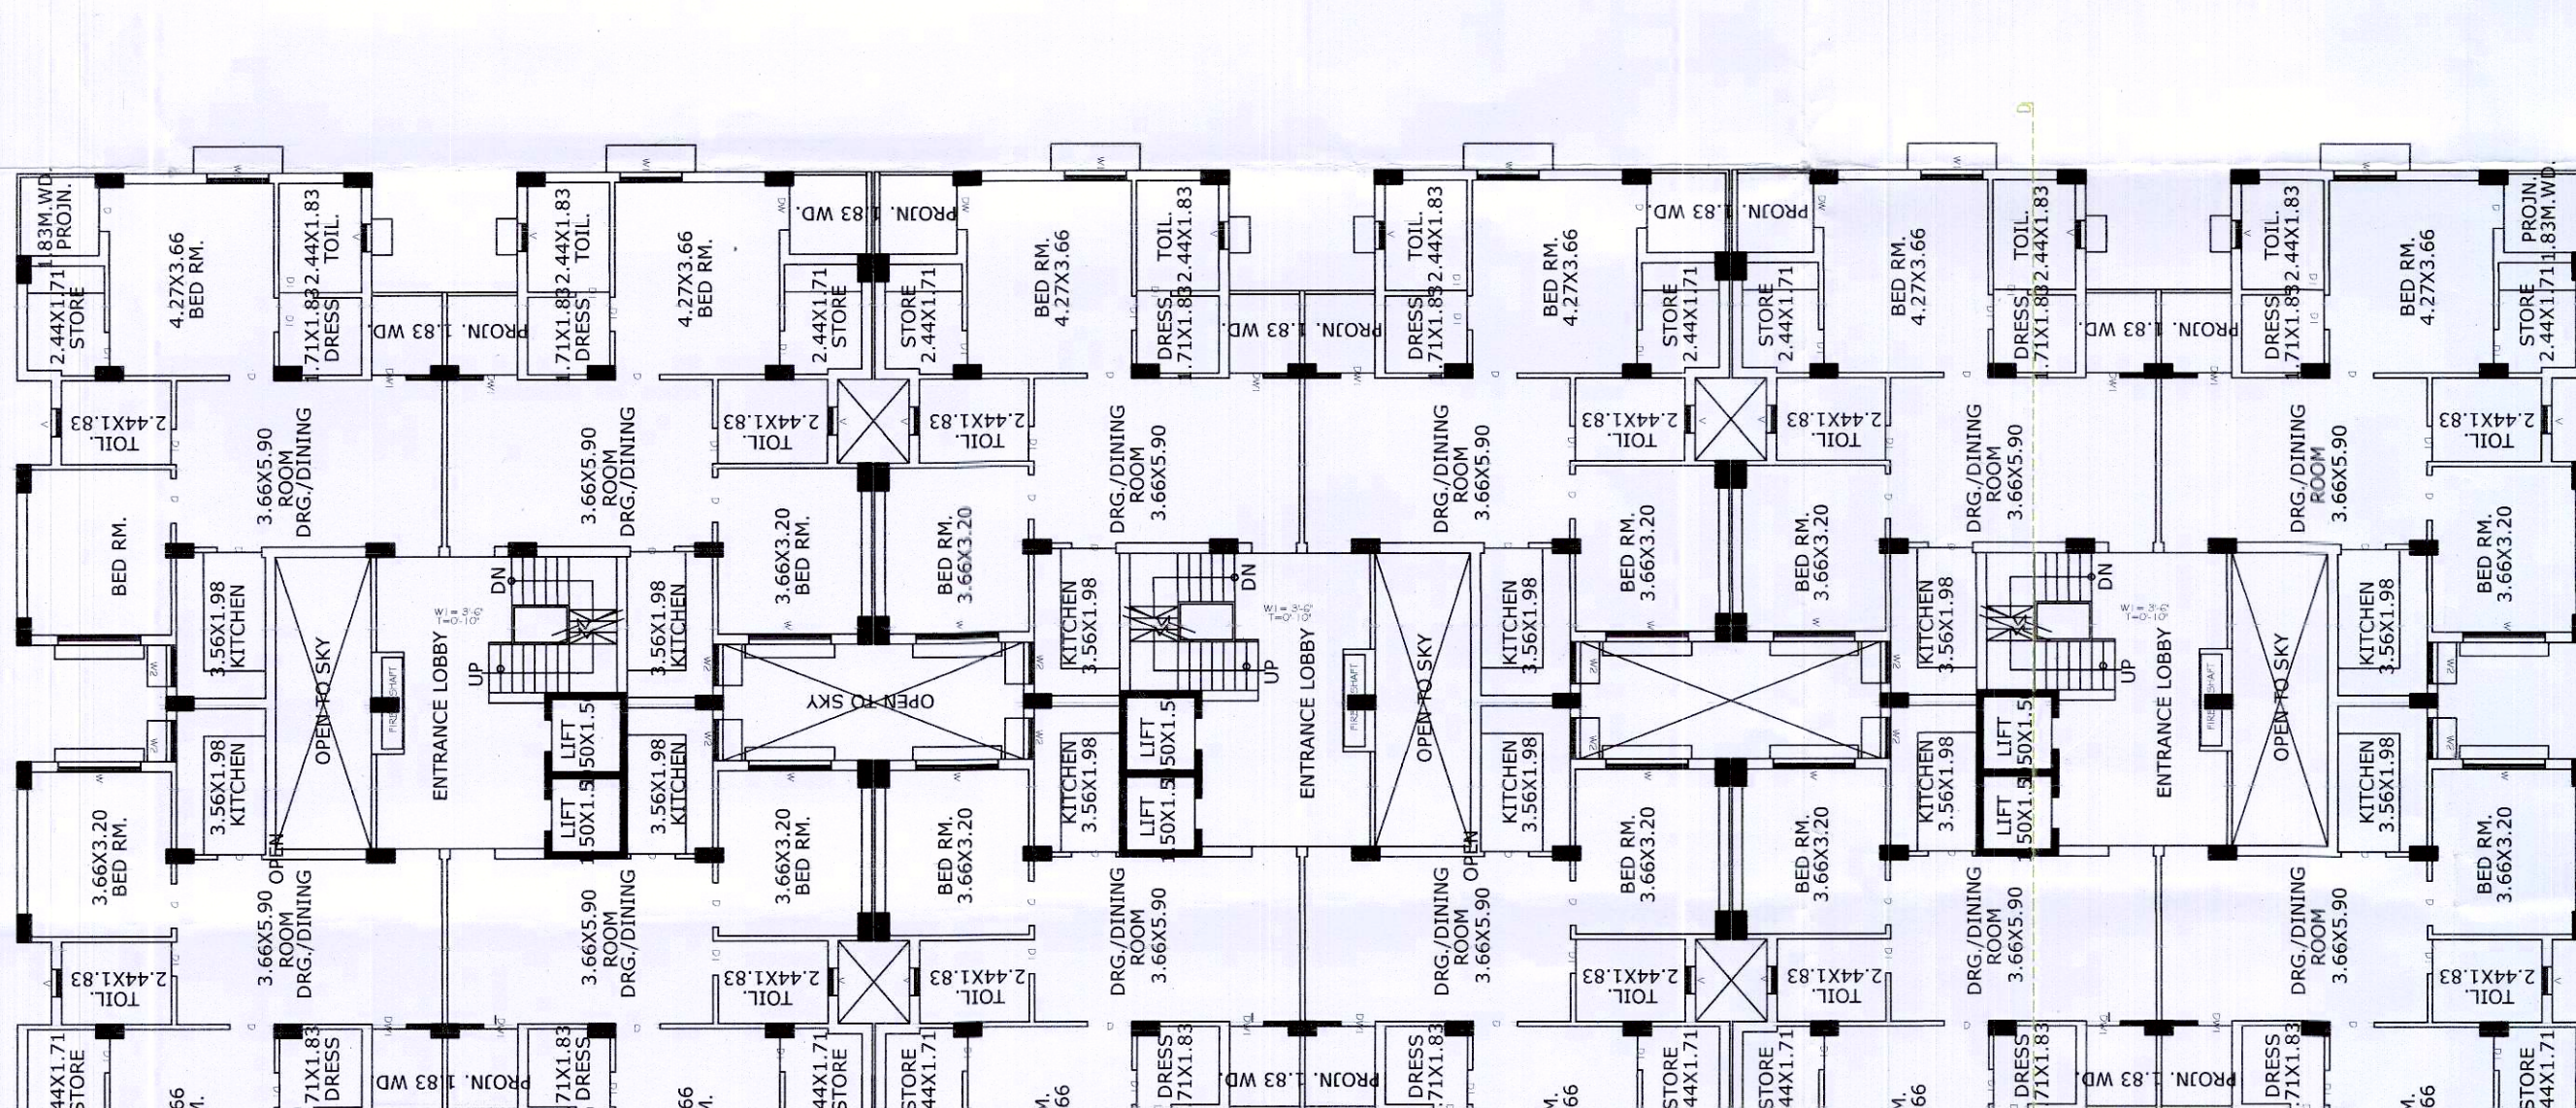
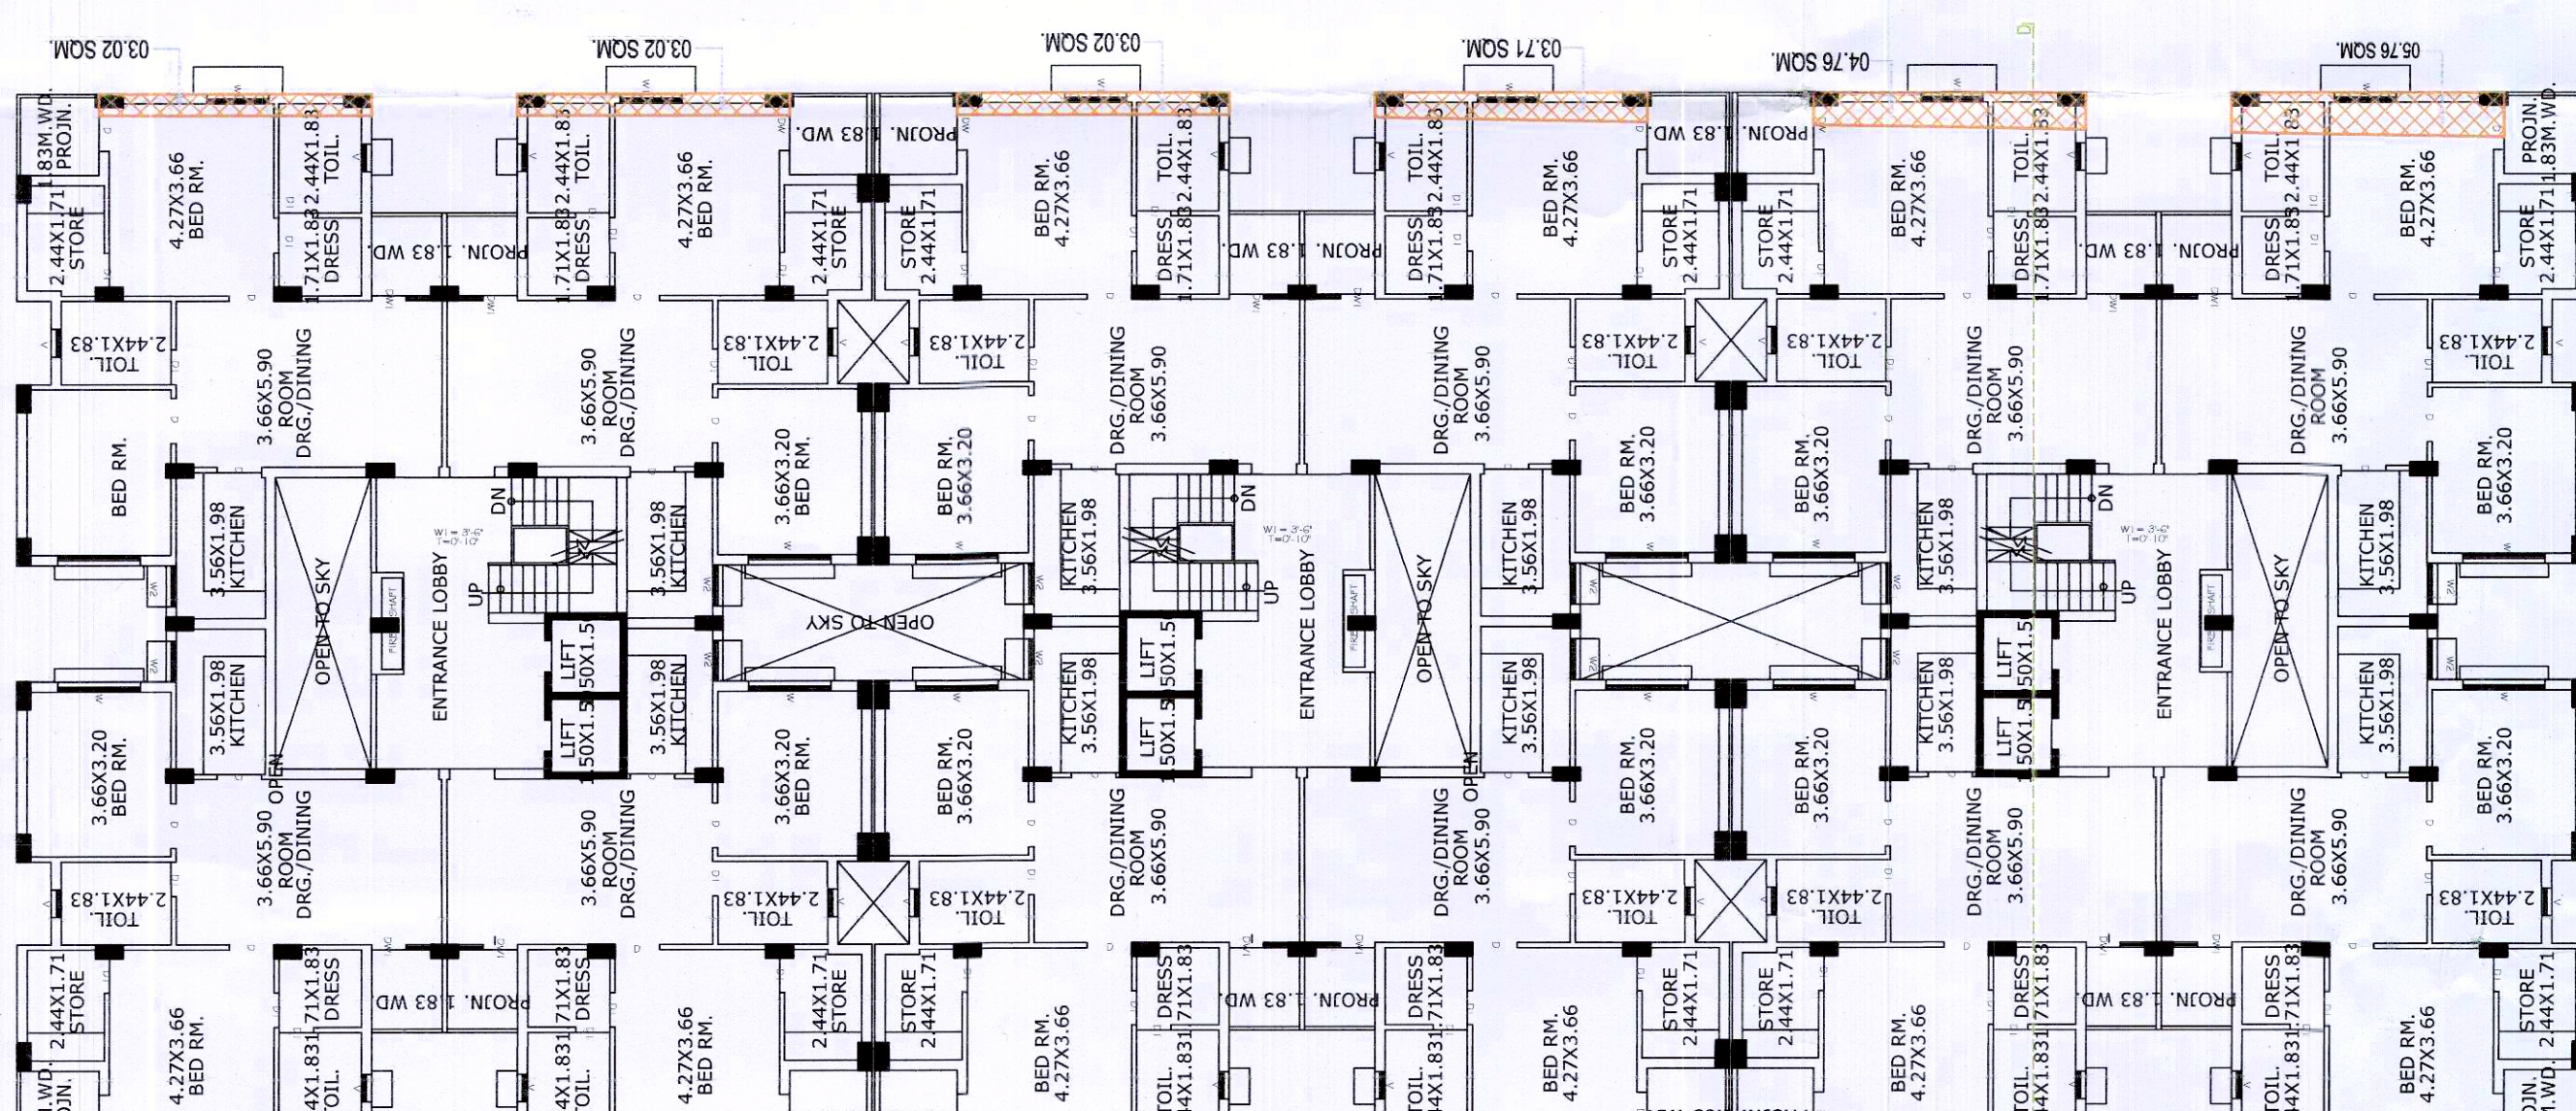
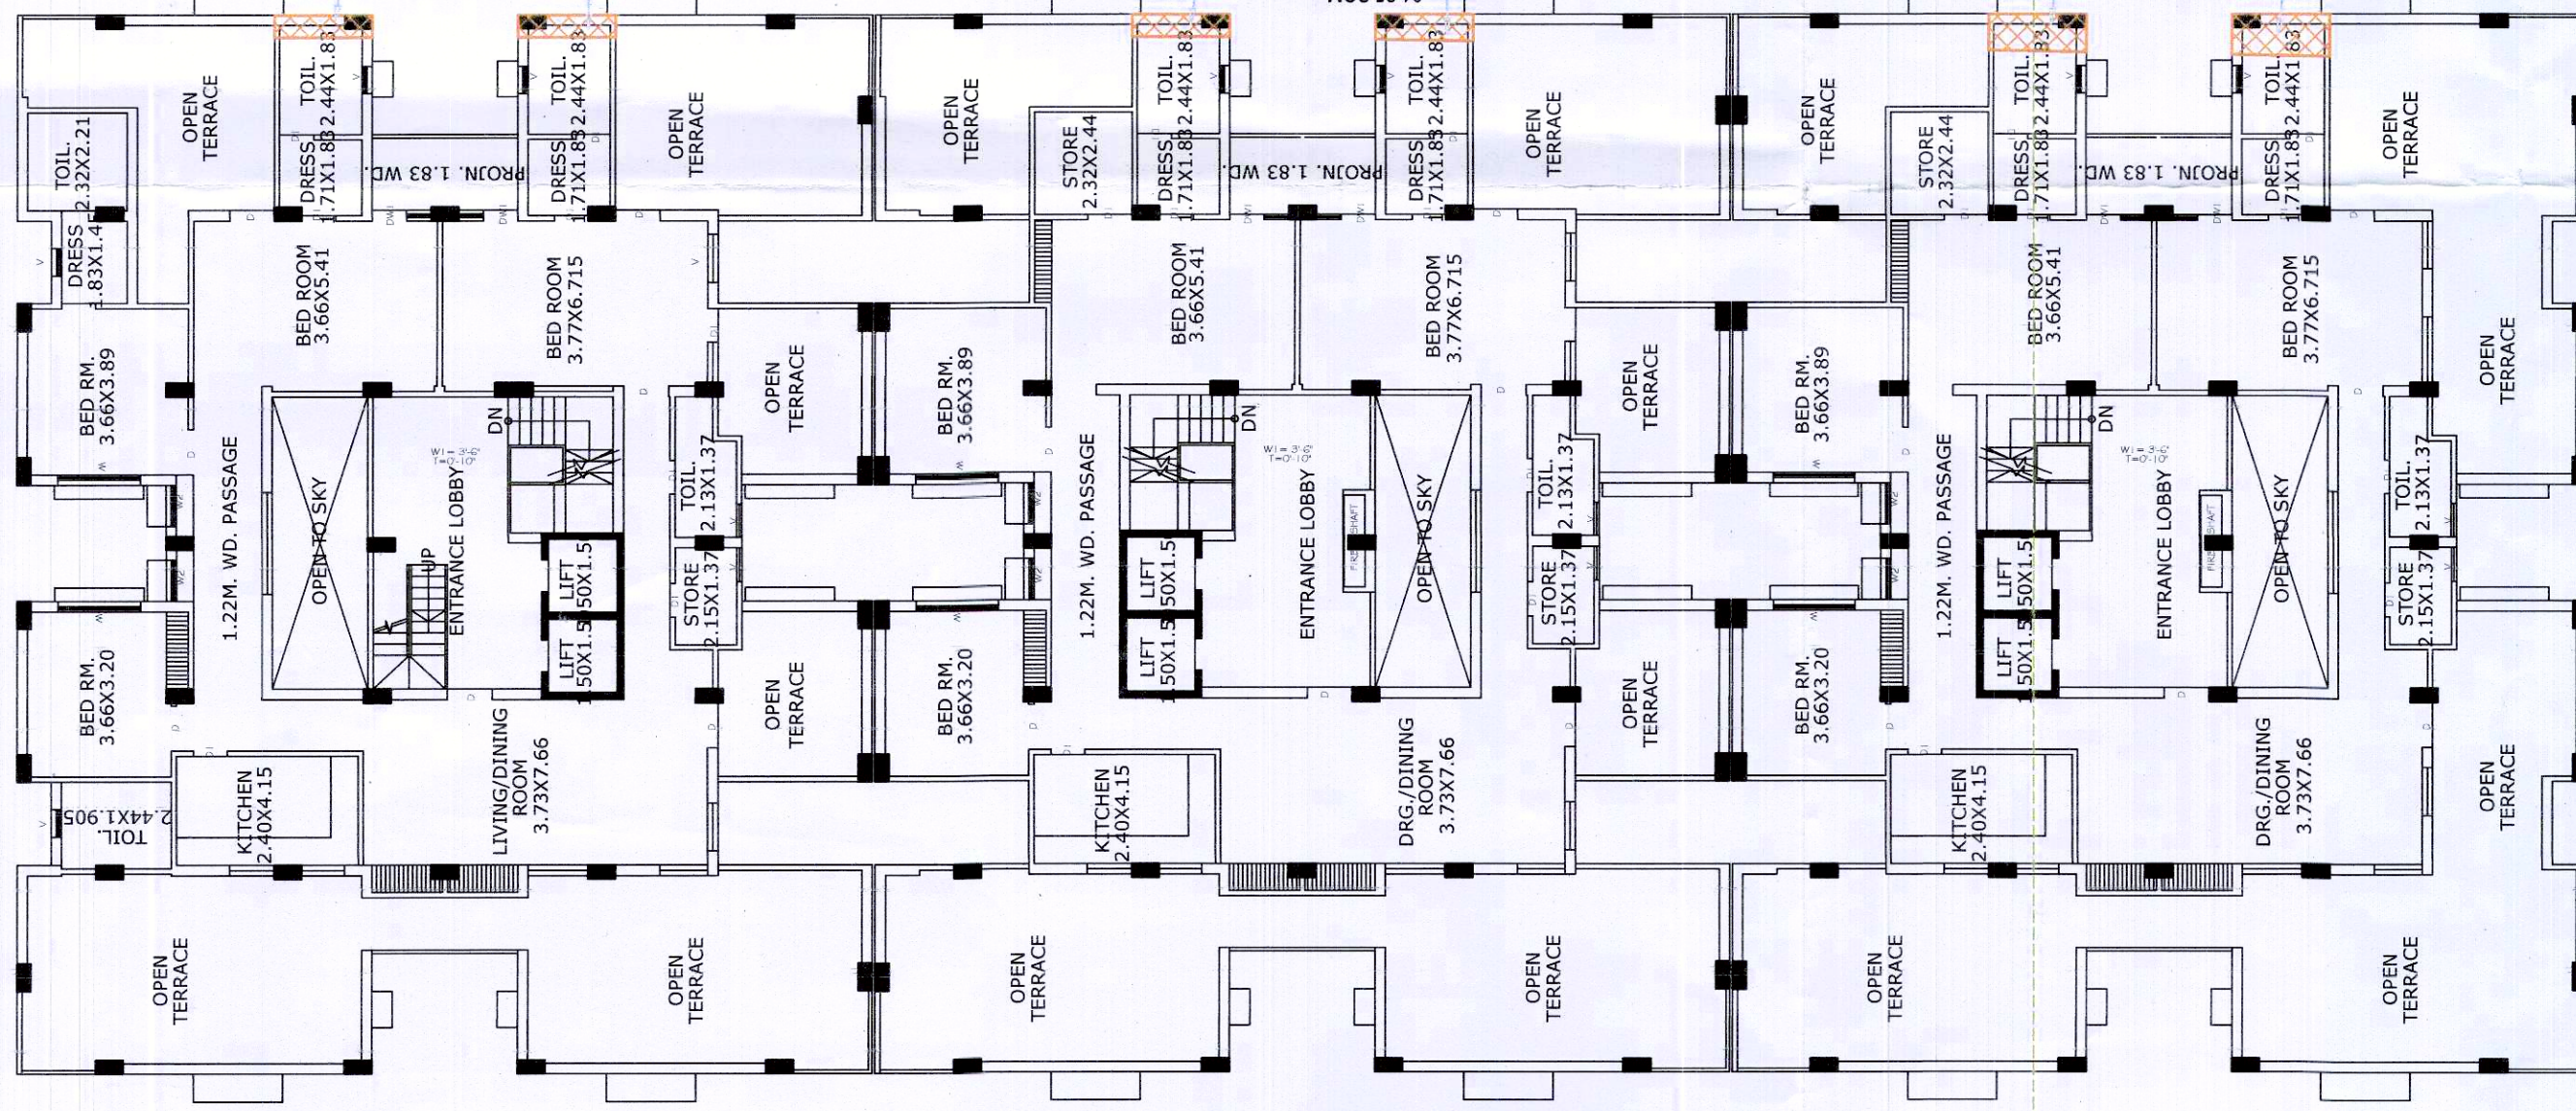
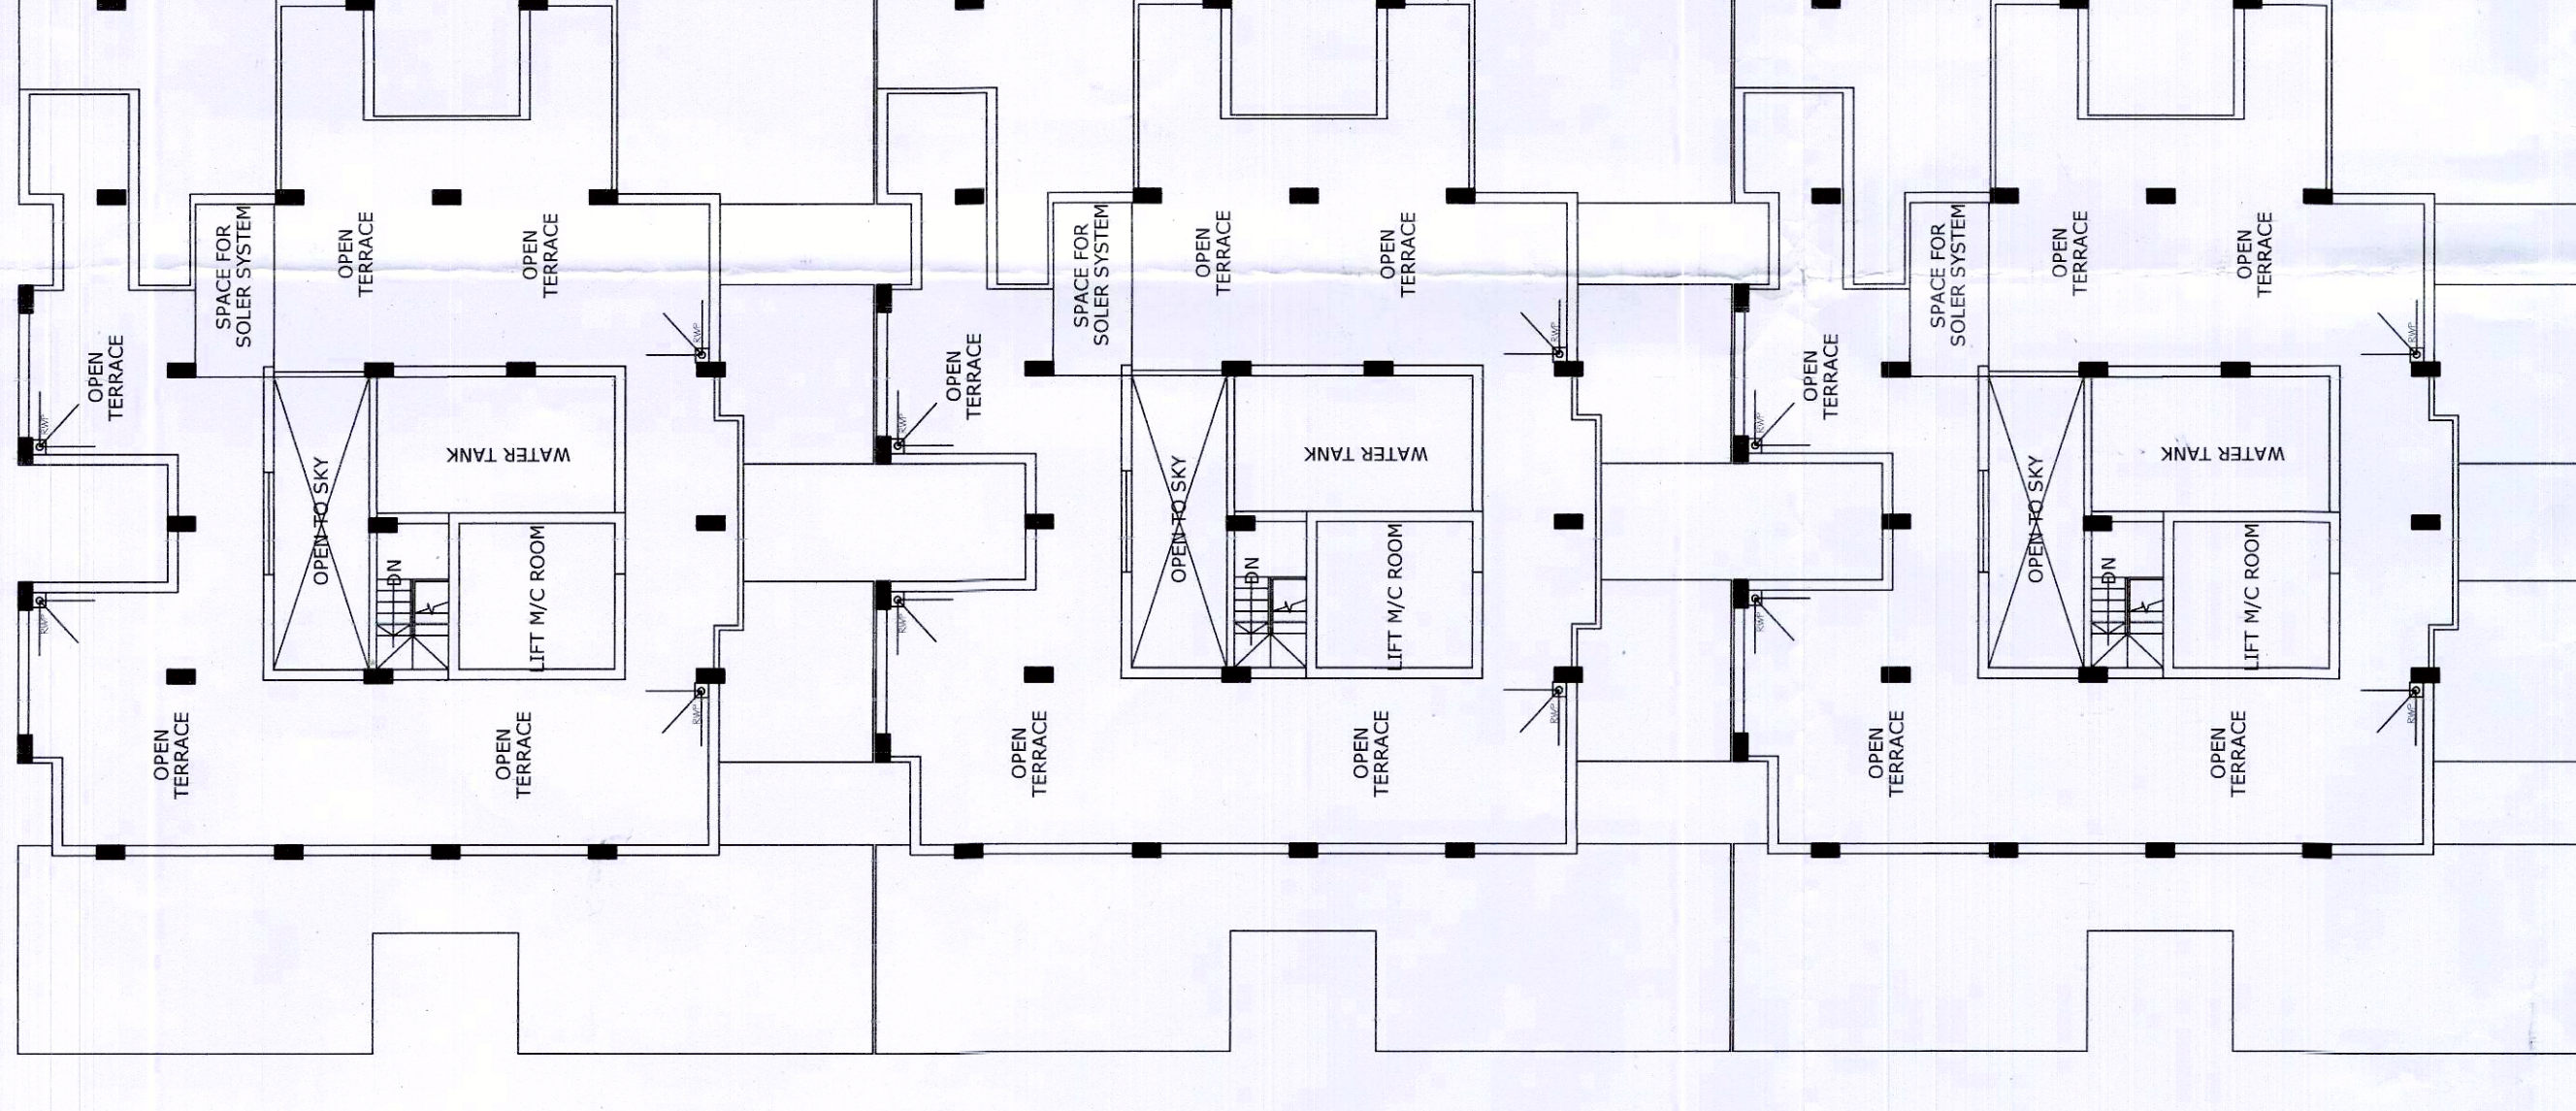
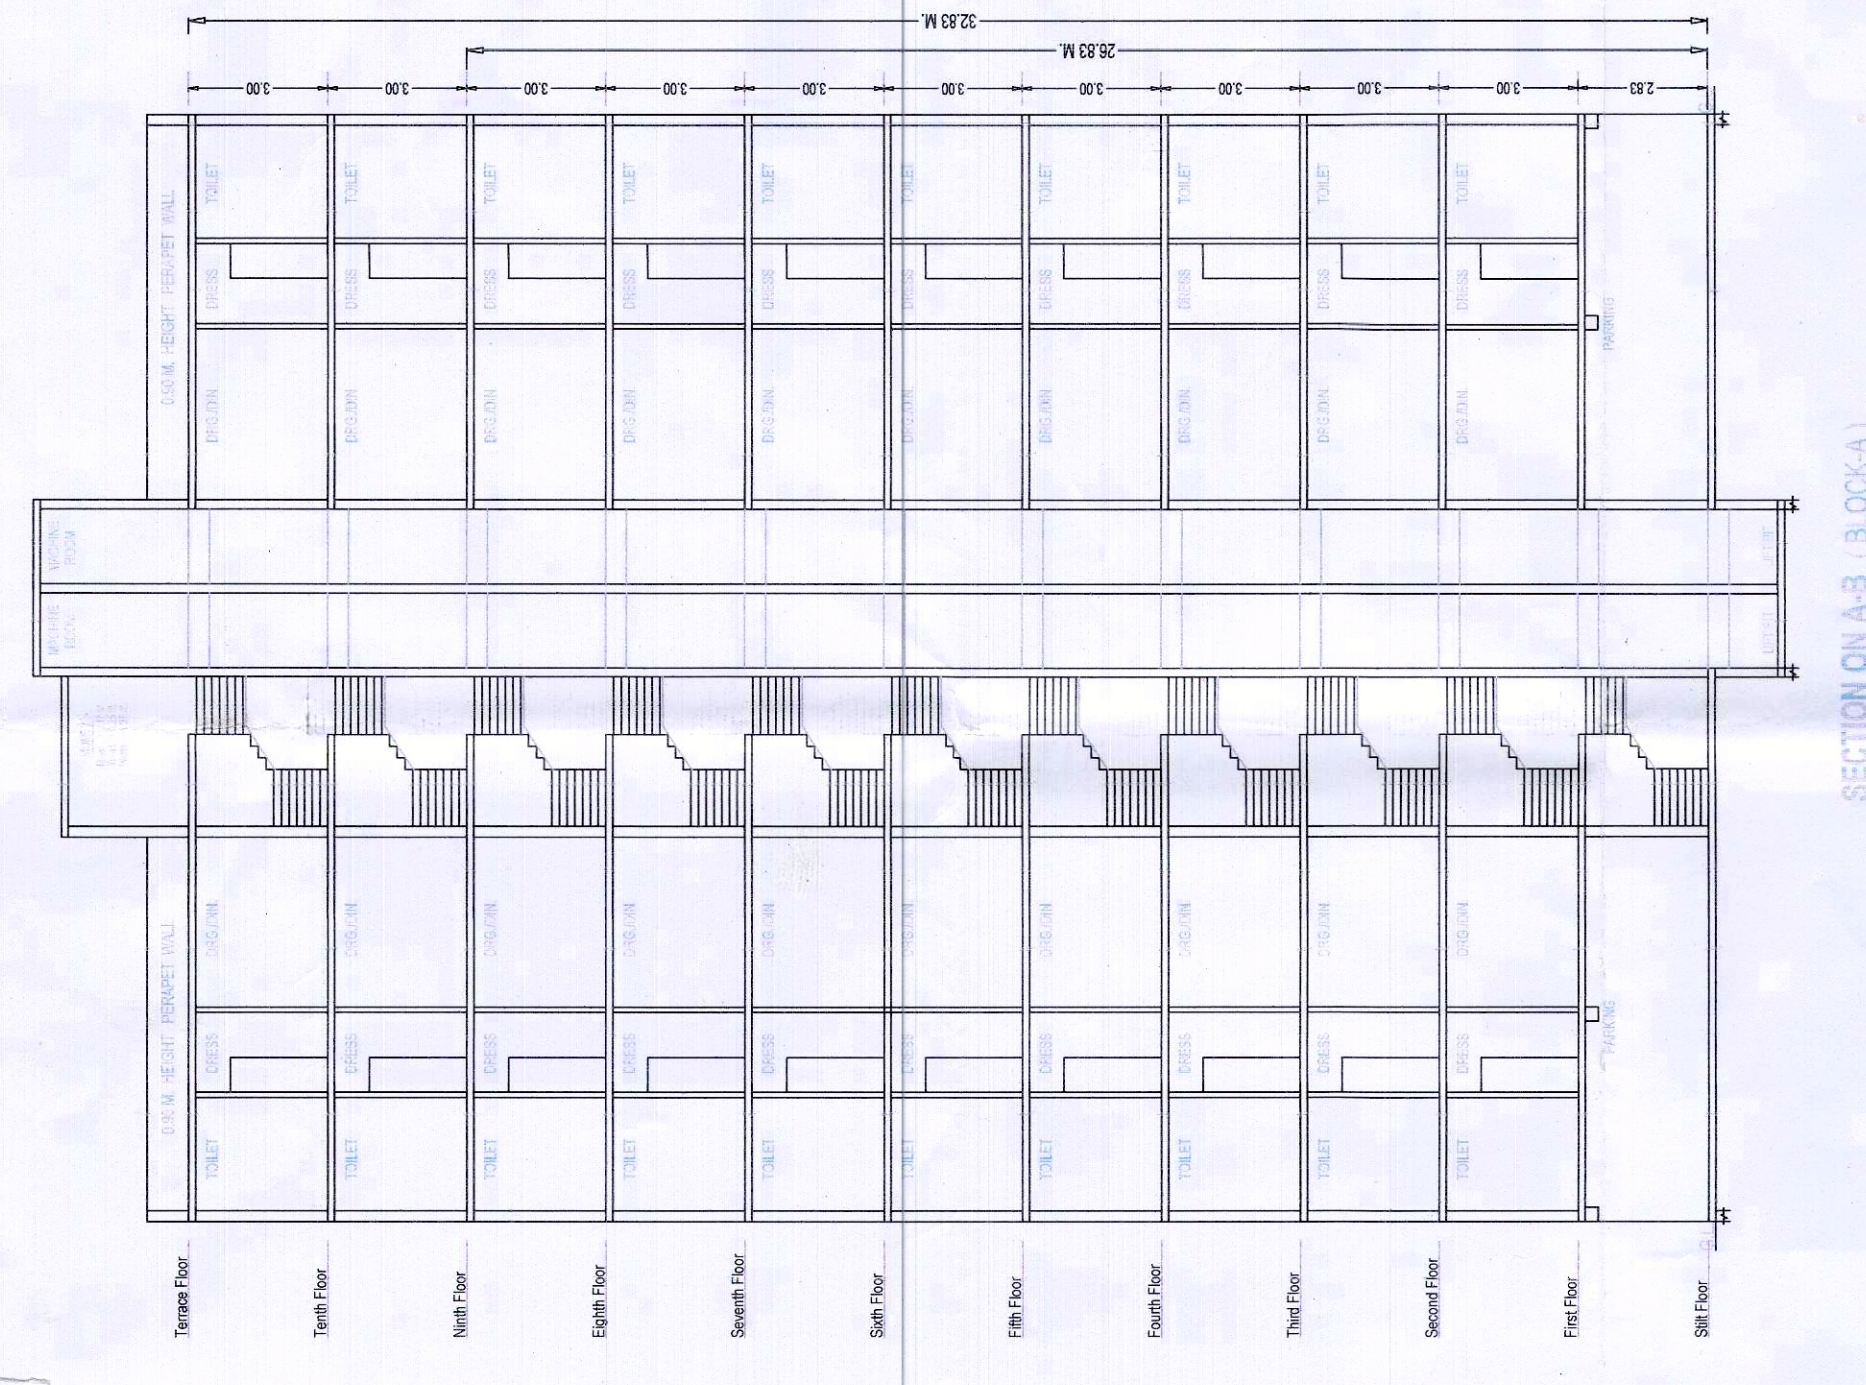
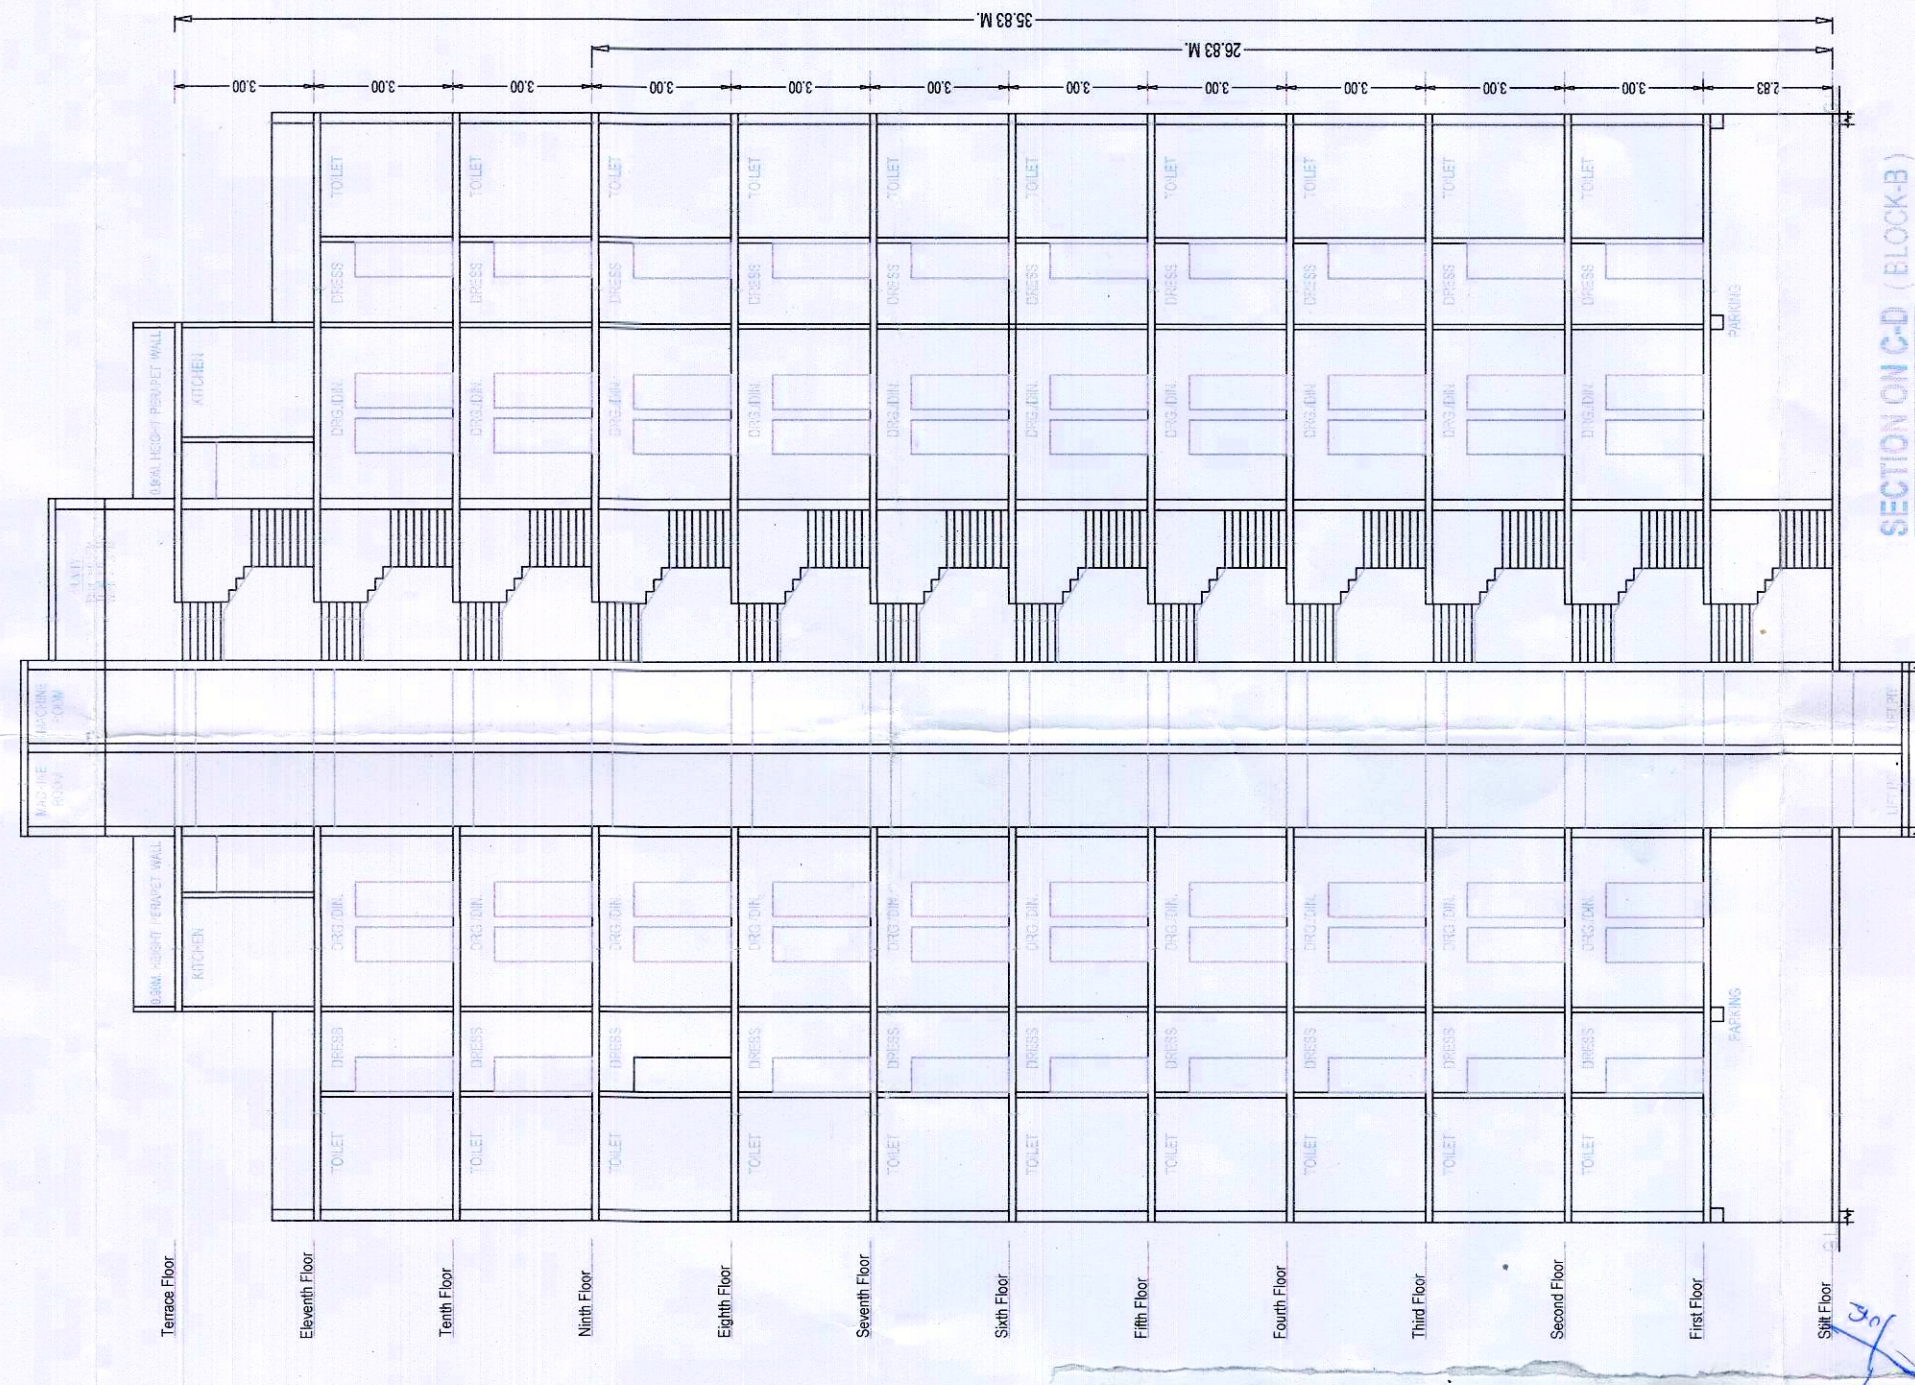


[illegible]

PROJECT TITLE :-
EXIST. GROUP HOUSING BUILDING PLAN FOR "MANGLAM SHILA" SITUATED AT KHASRA NO. 496 (Part) TO 505 (Part) & 522 (Part) , MAUZA MAU MUSTAKIL HARIPARWAT WARD TEHSIL & DISTRICT AGRA.

OWNER : PRERNA CONSTRUCTIONS PVT. LTD.
DIRECTOR : SHRI. JITENDRA KUMAR MANGLA

REFERENCES -	EXISTING CONSTRUCTION
	OTHERS PROPERTY
	SEWER LINE
	RAIN HARVESTING
	TREES
	TO BE COMPOUNDED

SHEET NO.	01
DATED	22-02-2024
SCALE	1:100

The Arch Designer

Shop No. 3, 1st Floor Uday Bhawan
Bhagwan Crossing, Agra. 282002
Mob. No. 9837097761
Email- thearchdesigner72@yahoo.in