


The correctness and accuracy of Proposal Information and drawing is a responsibility of POB/owner. Accuracy of Security Report is subject to accuracy of end-user provided data. 3rd party software/hardware/services, etc. SoftTech Engineers Ltd. is not liable for any damages which may arise from use, or inability to use the Application. Texts printed in 'Italics' and 'Blue' color are user inputs, which are not verified and not generated by scrutiny software.


Note: - 1) This drawing is prepared as per the current prevailing Building Bye Laws. 2) If Map sanctioned is used for purpose anything other than stated in application will lead to rejection of Map.		MAYANK YADAV (JOINT VICE PRESIDENT & EXECUTIVE ENGINEER) Mayank Yadav (Assistant Engineer)
Total Plot Area: - 24035.85	Total FAR Area: - 0.00	
Total Coverage Area: - 0.00	Total BUA Area: - 0.00	

ISO_A0 (841.00 x 1189.00 MM)


The correctness and accuracy of Proposal Information and drawing is a responsibility of POR/owner. Accuracy of Scrutiny Report is subject to accuracy of end-user provided data, 3rd party software/hardware/services, etc. SoftTech Engineers Ltd. is not liable for any damages which may arise from use of 'Blue' color are user inputs, which are not verified and not generated by scrutiny software.

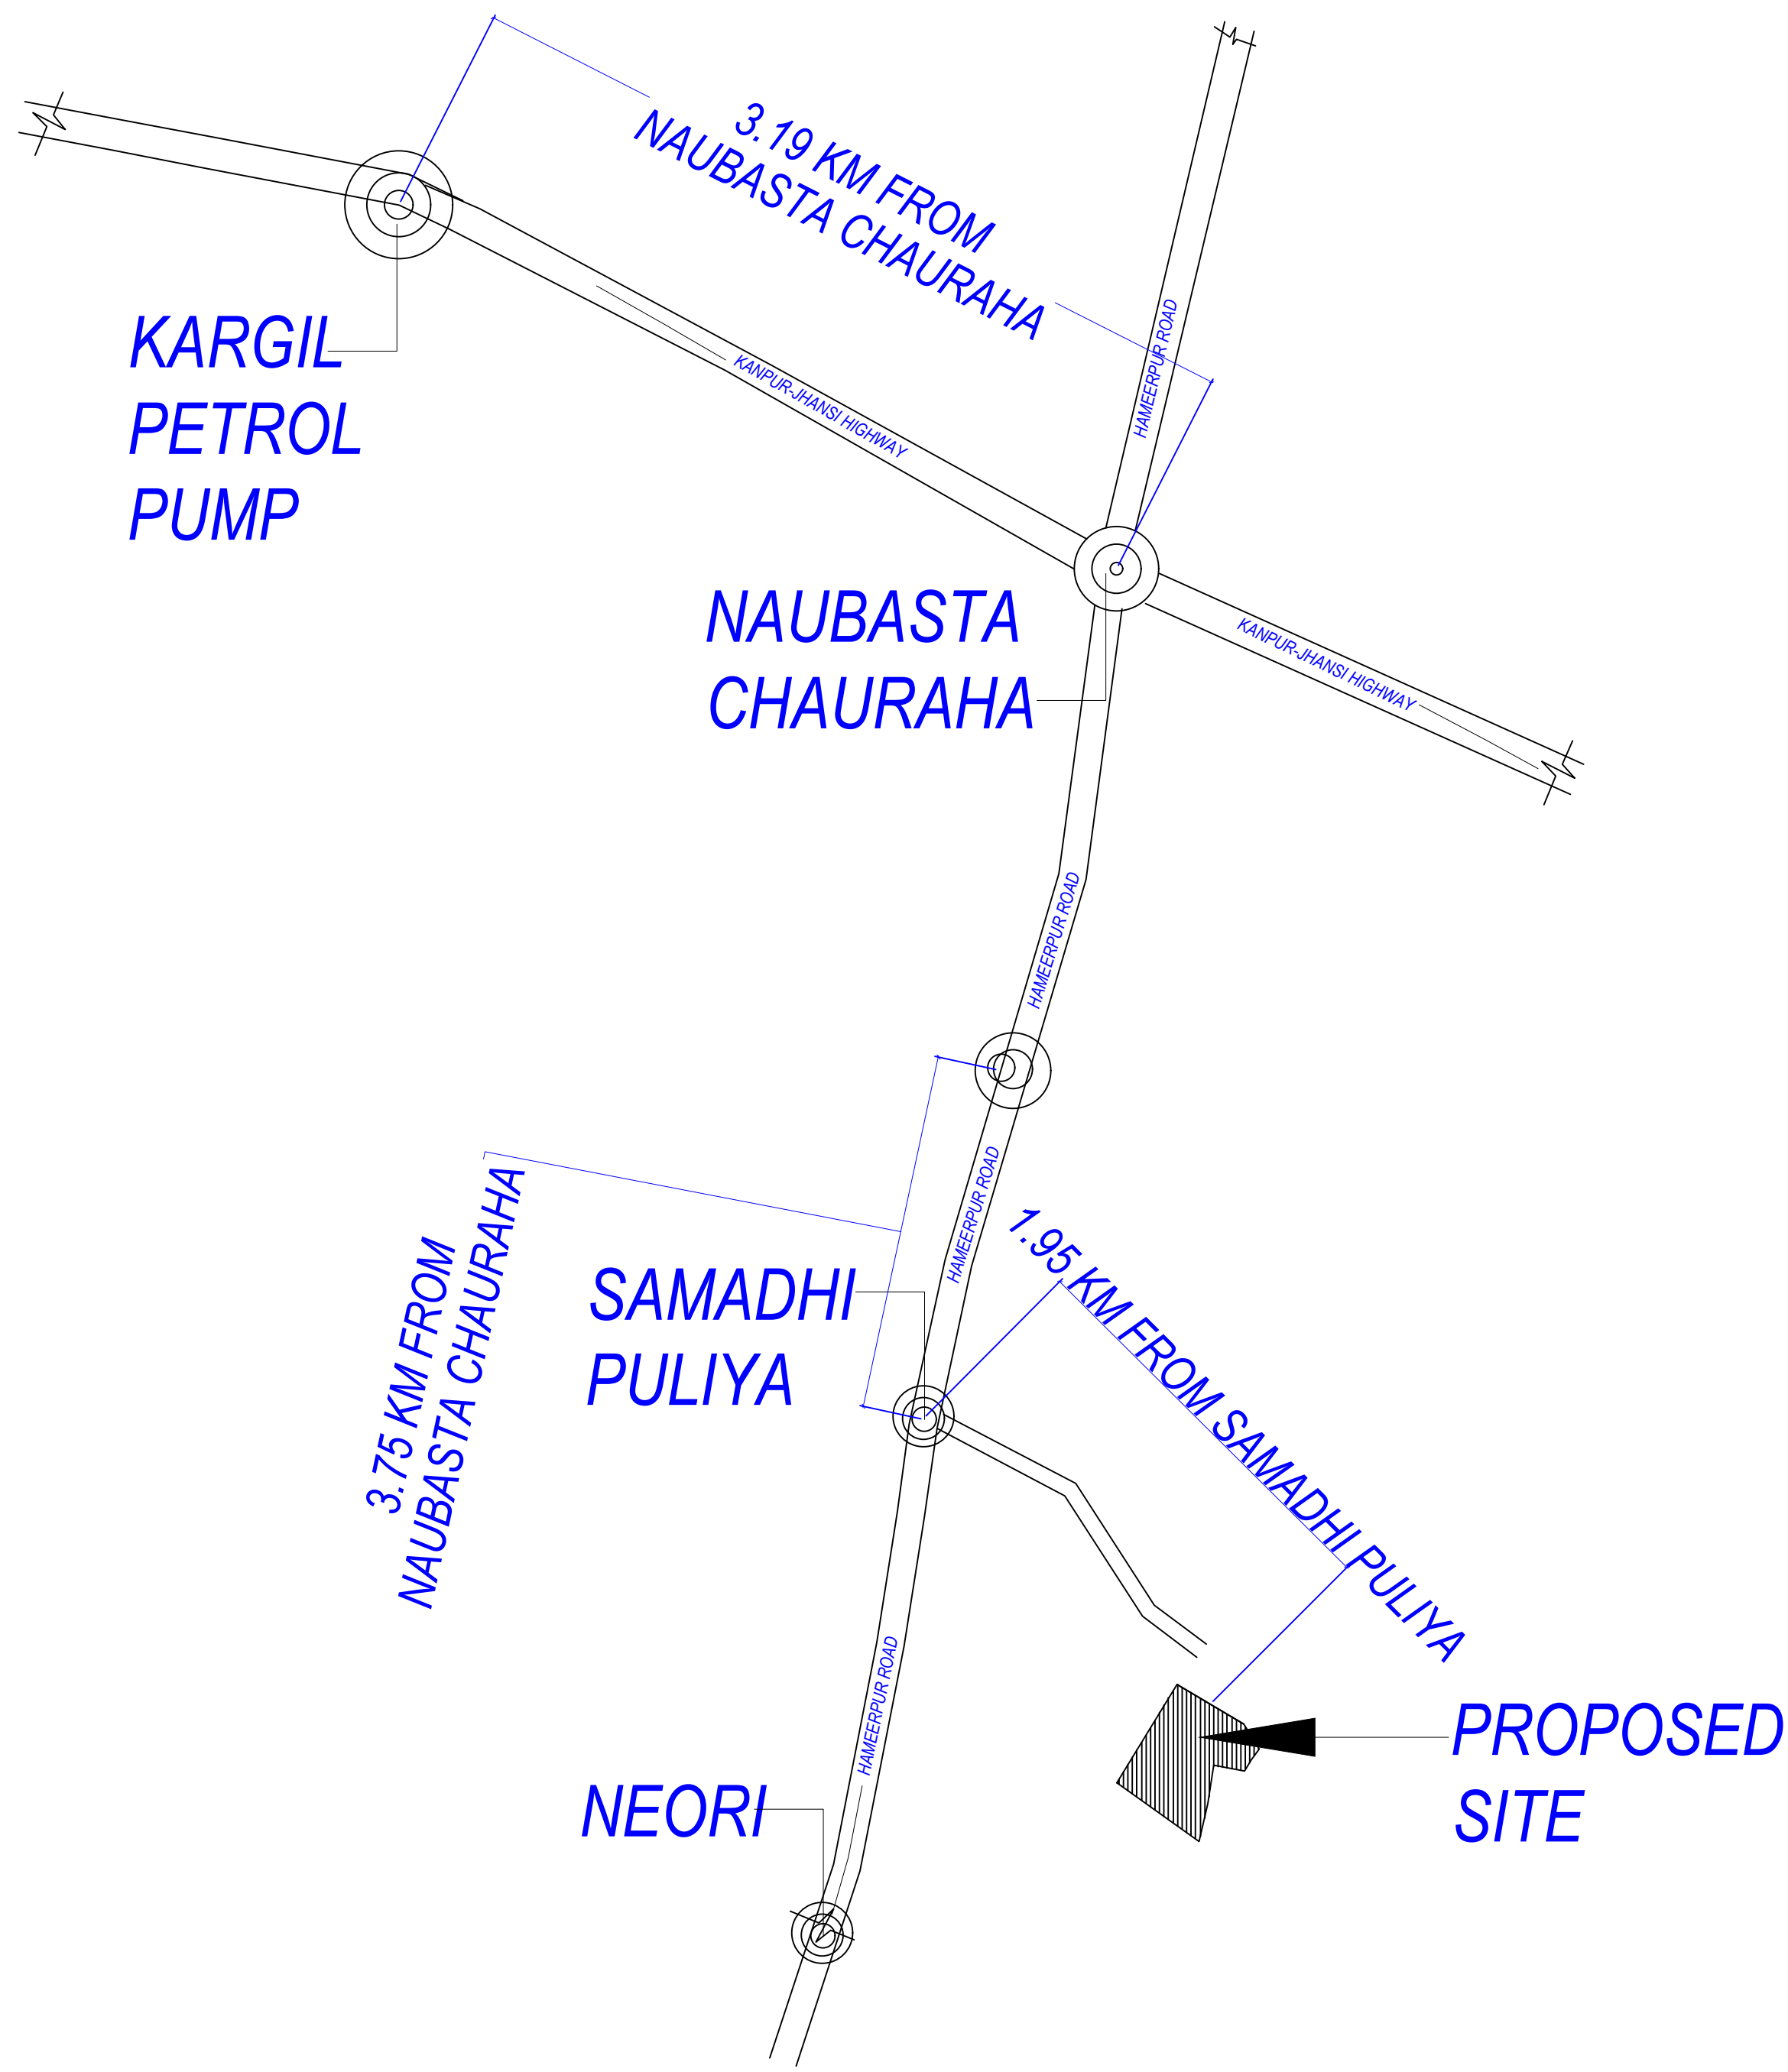


KEY PLAN

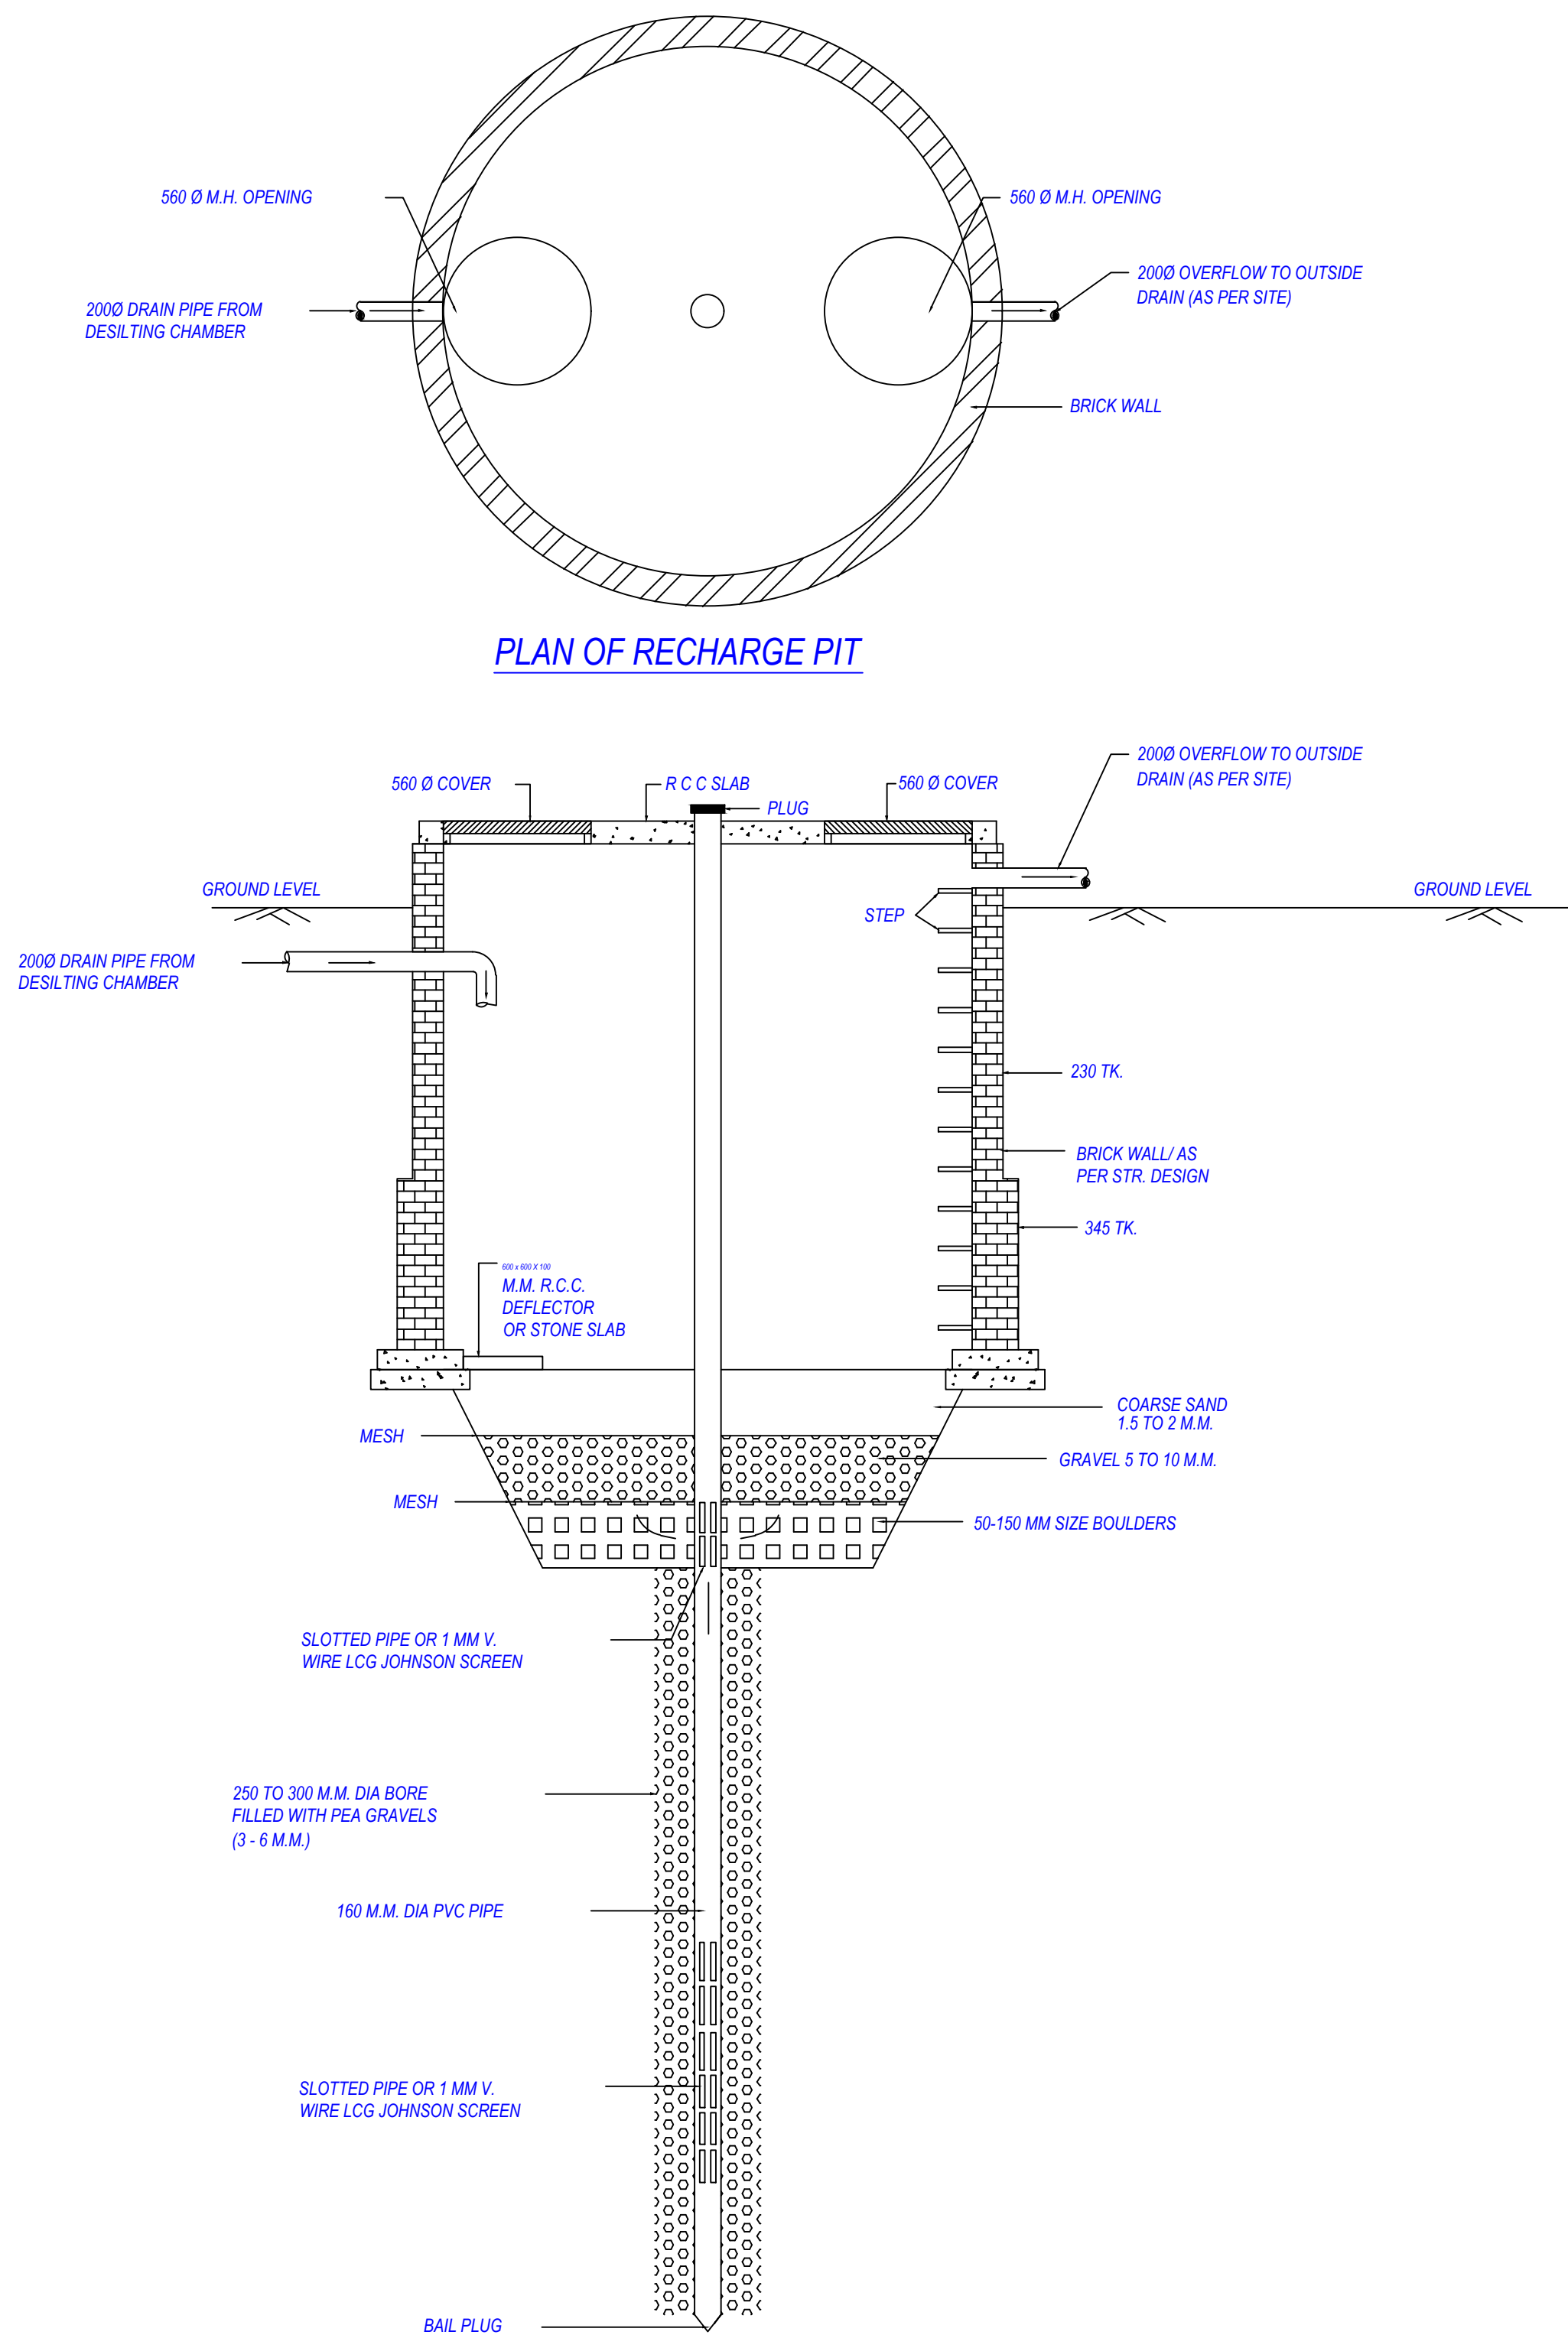

RECHARGE PIT

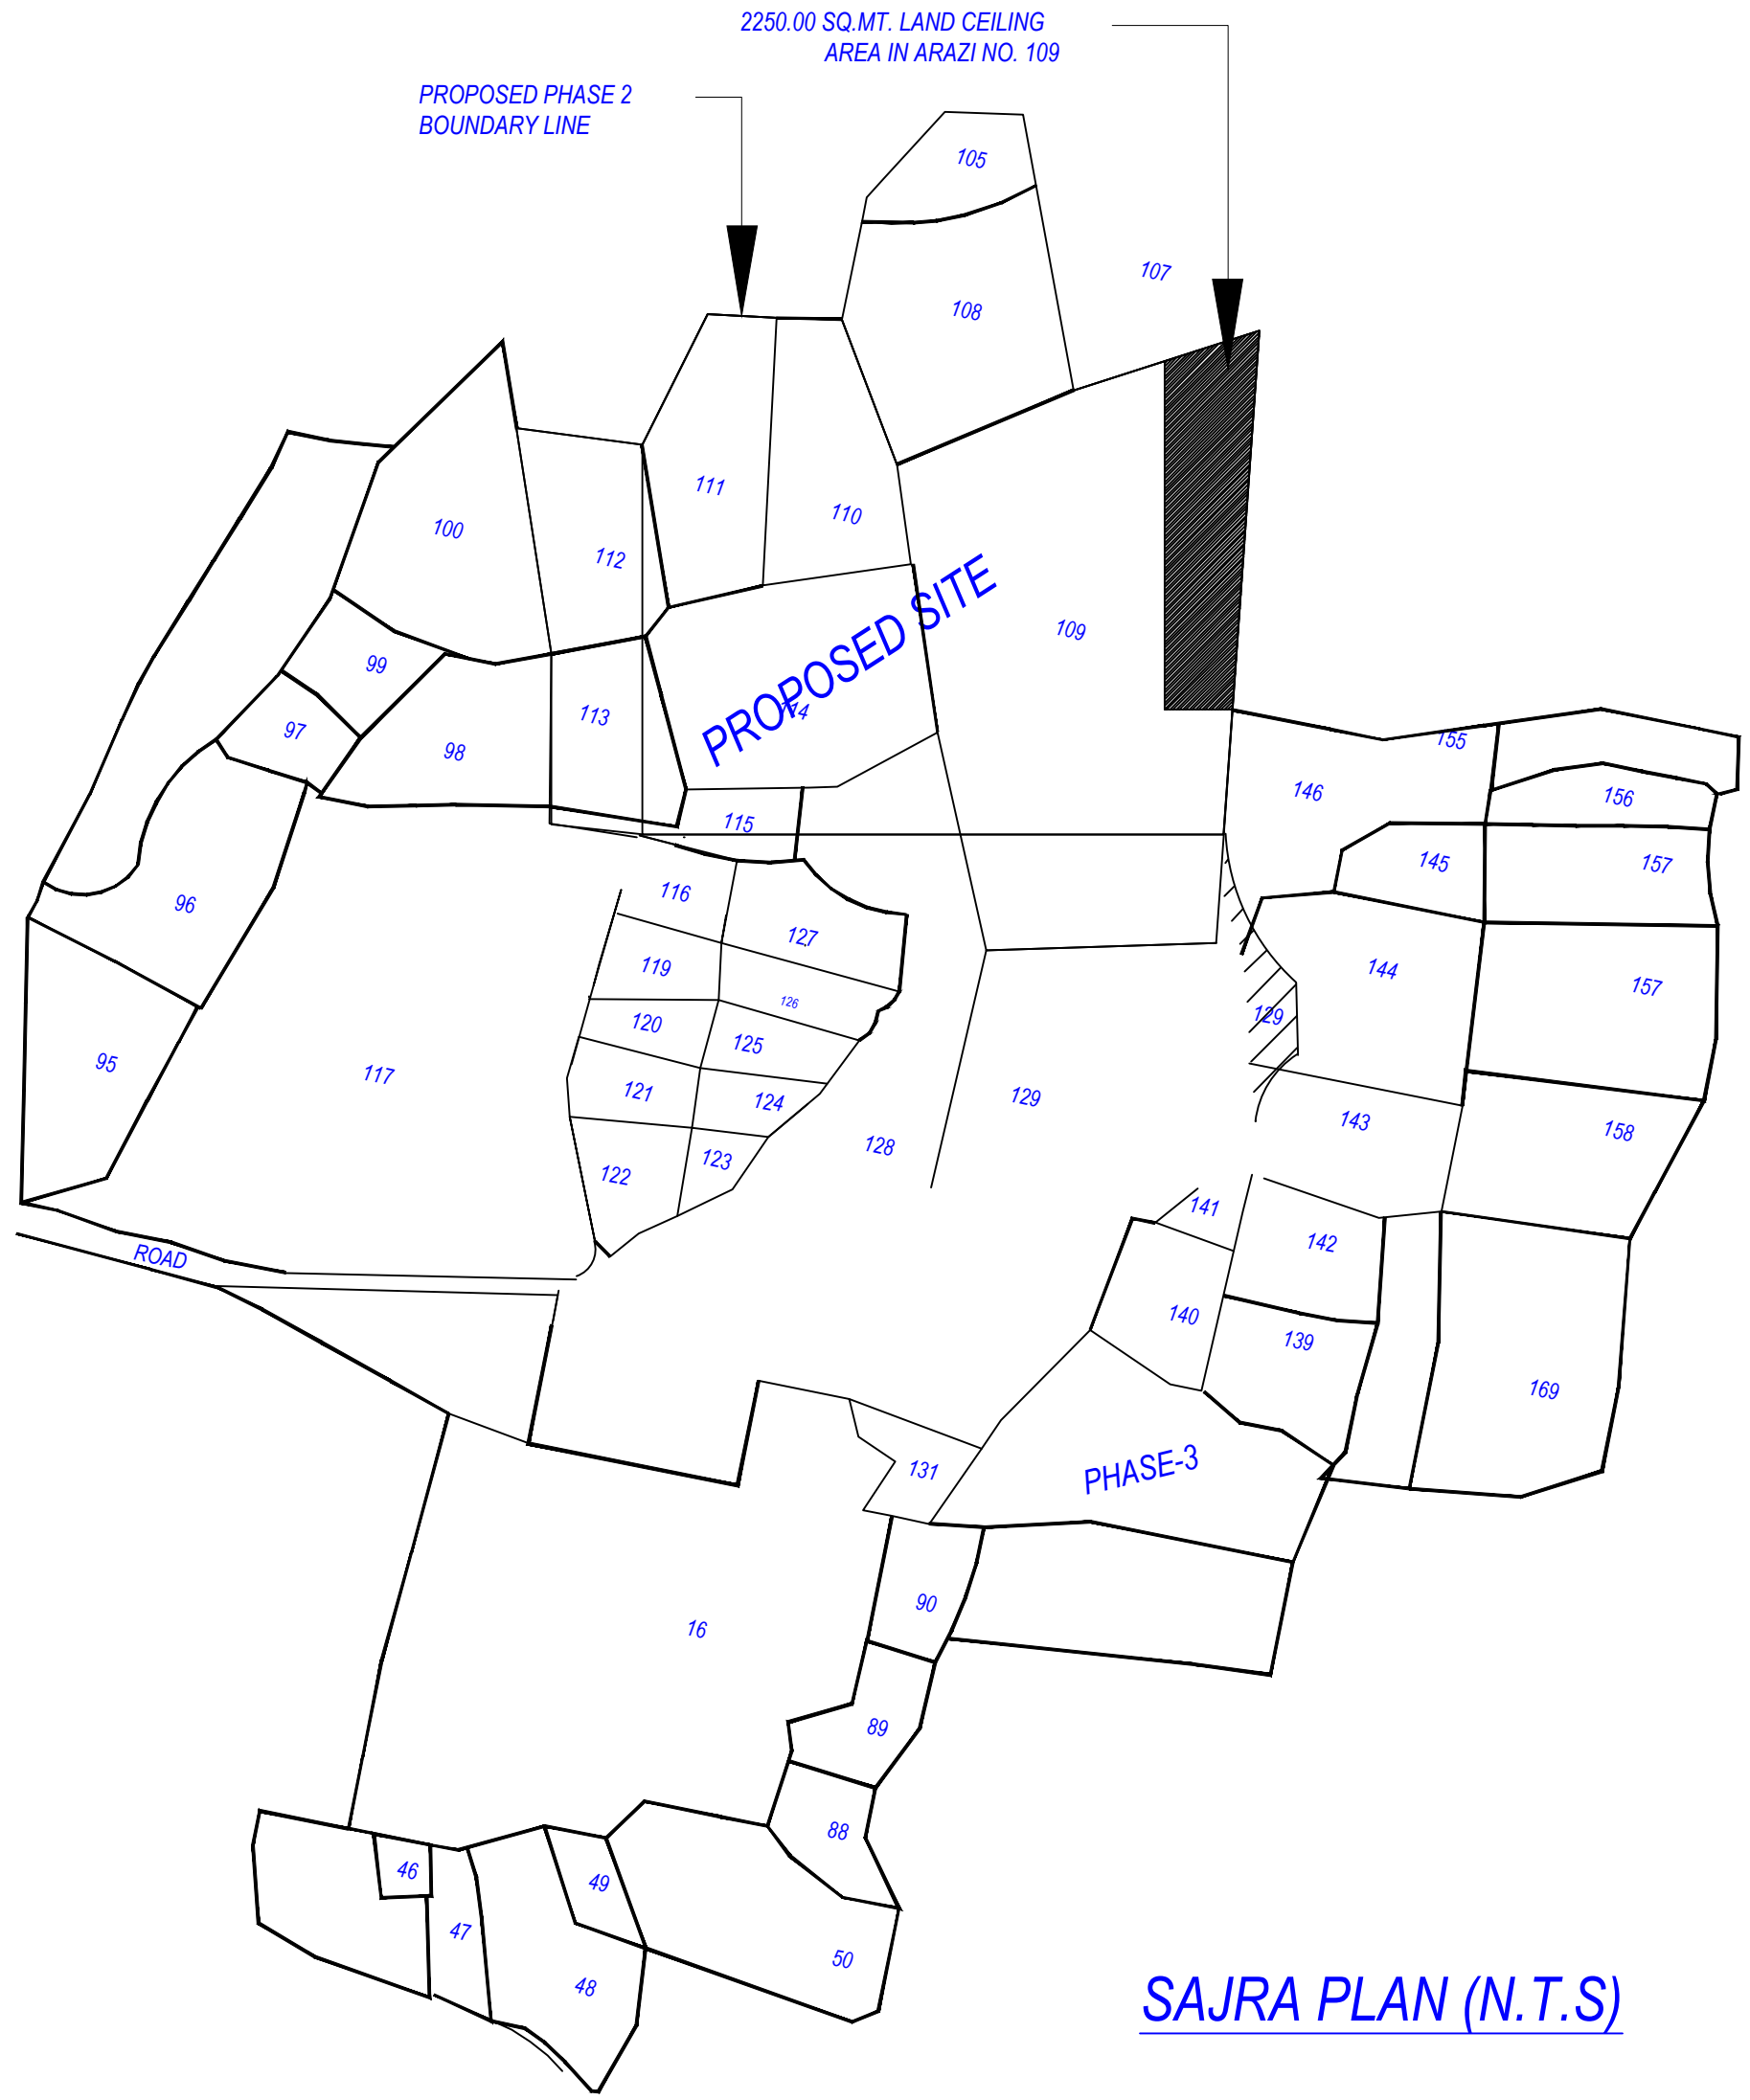

SAJRA PLAN (N.T.S)

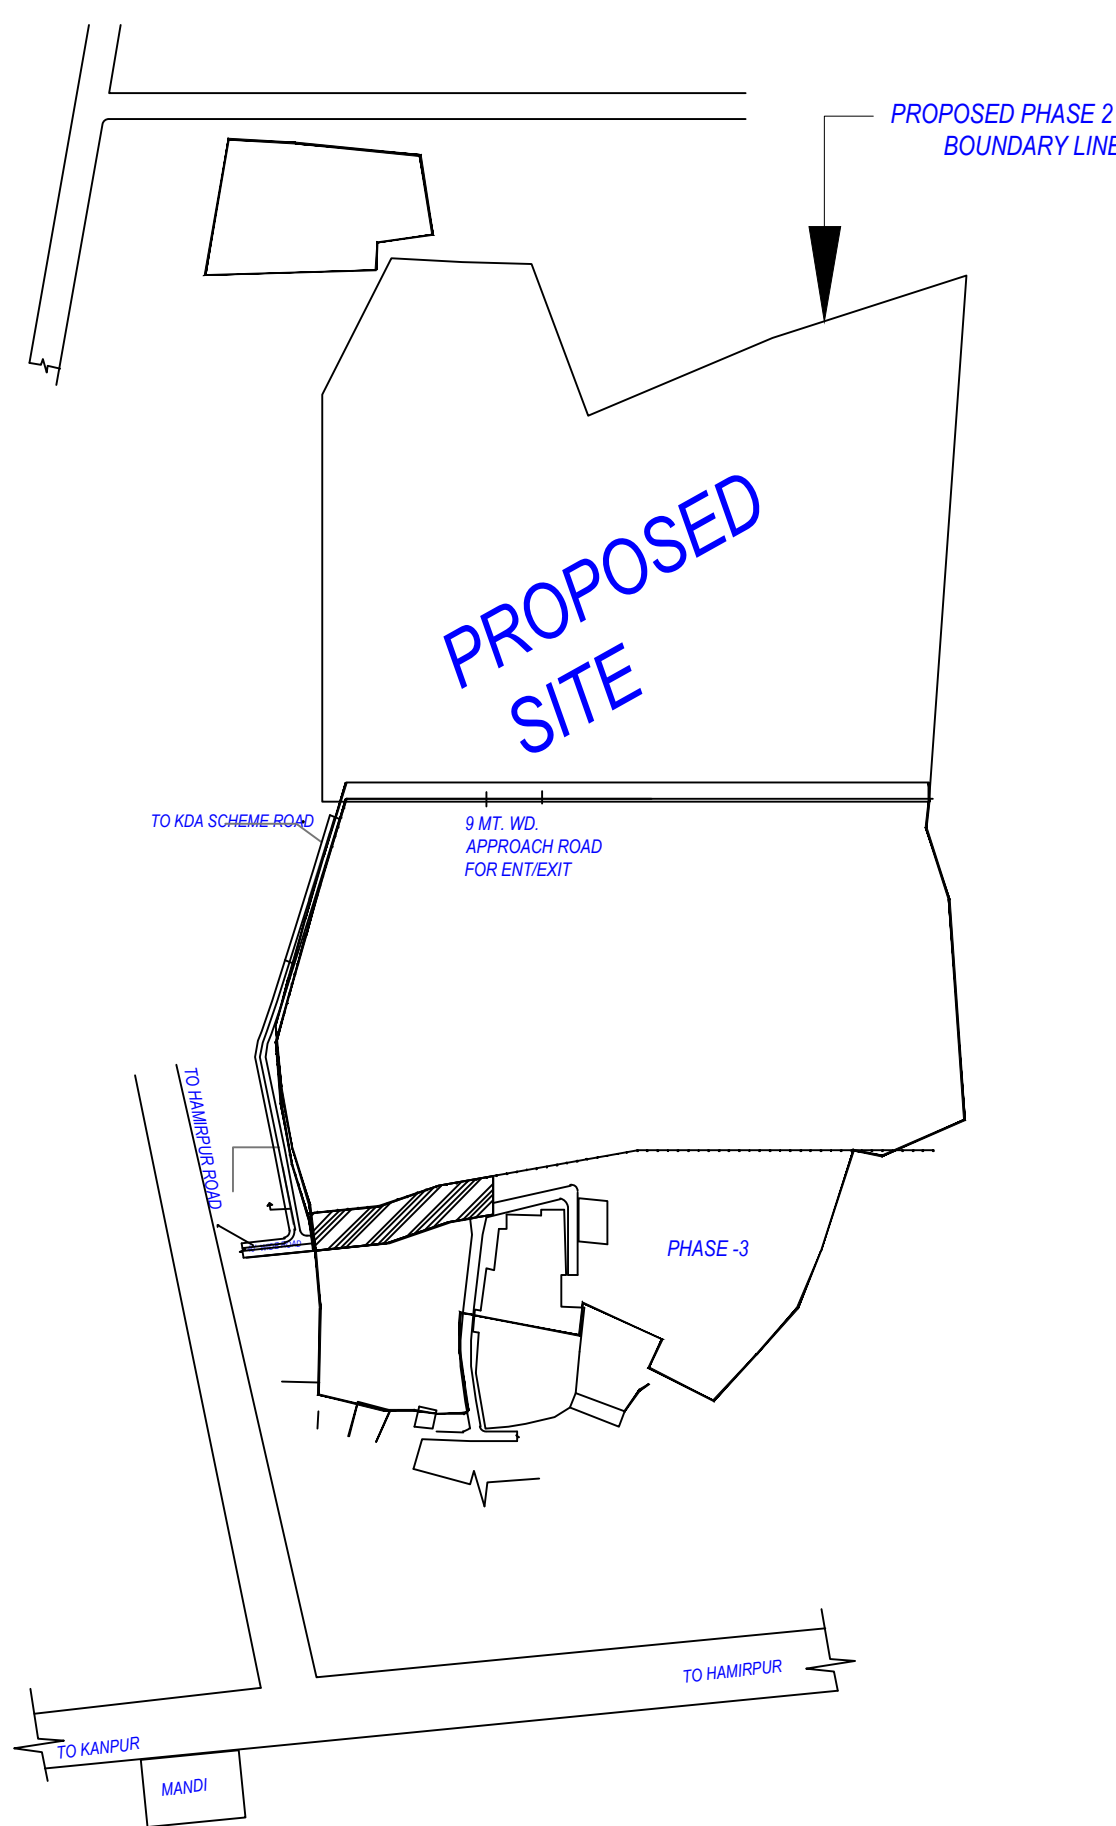

KEY PLAN (NTS)

Note: - 1) This drawing is prepared as per the current prevailing Building Bye Laws.
2) If Map sanctioned is used for purpose anything other than stated in application will lead to rejection of Map.

Total Plot Area: -	24035.85	Total FAR Area: -	0.00
Total Coverage Area: -	0.00	Total BUA Area: -	0.00

OWNER'S NAME AND SIGNATURE NAVSHEEL STANDARD CONSTRUCTIONS, gargrakesh201@gmail.com, 7388508221	
ARCHENG'S NAME AND SIGNATURE PRASOON JALOTA CA/2006/39219	
	Kanpur Development Authority
Building Plan Application Number KDALD/22-23/0904	
Sanctioned On 23 Apr 2024	
Valid Till 05 May 2029	
Approved By Madan Singh Garbhal (Vice Chairman)	
Examined By Suresh Kumar Pandey (Junior engineer)	
Mayank Yadav (Assistant Engineer)	
MANOJ KUMAR (Town Planner/Executive Engineer)	
MANOJ KUMAR (Chief Town Planner)	
MANOJ KUMAR (Town Planner/Executive Engineer)	
Mayank Yadav (Assistant Engineer)	