

LANDSCAPE LAYOUT PLAN

PROPOSED GREEN AREA CAL.

G1	110.76 SQ.M.
G2	236.45 SQ.M.
G3	184.02 SQ.M.
G4	86.11 SQ.M.
G5	32.76 SQ.M.
G6	10.31 SQ.M.
G7	19.67 SQ.M.
G8	32.70 SQ.M.
G9	32.73 SQ.M.
G10	27.22 SQ.M.
G11	86.57 SQ.M.


TOTAL = 859.30 SQMT.

TOTAL PLOT AREA	= 5209.75 SQM. OR 0.521 HECT
PROPOSED GREEN AREA	= 859.30 SQM.
PERMISSIBLE NO. OF TREES	= 50 TREES/HECT.
REQUIRED NO. OF TREES	= 0.521X50 = 26.05 TREE
PROVIDED NO. OF TREES	= 28 TREES

PARKING AREA CALCULATION

P1 - 52.50 x 11.50	= 603.75 SQMT.
P2 - 11.50 x 42.50	= 488.75 SQMT.
P3 - 35.00 x 11.50	= 402.50 SQMT.
TOTAL	= 1495.00 SQMT.

उत्तर  
आवक संख्या ०१०-१८-२०१९/१२३१४/२३  
आवक संख्या ०१०-१८-२०१९/१२३१४/२३  
स्वीकृत  
परमिट संख्या ०१०/२०१९/२३१४/२३  
बैचल संख्या ०१०/२०१९/२३१४/२३  
ब.ब. नगर

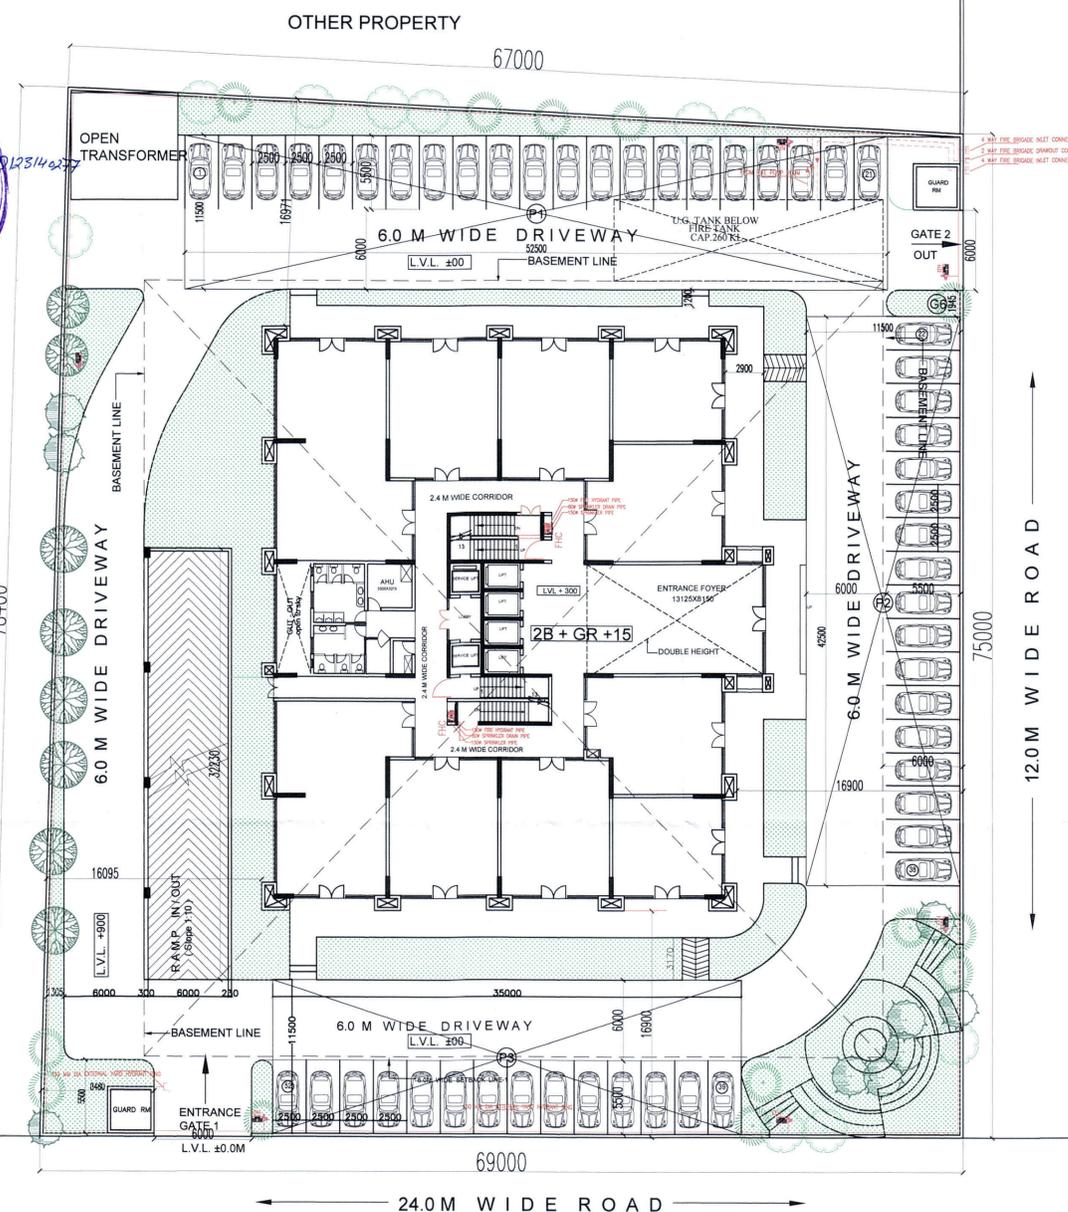

PARKING LAYOUT PLAN

TOTAL NO OF PARKING SPACE REQUIRED	= 14521.642X2/ 100 = 290.432 E.C.S	Say = 290 E.C.S
ECS PROVIDED		
IN OPEN @23 SQ.M./ CAR	= 1495.00/ 23 = 65 ECS	
IN UPPER BASEMENT @32 SQ.M./ CAR	= 3065.866 / 32 = 95.8 ECS SAYS 95 ECS	
IN LOWER BASEMENT(MECHANISED) @16 SQ.M./ CAR	= 2999.75 / 16 = 187.48 ECS SAYS 187 ECS	
TOTAL ECS PROVIDED	= 347 E.C.S	
CAR PARKING SPACE PROVIDED :-		
IN OPEN	= 52 CAR	
IN UPPER BASEMENT	= 91 CAR	
IN LOWER BASEMENT(MECHANISED)	= 176 CAR	
TOTAL CAR SPACE PROVIDED	= 319 CAR	
SCOOTER PARKING PROVIDED :-		
IN LOWER BASEMENT	= 22 SCOOTER SPACE	
IN UPPER BASEMENT	= 24 SCOOTER SPACE	
TOTAL NO. OF SCOOTER PARKING	= 46 SCOOTER SPACE	

LEGEND :

SYMBOL	DESCRIPTION
	SIDE WALL SPRINKLER
	UPRIGHT TYPE SPRINKLER / PEDET TYPE SPRINKLER
	BUTTERFLY VALVE 150MM DIA
	BUTTERFLY VALVE 50MM DIA
	4.5 KG CO2 TYPE EXTINGUISHER
	6 KG ABC TYPE EXTINGUISHER
	FIRE HOSE CABINET
	WATER CURTAIN NOZZLE

SUBMISSION DRAWING

SHEET TITLE  
PARKING AND LANDSCAPE LAYOUT PLAN

ARCHITECT:  
DEVELOPMENTS CONSULTANT  
ARCHITECTS ENGINEERS & PLANNERS  
209-C, MASJID MOTH, ("R" BLOCK, N.D.S.E.-II)  
NEW DELHI 110049  
PHONE: 011- 26254880, 49406894

PROJECT:  
PROPOSED COMMERCIAL COMPLEX FOR  
PURVANCHAL PROJECTS PVT. LTD.  
AT PLOT NO.-TC-A-1, VIBHUTI KHAND  
GOMTI NAGAR, LUCKNOW

SCALE 1:250 DATE : 25-11-2019

ARCHITECT'S SIGNATURE

*A. Patwal*  
A. PATWAL  
a.i.a. CA/89/11702  
209-C, Masjid MOTH  
New Delhi-110049

OWNER'S SIGNATURE

For PURVANCHAL PROJECTS PVT. LTD.  
*A. Patwal*  
Authorised Signatory

