



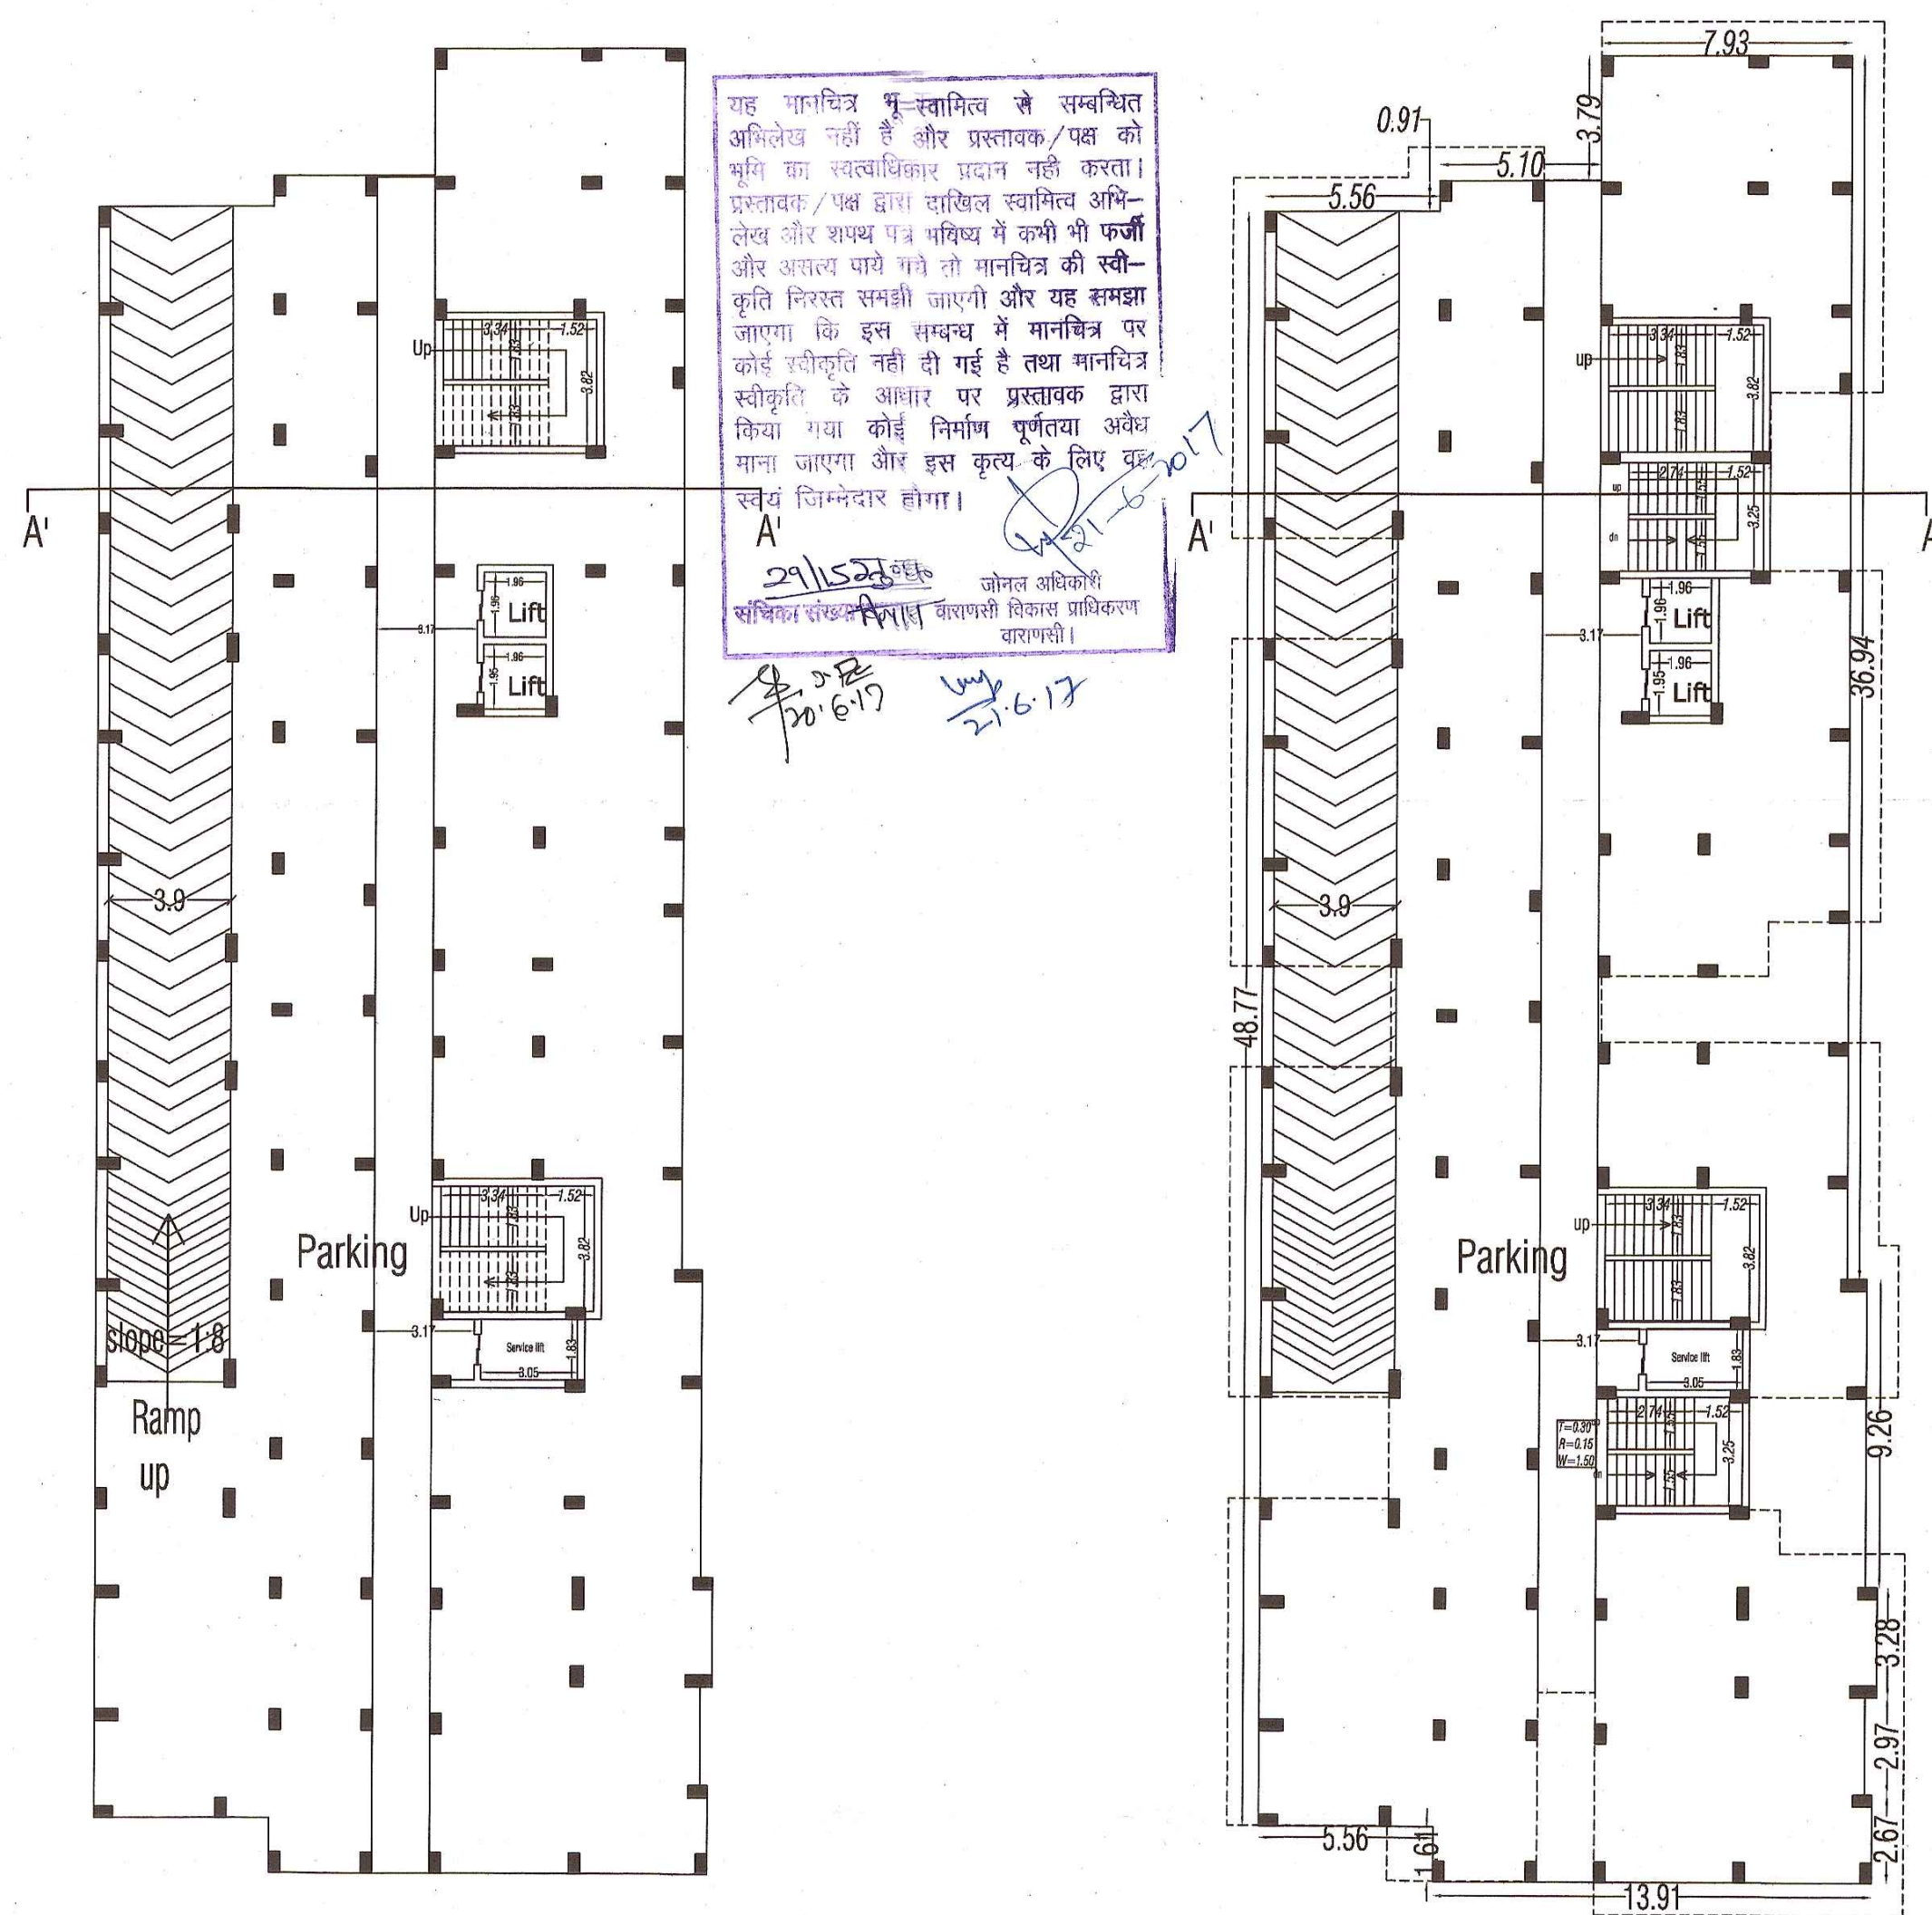


Basement floor plan


Stilt floor plan

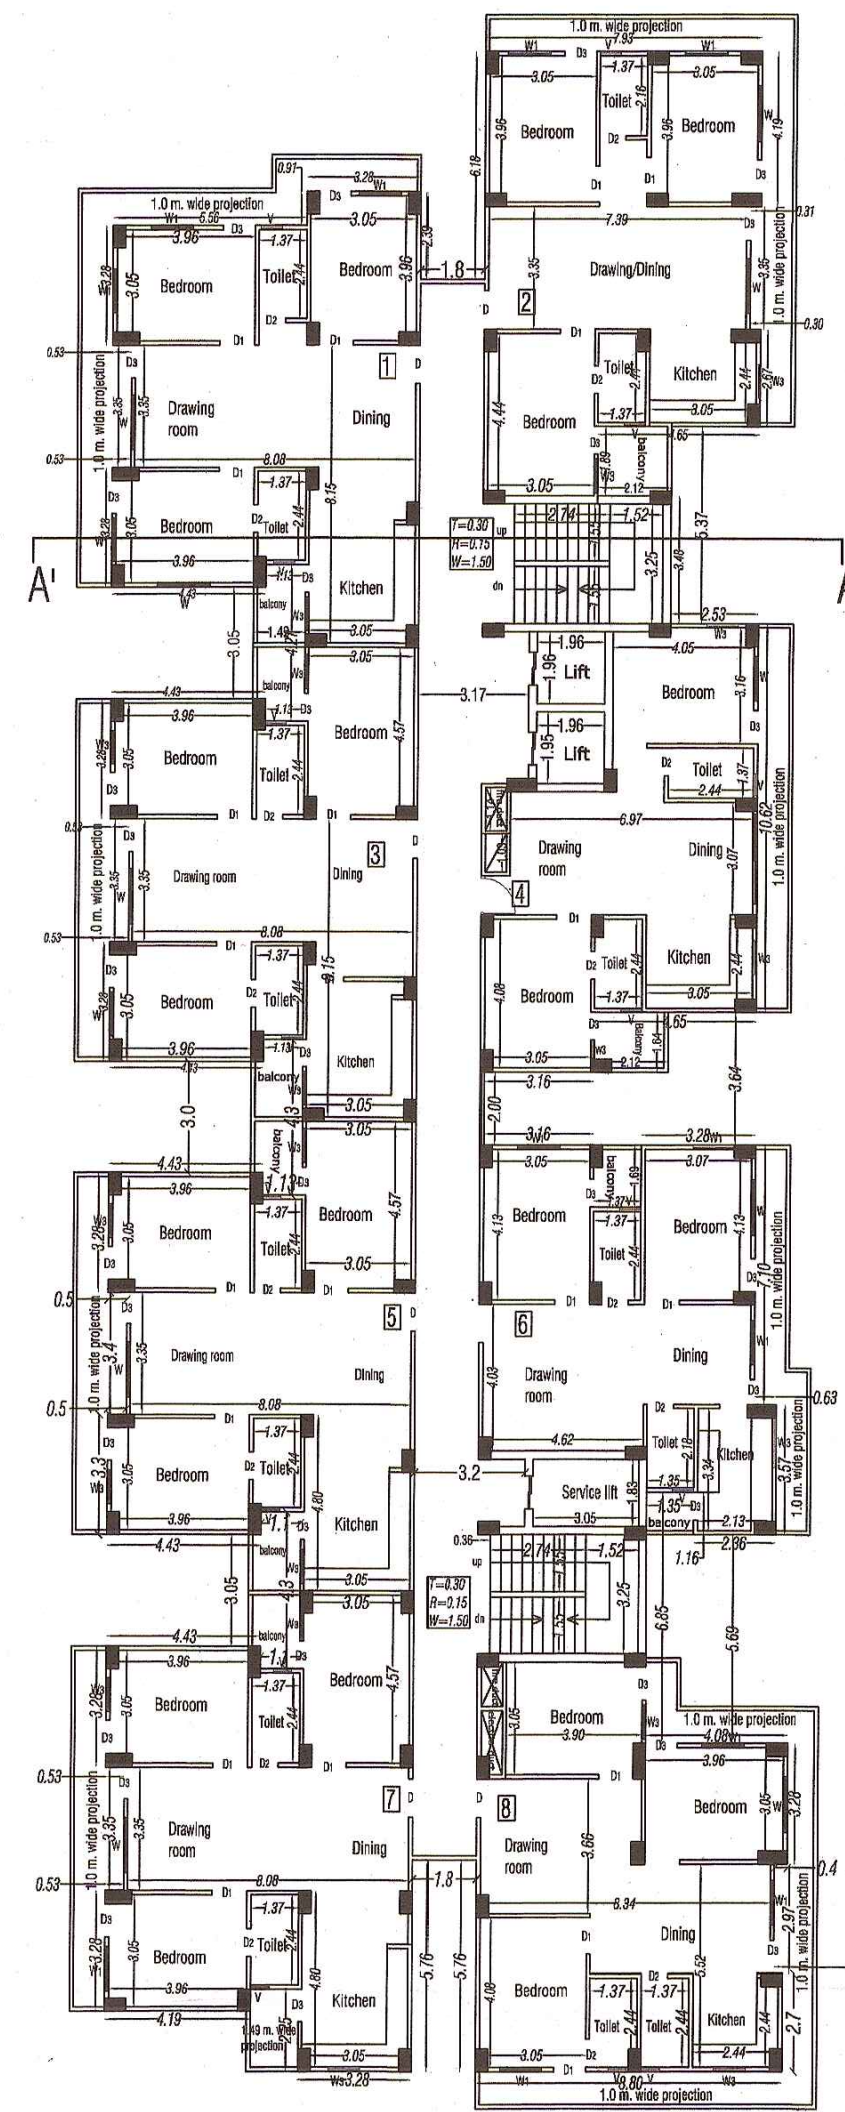


Typical 1st to 8th floor plan
Area=837.78 Sqm.

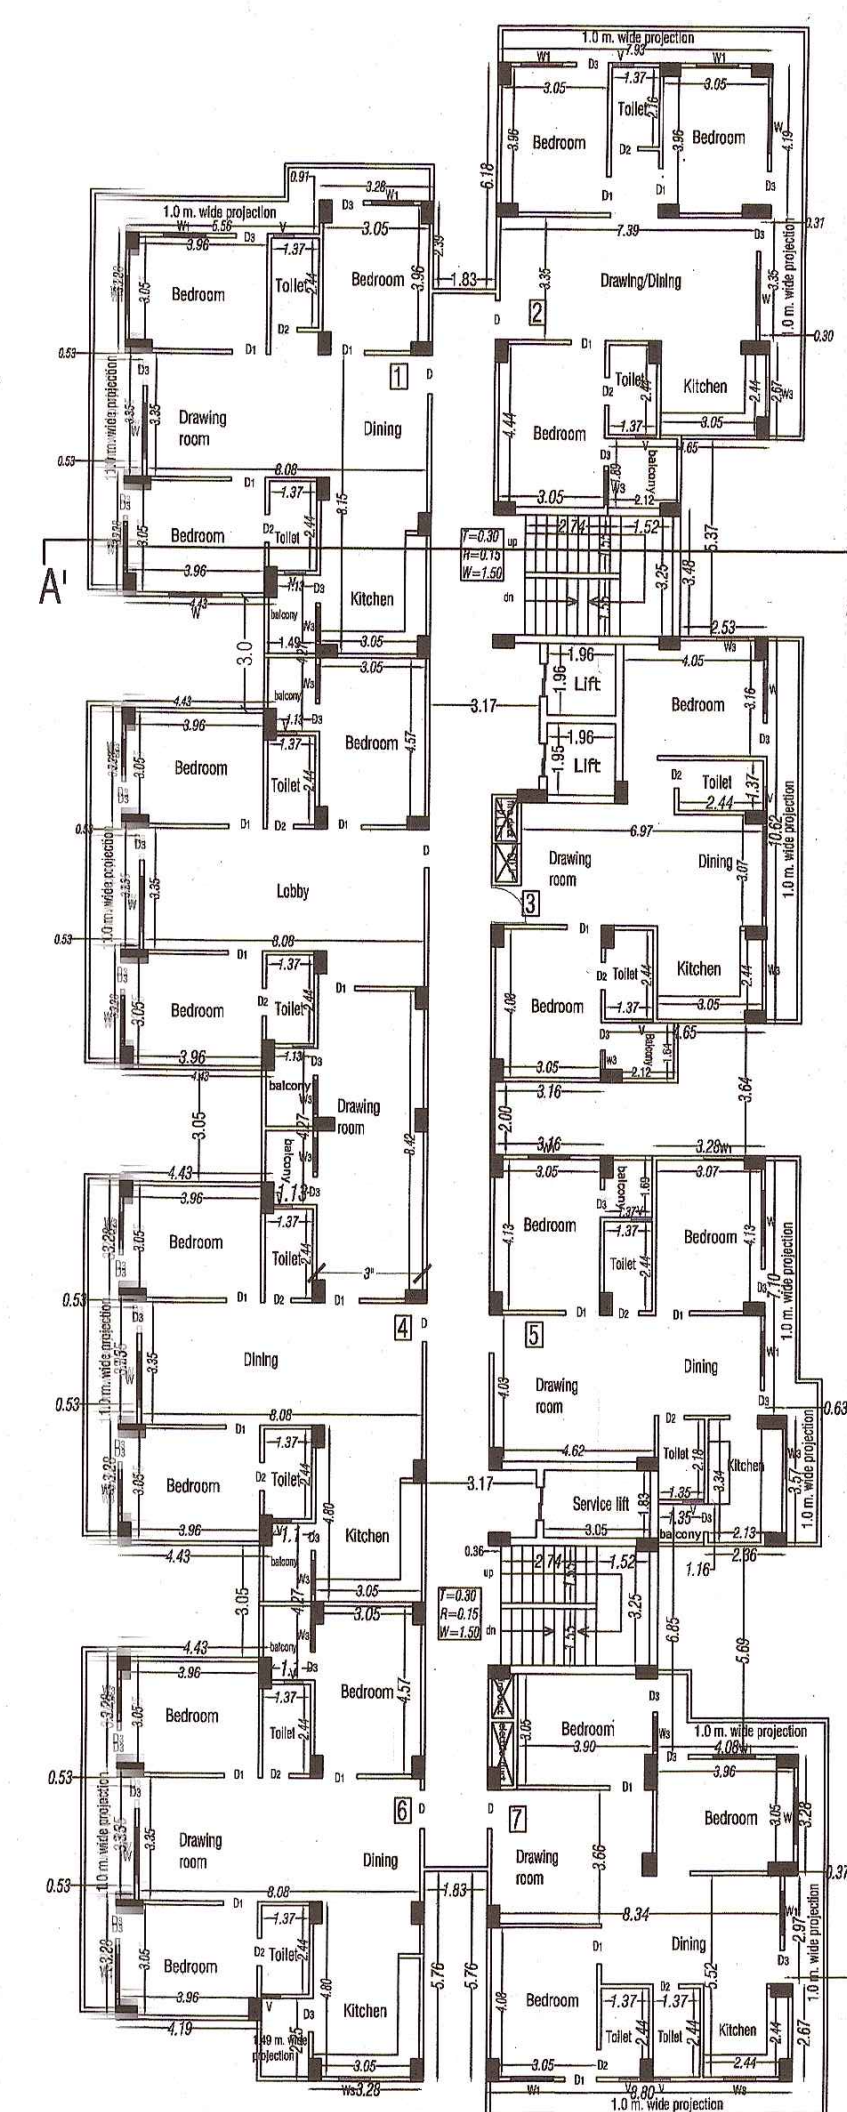

9th to 11th floor plan
Area=837.78 Sqm.

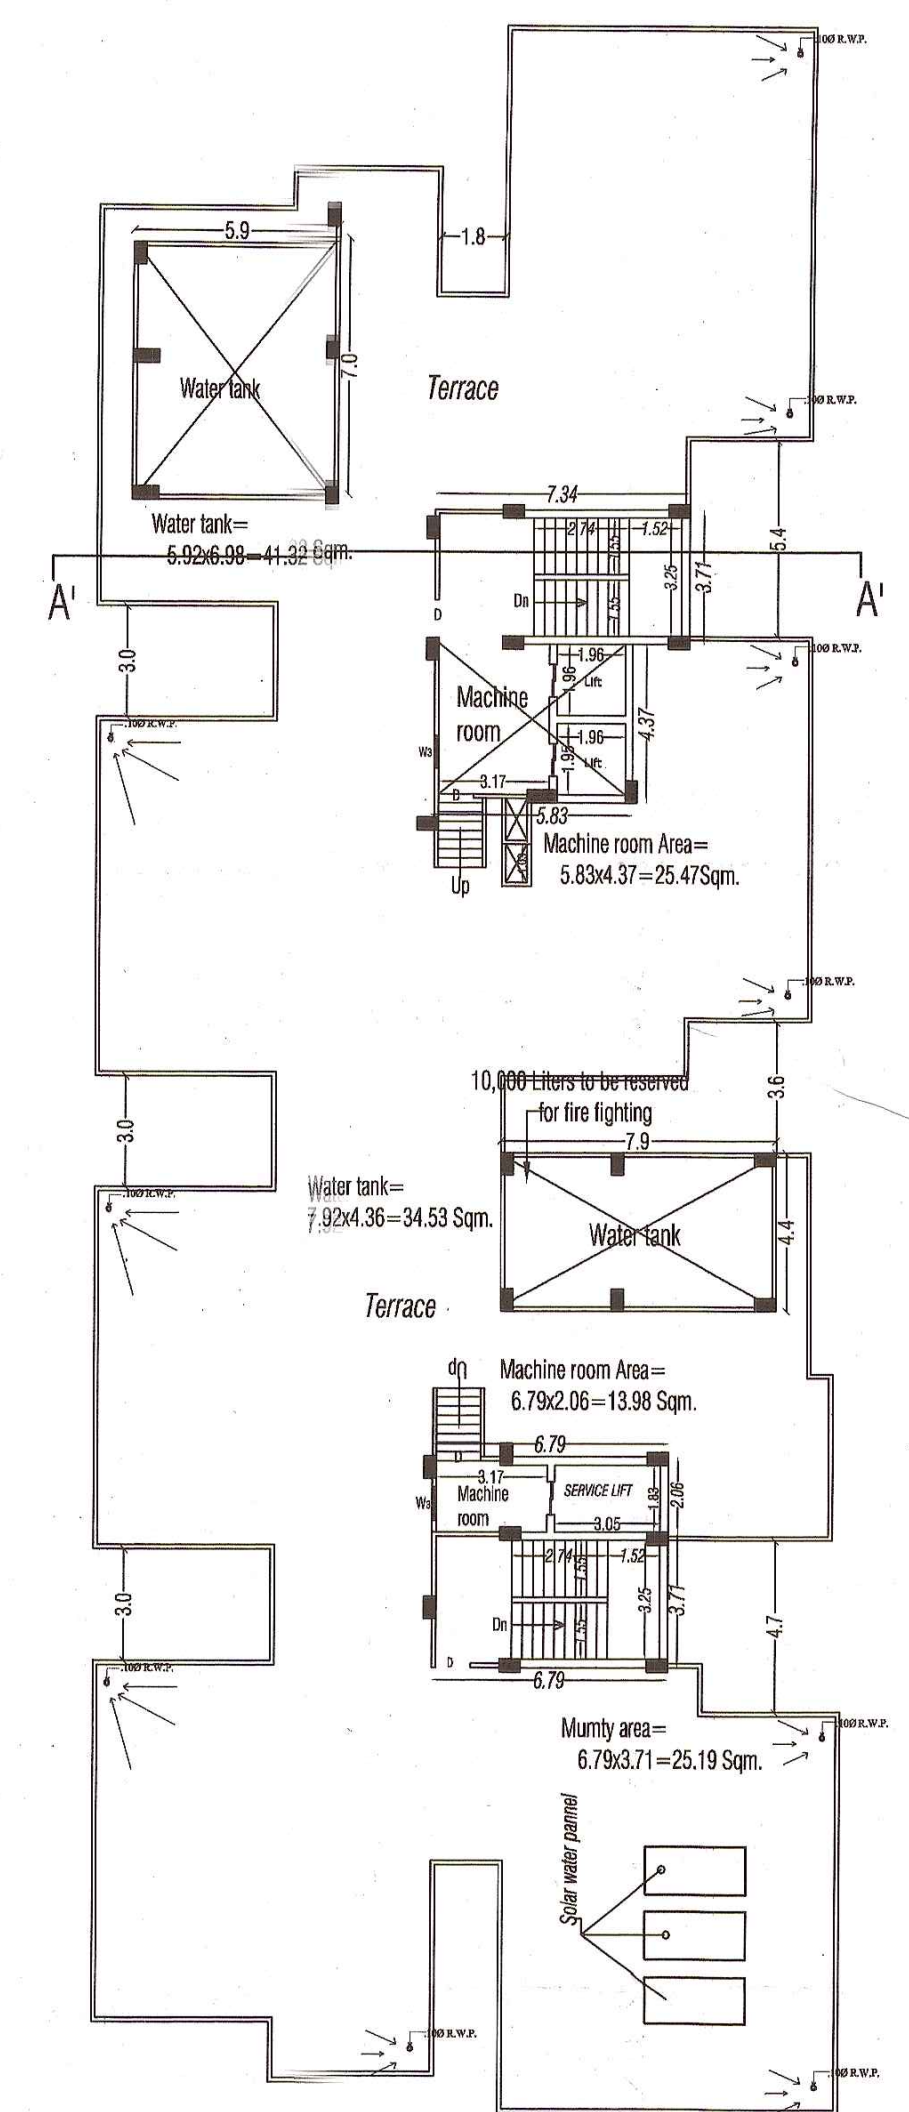

Terrace floor plan

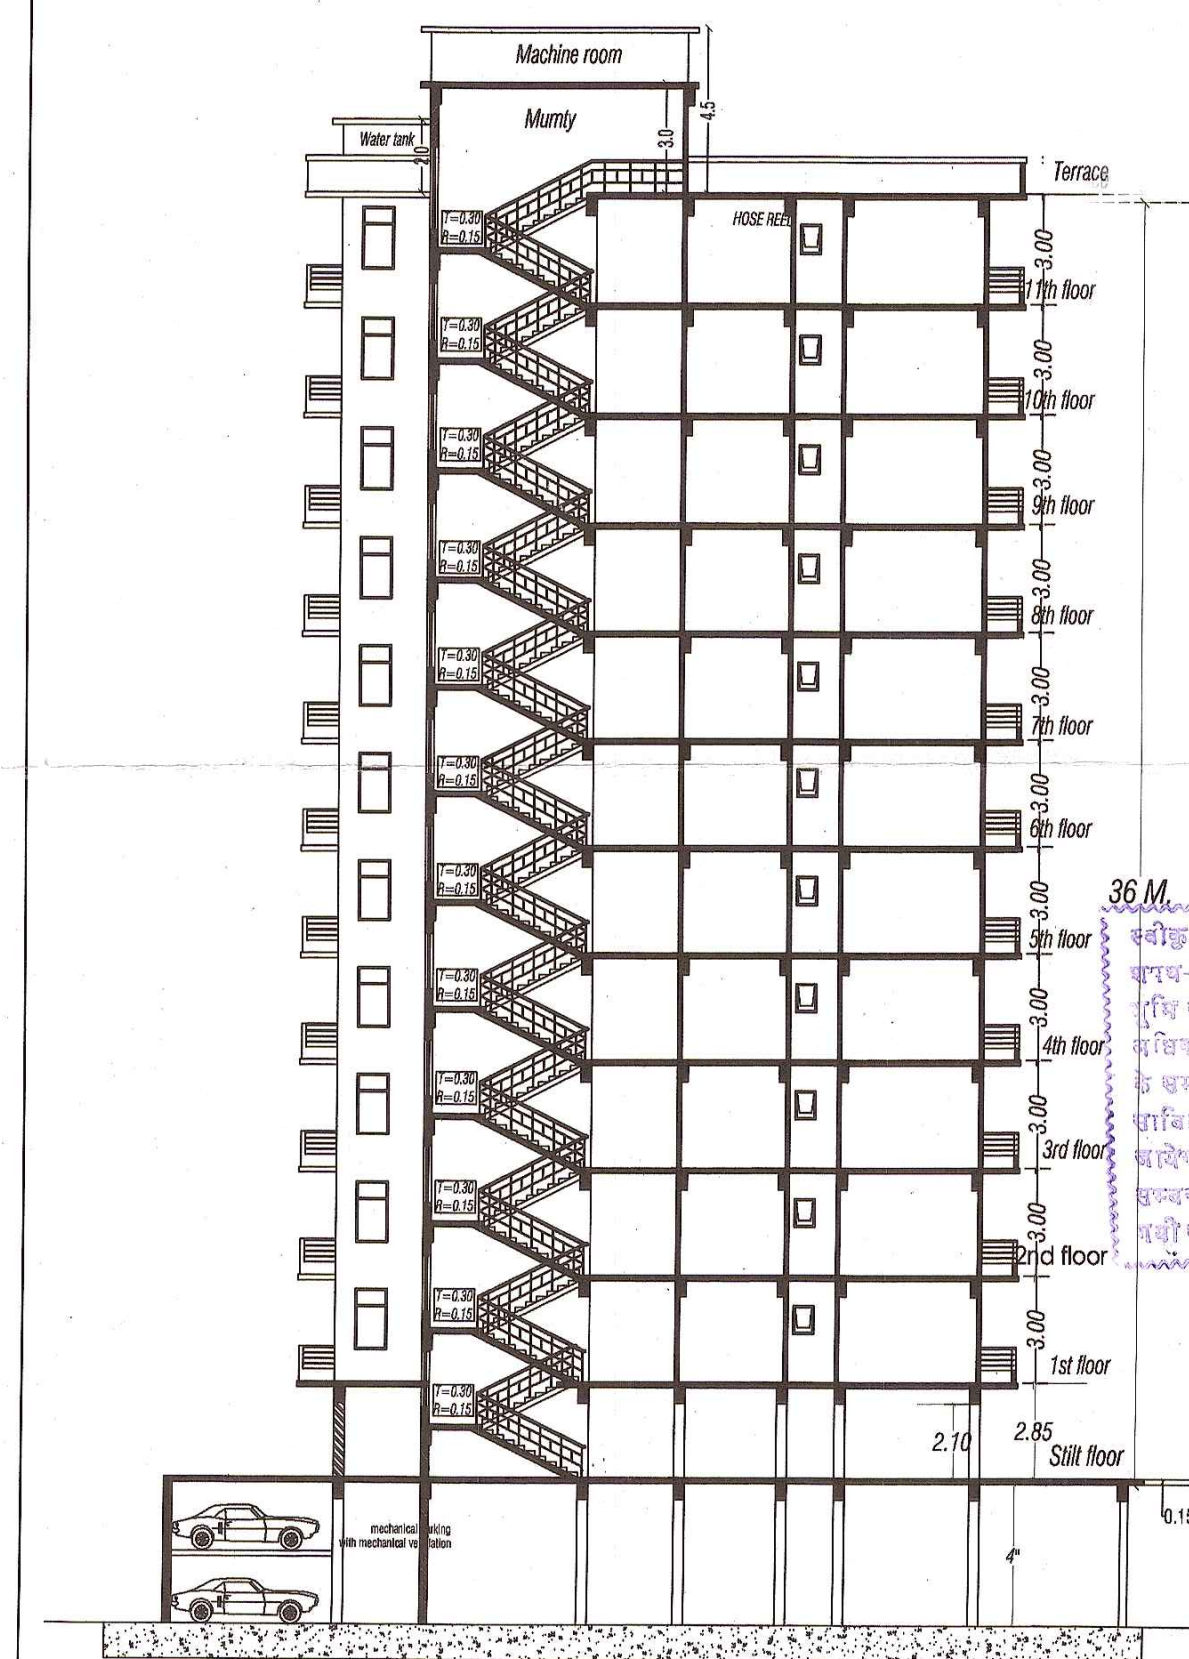

BLOCK. 1

BLOCK-1
SECTION-A-A



BLOCK-1
ELEVATION


SCHEDULE OF DOORS & WINDOWS				
MARK	SIZE	CLL	INTEL	REMARK
D	1.00 x 2.60	-	2.60	
D1	0.90 x 2.15	-	2.15	
D2	0.75 x 2.15	-	2.15	
D3	1.20 x 1.70	-	2.60	
W	1.50 x 1.70	0.90	2.60	
W1	1.20 x 1.70	0.90	2.60	
V	0.60 x 0.30	0.90	2.60	

Proposed:-
Group Housing Building Plan For,
Shri Shivpoojan Singh; And Shri Rajendra Singh
s/o Late Sonhu Singh; And Shri Tej Bahadur Singh
s/o Late Awadh Narayan Singh
Smt.Devmurti devi w/o late Awadh Narayan Singh
sm plot no.44,46
47, 49 mauza ganeshpur, pargana dehat amanat
tehsil and district - Varanasi
Through Development Agreement With Nip
Housing Credit And Development Limited.

signature of owners:-
Shivpoojan Singh
Rajendra Singh
Tej Bahadur Singh

signature of developers:-
NIP Housing Credit & Development Ltd.
Director

signature of architect:-
KISHORE KAPOOR
ARCHITECT
Council of Architecture
Reg. No. CA/87/198-16

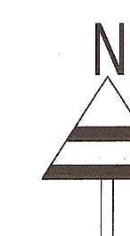

SCALE = 1:200