



Building Plan Application No. MAP20180313092746527


Approved On 17 Mar 2018

Valid Till 16 Mar 2023

Approved By Auto Approved

Plan Sanctioned under Self Approval Scheme provided in Building Bye-laws

Total Plot Area (sq.m.) : 112.50 Proposed Covered Area (sq.m.) : 177.08

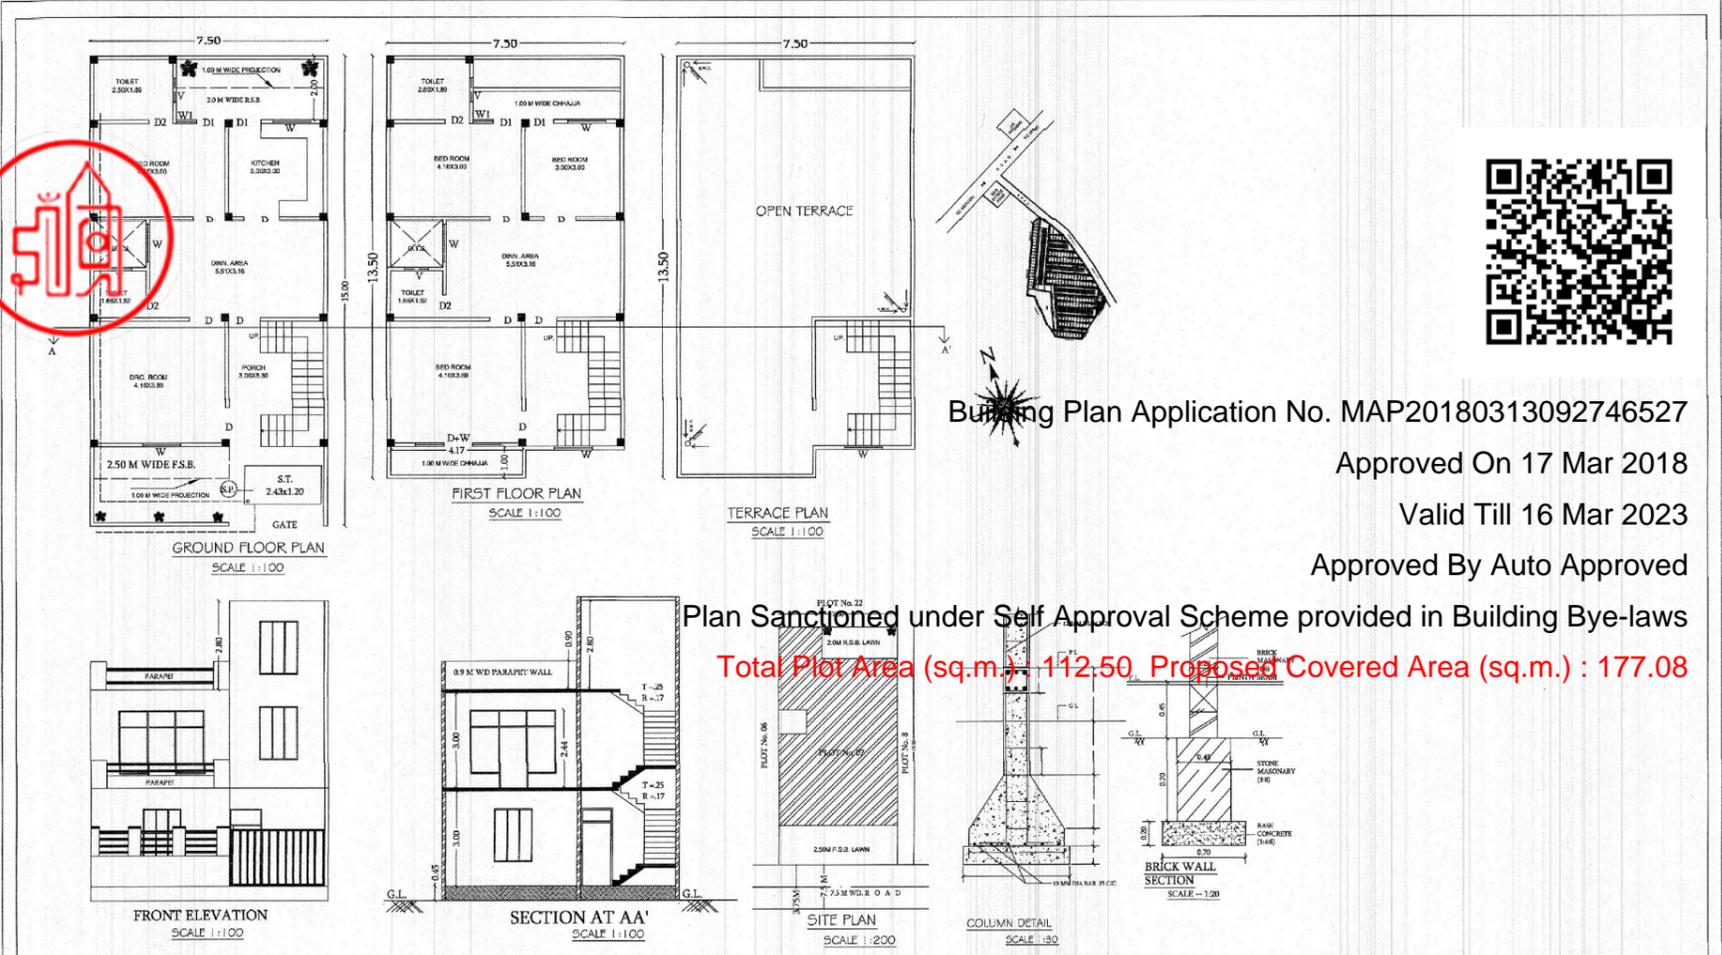

DETAIL OF DOORS & WINDOWS	AREA CALCULATION	PROPOSED RESIDENTIAL BUILDING PLAN FOR STANDARD PLAN OF J.D.A SANCTIONED LAYOUT LAYOUT PLAN NO 150100118 DT 27-01-18 OF 130 DUPLEX FOR PLOT NO. 07 ARAZI NO-801 AT MOUZA LAHARGIRD JHANSI	OWNER- SHRI GANESH RESIDENCY L.L.P. PARTNER SHRI ASHOK KUMAR AGARWAL SO LATE SHRI NIRANJAN LAL AGARWAL R/O-301, SOOD COLONY, JHANSI	SIGN OF OWNER	SIGN OF ARCHITECT
DOOR D = 1.00x2.43 DOOR D1 = 0.90x2.43 DOOR D2 = 0.76x1.98 WINDOW W = 1.20x1.67 WINDOW W1 = 0.60x1.67 VENTILATION V = 0.76x0.45	AREA OF PLOT No. 07 PLOT AREA :- 112.50 SQMT GROUND FLOOR AREA :- 81.71 SQMT FIRST FLOOR AREA :- 81.71 SQMT MUMTY AREA :- 13.66 SQMT OPEN AREA ON GROUND FLOOR :- 30.79 SQMT			Shree Ganesh Residency LLP Designated Partner	Er. Shubham Gupta B. Tech. (Civil) J.D.A. Lic. No. 01/18-17 Mob. 9452862880