

PROJECT :-
 PROPOSED RESIDENTIAL BUILDING PLAN OF PLOT NO.- 18,20,46,48,50,52, 54 & 56 FOR "MIRACLE HOMES PHASE-II", SITUATED ON GATA No.-31, VILLAGE-MOTHARI, PARGANA -NAWABGANI, TEH -NAWABGANI, DISTT.-BARABANKI.
OWNER- MAX MIRACLE BUILD CARE L.L.P.

AREA STATEMENT :-

(FOR PLOT NO.- 18)

TOTAL PLOT AREA	106.35 SQMT.
COV. AREA ON G.F.	76.16 SQMT.
COV. AREA ON F.F.	76.16 SQMT.
COV. AREA ON S.F.	76.16 SQMT.
COV. AREA ON T.F.	76.16 SQMT.
TOTAL COV. AREA	304.64 SQMT.
G.F. COV. AREA PERCENTAGE	71.61 %
F.A.R.	2.86
COV. AREA ON MUMTV	14.63 SQMT.
OPEN AREA ON G.F.	30.19 SQMT.

TOTAL COV. AREA OF PLOT NO.- 20	304.64 SQMT.
TOTAL COV. AREA OF PLOT NO.- 46	304.64 SQMT.
TOTAL COV. AREA OF PLOT NO.- 48	304.64 SQMT.
TOTAL COV. AREA OF PLOT NO.- 50	304.64 SQMT.
TOTAL COV. AREA OF PLOT NO.- 52	304.64 SQMT.
TOTAL COV. AREA OF PLOT NO.- 54	304.64 SQMT.
TOTAL COV. AREA OF PLOT NO.- 56	304.64 SQMT.

TOTAL PLOT AREA OF 8 PLOTS
 106.35 SQMT. X 08 = 850.80 SQMT.
TOTAL COV. AREA OF 8 PLOTS
 304.64 SQMT. X 08 = 2437.12 SQMT.

DOOR/WINDOW SCHEDULE :-

S. NO.	TYPE	SIZE
1.	D1	1050 X 2550
2.	D2	900 X 2550
3.	D3	750 X 2550
4.	W	1350 X 1950
5.	W1	1800 X 1950
6.	W2	1500 X 1950
7.	W3	1200 X 1500
8.	V	750 X 450








ALL DIMENSIONS ARE IN MM.

OWNER'S SIGN. :-

MAX MIRACLE BUILD CARE LLP
(Signature)
 Designated Partner

ARCHITECT'S :-

HIMANSHU TRIPATHI
 ARCHITECT
 REGD. NO. CA/2018/0801

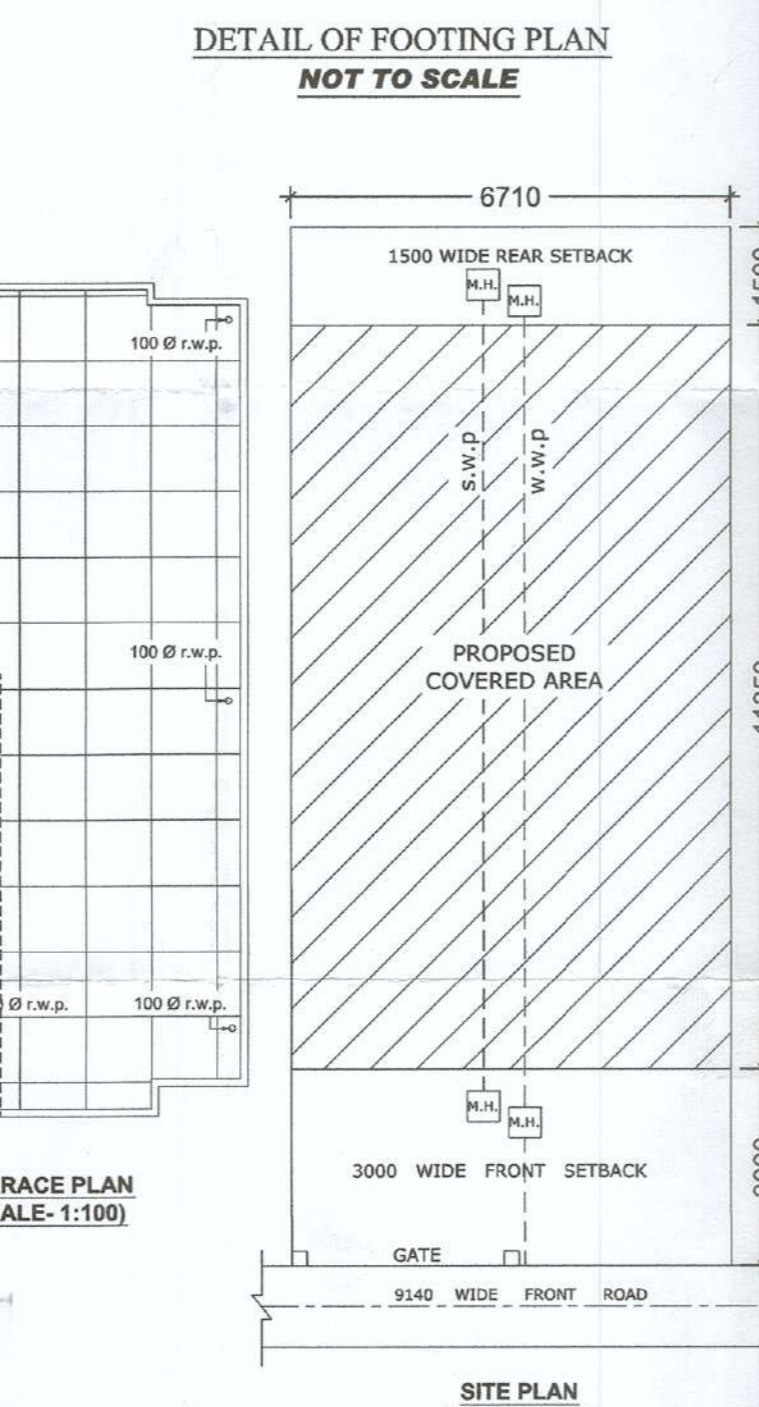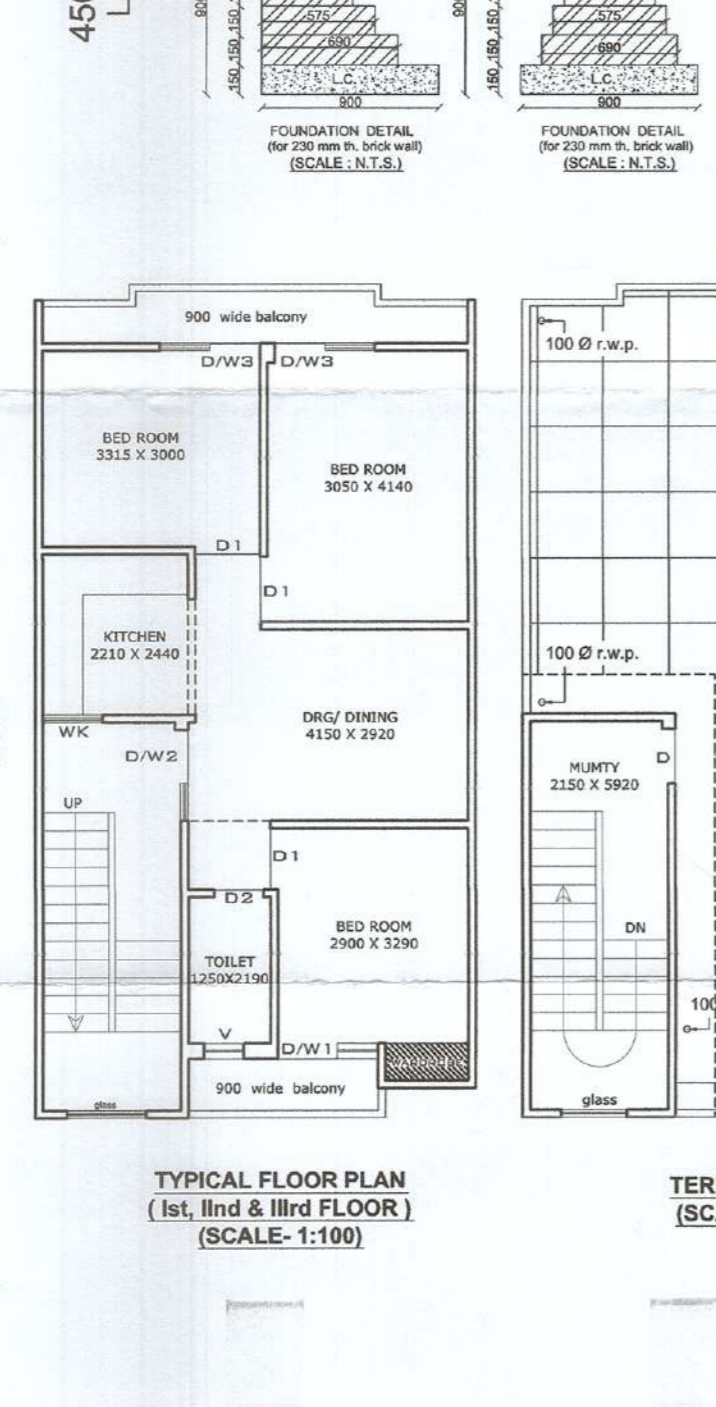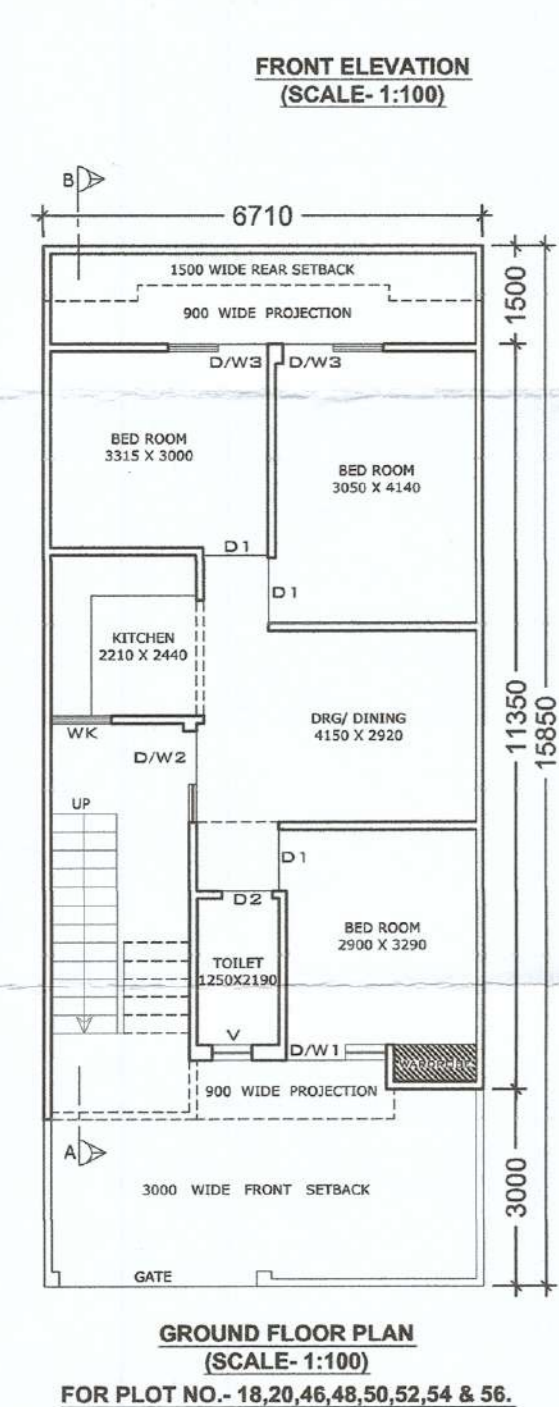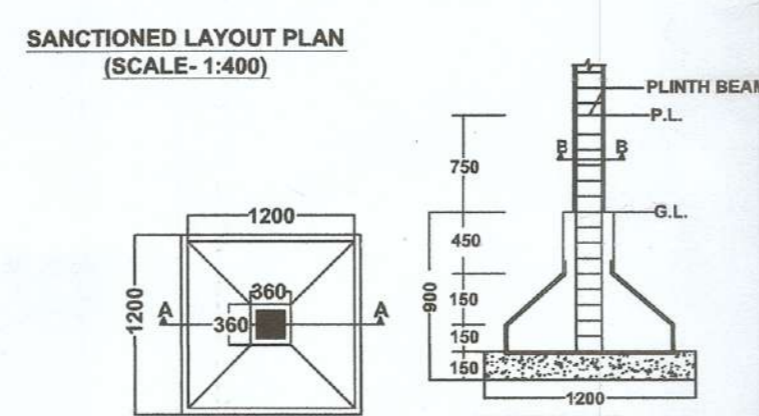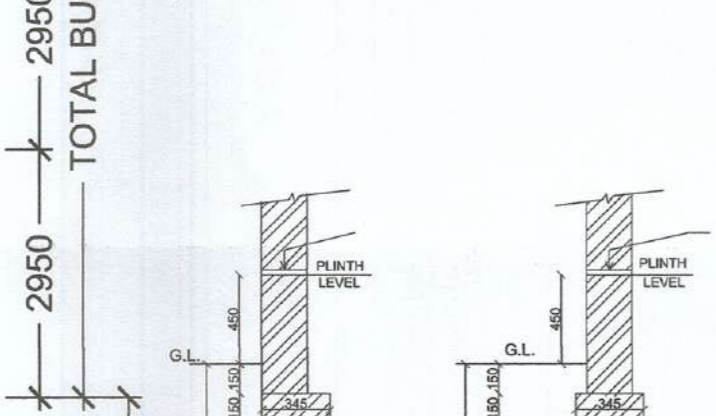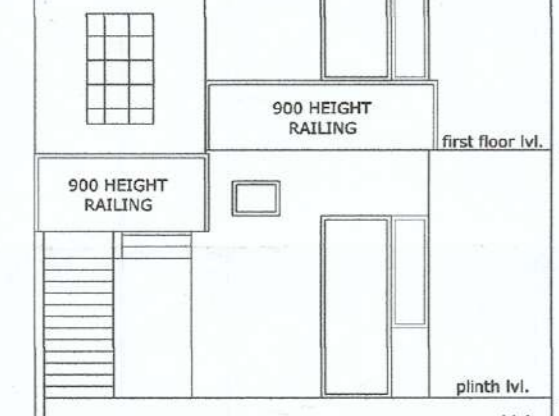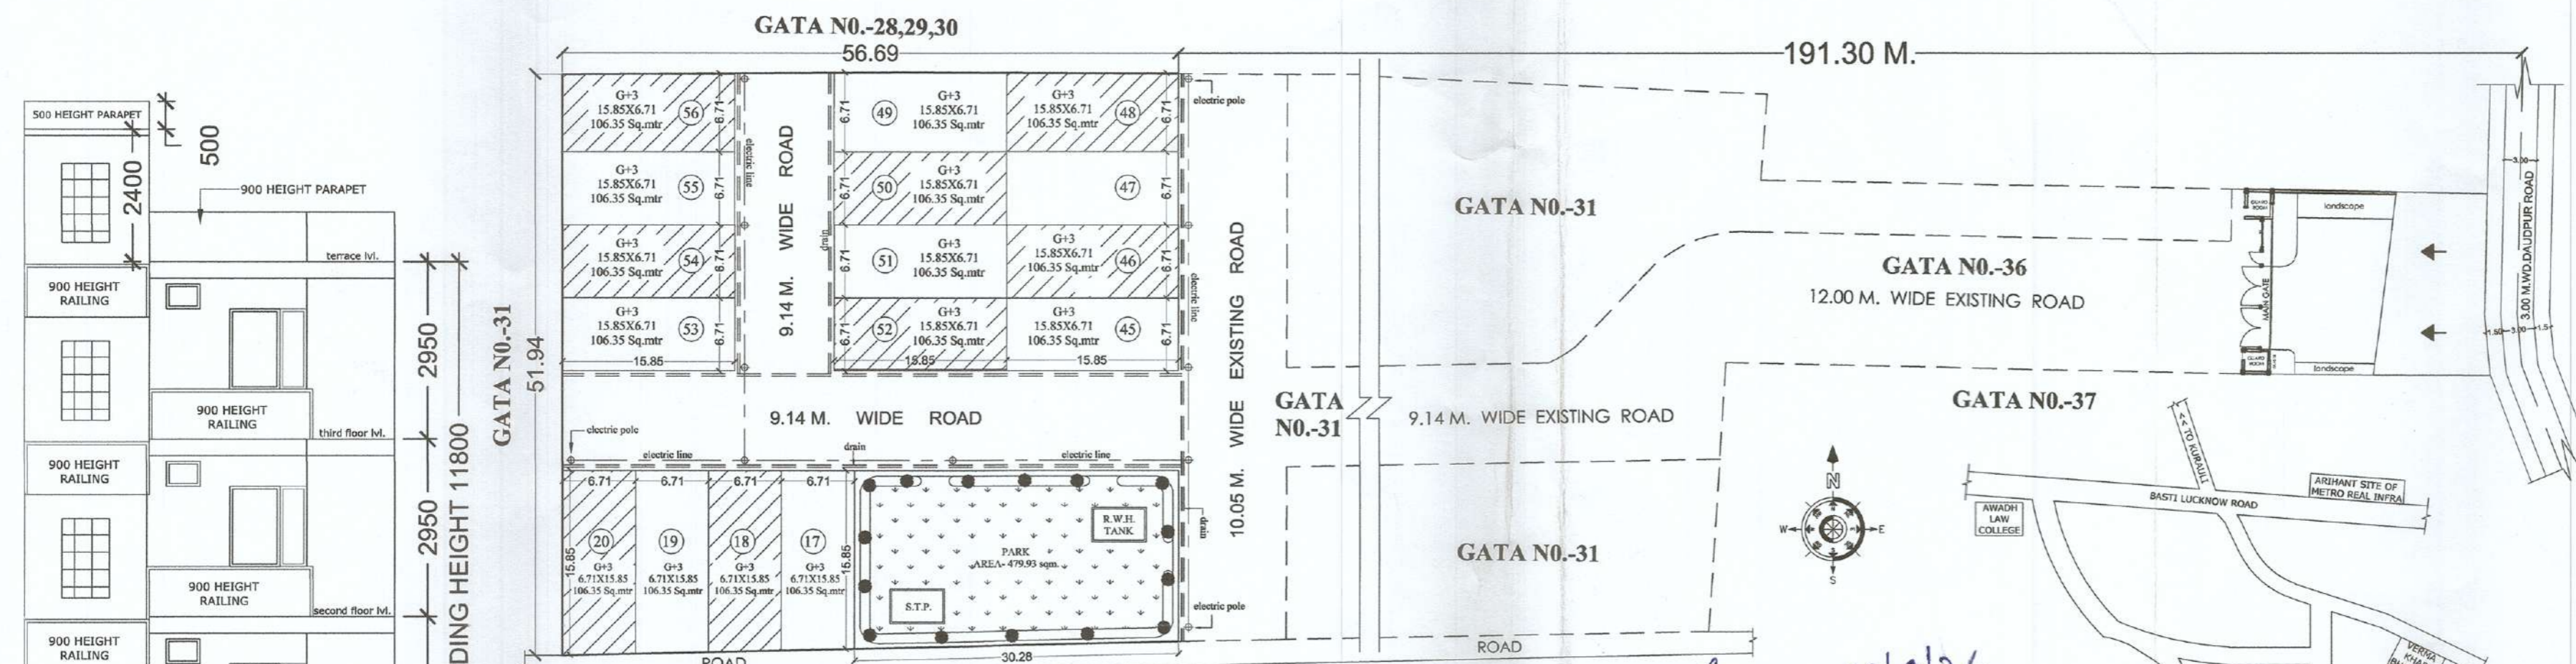

परमिट संख्या 63 दिनांक 22/4/24
 की शर्तों के अधीन प्रस्तावित
 अवैतन अथवा अथवा जमीन अधिपति
 जिला पंचायत, बाराबंकी

PROJECT :-
 PROPOSED RESIDENTIAL BUILDING
 PLAN OF PLOT NO.- 17,19,45,47,49,51,
 53 & 55 FOR "MIRACLE HOMES PHASE-II",
 SITUATED ON GATA NO.-31, VILLAGE-
 MOTHARI, PARGANA -NAWABGANJ,
 TEH -NAWABGANJ, DISTT.-BARABANKI.
OWNER- MAX MIRACLE BUILD CARE L.L.P.

AREA STATEMENT :-
 (FOR PLOT NO.- 17)

TOTAL PLOT AREA	106.35 SQMT.
COV. AREA ON G.F.	76.16 SQMT.
COV. AREA ON F.F.	76.16 SQMT.
COV. AREA ON S.F.	76.16 SQMT.
COV. AREA ON T.F.	76.16 SQMT.
TOTAL COV. AREA	304.64 SQMT.
G.F. COV. AREA PERCENTAGE	71.61 %
F.A.R.	2.86
COV. AREA ON MUMTV	14.63 SQMT.
OPEN AREA ON G.F.	30.19 SQMT.

TOTAL COV. AREA OF PLOT NO.- 19	304.64 SQMT.
TOTAL COV. AREA OF PLOT NO.- 45	304.64 SQMT.
TOTAL COV. AREA OF PLOT NO.- 47	304.64 SQMT.
TOTAL COV. AREA OF PLOT NO.- 49	304.64 SQMT.
TOTAL COV. AREA OF PLOT NO.- 51	304.64 SQMT.
TOTAL COV. AREA OF PLOT NO.- 53	304.64 SQMT.
TOTAL COV. AREA OF PLOT NO.- 55	304.64 SQMT.

TOTAL PLOT AREA OF 8 PLOTS
 106.35 SQMT. X 08 = 850.80 SQMT.
 TOTAL COV. AREA OF 8 PLOTS
 304.64 SQMT. X 08 = 2437.12 SQMT.

DOOR/WINDOW SCHEDULE :-

S. NO.	TYPE	SIZE
1.	D1	1050 X 2550
2.	D2	900 X 2550
3.	D3	750 X 2550
4.	W	1350 X 1950
5.	W1	1800 X 1950
6.	W2	1500 X 1950
7.	W3	1200 X 1500
8.	V	750 X 450









ALL DIMENSIONS ARE IN MM.

OWNER'S SIGN. :-

MAX MIRACLE BUILD CARE LLP
 Designated Partner

ARCHITECT'S :-

HIMANSHU TRIPATHI
 ARCHITECT
 REG. NO. CA/2018/00107

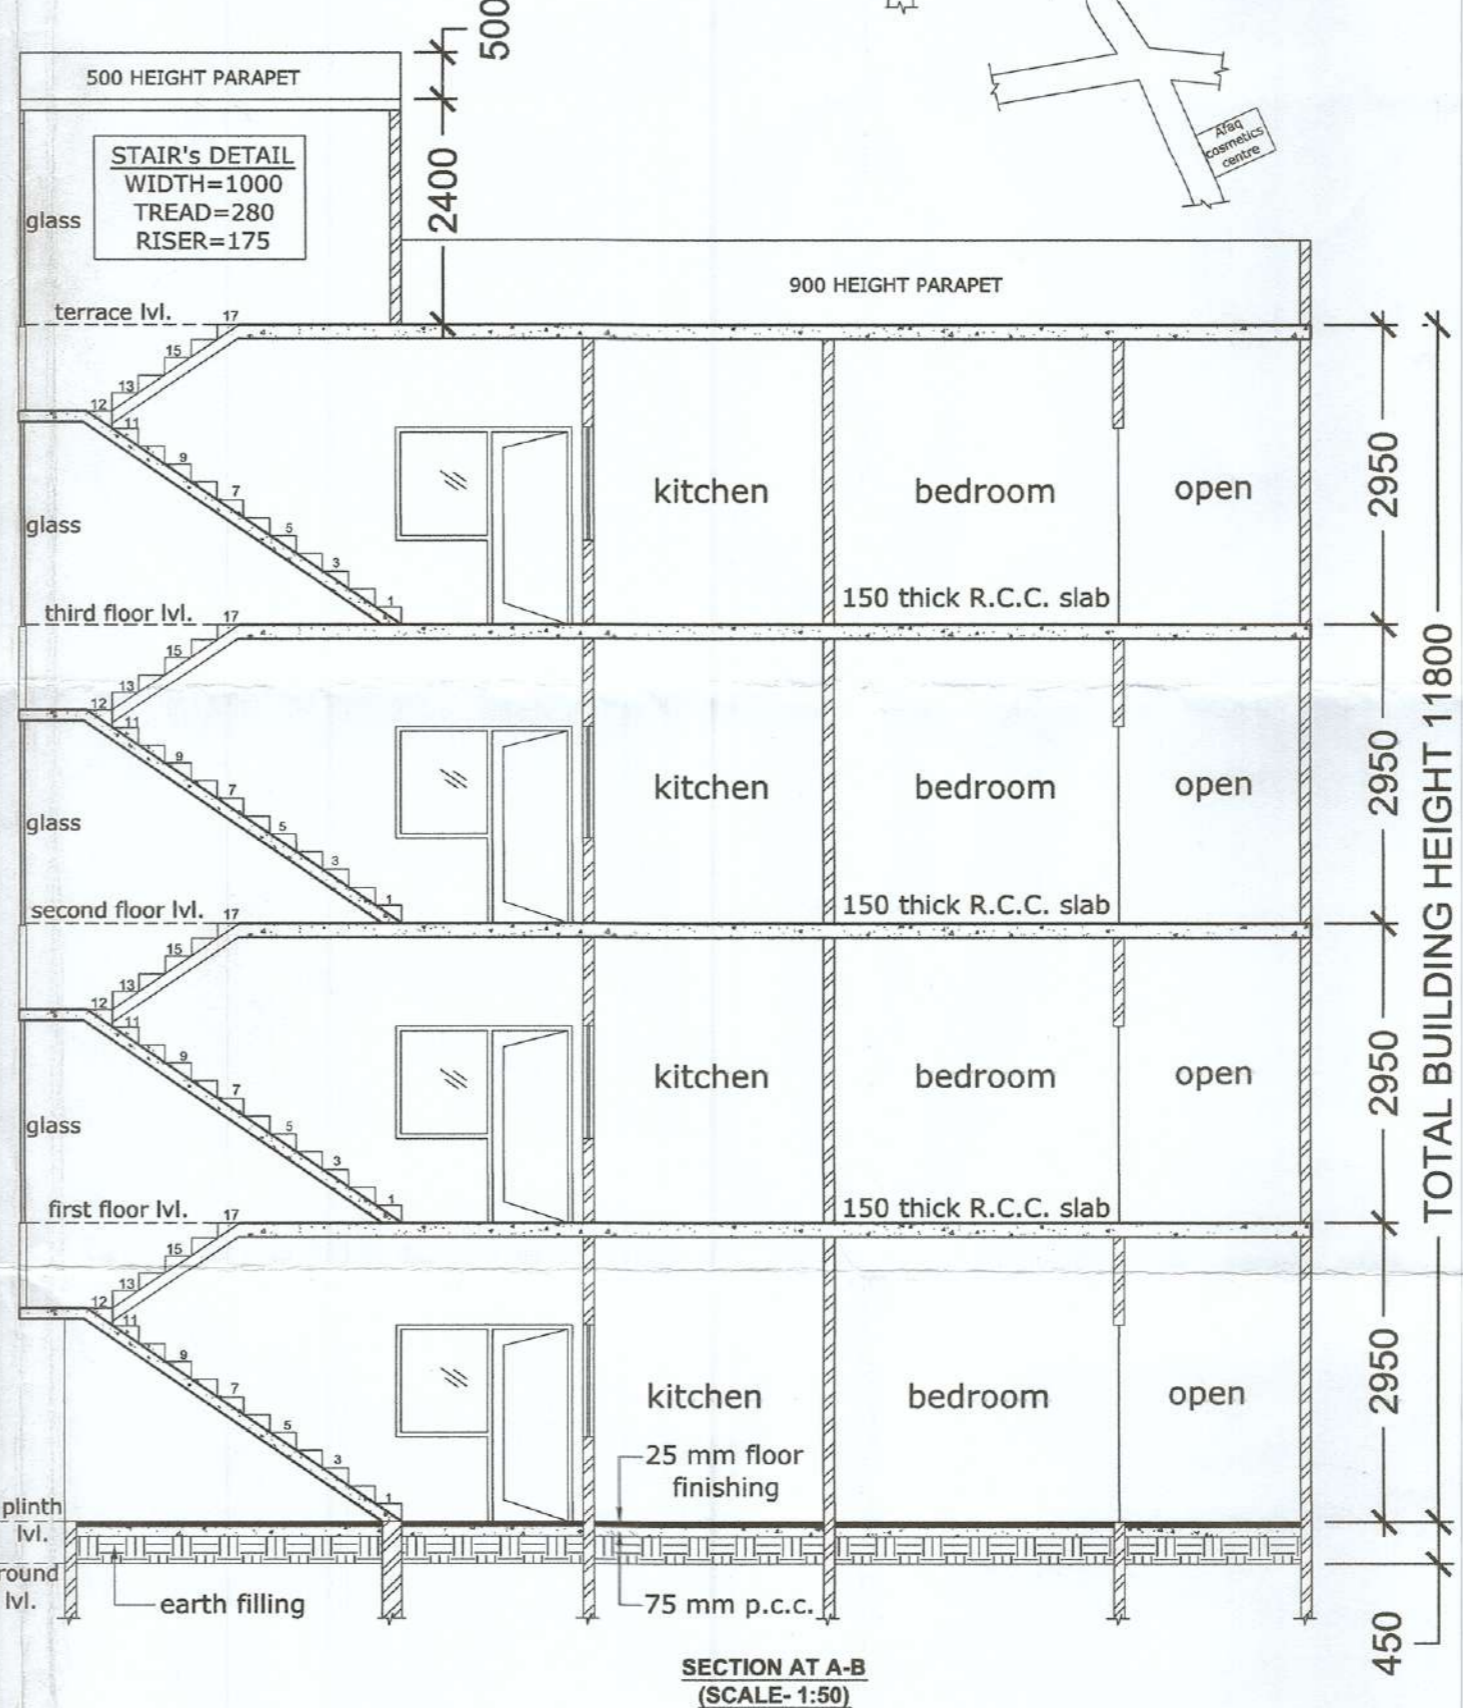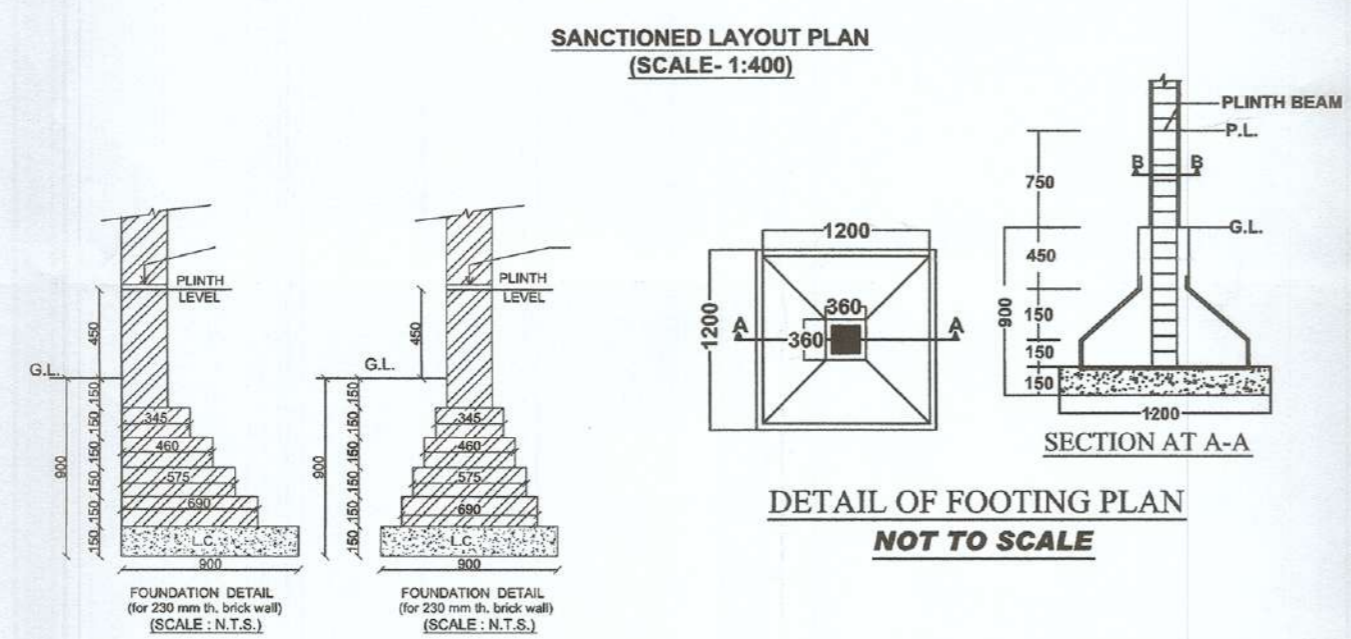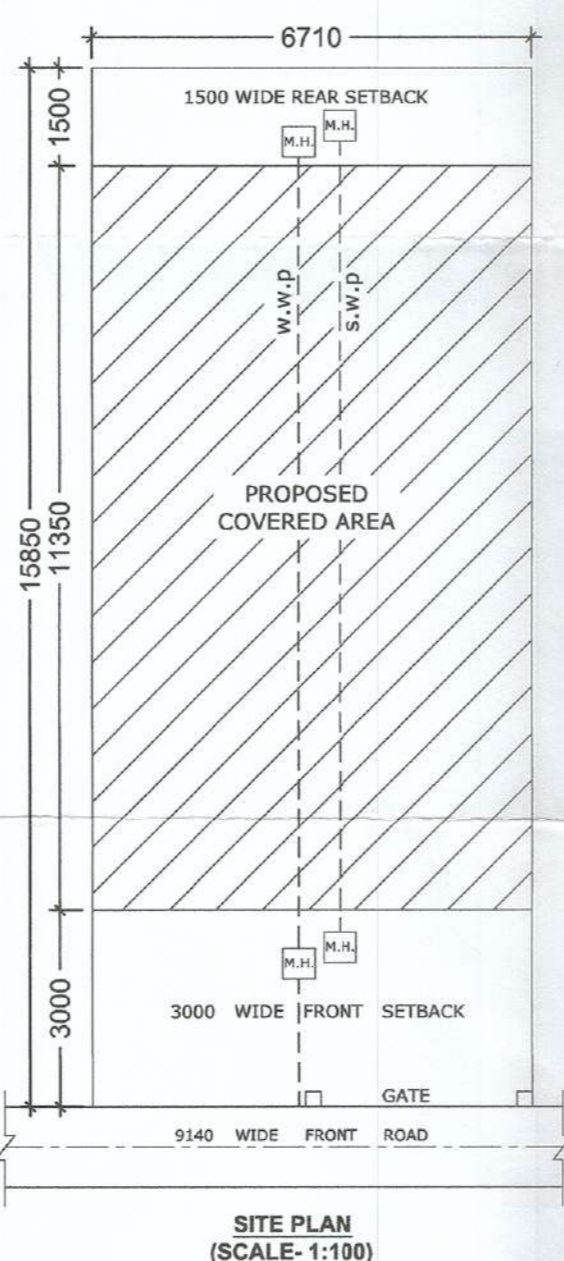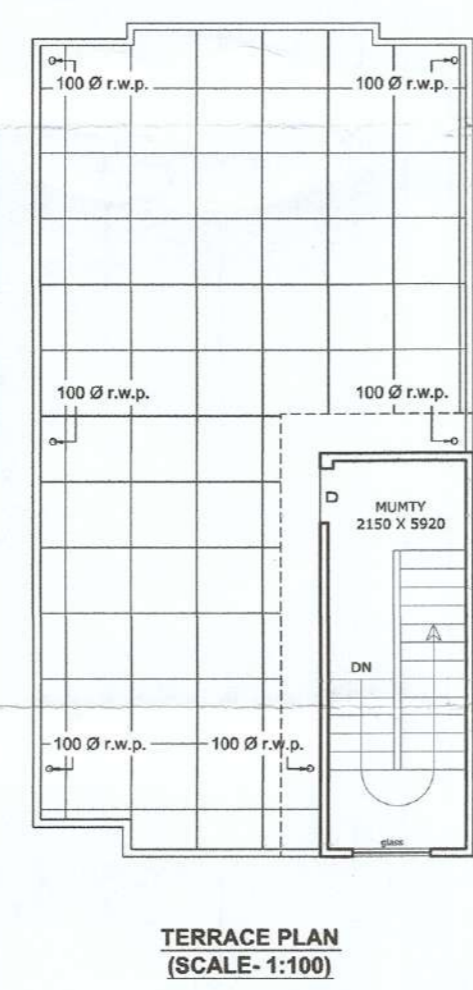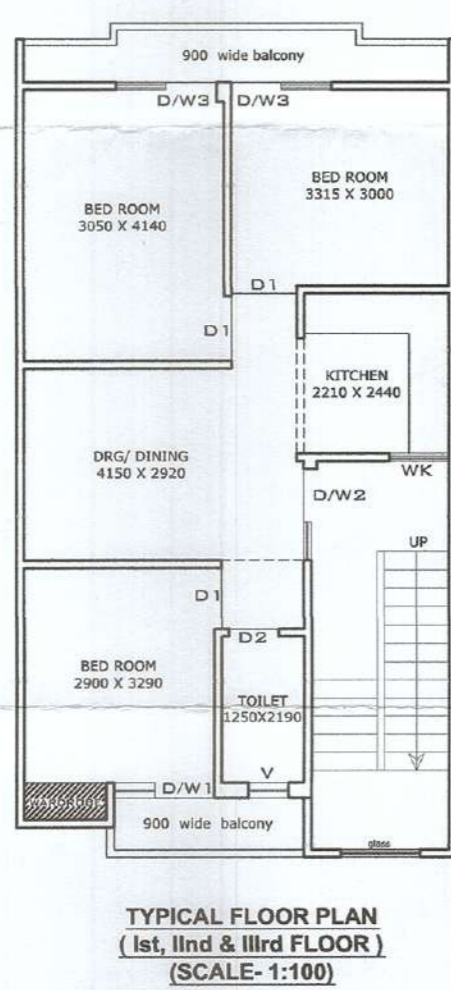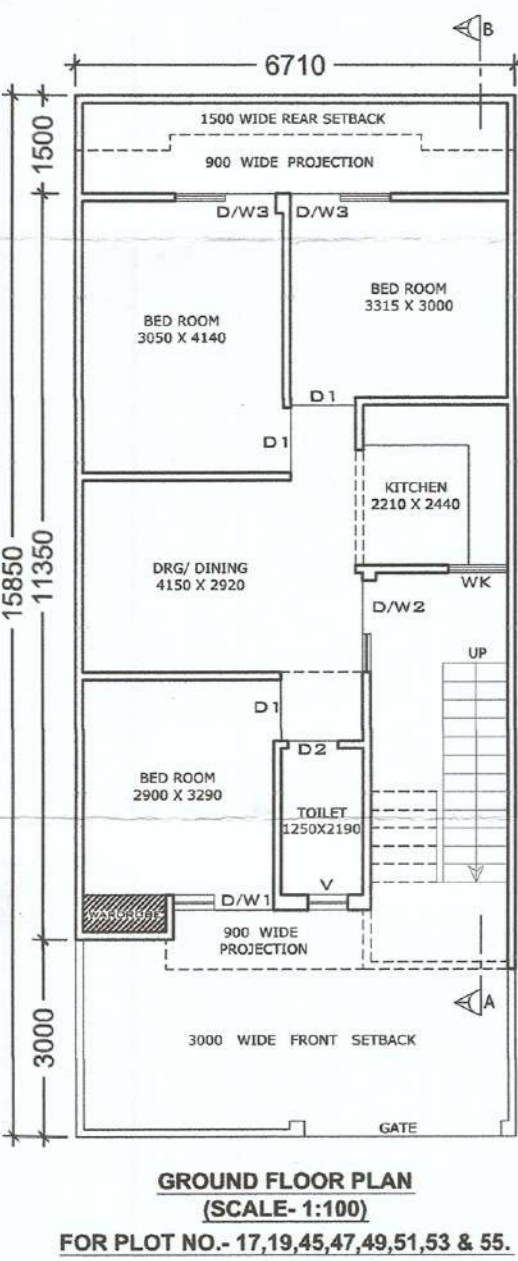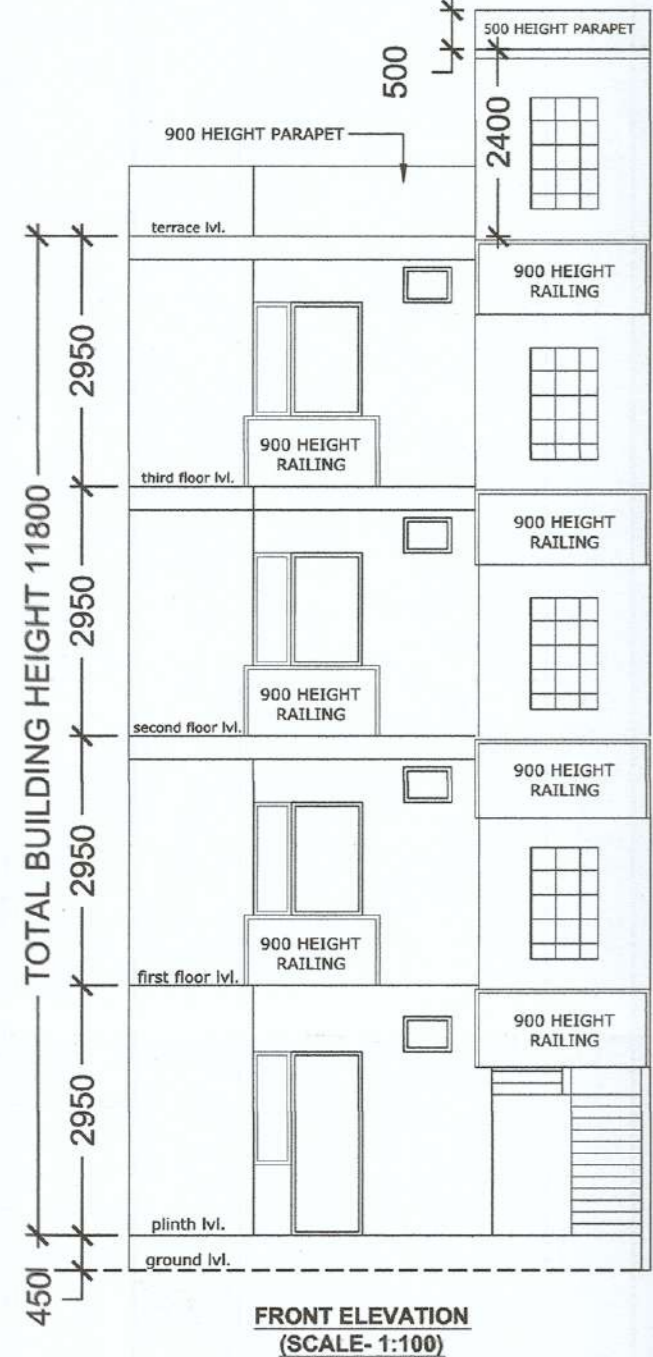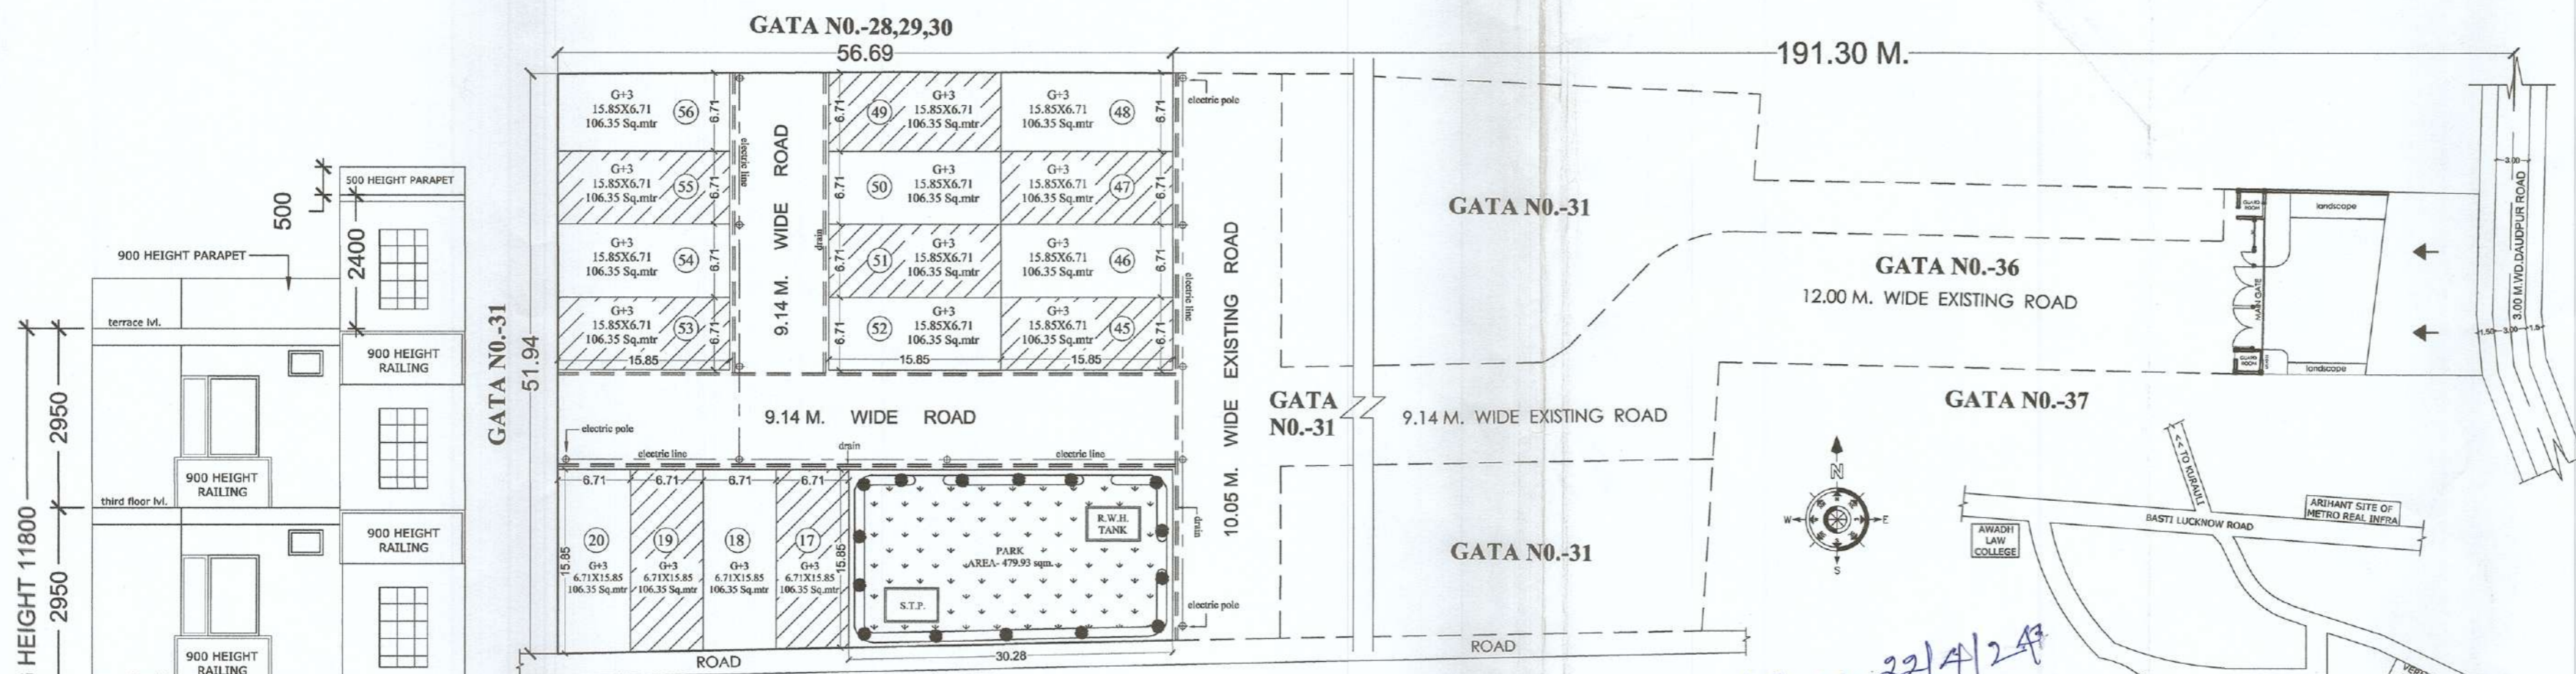

परमिट संख्या... 64 दिनांक 22/4/23 की शर्तों के अधीन अवर अभियन्ता अशोक कुमार अवर मुख्य अधिकारी जिला पंचायत, बाराबंकी