


LAYOUT PLAN OF TRANSPORT NAGAR, FIROZABAD

फिरोजाबाद-सिकोहाबाद विकास प्राधिकरण
फिरोजाबाद
संविधान संख्या 02/2018 (संशोधित)
28/11/18

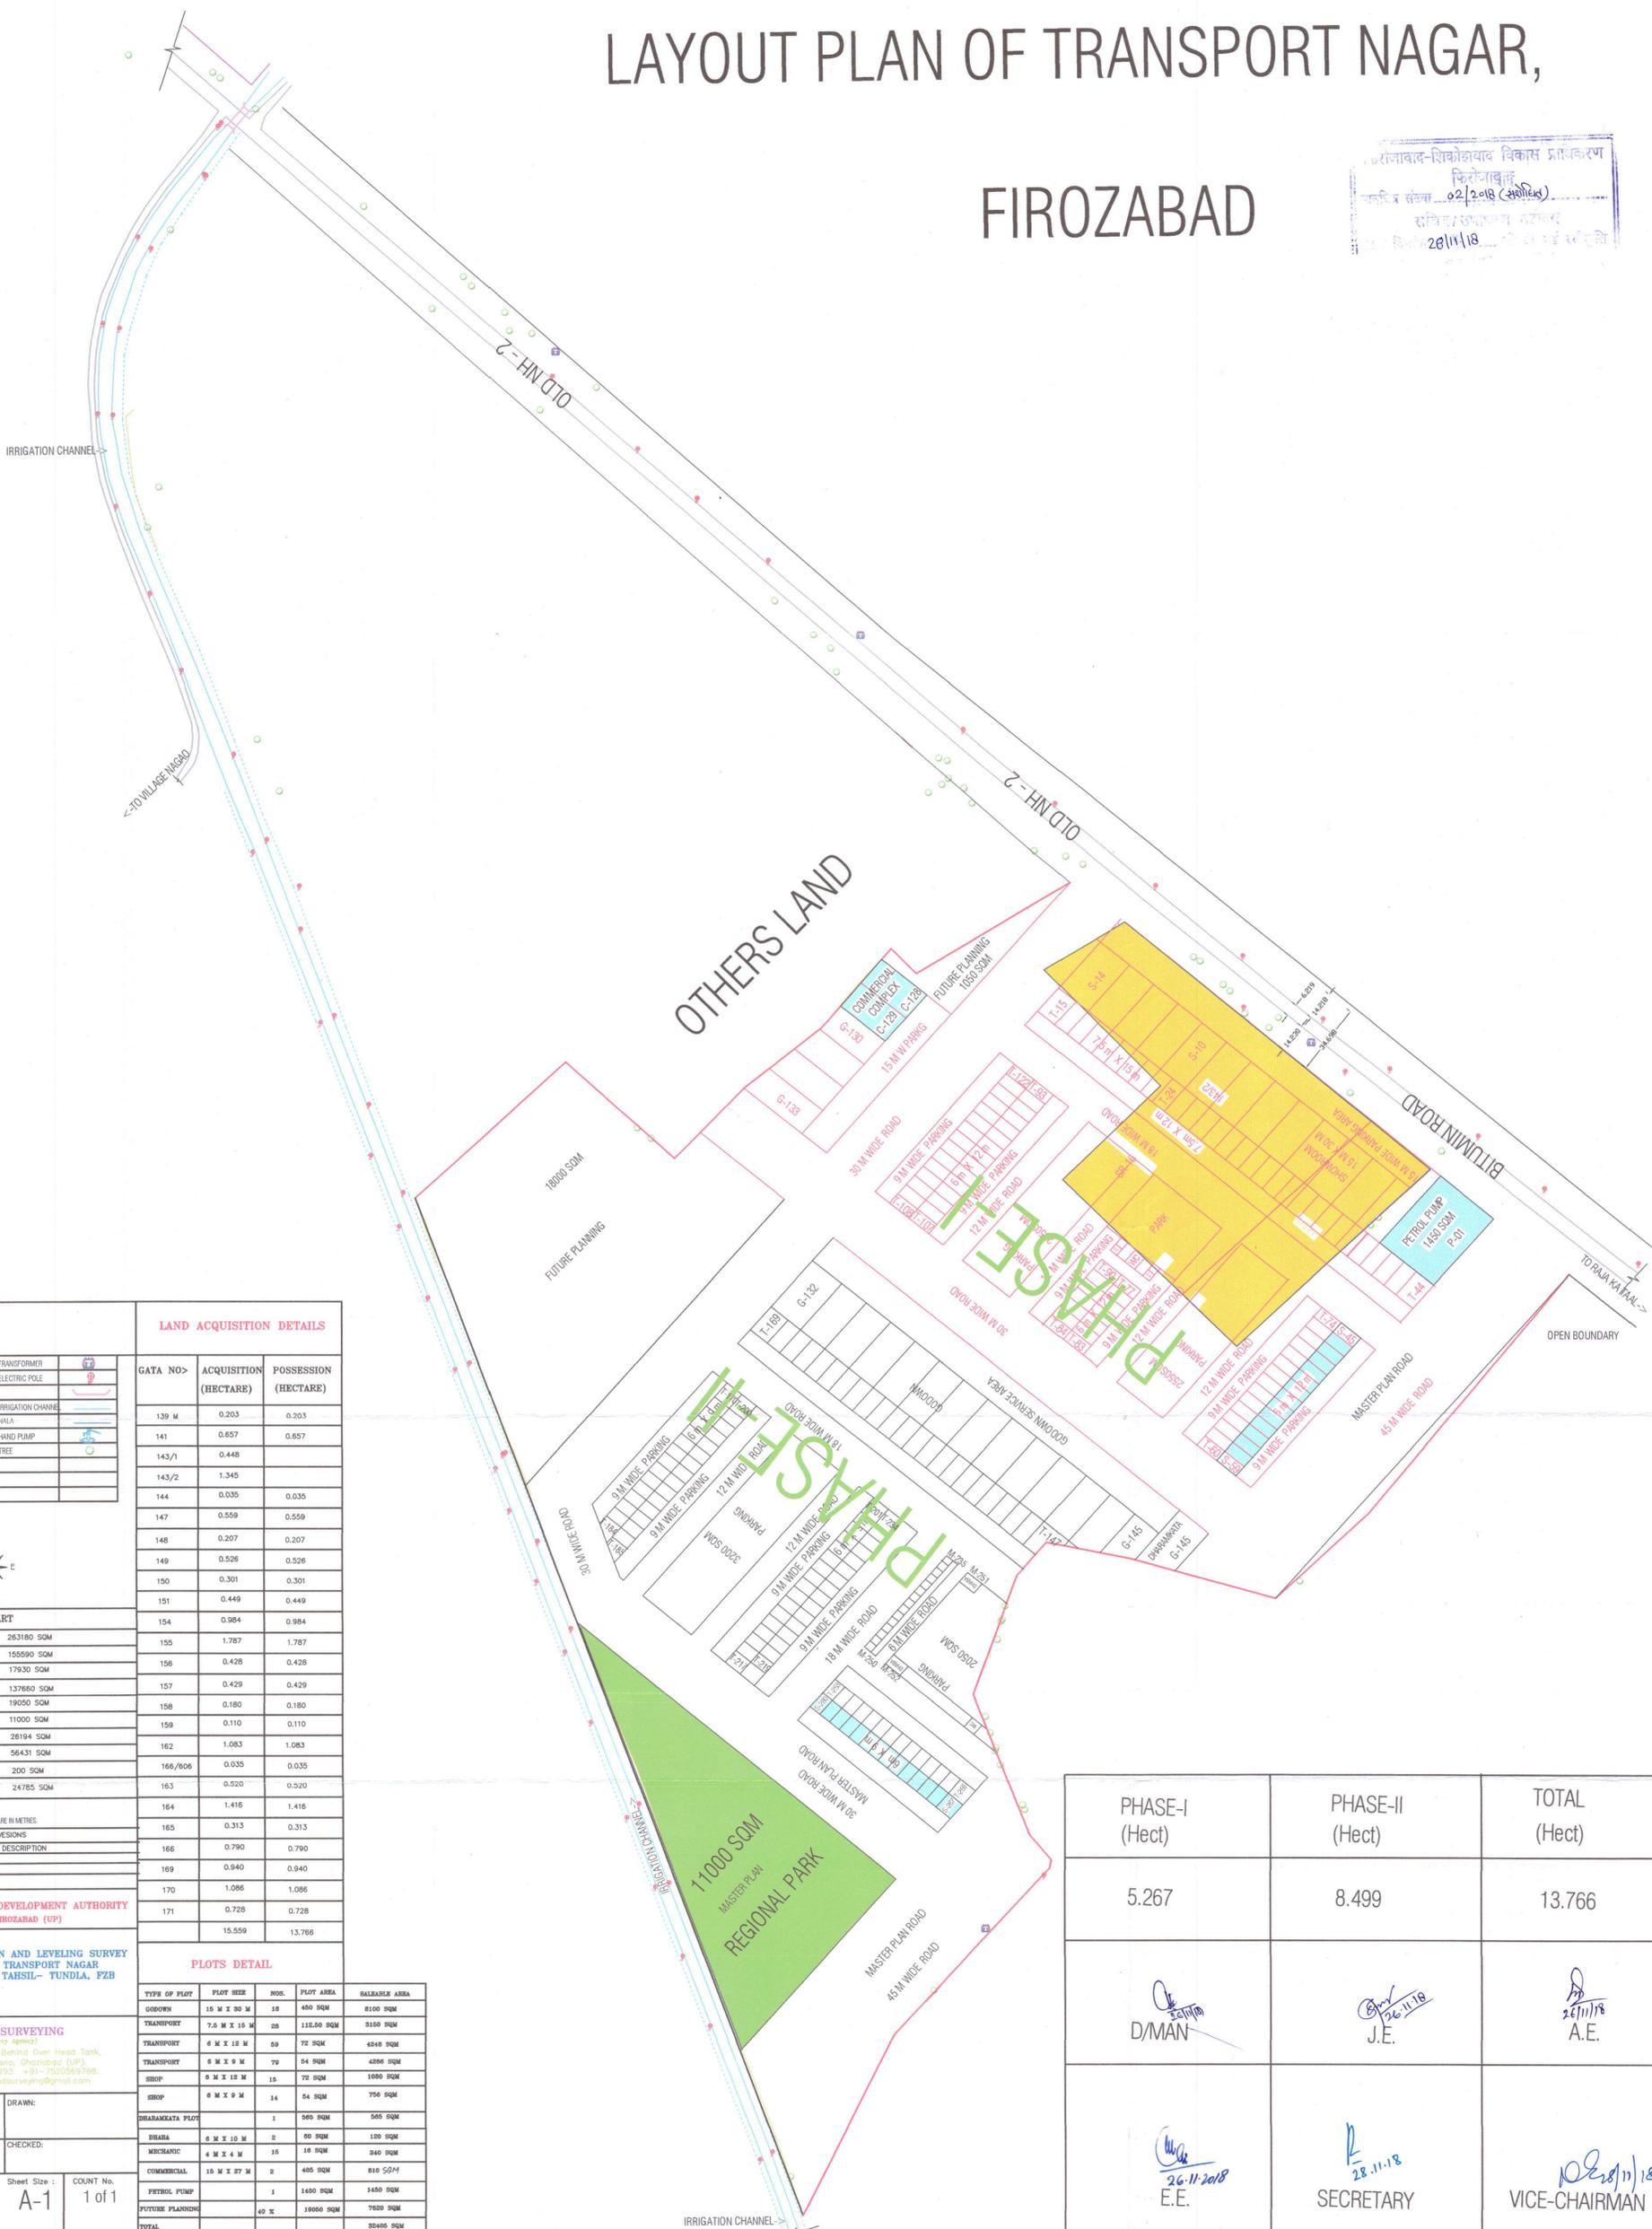

Legend :-

BRIDGE PILLER	TRANSFORMER
HT LINE	ELECTRIC POLE
DIVIDER	IRRIGATION CHANNEL
BOUNDARY WALL	NALA
BUILDING	HAND PUMP
EXISTING KHASRA LINE	TREE
BITUMINOUS ROAD	
CART TRACK	

LAND ACQUISITION DETAILS

GATA NO.	ACQUISITION (HECTARE)	POSSESSION (HECTARE)
139 M	0.203	0.203
141	0.657	0.657
143/1	0.448	
143/2	1.345	
144	0.035	0.035
147	0.559	0.559
148	0.207	0.207
149	0.526	0.526
150	0.301	0.301
151	0.449	0.449
154	0.984	0.984
155	1.787	1.787
156	0.428	0.428
157	0.429	0.429
158	0.180	0.180
159	0.110	0.110
162	1.083	1.083
166/606	0.035	0.035
163	0.520	0.520
164	1.416	1.416
165	0.313	0.313
166	0.790	0.790
169	0.940	0.940
170	1.086	1.086
171	0.728	0.728
	15.559	13.766

AREA CHART

AREA UNDER SECTION	AREA (SQM)
AREA UNDER SECTION - 4	263180 SQM
AREA UNDER SECTION - 6	155590 SQM
AREA UNDER STATUS QUD	17930 SQM
AREA UNDER POSSESSION	137660 SQM
FUTURE/HOLDING AREA	19050 SQM
PARK AREA	11000 SQM
PARKING AREA	28194 SQM
ROAD AREA	56431 SQM
COMMUNITY FACILITY AREA	200 SQM
PLOTTED AREA	24785 SQM

REMARKS:
1. ALL DIMENSIONS, DISTANCES AND LEVELS ARE IN METRES.

REVISIONS

SL.	DATE	DESCRIPTION

FIROZABAD-SIKHOBAAD DEVELOPMENT AUTHORITY
RAJA KA TAAL, FIROZABAD (UP)

THE TOTAL STATION AND LEVELING SURVEY
SURVEY WORK OF TRANSPORT NAGAR
MAUJA - NAGAU, TAHSIL - TUNDLA, FZB

PLOTS DETAIL

TYPE OF PLOT	PLOT SIZE	NO.	PLOT AREA	BALANCEABLE AREA
GOVERN	15 M X 30 M	18	450 SQM	8100 SQM
TRANSPORT	7.5 M X 15 M	38	112.50 SQM	5180 SQM
TRANSPORT	6 M X 12 M	59	72 SQM	4340 SQM
TRANSPORT	6 M X 9 M	79	54 SQM	4086 SQM
SHOP	6 M X 12 M	15	72 SQM	1080 SQM
SHOP	6 M X 9 M	14	54 SQM	756 SQM
SHARAKATA PLOT		1	565 SQM	565 SQM
SHARA	6 M X 10 M	2	60 SQM	120 SQM
MERCHANT	4 M X 4 M	16	16 SQM	240 SQM
COMMERCIAL	15 M X 27 M	2	405 SQM	810 SQM
PETROL PUMP		1	1450 SQM	1450 SQM
FUTURE PLANNING		40 X	19050 SQM	7620 SQM
TOTAL				38465 SQM

Surveyor: AHMAD LAND SURVEYING (A Land Survey Firm)
Plot No-28, Ward No-7, Behind Over Head Tank, Rafiqabad Colony, Dauda, Ghaziabad (UP)
Mob: +91-9810830293, +91-7202097988
E-mail: ahmadlandsurveying@gmail.com

PLAN SCALE: SCALE 1:1000
DATE: JULY 2018
DRAWN: [Signature]
CHECKED: [Signature]
DRAWING NO. A-1 Sheet Size: 1 of 1

PHASE-I (Hect)	PHASE-II (Hect)	TOTAL (Hect)
5.267	8.499	13.766
[Signature] D/MAN	[Signature] J.E.	[Signature] A.E.
[Signature] E.E.	[Signature] SECRETARY	[Signature] VICE-CHAIRMAN