



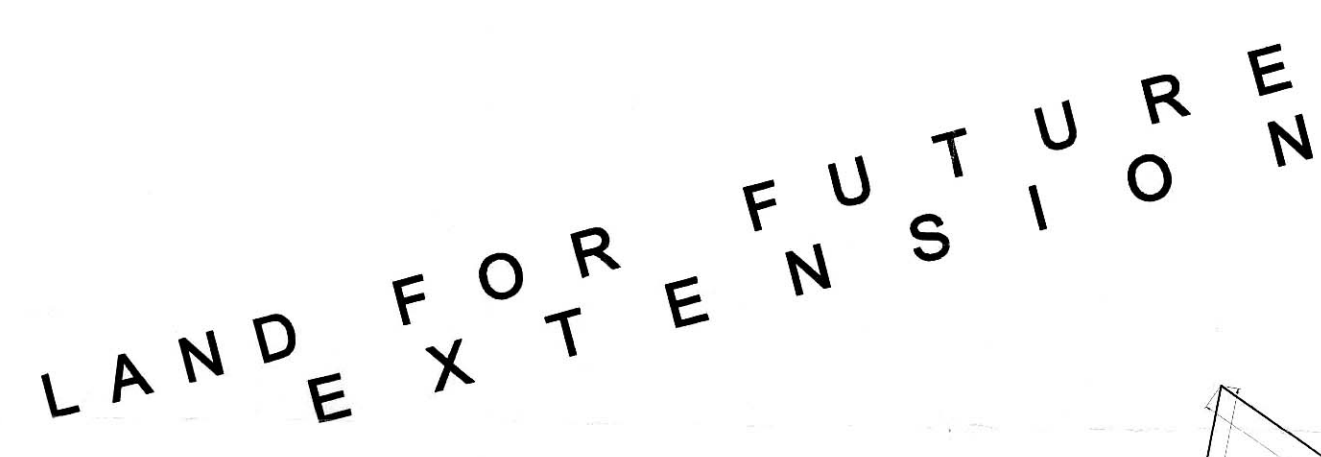

PLOTS NOS.	SIZE (M)	AREA (M2)	NO. OF PLOTS	TOTAL AREA (M2)
01 TO 08	6.00 X 15.00	90.00	08	720.00
09	13.81 X 13.34	184.23	01	184.23
10 TO 14	7.50 X 13.81	103.58	05	517.90
15	8.10 X 11.35	91.94	01	91.94
16 TO 19	6.00 X 11.35	68.10	04	272.40
20	7.50 X 11.83	88.48	01	88.48
21 TO 25	6.00 X 11.53	69.18	05	345.90
26	9.28 X 19.03	176.22	01	176.22
27	4.97 X 11.83	58.80	01	58.80
28 TO 31	6.00 X 11.83	70.98	04	283.92
32 TO 57	6.00 X 10.00	60.00	26	1560.00
58,75,76 & 93	7.50 X 10.00	75.00	04	300.00
59 TO 74	6.00 X 10.00	60.00	16	960.00
77 TO 92	6.00 X 10.00	60.00	16	960.00
94 TO 102	6.00 X 12.00	72.00	09	648.00
103,110,111 & 118	8.29 X 12.00	75.48	04	301.92
104 TO 109	6.00 X 12.00	72.00	06	432.00
112 TO 117	6.00 X 12.00	72.00	06	432.00
TOTAL	—	—	118	8331.71

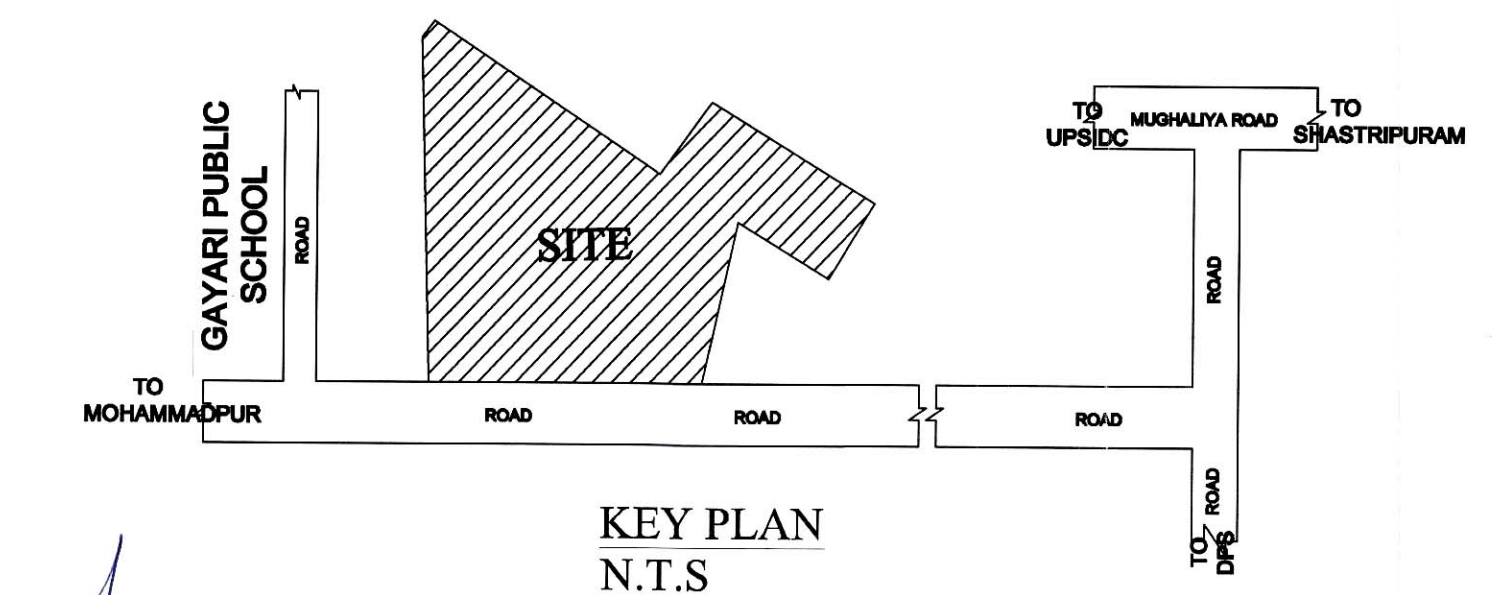

KEY PLAN
N.T.S.

Amit Kumar
Amit Kumar
B. Arch.
CA/2016/73648
1281/11-A, A.V. Colony
Sikandra, Agra-282007

SIGN. OF ARCHITECT

[illegible]

सौंदर्य ऊर्जा आपनाओ

अवर अभियन्ता (भवन)
आगरा विकास प्राधिकरण, आगरा

अधिसासी अभियन्ता (भवन)
आगरा विकास प्राधिकरण

मुख्य नगर निबंधक
आगरा विकास प्राधिकरण

LAND FOR FUTURE
EXTENSION

86.40
OTHER'S PROPERTY

56.51
OTHER'S PROPERTY

OTHER'S PROPERTY

TO
MOHAMMADPUR

KEY PLAN
N.T.S

Amit Kumar
Amit Kumar
B. Arch.
CA/2016/73648
128/11-A, V.V. Colony
Sikandra, Agra-282007

SIGN. OF ARCHITECT

OWNER'S SIGN _____

PROPOSED LAND SCAPE PLAN
ON KHASRA NO.- 148,152/1,171(P) & 152/2
OF MOJA MOHAMMADPUR
LOHAMANDI WARD
AGRA

OWNERS:- SRI TIRTH SAHKARI AVAS SAMITI LTD.
SRI NIKETAN DEVELOPERS
SRI GIRRAJ SAHKARI AVAS SAMITI LTD.

REFERENCES

ROAD	
U - TYPE DRAIN	
WATER LINE	
SEWER LINE	
ELECTRIC LINE	
DRAIN CROSSING	

NORTH	SCALE
	1 : 400

V.K. Jindal

Vivanyan Pal'yan

PRODUCED BY AN AUTODESK EDUCATIONAL PRODUCT

સોય કળા
બિજલી વચાઓ

[illegible]

अवर अभियन्ता (भवन)
आगरा विकास प्राधिकरण, आगरा

अधिकासी अभियन्ता (भवन)
आगरा विकास प्राधिकरण

EXISTING HOUSES

मुख्य नगर निवाजक
आगरा विकास प्राधिकरण

LAND FOR FUTURE
EXTENSION

66.40
OTHER'S PROPERTY

56.51
OTHER'S PROPERTY

102.65
OTHER'S PROPERTY

TO
MOHAMMAD PUR

KEY PLAN
N.T.S

3rd Floor
Amit Kumar
B. Arch.
CA/2016/73648
1281/11-A, A.V. Colony
Sikandra, Agra-282007

SIGN. OF ARCHITECT

OWNER'S SIGN.

Prinsipan Bonifal

PRODUCED BY AN AUTODESK EDUCATIONAL PRODUCT



MASTER PLAN ROAD 30.00M. WIDE

LANDSCAPE PLAN

**PROPOSED LAND SCAPE PLAN
ON KHASRA NO.- 148,152/1,171(P) & 152/2
OF MOJA MOHAMMADPUR
LOHAMANDI WARD
AGRA**

OWNERS:- SRI TIRTH SAHKARI AVAS SAMITI LTD.
SRI NIKETAN DEVELOPERS
SRI GIRRAJ SAHKARI AVAS SAMITI LTD.

REFERENCES

PARK ——— 
TREE ——— 
RWH ——— 
GATE - 1.22M. WD. 
PATHWAY ——— 
BENCHES ——— 

NORTH



SCALE

1 : 400

✓

Prinsipan Bonifal