

LEGEND			
SYMBOL	DESCRIPTION	AREA SQ.M	ACRE
---	TOTAL PLOT UNDER UPVP		
---	LAND AREA UNDER M/S HAFEEZ CONTRACTOR SCOPE OF WORK	7125503.57	1778.00
---	ROAD AREA	852804.26	210.67
---	OPEN GREEN SPACE	833081.47	205.85
---	GREEN BELT	292035.55	72.64
---	BOUNDARY LINE GREEN	14755.00	3.65
---	DETAIL LAYOUT PLAN WILL BE PREPARED BY M/S HAFEEZ CONTRACTOR	1225571.53	302.93
---	DRAIN		
---	TOTAL VILLAGE AREA	281454.70	69.55
---	POWER GRID CORPORATION OF INDIA LTD RECEIVING STATION		


NOTE: --- SOME ROADS AS PER OLD TLP COULD NOT GET ACCOMMODATED IN CURRENT TLP, MAY GET ACCOMMODATED IN FINAL DETAIL LAYOUT.

FOR EXECUTION
-S.D.-
21.11.14
ARCH. PLANNER, UNIT-5

NOTE:-
1. AS PER PREVIOUS DESIGN PATRI LEVEL OF ROAD ALONG NALA WILL BE ABOVE FROM THE PATRI LEVELS OF TRUNK ROADS MEETING TO THIS ROAD IN TRUNK F7. THERE AFTER THIS ROAD WILL MEET THE TRUNK ROAD JUNCTION G3 TO APPROVED PATRI LEVEL.

INDEX :-
REVISED APPROVED PATRI LEVEL : 2000

A.E. CD-10
A.E. CD-22
A.E. CD-36
E.E. CD-10
E.E. CD-22
E.E. CD-36
S.E. MANDOLA

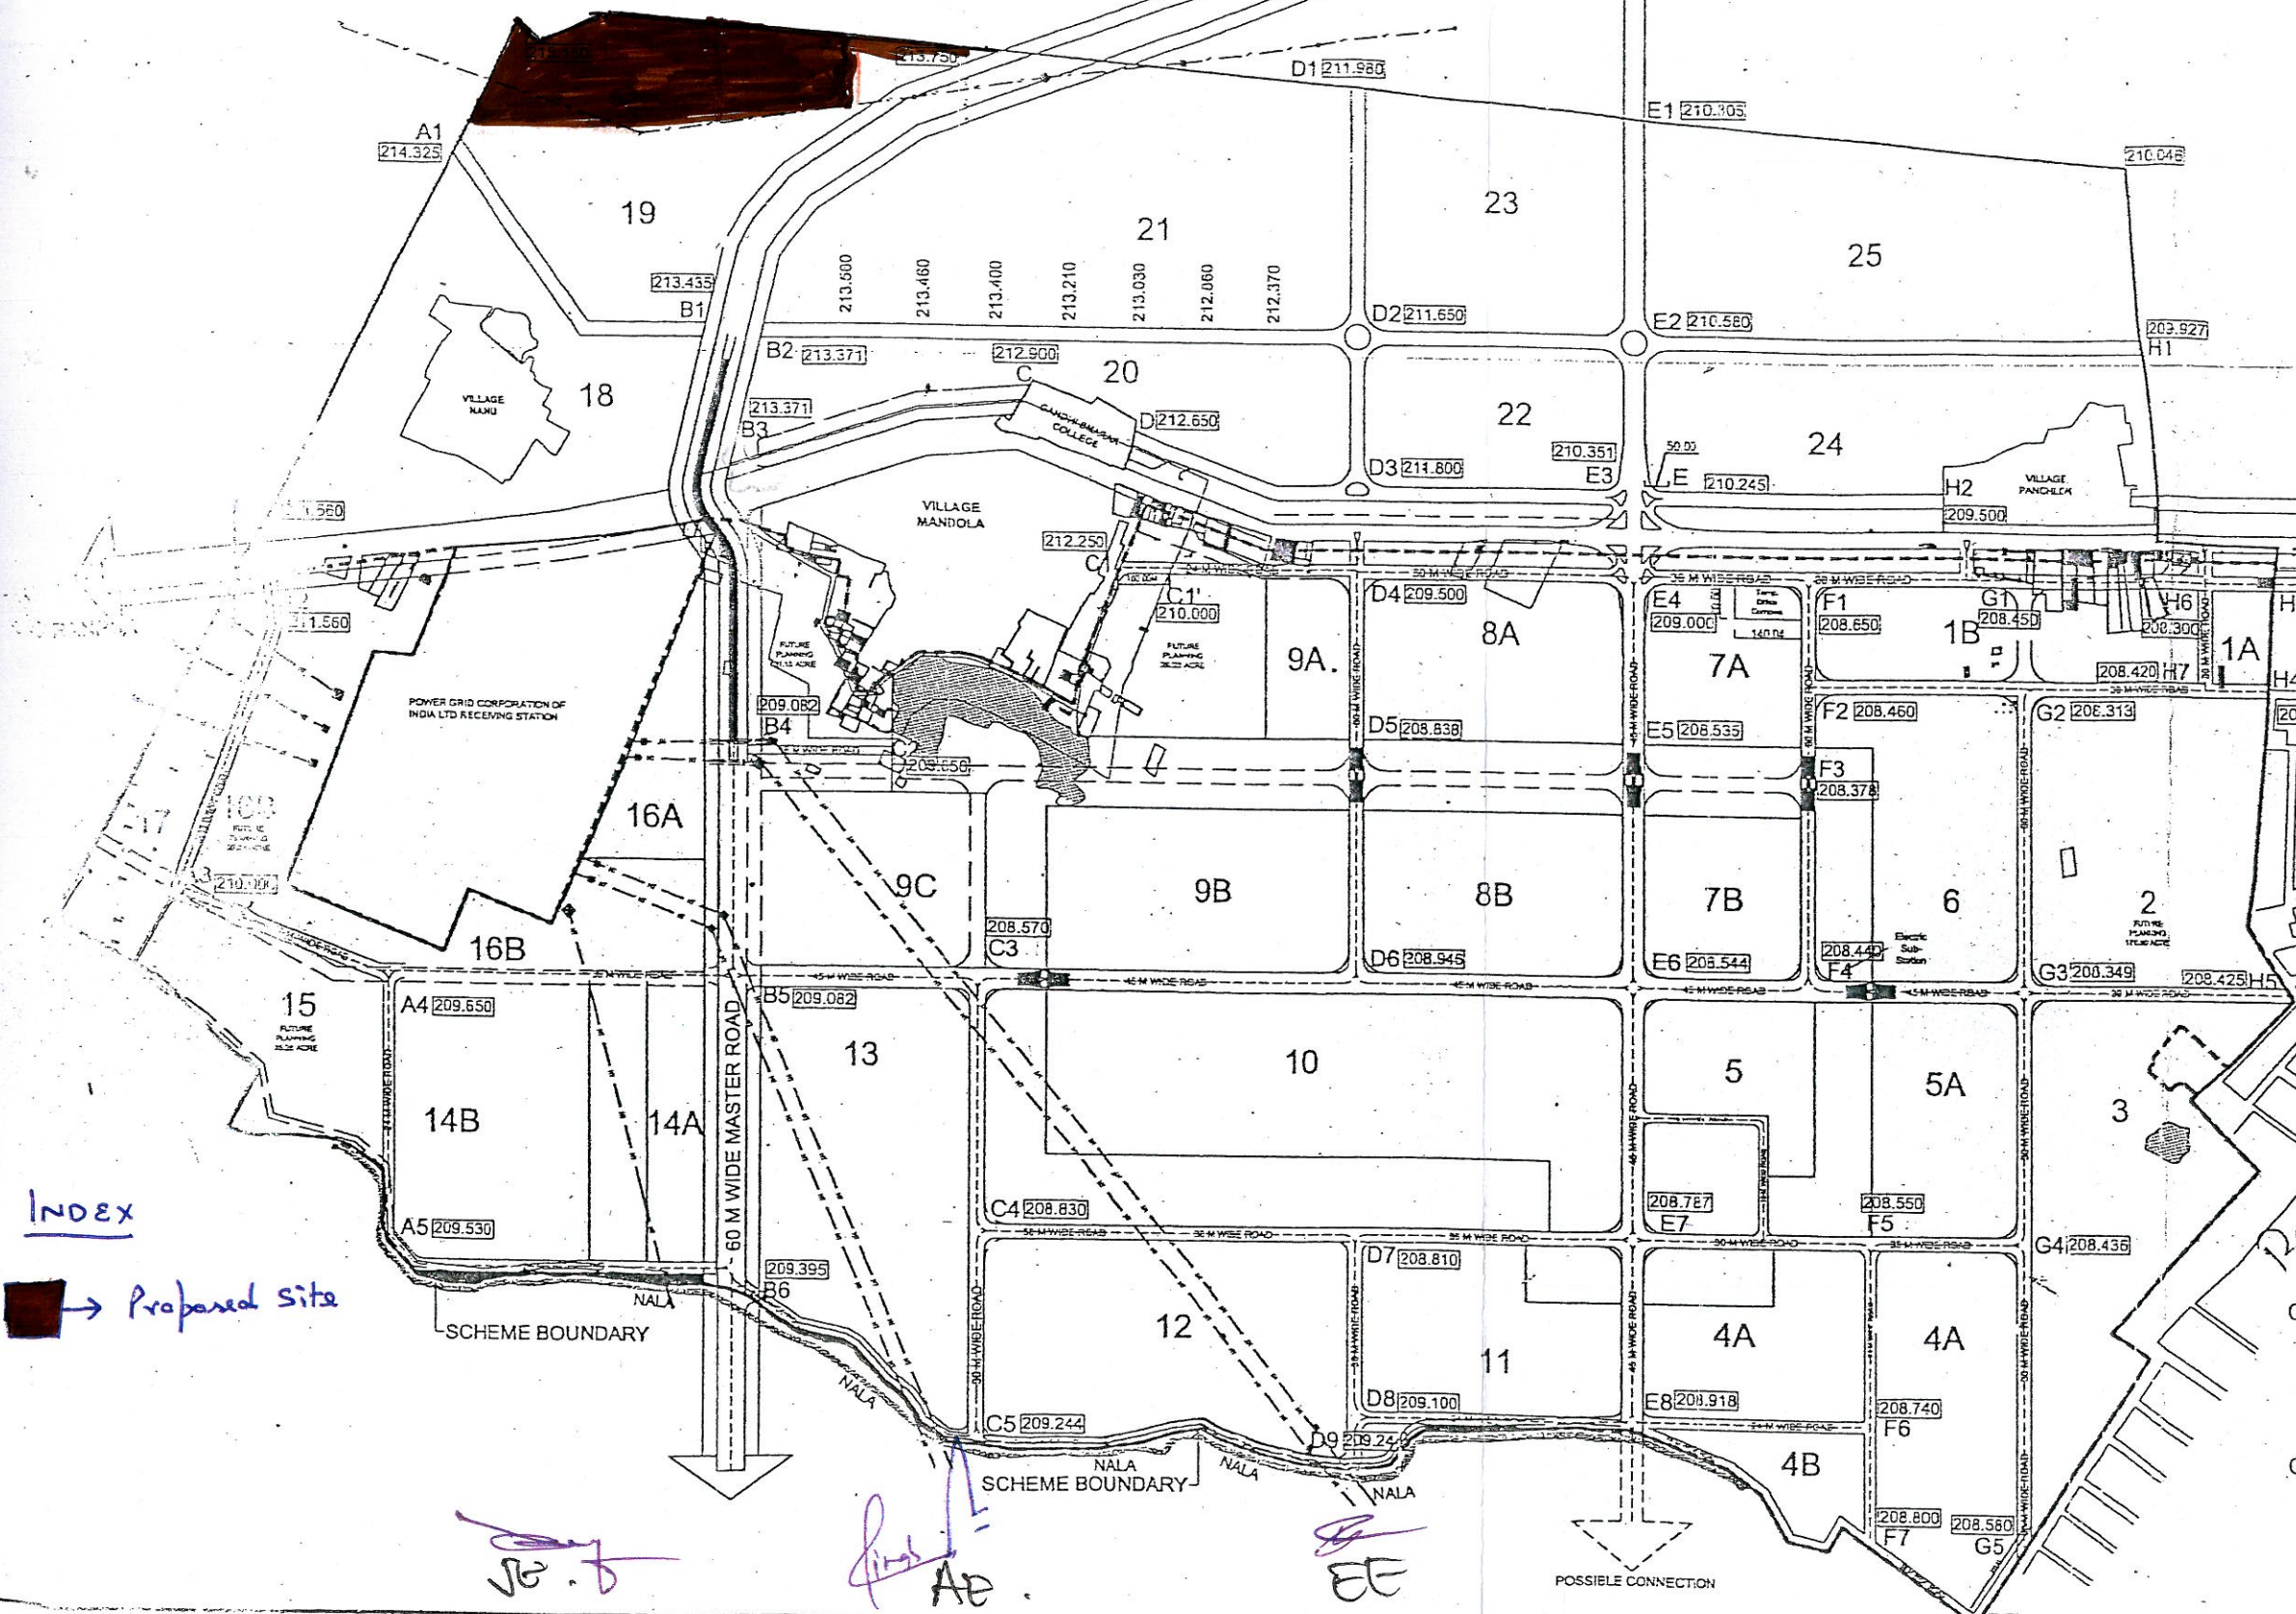

Index
Proposed site

UPVP
ARCHITECTURE AND PLANNING UNIT-5
NEELGIRI COMPLEX,
INDIRA NAGAR LUCKNOW
Email : uphdb@sachamein

UPHDB/UNIT-5/GZB/ MANDOLA VIHAR/ TLP/ B33/ RF-HFZ-1

FILE NO.

SHEET NO.

NOTE:-
This T.L.P. has been prepared on the basis of feasibility received from S.E. Mandola Circle vide his letter no. 1359 / APD-12 / 100 dated 13-11-2014.

DRAWING TITLE :
TRANSPORT LAYOUT PLAN

DESIGN CONSULTANT:
Architect Hafeez Contractor

DATE:-
18.11.2014

NORTH:-
N

SCALE IN METRE
50 100 150 200 250 300 350 400 450 500 550 600 650 700 750 800 850 900 950 1000

PROJECT TITLE:
MANDOLA VIHAR YOJNA AT GHAZIABAD

- S.D. -
(18.11.2014)

KRISHNA KANT
DIP. ARCH.
Arch. Asstt

- S.D. -
(19.11.2014)

MUKESH KUMAR RUHELA
B.Arch, M.Planning (HOUSING) A.I.T.P.
ASSTT.ARCH. PLANNER

- S.D. -
(18.11.2014)

SANJEEV KASHYAP
B.Planning, M.T. Archtng (Service) A.I.T.P.
ARCHITECT PLANNER

- S.D. -

CHIEF ARCH. PLANNER

- S.D. -

SHAHABUDDIN MOHAMMAD
I.A.S.
AVAS AYUKT