
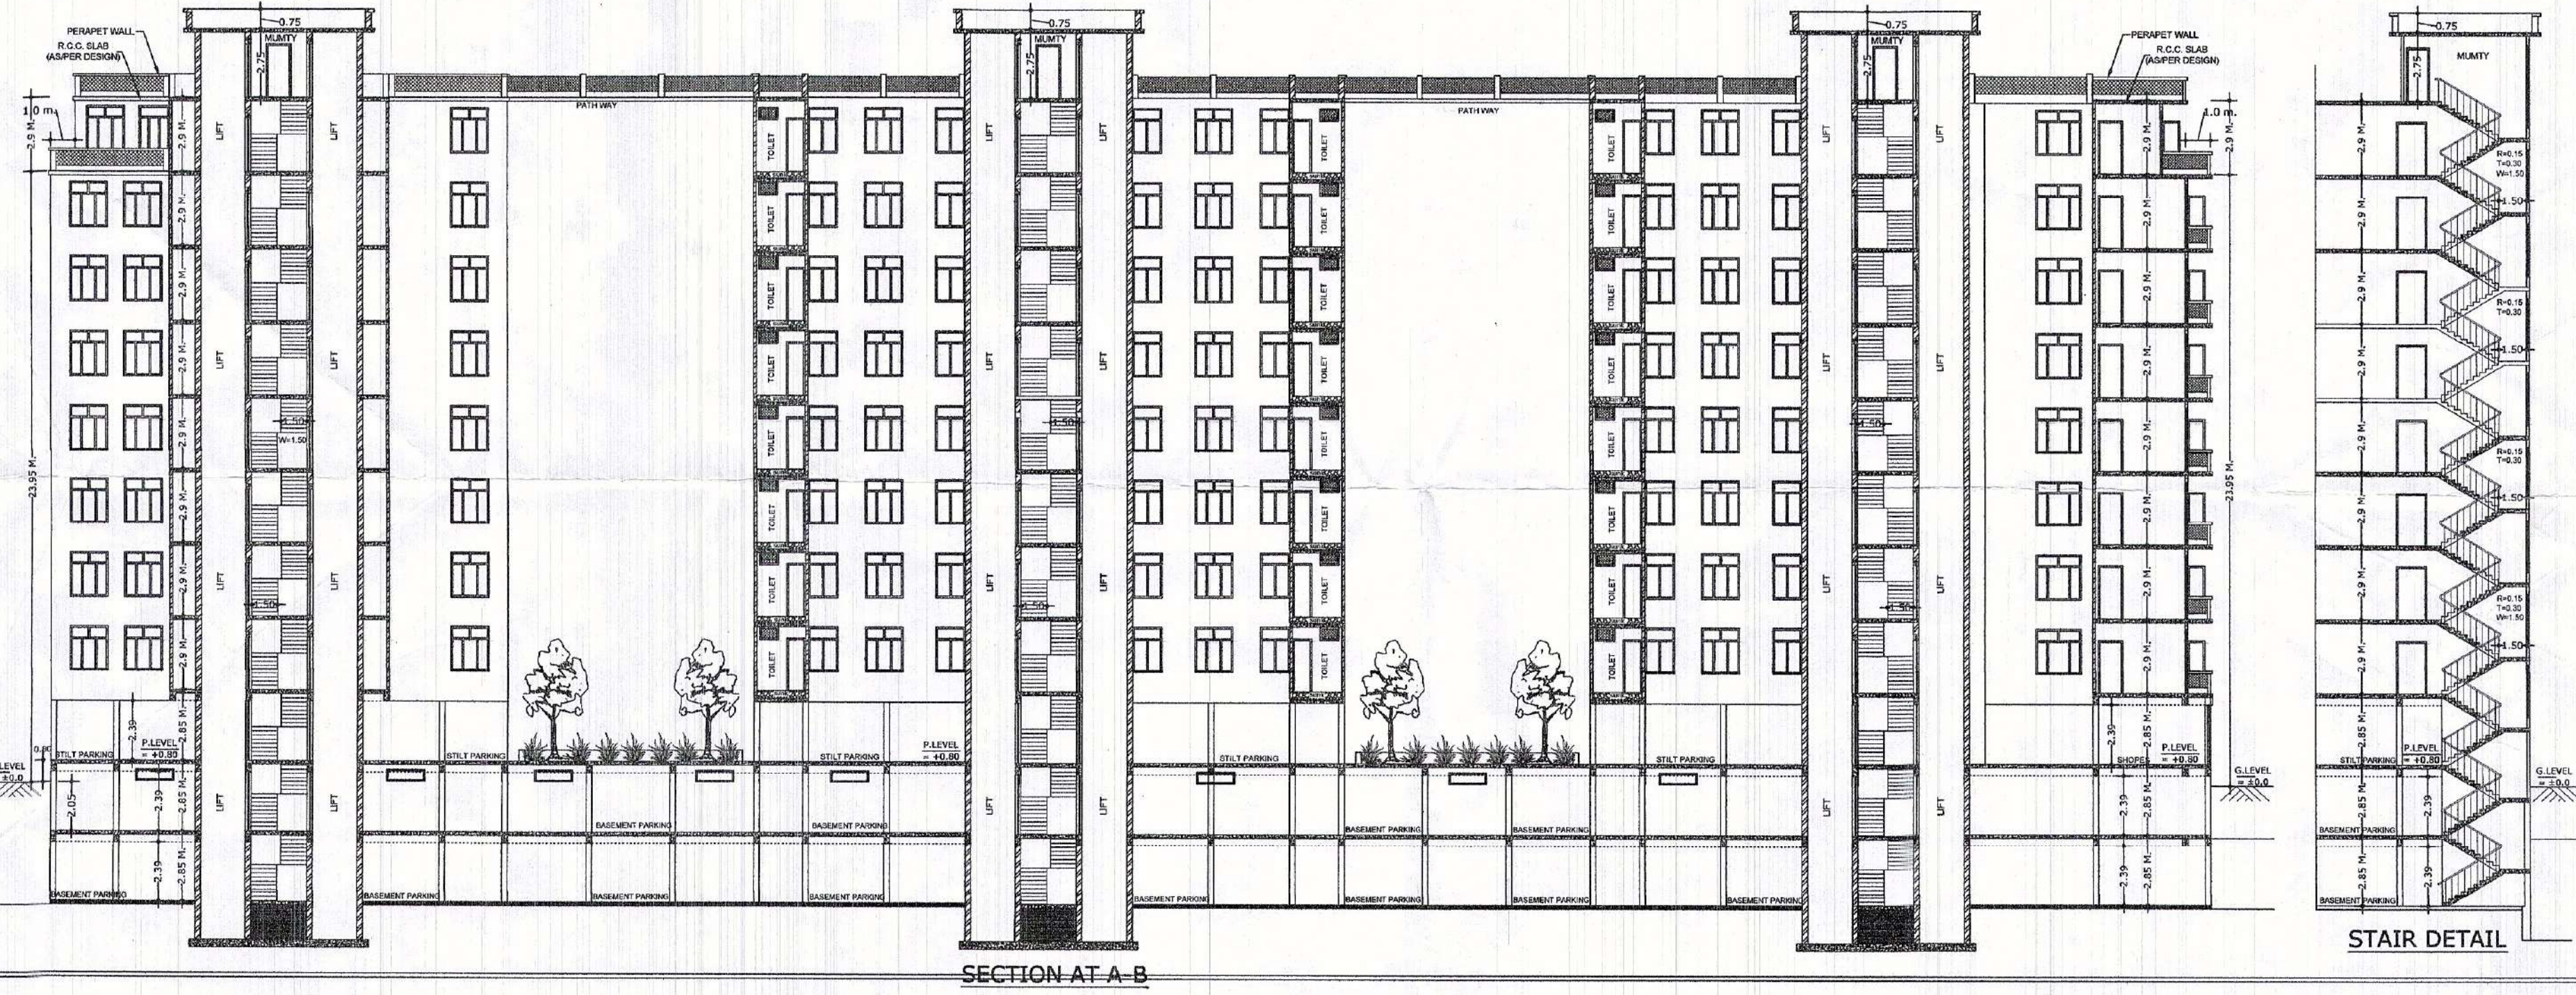
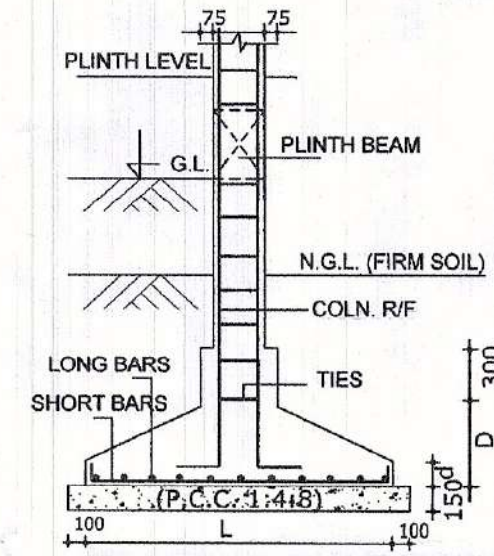
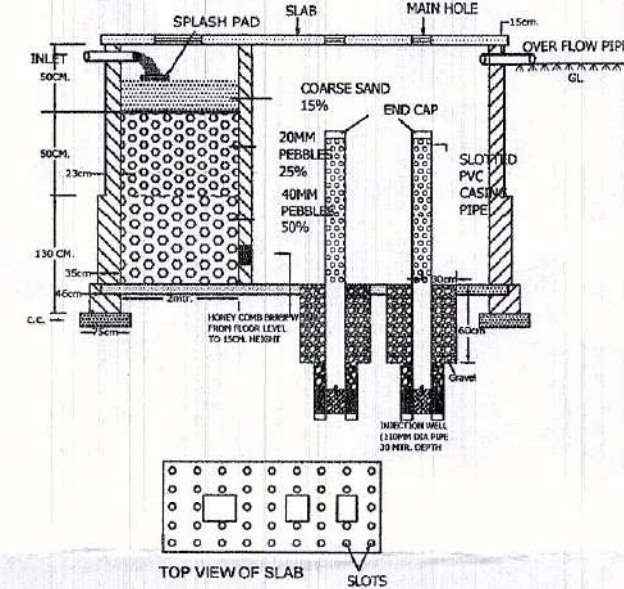
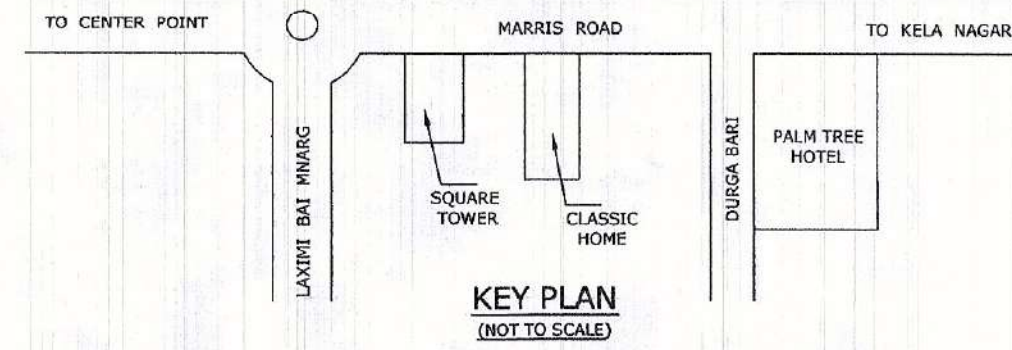


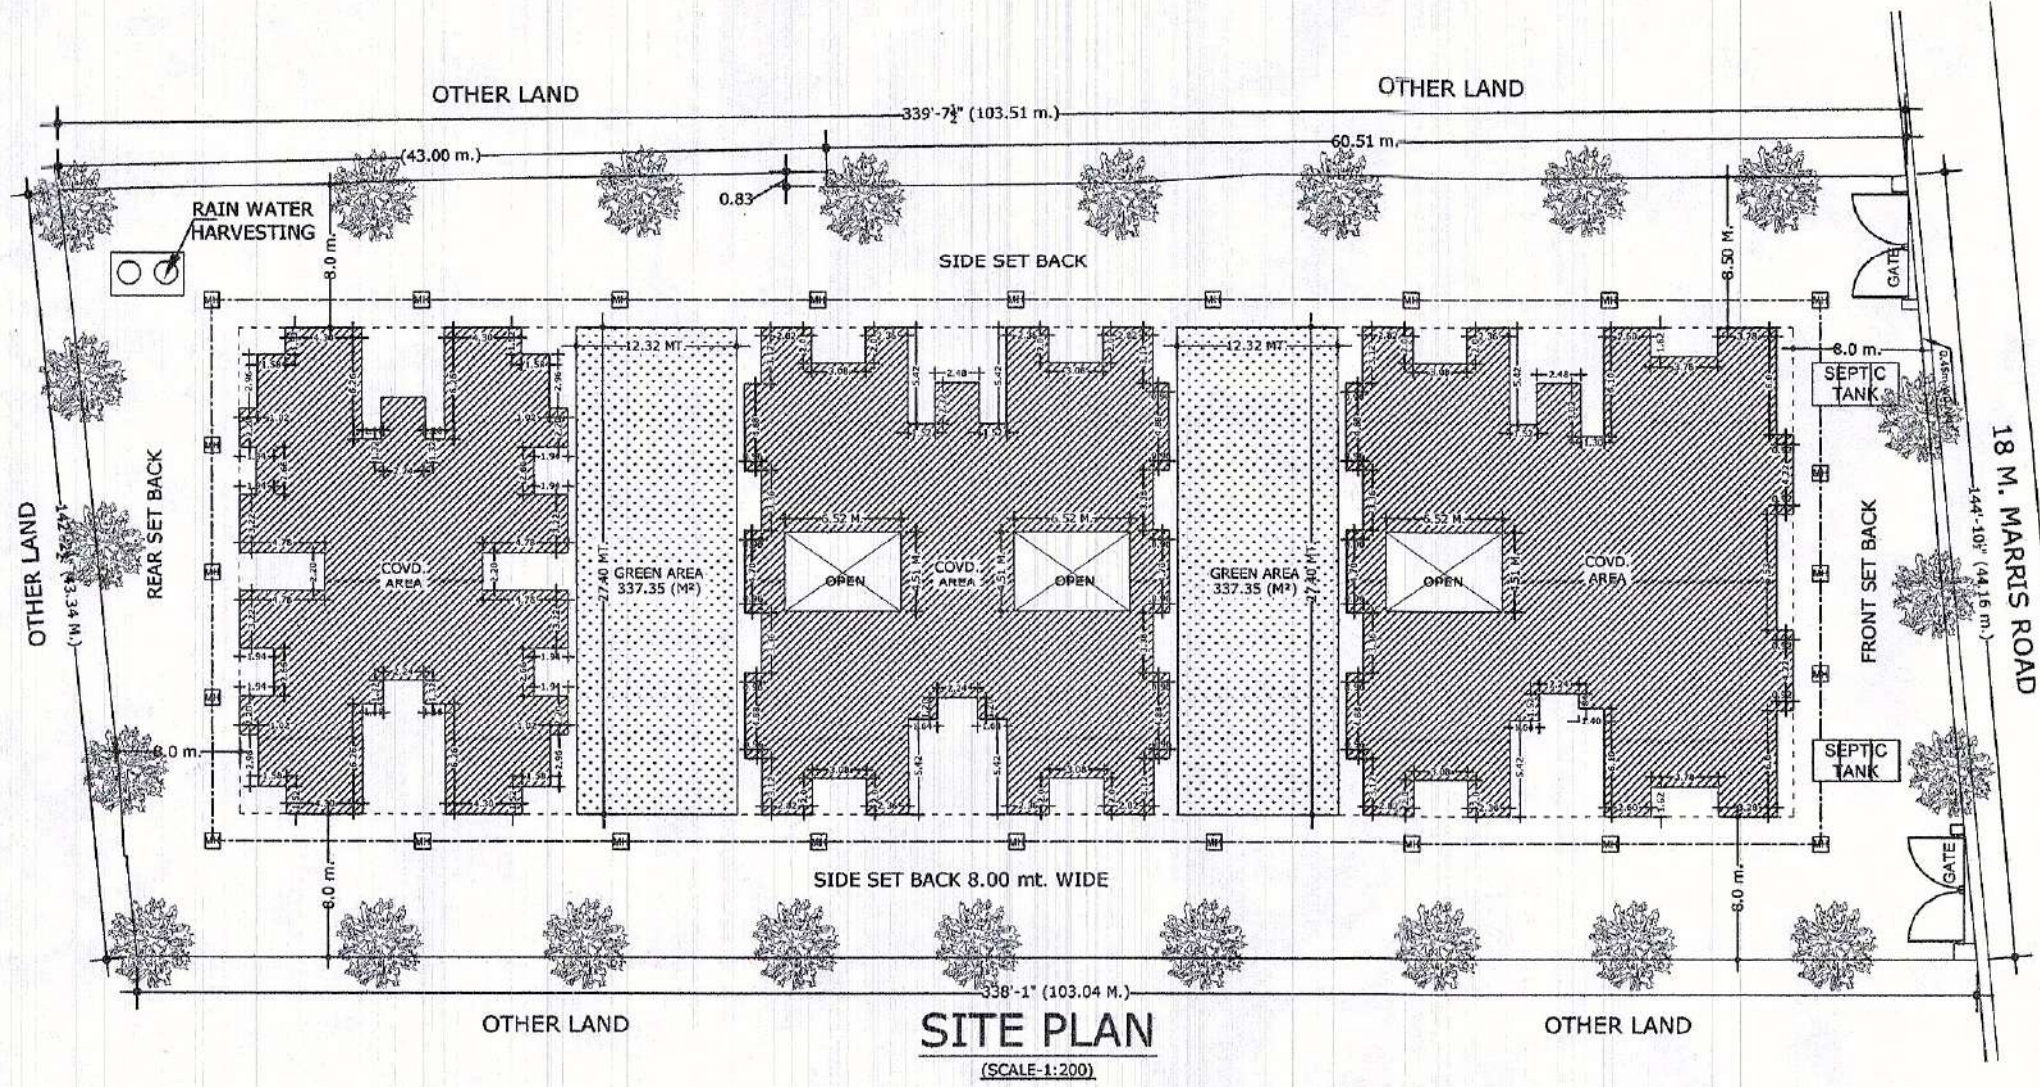

PROPOSED GROUP HOUSING PLAN OF "VAISHNO CRYSTAL"

SITE AT-
NAGAR NIGAM OLD NO-2/91, & NEW NO-3/332, (BLOCK NO-4, PART), MARRIS ROAD, (KHASRA No-520, BEGPUR KANJOLA) SHAHAR, ALIGARH

SCHEDULE OF DOORS & WINDOWS

SNo.	PARTICULARS	SIZE	SILL LVL.	LINTEL LVL.
1.	DOORS -D1	1.20x2.10	-	2.10
2.	DOORS -D2	1.00x2.10	-	2.10
3.	DOORS -D3	0.90x2.10	-	2.10
4.	DOORS -D4	0.75x2.10	-	2.10
5.	WINDOW -W1	1.80x1.80	0.75	2.55
6.	WINDOW -W2	1.50x1.80	0.75	2.55
7.	WINDOW -W3	0.90x1.50	0.75	2.55
8.	WINDOW -W4	0.75x1.50	1.00	2.55
9.	VENT. - V1	0.75x0.45	2.10	2.55

LEGEND

PARTICULARS	SYMBOL	PARTICULARS	SYMBOL
PROPOSED WORK	[Symbol]	R.W.H.S. - PLANT	[Symbol]
PAVEMENT ROAD	[Symbol]	SEWER LINE/SEPTIC TANK	[Symbol]
TREE / LAWN	[Symbol]	WALL / DRAIN	[Symbol]
R.W. PIPE	[Symbol]	WATER HEATING SYSTEM	[Symbol]

SCALE :- 1:100
DATE:-AUGUST 2018
FINAL 7/3/2019

"JADON INFRA TECH"
AUTHORISED SIGNATORY

SHRI.YOGENDRA PAL SINGH
S/o SHRI RAJAL SINGH
R/O. F-1, VIKRAM COLONY,
ALIGARH

SHRI.PARAMJEET SINGH
S/O SHRI RUWEL SINGH
R/O. 3/10, STATION ROAD,
ALIGARH

ENG./ARCH. SIGN.
Ar. Krishan Upadhyay
CA/2015/73274