

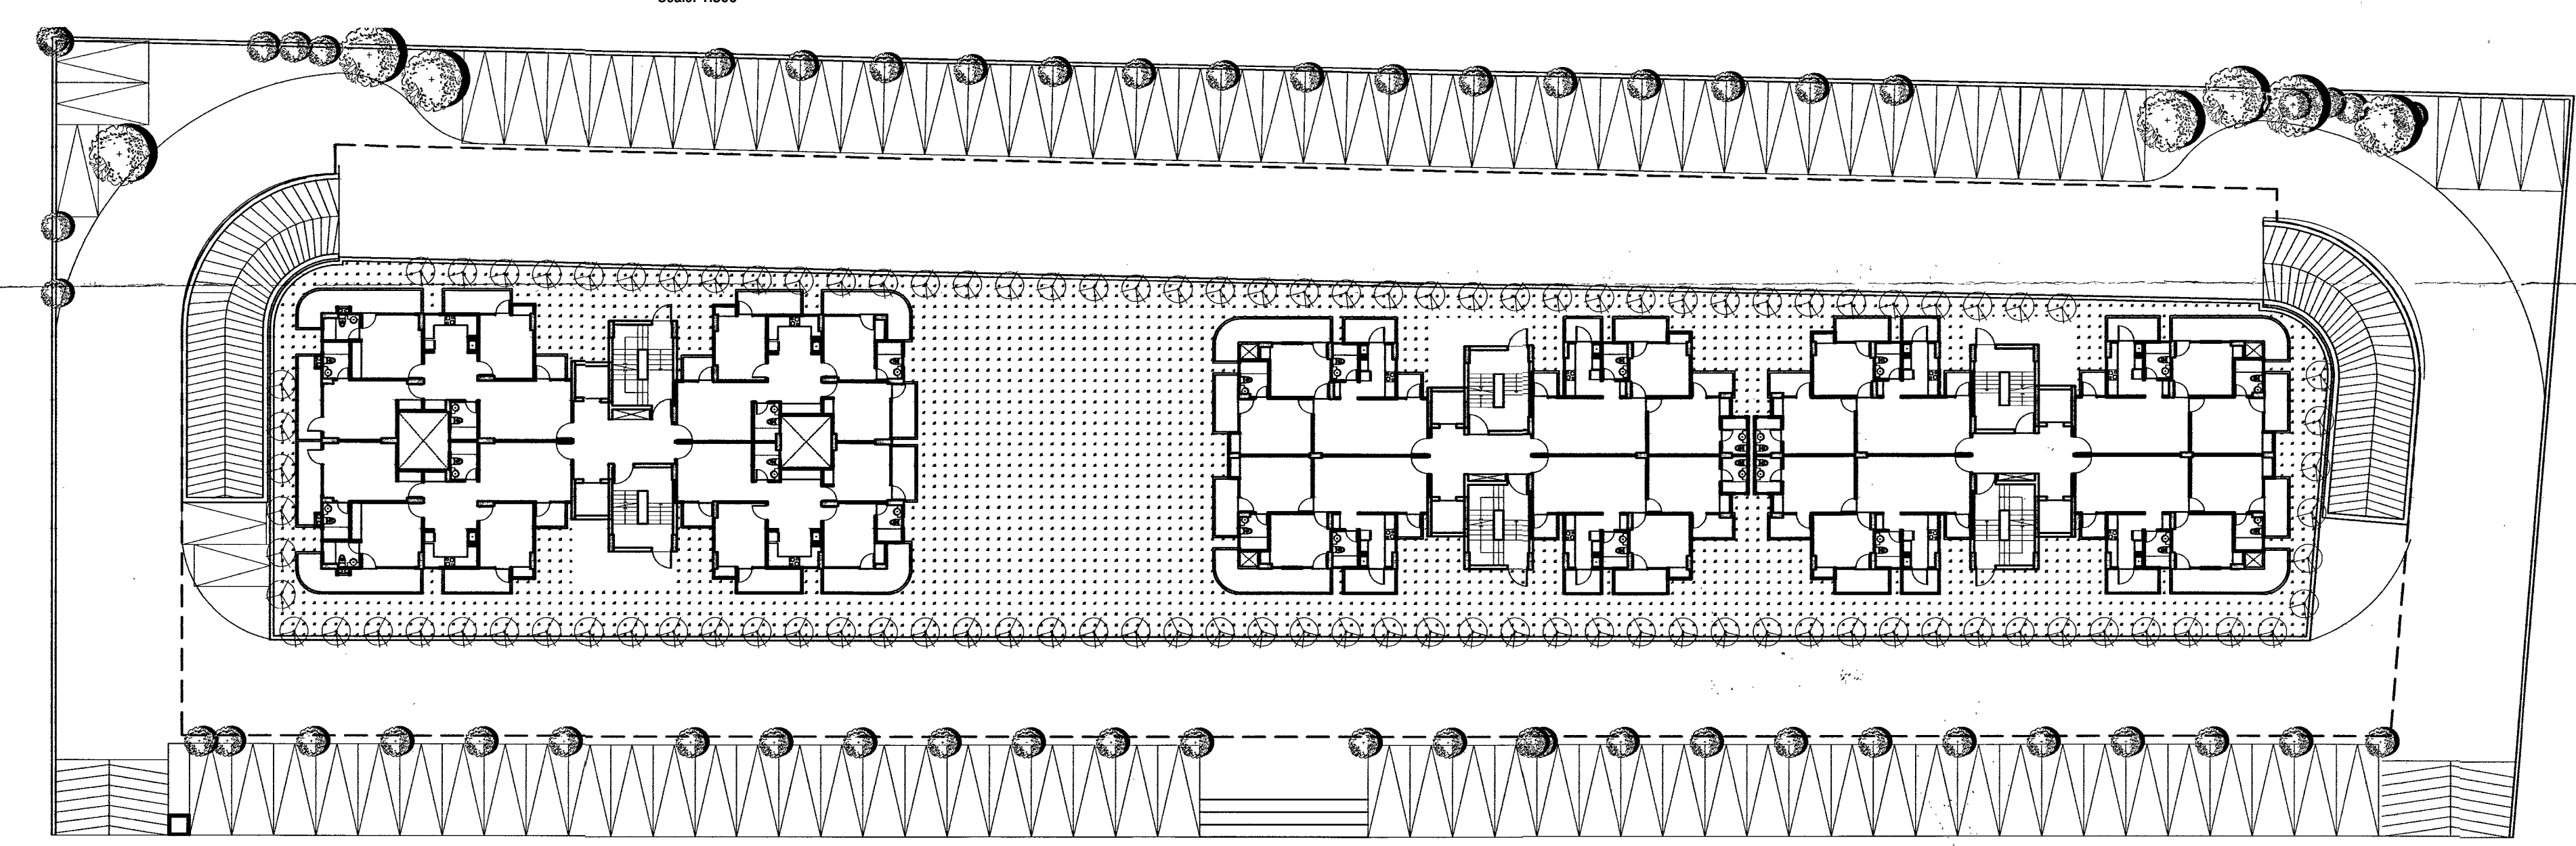
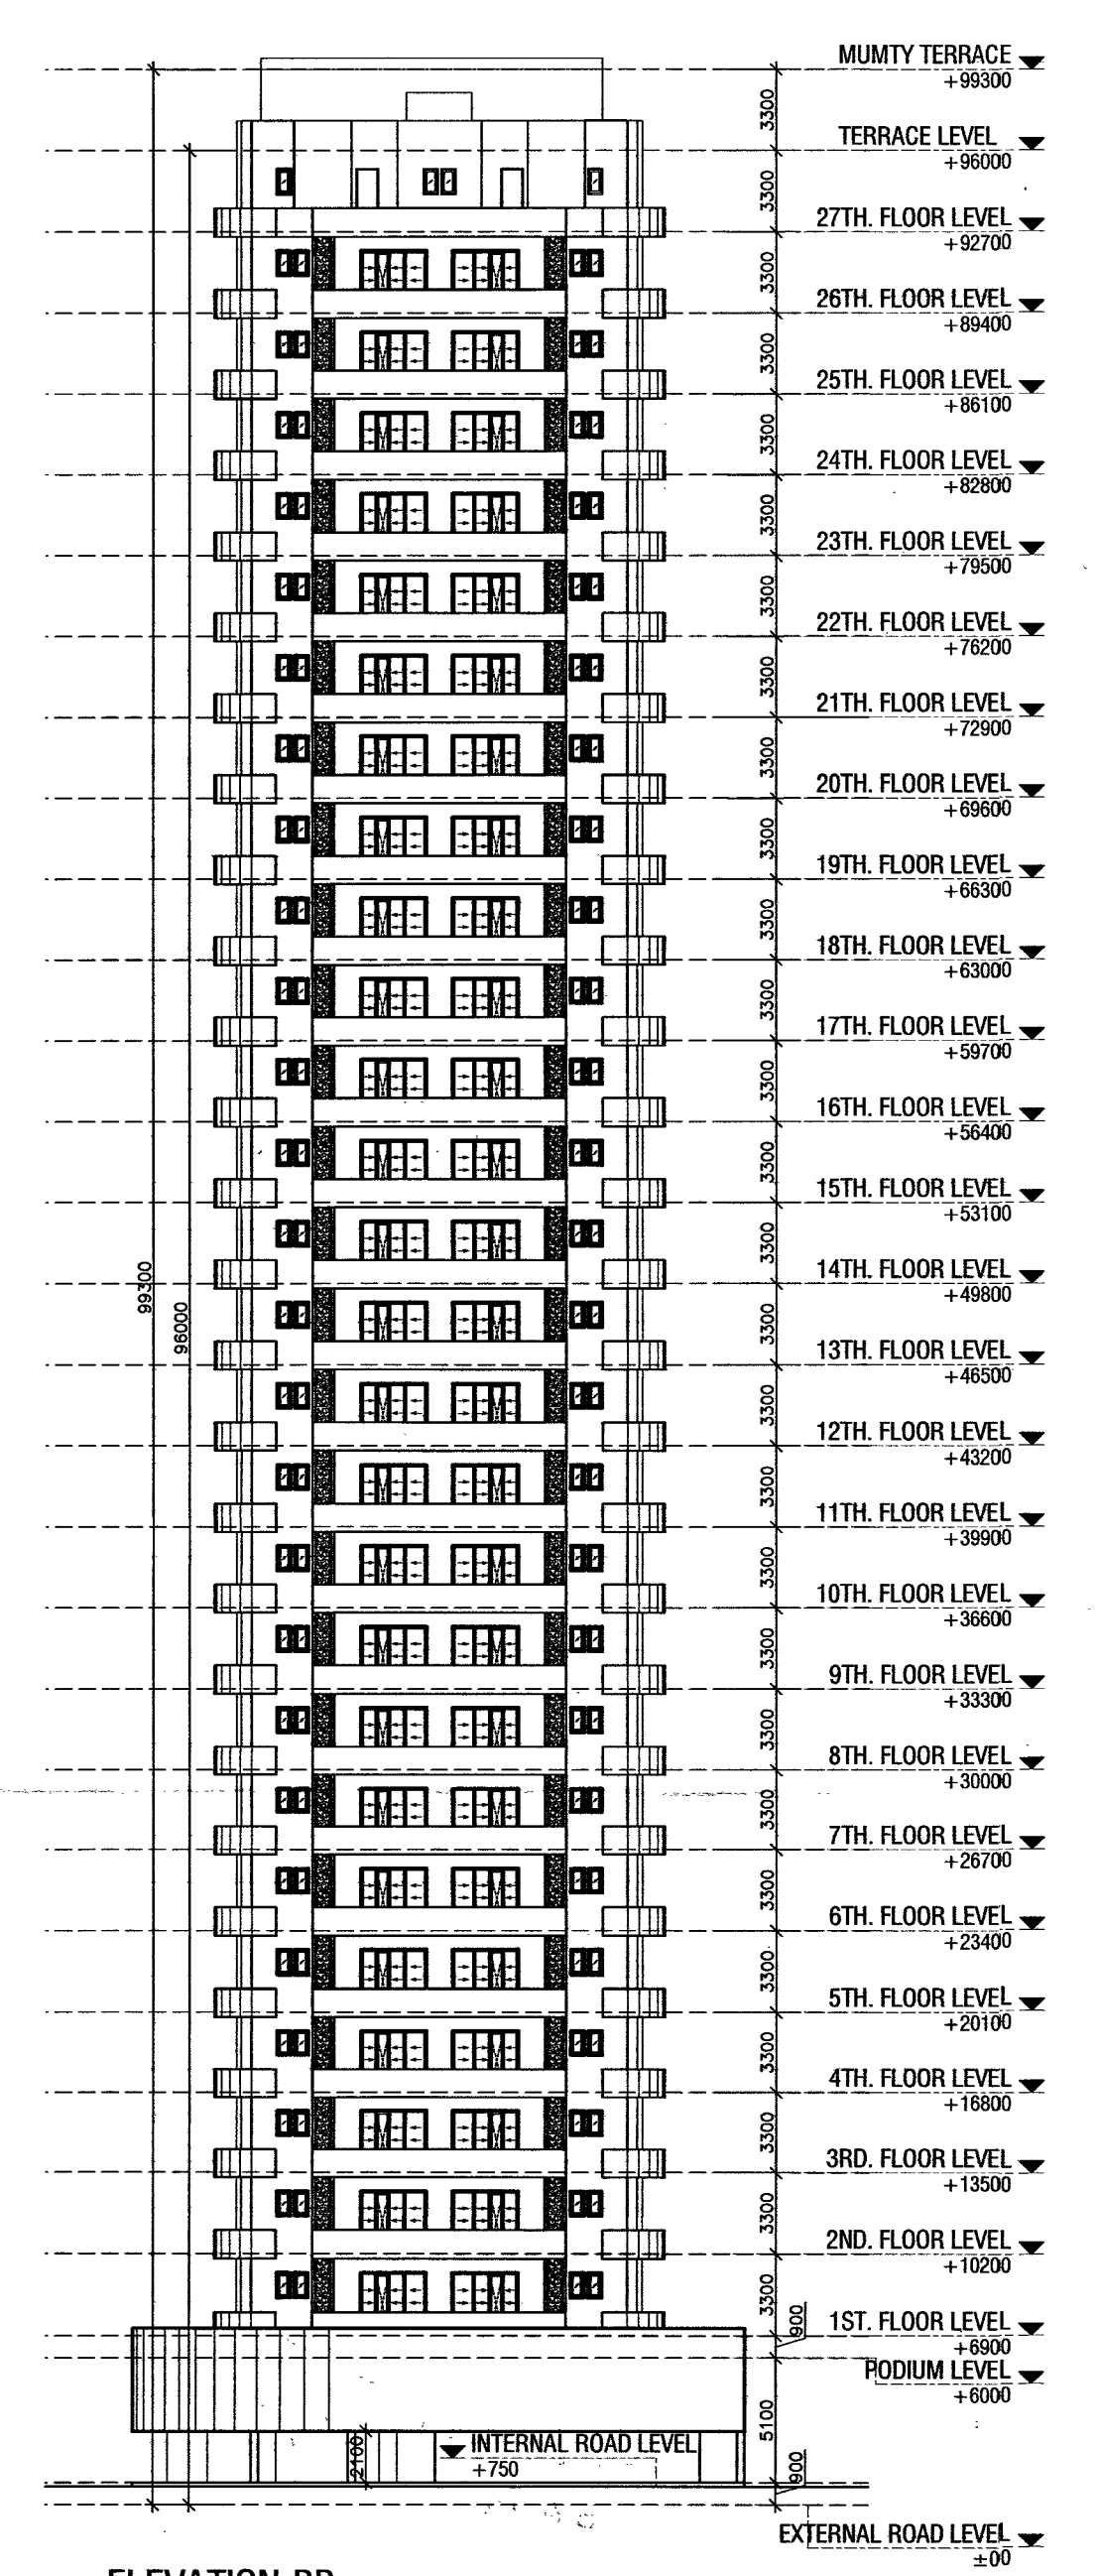


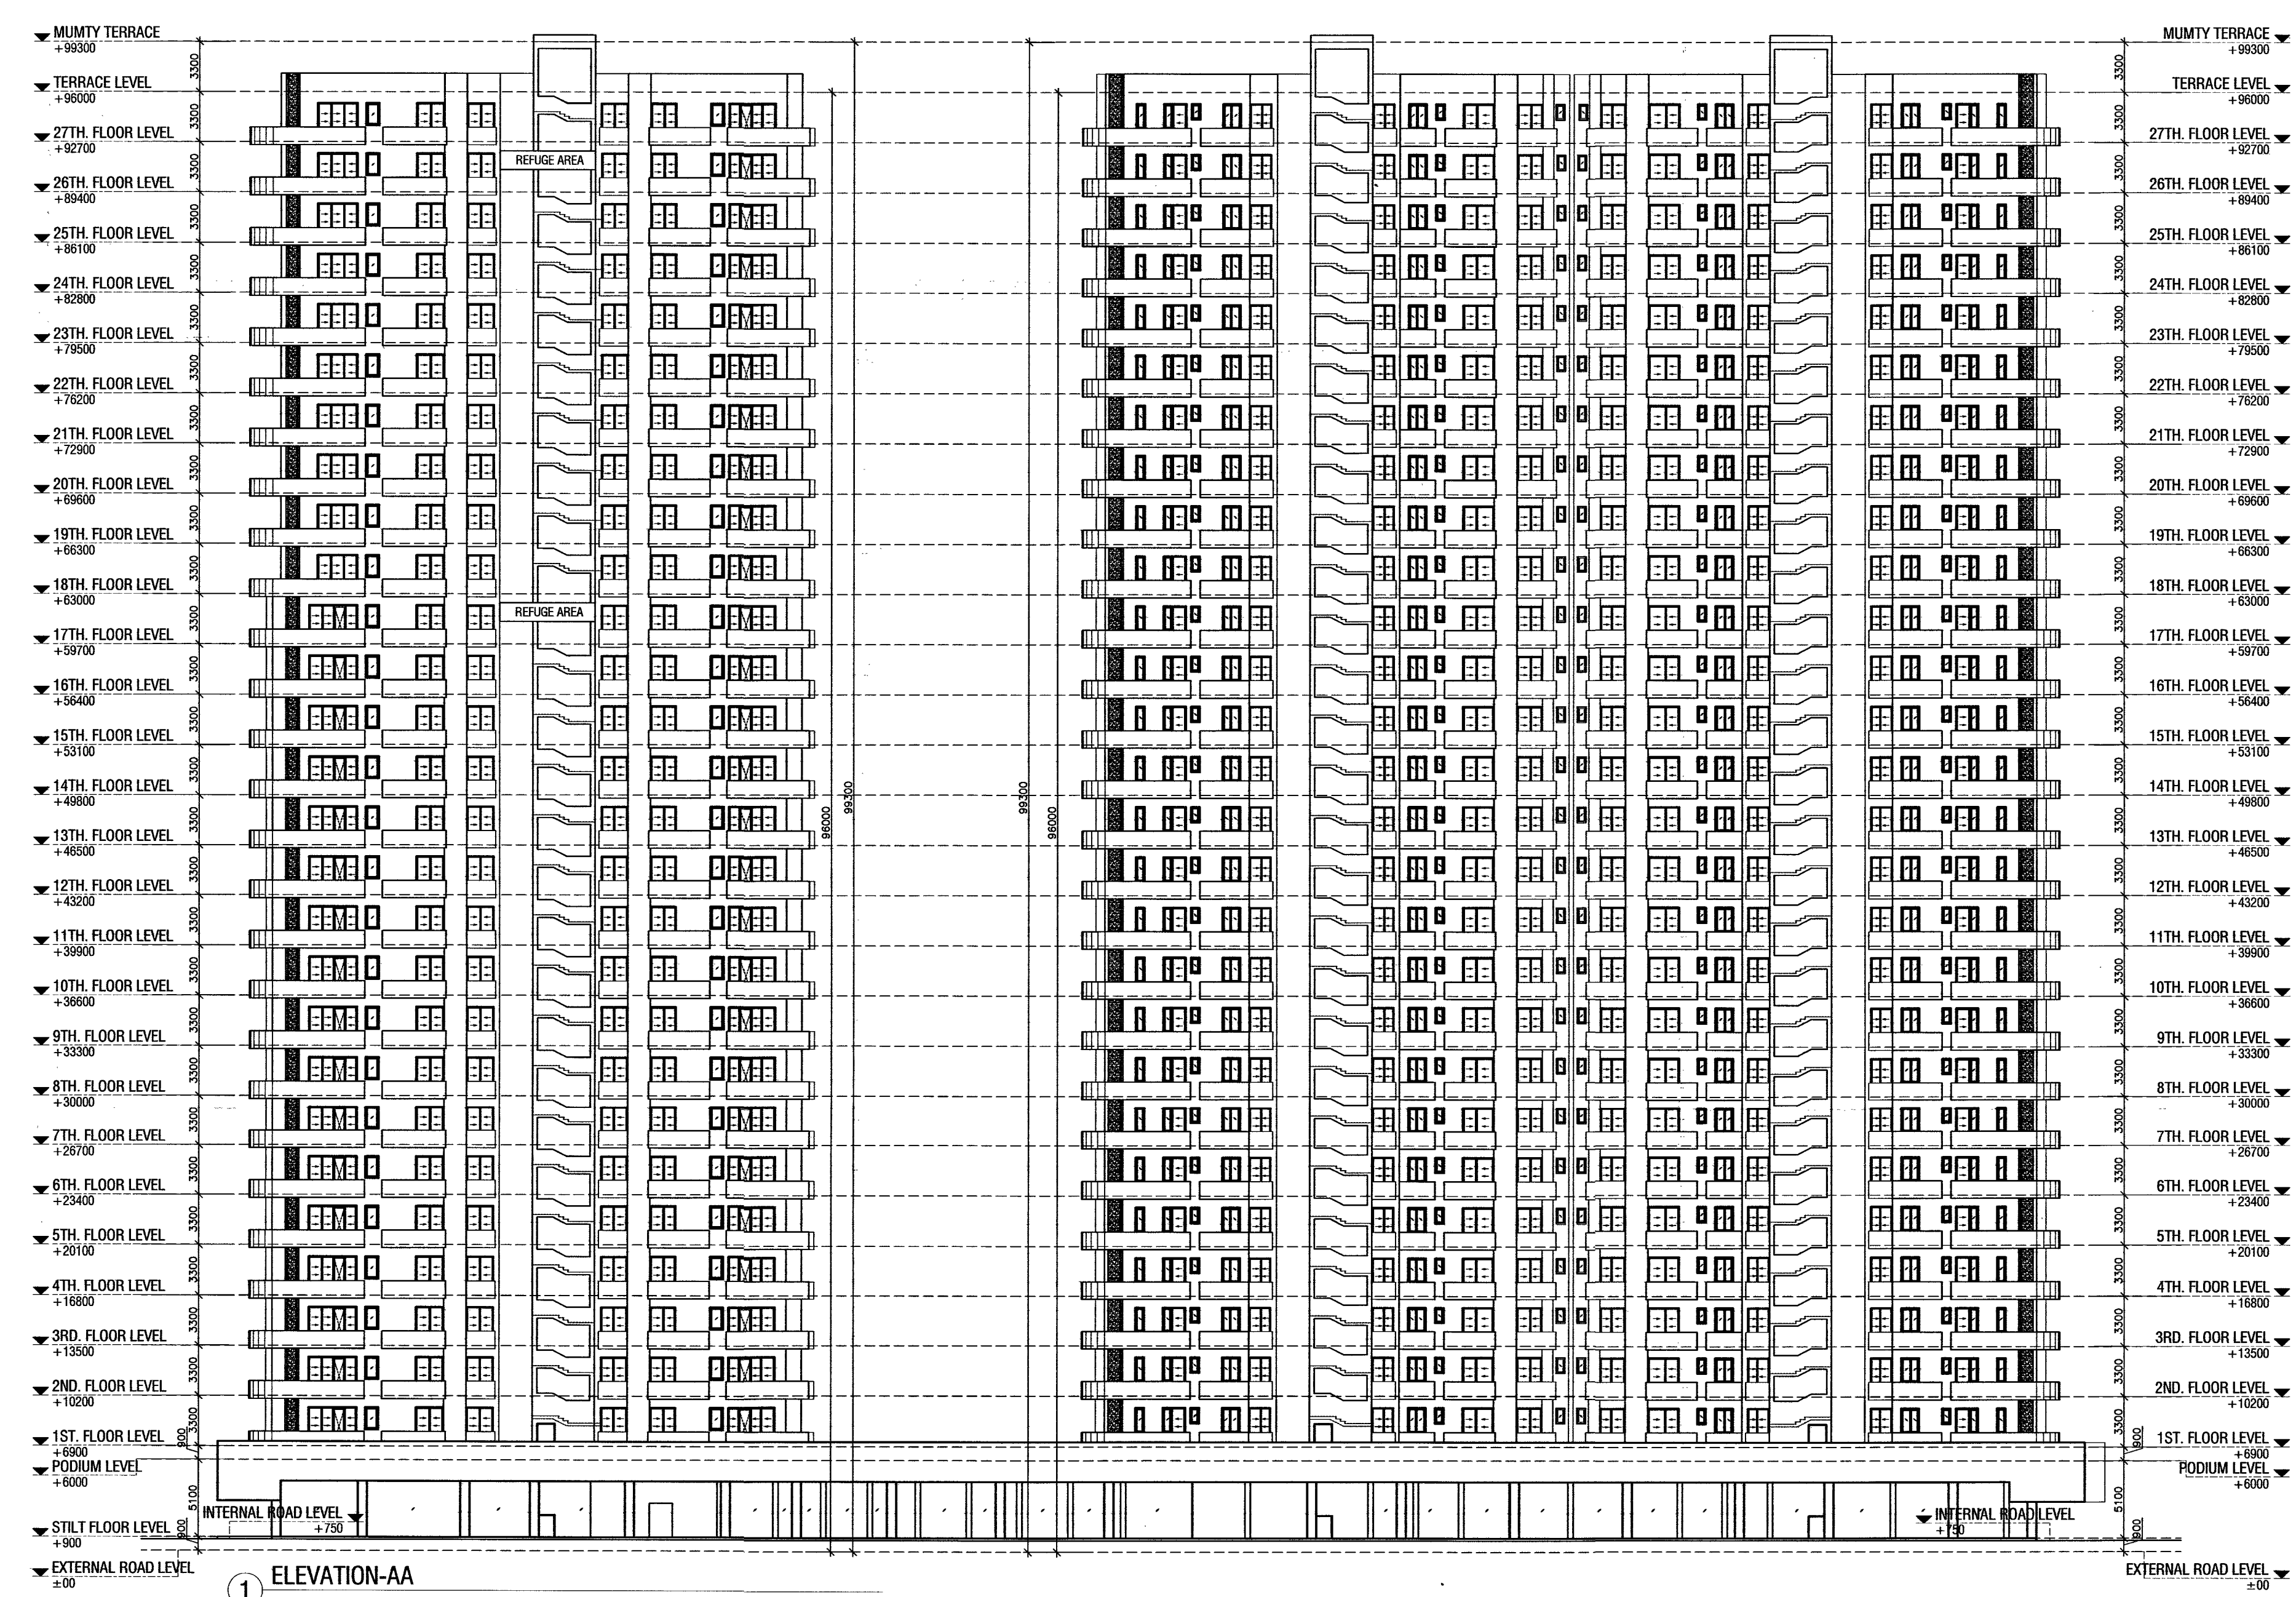

आवास आयुक्त (ग०) द्वारा प्रस्तुत अनुमोदन के क्रम में बूखण्ड पर प्रस्तावित 3.75 एक० र० आर० के समेकित प्रथम चरण में 1:20 एक० र० आर० का ममानेय इस शर्त सहित निर्गत किया जा रहे हैं, कि प्रथम चरण में स्थल पर बैसिक एक० र० आर० 1:20 के अनुमति केवल बेसिन्टम सिस्टम का निर्माण अनुमत्य किया जा रहा है। कायान्तर में 1:20 से 3.75 एक० र० आर० के निर्माण की अनुमति हेतु स्थल से 1:20 एक० र० आर० के निर्माण की पुष्टि प्राप्त होने व नियमानुसार तत्समय देय सेक्टर फीस एवं क्रय योग्य एक० र० आर० शुल्क का भुगतान प्राप्त होने के उपरान्त द्वितीय चरण में अनुवर्ती मानचित्र स्वीकृति की शर्त मानचित्र तमों हेतु निर्माण की अनुमति प्रदान की जायेगी।

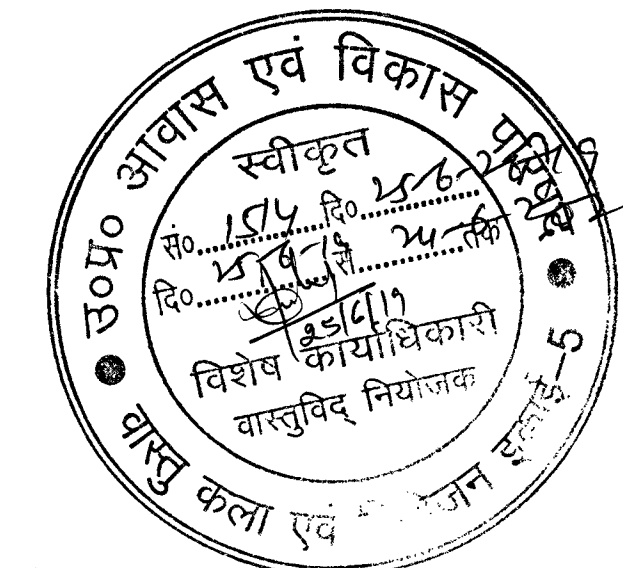

स्वीकृत-पत्र पर अधिकृत निधारित शर्तों/नियमों के अधीन मानचित्र स्वीकृत किया जाता है।

उच्च स्तरीय समिति के अनुमोदनेपरान्त स्वीकृत



OWNERS' SIGN: For Solid Properties (P) Ltd. Director		ARCHITECT'S SIGN: SHASHANK SHARMA C.O.A Reg. No. C-10000	
PROPOSED HOUSING EXPRESS VASUNDHARA AT PLOT NO 14/COM-2, VASUNDHARA, GHAZIABAD			
OWNER: SOLID PROPERTIES (P) LTD.			
SHEET TITLE: ELEVATIONS			
DRAWING NO: A-06		DATE: 13 JAN. 2017	
ARCHITECTS: 4n DIMENSION C-17, Basement, ANAND NIKETAN, New Delhi - 110 021 INDIA ARCHITECTURE-INTERIOR-PLANNING PHONES: +91 11 4381137 +91 989815137 http://www.4n-dimension.com FAX: +91 11 437945 E-MAIL: info@4n-dimension.com			
© & ® THIS DRAWING IS THE PROPERTY OF THE ARCHITECTS AND IS NOT TO BE COPIED OR REPRODUCED WITHOUT PERMISSION			