

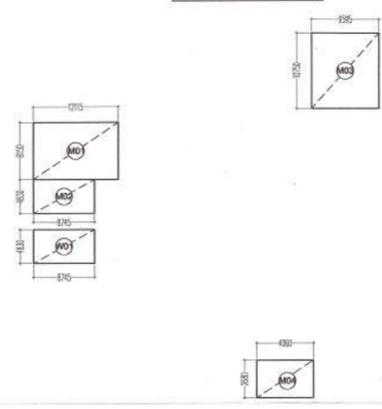


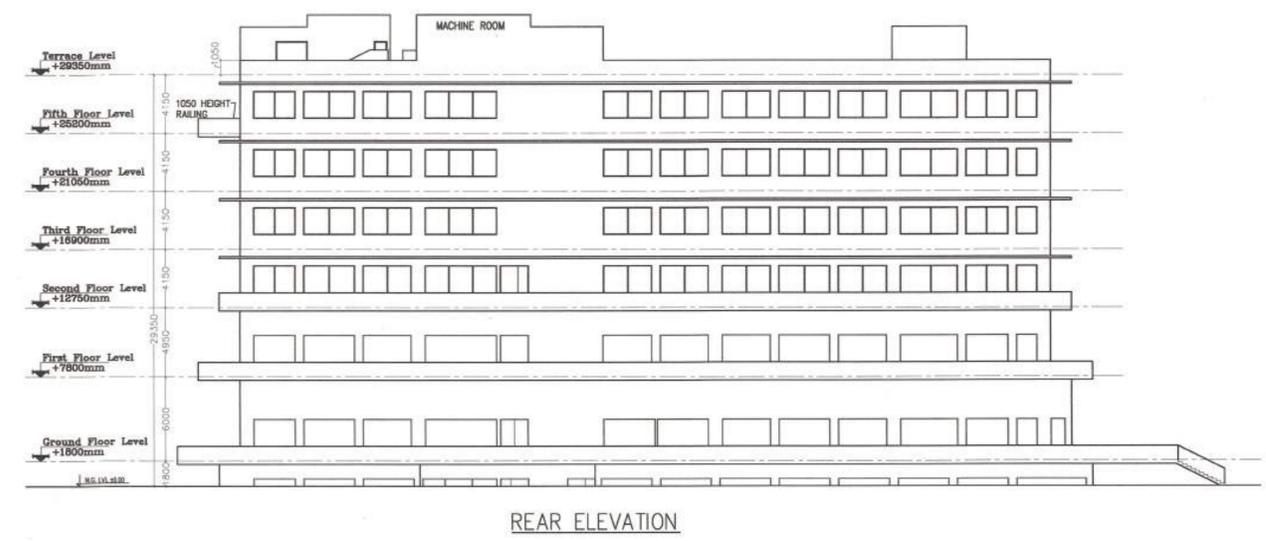


Greater Noida Industrial Dev. Authority  
**APPROVED**  
 P/15/180-3402/15/CC/12/12-10-19  
 Valid Letter No. \_\_\_\_\_ Dated \_\_\_\_\_  
 Valid for Five Years  
 Sr. Mgr. (Plan.) Sr. Mgr. (Arch.)  
 Sr. D. Man Checked By

SCHEDULE OF OPENINGS


TYPE	WIDTH	HEIGHT	SILL HT.	LINTEL
D1	1200	2100	-	2100
D2	1000	2100	-	2100
D3	2000	2100	-	2100
FD0	2250	2100	-	2100
FD01	2150	2100	-	2100
FD02	2000	2100	-	2100
RS 1	3675	2700	-	2700
W1	3675	2470	230	2700
W2	3485	2470	230	2700
W3	3000	1800	900	2700
W4	3300	1800	900	2700
W5	3050	2470	230	2700
V1	1800	700	2000	2700
V2	1200	700	2000	2700

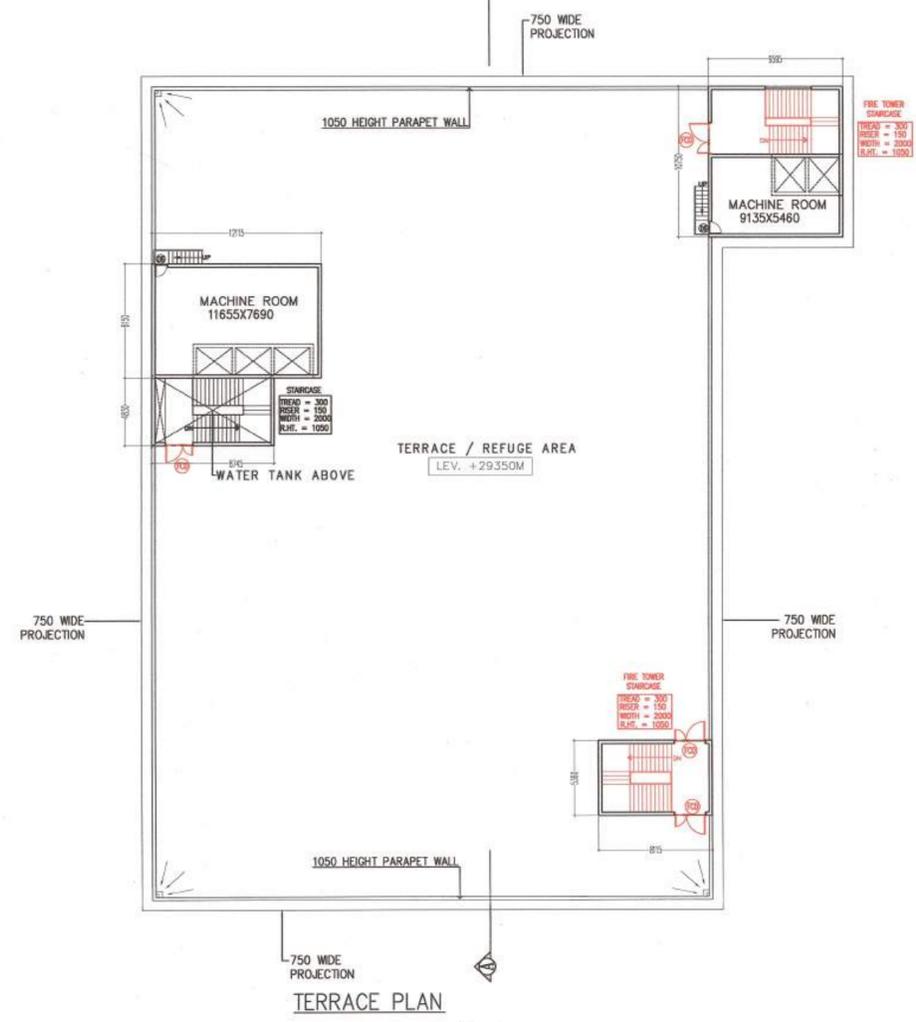

TERRACE FLOOR (NON FAR AREA CALCULATION)						
MACHINE ROOM & MUMTY AREA (15%) SERVICE AREA						
M1	8.730	X	8.500	1	1	74.205
M2	8.615	X	8.730	1	1	75.209
TOTAL AREA AT MACHINE ROOM & MUMTY (A)						149.413
O.H. TANK AREA (15%) SERVICE AREA						
W1	8.885	X	5.450	1	1	48.423
W2	4.845	X	8.140	1	1	39.438
W3	9.095	X	5.060	1	1	46.021
W4	3.795	X	0.985	1	1	3.738
TOTAL AREA AT O.H. TANK (B)						137.579
NET 15% SERVICE AREA AT TERRACE FLOOR (A+B)						286.992

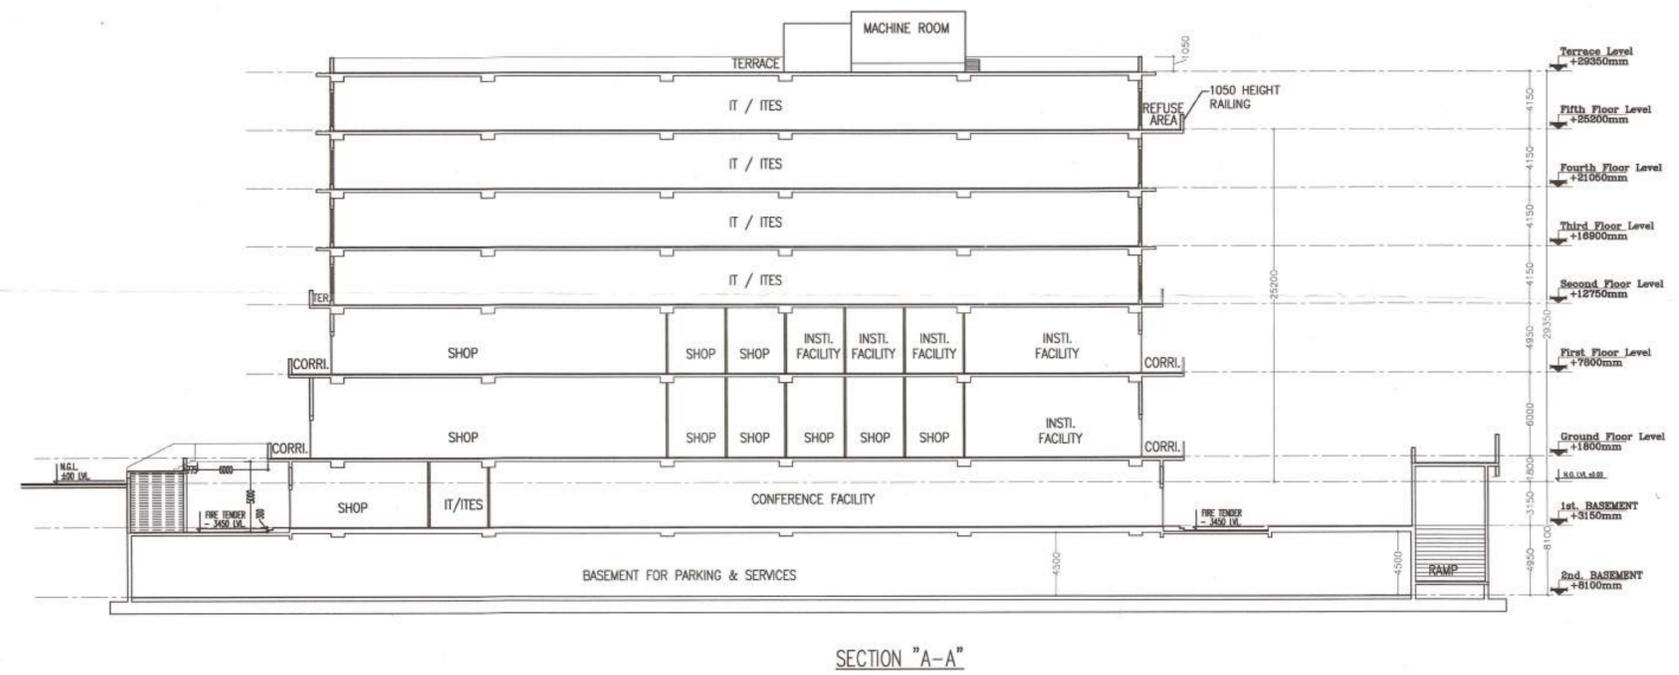

BLOCK-A

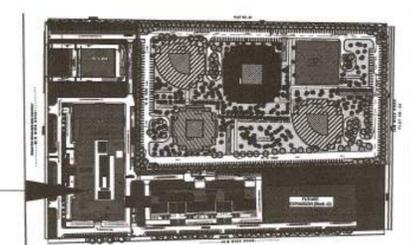

For Artha Infratech Pvt. Ltd.  
 Director

GIAN P. MATHUR  
 ARCHITECT  
 B. Arch., M.C.A. I.I.A.  
 CA No. 80/5769

OWNER'S SIGN ARCHITECT'S SIGN

PROJECT:-  
**PROPOSED AREA AT PLOT NO-21 AT SECTOR TECHZONE-IV, GREATER NOIDA (WEST)**  
 BEING DEVELOPED BY M/S ARTHA INFRATECH PVT. LTD.

UNIT: TITLE: TERRACE PLAN, ELEVATION & SECTION (BLOCK-A)

THIS DRAWING IS THE PROPERTY OF GIAN P. MATHUR & ASSOCIATES (P) LTD. AND SHALL NOT BE REPRODUCED OR REPRODUCED WITHOUT THEIR WRITTEN PERMISSION.

DEALT MANISH  
 CHKD BIPIN

SCALE 1:250 DRG. NO. FF-10/19