

104863

Lower Ground Floor Plan

Phase 1

Scale = 1:150

Signature
 किनोड कुमार
 अवर अभियन्ता
 बीडा-भदोही

Signature
 आदित्य यादव
 अवर अभियन्ता (सिदित)
 भारतीय औद्योगिक विकास प्राधिकरण
 बीडा-भदोही


Signature
 राकेश भास्ती
 अवर अभियन्ता

Signature
 सहायक अभियन्ता
 भारतीय औद्योगिक विकास प्राधिकरण

Signature
 KISHORE KAPOOR
 ARCHITECT
 Council of Architecture
 Reg. No. CA/S7/10966

Proposed Commercial cum
 Residential Complex for
 BIDA, Bhadohi.

SIGNATURE OF OWNER	SIGNATURE OF ARCHITECTS

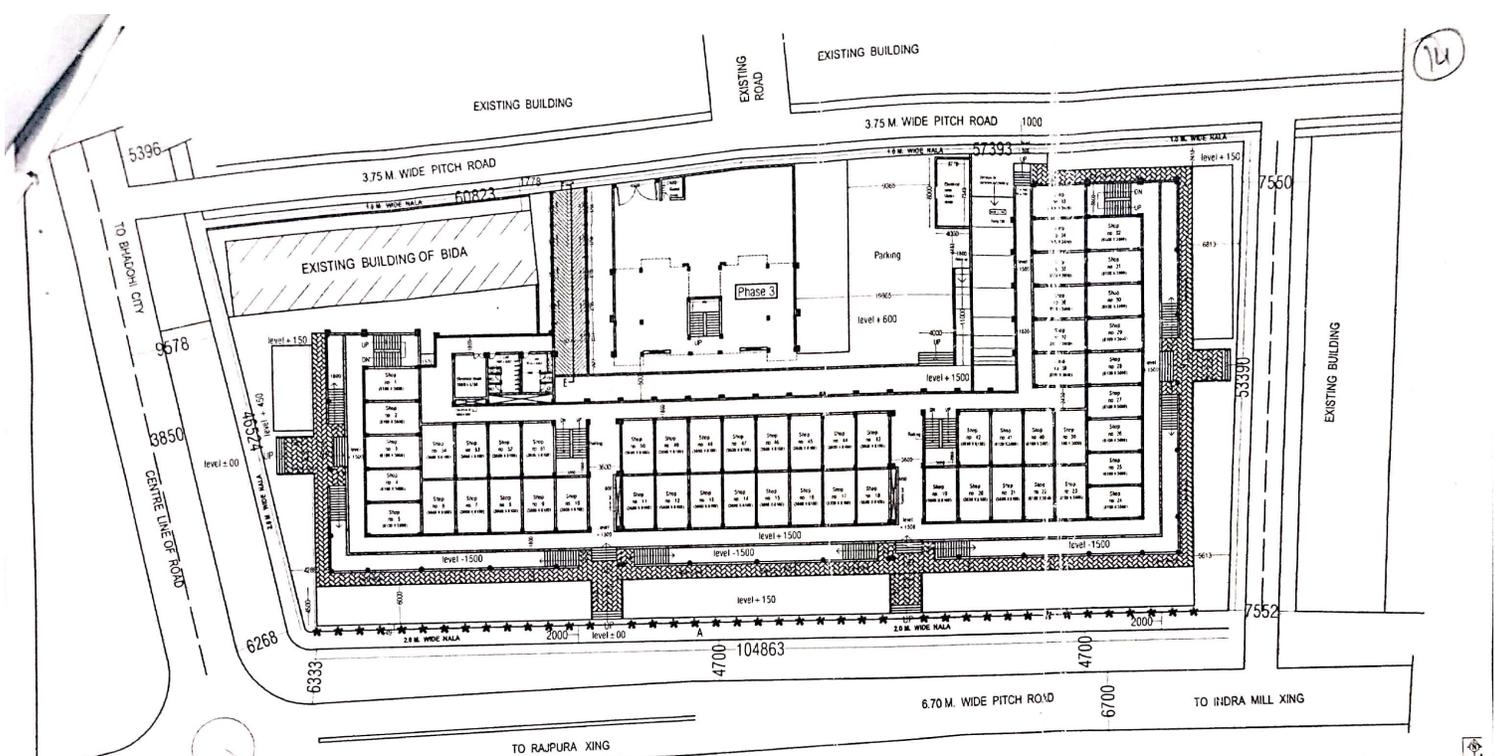

14

Upper Ground Floor Plan

Phase 1

Scale = 1:200

PHASE 1, Total covered area on Lower Ground floor = 2765.83sqm. Total covered area on Upper Ground floor = 2503.62sqm. Total = 5269.45sqm.
PHASE 2, Total covered area on First floor = 2503.62sqm. Total covered area on Second floor = 2503.62sqm. Total = 5007.24sqm.
PHASE 3 (Residential) Total covered area on Slit floor (parking) = 207.43sqm. Total covered area on 1st, 2nd, 3rd floor = 207.43sqm X 3 = 622.29sqm. Total = 829.72sqm.


KISHORE KAPOOR
ARCHITECT
Council of Architecture
No. CA/A7/10966

Proposed Commercial cum Residential Complex for BIDA Bhaachi	
SIGNATURE OF OWNER	SIGNATURE OF ARCHITECT

Aditya
आदित्य यादव
अवर अभियन्ता (सिविल)
औद्योगिक विकास प्राधिकरण
सीदा मध्येरी

विनोद कुमार
अवर अभियन्ता
दीडा-भदोही

रामदश
रामदश भारती
अवर अभियन्ता
औद्योगिक विकास प्राधिकरण
सीदा मध्येरी

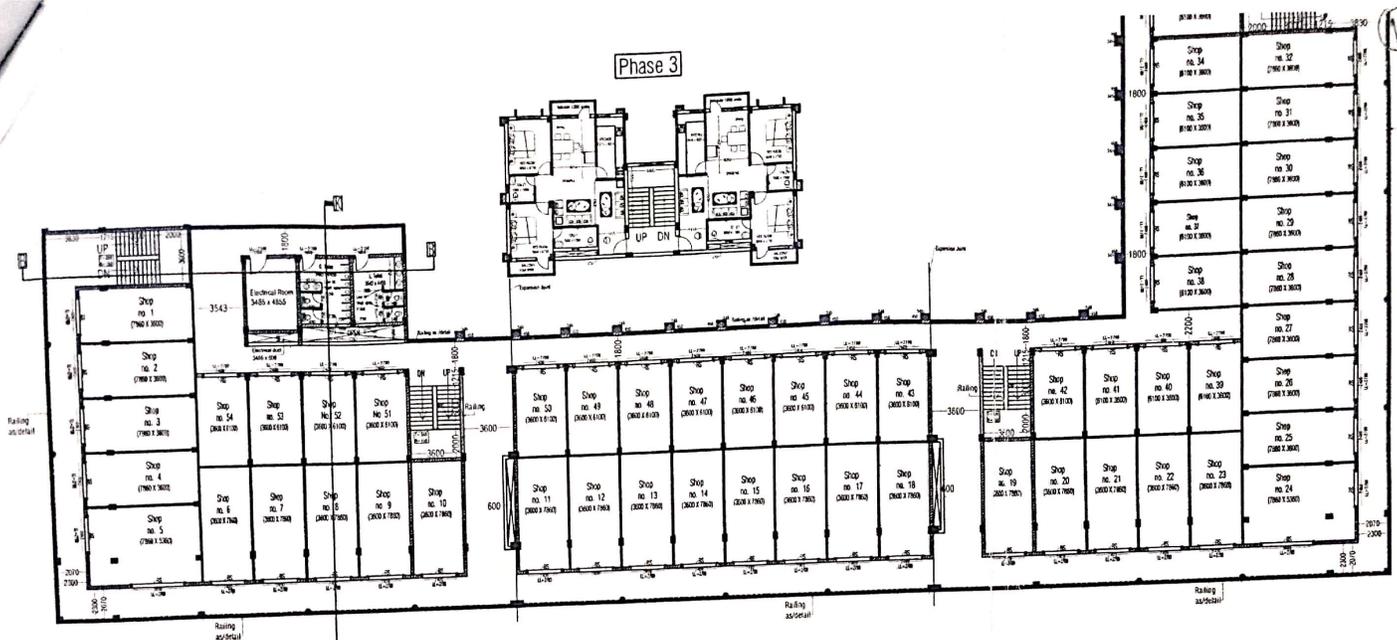

First Floor Plan Phase 2

Scale=1:125

Proposed Commercial cum Residential Complex for BIDA, Bhadohi.	
SIGNATURE OF OWNER	SIGNATURE OF ARCHITECT

Aditya
आदित्य यादव
 अवर अभियन्ता (सिविल)
 भदोही औद्योगिक विकास प्राधिकरण
 बीडा-भदोही


Vinod Kumar
विनीद कुमार
 अवर अभियन्ता
 बीडा-भदोही

Ramdev Bhasli
रामदश भास्ती
 अवर अभियन्ता


सहायक अभियन्ता
 भदोही औद्योगिक विकास प्राधिकरण
 भदोही

Kishore Kapoor
KISHORE KAPOOR
 ARCHITECT
 Council of Architecture
 Reg. No. CA/87/10956


17

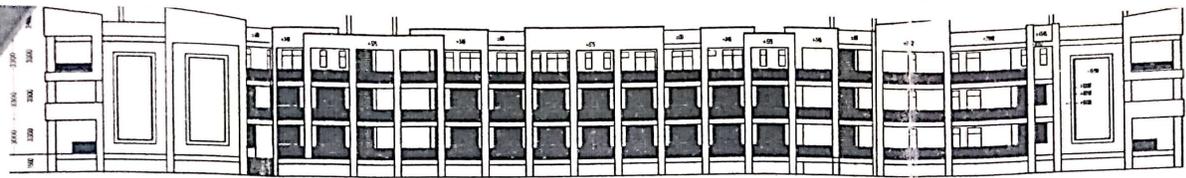


North Elevation

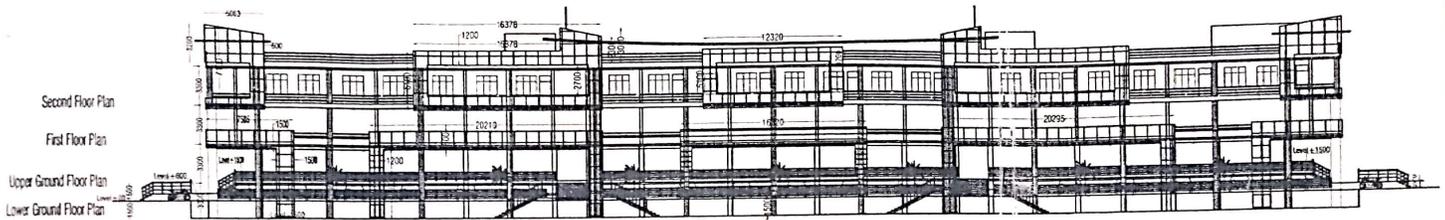

South Elevation

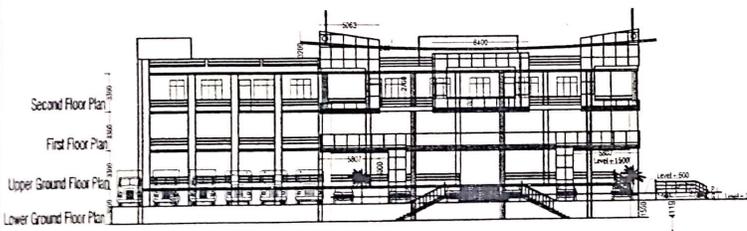

West side Elevation

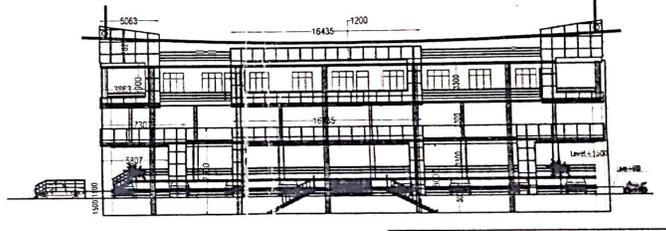

East side Elevation

Aditya
आदित्य यादव
अवर अभियन्ता (सिविल)
औद्योगिक विकास प्राधिकरण
बौडा-भदोही

Vinod Kumar
विनोद कुमार
अवर अभियन्ता
बौडा-भदोही

Ramdev
रामदेव भारती
अवर अभियन्ता


Kishore Kapoor
KISHORE KAPOOR
ARCHITECT
Council of Architecture
Reg. No. CA/87/19969

Sanjay
सहायक अभियन्ता
औद्योगिक विकास प्राधिकरण
भदोही
Scale=1:150


Proposed Commercial cum Residential Complex for BIDA, Bhadohi.

SIGNATURE OF OWNER SIGNATURE OF ARCHITECTS

18

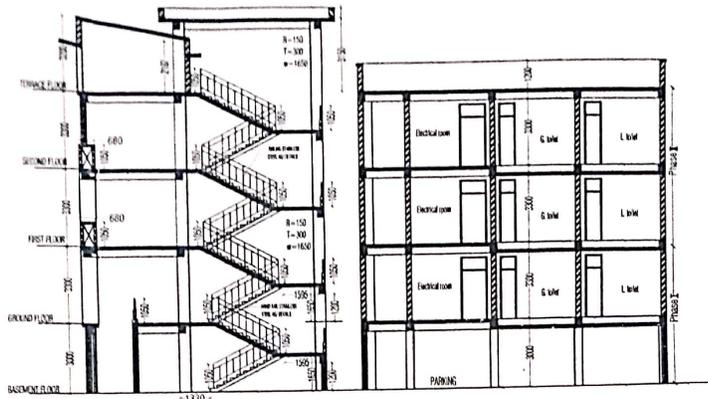

SECTION ON B'B

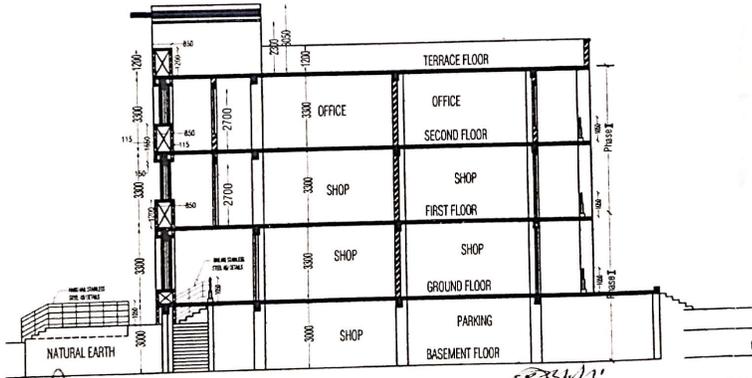

SECTION ON A'A

KISHORE KAPOOR
 ARCHITECT
 Council of Architecture
 Reg. No. CA/87/10966


Proposed Commercial cum Residential Complex for BIDA, Bhadohi.	
SIGNATURE OF OWNER	SIGNATURE OF ARCHITECTS

ओदित्य यादव
 अबर अभियन्ता (सिविल)
 भदोही औद्योगिक विकास प्राधिकरण
 भौडा-भदोही

विमोद कुमार
 अबर अभियन्ता
 भदोही

रामदत्त भारती
 सहायक अभियन्ता
 भदोही
 भदोही औद्योगिक विकास प्राधिकरण
 Scale = 1:75

6/10

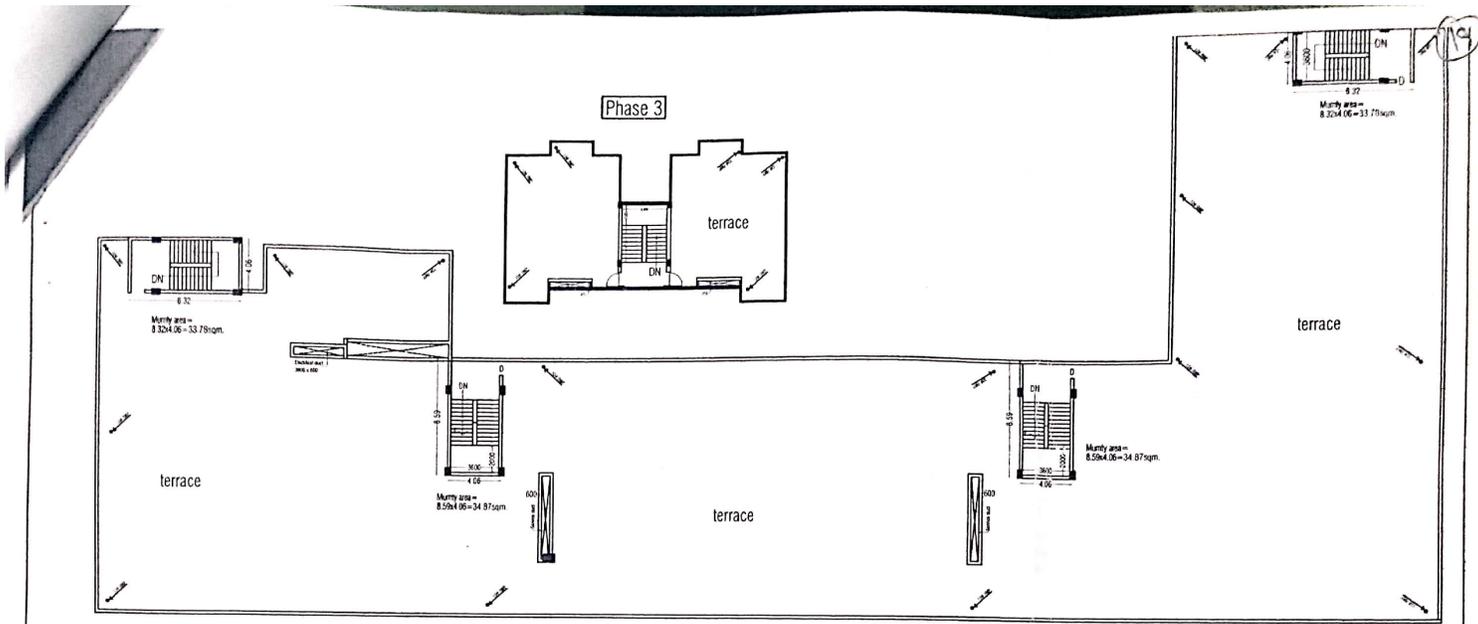

Terrace Floor Plan Phase 2

Scale = 1:125

Aditya
अमित्य यादव
 अवर अभियन्ता (सिविल)
 भ.स.म. औद्योगिक विकास प्र.
 बीडा-भदोही

Vinod
विनोद कुमार
 अवर अभियन्ता
 सी.डॉ.-भदोही


Ramesh
रामदत्त भारती
 अवर अभियन्ता

Kishore
KISHORE KAPOOR
 ARCHITECT
 Council of Architecture
 Reg. No. CA/87/10966

सहायक अभियन्ता
 भ.स.म. औद्योगिक विकास प्र.संस्थान
 भदोही

Proposed Commercial cum Residential Complex for BIDA, Bhadohi.	
SIGNATURE OF OWNER	SIGNATURE OF ARCHITECTS
7/10	

20

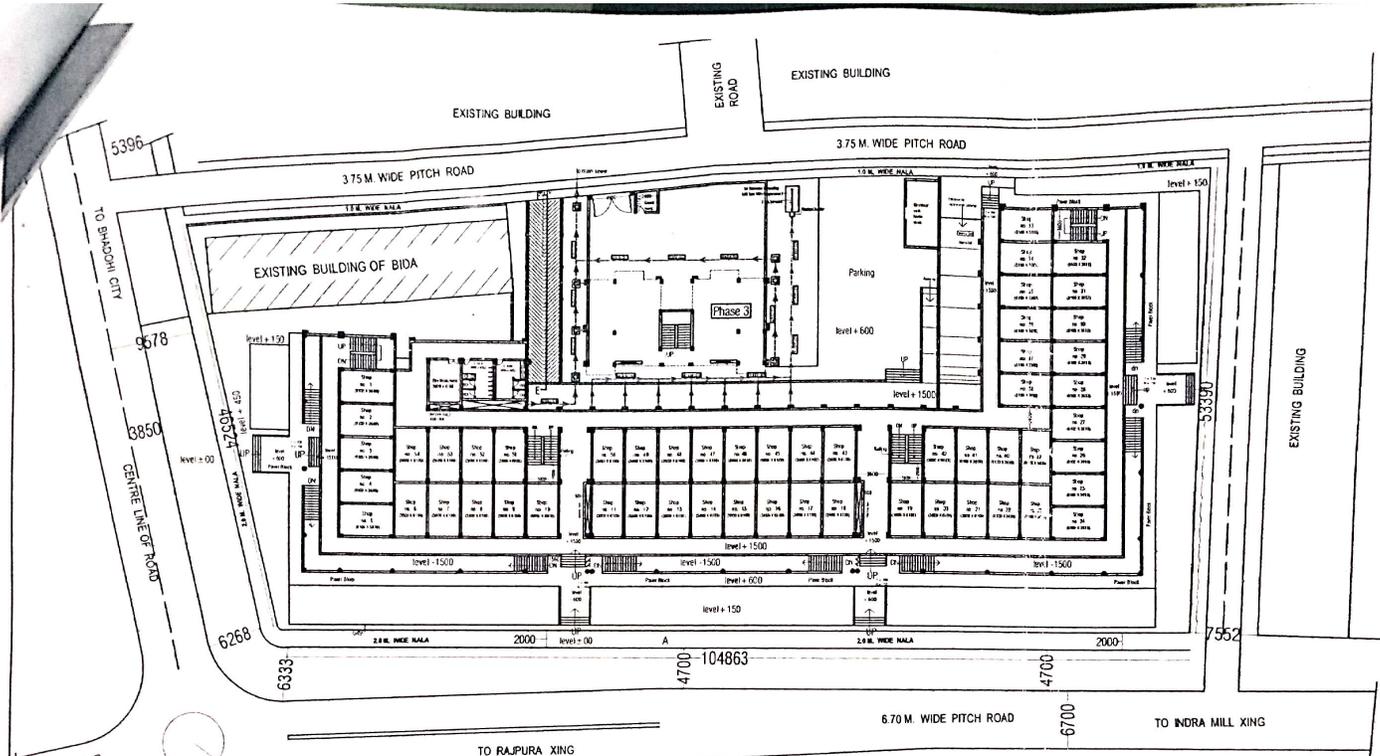

KISHORE KAPOOR
 ARCHITECT
 Council of Architecture
 Reg. No. CA/87/10966

Upper Ground Floor Plan

विनोद कुमार
 अवर अभियन्ता
Sewer layout &
Rain water harvesting layout
 अवर अभियन्ता (सिविल)
 औद्योगिक विकास प्राधिकरण
 राधिका अमियन्ता
 औद्योगिक विकास प्राधिकरण
 भवार्थ


रामदत्त भास्ती
 अवर अभियन्ता
 अमियन्ता

Phase 1 = Lower Ground floor
 Upper Ground floor
 Phase 2 = First floor
 Second floor
 Phase 3 = Residential block


Proposed Commercial cum Residential Complex for BIDA, Bhadoli.	
SIGNATURE OF OWNER	SIGNATURE OF ARCHITECTS

Scale = 1:200

150 dia heavy duty plastic pipe in 350mm dia boring upto first layer of water table (shall vary as / site conditions) (at level of coarse sand) (bottom two lengths of pipe to be slotted) area around the pipe to be filled with pea gravel.

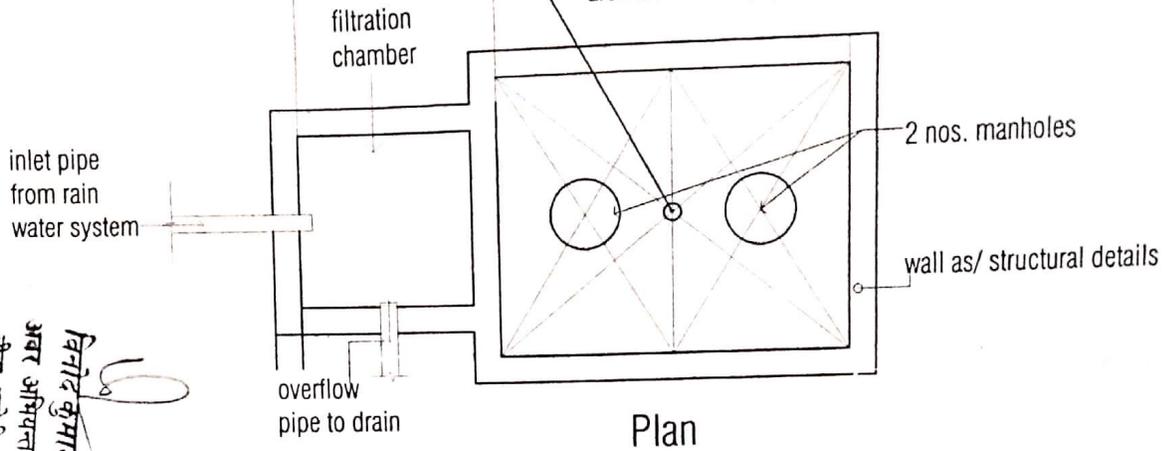

विनोद कुमार
अर अभियन्ता
बीडा-भदोही

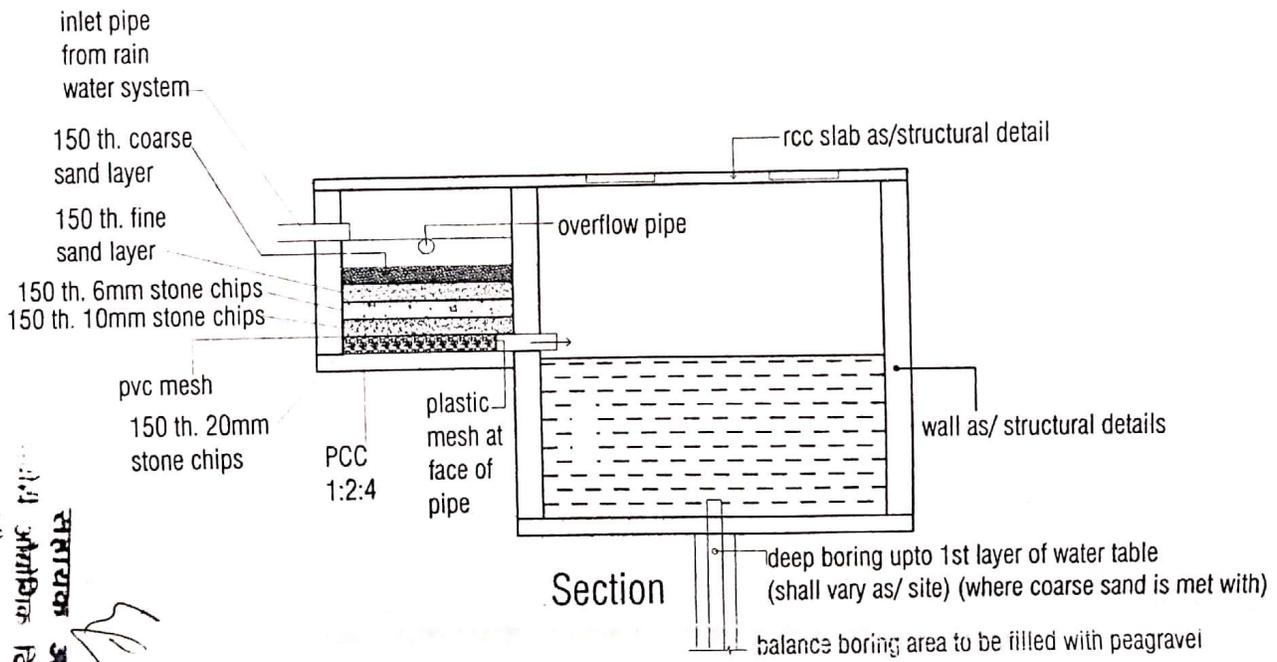

सारायण अभियन्ता
श्री. श्री. श्री. अभियन्ता
श्री. श्री. श्री. अभियन्ता
श्री. श्री. श्री. अभियन्ता
श्री. श्री. श्री. अभियन्ता

Rain water Harvesting details




Scale=1:150

Proposed Commercial cum Residential Complex for BIDA, Bhadohi.	
SIGNATURE OF OWNER	SIGNATURE OF ARCHITECT
	(12)

आदित्य यादव
अर अभियन्ता (सिविल)
श्री. श्री. श्री. अभियन्ता
श्री. श्री. श्री. अभियन्ता
KISHORE KAPOOR
ARCHITECT
Council of Architecture
Reg. No. CA/87/10966

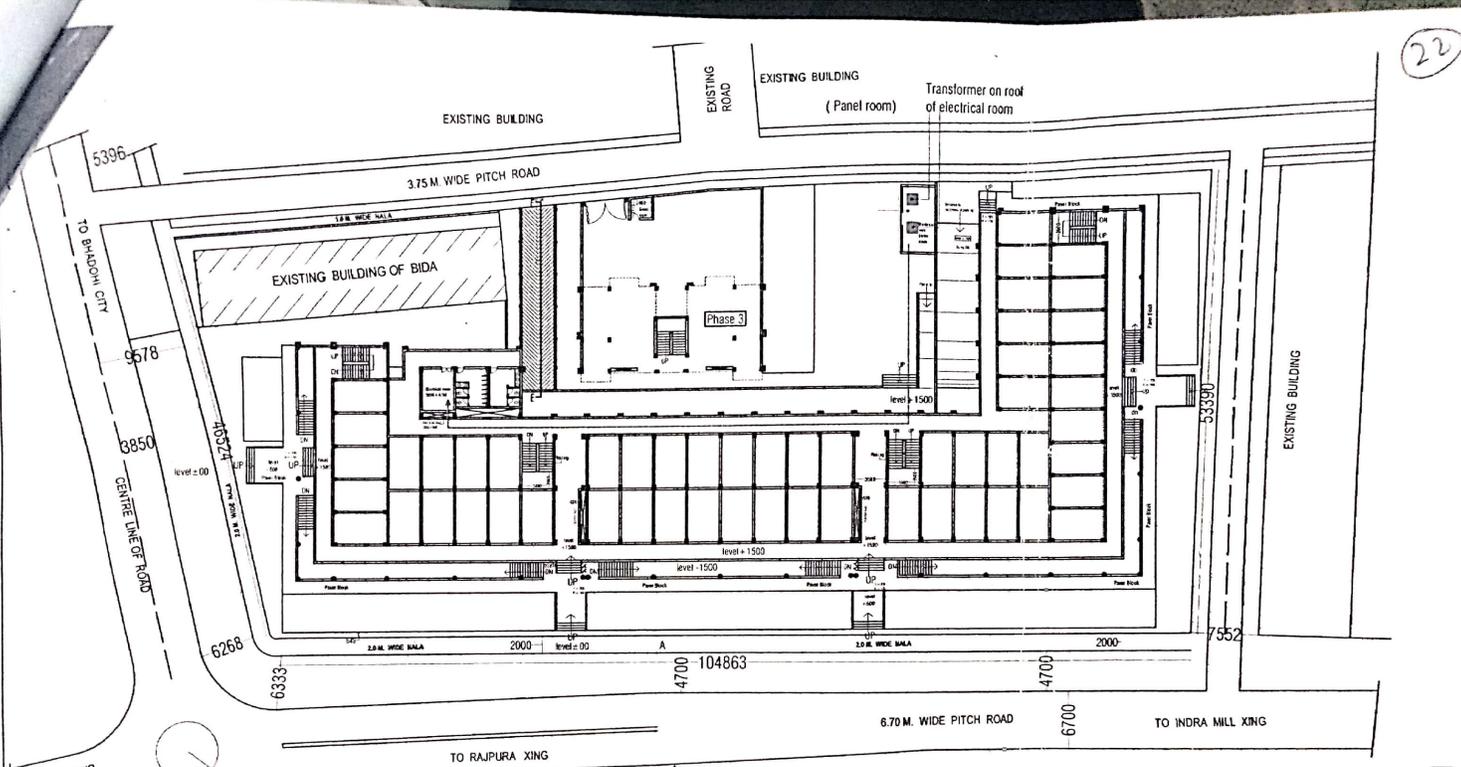

TO GYANPUR
TO RAJOURA XING
TO RAJOURA XING
TO AURA MIRZAPUR
अविश्व मादव
अवर अभियन्ता (सिविल)
भदोली औद्योगिक विकास प्राधिकरण
बीडा-भदोली

RAJOURA XING
विनोद कुमार
अवर अभियन्ता
बीडा-भदोली

KISHORE KAPOOR ARCHITECT
Council of Architecture
Reg. No. CA/87/10966

Upper Ground Floor electrical Plan

अविश्व मादव
अवर अभियन्ता
भदोली औद्योगिक विकास प्राधिकरण
भदोली

Electrical supply will be made from transformer to electrical panel room and from panel room to individual shops.

- Phase 1 = Lower Ground floor
- Upper Ground floor
- Phase 2 = First floor
- Second floor
- Phase 3 = Residential block

Scale = 1:200


Proposed Commercial cum Residential Complex for BIDA, Bhadochi

SIGNATURE OF OWNER	SIGNATURE OF ARCHITECT

10/10

93

KISHORE KAPOOR
ARCHITECT
 Council of Architecture
 Reg. No. QA/87/10965

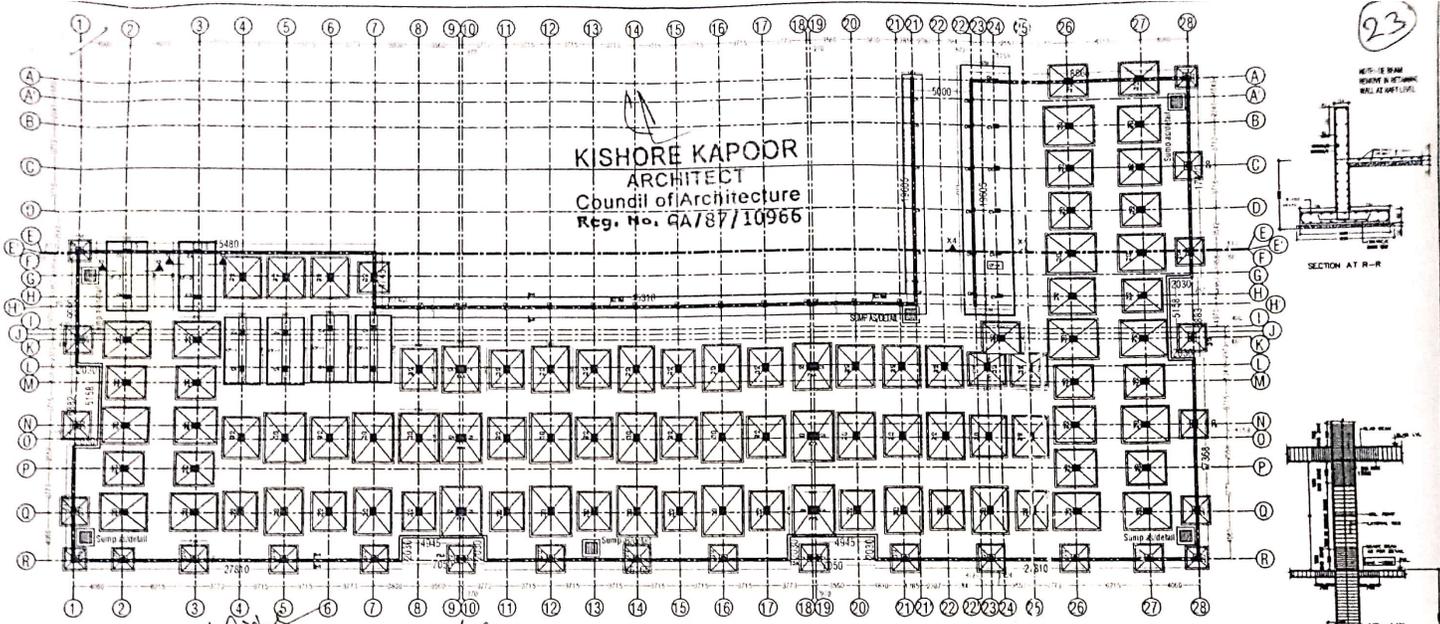

FOUNDATION PLAN

Dimensions to be verified at site before execution
 In case of any discrepancy in drawings Architects to be notified
 Drawings to be correlated with all relevant services and structural drawings before execution.

आदित्य यादव

अवर अभियन्ता (सिविल)

भदोली औद्योगिक विकास प्राधिकरण

बीडा-भदोली






सहायक अभियन्ता

भदोली औद्योगिक विकास प्राधिकरण

भदोली

COLUMN REINFORCEMENT DETAILS

TYPE	SECTION	SECTION	SECTION	SECTION	SECTION	SECTION
1	2	3	4	5	6	7

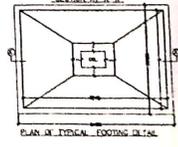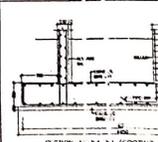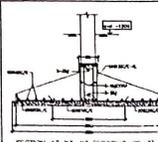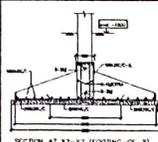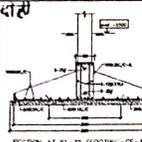

PROPOSED COMMERCIAL CUM
 RESIDENTIAL COMPLEX FOR
 BIDA, BHADOHI.

TITLE:
 FOUNDATION PLAN

REVISED DATE: 06.01.17
REVISED DATE: 29.12.16
REVISED DATE: 11.11.16
DRAWN BY: RISHI
CHECKED BY: A.K.SINGH
SCALE: STR/02
DATE: 20/05/2014


DETAILS OF FOOTINGS

NO.	DESCRIPTION	SECTION	SECTION	SECTION	SECTION	SECTION
1
2
3
4
5
6
7
8
9
10

ARCHITECTS
 KAPOOR AND ASSOCIATES
 Flat no 3, Block no 2
 Rajiv Gandhi Nagar
 Sanganer, Jaipur
 Ph- 2415513, Cell 98300-83413


ATSUBRUVANA
 PLOT NO. 3, BLOCK NO. 2
 RAJIV GANDHI NAGAR, SANGANER
 JAIPUR - 302018
 PH- 2415513, CELL 98300-83413

24

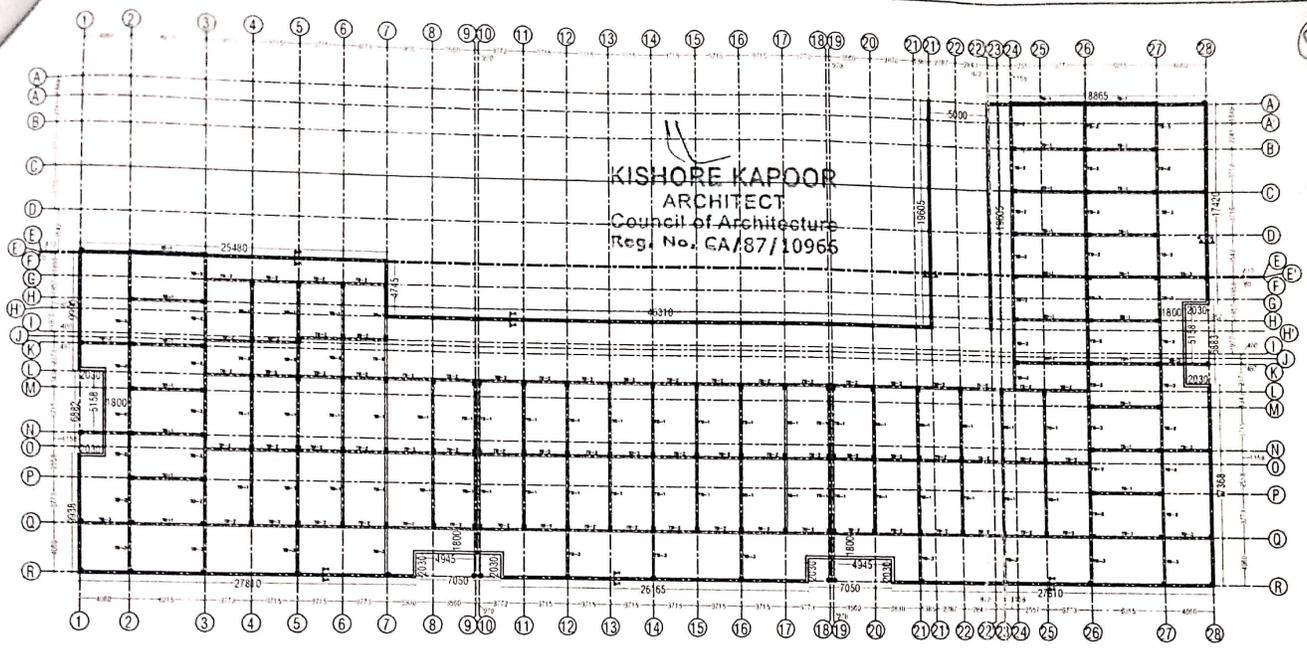


TIE BEAM PLAN

Aditya
आदित्य शर्मा
 अपर अभियन्ता (सिविल)
 आर्थिक विकास प्राधिकरण
 बीडा-भदोही

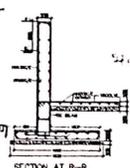

Kishore Kapoor
सहायक अभियन्ता
 आर्थिक विकास प्राधिकरण
 भदोही

NOTE:
 A. DIMENSIONS TO BE VERIFIED AT SITE BEFORE EXECUTION
 IN CASE OF ANY DISCREPANCY IN DRAWINGS ARCHITECTS TO BE NOTIFIED
 DRAWINGS TO BE CORRELATED WITH ALL RELEVANT SERVICES AND STRUCTURAL DRAWINGS BEFORE EXECUTION.

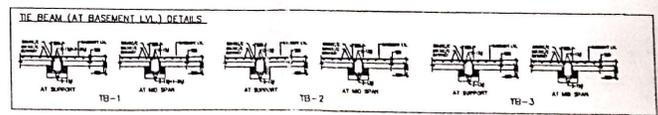

PROPOSED COMMERCIAL CUM
 RESIDENTIAL COMPLEX FOR
 BIDA, BHADOHI.

TITLE:
 TIE BEAM PLAN


DRAWN BY :-	RISHI	REVISED DATE: 06.01.17	REVISOR:
CHECKED BY :-	A.K.SINGH	REVISED DATE: 29.12.16	
DRG. NO. :-	STR/03		
REVISED DATE: 11.11.16	DATE :- 20/05/2014		

ARCHITECTS
 KAPOOR AND ASSOCIATES
 Flat no. 3, Block no. 2,
 Rajshree Apartments
 Subhash Nagar, Varanasi
 Ph: 2115113, Cell: 98300 89413

STRUCTURAL ENGINEER:
ATS ENGINEERS
 G-27, ANAND NAGAR, LUCKNOW
 PHONE: 0522-2352743
 email: atsstructuralconsultants@gmail.com



25

KISHORE KAPOOR
ARCHITECT
 Council of Architecture
 Reg. No. EA/87/10966

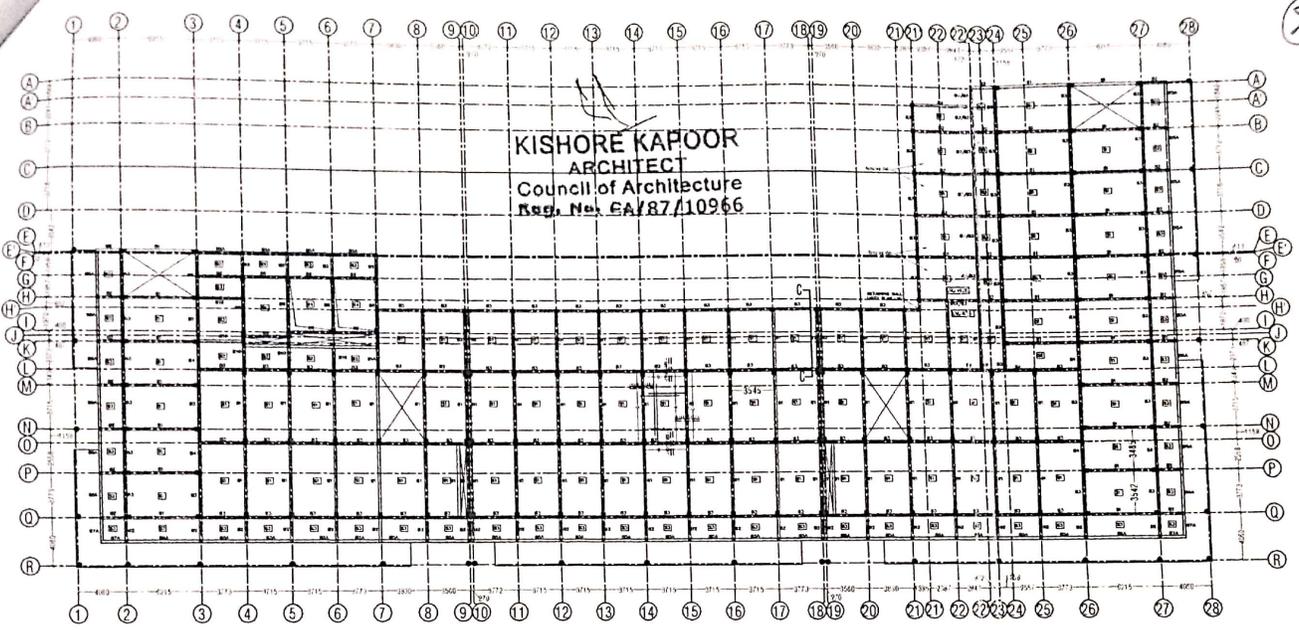

SLAB-1 PLAN

Dimensions to be verified at site before execution
 In case of any discrepancy in drawings Architects to be notified.
 Drawings to be correlated with all relevant services and structural drawings before execution

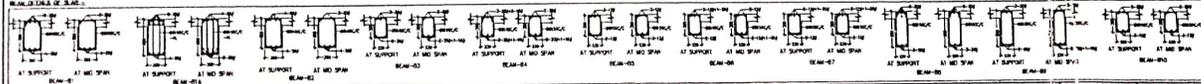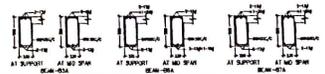


Sl. No.	REVISION	DATE	BY	REASON
01	ISSUED FOR PERMIT	20/05/2014	AKS	FOR PERMIT
02	ISSUED FOR CONSTRUCTION	20/05/2014	AKS	FOR CONSTRUCTION
03	ISSUED FOR CONSTRUCTION	20/05/2014	AKS	FOR CONSTRUCTION
04	ISSUED FOR CONSTRUCTION	20/05/2014	AKS	FOR CONSTRUCTION

PROPOSED COMMERCIAL CUM RESIDENTIAL COMPLEX FOR BIDA, BHADOHI. आदित्य यादव अय्यर अभियन्ता (सिविल) भदोही औद्योगिक विकास प्राधिकरण	TITLE: SLAB-1 PLAN सहायक अभियन्ता	DRAWN BY :- RISHI	REVISION DATE: 20/05/14 REVISION DATE: 20/05/14 REVISION DATE: 20/05/14	ARCHITECTS KAPOOR AND ASSOCIATES Flat no.3, Block no.2, Rajshree Apartments, Siddhivihar, Varanasi Ph-2415513, Cell 98390-88413	(STRUCTURAL ENGINEER) ATS ENGINEERS E-27, INDRA NAGAR, LOKNAGAR, ENGINE HOUSE, VARANASI PH: 2415513, 2415514, 2415515
		CHECKED BY :- A.K.SINGH	DRG. NO. :- STRV04		


26

KISHORE KAPOOR
ARCHITECT
Council of Architecture
Reg. No. RA/47/10966

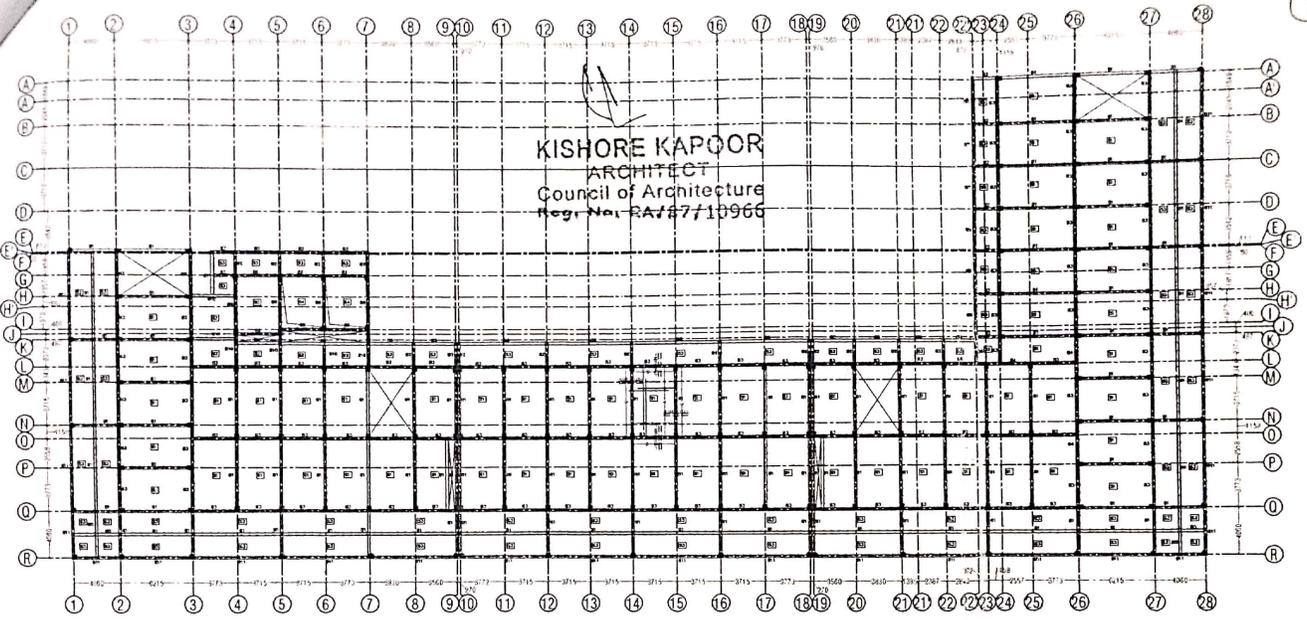

DIMENSIONS TO BE VERIFIED AT SITE BEFORE EXECUTION.
IN CASE OF ANY DISCREPANCY IN DRAWINGS ARCHITECTS TO BE NOTIFIED.
DRAWINGS TO BE CORRELATED WITH ALL RELEVANT SERVICES AND STRUCTURAL DRAWINGS BEFORE EXECUTION.

SLAB-2 PLAN

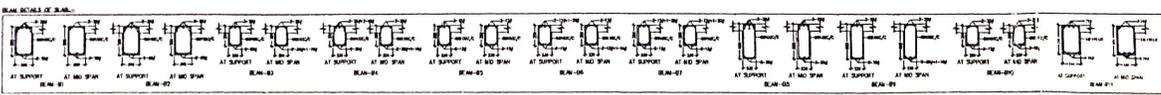

NO.	REVISION	DATE	BY	CHKD.

PROPOSED COMMERCIAL CUM
RESIDENTIAL COMPLEX FOR
BIDA, BHADOHI.


TITLE:
SLAB-2 PLAN

आदित्य यादव
अभियन्ता (सिविल)
आयोजक विकास प्राधिकरण

DRAWN BY:-	RISHI	REVISED DATE: 06/01/11 REVISED DATE: 29/12/16
CHECKED BY:-	A.K.SINGH	ARCHITECTS KAPOR ANE ASSOCIATES Flat no. 3, Block no. 2, Rajpura Apartments Sikrit Nagar, Varanasi Ph- 2415513, Cell 98390-89413
DATE:-	20/05/2014	

STRUCTURAL ENGINEER

ATSHAMBYAN
D. 27, INDRA NAGAR, Lucknow
PHONE - 0522-2100068
email - atshambyan_lko@yahoo.com

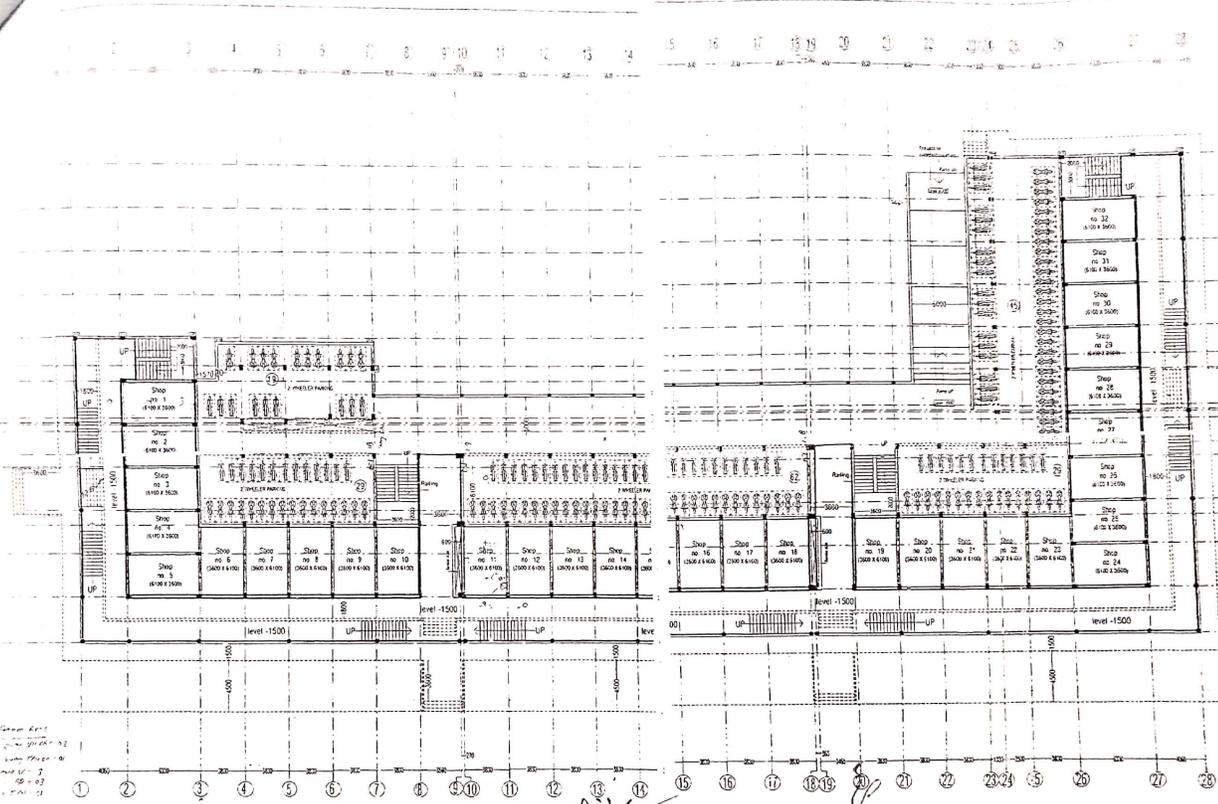

Proposed Commercial cum Residential Complex for


LOWER GROUND

आदित्य यादव
 सहायक अभियन्ता (सिविल)
 सहायक औद्योगिक विकास प्राधिकरण
 बीजा-भदोही

सहायक अभियन्ता
 सहायक औद्योगिक विकास प्राधिकरण
 भदोही
 Note: ADVANCE COPY
 ONLY FOR ESTIMATE PURPOSE
 NOT FOR CONSTRUCTION

DATE: 20.05.14

ENGINEERS
 KAPOOR AND ASSOCIATES
 Plot no. 3, Block no. 2
 Rajwade Apartments

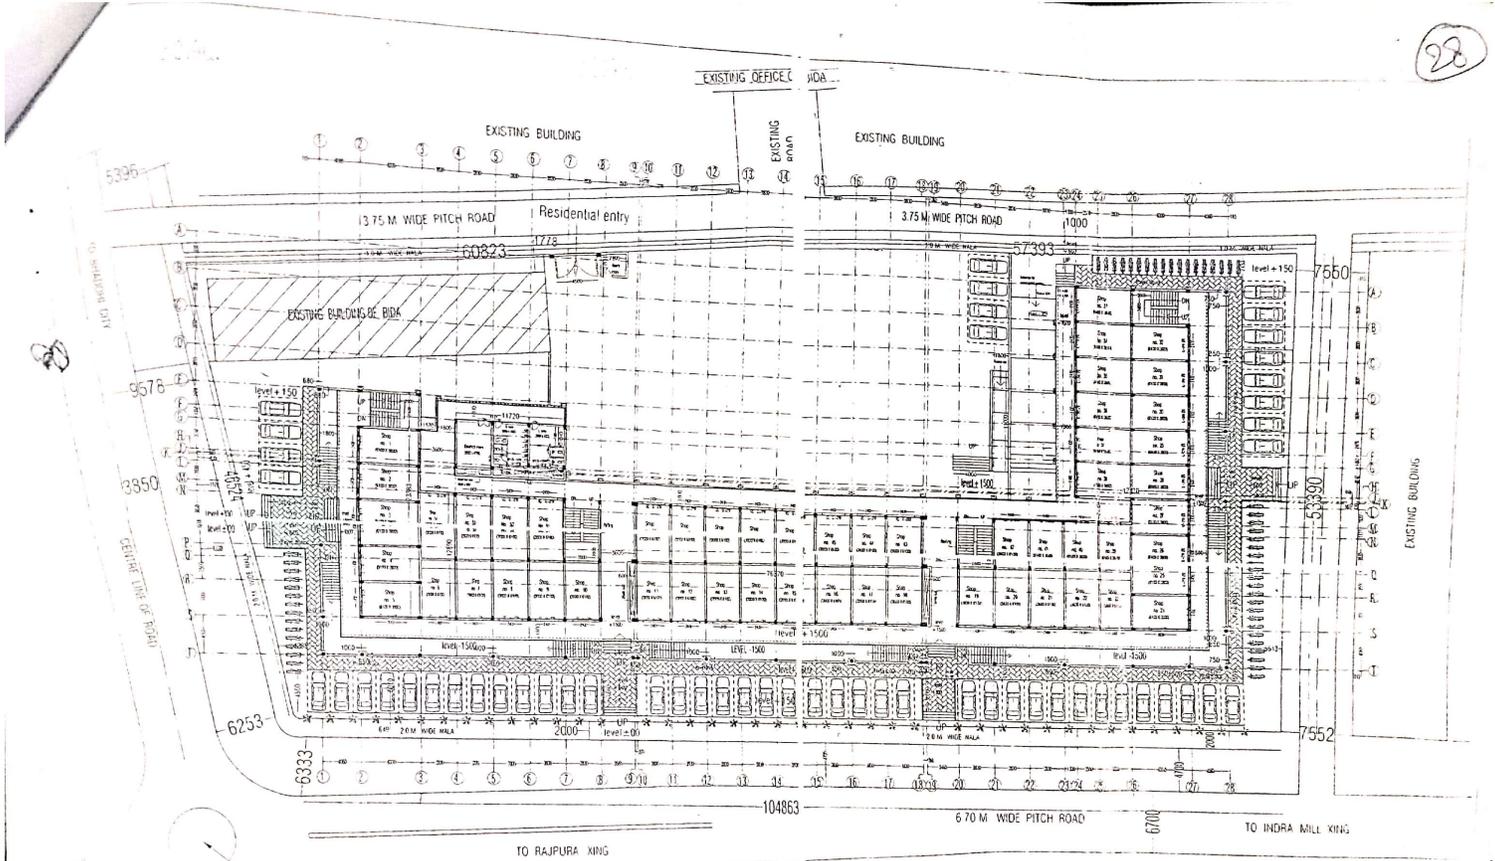

आदित्य यादव
 सहायक अभियन्ता (सिविल)
 भारतीय औद्योगिक विकास प्राधिकरण
 बीडा-भदोही

सहायक अभियन्ता
 भारतीय औद्योगिक विकास प्राधिकरण
 भदोही