



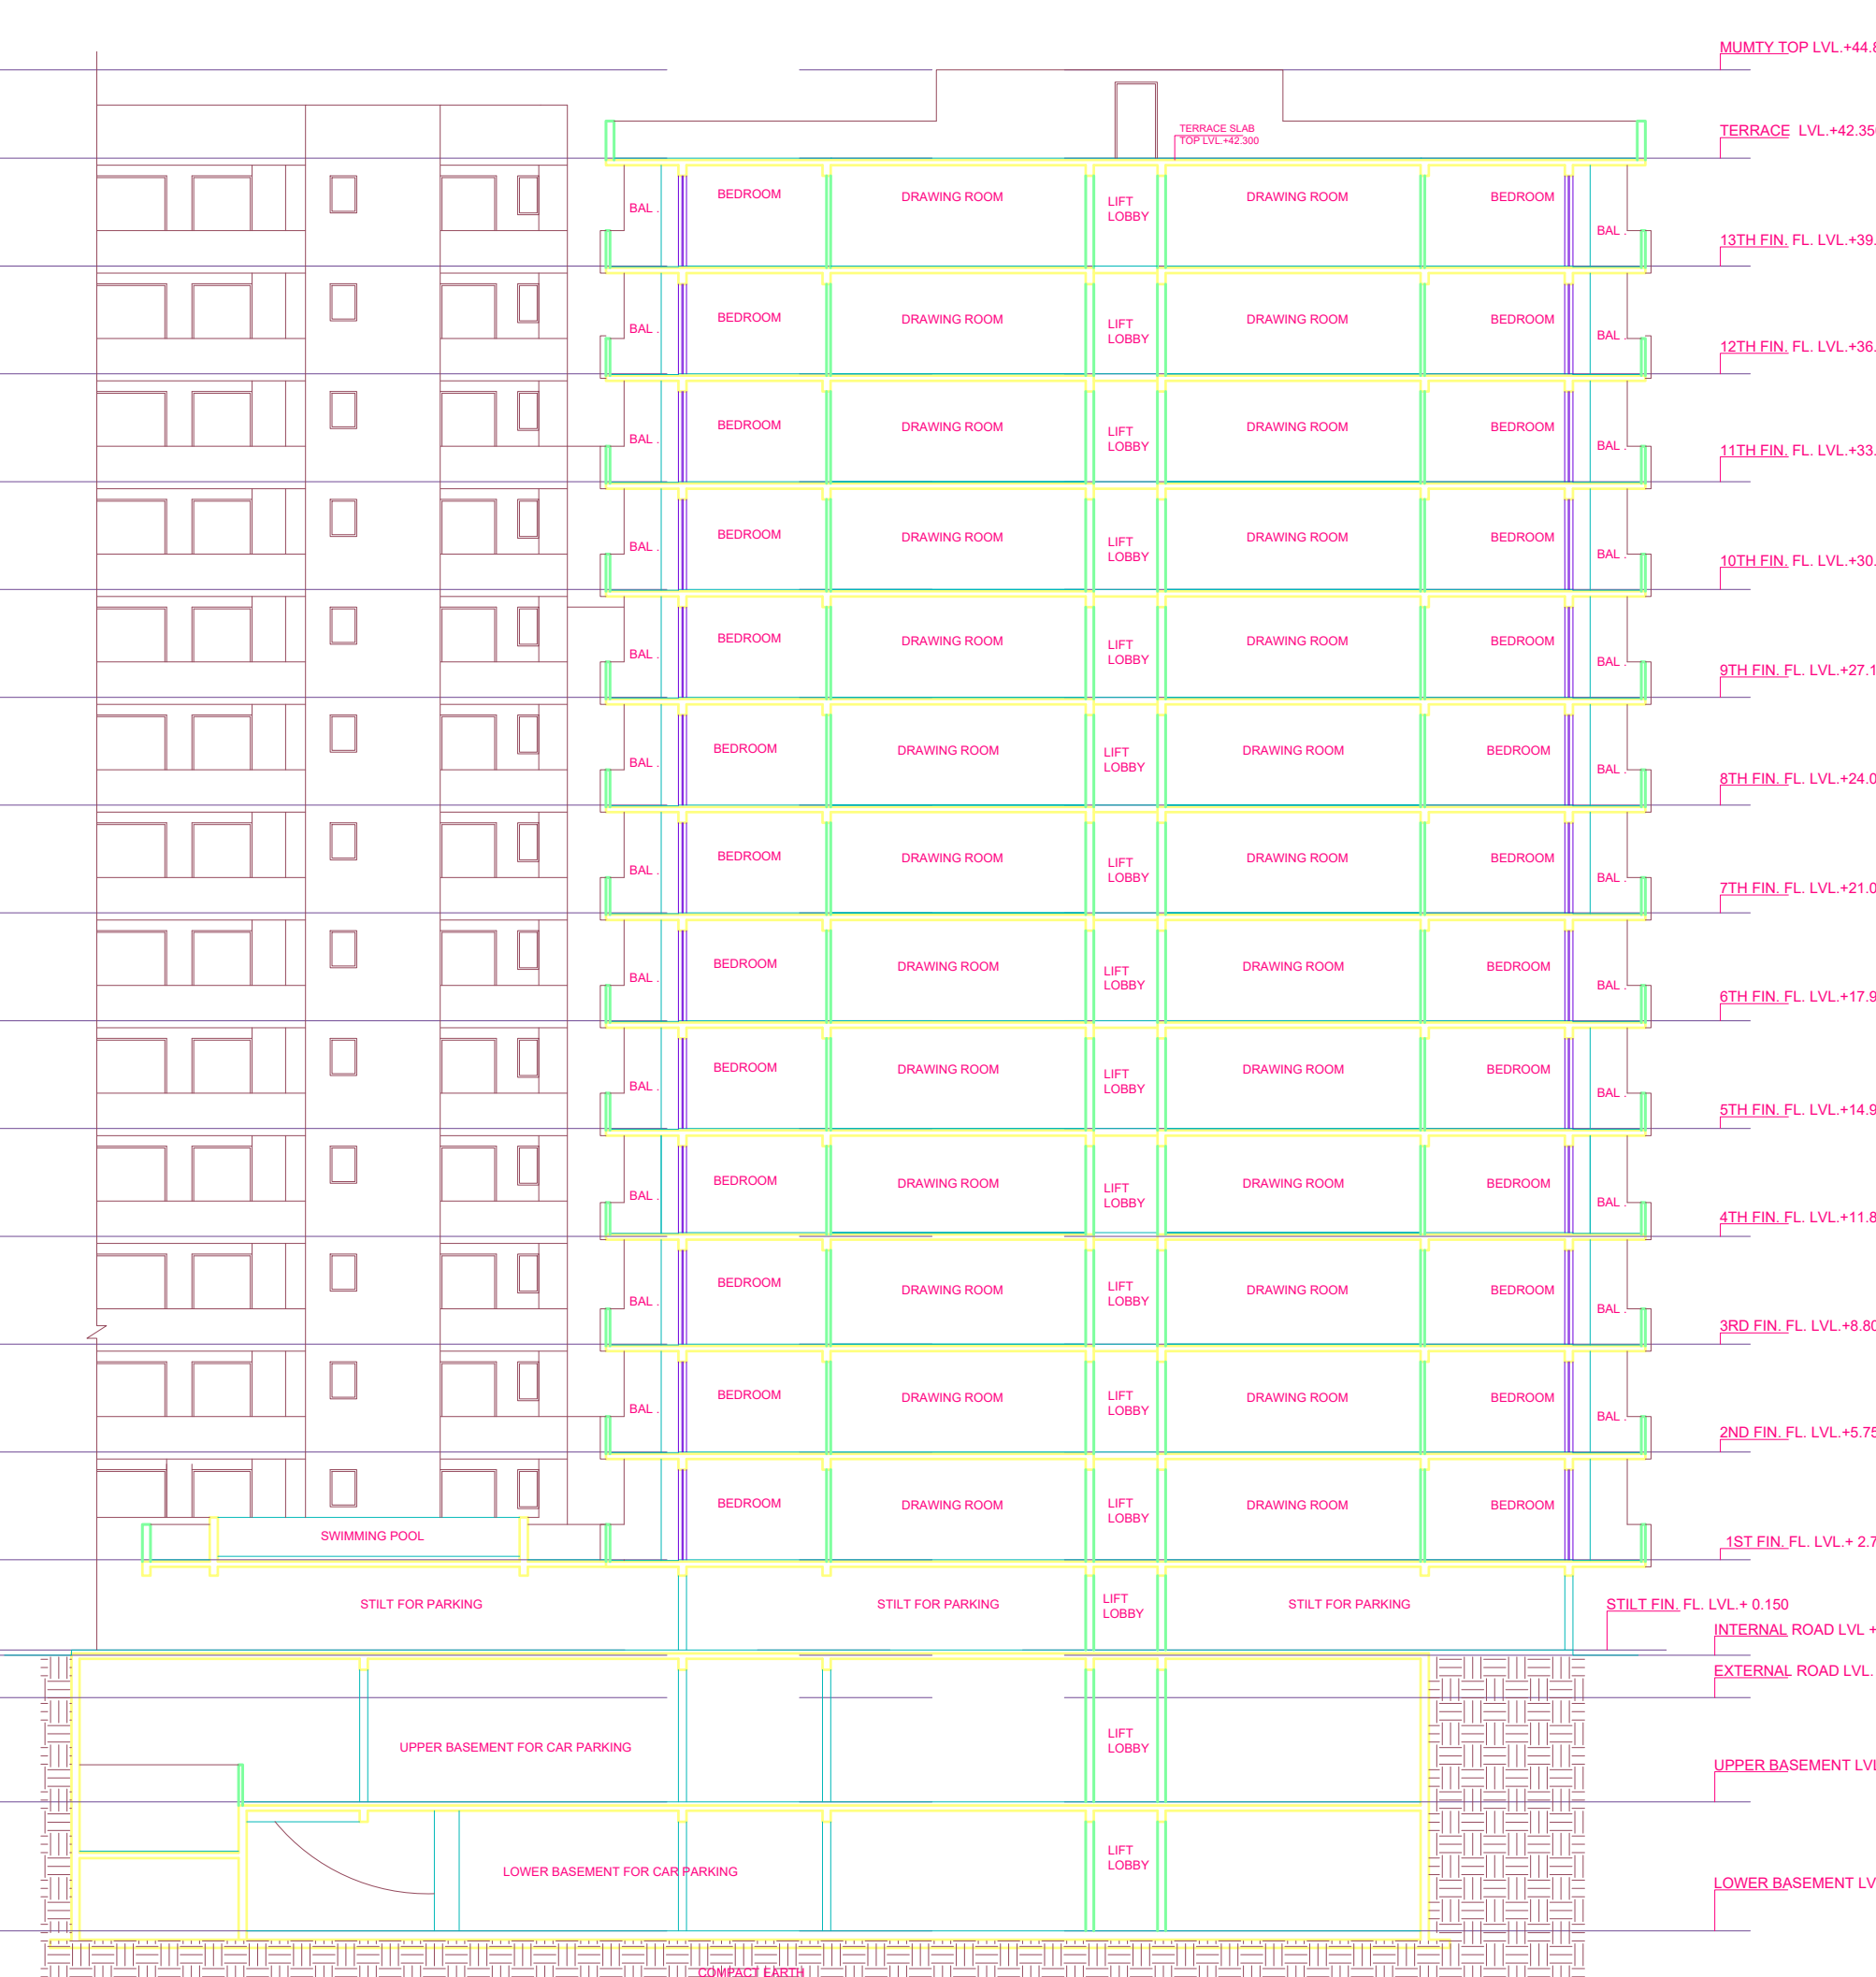

SECTION C
(SCALE 1:200)

OWNER'S NAME AND SIGNATURE	
MEGA QUALITY PROJECTS LLP, agopalpyus@76@gmail.com, 9897225221	
ARCHENG'S NAME AND SIGNATURE <i>Agpal Singh</i>	
ENGINEER	
SONALI KHADELWAL CA2010/47660	
 	
Bareilly Development Authority	
Name : JOGINDRA SINGH Designation : Vice Chairman	
Building Plan No. _____ BAREILLY DEVELOPMENT AUTHORITY BDA/B/2021-22/1076	
Sanctioned On	
04 Mar 2021	
Valid Till	
04 Mar 2026	
Approved By	
Joginder Singh (Vice Chairman)	
Examined By	
Ajay Kumar Garg (Junior engineer)	
Ramkumar Chaudhary (Assistant Engineer)	
Rajiv Dixit (Suptendant/Executive Engineer)	
Ashesh Shivpuri (Chief Town Planner)	
Ambarish Kumar Srivastava (Secretary)	
Joginder Singh (Vice Chairman)	

Total Plot Area: - 12669.38	Total FAR Area: - 38577.24
Total Coverage Area: - 3100.65	Total BUA Area: - 59774.65

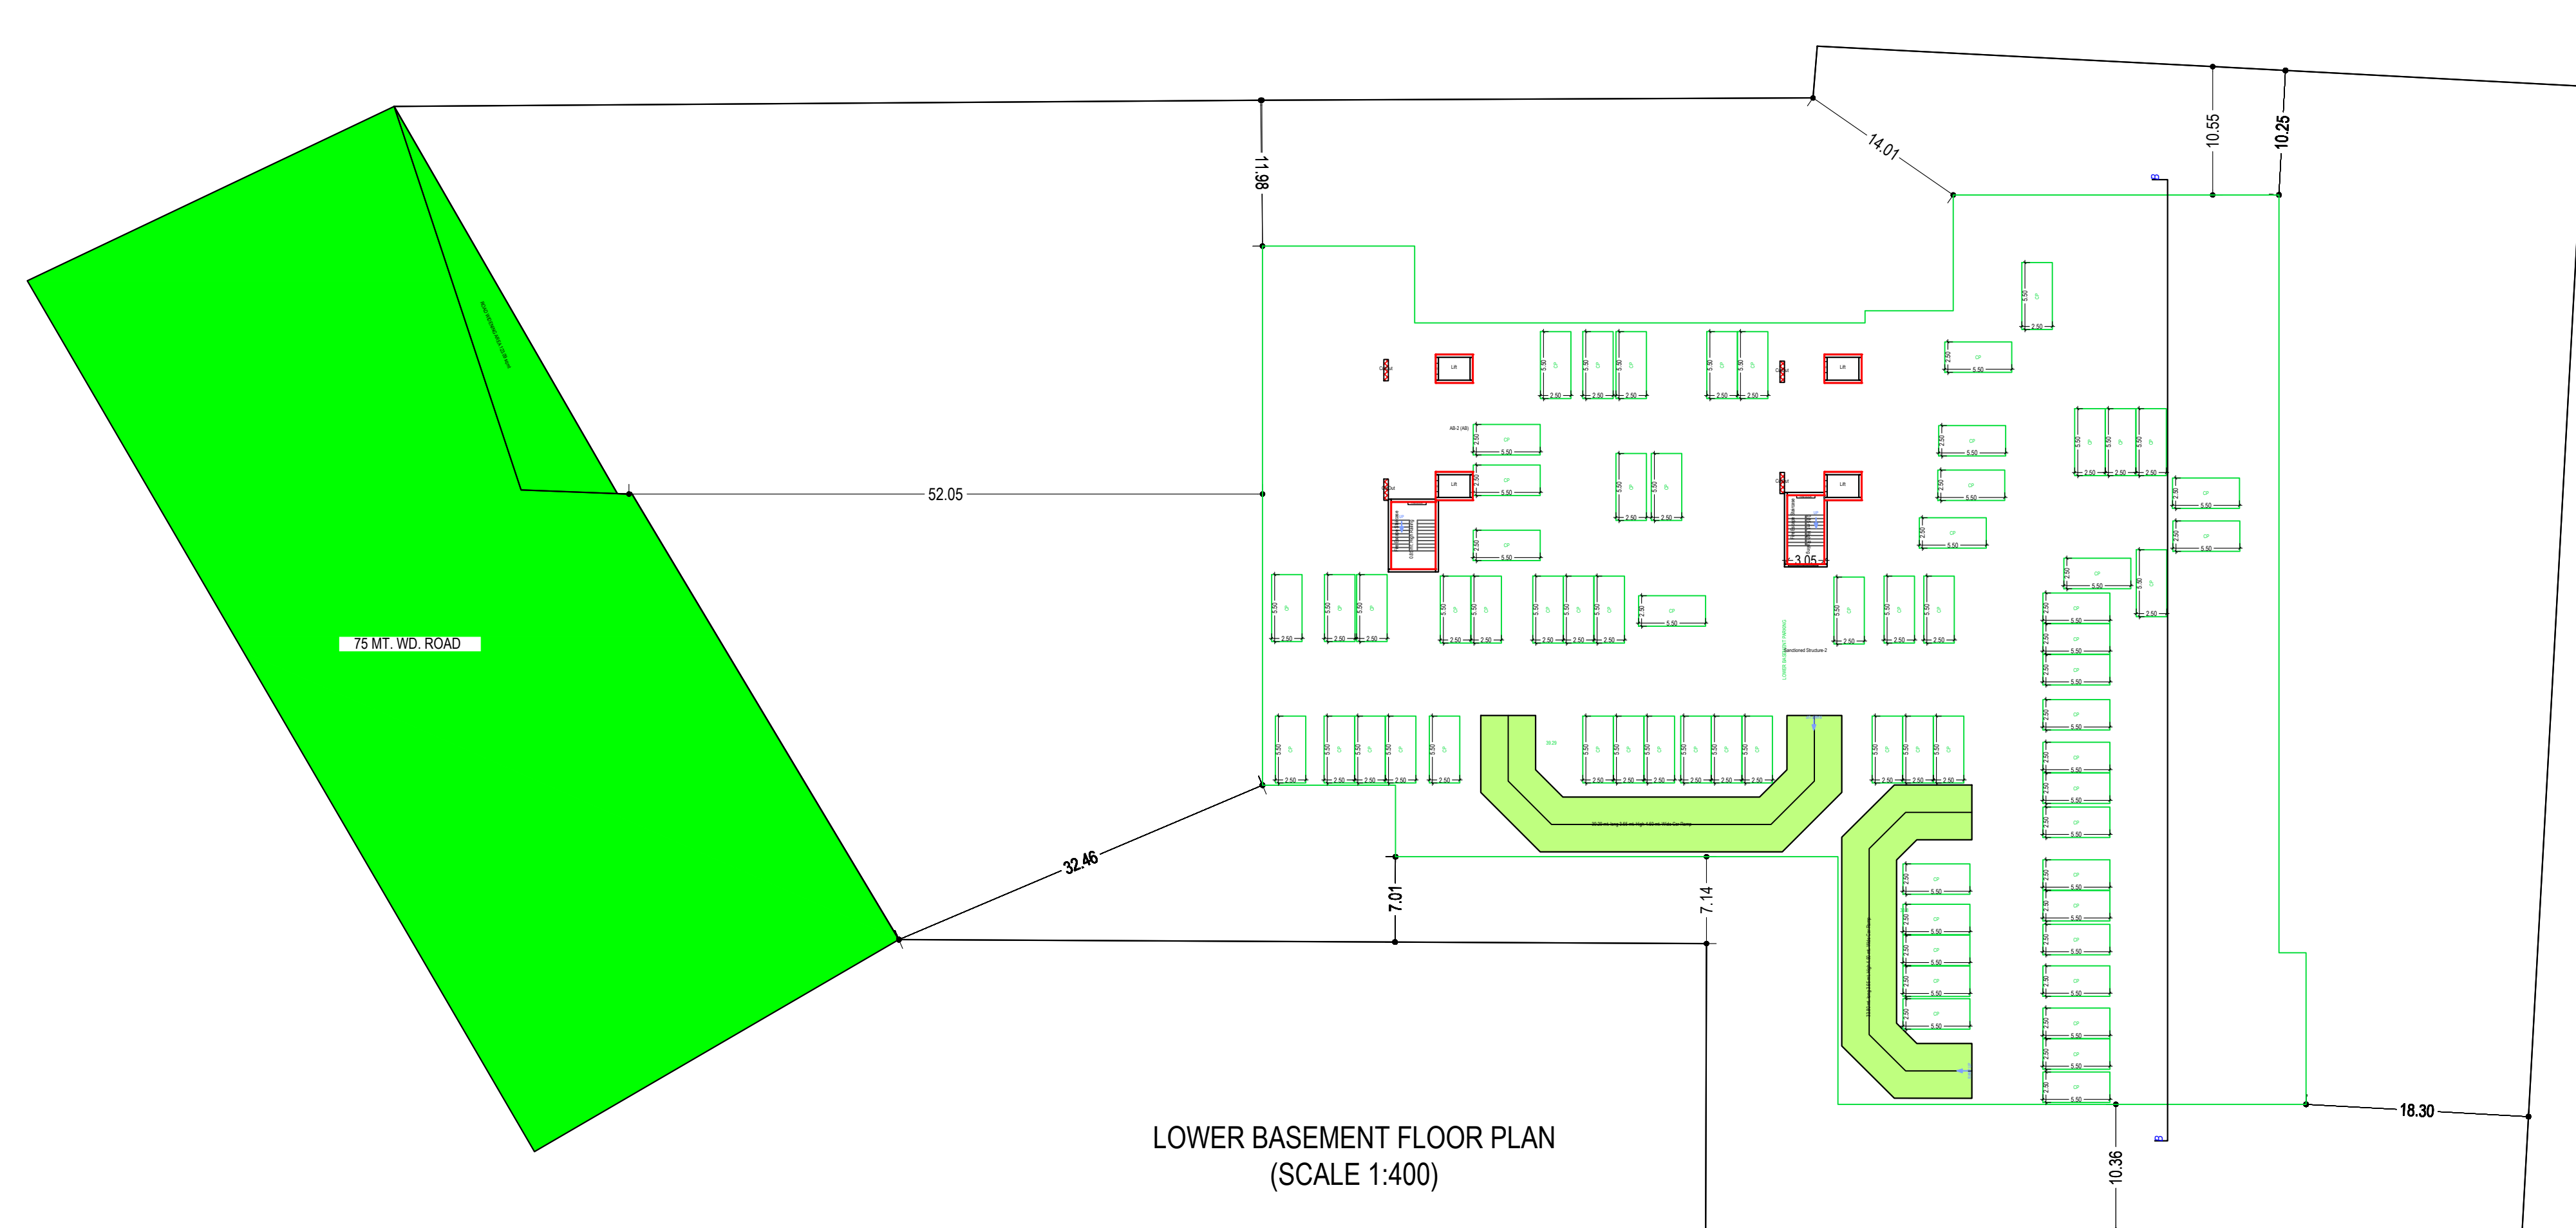