
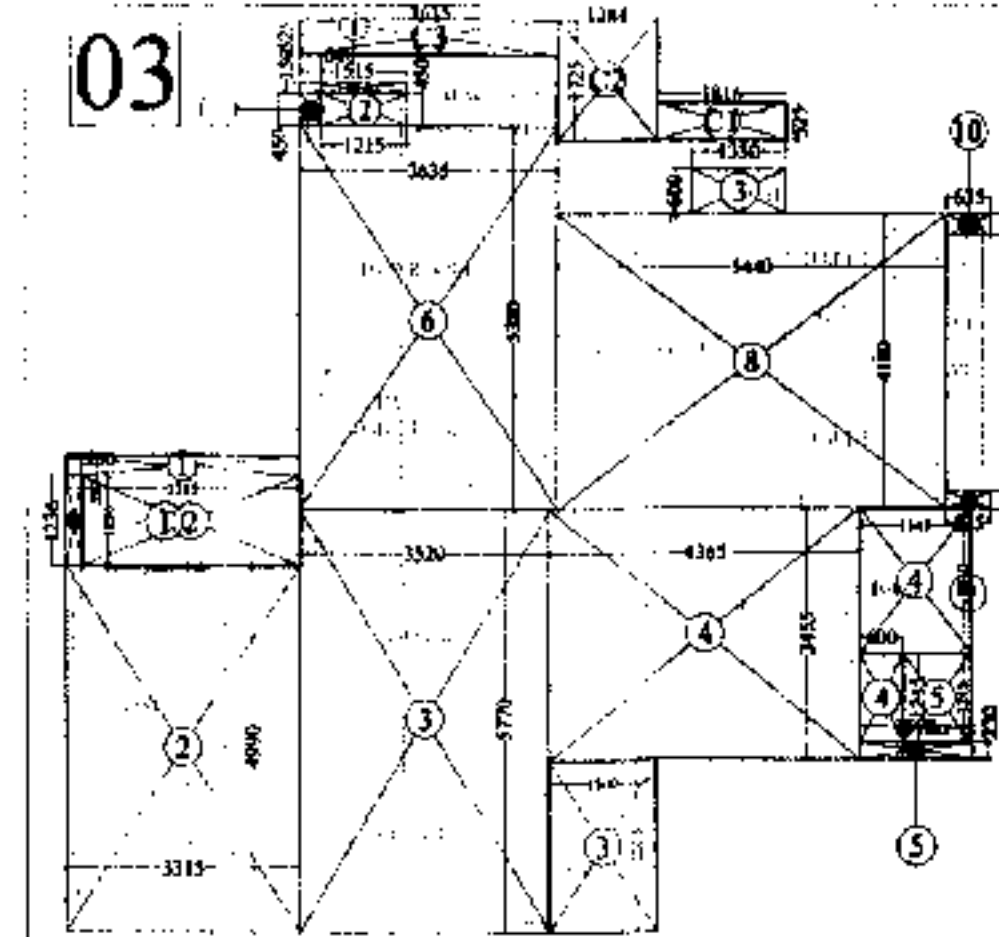


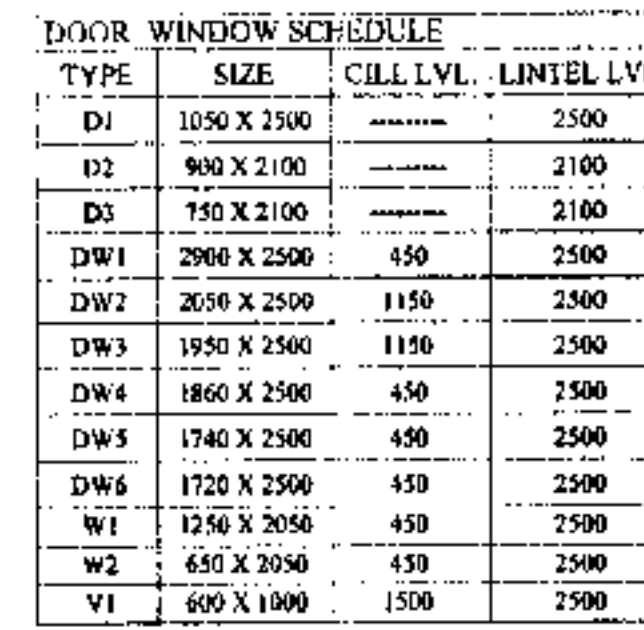

S.No.	DIMENSION			AREA		
1.	0	230	X	1	284	SQ.M
2.	0	320	X	1	542	SQ.M
3.	3	320	X	20	310	SQ.M
4.	4	365	X	15	081	SQ.M
5.	1	370	X	0	361	SQ.M
6.	3	535	X	19	556	SQ.M
7.	0	390	X	0	135	SQ.M
8.	5	440	X	22	739	SQ.M
9.	0	635	X	0	146	SQ.M
10.	0	635	X	0	190	SQ.M
			TOTAL	95	344	SQ.M


D = CUPBOARD F.A.R. AREA DETAIL				
1.	1.115 X	0.150	0.227	SQ.M
2.	1.215 X	0.450	0.547	SQ.M
3.	1.330 X	0.600	0.798	SQ.M
4.	0.500 X	1.215	0.729	SQ.M
TOTAL			2.301	SQ.M

C = BALCONY F.A.R. AREA DETAIL						
1.	3.0	15	X	0.289	0.958	SQ. M
2.	3.0	95	X	1.236	3.813	SQ. M
3.	1.0	00	X	2.315	3.472	SQ. M
4.	1.0	45	X	2.010	3.105	SQ. M
5.	0.	45	X	1.215	1.148	SQ. M

TOTAL F.A.R. AREA (A+B+C)	=	110.141 SQ.M
---------------------------	---	--------------

BALCONY AND COMPOUNDING AREA DETAIL
GROUND TO 13th. FLOOR

C1.	1.15	X	0.525	=	0.953	SQ.M
C2.	1.34	X	1.725	=	2.387	SQ.M
C3.	3.35	X	0.525	=	1.908	SQ.M
TOTAL				=	5.248	SQ.M

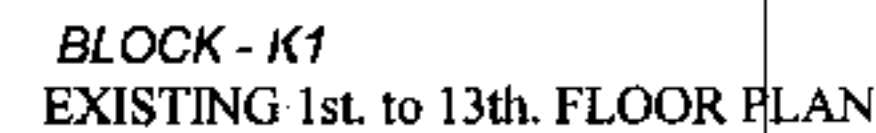

CIRCULATION F.A.R. AREA					
DETAIL OF 1st. TO 16th FLOOR					
DEDUCTION AREA DETAIL					
1.	2.180 X	3.050	X 2	=	13.280 SQ. M.
2.	0.910 X	2.210 X	=	0.910	2.210 SQ. M.
3.	0.5 X	0.733 X	=	0.734	0.414 SQ. M.
4.	0.5 X	0.733 X	=	0.734	0.269 SQ. M.
5.	0.281 X	0.250	=		0.070 SQ. M.
6.	0.5 X	0.281 X	=	0.281	0.039 SQ. M.
7.	0.5 X	0.530 X	=	0.530	0.140 SQ. M.
8.	0.250 X	0.250	=		0.020 SQ. M.
9.	0.5 X	0.336 X	=	0.336	0.056 SQ. M.
TOTAL				=	16.553 SQ. M.

CIRCULATION AREA OF 1st FLOOR =
CIRCULATION AREA OF GROUND FLOOR - DEDUCTION
AREA (LIFT WELL + STAIR CASE WELL) = 80.531 - 16.553 = 63.978 SQ.MT.

FIRE STAIR CASE AREA		DETAIL OF 1st. TO 16th. FLOOR.			
1.	1.056 X	0.831		0.878	30.04
2.	1.285 X	1.169		1.502	30.04
3.	2.455 X	0.357		0.876	30.04
4.	0.555 X	1.169	1.169	0.682	30.04
5.	0.811 X	0.415	0.415	0.702	30.04
6.	0.3 X	1.056	0.695	0.367	30.04
7.	0.5 X	1.264 X	0.250	0.158	30.04
8.	1.756 X	2.925		5.116	30.04
9.	0.680 X	1.525		1.037	30.04
10.	0.750 X	0.300		0.225	30.04
11.	1.270 X	1.757		2.231	30.04
12.	0.715 X	1.825		1.305	30.04
		TOTAL		14.570	30.04

BLOCK - K1
AREA STATEMENT (PROPOSED IN METER SQUARE)

S. NO.	PARTICULARS	AREA (sq.mt.) (NOT F.A.R.)	AREA (sq.mt.) (F.A.R.)	UNITS	LEVELS (IN METER)	CANTILEVER BALCONY AREA (IN SQ.METER)	BALCONY (NOT F.A.R.)	FIRE ESCAPE (NOT F.A.R.)	TOTAL AREA (NOT F.A.R.)
		1	2	3	4	5	6	7	8
1									
2	UPPER RASEMENT (EXISTING)				Lvl - 3850				
3	GROUND FLOOR (EXISTING)		736.319	06	Lvl + 150	34.28	35.516	17.874	17.874
4	1st. FLOOR (EXISTING)		719.766	06	Lvl + 3150	34.28	35.516	14.570	14.570
5	2nd. FLOOR (EXISTING)		719.766	06	Lvl + 6150	34.28	35.516	14.570	14.570
6	3rd. FLOOR (EXISTING)		719.766	06	Lvl + 9150	34.28	35.516	14.570	14.570
7	4th. FLOOR (EXISTING)		719.766	06	Lvl + 12150	34.28	35.516	14.570	14.570
8	5th. FLOOR (EXISTING)		719.766	06	Lvl + 15150	34.28	35.516	14.570	14.570
9	6th. FLOOR (EXISTING)		719.766	06	Lvl + 18150	34.28	35.516	14.570	14.570
10	7th. FLOOR (EXISTING)		719.766	06	Lvl + 21150	34.28	35.516	14.570	14.570
11	8th. FLOOR (EXISTING)		719.766	06	Lvl + 24150	34.28	35.516	14.570	14.570
12	9th. FLOOR (EXISTING)		719.766	06	Lvl + 27150	34.28	35.516	14.570	14.570
13	10th. FLOOR (EXISTING)		719.766	06	Lvl + 30150	34.28	35.516	14.570	14.570
14	11th. FLOOR (EXISTING)		719.766	06	Lvl + 33150	34.28	35.516	14.570	14.570
15	12th. FLOOR (EXISTING)		719.766	06	Lvl + 36150	34.28	35.516	14.570	14.570
16	13th. FLOOR (EXISTING)		719.766	06	Lvl + 39150	34.28	35.516	14.570	14.570
17	14th. FLOOR (EXISTING)		719.766	06	Lvl + 42150	45.72	46.370	14.570	14.570
18	15th. FLOOR (EXISTING)		719.766	06	Lvl + 45150	45.72	46.370	14.570	14.570
19	16th. FLOOR (EXISTING)		719.766	06	Lvl + 48150	45.72	46.370	14.570	14.570
20	TERRACE (EXISTING)				Lvl + 51150				
21									
22									
23	TOTAL		42,252.575	102		617.08	636.334		250.994

REVISED COMPOUNDING -1 DRAWING FOR THE
GROUP HOUSING PLOT NO-06, AT
CROSSINGS REPUBLIK, VILLAGE DUNDI-HERA,
GHAZIABAD, U.P.

CROSSINGS INFRASTRUCTURE PVT. LTD.
GLASS GATE VILLAGE PUNDHAHERA GHAZIABAD

MR. MANOJ GAUR (DIRECTOR)

DRAWING TITLE

5

CA

AR

→

1

SCALE 1:100

1

① 1999年12月31日

DOI: 10.1002/for