
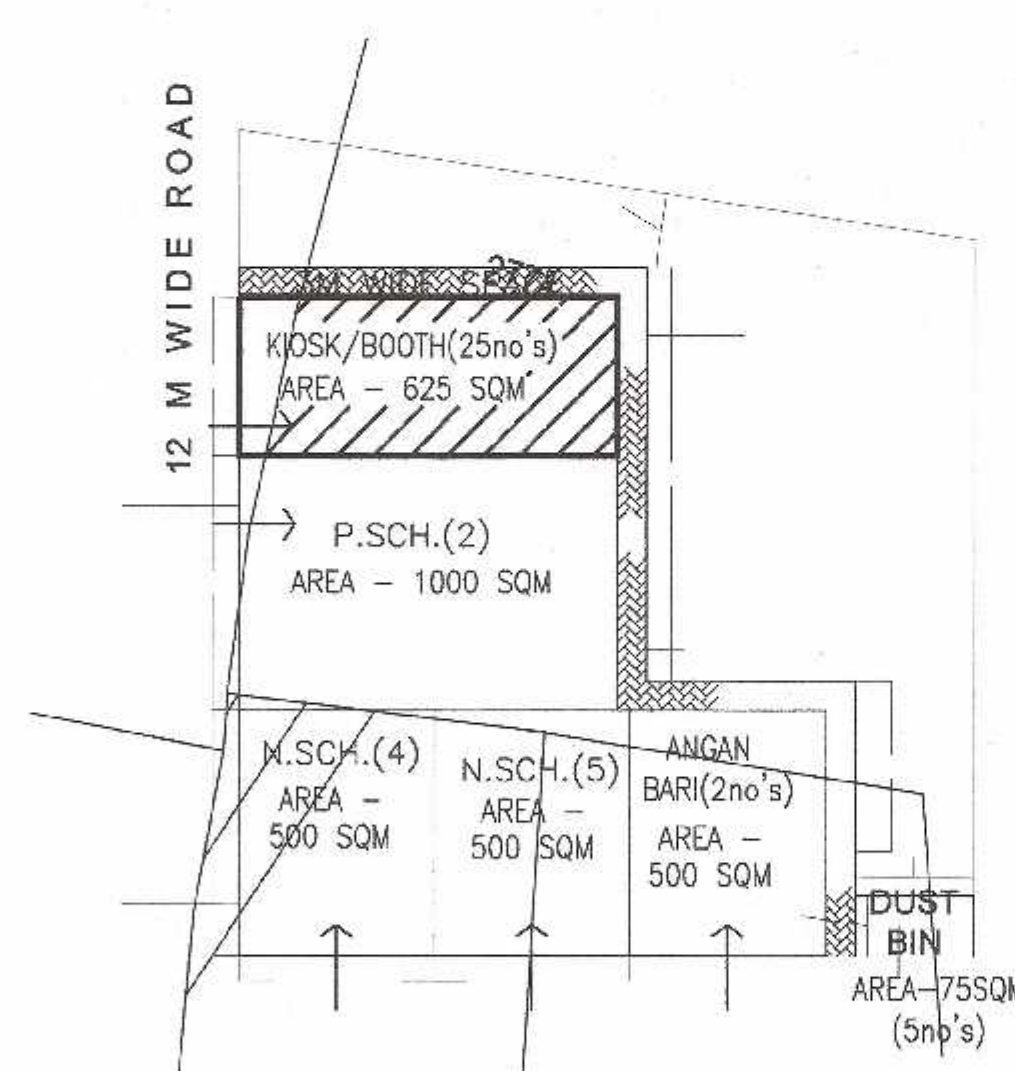
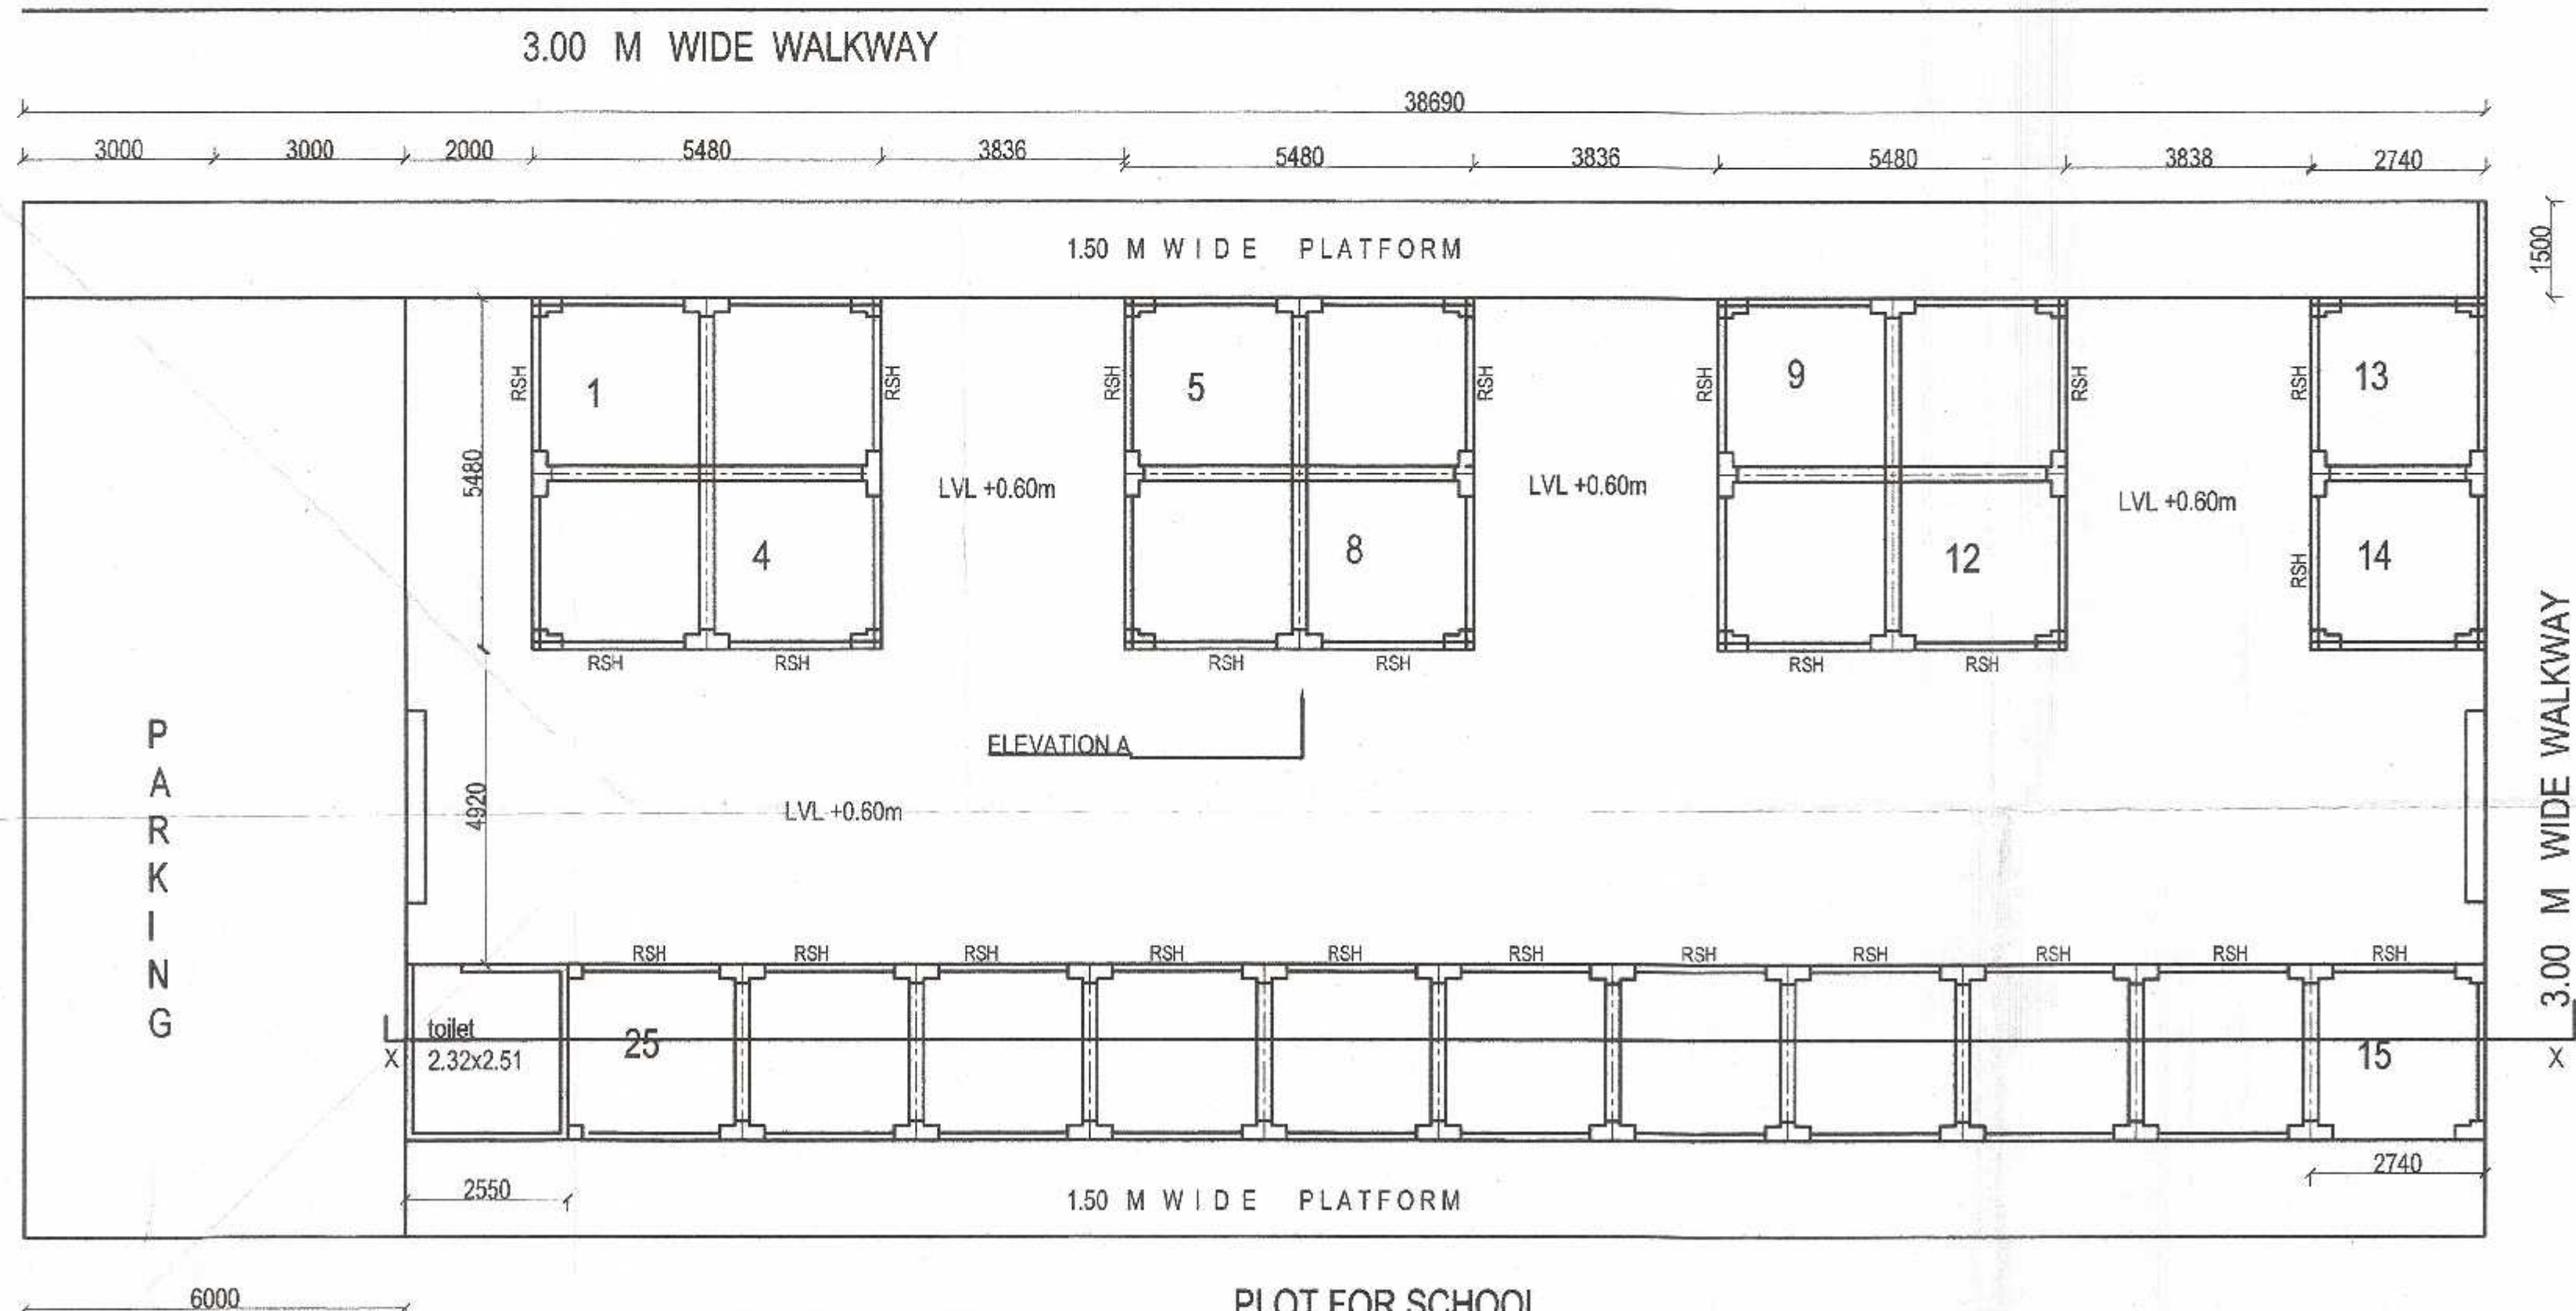
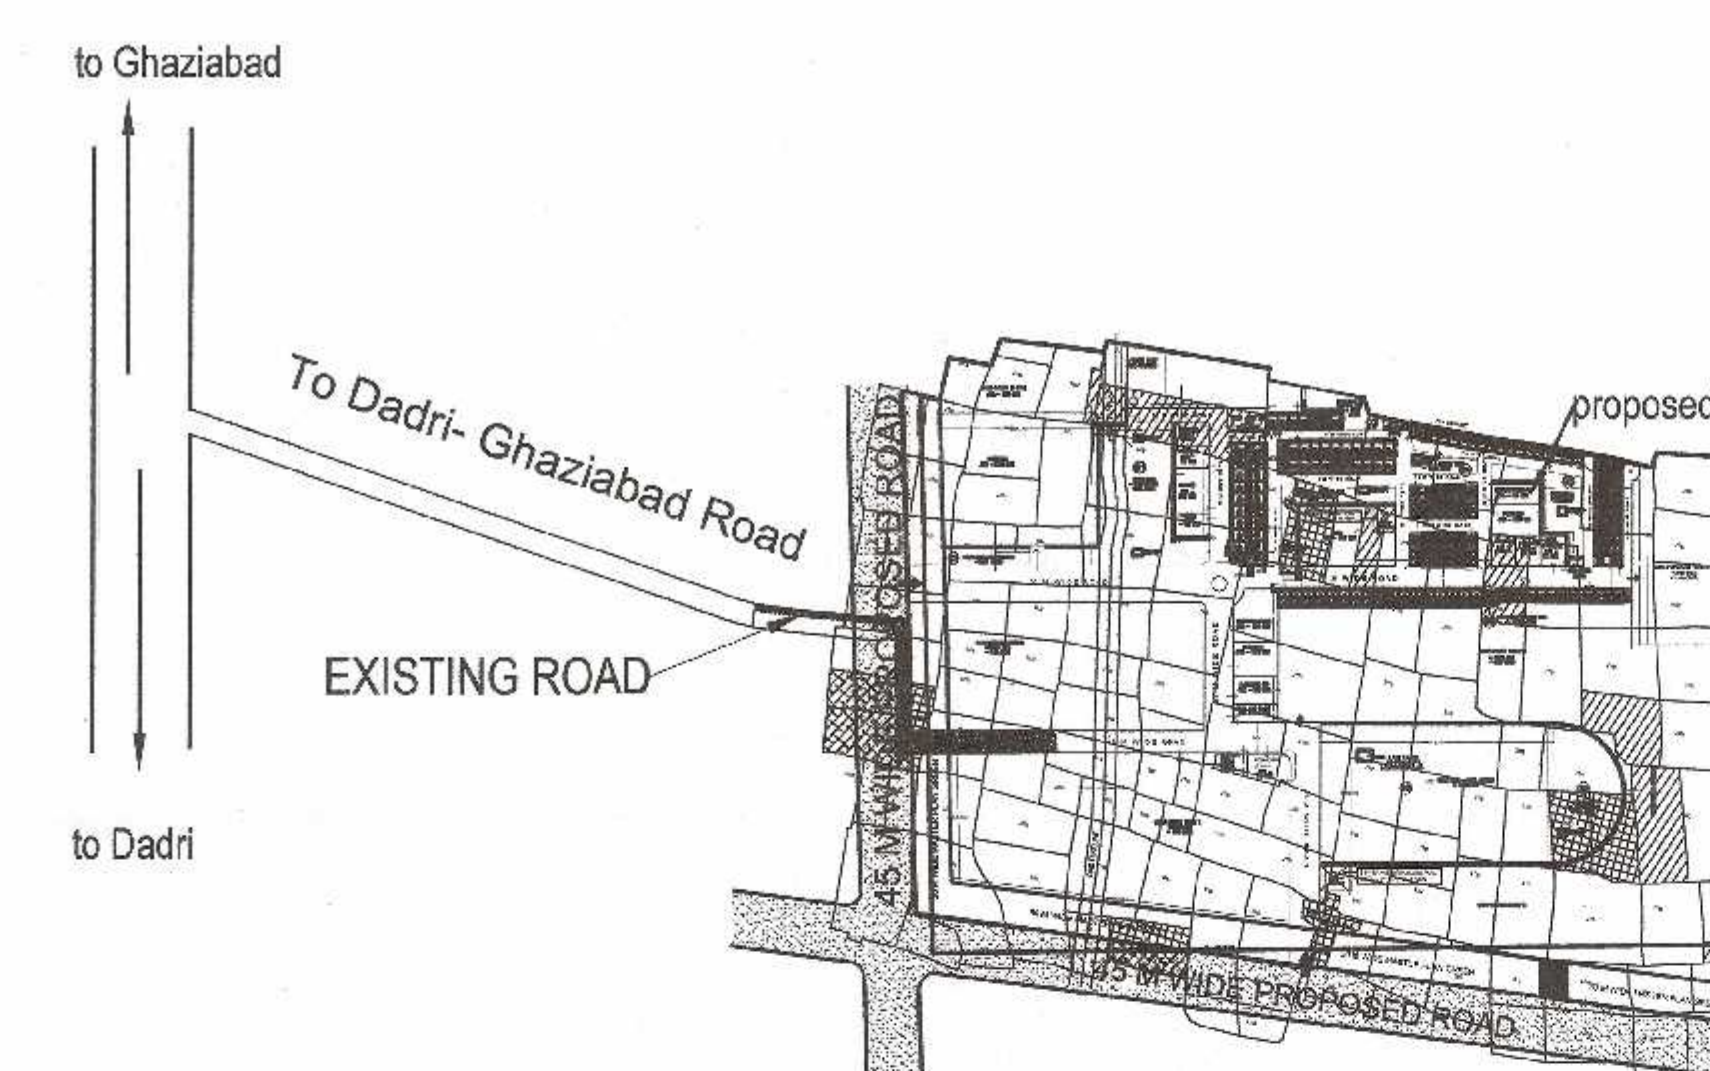
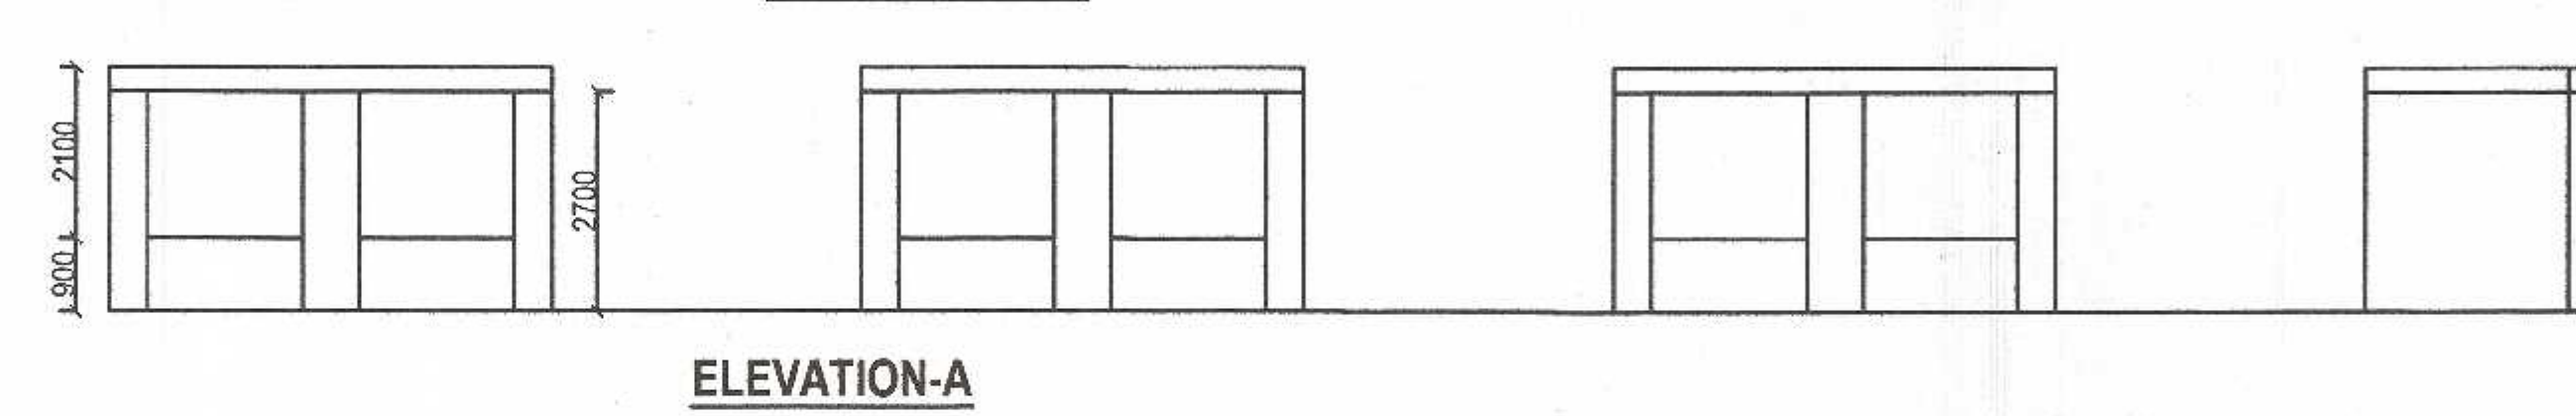
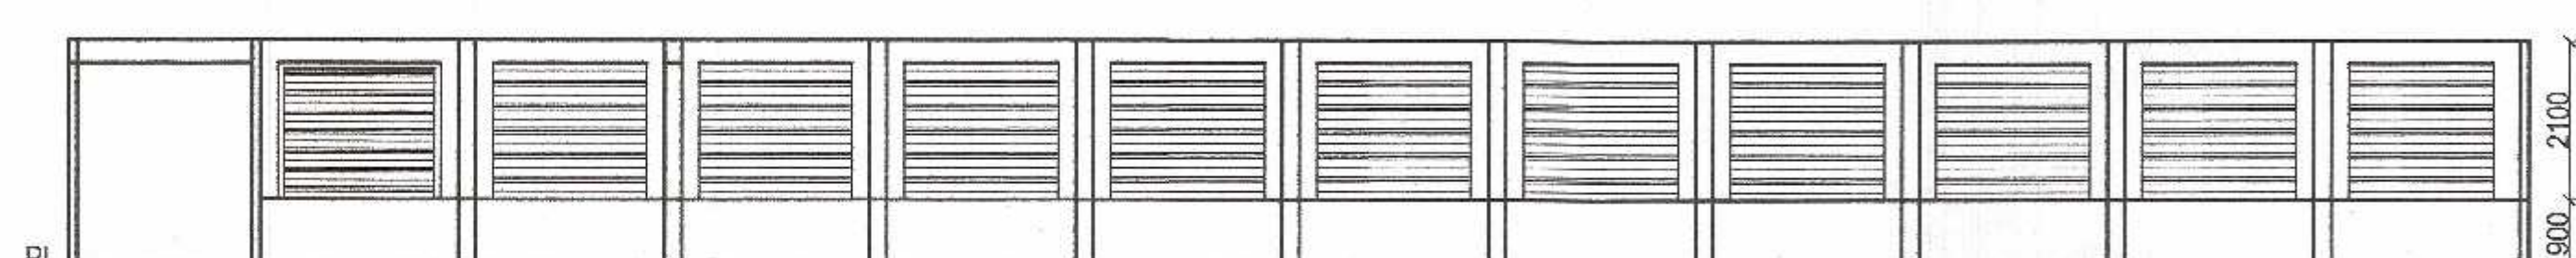


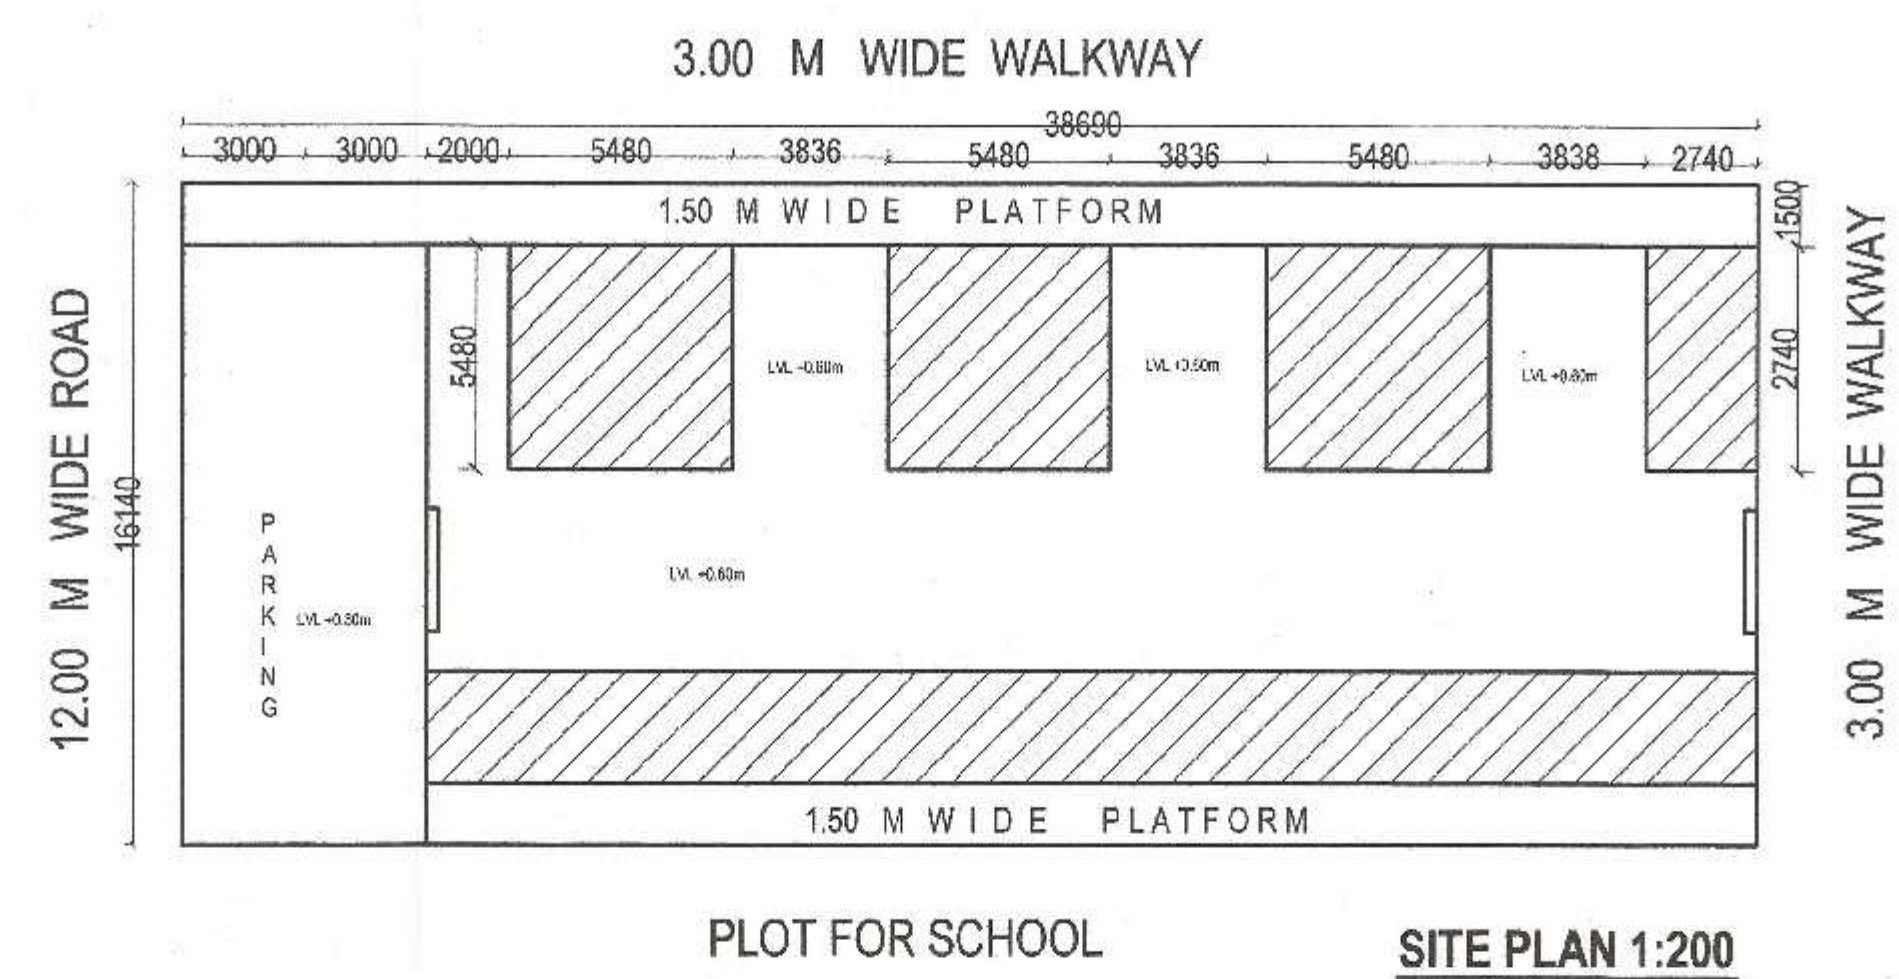

गुजरात विकास प्राधिकरण
GDA
164/165/166/167
19-12-2016
20/12/2017

समाप्त प्रकार के भवन / स्टोर का सुखा हेतु विभिन्न स्तरों पर समस्त दीवारों के ऊपर कार्बोनेटिक चॉट दीने जलाना उचित / आवश्यक है। जो कार्बोनेटिक चॉट सिस्टम व प्रत्येक स्तर के नीचे खोले जाये।

प्रस्तावित मानचित्र राज्य-पत्र मिली अधिनियम के अन्तर्गत काम से कम क्षेत्र 100 पेड़ लगाकर अनिवार्य है।

प्रस्तावित मानचित्र किसी भी विवाद की स्थिति में मानचित्र की स्वीकृति बचत, निरस्त समझी जायेगी।

यह मानचित्र स्वीकृति से केवल पाँच वर्ष तक वैध है।

मानचित्र स्वीकृत पत्र पर अंकित शर्तों के अधीन मानचित्र निर्मित किया जाता है।

"निर्माणधीन अवधि में निर्माण स्थल पर धूल से बचने हेतु सफाई कर का प्रावधान किया जाए निर्माण बाधाओं के परिचालन एवं उनके समाधान की खर्च में निर्माण सामग्रियों पर लागू की गई करों एवं सब्सिडी पर निर्माण सामग्रियों अनिवार्य रूप से दिया जाए निर्माण सामग्रियों को से जाने हेतु उनके दूर राहों का प्रयोग किया जाए।"

"अधिसूचना एवं समस्त कार्यकारी का श्रम विभाग के नियमानुसार पंजीयन कराया जाना आवश्यक है।"

**PROPOSED PLAN FOR KIOSKS
IN INTEGRATED TOWNSHIP AT
"SAAMAG CONSTRUCTION Ltd."
SHAHPUR BAMHETA,
GHAZIABAD.**

OWNER: SAAMAG CONSTRUCTION LIMITED









AREA CHART	
TOTAL AREA OF PLOT	=625.00 SQM
COVERED AREA OF ONE KIOSK=	
2.74 X 2.74	=7.50 SQM
TOTAL No. OF KIOSKS	=25
TOTAL COVERED AREA OF KIOSKS	=187.50 sqm
covered area of public utility=	2.32 x 2.51=5.82 sqm
total covered area	=193.32 sqm

SAI DESIGNS
B-2, G.D.A. FLATS, LOHIA NAGAR, GHAZIABAD.
9811386799, deepak_swami@yahoo.co.in

DATE	DRG. No.	SCALE	DRN. BY	CHECKED BY
03-06-2016	01 of 01	1:100	rahal	deepak swami


APPLICANT

ARCHITECT

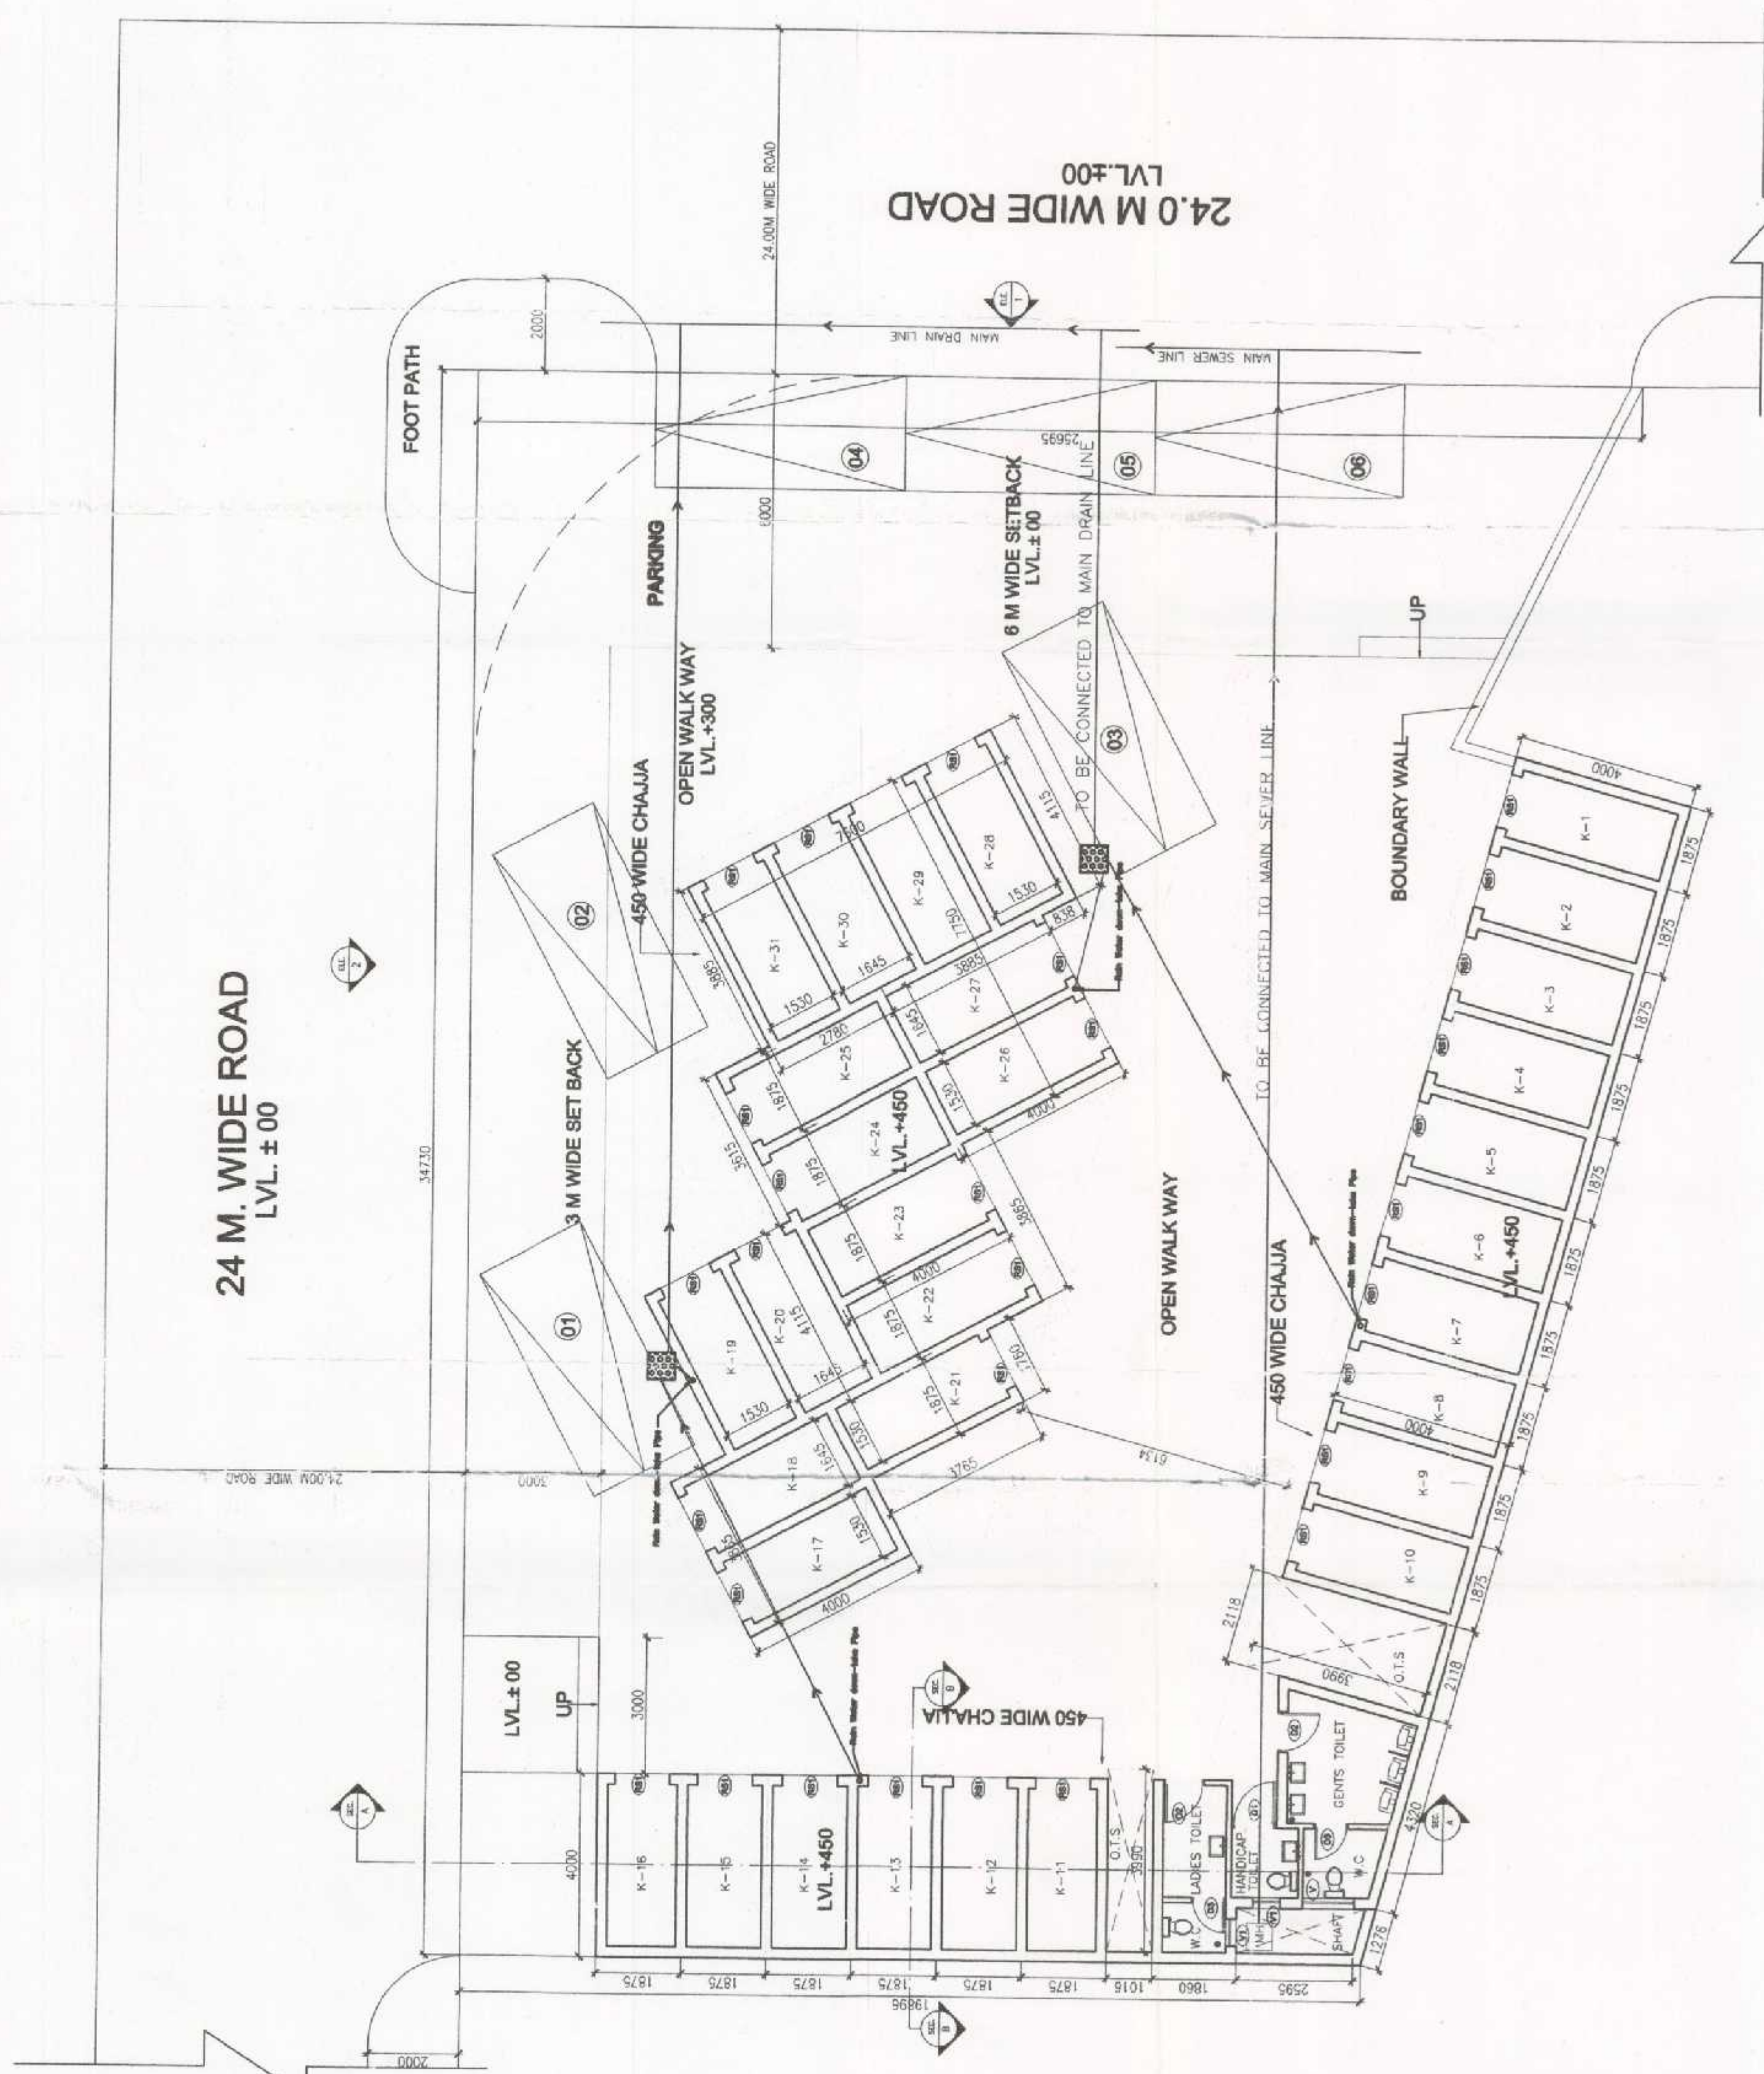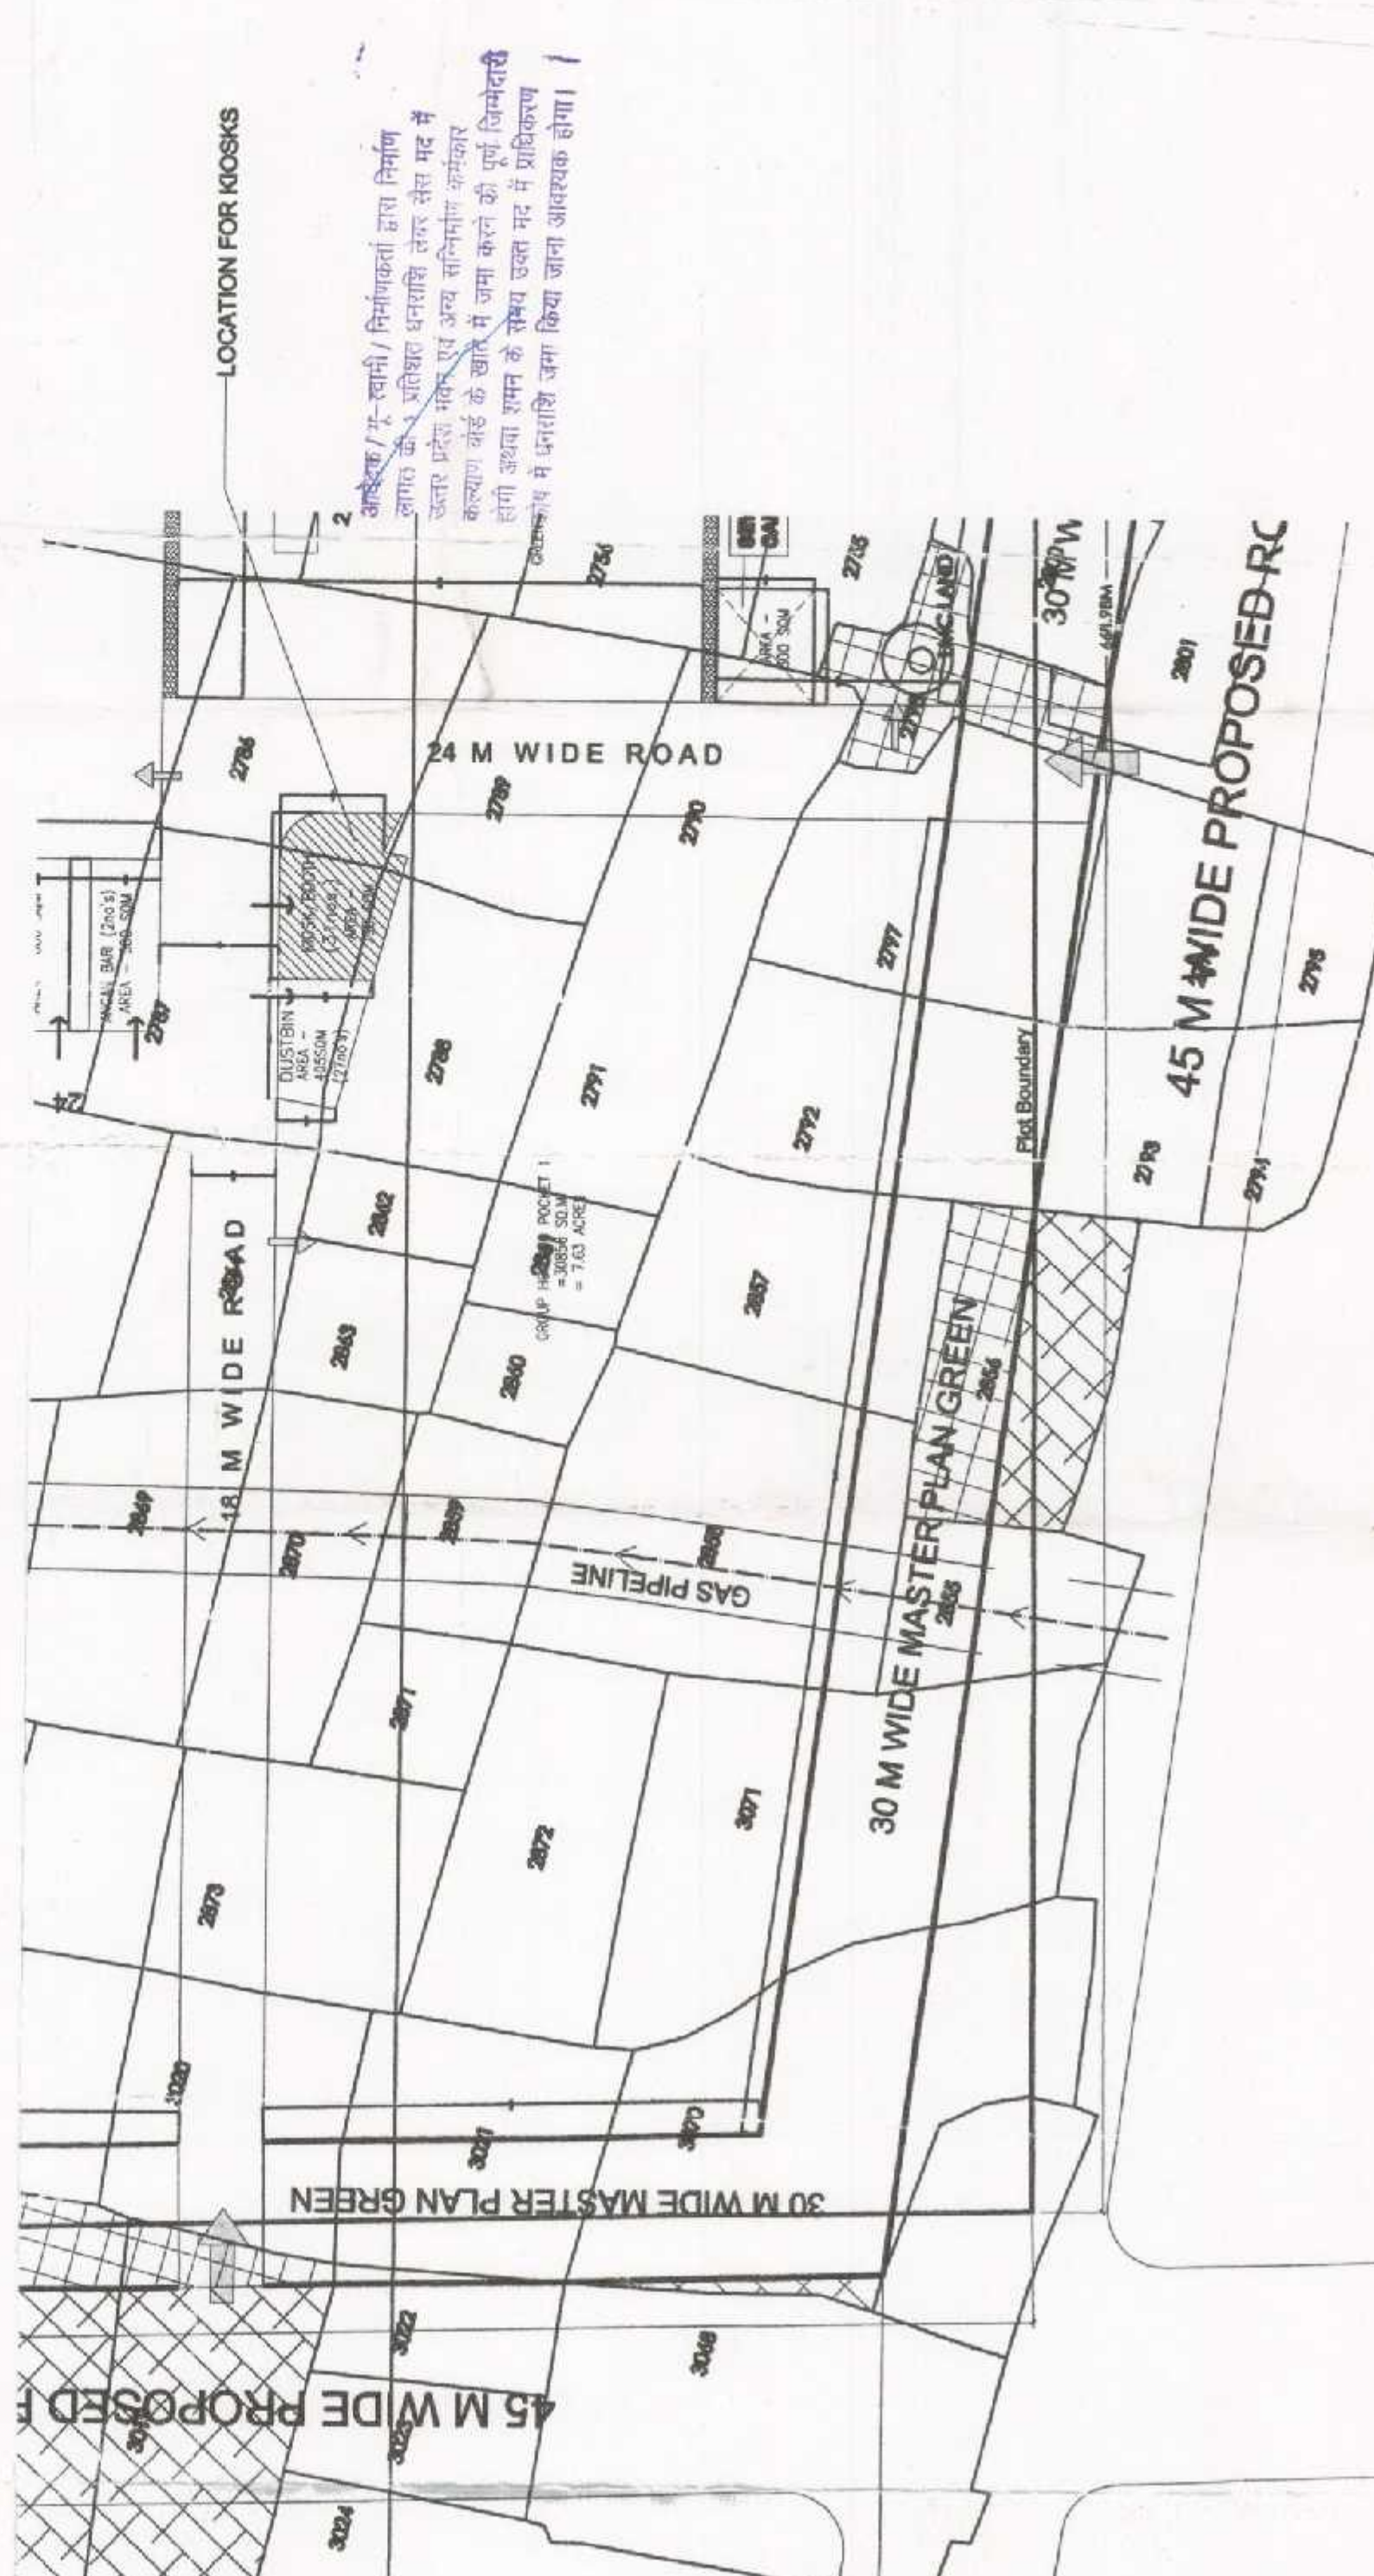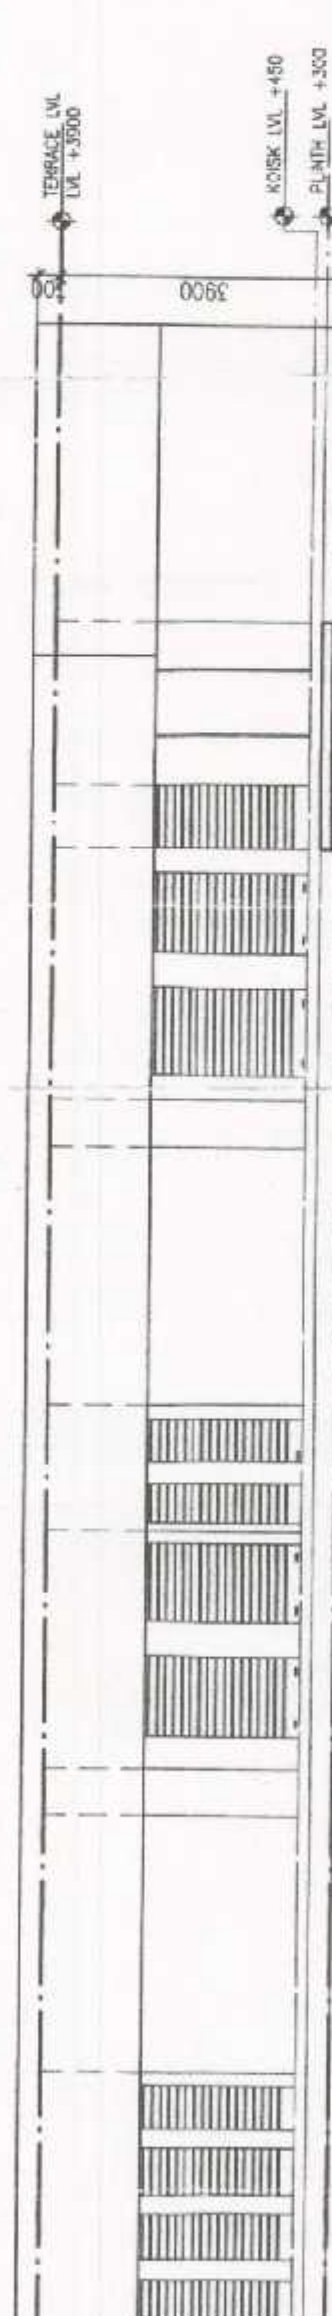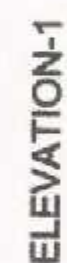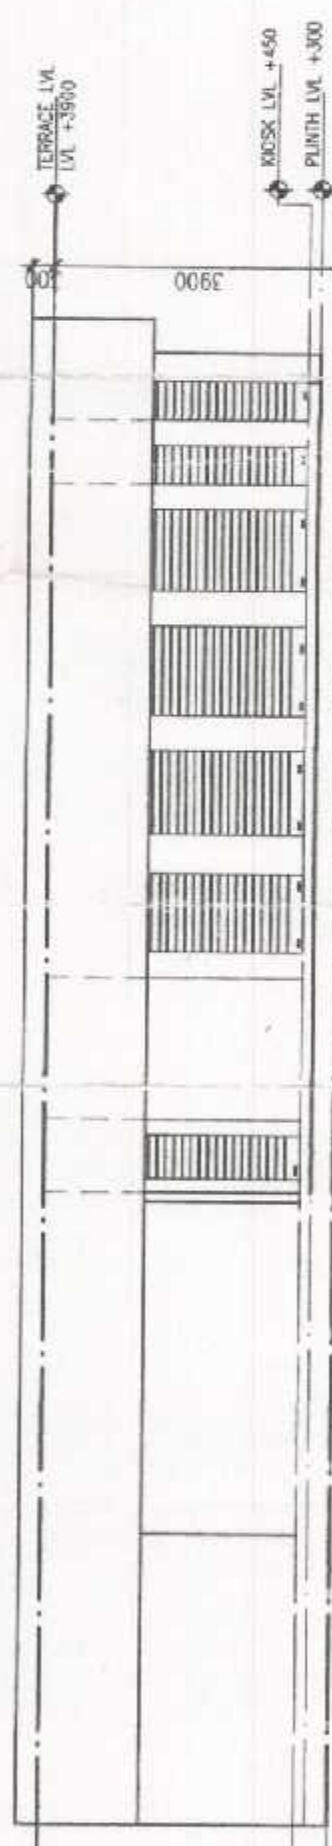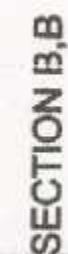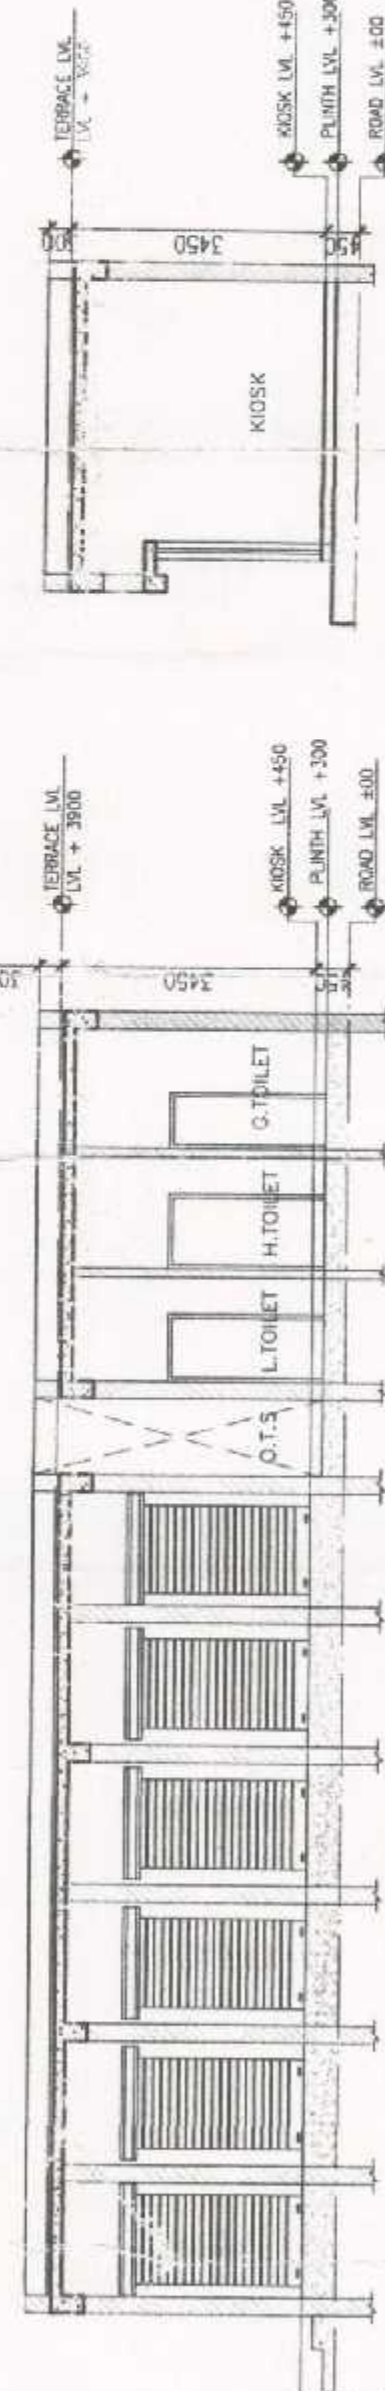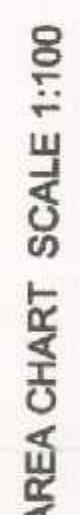

AREA STATEMENT		Number	Dimension		Calculation	Area	Unit
8.1	Description Type		Length	Breadth	Altitude		
01	A	Rectangle	13.76	4.00	Length X Breadth	55.04	SQ.M
02	B	Rectangle	9.17	4.00	Length X Breadth	36.68	SQ.M
03	C	Rectangle	9.17	4.00	Length X Breadth	36.68	SQ.M
04	D	Rectangle	9.17	4.00	Length X Breadth	36.68	SQ.M
05	E	Rectangle	9.17	4.00	Length X Breadth	36.68	SQ.M
06	F	Rectangle	9.17	4.00	Length X Breadth	36.68	SQ.M
07	G	Rectangle	9.17	4.00	Length X Breadth	36.68	SQ.M
08	H	Rectangle	9.17	4.00	Length X Breadth	36.68	SQ.M
09	I	Rectangle	9.17	4.00	Length X Breadth	36.68	SQ.M
10	J	Rectangle	9.17	4.00	Length X Breadth	36.68	SQ.M
11	K	Rectangle	9.17	4.00	Length X Breadth	36.68	SQ.M
12	L	Rectangle	9.17	4.00	Length X Breadth	36.68	SQ.M
13	M	Rectangle	9.17	4.00	Length X Breadth	36.68	SQ.M
14	N	Triangle	9.17	2.22	1/2 x base x height = 1/2 x 9.17 x 2.22	10.57	SQ.M
15	O	Triangle	9.17	3.92	1/2 x base x height = 1/2 x 9.17 x 3.92	18.48	SQ.M
TOTAL PLOT AREA = 798 SQ.M AREA OF 11 NO. OF ROOM = 232.5 SQ.M PER ROOM AREA = 232.50 / 7 = 33.21 SQ.M AREA OF PUBLIC UTILITY = 22.14 SQ.M							

DOORS & WINDOWS SCHEDULE				
S.NO.	ITEM	SIZE	C.LVL	L.LVL
01	RS1	1200X2250	-	2250
02	D1	1000X2100	-	2100
03	D2	900X2100	-	2100
04	D3	750X2100	-	2100
05	V	1200X600	1800	2400
06	V1	600X600	1800	2400

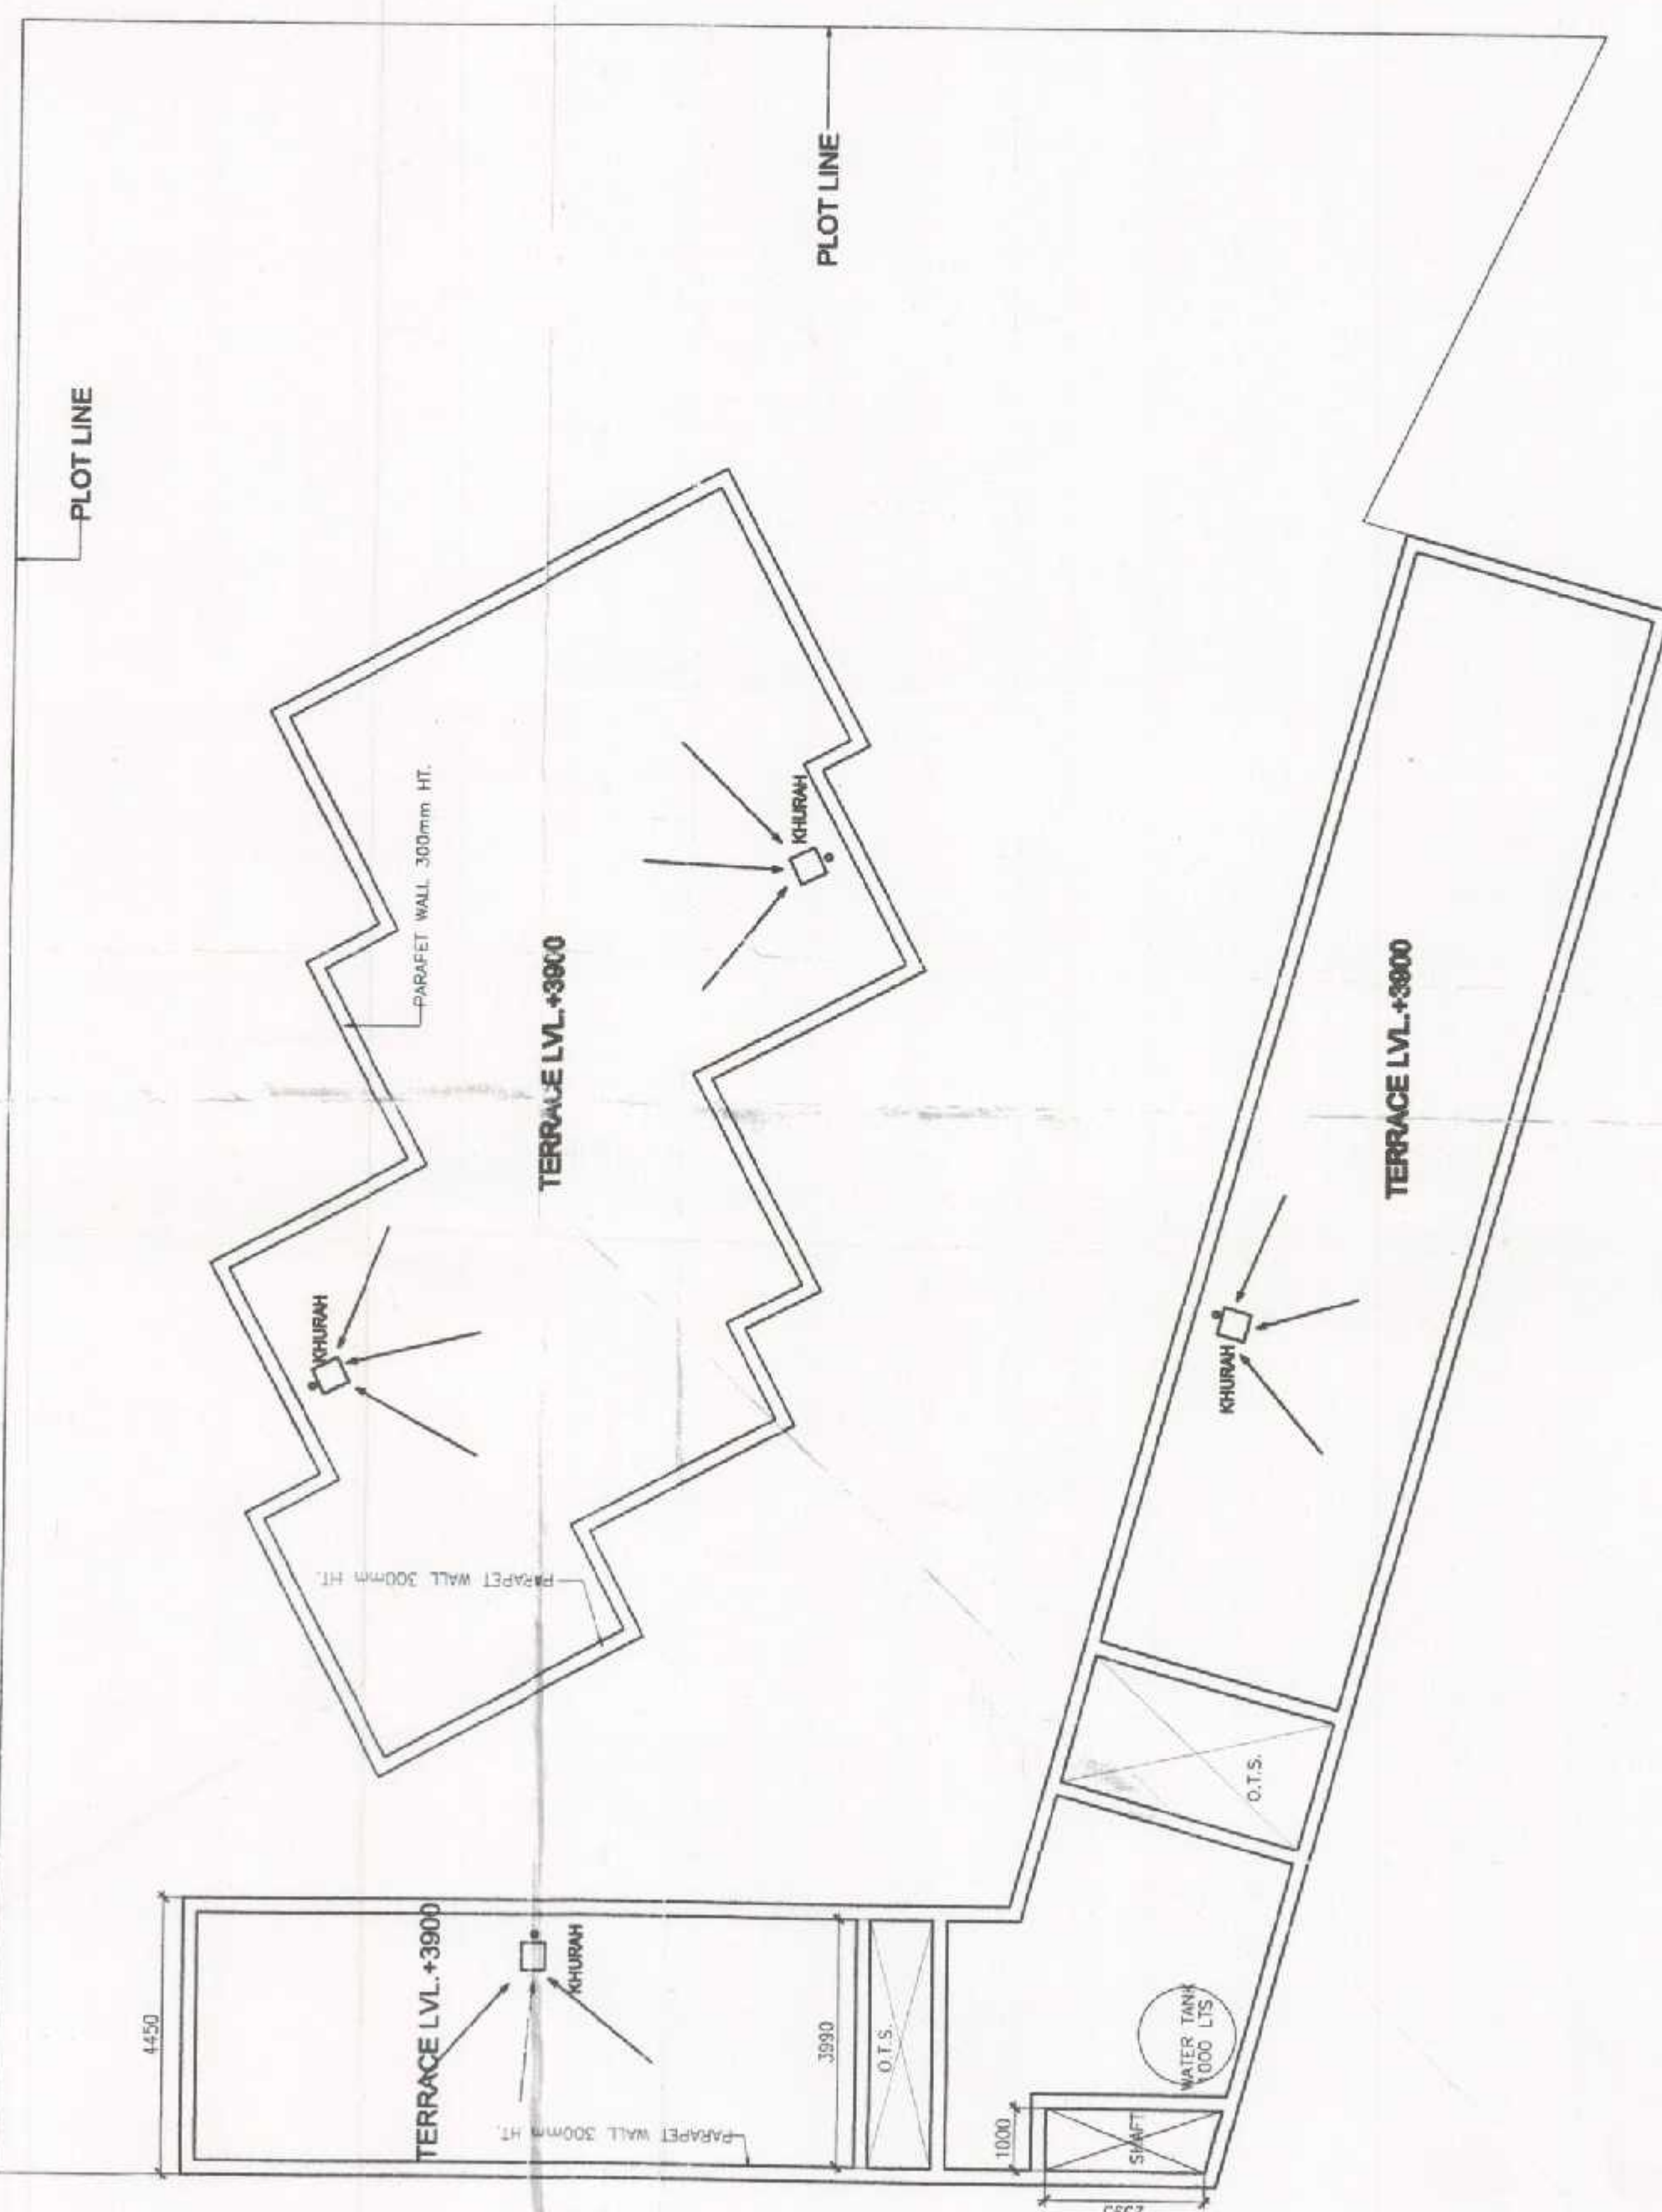

TERRACE LVL. PLAN