
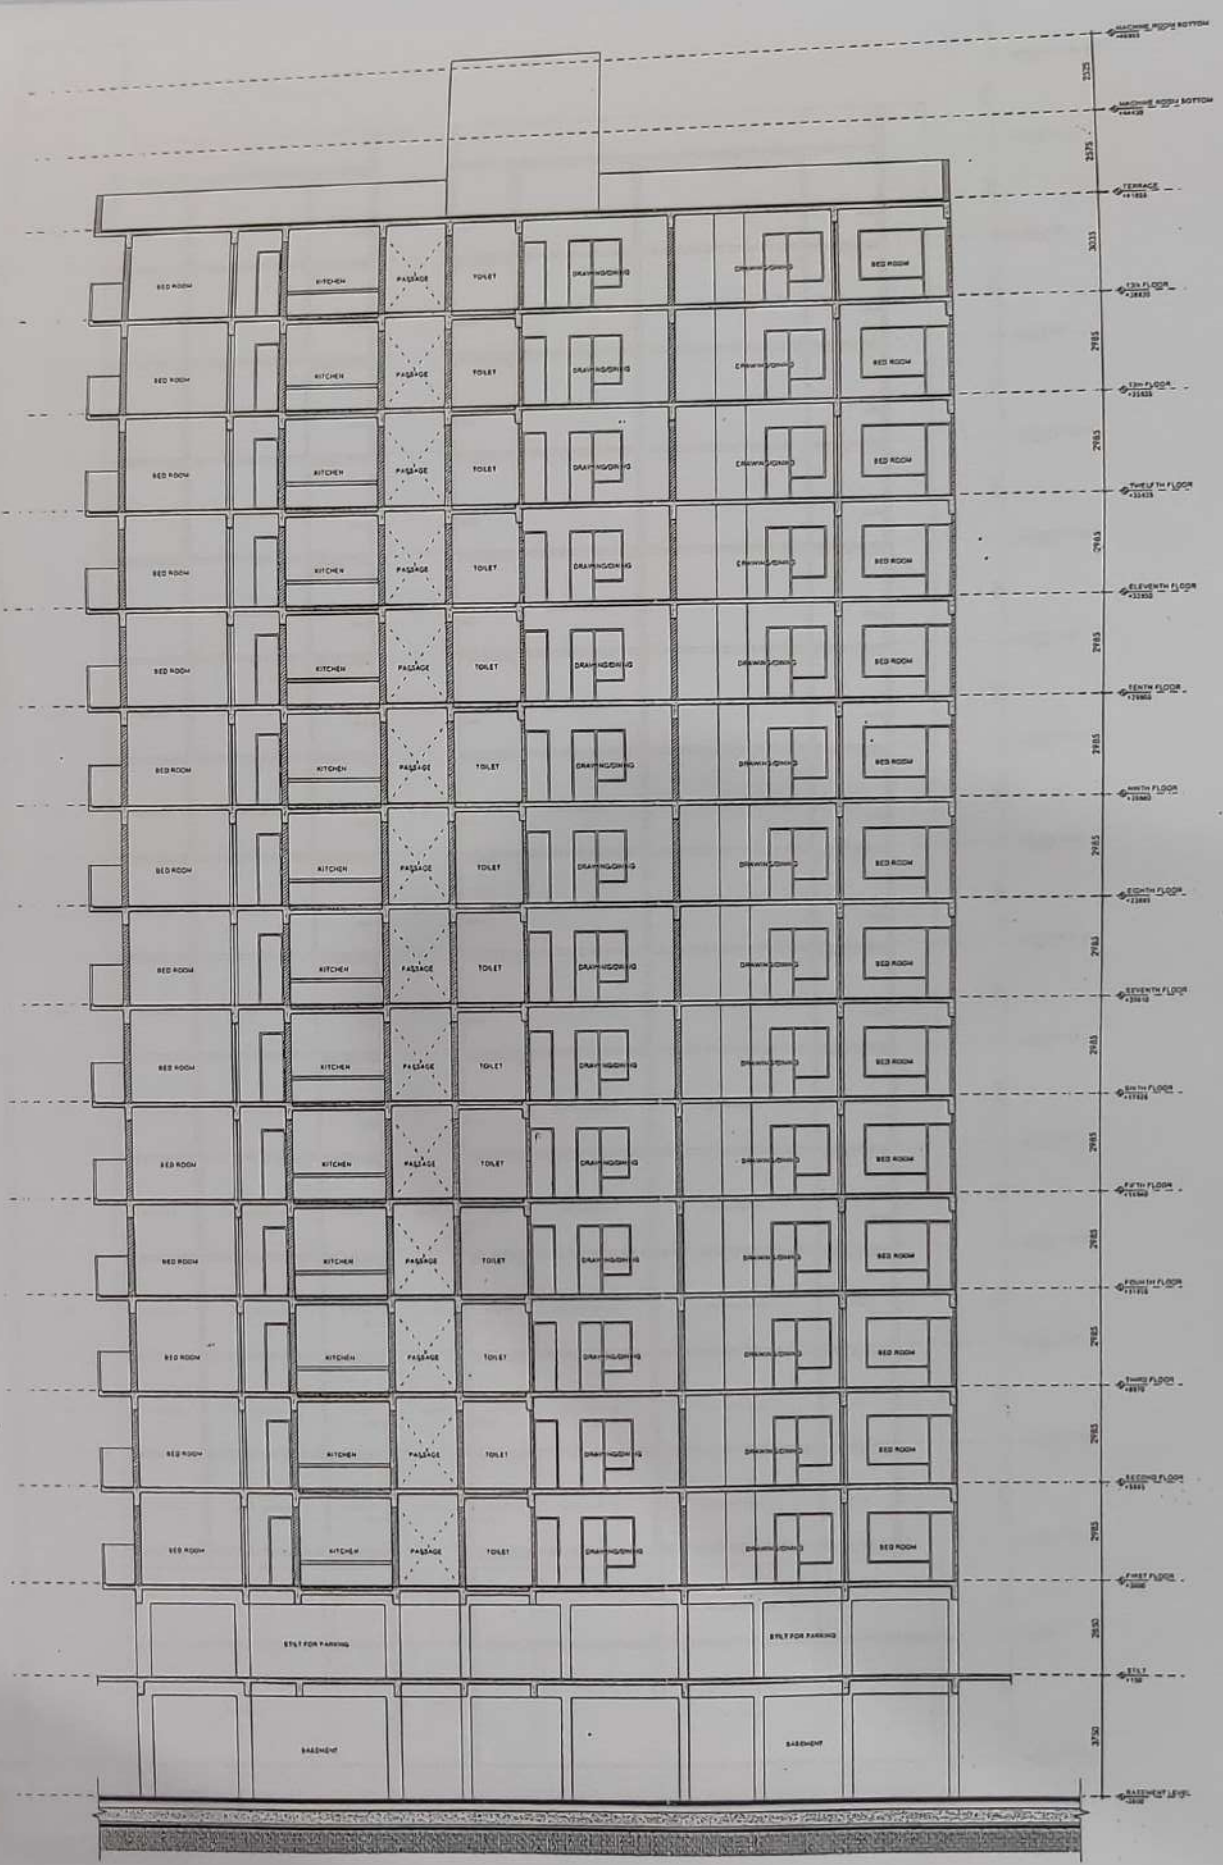


Chapman Taylor India LLP
 Saptar Kumar ARCHITECT CONSULTANTS
 For Sree Hari Barten Limited
 Director

SECTION-AA

<p>PROJECT TITLE PROPOSED HOUSING PROJECT AT VILLAGES - MOAZZAMNAGAR, KABIRPUR & DULARMAU, SULTANPUR ROAD - LUCKNOW.</p>	<p>DRAWING TITLE: SECTOR-C, TYPE-II, STILT+14 TYPICAL SECTION</p>	<p>NORTH </p>	<p>DEVELOPERS: SREE HARI BARTEN LTD. ALFHAND ESTATE 3 MANGO LANE, ROOM NO. 223, 1IND FLOOR, KOLKATA.</p>
---	--	---	---



SECTION-BB

Chapman Taylor India LLP

Sapna Kumar
ARCHITECT
COASS/18201

For: Shree Hari Barter
Director

Director

PROJECT TITLE:

PROPOSED HOUSING PROJECT AT VILLAGES - MOAZZAMNAGAR, KABIRPUR & DULARMAU, SULTANPUR ROAD - LUCKNOW.

DRAWING TITLE:

SECTOR-C, TYPE-II, STILT+14 TYPICAL SECTION


NORTH



DEVELOPERS:


SHREE HARI BARTER LTD.
ALHAMBRA ESTATE 3 ALANGO LANE,
ROOM NO. 223, 11ND FLOOR,
KOLKATA.

65

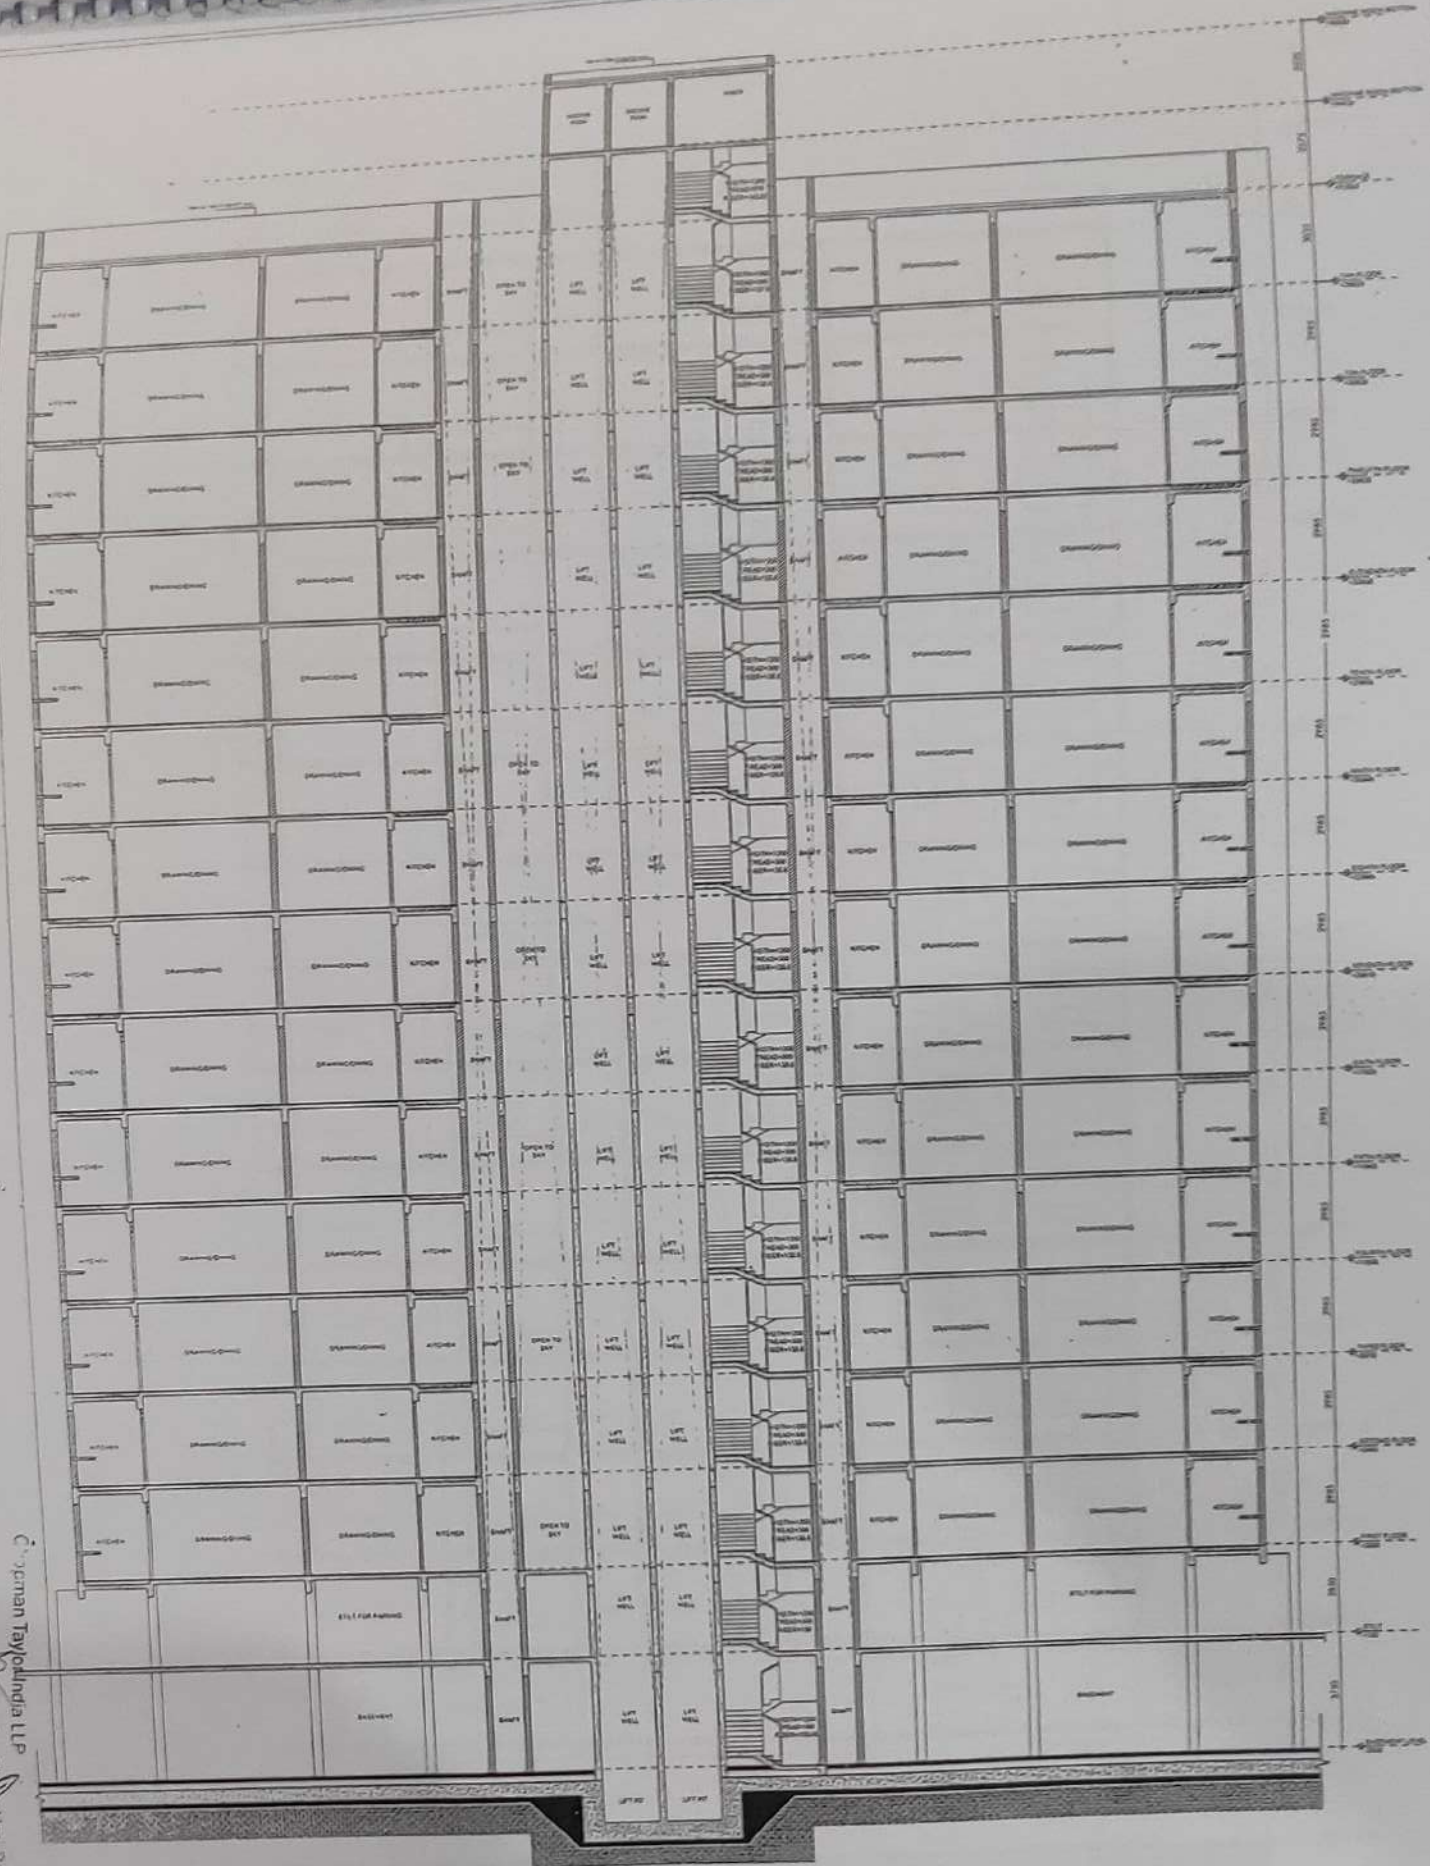

SECTION-AA

Chairman TaylorIndia LLP
 For Sir Hanu Baiter Limited
 Sripna Kumar
 (ARCHITECT)

<p>PROJECT TITLE: PROPOSED HOUSING PROJECT AT VILLAGES - MOAZZAMNAGAR, KABIRPUR & DULARMAU, SULTANPUR ROAD - LUCKNOW.</p>	<p>DRAWING TITLE: SECTOR-C, TYPE-I, STILT+14 TYPICAL SECTION</p>	<p>NORTH</p> 	<p>DEVELOPERS: SEKES KARI BAITER LTD. ALFARNOO ESTATE, 3 MANGO LANE, ROOM NO. 221, 2ND FLOOR, KOLEATA.</p>
--	--	--	---