



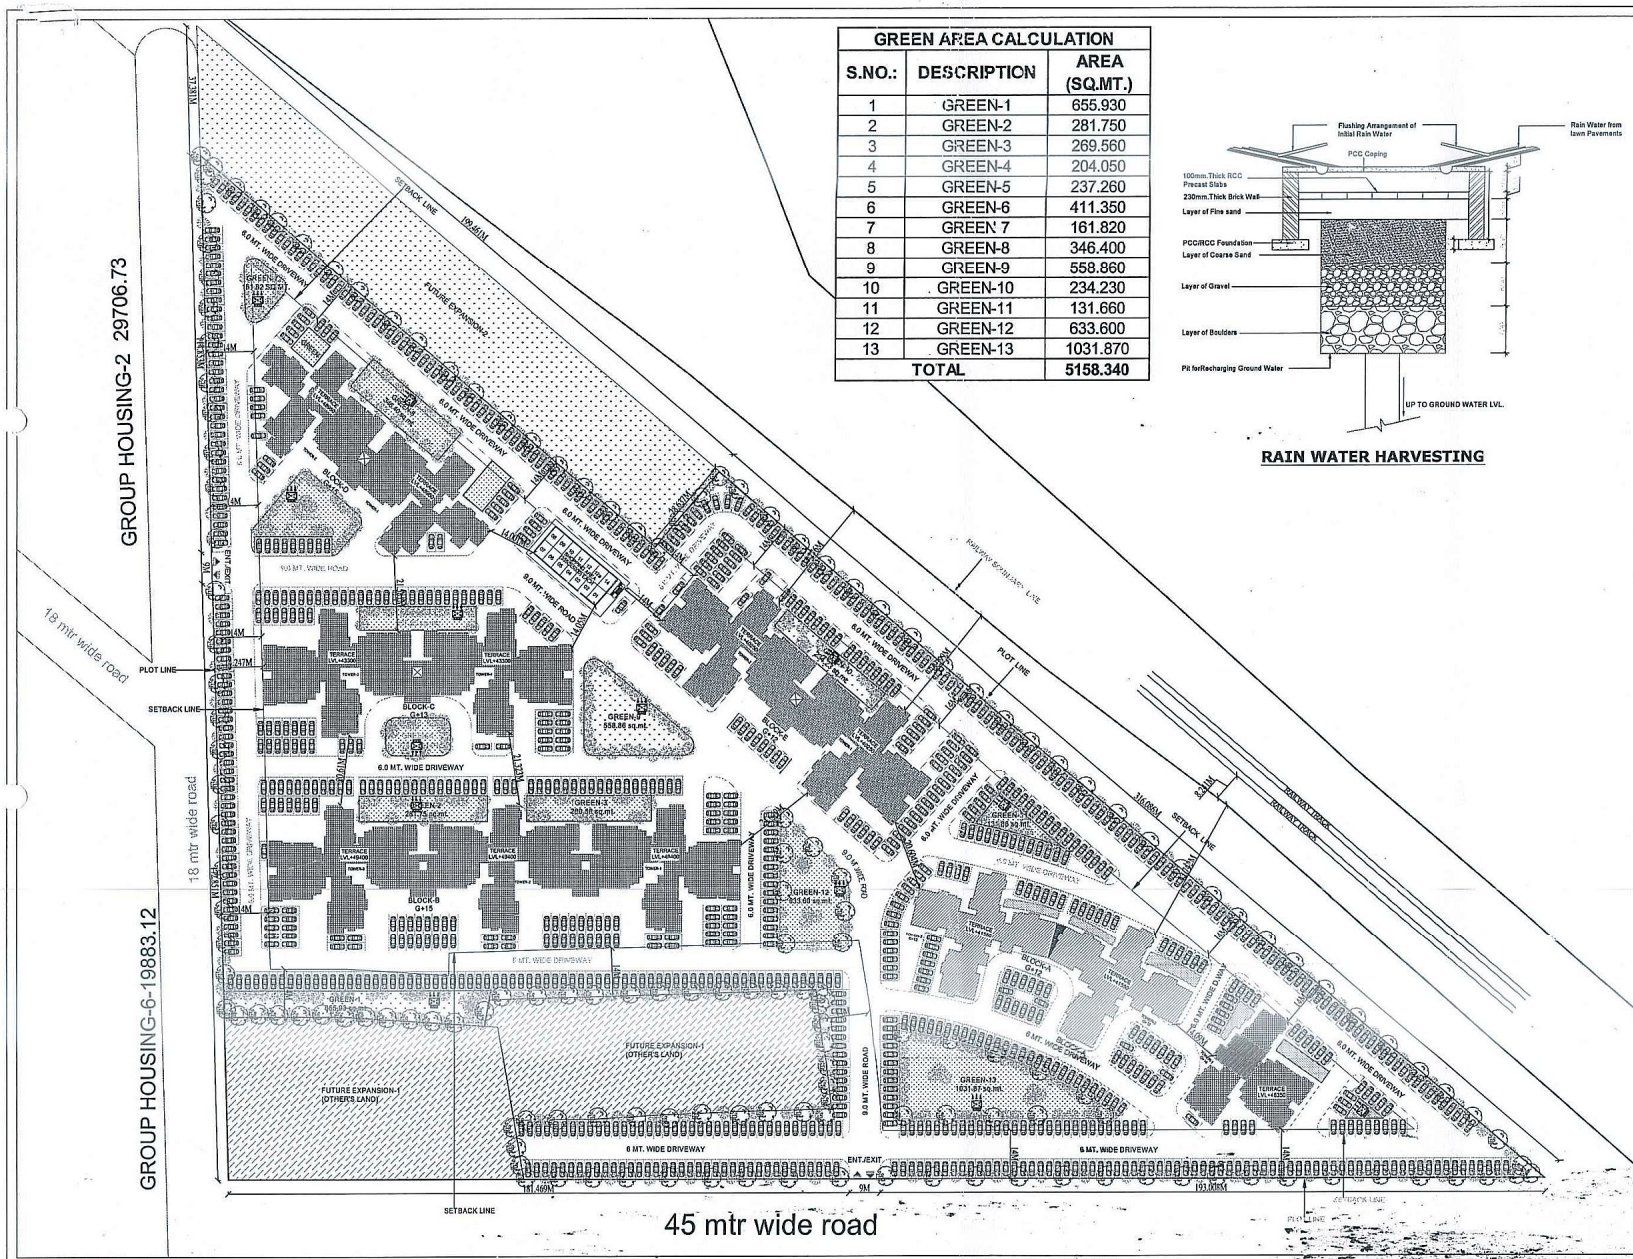

GREEN AREA CALCULATION		
S.NO.:	DESCRIPTION	AREA (SQ.MT.)
1	GREEN-1	655.930
2	GREEN-2	281.750
3	GREEN-3	269.560
4	GREEN-4	204.050
5	GREEN-5	237.260
6	GREEN-6	411.350
7	GREEN-7	161.820
8	GREEN-8	346.400
9	GREEN-9	558.860
10	GREEN-10	234.230
11	GREEN-11	131.660
12	GREEN-12	633.600
13	GREEN-13	1031.870
TOTAL		5158.340

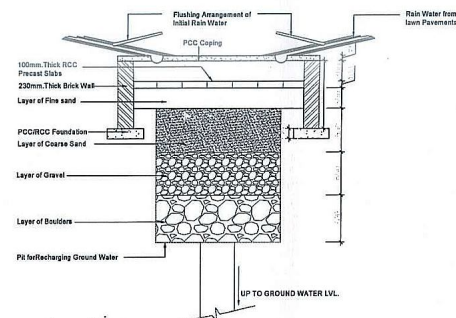

RAIN WATER HARVESTING

This drawing is a "CONCEPT" drawing of the drawing or part thereof may not be used or reproduced without the permission of the Architect



PROPOSED LAYOUT ON GROUP HOUSING-3, SECTOR-M, SUSHANT GOLF CITY, HI-TECH TOWNSHIP, LUCKNOW



SITE LOCATION KEY PLAN. (NTS)

NOTES:

COMPOUNDABLE AREA
TOWER-A2 = 8698.190 sq.mt.
TOWER-A3 = 8698.190 sq.mt.
TOTAL (A2+A3) = 17396.380 sq.mt.

PROPOSED TOWERS

SUBMISSION DRG.

DRAWING TITLE LANDSCAPE PLAN

DEALT BY RAJ KAPOOR CHECKED BY Ar. SAHDEEP SETHI

SCALE 1:500 DATE NOV-2017

REVISION R2: FEB-2018

ARCHITECT TEAM ARCHITECTURE

OWNER'S SIGNATURE

ARCHITECT'S SIGNATURE

DRG. NO: HI-TECH/GH-03/SEC-M/SUB/LA/0221

