
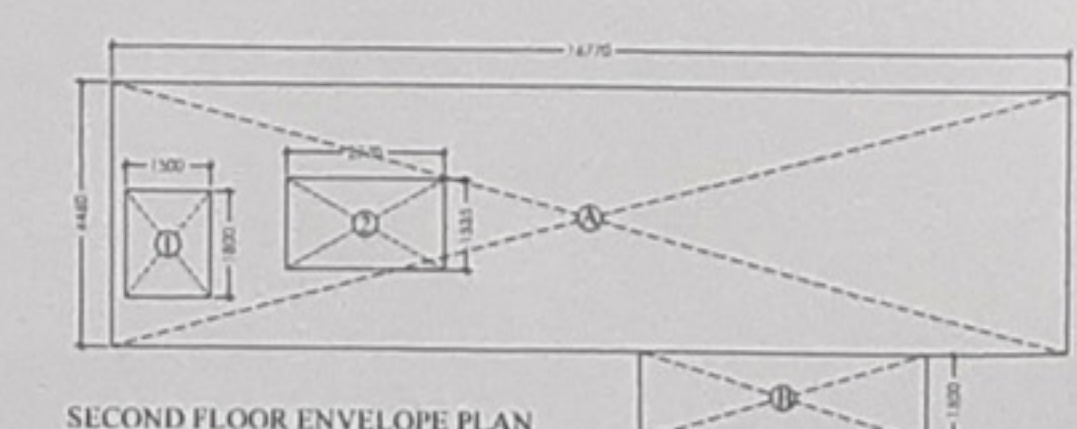
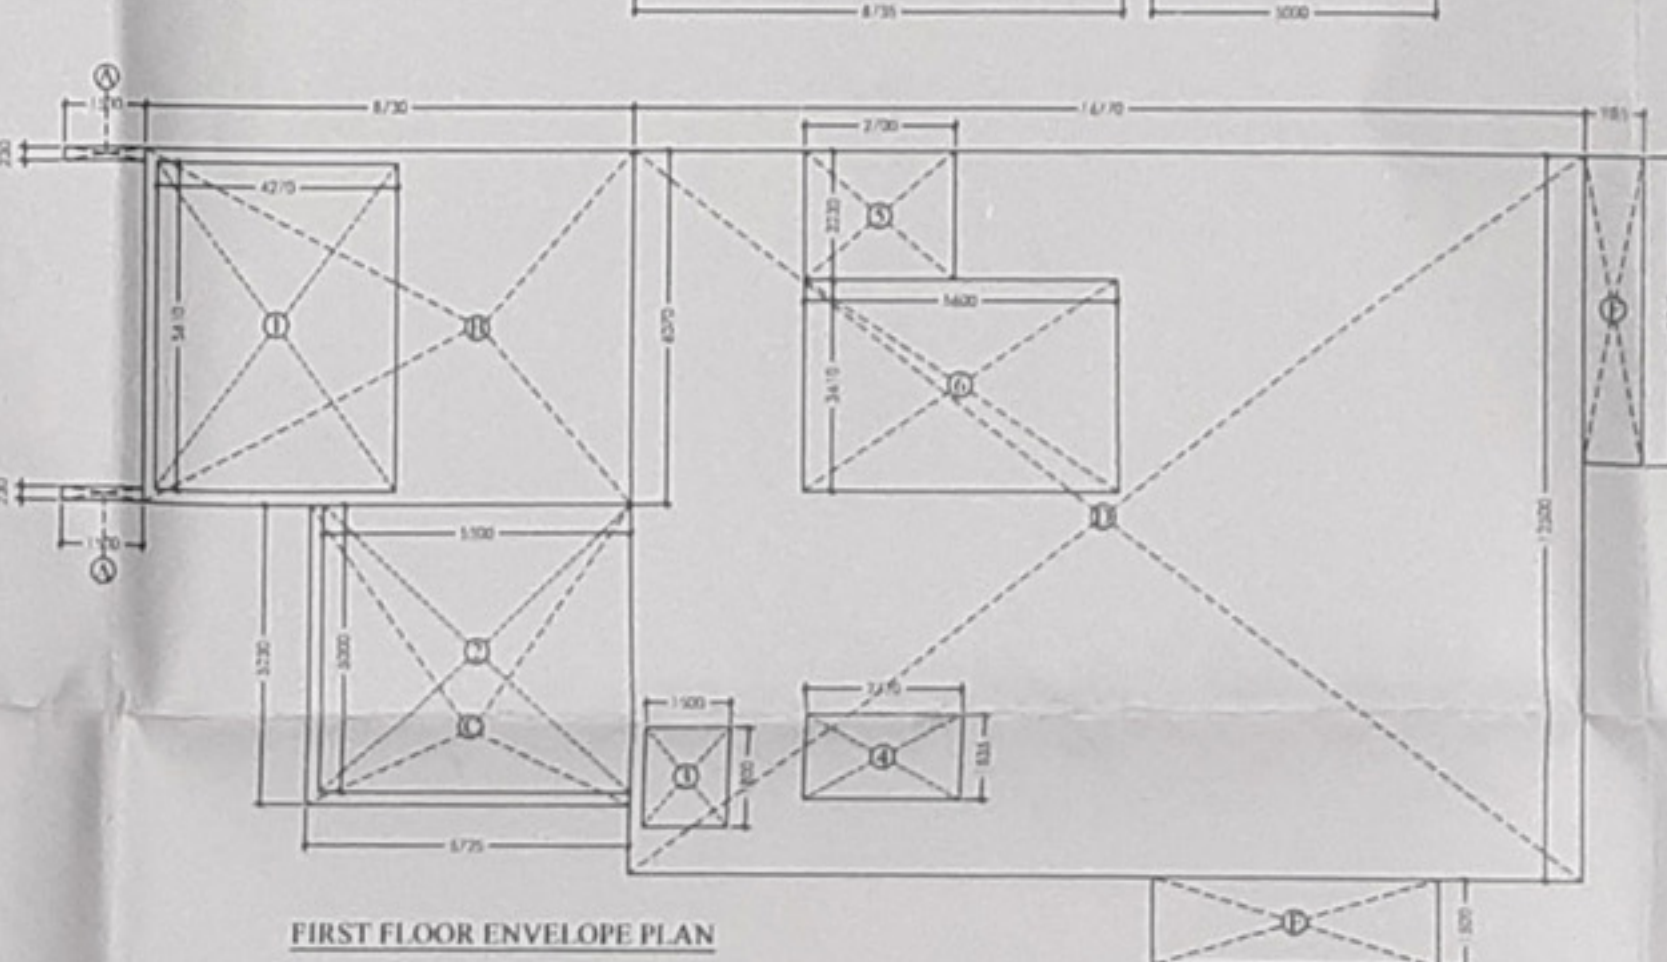
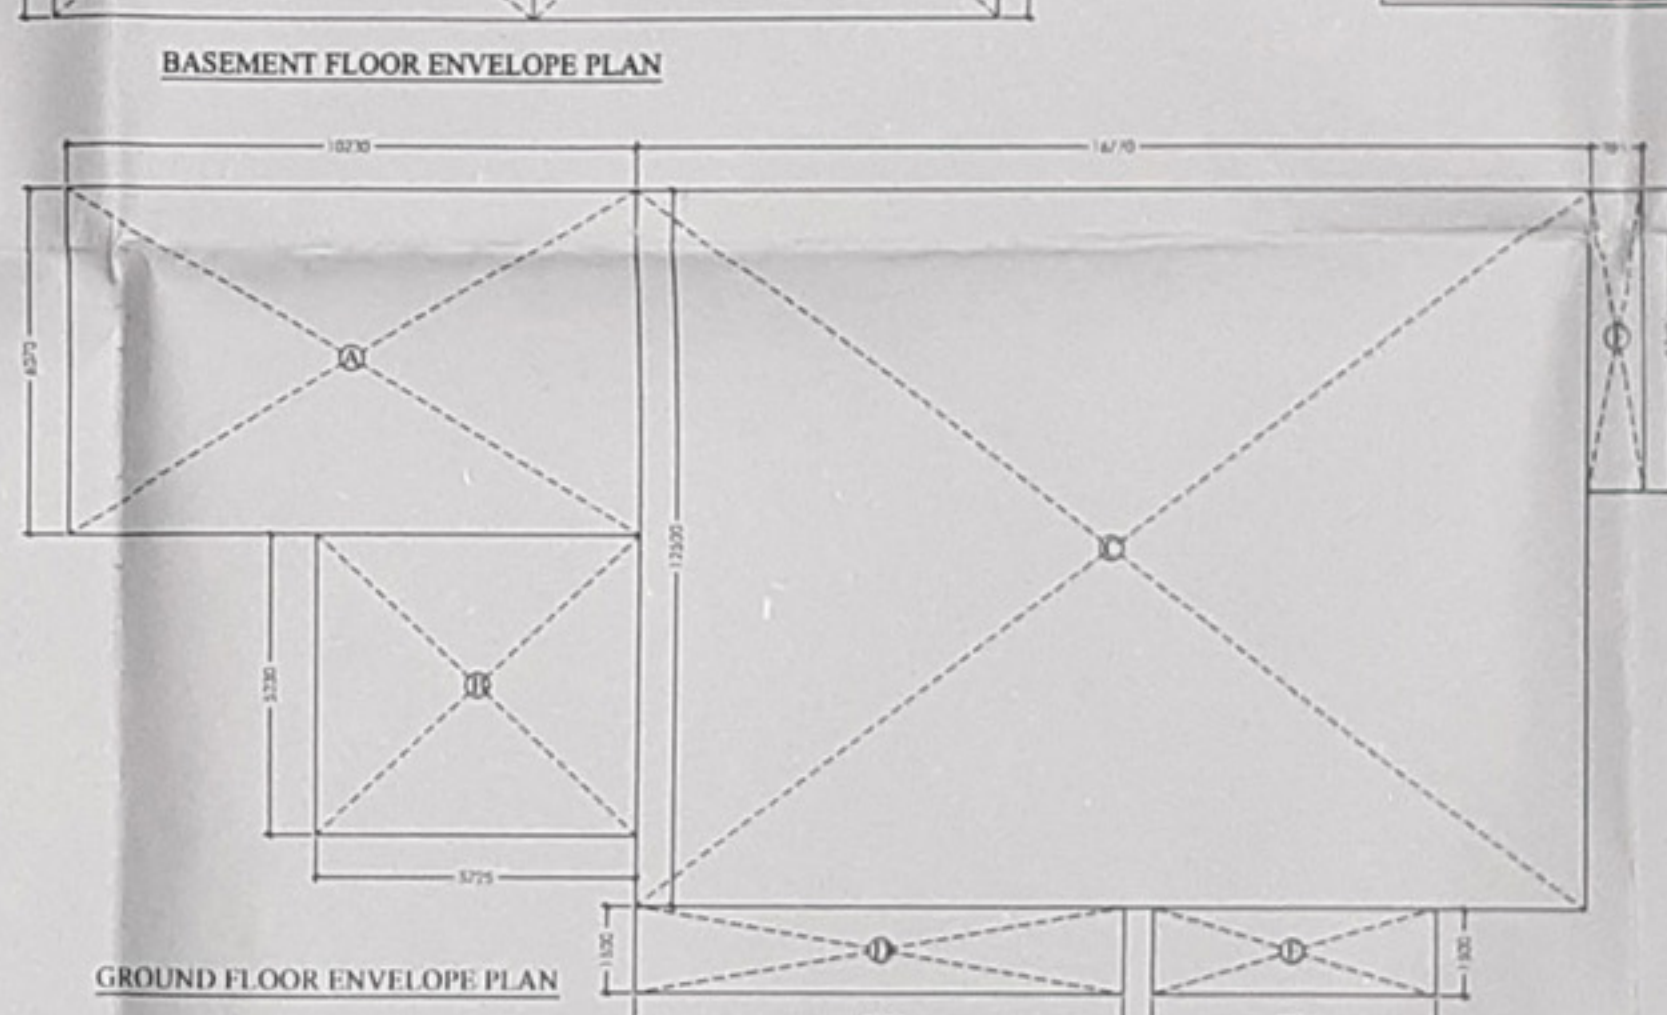
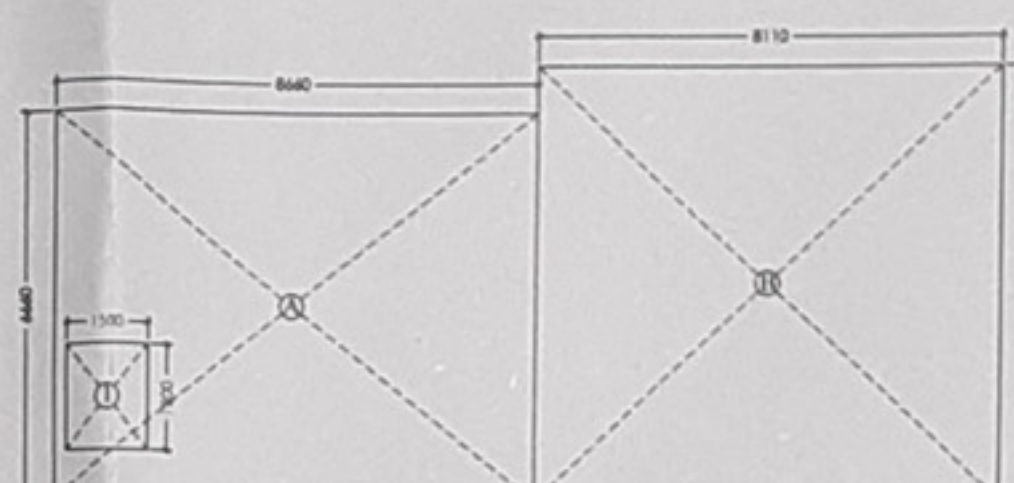
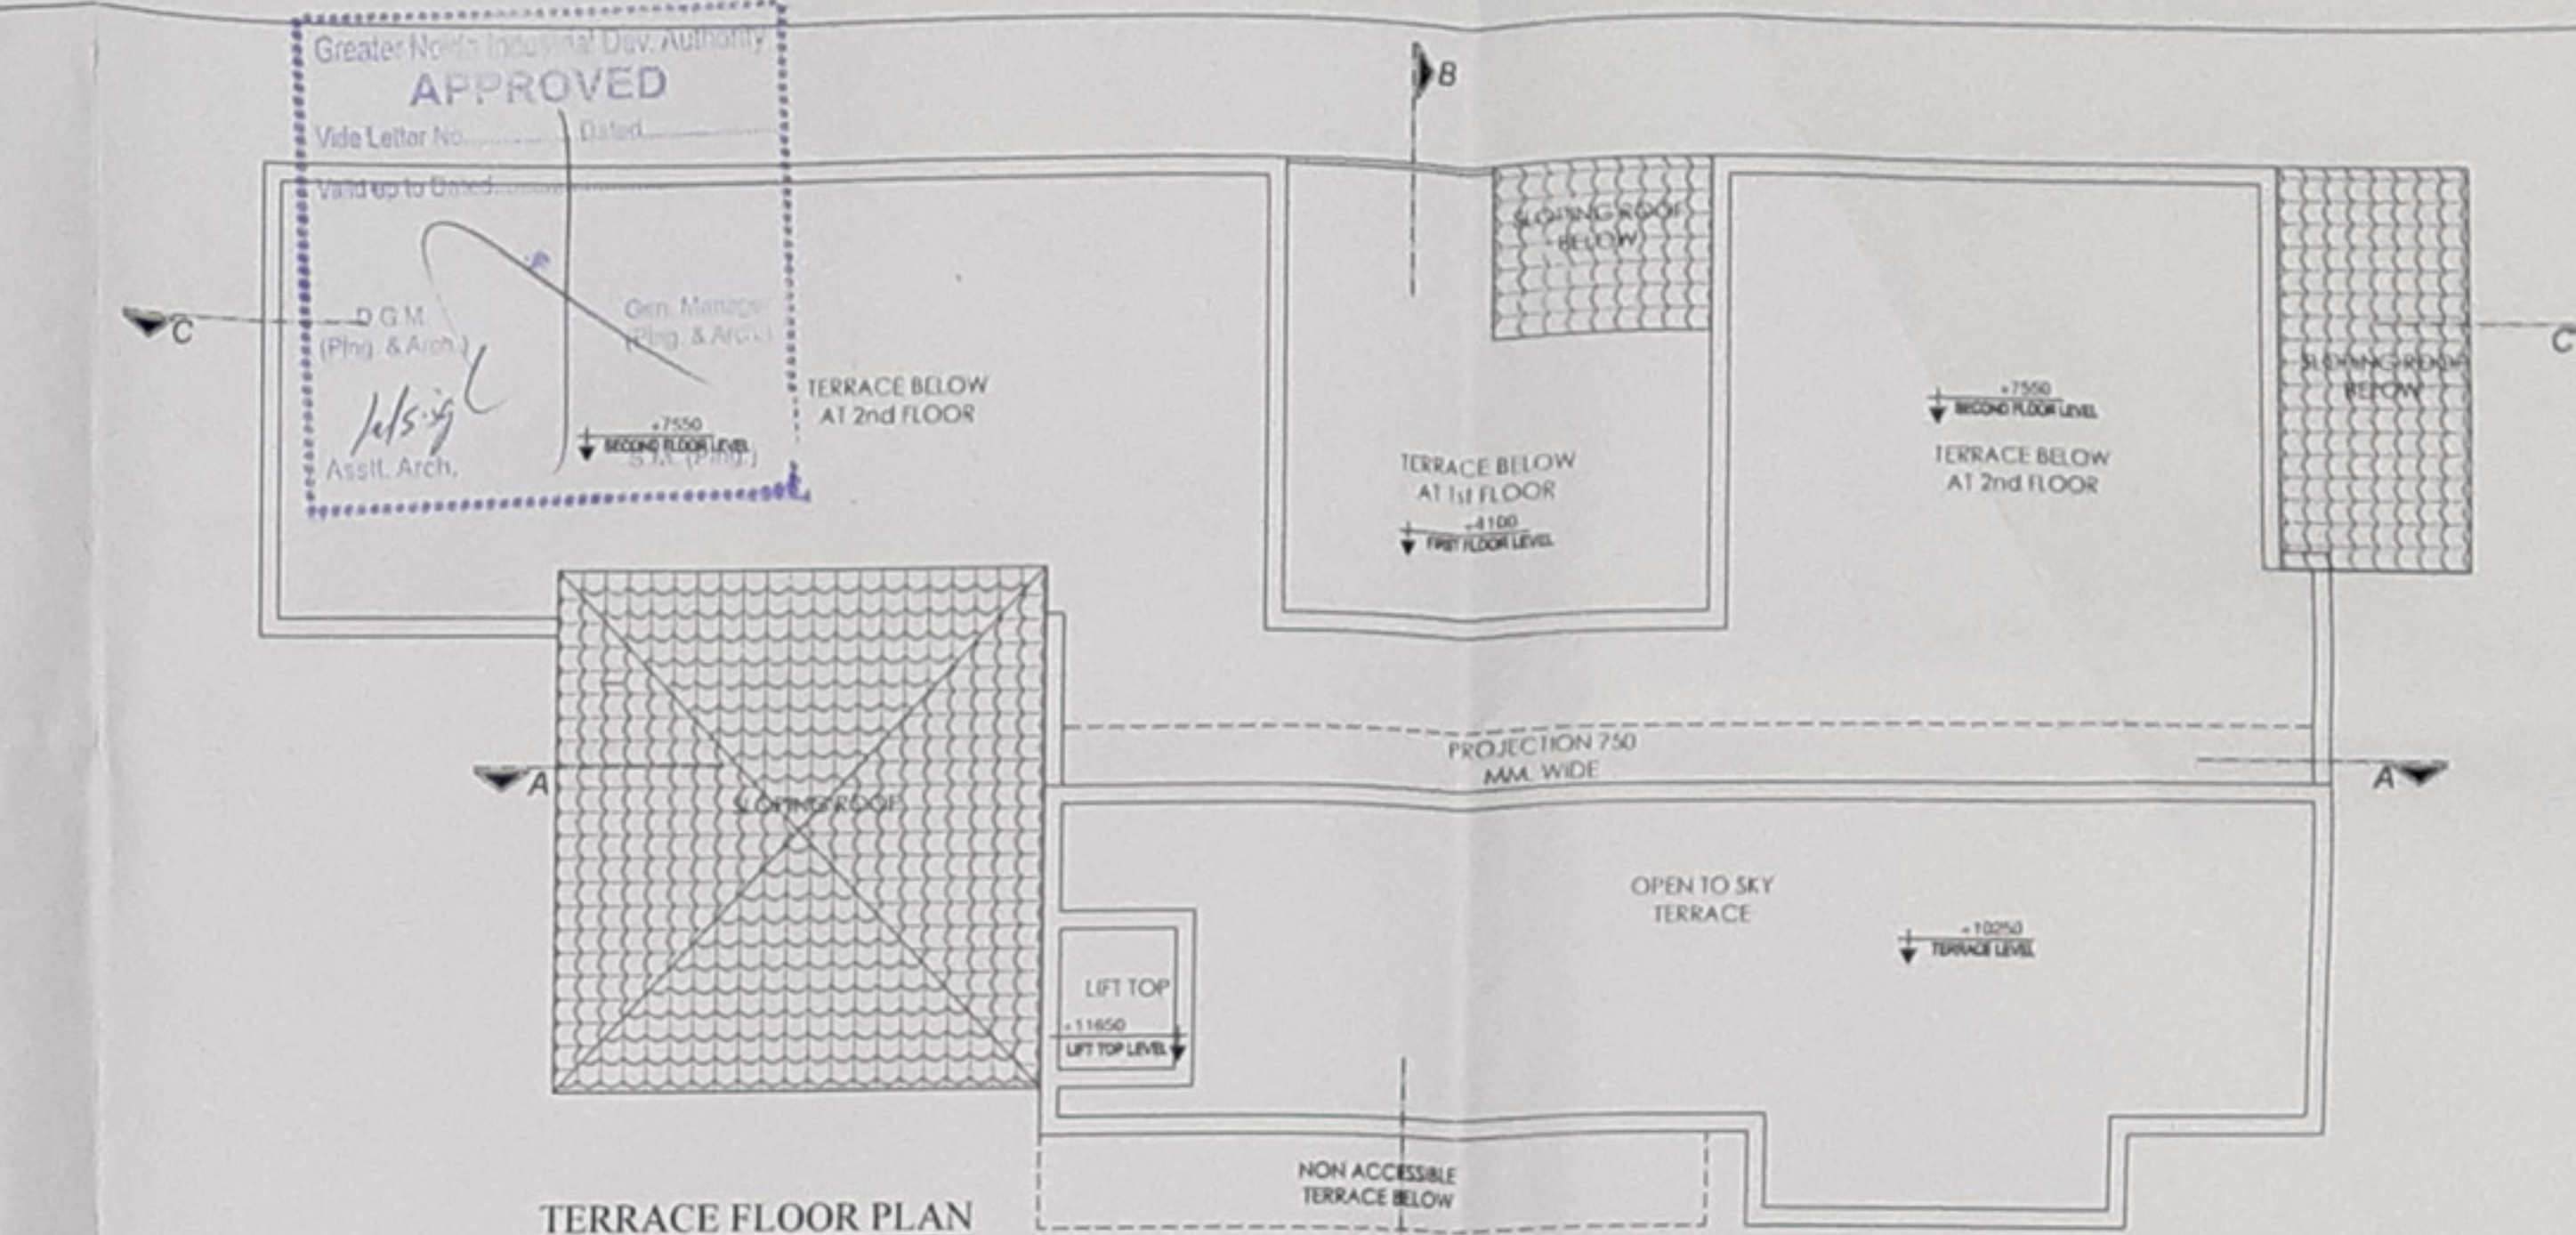
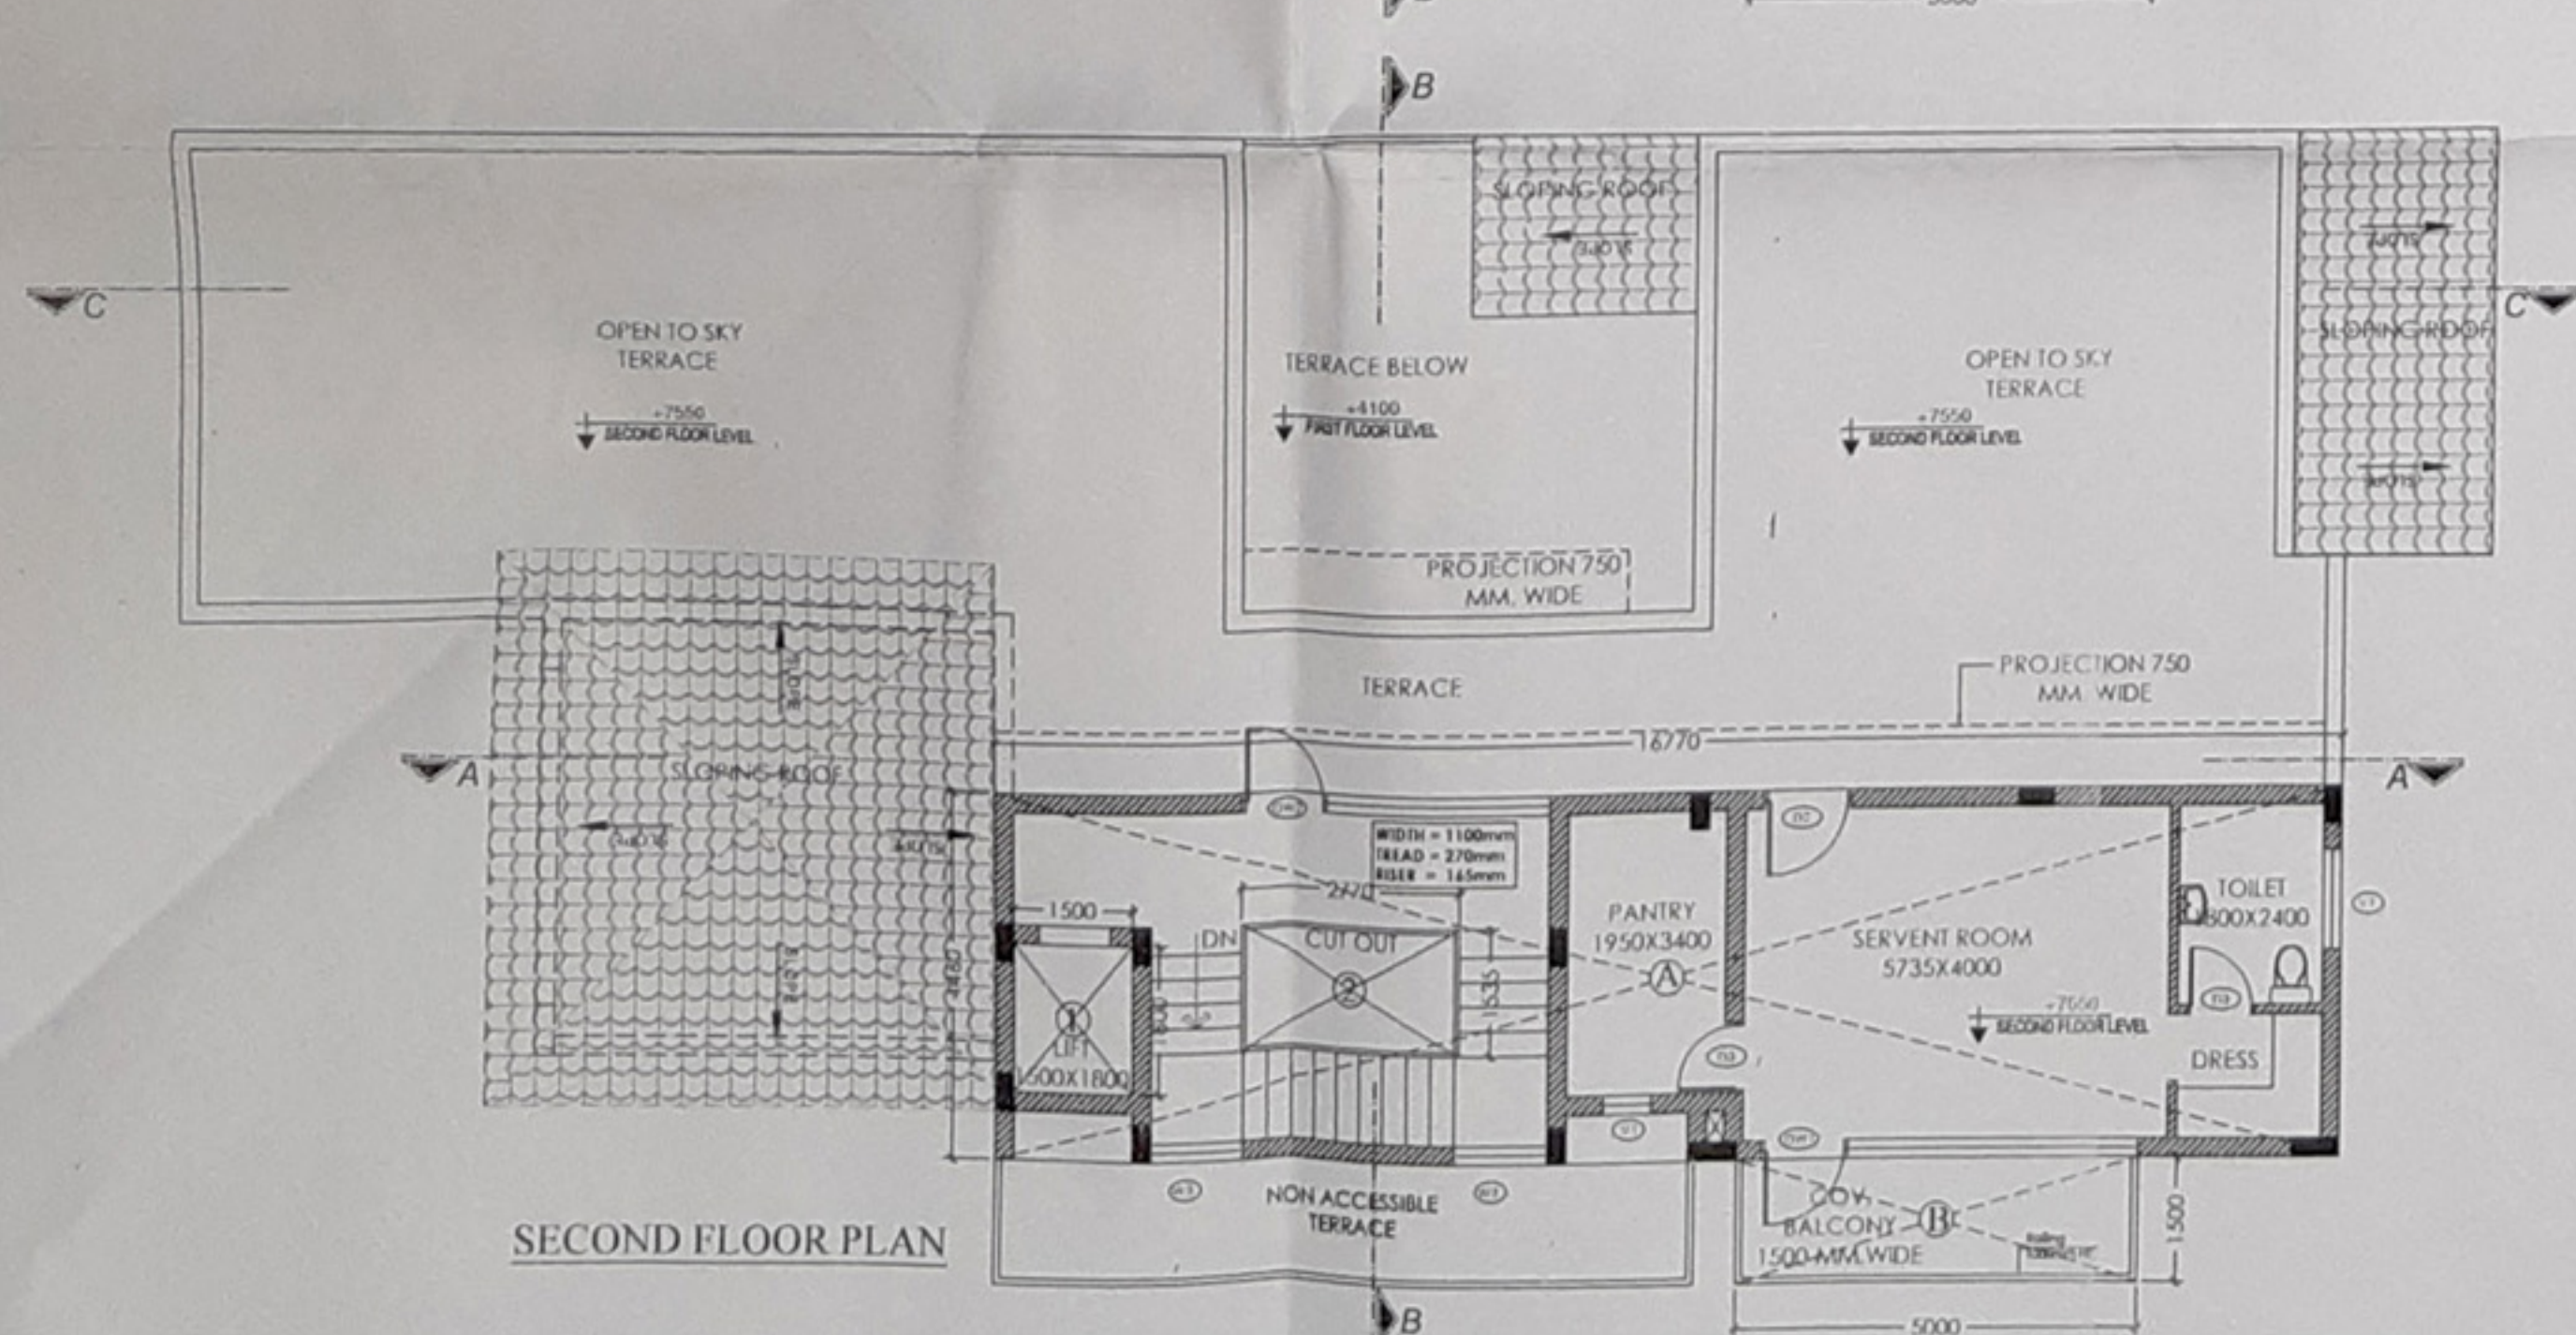
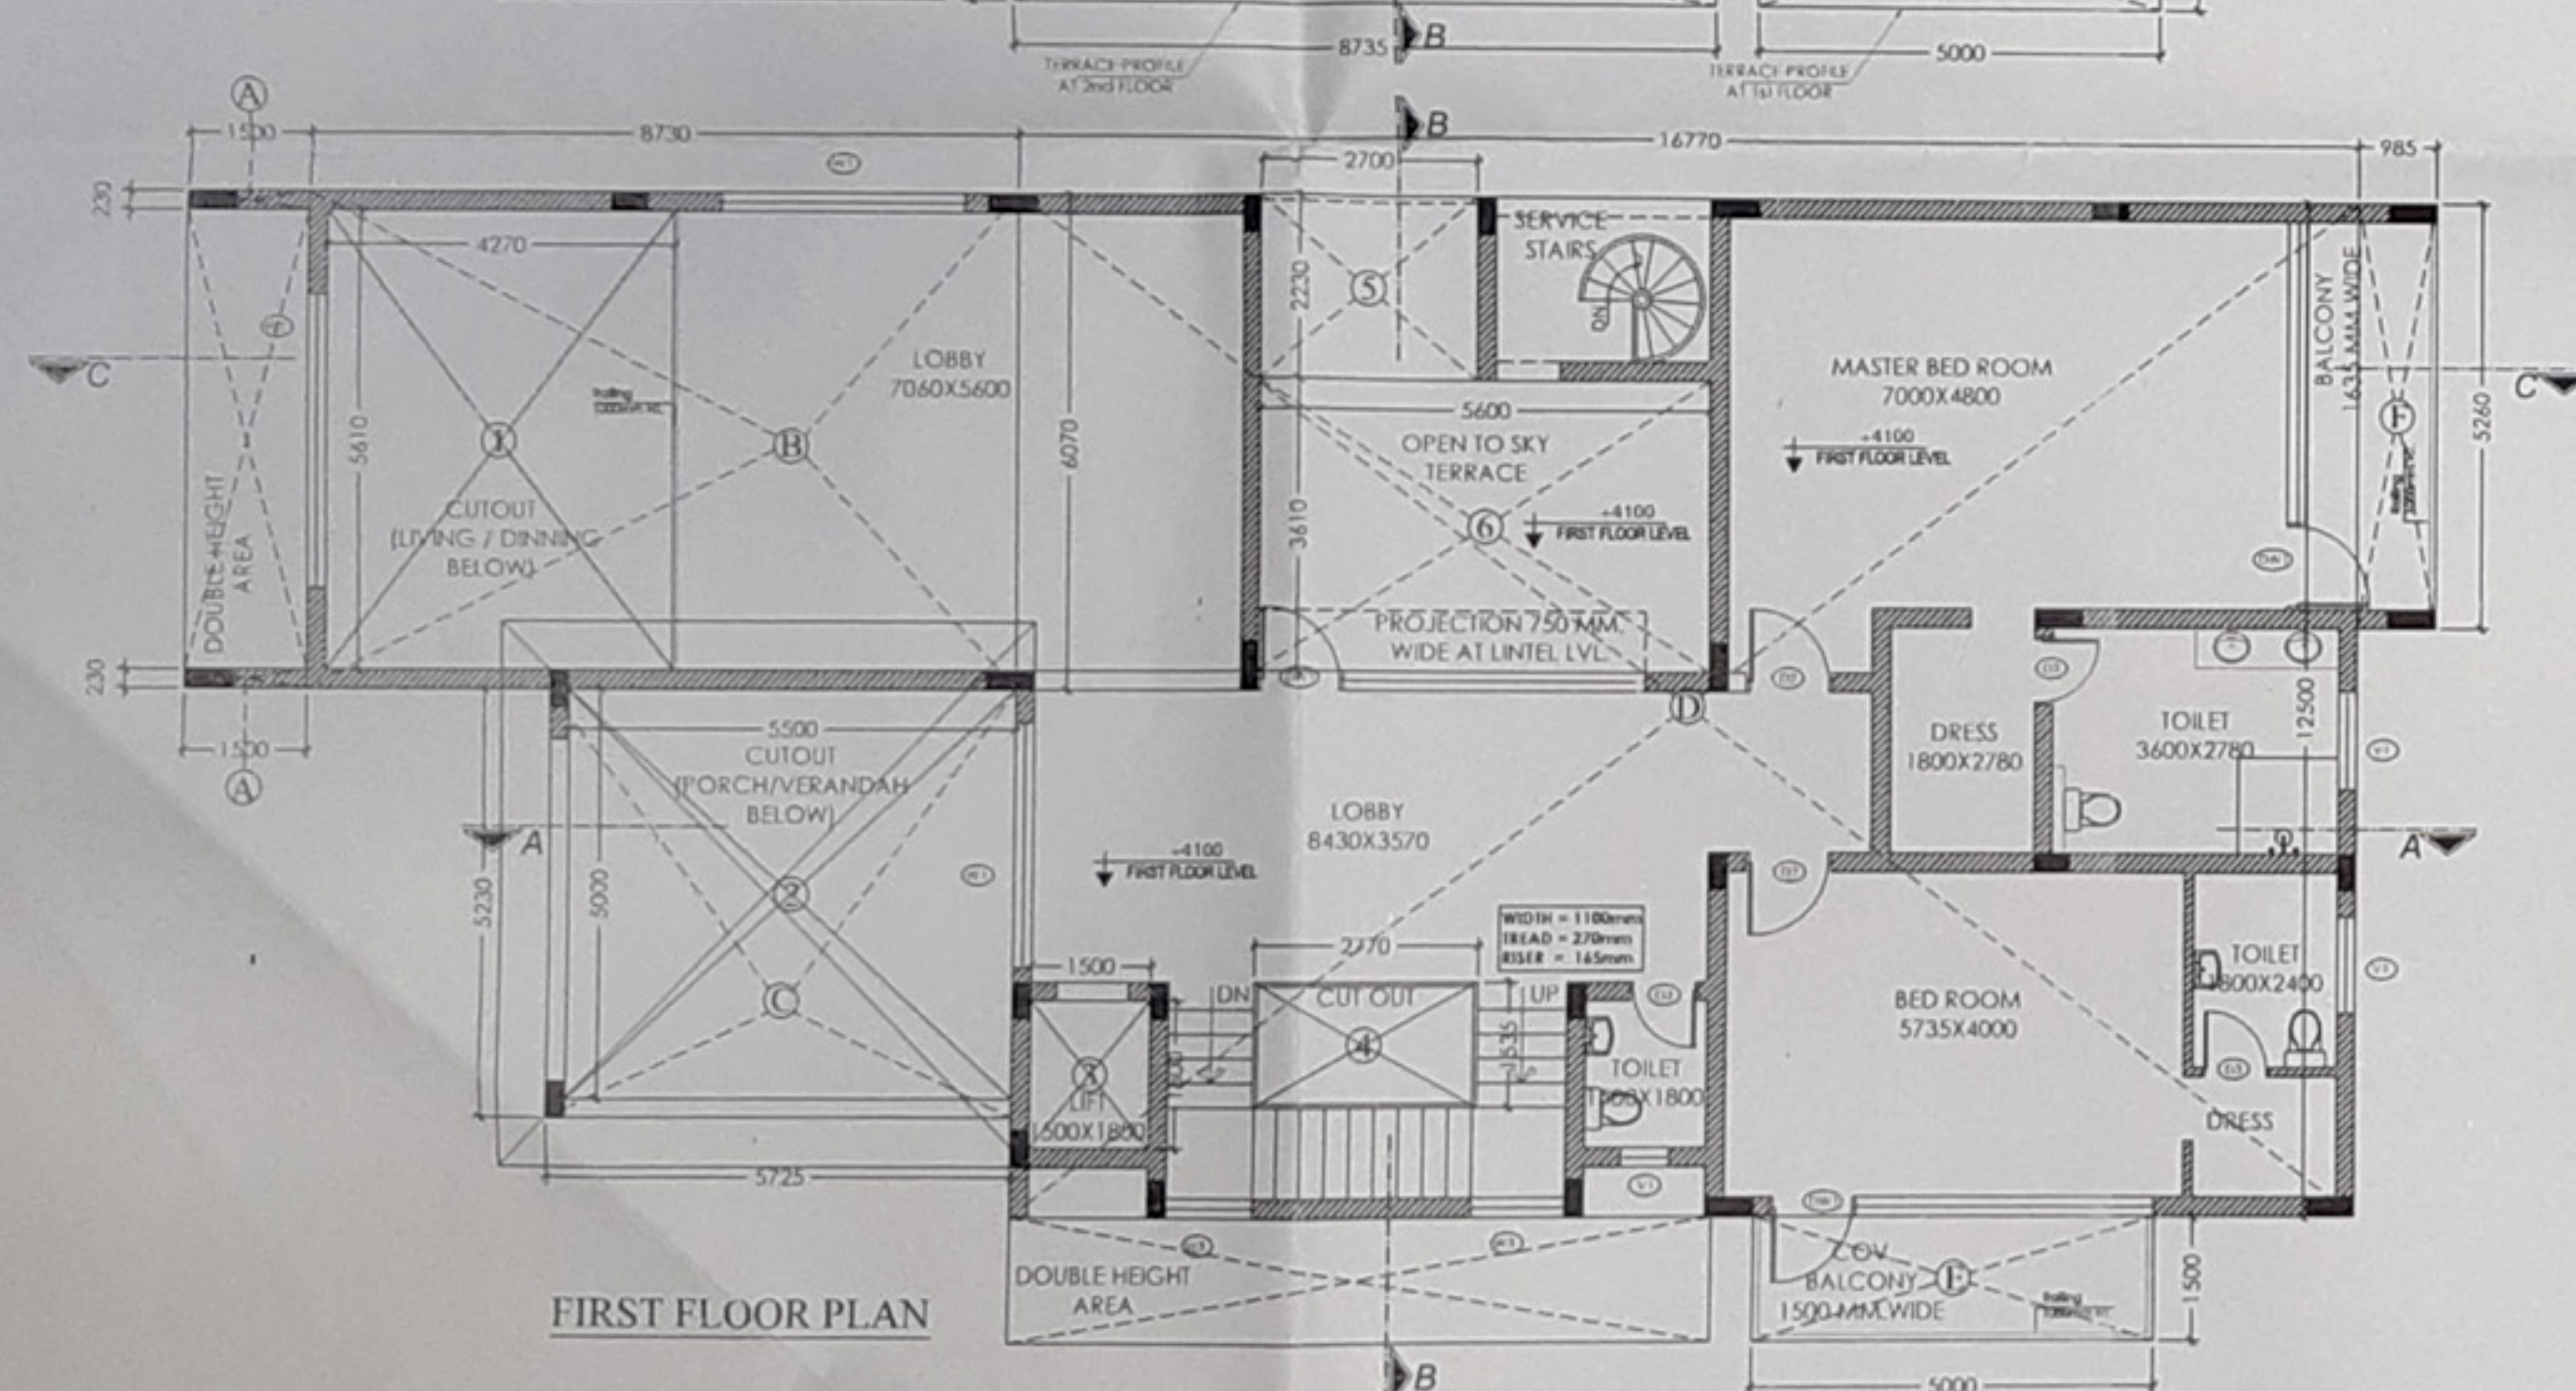
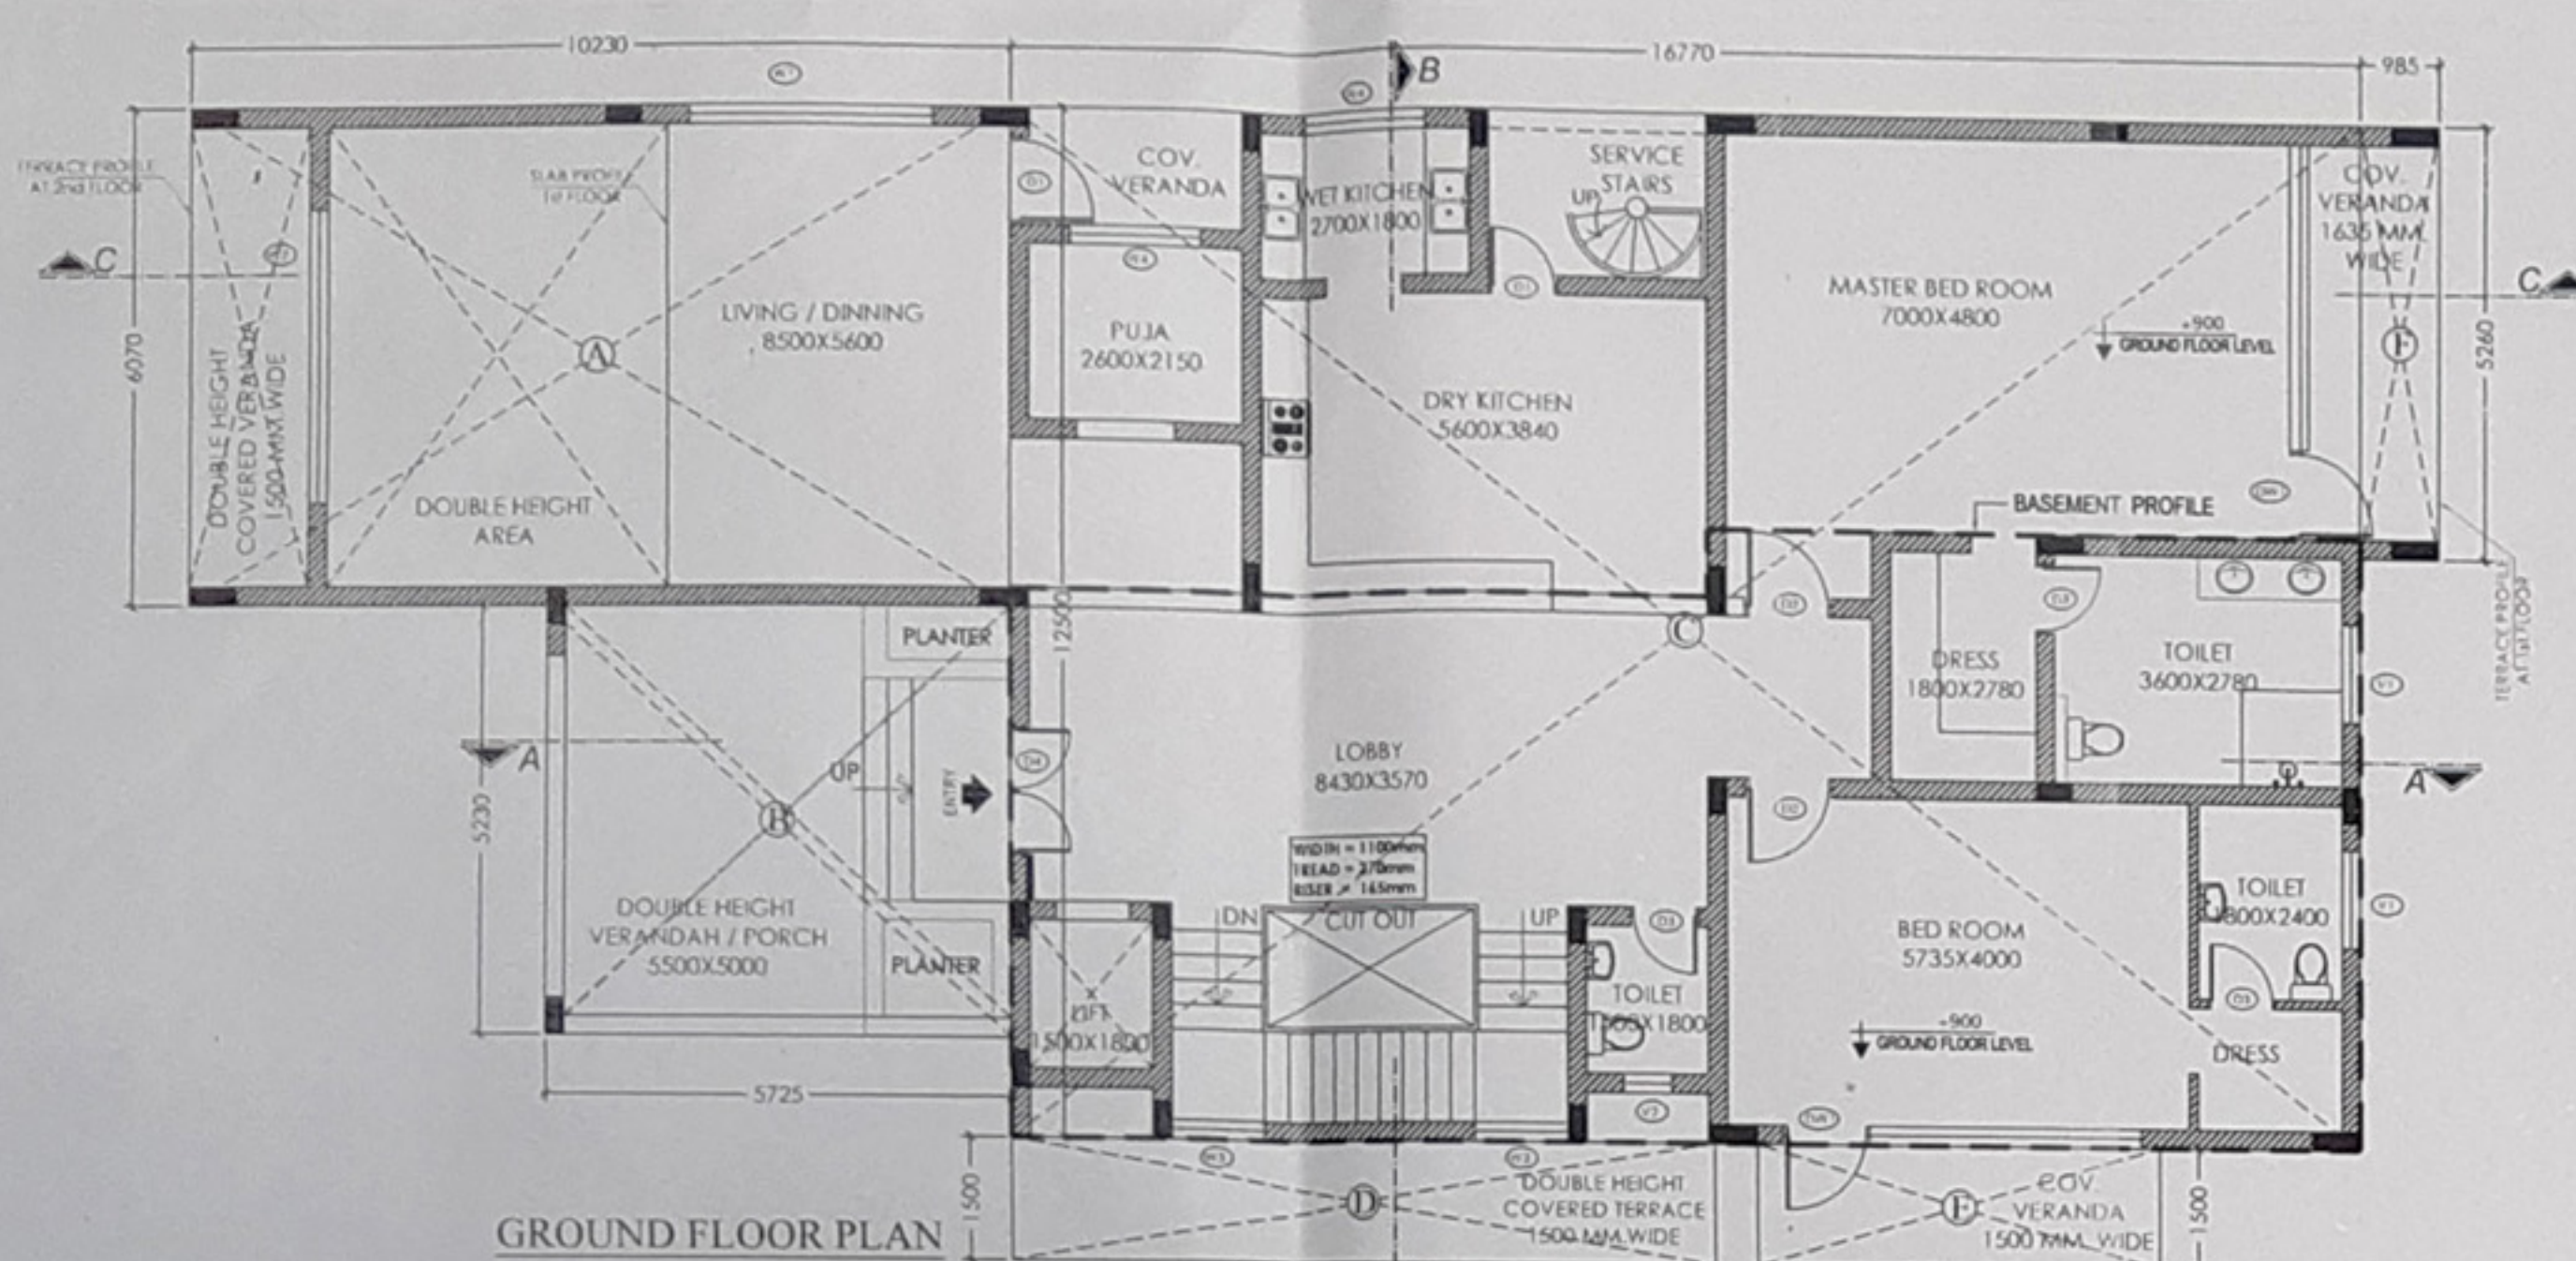


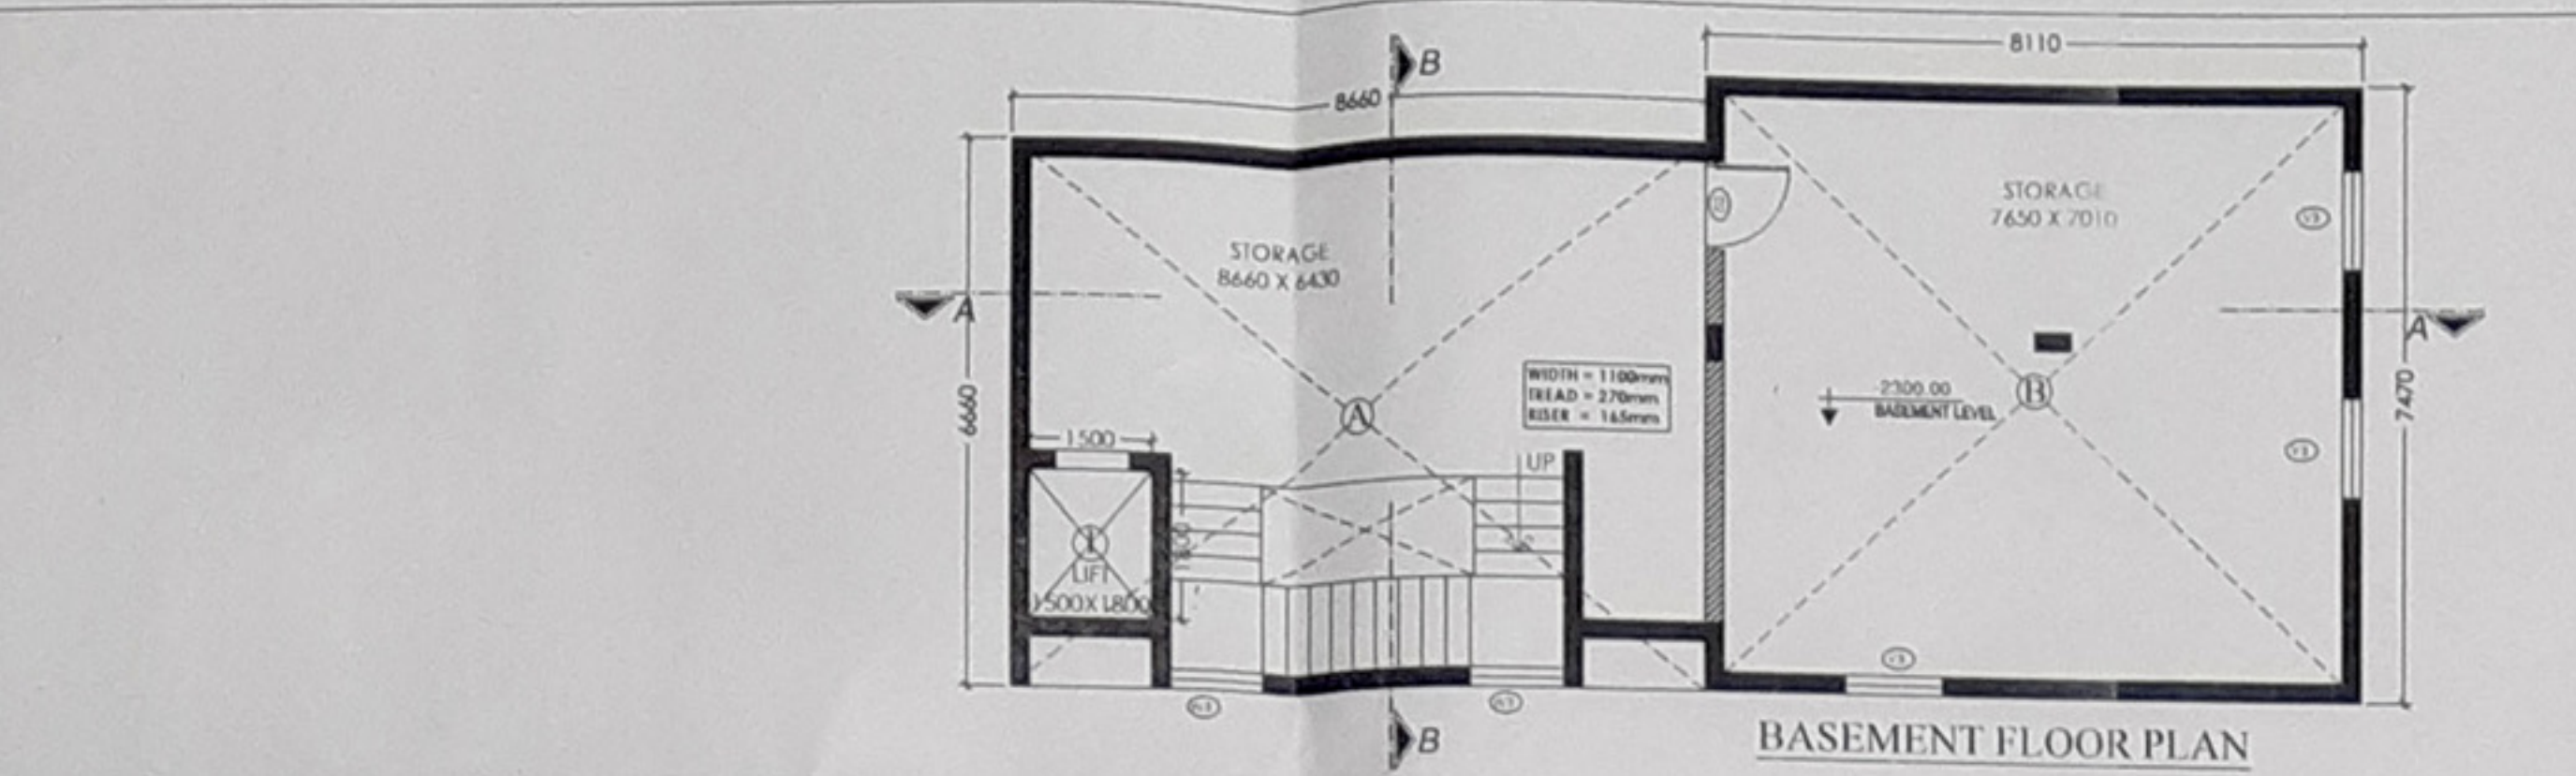

S.No	Opening No	Width(mm)	Rough Opening Size C/L(mm)	Unit/(mm)
1	D1	1000	-	2700
2	D2	1050	-	2700
3	D3	800	-	2700
4	D4	1535	-	2700
5	DW1	4800	200	2700
6	DW2	3800	200	2700

S.No	Opening No	Rough Opening Size		
		Width(mm)	Call (mm)	Lintel(mm)
1	W1	3000	200	2700
2	W2	3600	200	6000
3	W3	1100	200	9500
4	W4	1600	980	2700
5	V1	1200	650	2700
6	V2	600	650	2700
7	V3	1200	650	2700

BASEMENT FLOOR NON FAR AREA				
CONDOMINIUM VILLA TYPE B - To (1-3) LAND - I				
NO.	BREADTH (mm)	LENGTH (mm)	No.	AREA (sqm)
ADDITION (A)				
A	6660	6660	1	57.68
	8110	7470	1	60.56
ADDITION AREA (A)				
SUBTRACTION (B)				
1	1500	1800	1	2.70
SUBTRACTION AREA (B)				
TOTAL NON FAR AREA ON BASEMENT FLOOR (A-B) =C				
				115.56






GROUND FLOOR FAR AREA				
CONDOMINIUM VILLA TYPE 8-1b (E-1/3) LAND-1				
NO	BREADTH (mm)	LENGTH (mm)	No.s	AREA (Sqmm)
ADDITION (A)				
A	10230	6070	1	62.10
B	5755	5330	1	29.94
C	16770	12500	1	209.63
D	8735	1500	1	13.10
E	5000	1500	1	7.50
F	985	5260	1	5.18
TOTAL AREA (A)				327.45
TOTAL FAR AREA ON GROUND FLOOR =A				327.45

FIRST FLOOR FAR AREA				
CONDOMINIUM VILLA TYPE 8-b (E-1/3) LAND-1				
NO.	BREADTH (mm)	LENGTH (mm)	Nos.	AREA (sqm)
ADDITION (A)				
A	1500	200	2	0.60
B	8730	6070	1	52.99
C	5725	5200	1	29.94
D	16770	12000	1	209.63
E	3000	1300	1	7.50
F	985	5760	1	5.18
ADDITION AREA (A)				305.83
SUBTRACTION (B)				
1	4270	5610	1	23.95
2	5500	5000	1	27.50
3	1500	1800	1	2.70
4	2270	1535	1	4.25
5	2700	2230	1	6.02
6	5600	3610	1	20.22
SUBTRACTION AREA (B)				84.64
TOTAL FAR AREA ON FIRST FLOOR (A-B) =C				221.19

SECOND FLOOR FAR AREA				
CONDOMINIUM VILLA TYPE B-1b (E-1/3) LAND-1				
NO.	BREADTH (mm)	LENGTH (mm)	No.	AREA (sq.m)
ADDITION (A)				
1	1670	4460	1	7.49
2	3000	1500	1	4.50
ADDITION AREA (A)				12.99
SUBTRACTION (B)				
1	1500	1800	1	2.70
2	2770	1530	1	4.25
SUBTRACTION AREA (B)				6.95

TOTAL FAR AREA ON SECOND FLOOR [A+B] FC		75.34
BUILDUP AREA STATEMENT		
CONDOMINIUM VILLA TYPE B-1b (E-1/3) LAND-1		Sqm.
FAR AREA ON GROUND FLOOR		327.45
FAR AREA ON FIRST FLOOR		221.29
FAR AREA ON SECOND FLOOR		75.34
TOTAL F.A.R	[A]	624.07
NON FAR AREA ON BASEMENT FLOOR [B]		115.56
TOTAL BUILD UP AREA (A+B) FC		

TOTAL BUILT UP AREA		(A+B+C)	737.63
AREA STATEMENT AS PER APPROVED MASTER PLAN JAYPEE GREEN'S G. NOIDA			
CONDOMINIUM VILLA TYPE B-1b (E-1/3) LAND-1			Sqm.
TOTAL GROUND COVERAGE AREA	=		400.00
TOTAL FAR AREA	=		800.00
TOTAL BASEMENT AREA	=		120.00

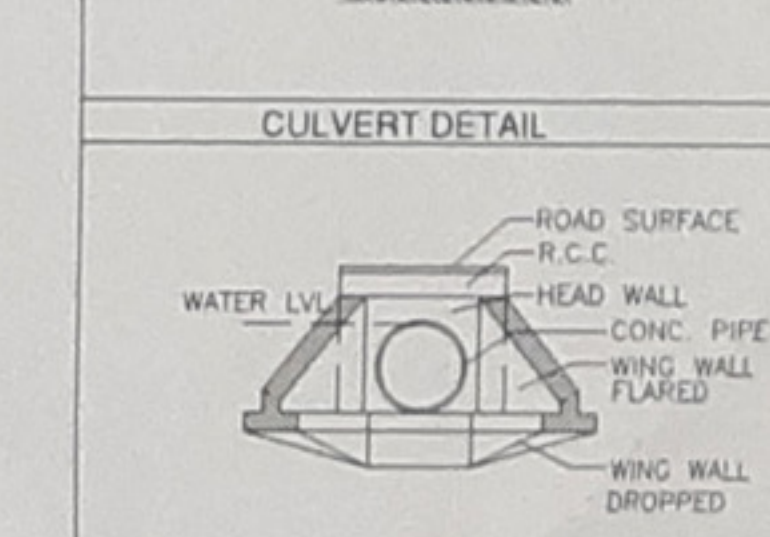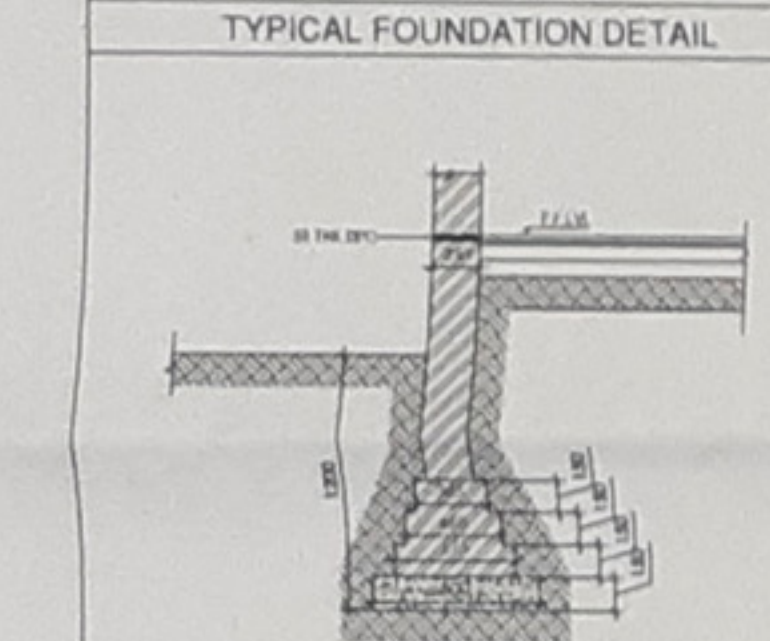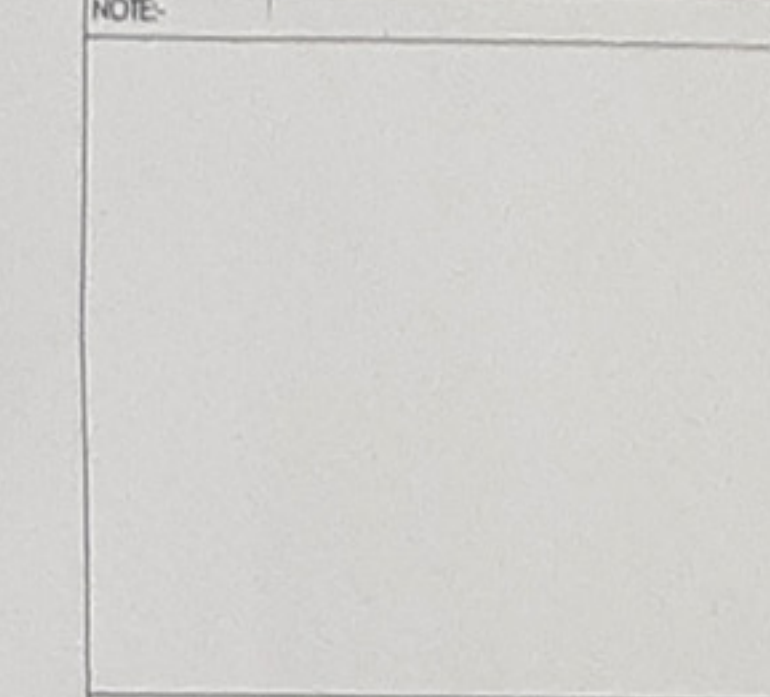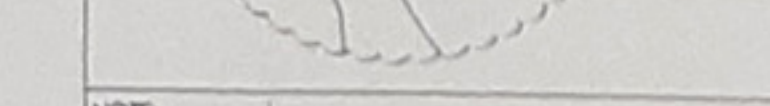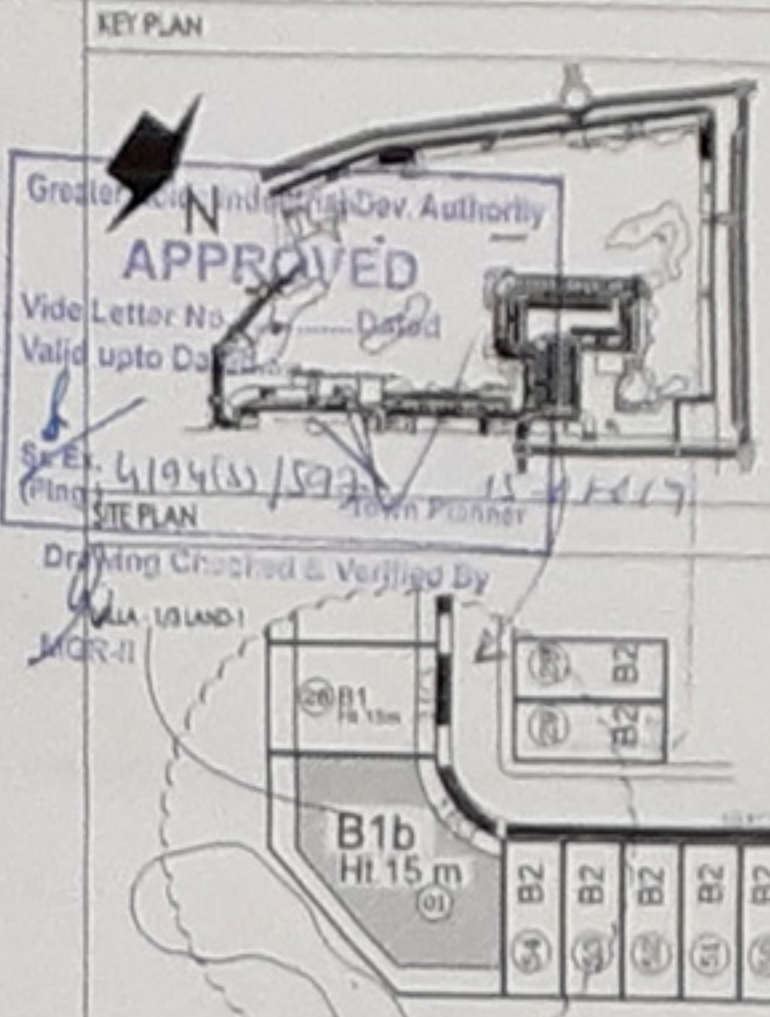

ELECTRIC LOAD = 38 KWatts

Architects

SYNTHESIS
ARCHITECTURE STUDIO
39, SECTOR - 37, NOIDA 201301
CONT: +91 9891382788, +91 9837046884
synthesis.arch@gmail.com

Owner's Signature _____

For JAYPEE GREENS
(A Division of Jaiprakash Associates Ltd.)

Authorized Signature: _____

Architect's Signature

Waller
Architect

MOHD. IMRAN
Council of Architecture
Registration No. CA/2013/58353

Client	
--------	--

JAYPEE GREENS
(A DIVISION OF JAI PRAKASH ASSOCIATES LTD.)