


UPPER BASEMENT FLOOR PLAN (SCALE 1:100)

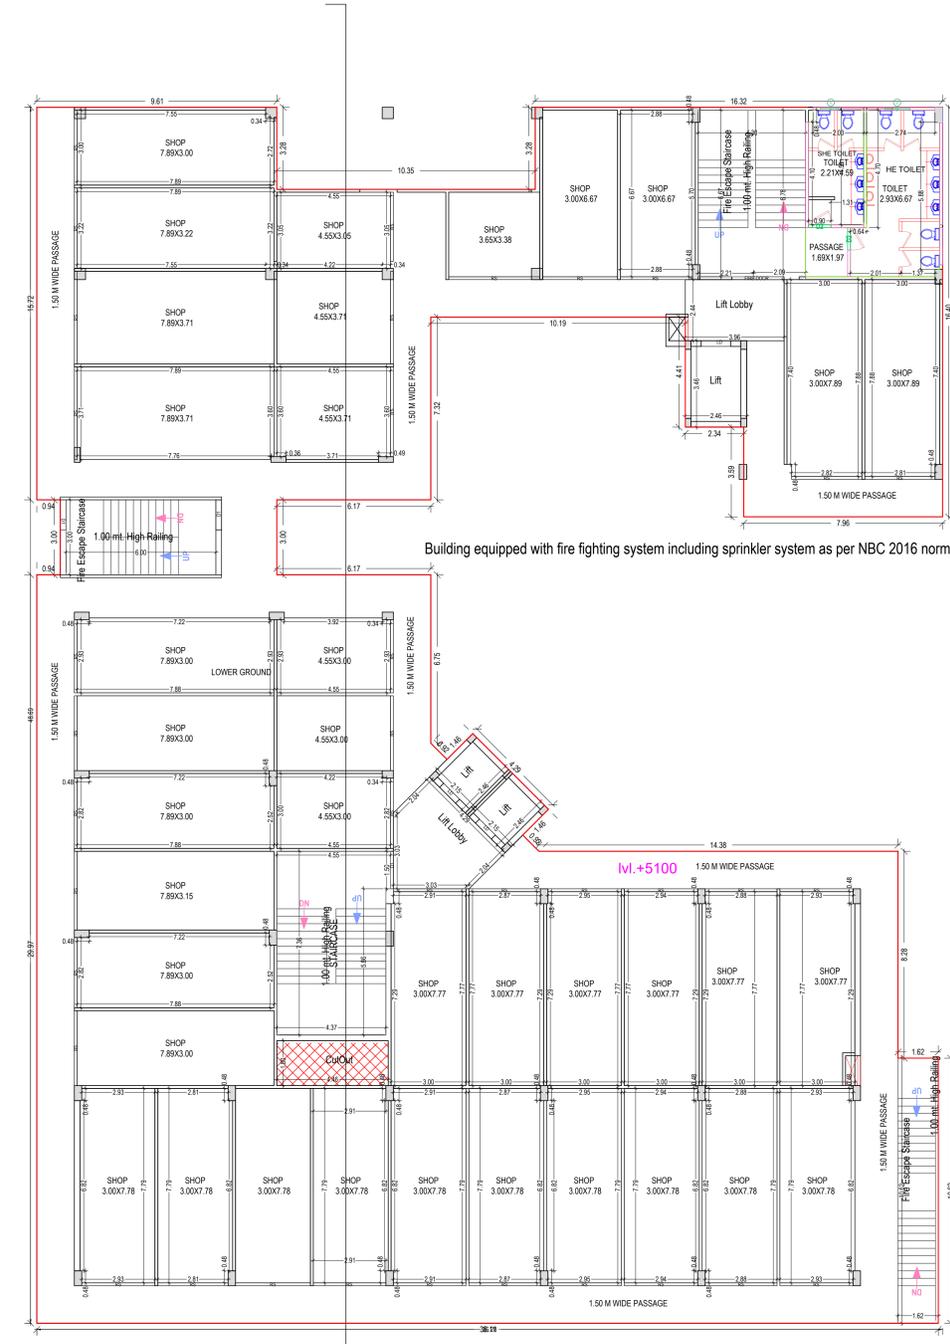

FIRST FLOOR PLAN (Proposed) (SCALE 1:100)

Building equipped with fire fighting system including sprinkler system as per NBC 2016 norms.

Building equipped with fire fighting system including sprinkler system as per NBC 2016 norms.

STORE / EQUIPMENT ROOM / MECHINICAL ROOM

PART BASEMENT FOR STORAGE

OWNER'S NAME AND SIGNATURE
 RASHI INFRA TECH rashiinfotech7@gmail.com, 9984666611
 M/S AMBA HOUSING PVT. LTD. rashiinfotech@gmail.com, 9984666611

ARCHITECT'S NAME AND SIGNATURE
 For Rashi Infotech
 REPAJAY PATEL Partner
 CA/2001/28562
 Uttar Pradesh Housing Board & Development Board


Building Plan Application Number
 UP/VP/21-22/1360
 Sanctioned On
 18 May 2022
 Valid Till
 15 Jun 2027
 Approved By
 Ajay Chauhan (Housing Commissioner)
 Examined By
 Abhishek Pal (Executive engineer)
 PANKAJ VERMA (Executive engineer)
 Vikram Singh Guatam (Architectural Assistant)
 Krishna Kant (Assistant Architect Planner)
 VIKAS KUMAR (Architect planner)
 Sanjeev Kashyap (Chief Architect Planner)

Total Plot Area :-	3371.61	Total FAR Area :-	5550.28
Total Coverage Area :-	1281.92	Total BUA Area :-	10038.85

Note: - 1) This drawing is prepared as per the current prevailing Building Bye Laws.
 2) If Map sanctioned is used for purpose anything other than stated in application will lead to rejection of Map.



UPPER GROUND FLOOR PLAN
(Proposed)
(SCALE 1:100)

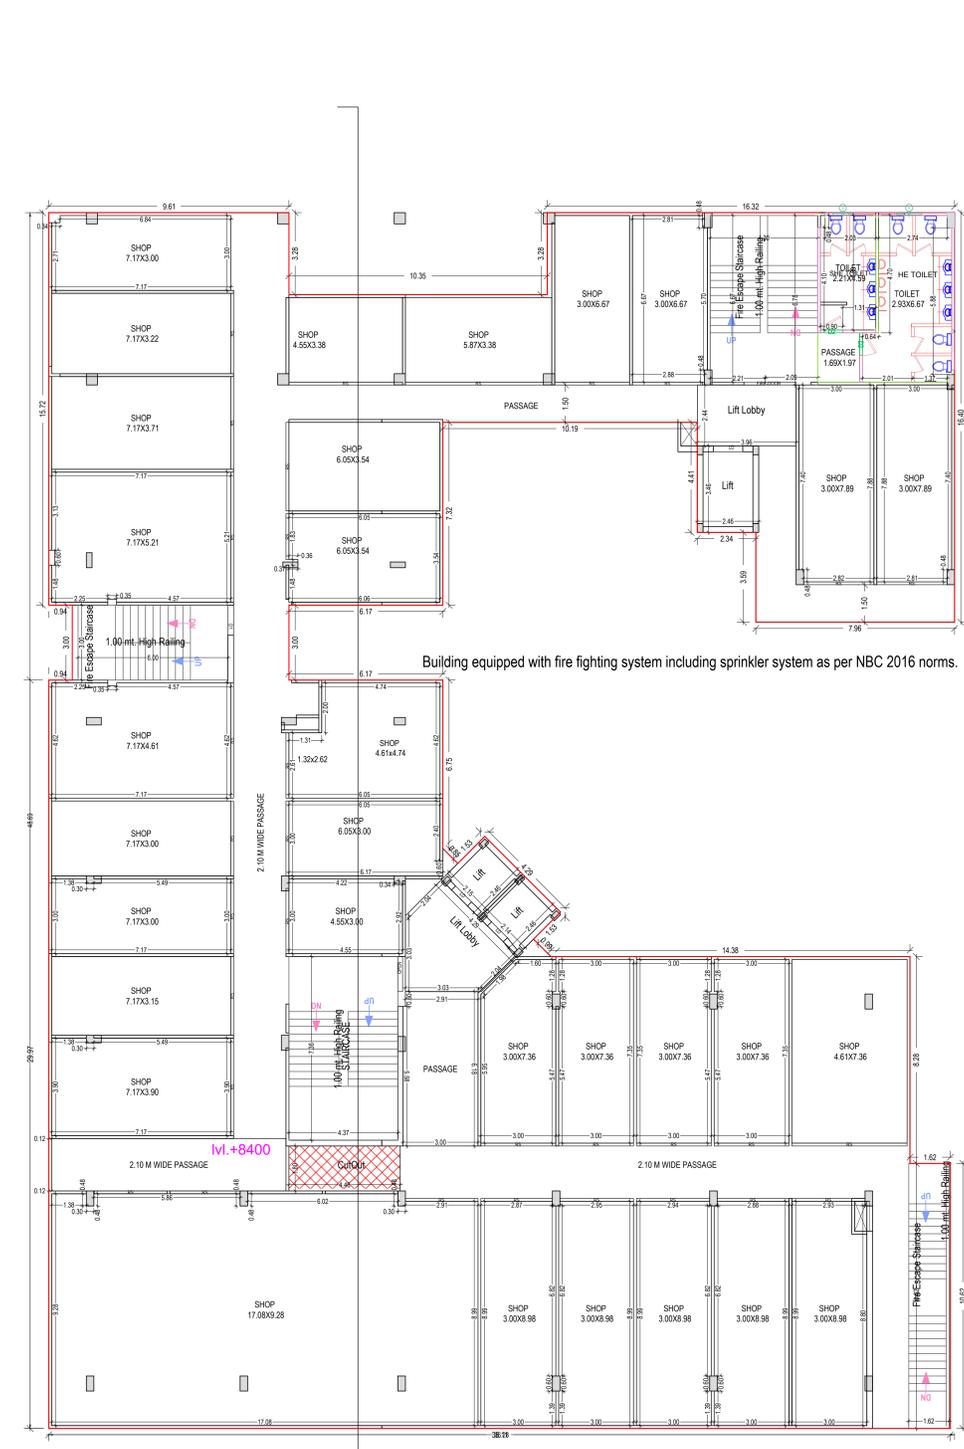

SECOND FLOOR PLAN
(Proposed)
(SCALE 1:100)

OWNER'S NAME AND SIGNATURE
 RASHI INFRATECH rashiinfotech@gmail.com 9964666611
 M/S AMBA HOUSING PVT.
 LTD. rashiinfotech@gmail.com 9964666611

ARCHITECT'S NAME AND SIGNATURE
 REPUNJAY PATEL
 CA/2001/28622



Uttar Pradesh Housing Board & Development Board

Building Plan Application Number
 UPVP/BP/21-22/1360

Sanctioned On
 18 May 2022

Valid Till
 15 Jun 2027

Approved By
 Ajay Chauhan (Housing Commissioner)

Examined By
 Abhishek Pal (Executive engineer)

PANKAJ VERMA (Executive engineer)

Vikram Singh Guatam (Architectural Assistant)

Krishna Kant (Assistant Architect Planner)

VIKAS KUMAR (Architect planner)

Sanjeev Kashyap (Chief Architect Planner)

Note: - 1) This drawing is prepared as per the current prevailing Building Bye Laws.
 2) If Map sanctioned is used for purpose anything other than stated in application will lead to rejection of Map.

Total Plot Area :-	3371.61	Total FAR Area :-	5550.28
Total Coverage Area :-	1281.92	Total BUA Area :-	10038.85