



KEY PLAN

PLAY AREA

DATE	NO.	ISSUED TO	INITIAL

DATE	REV. NO.	BRIEF RECORD	INITIAL

CONSULTANTS:  
**SAJAG CONSULTANTS**  
C-146 KILOKRI  
NEAR MAHARANI BAGH CROSSING  
NEW DELHI-110014  
TELEPHONE-26343059,9868848054

DIVISION	DRAWN	CHECKED	STUD
ARCL	ASHOK	ABHA	M.M.

DRG. NO.: 211.04.00.01C

SCHEME:  
AMRAPALI YOJNA, HARDOI ROAD,  
LUCKNOW.

DRG. TITLE:  
**NUMBERING PLAN**


PROJECT:  
GROUP HOUSING ON  
PLOT NO.- H/G/M-1

DATE: 12.08.16

SCALE: N.T.S.

VIKAS SINGH  
DRAFTS MAN  
ARVIND DEO ARYA  
ASSTT. ARCL. PLANNER  
HEMA AGARWAL  
ARCHITECT PLANNER

CHIEF ARCH. PLANNER  
SHAHABUDDIN MOHAMMAD  
I.A.S.  
AVAS AYUKT

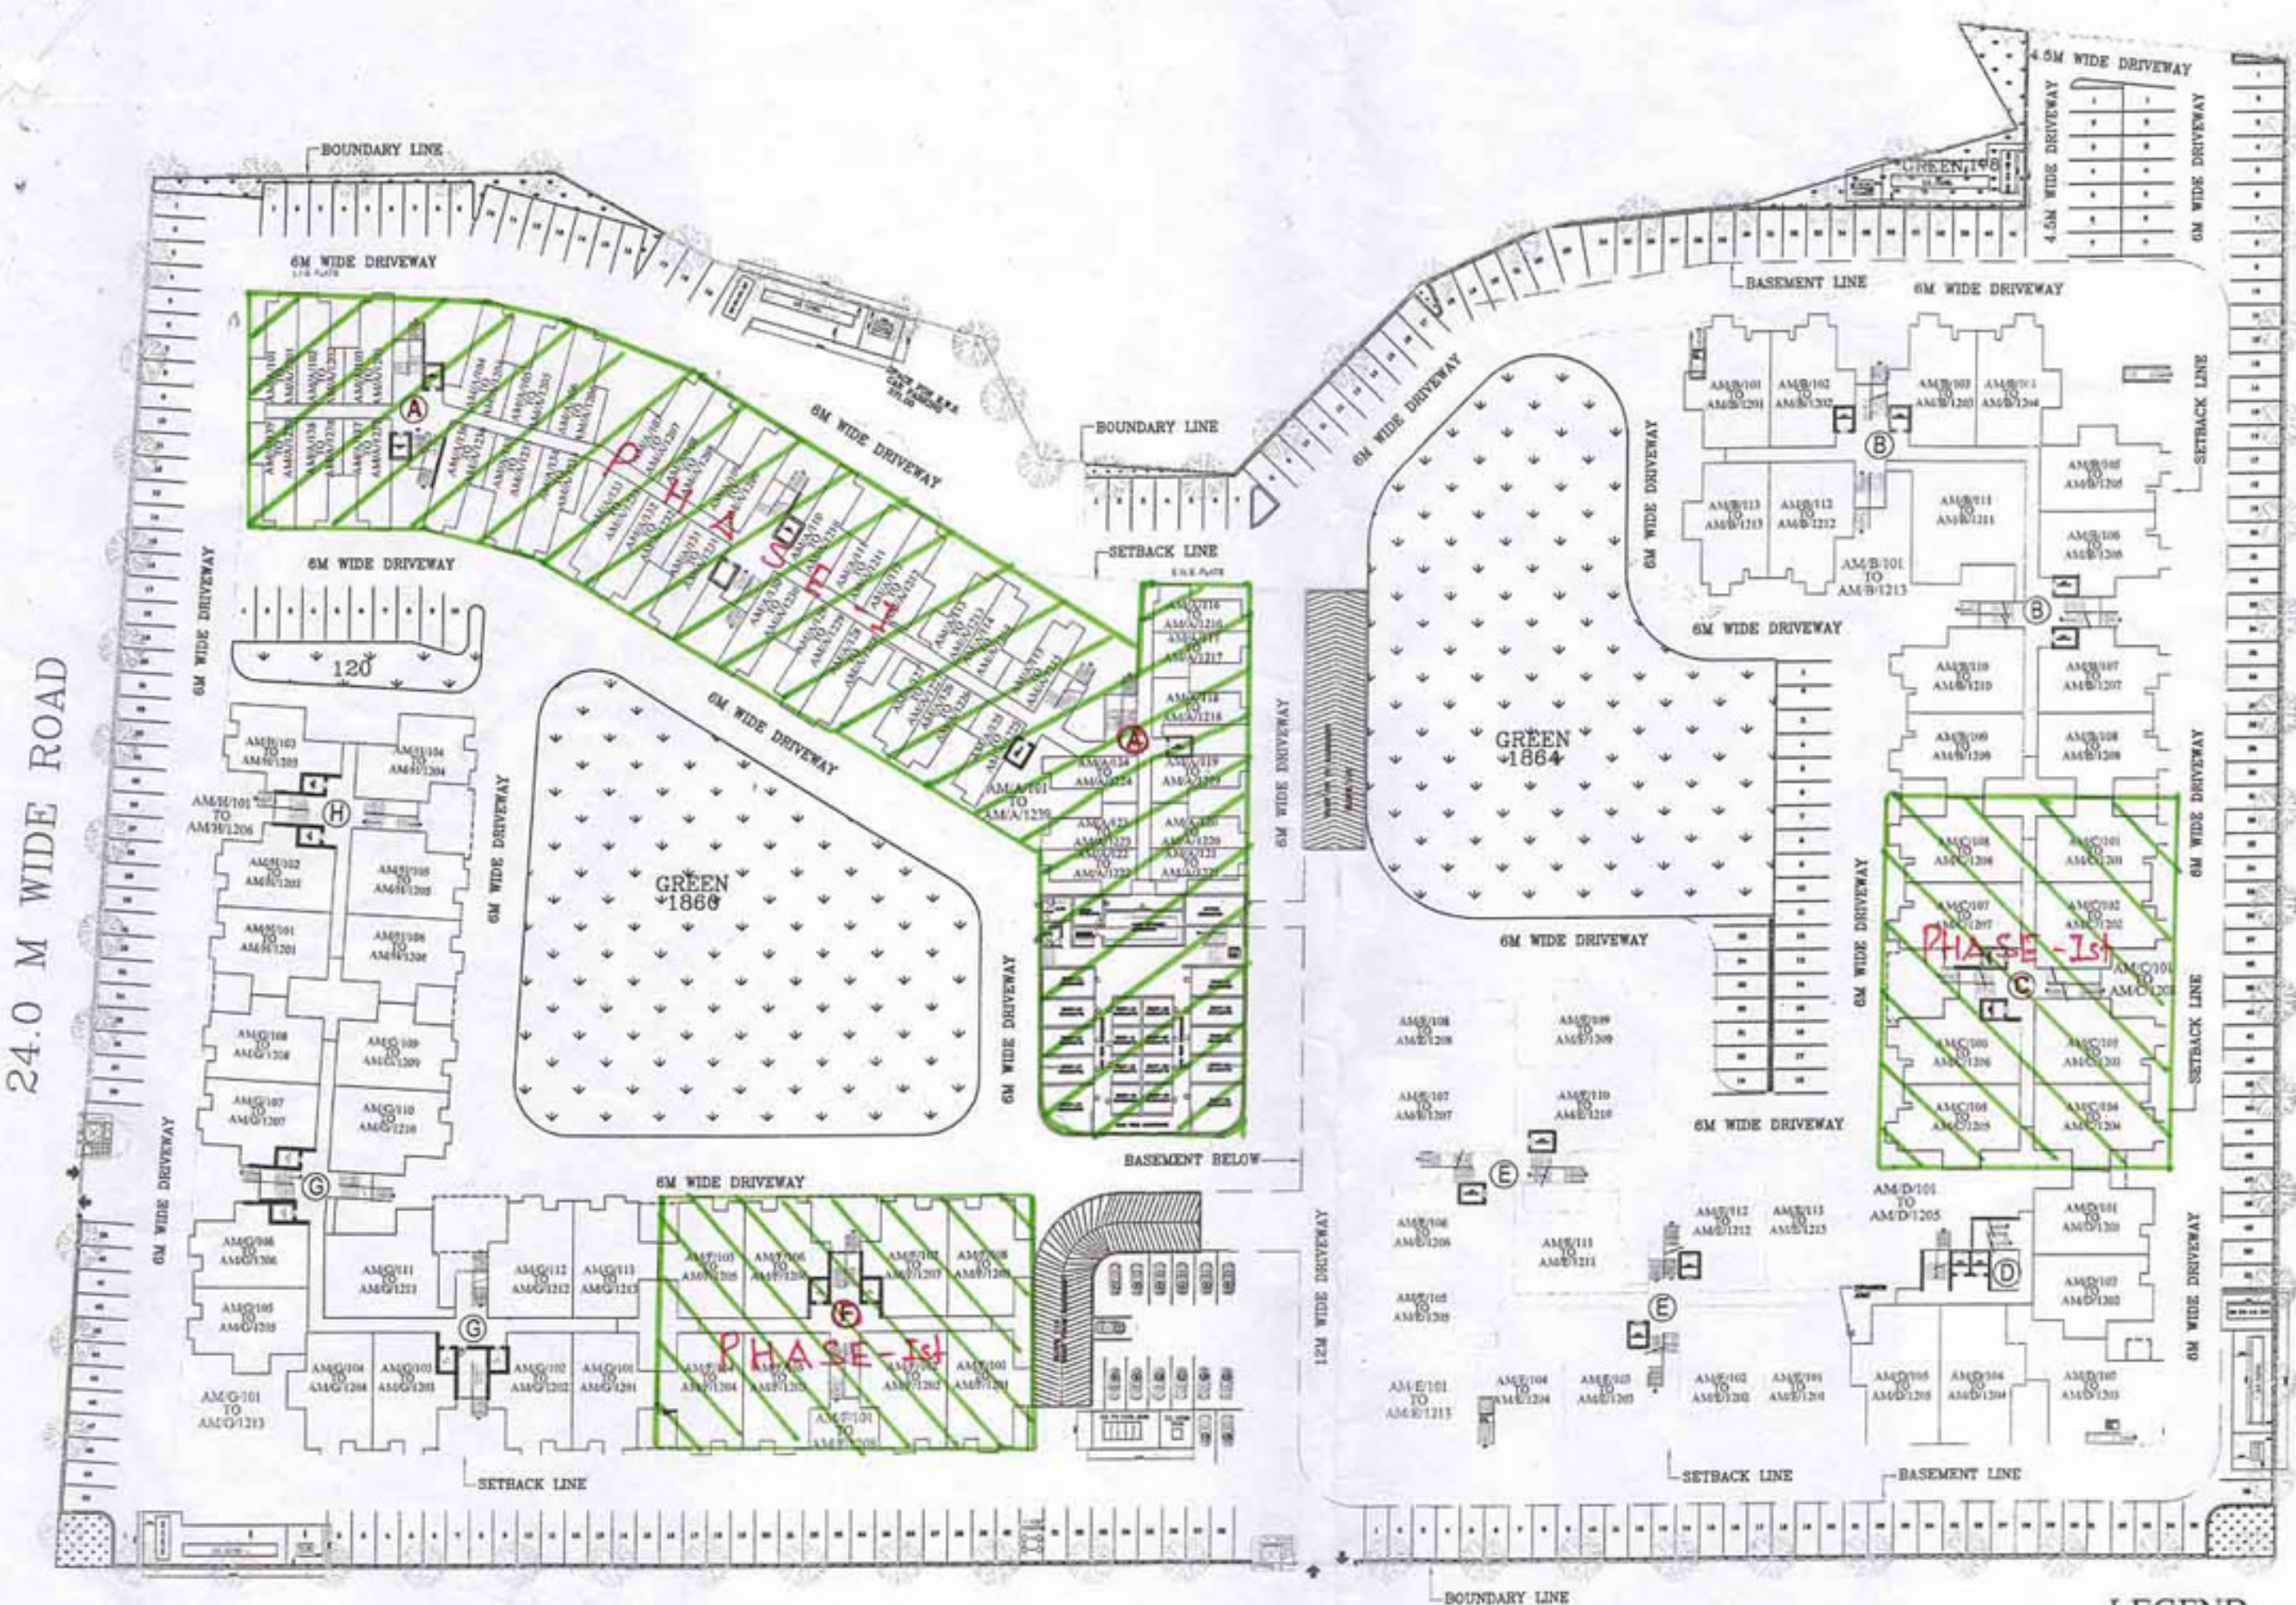

24.0 M WIDE ROAD  
**NUMBERING PLAN**

**LEGEND**

