

PROJECT:-
PROPOSED MIG FLATS
AT LOHIA ENCLAVE PHASE I,
DHORIA BYEPASS ROAD,
GORAKHPUR.

THIS DRAWING IS THE PROPERTY OF M/S "VISHNVI" ANUPAM AGARWAL,
IT SHALL NOT BE REPRODUCED OR USED WITHOUT THEIR WRITTEN PERMISSION.
NOT MADE KNOWN TO A THIRD PARTY IN FACT OR AS A RESULT OF
ANY MANNER OF COMMUNICATION OR INFORMATION THAT NO PART THEREOF
SHALL BE, REPRODUCED FOR THE PURPOSE OTHER THAN THE INTENDED PURPOSE.


NOTE:
DRAWING IS TO BE READ ONLY NOT MEASURED.
*ANY DISCREPANCY SHOULD BE BROUGHT TO NOTICE IMMEDIATELY.
*ALL DIMENSIONS ARE IN METERS.

'MIG D'

TITLE - STILT FLOOR WORKING DRG.
DRAWING NO. - W1(MIG-D)

DATE:- 20-05-2020
SCALE:- NOT TO SCALE
DRN. BY:- 1
CHD. BY:- A

ARCHITECTS:-
"V" ENGINEERS
ANUPAM AGARWAL
B. ARCH (HONS)
CA-0426011, AIA
REGD. NO. 0051-2204174, 2300071, 0041210773
A-15, Regd. House, Phase-II,
Near South Point Mall, Chaugama,
GORAKHPUR.
E-MAIL: anupam772@gmail.com,

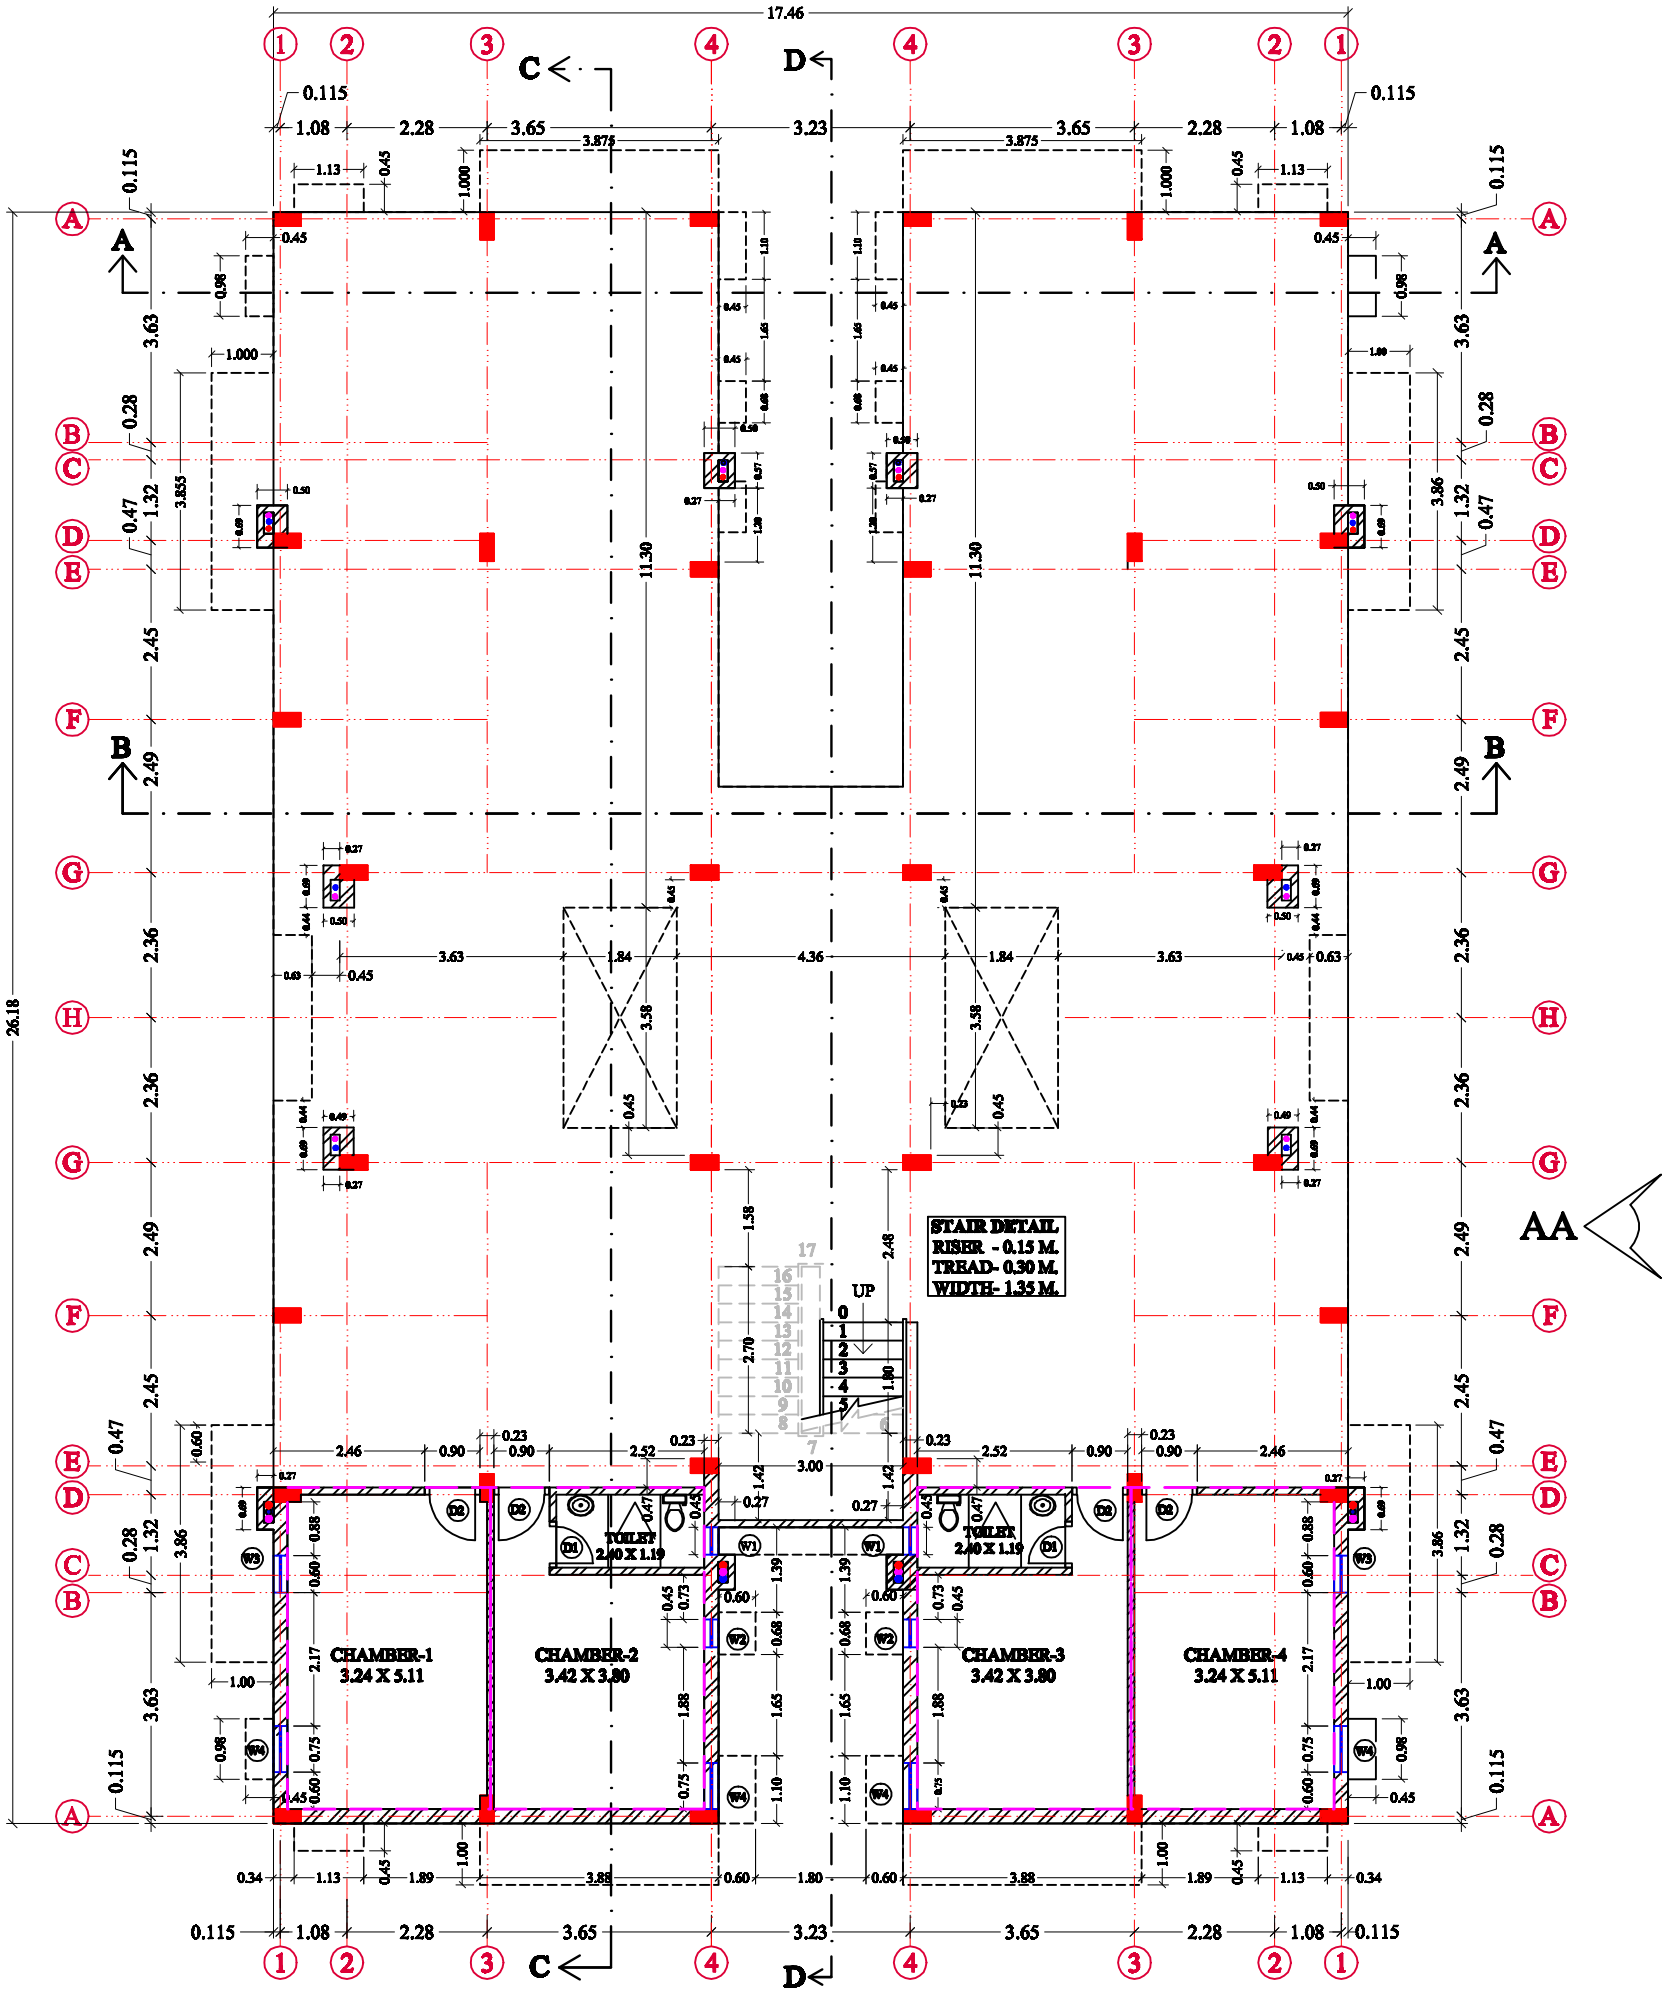

CARPET AREA
CHAMBER 1-17.23 SQM
CHAMBER 2-18.14 SQM
CHAMBER 3-18.14 SQM
CHAMBER 4-17.23 SQM
TOTAL -70.74 SQM

ASST. ENGINEER

EX. ENGINEER

TOWN PLANNER

SECRETARY

VICE CHAIRMAN

OWNER:-
GORAKHPUR DEVELOPMENT AUTHORITY,
GORAKHPUR.