


1. ओवेकर भाषा प्रत्यक्ष भाषा-भाषा विनियम 23/7/15 सं: विहित प्रस्ताव
 रातों का पालन करना होगा।
 2. नवने के स्वीकृत मानचित्र संख्या 899/प्रौठ-4/2011-2 प्रमाण 9/11/15
 स्वीकृत हुआ है, सं ओवेकर प्रशासकों को निर्धारित नहीं किया जायेगा।
 3. नवने के स्वीकृत/मान्यता विनियमों के अधीनस्थ विनियम/परिचालन नहीं

[illegible]

शर्तः—
त्र शमन मानचित्र निर्गत किया जा रहा है। सम्पत्ति प्रमाण पत्र पृथक से प्राप्त करना अनिवार्य होगा।

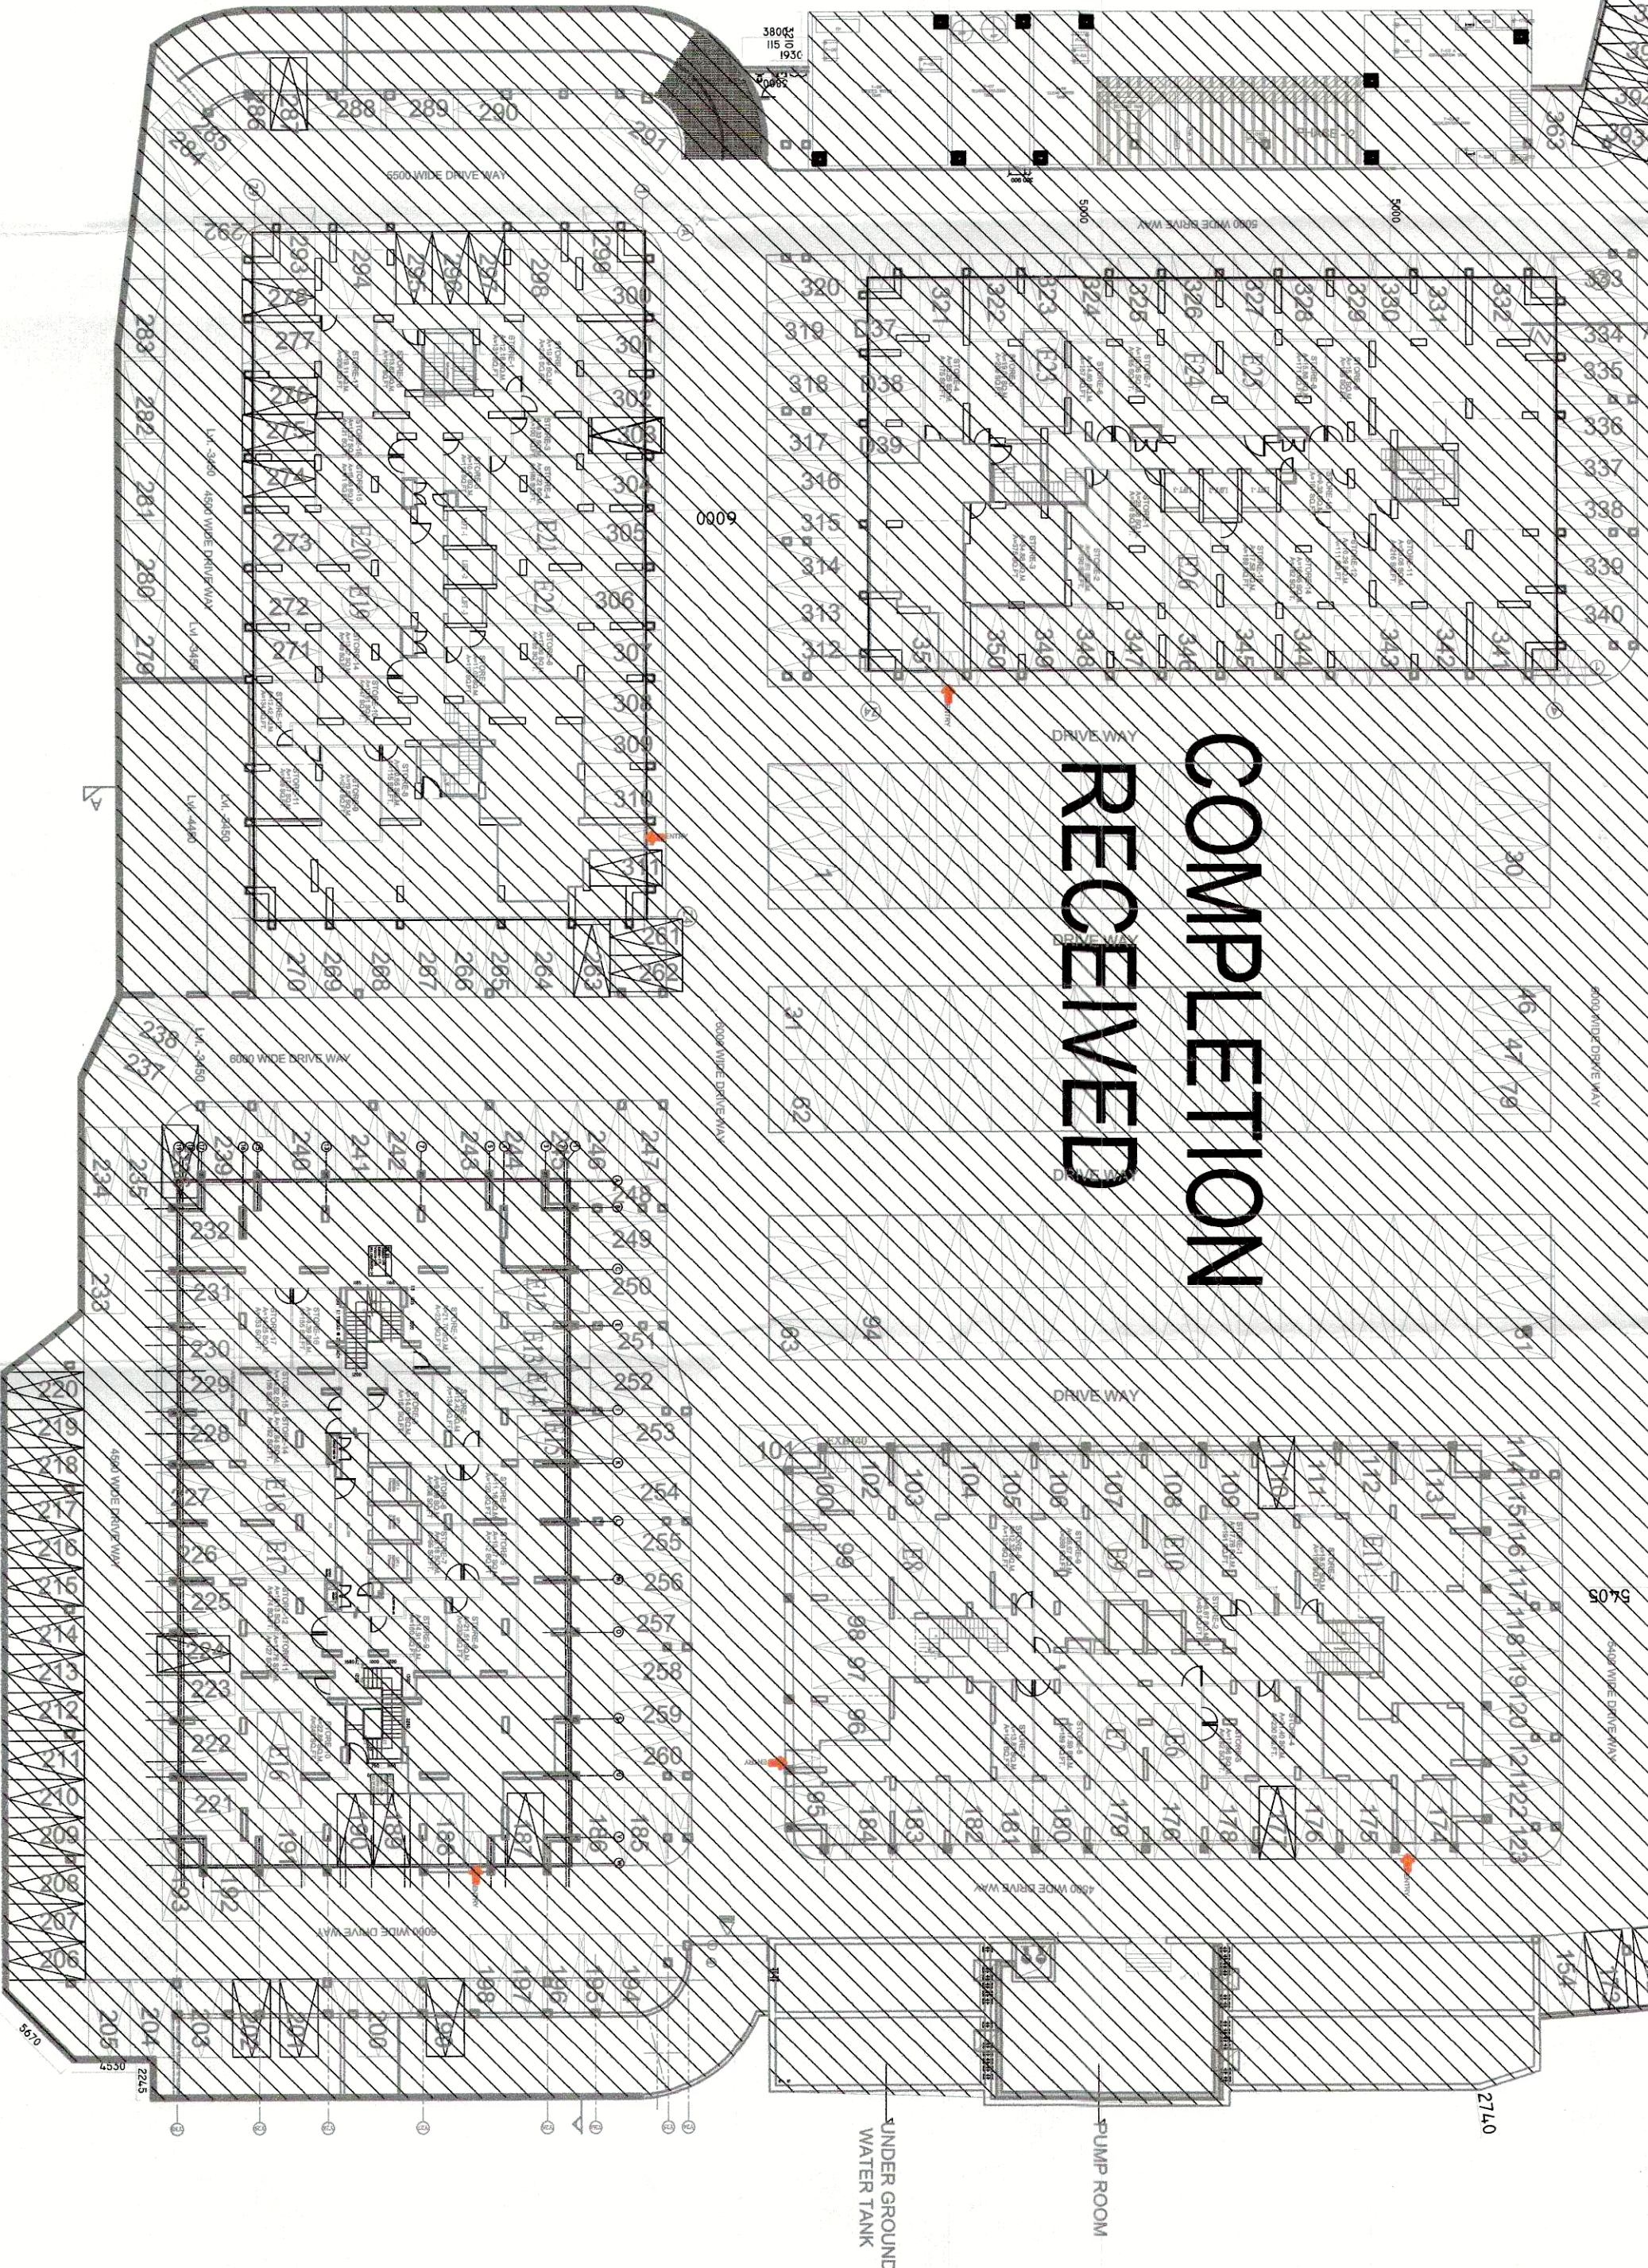

AREA STATEMENT

SNO	PARTICULARS	SQ.MTR.
1.	ALREADY COMPOUNDED AREA	18206.00
1.	TO BE COMPOUND AREA	8023.75
	TOTAL	26229.75

SHIPPER RASSEMENT

Ken

ARCHITECT'S

JOY ARCHITECTS & PLANNERS
T: 46599599 | F 46599512
E: gpma@airtelmail.in | W: www.joyarchitects.com

MAHAGUN REAL ESTATE PVT. LTD

MR. DHEERAJ JAIN

PRODUCED BY AN AUTODESK EDUCATIONAL PRODUCT


PROJECT:
COMPOUNDING DRAWING FOR THE PROPOSED
GROUP HOUSING AT PLOT NO. KHASRA NO. 839,
840, 841, 853, 854, 855, 1037, 1038, 1039 AT VILLAGE
MEHROLI, DASNA, DISTT. GHAZIABAD

BUILDER & PROMOTERS
MAHAGUN REAL ESTATE PVT. LTD.

THROUGH

THROUGH

1000

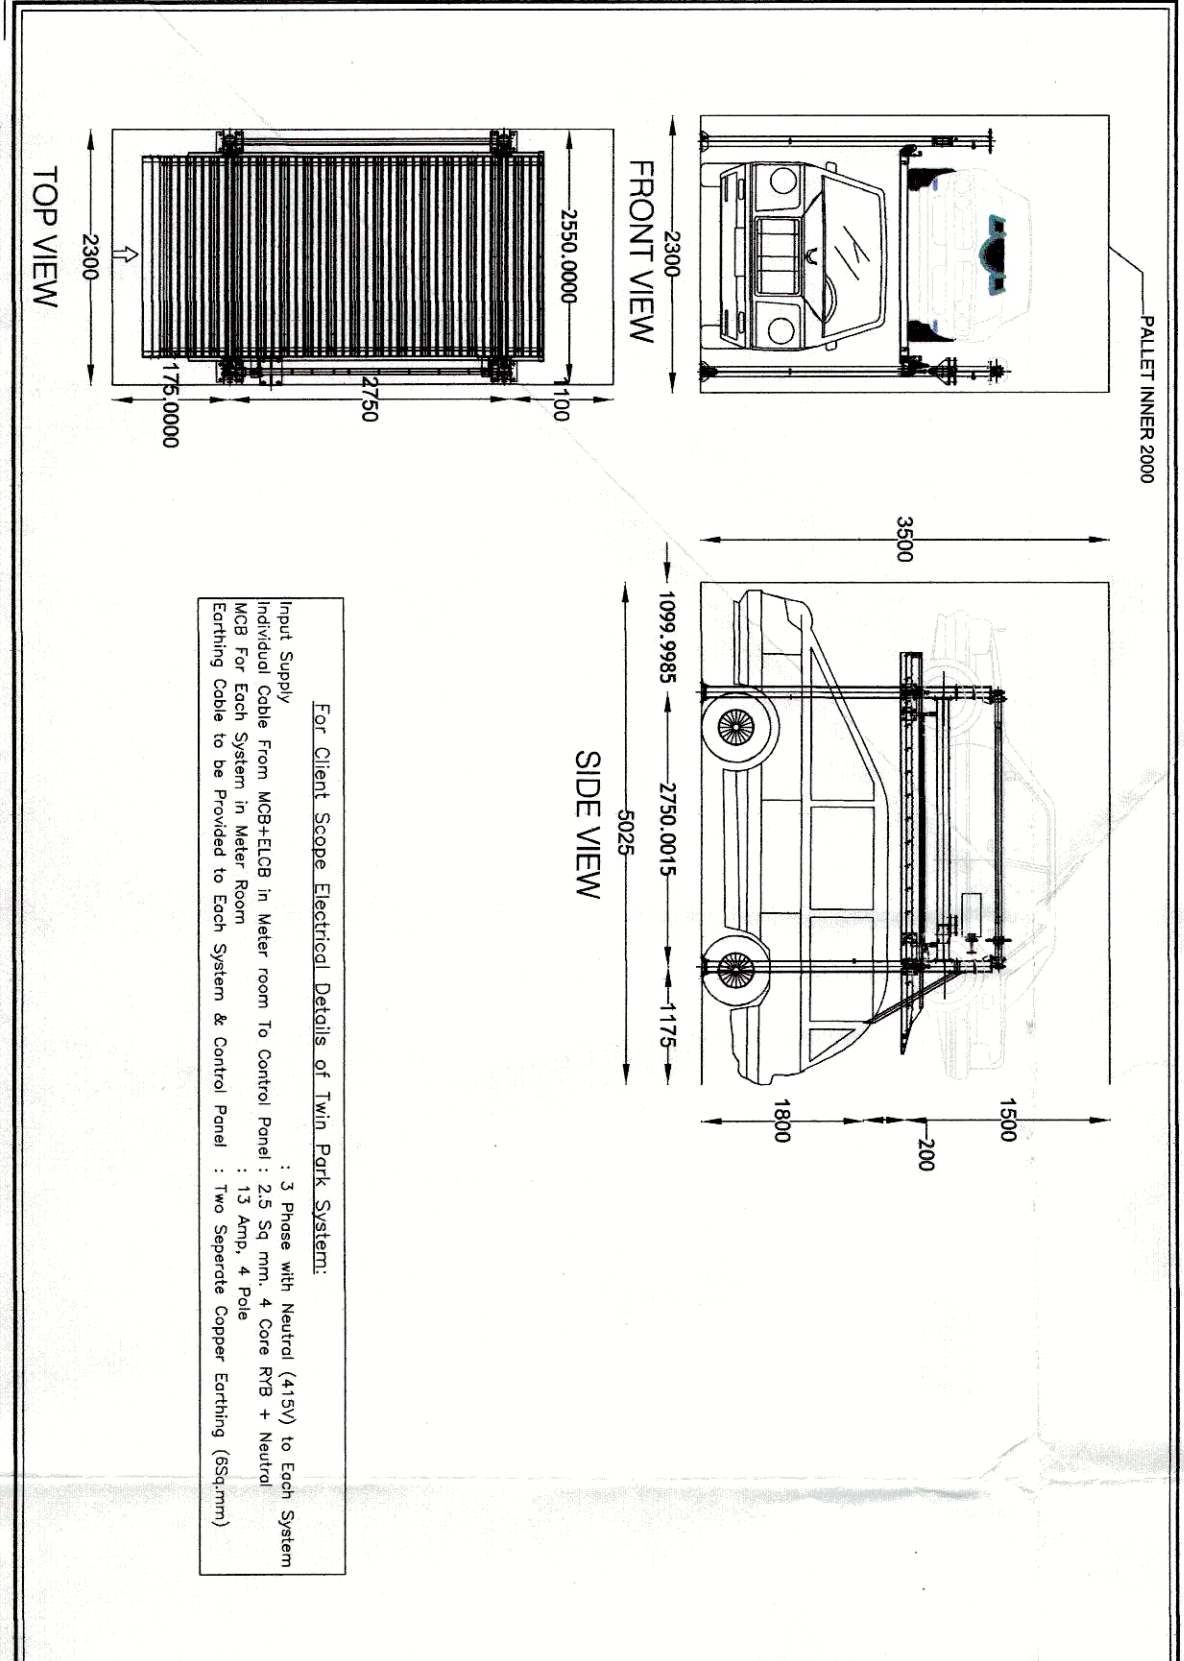

For Client Scope Electrical Details of Twin Park System:

Input Supply	: 3 Phase with Neutral (415V) to Each System
Individual Cable From MCB-ELCB in Water room to Control Panel	: 1.5 Sq.mm, 4 Core R/W + Neutral
MCB For Each System in Water Room	: 15 Amp, 4 Pole
Earthing Cable to be Provided to Each System & Control Panel	: Two Separate Copper Earthing (35sq.mm)