


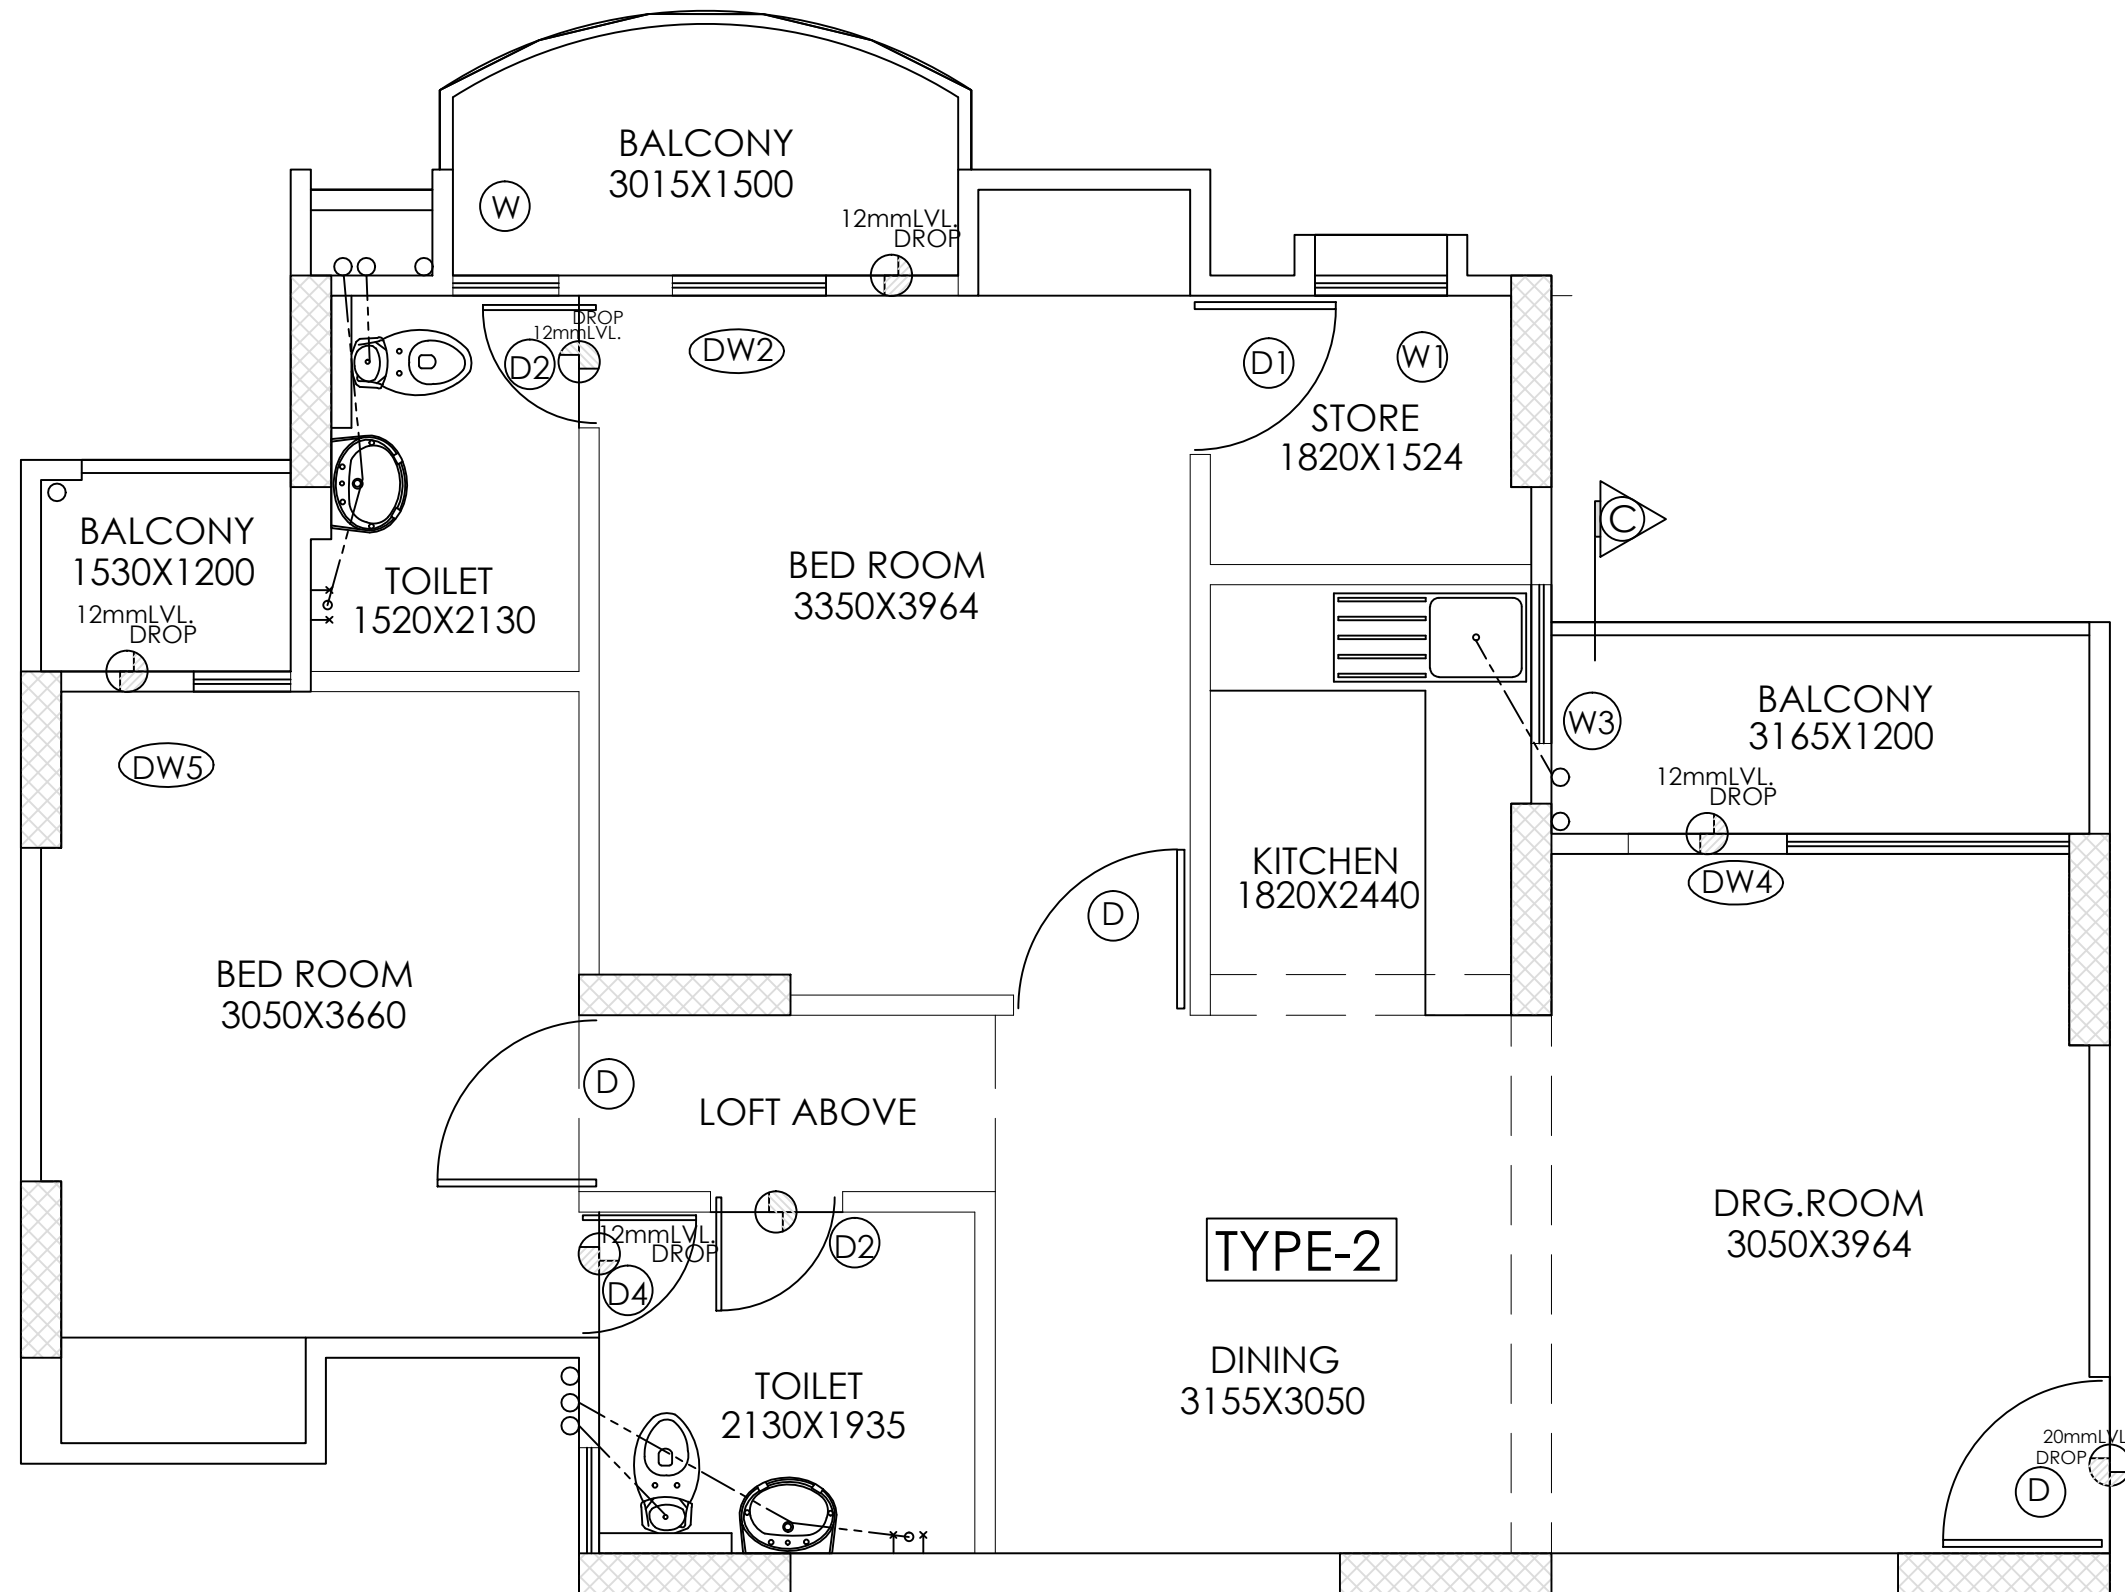

UNIT TYPE	CARPET AREA AS PER RERA		BALCONY AREA		EXTERNAL WALL & COLUMN AREA		TOTAL AREA	
	AREA (IN SQ.M.)	AREA (IN SQ.FT.)	AREA (IN SQ.M.)	AREA (IN SQ.FT.)	AREA (IN SQ.M.)	AREA (IN SQ.FT.)	AREA (IN SQ.M.)	AREA (IN SQ.FT.)
TYPE-2	66.288	713.517	9.288	99.975	6.854	73.776	82.430	887.267

PROJECT:-
GROUP HOUSING FOR
RAKSHA VIGYAN KARAMCHARI
SAHKARI AWAS SAMITI LIMITED
AT INDIRAPURAM
NH-24, GHAZIABAD


DRG. TITLE:-
UNIT PLAN (TYPE-2)

SCALE:-1/25
DLT.BY:-Mukesh

DRG. NO.:-A-04
DATE:-09/04/2013

ARCHITECTS:-

ANDLEYS ASSOCIATES PVT.LTD.
ARCHITECTS ENGINEERS PLANNERS
39 HOUSING SOCIETY N.D.S.E-I NEW DELHI - 110049

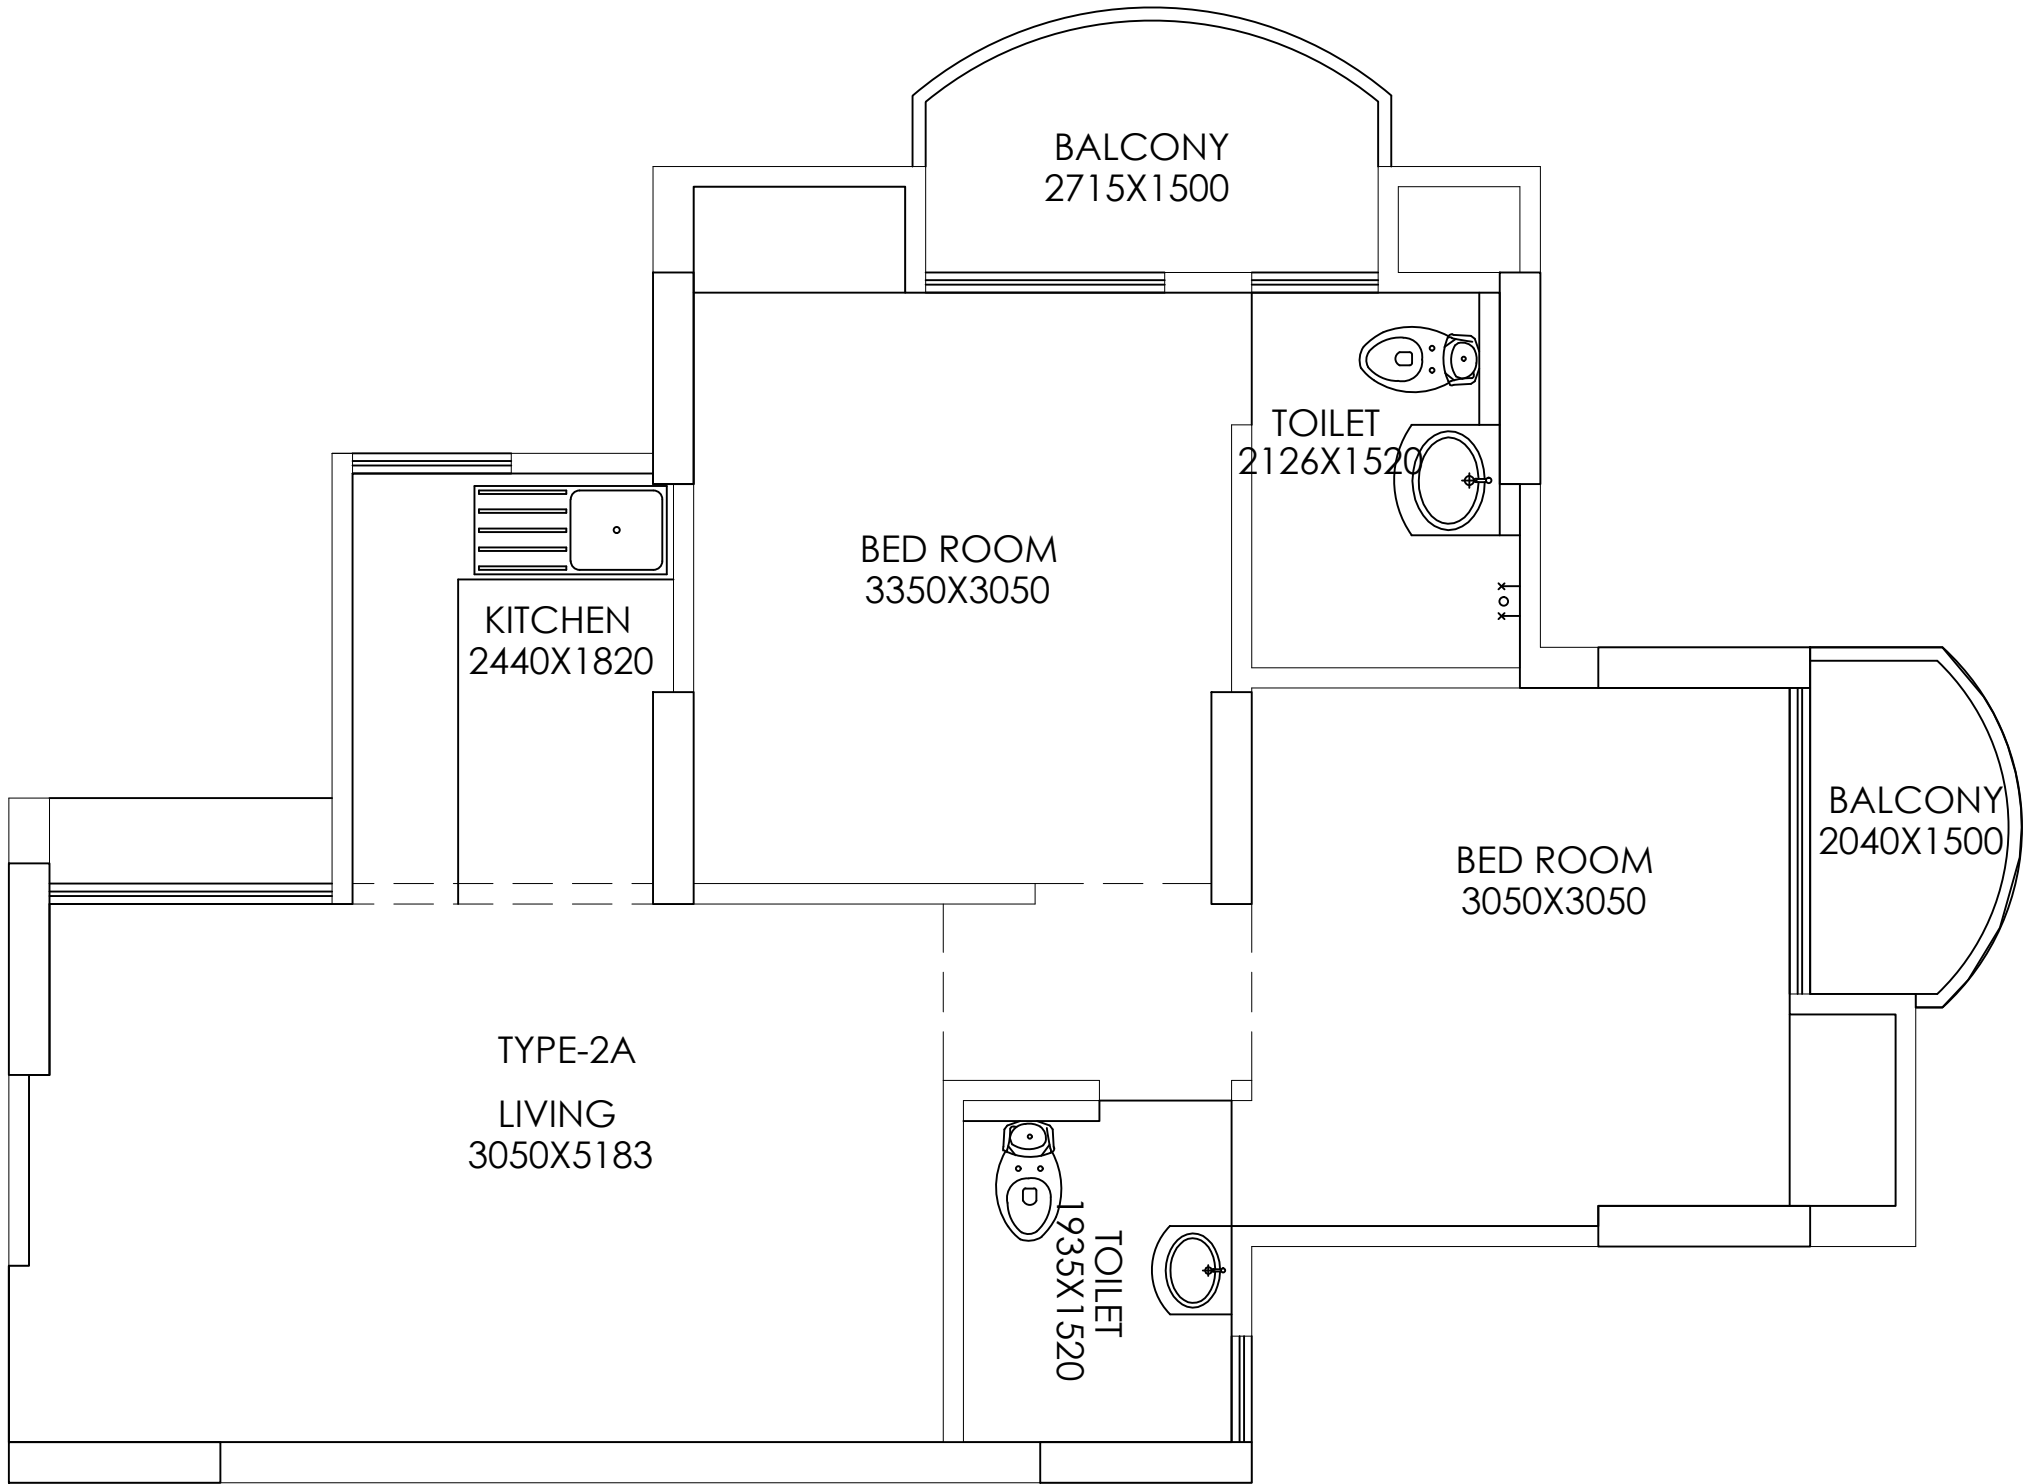

UNIT TYPE	CARPET AREA AS PER RERA		BALCONY AREA		EXTERNAL WALL & COLUMN AREA		TOTAL AREA	
	AREA (IN SQ.M.)	AREA (IN SQ.FT.)	AREA (IN SQ.M.)	AREA (IN SQ.FT.)	AREA (IN SQ.M.)	AREA (IN SQ.FT.)	AREA (IN SQ.M.)	AREA (IN SQ.FT.)
TYPE-2A	50.512	543.706	26.598	286.298	7.425	79.922	84.535	909.925

PROJECT:-
GROUP HOUSING FOR
RAKSHA VIGYAN KARAMCHARI
SAHKARI AWAS SAMITI LIMITED
AT INDIRAPURAM
NH-24, GHAZIABAD

DRG. TITLE:-
UNIT PLAN (TYPE-2A)

SCALE:-1/25


DRG. NO.:-A-04

DLT.BY.:-Mukesh

DATE:-09/04/2013

ARCHITECTS:-

ANDLEYS ASSOCIATES PVT.LTD.
ARCHITECTS ENGINEERS PLANNERS
39 HOUSING SOCIETY N.D.S.E-I NEW DELHI - 110049

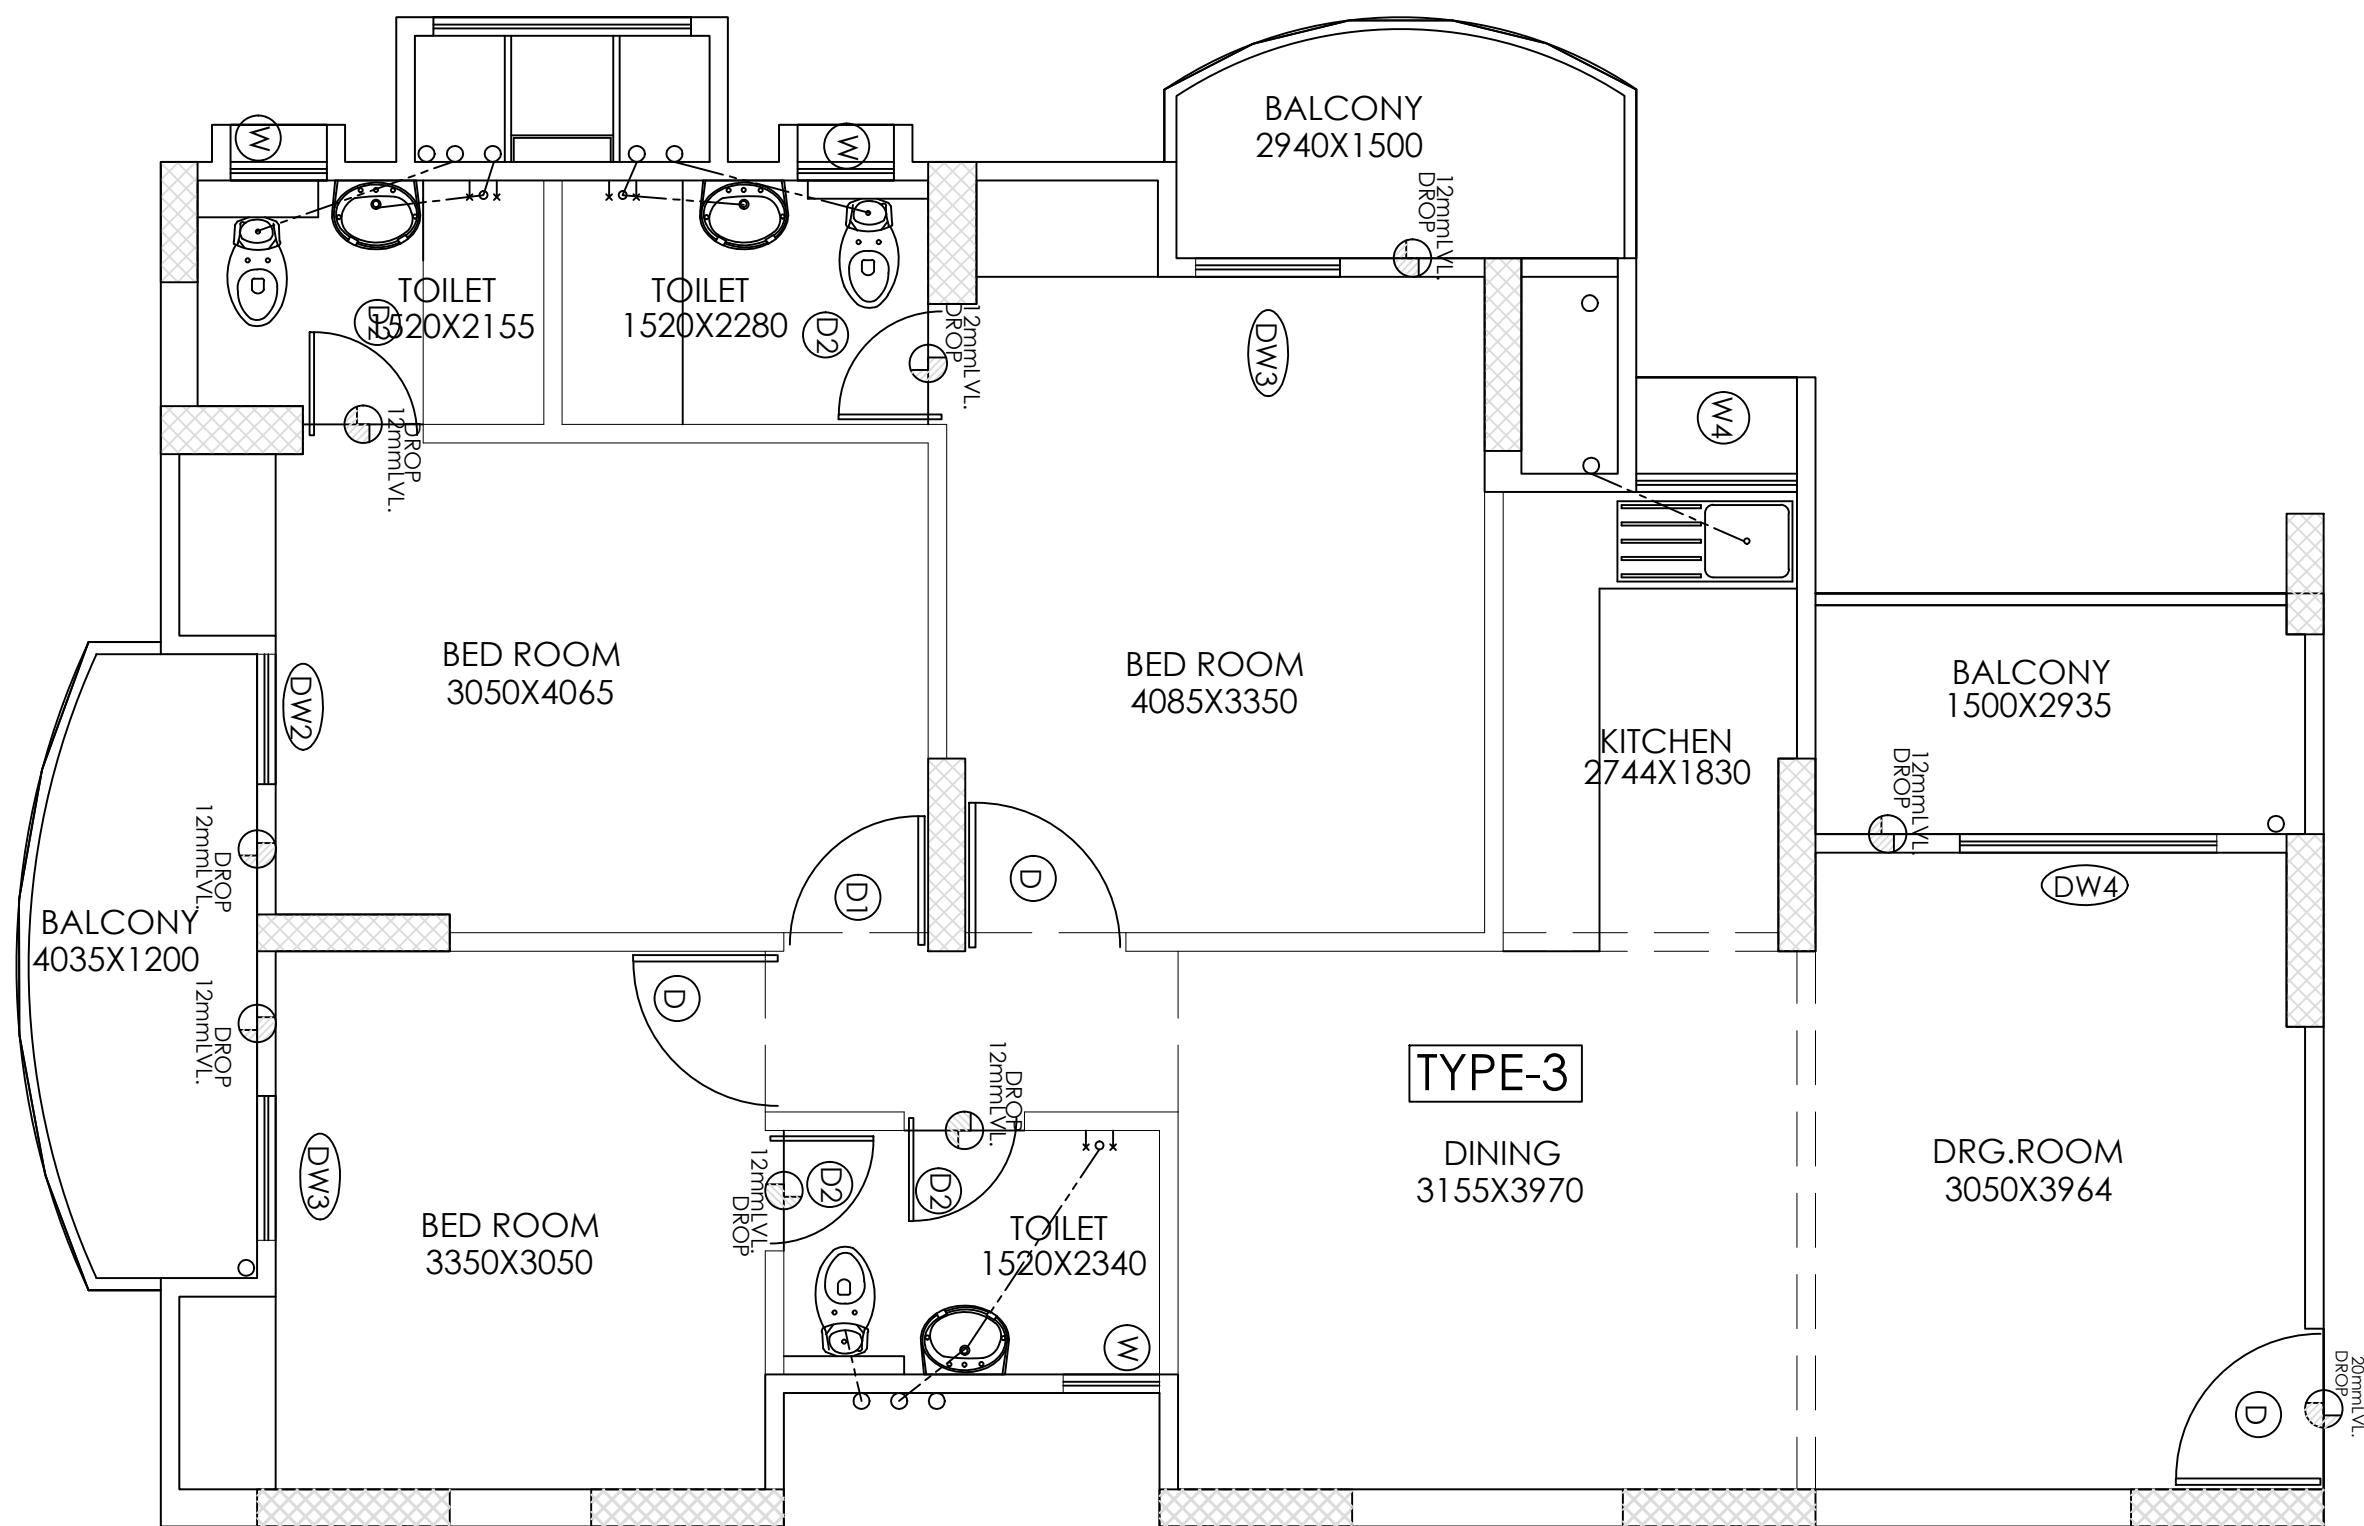

UNIT TYPE	CARPET AREA AS PER RERA		BALCONY AREA		EXTERNAL WALL & COLUMN AREA		TOTAL AREA	
	AREA (IN SQ.M.)	AREA (IN SQ.FT.)	AREA (IN SQ.M.)	AREA (IN SQ.FT.)	AREA (IN SQ.M.)	AREA (IN SQ.FT.)	AREA (IN SQ.M.)	AREA (IN SQ.FT.)
TYPE-3	84.263	906.998	13.765	148.165	8.312	89.469	106.340	1144.632


PROJECT:-
GROUP HOUSING FOR
RAKSHA VIGYAN KARAMCHARI
SAHKARI AWAS SAMITI LIMITED
AT INDIRAPURAM
NH-24, GHAZIABAD

DRG. TITLE:-
UNIT PLAN (TYPE-3)

SCALE:-1/25 DRG. NO.:-A-04

DLT.BY.:-Mukesh DATE:-09/04/2013

ARCHITECTS:-
ANDLEYS ASSOCIATES PVT.LTD.
ARCHITECTS ENGINEERS PLANNERS
39 HOUSING SOCIETY N.D.S.E-I NEW DELHI - 110049

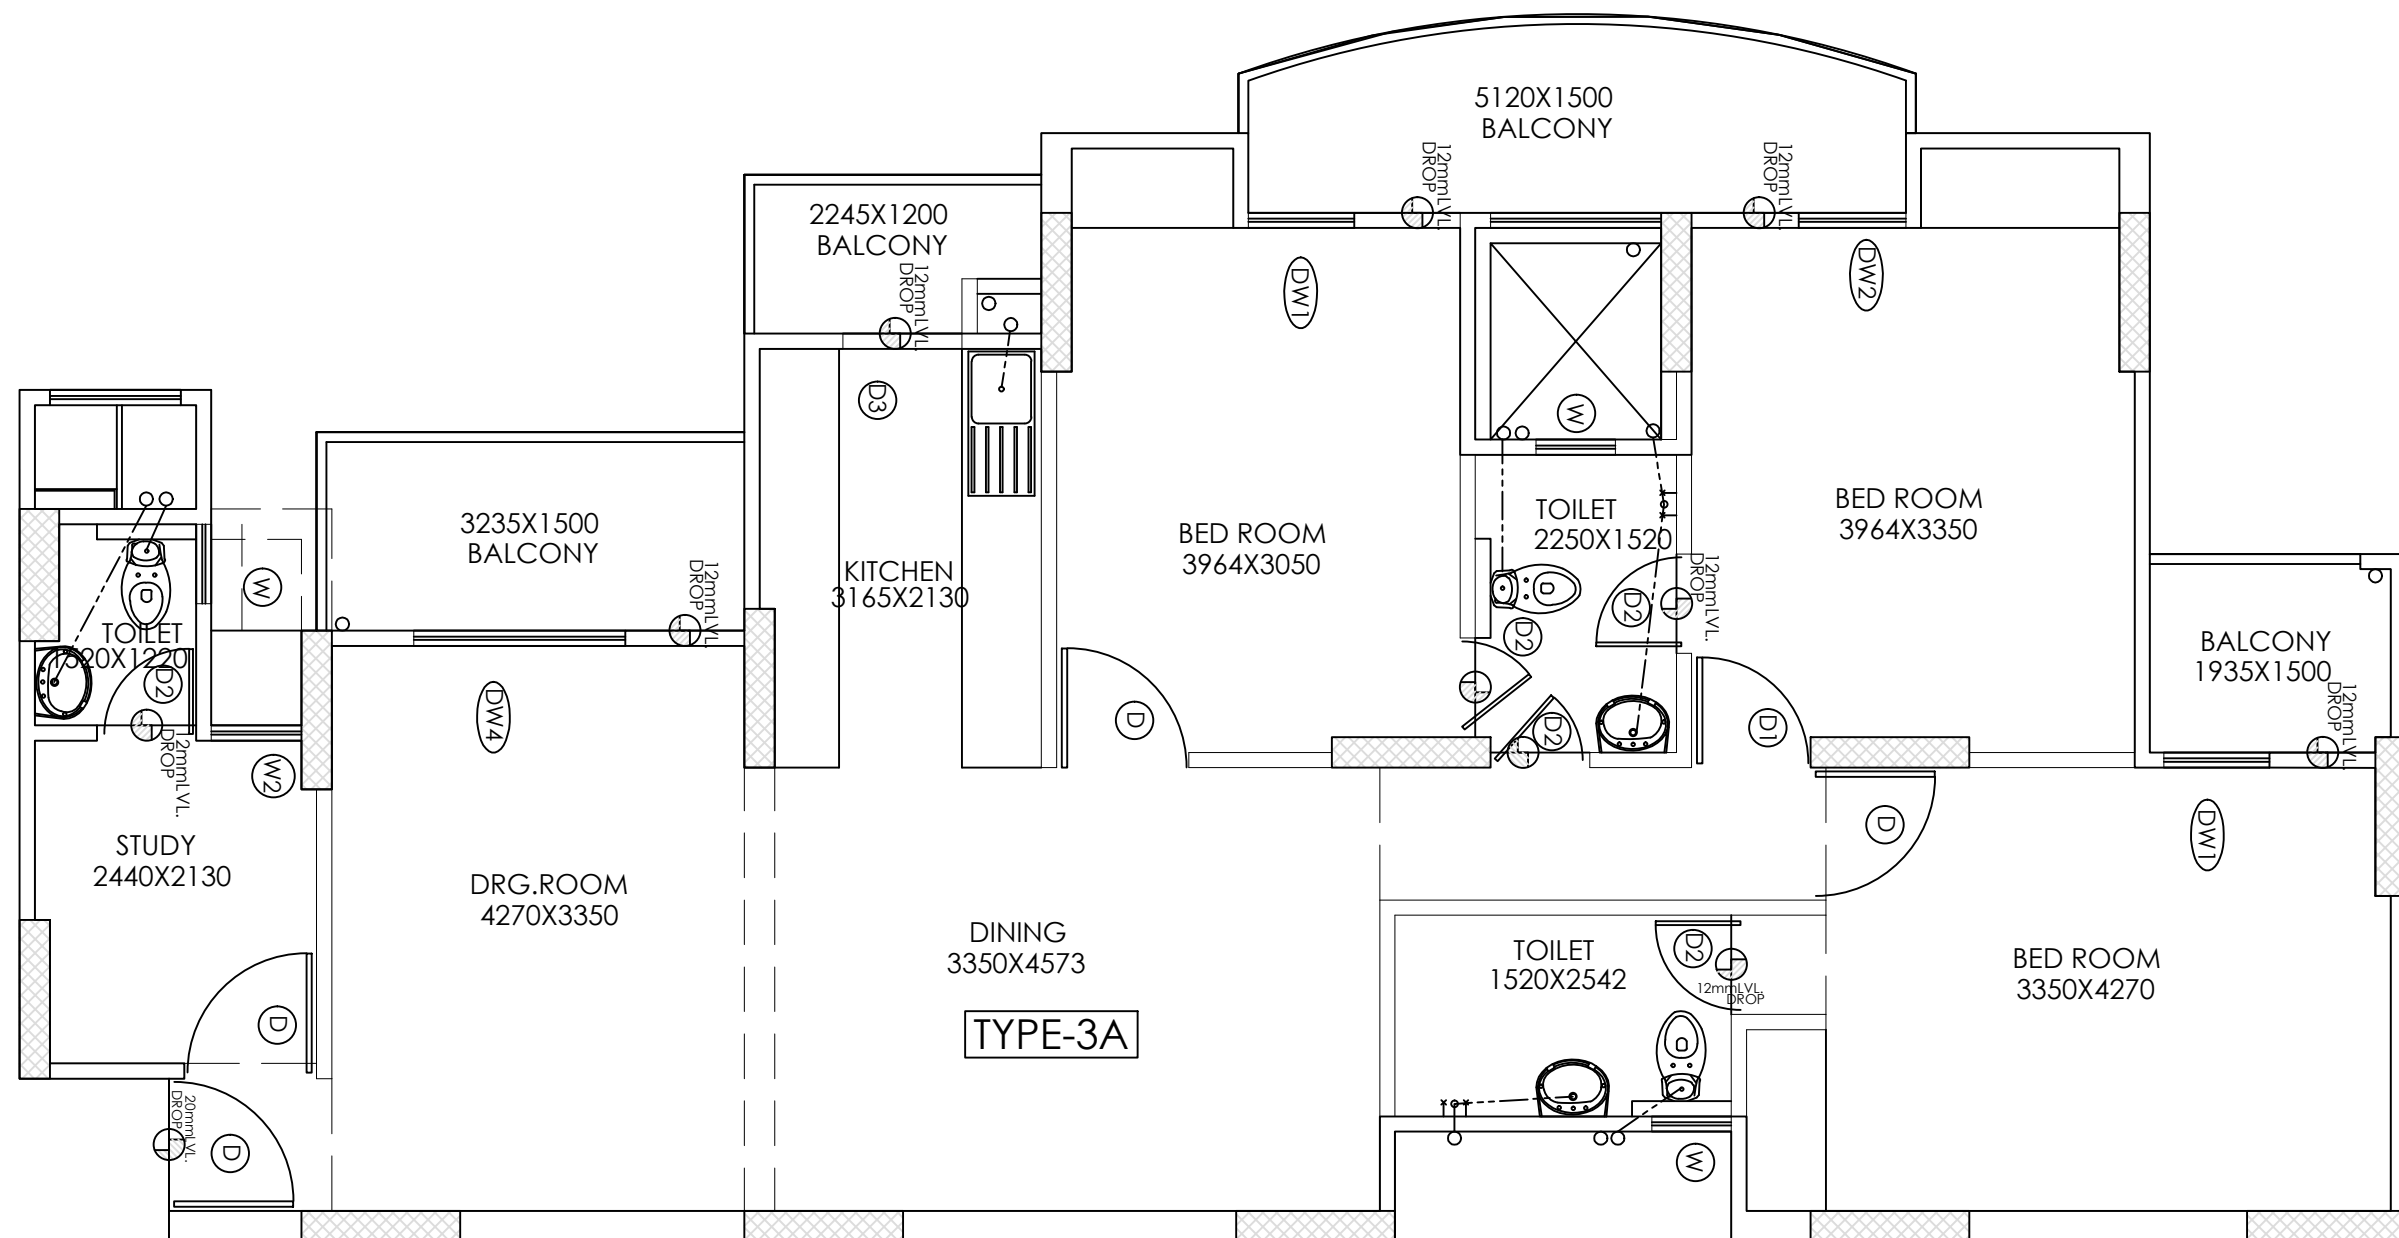

	CARPET AREA AS PER RERA		BALCONY AREA		EXTERNAL WALL & COLUMN AREA		TOTAL AREA	
	AREA (IN SQ.M.)	AREA (IN SQ.FT.)	AREA (IN SQ.M.)	AREA (IN SQ.FT.)	AREA (IN SQ.M.)	AREA (IN SQ.FT.)	AREA (IN SQ.M.)	AREA (IN SQ.FT.)
TYPE-3A	99.896	1075.270	17.004	183.029	10.726	115.453	127.626	1373.752

PROJECT:-
GROUP HOUSING FOR
RAKSHA VIGYAN KARAMCHARI
SAHKARI AWAS SAMITI LIMITED
AT INDIRAPURAM
NH-24, GHAZIABAD


DRG. TITLE:-
UNIT PLAN (TYPE-3A)

SCALE:-1/25
D.T.B.Y.:-Mukesh

DRG. NO.:-A-04
DATE:-09/04/2013

ARCHITECTS:-

ANDLEYS ASSOCIATES PVT.LTD.
ARCHITECTS ENGINEERS PLANNERS
39 HOUSING SOCIETY N.D.S.E-I NEW DELHI - 110049

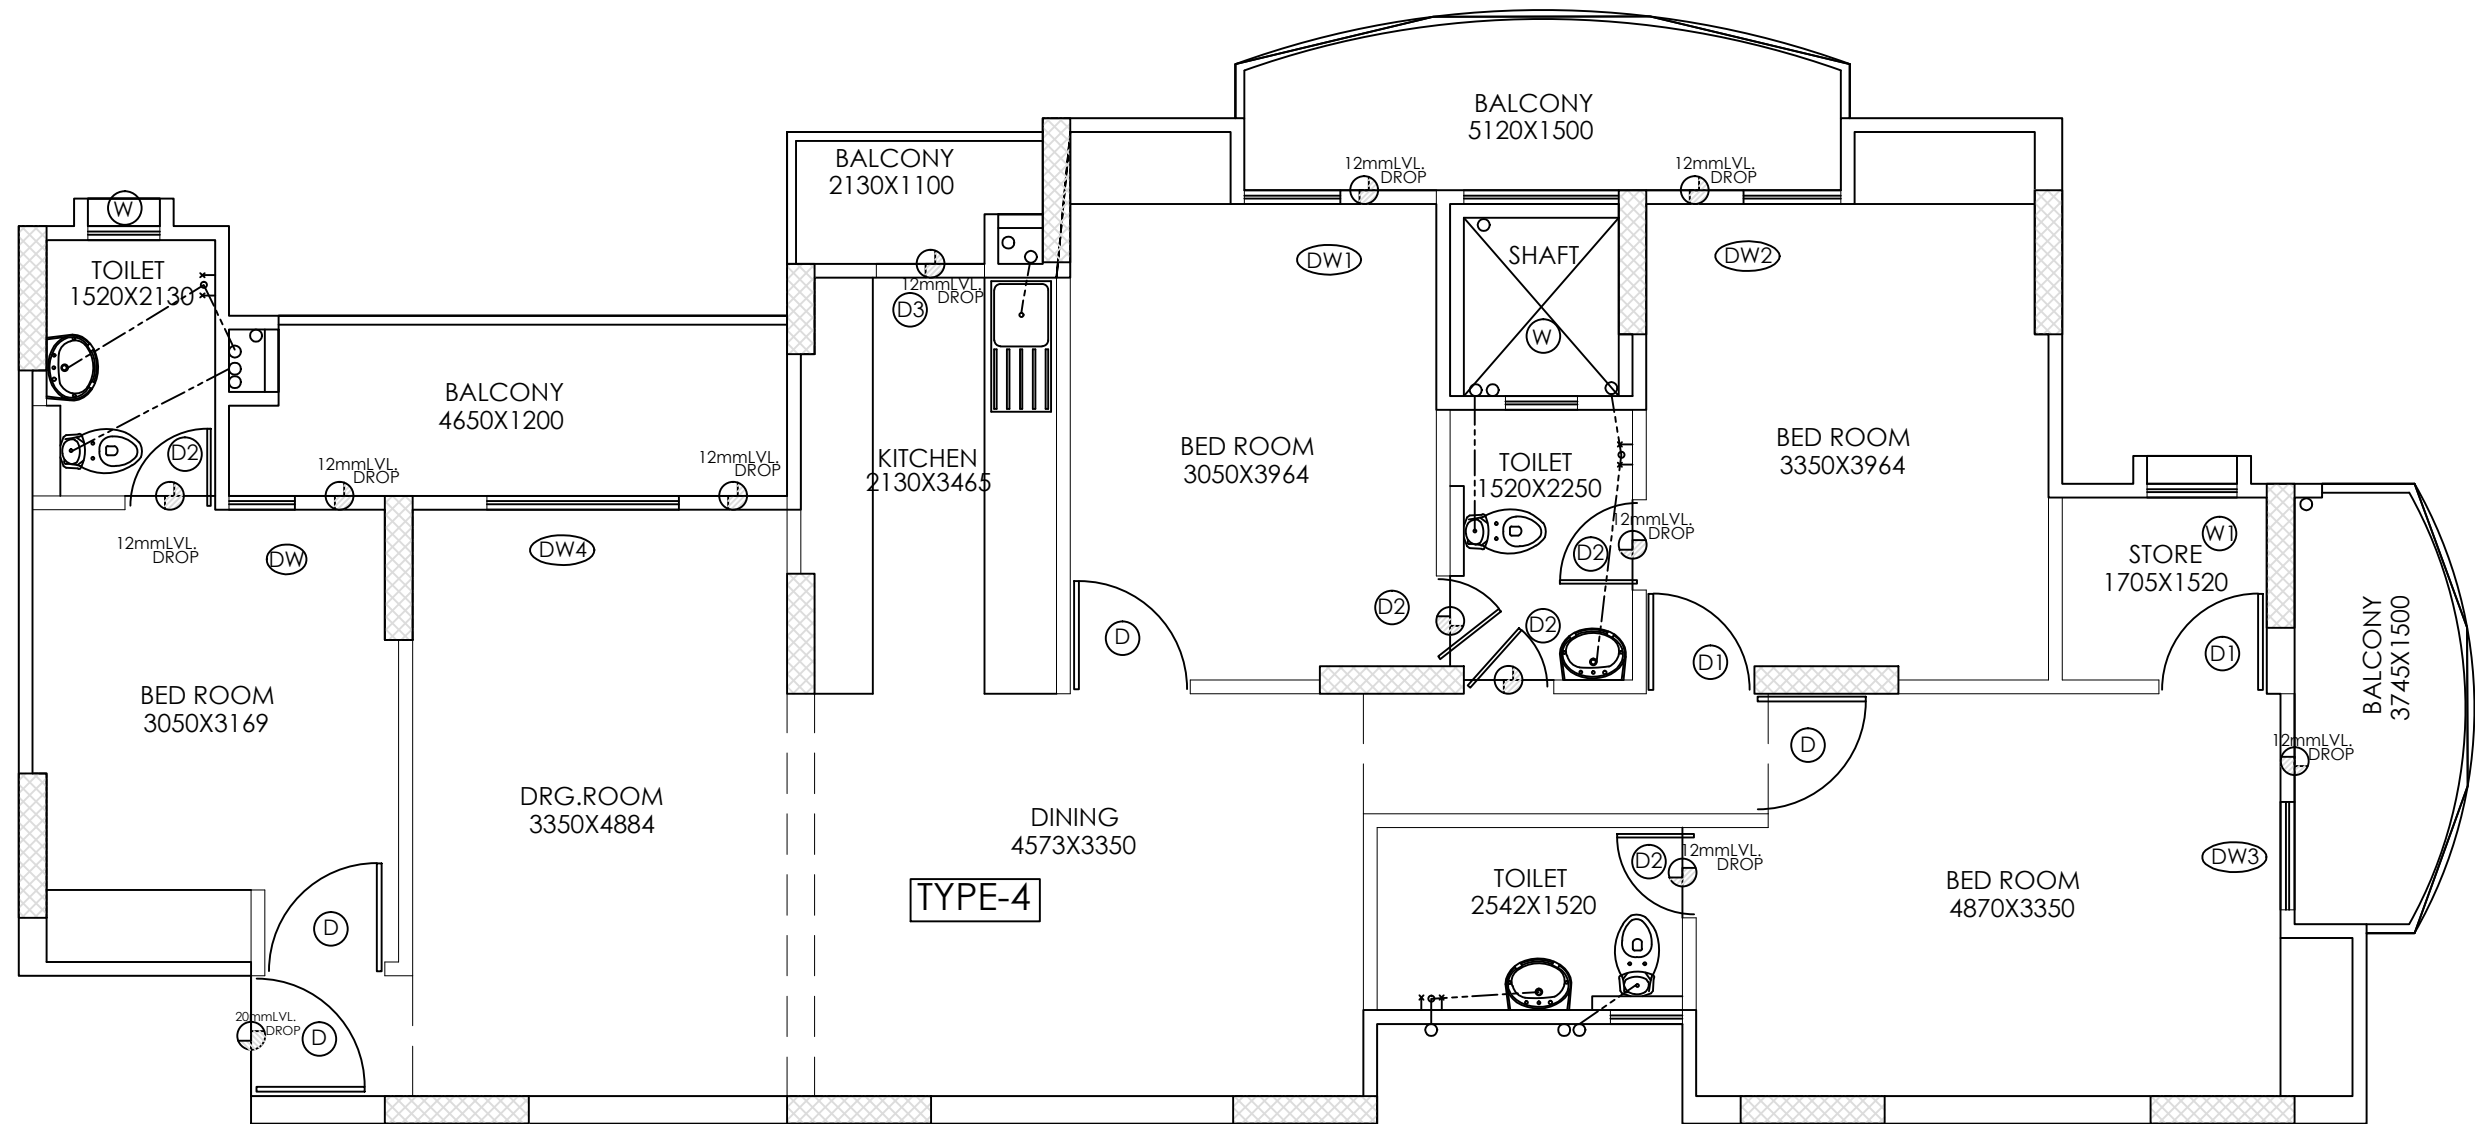

UNIT TYPE	CARPET AREA AS PER RERA		BALCONY AREA		EXTERNAL WALL & COLUMN AREA		TOTAL AREA	
	AREA (IN SQ.M.)	AREA (IN SQ.FT.)	AREA (IN SQ.M.)	AREA (IN SQ.FT.)	AREA (IN SQ.M.)	AREA (IN SQ.FT.)	AREA (IN SQ.M.)	AREA (IN SQ.FT.)
TYPE-4	114.7	1234.618	20.25	218.012	11.061	119.059	146.015	1353.678

PROJECT:-
GROUP HOUSING FOR
RAKSHA VIGYAN KARAMCHARI
SAHKARI AWAS SAMITI LIMITED
AT INDIRAPURAM
NH-24, GHAZIABAD

DRG. TITLE:-
UNIT PLAN (TYPE-4)

SCALE:-1/25

DRG. NO.:-A-04

DLT.BY.:-Mukesh

DATE:-09/04/2013

ARCHITECTS:-

ANDLEYS ASSOCIATES PVT.LTD.

ARCHITECTS ENGINEERS PLANNERS
39 HOUSING SOCIETY N.D.S.E-I NEW DELHI - 110049