


UPPER GROUND FLOOR					
Shop no.	Size		Carpet Area (In sq.ft.)	Covered Area (In sq.ft.)	Super Area (In sq.ft.)
	In m.	In ft.			
UG-1 TO UG-35	3.35 X 7.615	11-0 X 25-0	275	289	452
UG-47 TO UG-58	3.35 X 7.615	11-0 X 25-0	275	289	452
UG-37 TO UG-44	3.35 X 5.0	11-0 X 16-4	180	189	298
UG-36	4.88 X 6.50	16-0 X 21-0	365	372	569
UG-45	3.35 X 5.50	15-0 X 18-0	296	302	469
UG-46	4.50 7.615	15-0 X 25-0	378	386	602

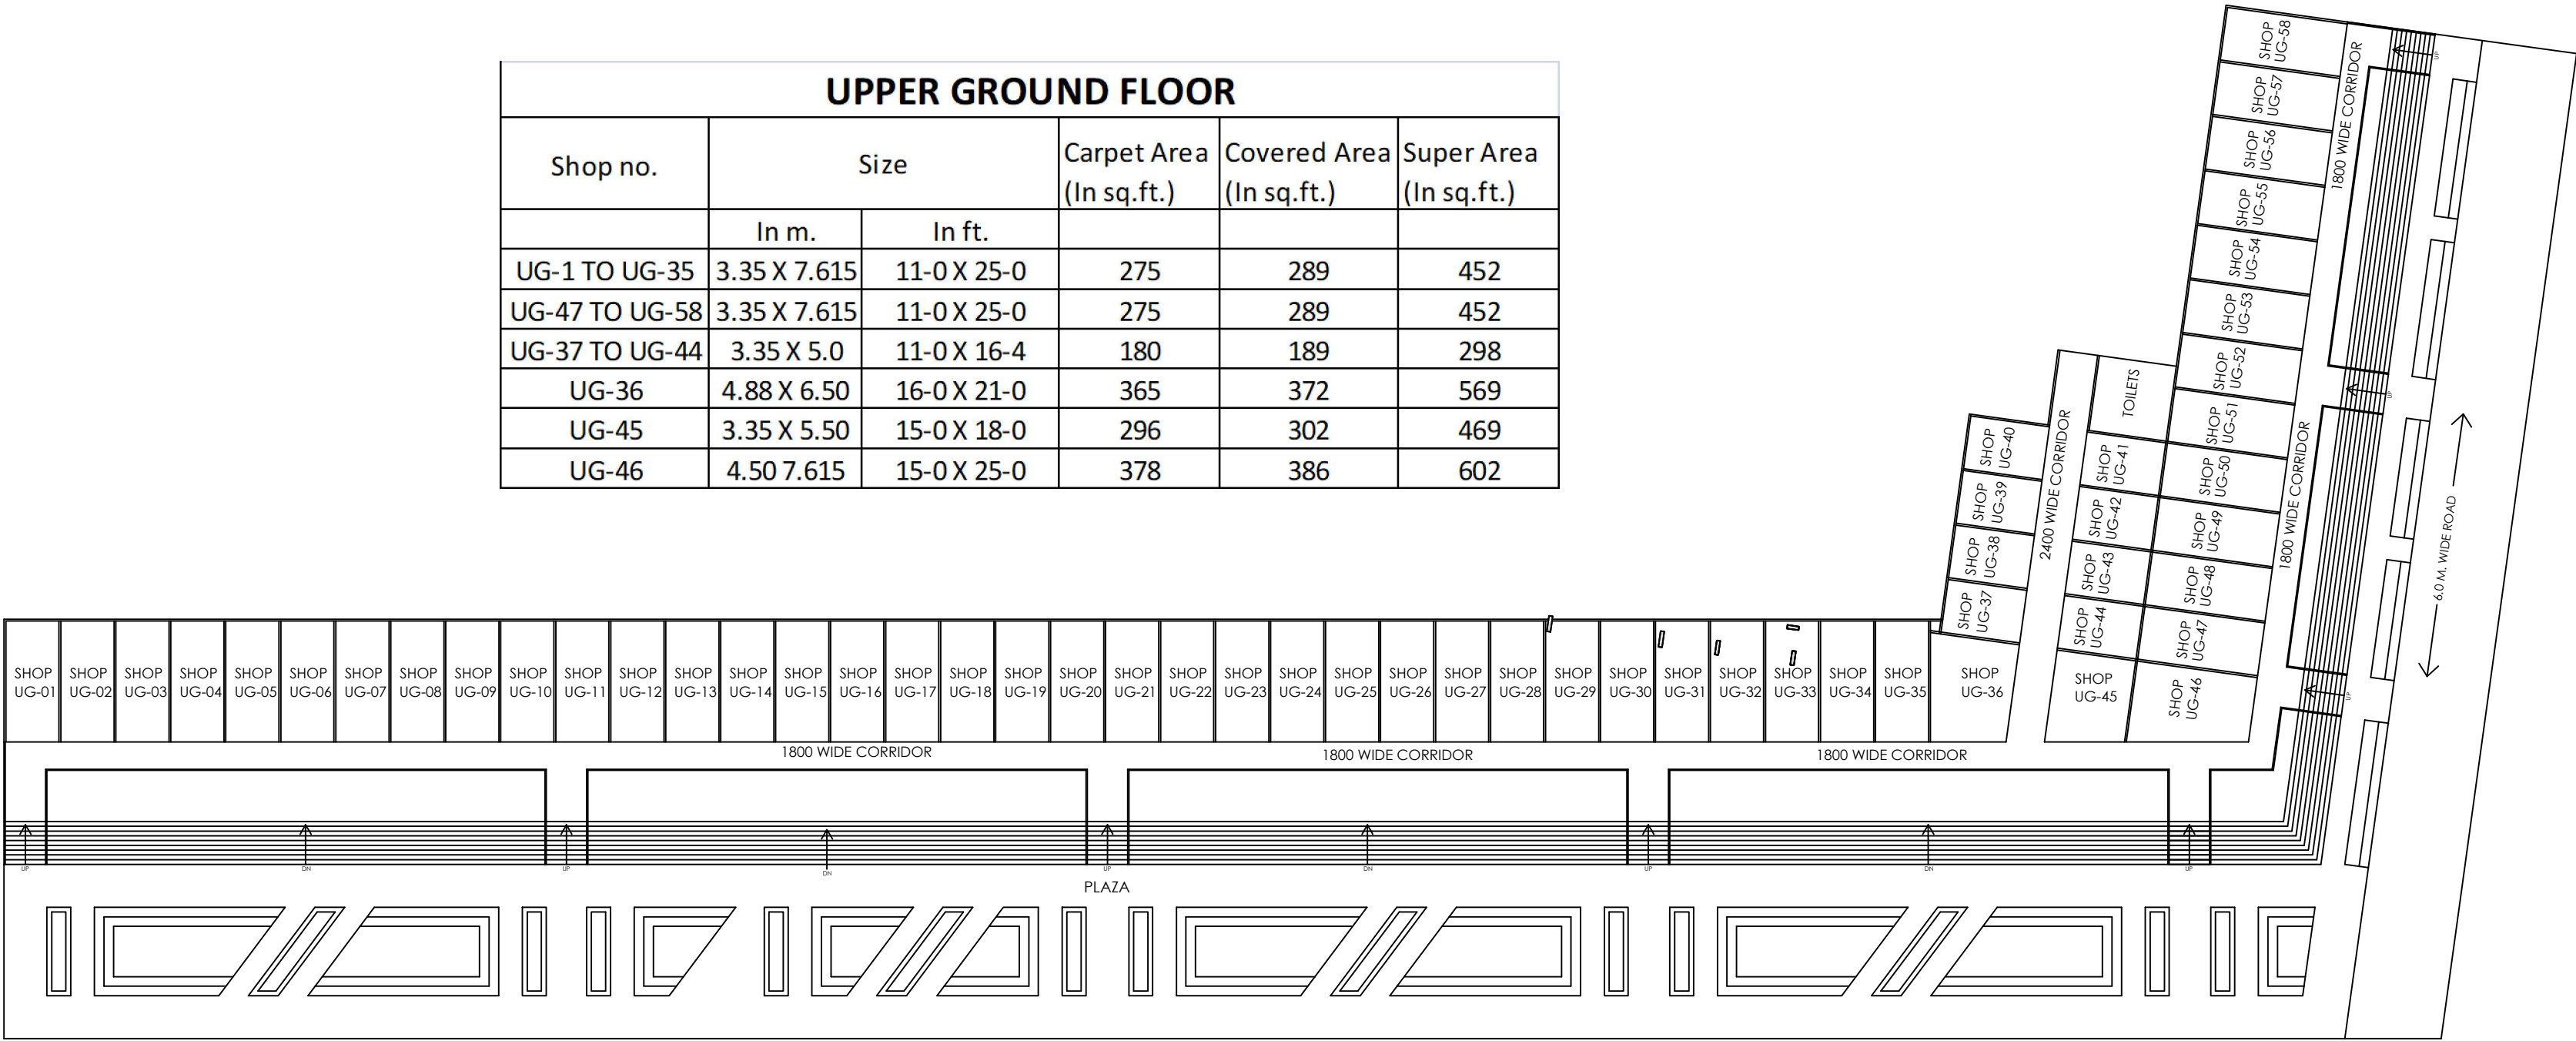

LOWER GROUND FLOOR					
Shop no.	Size		Carpet Area (In sq.ft.)	Covered Area (In sq.ft.)	Super Area (In sq.ft.)
	In m.	In ft.			
LG-1 TO LG-35	3.35 X 7.615	11-0 X 25-0	275	289	452
LG-47 TO LG-58	3.35 X 7.615	11-0 X 25-0	275	289	452
LG-37 TO LG-44	3.35 X 5.0	11-0 X 16-4	180	189	298
LG-36	4.88 X 6.50	16-0 X 21-0	365	372	569
LG-45	3.35 X 5.50	15-0 X 18-0	296	302	469
LG-46	4.50 7.615	15-0 X 25-0	378	386	602

