

105100/STP/III/243/352

1/3/11 S-01


LAYOUT PLAN

NOTE:

- *TOWER A2 IS TYPICAL.
- *TOWER B2 IS TYPICAL.
- *TOWER C2 IS TYPICAL.
- *TOWER D2 IS TYPICAL.
- *TOWER E2 IS TYPICAL.
- *TOWER F2 IS TYPICAL.
- *TOWER G2 IS TYPICAL.
- *TOWER H2 IS TYPICAL.
- *TOWER I2 IS TYPICAL.



Map for approval of the project is submitted for approval please.

PL. 64

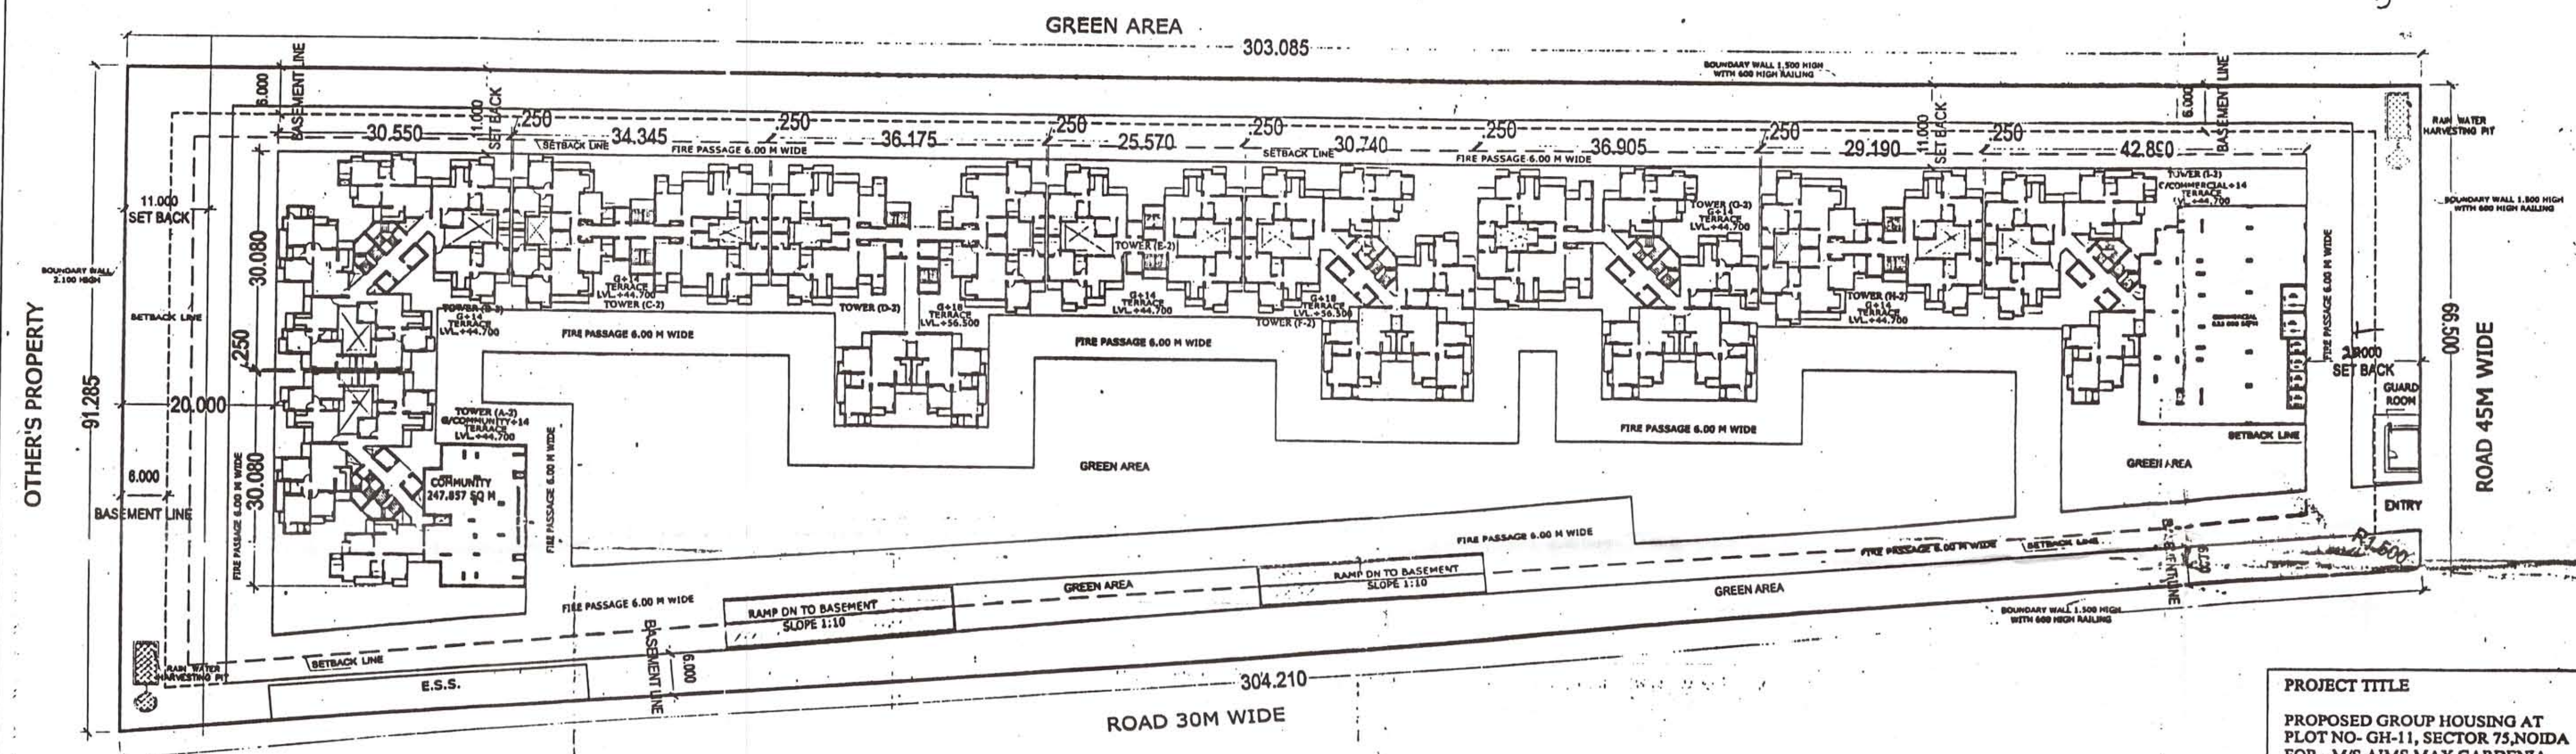

BUILT UP AREA

= TOTAL FAR + TOTAL NON FAR
 = 65672.603 + 44469.437
 = 110142.040 SQ. MT.

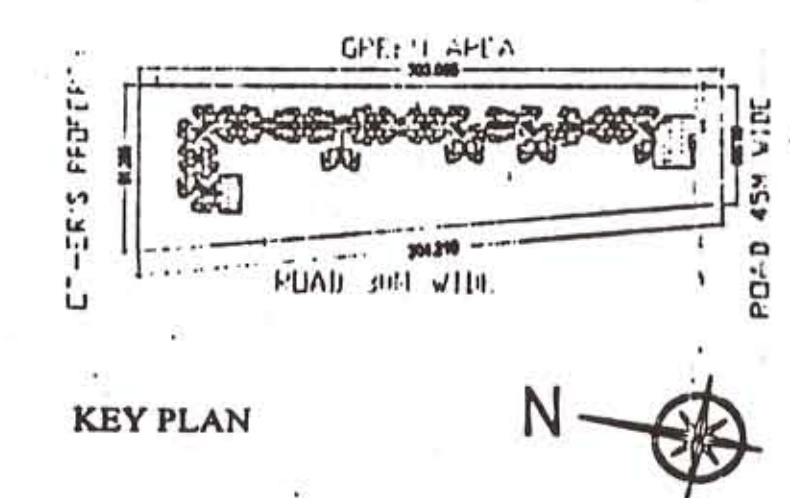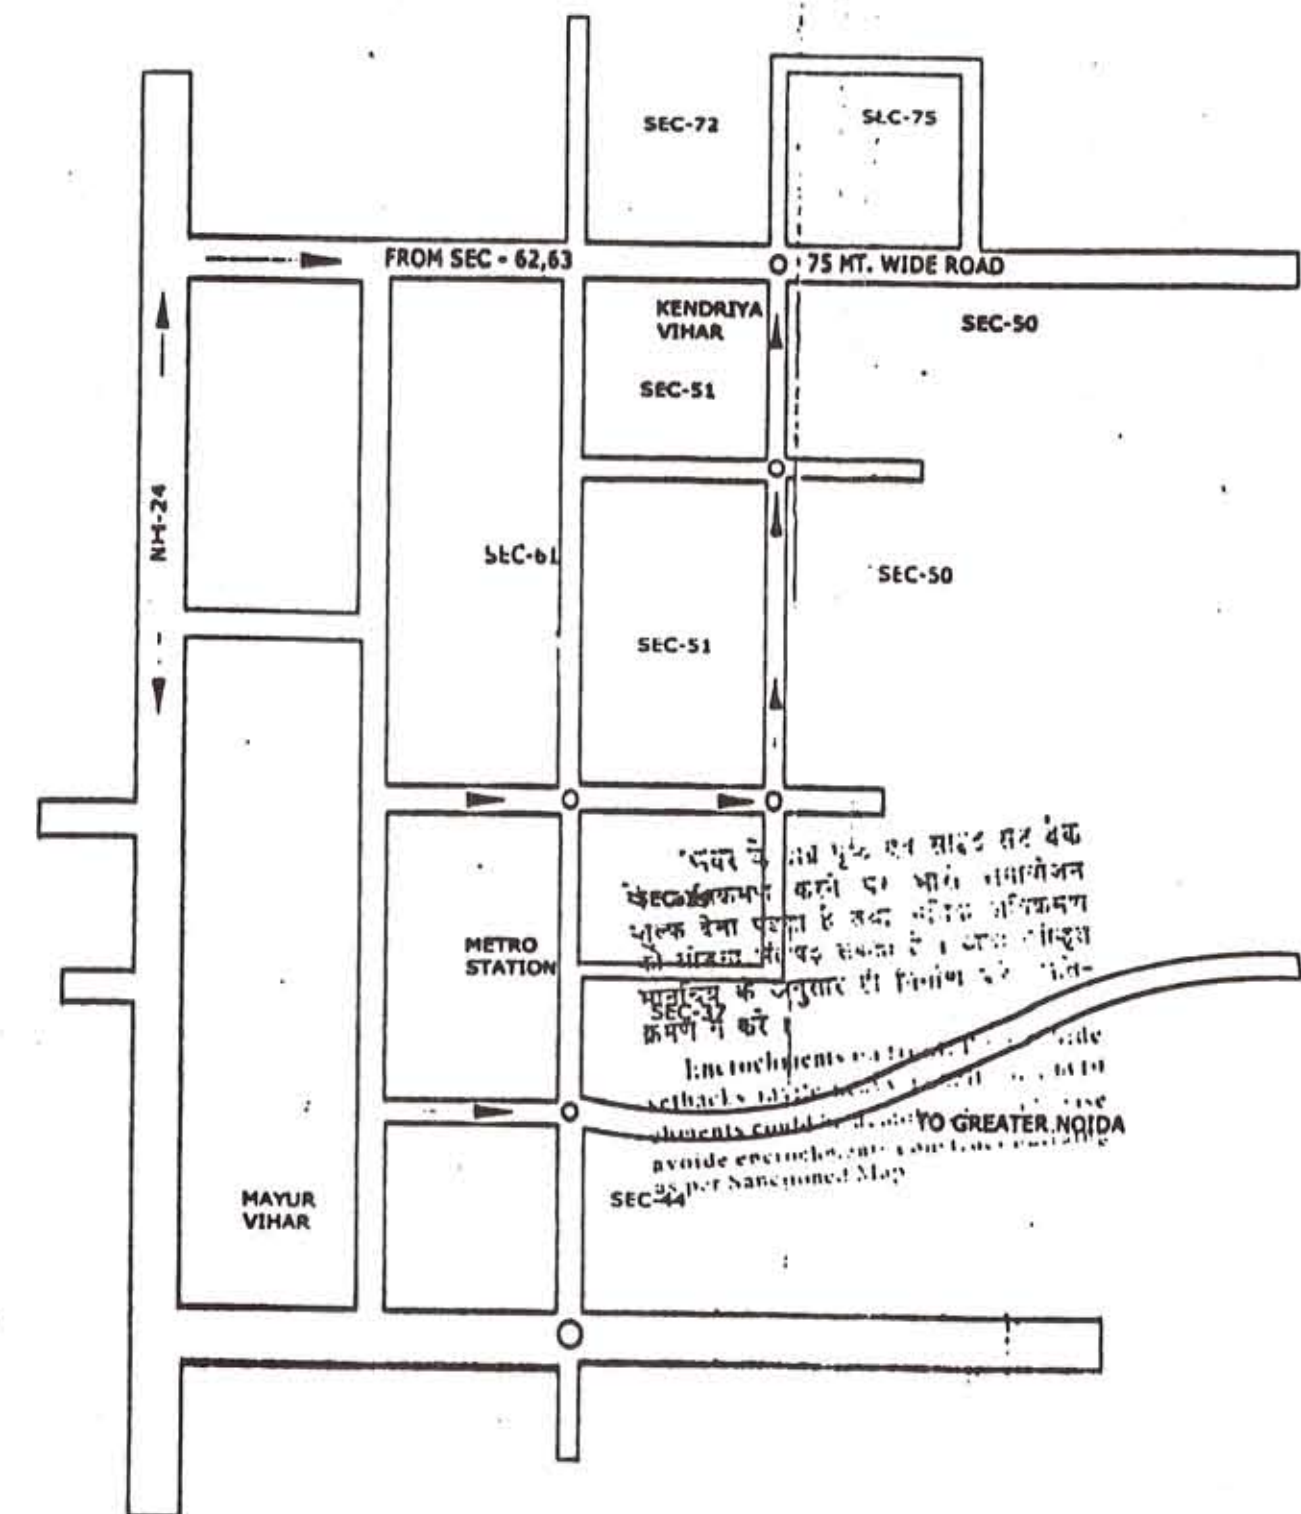

PROJECT TITLE

PROPOSED GROUP HOUSING AT PLOT NO. GH-11, SECTOR 75, NOIDA FOR - M/S AIMS MAX GARDENIA DEVELOPERS PVT. LTD.

DRAWING TITLE:-

LAYOUT PLAN

DRG NO.

S-01

SCALE

1:100

DATE

20110131

DEALT

JOB NO.

D:\DATA\20101216-SECTOR 75 ALL PLOTS & LA\OUTALL PLOTS\GH-11-75-SANVEED\20101216\NEW SUB 1300\20110121\20110125-LAYOUT.

DEEPAK MEHTA & ASSOCIATES

ARCHITECTS, PLANNERS, VALUERS, LANDSCAPE & INTERIORS
 PLOT NO. 18 ABHISHEK PLAZA, LSC, MAYUR VIHAR PH II, DELHI 110016
 TEL: 43272180 TELEFAX: 22770180

ARCHITECT'S SIGN

For Aims Max Gardenia Developers Pvt. Ltd.

Authorised Signatory

OWNER'S SIGN