
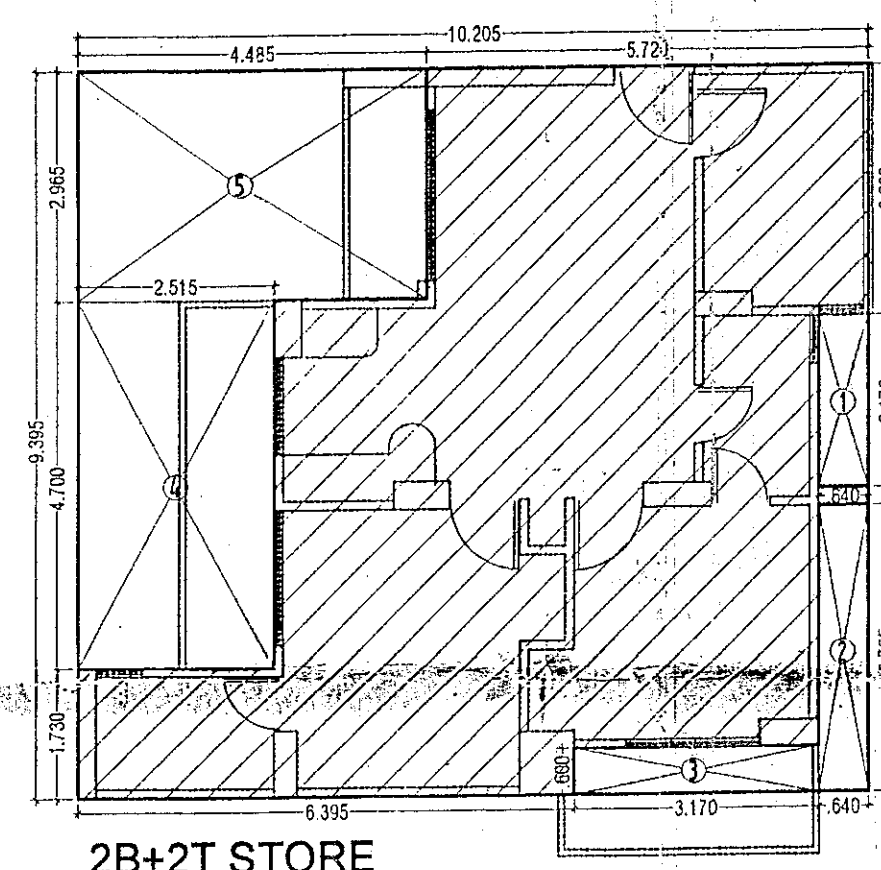


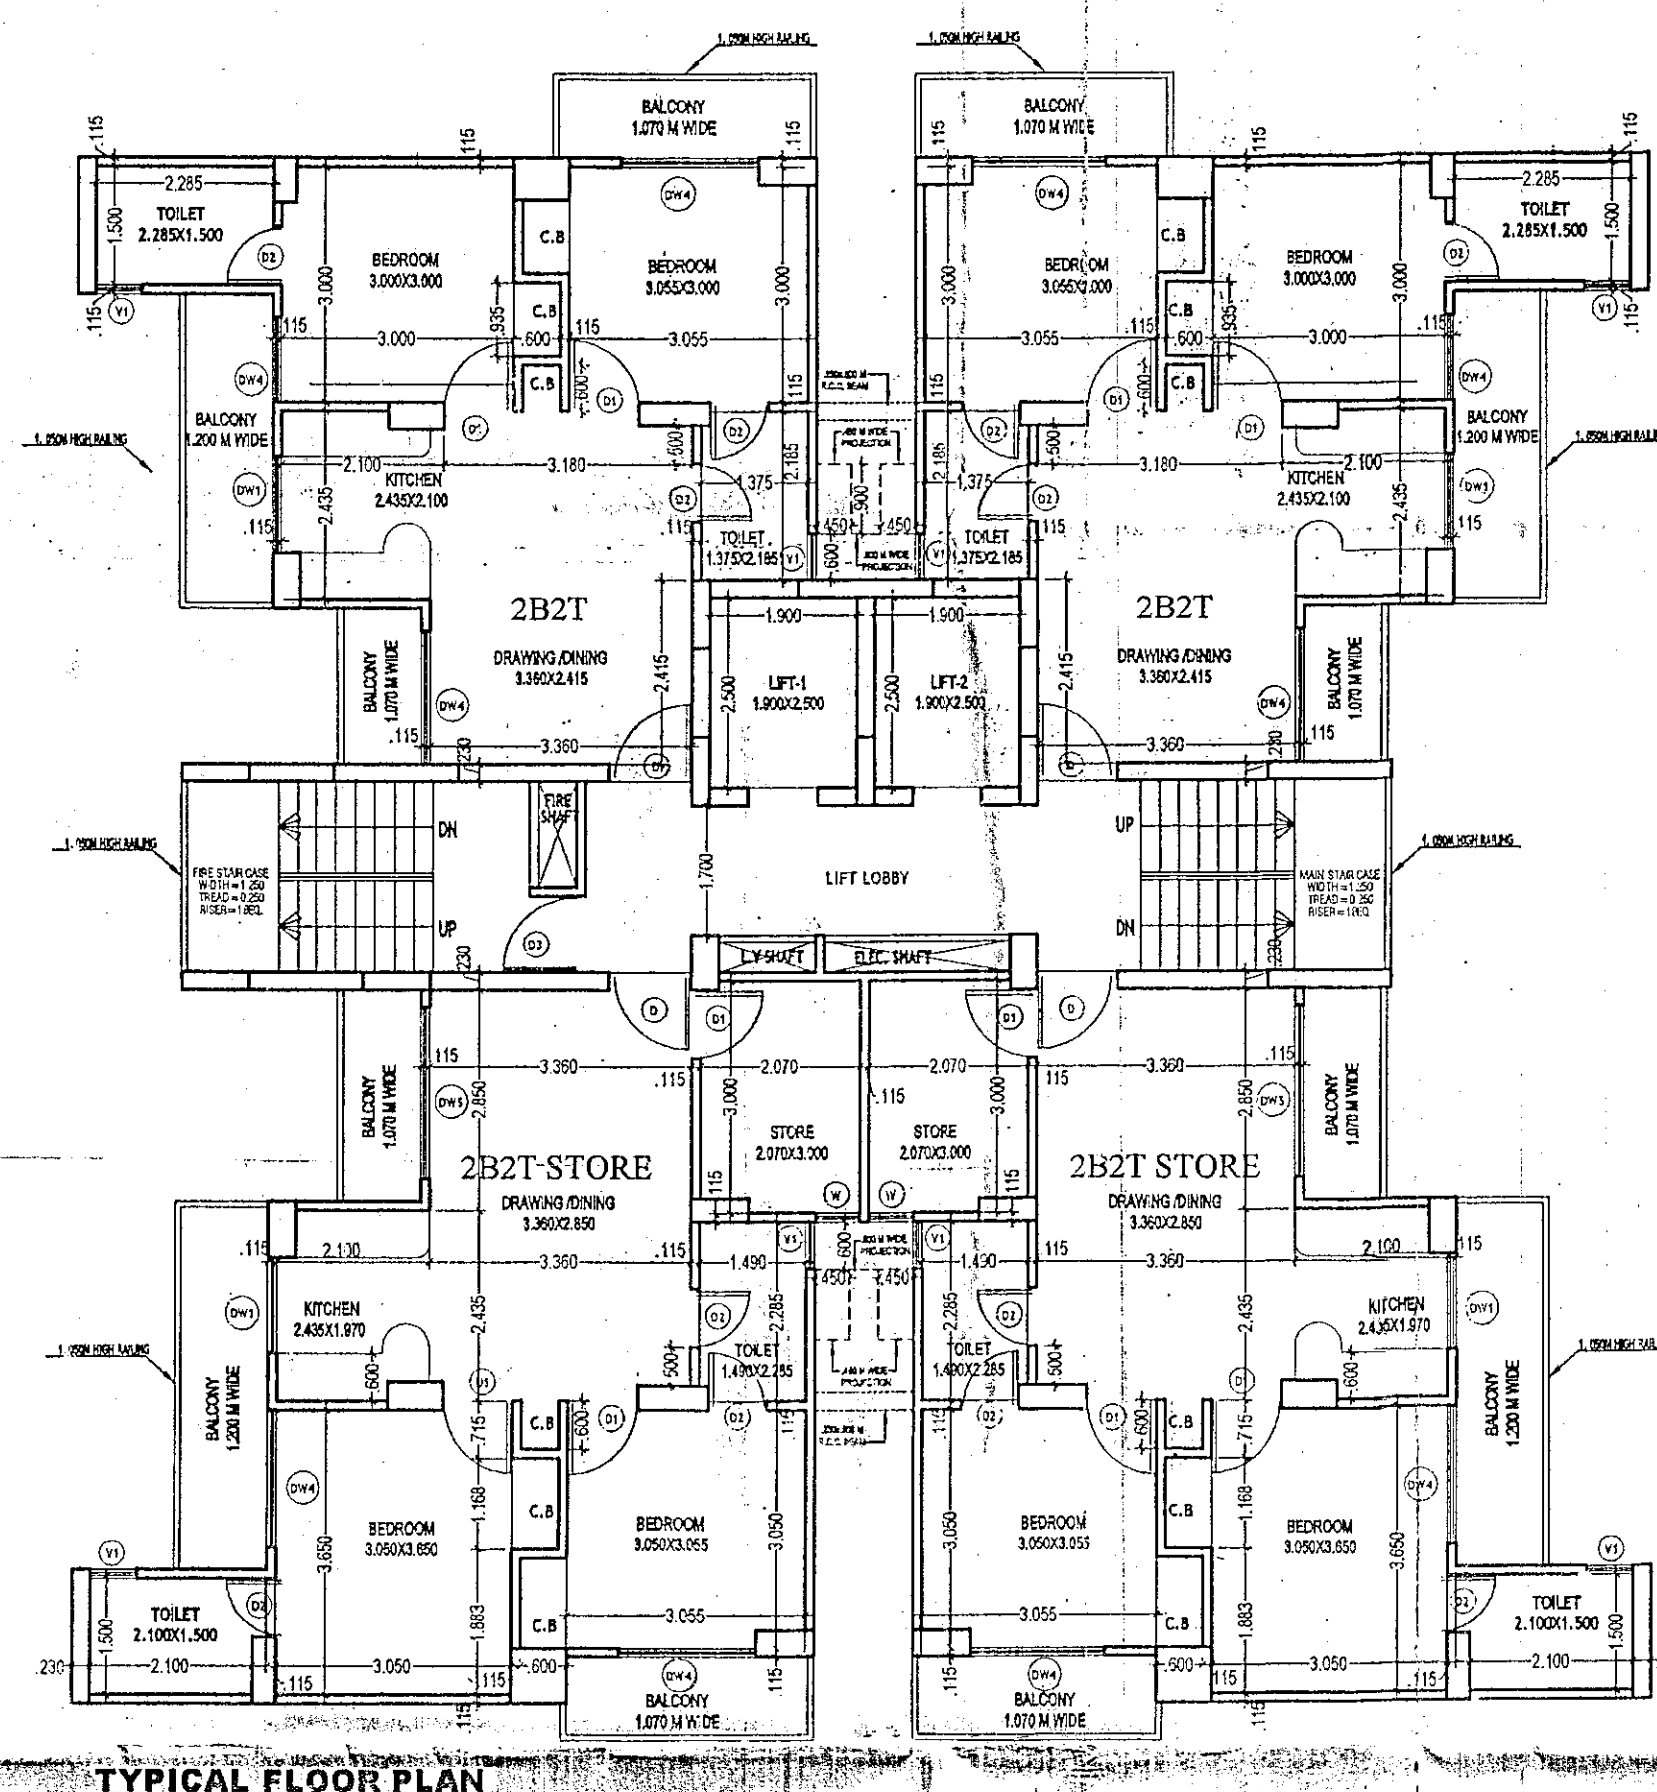

UNIT TYPE - 2Bed+2Toilet + Store					
UNIT AREA = (10.205X9.395)=95.876 - (LESS AREA) = 65.057 SQM					
S.NO	LENGTH		WIDTH		LESS AREA(SQM)
1	2.170	x	0.640	=	1.389
2	3.765	x	0.640	=	2.410
3	3.170	x	0.600	=	1.902
4	4.700	x	2.515	=	11.821
5	4.485	x	2.965	=	13.298
TOTAL				=	30.819

Map for proposed Building is as per Byg
Laws. Submitted for approval please.

**FIRE STAIRCASE AREA
DIAGRAM**

LIFT LOBBY AREA (SQM)				
SNO.	WIDTH	LENGTH		AREA(SQM)
E	4.490	x	1.700	= 7.633
TOTAL			=	7.633

GROUND FLOOR PLAN,
TYPICAL FLOOR PLAN,
& AREA CHART
(TOWER A1-A8) (2B+G+18)

1. The first step is to identify the problem or question that needs to be answered. This involves understanding the context and the specific requirements of the task.

Authorized Signatory  (2) 3
OWNER'S SIGN  3/24

For Gardenia Aims Developers Pvt. Ltd.

Authorized Signatory ²⁶

OWNER'S SIGN _____

OWNER'S SIGN _____