


DD

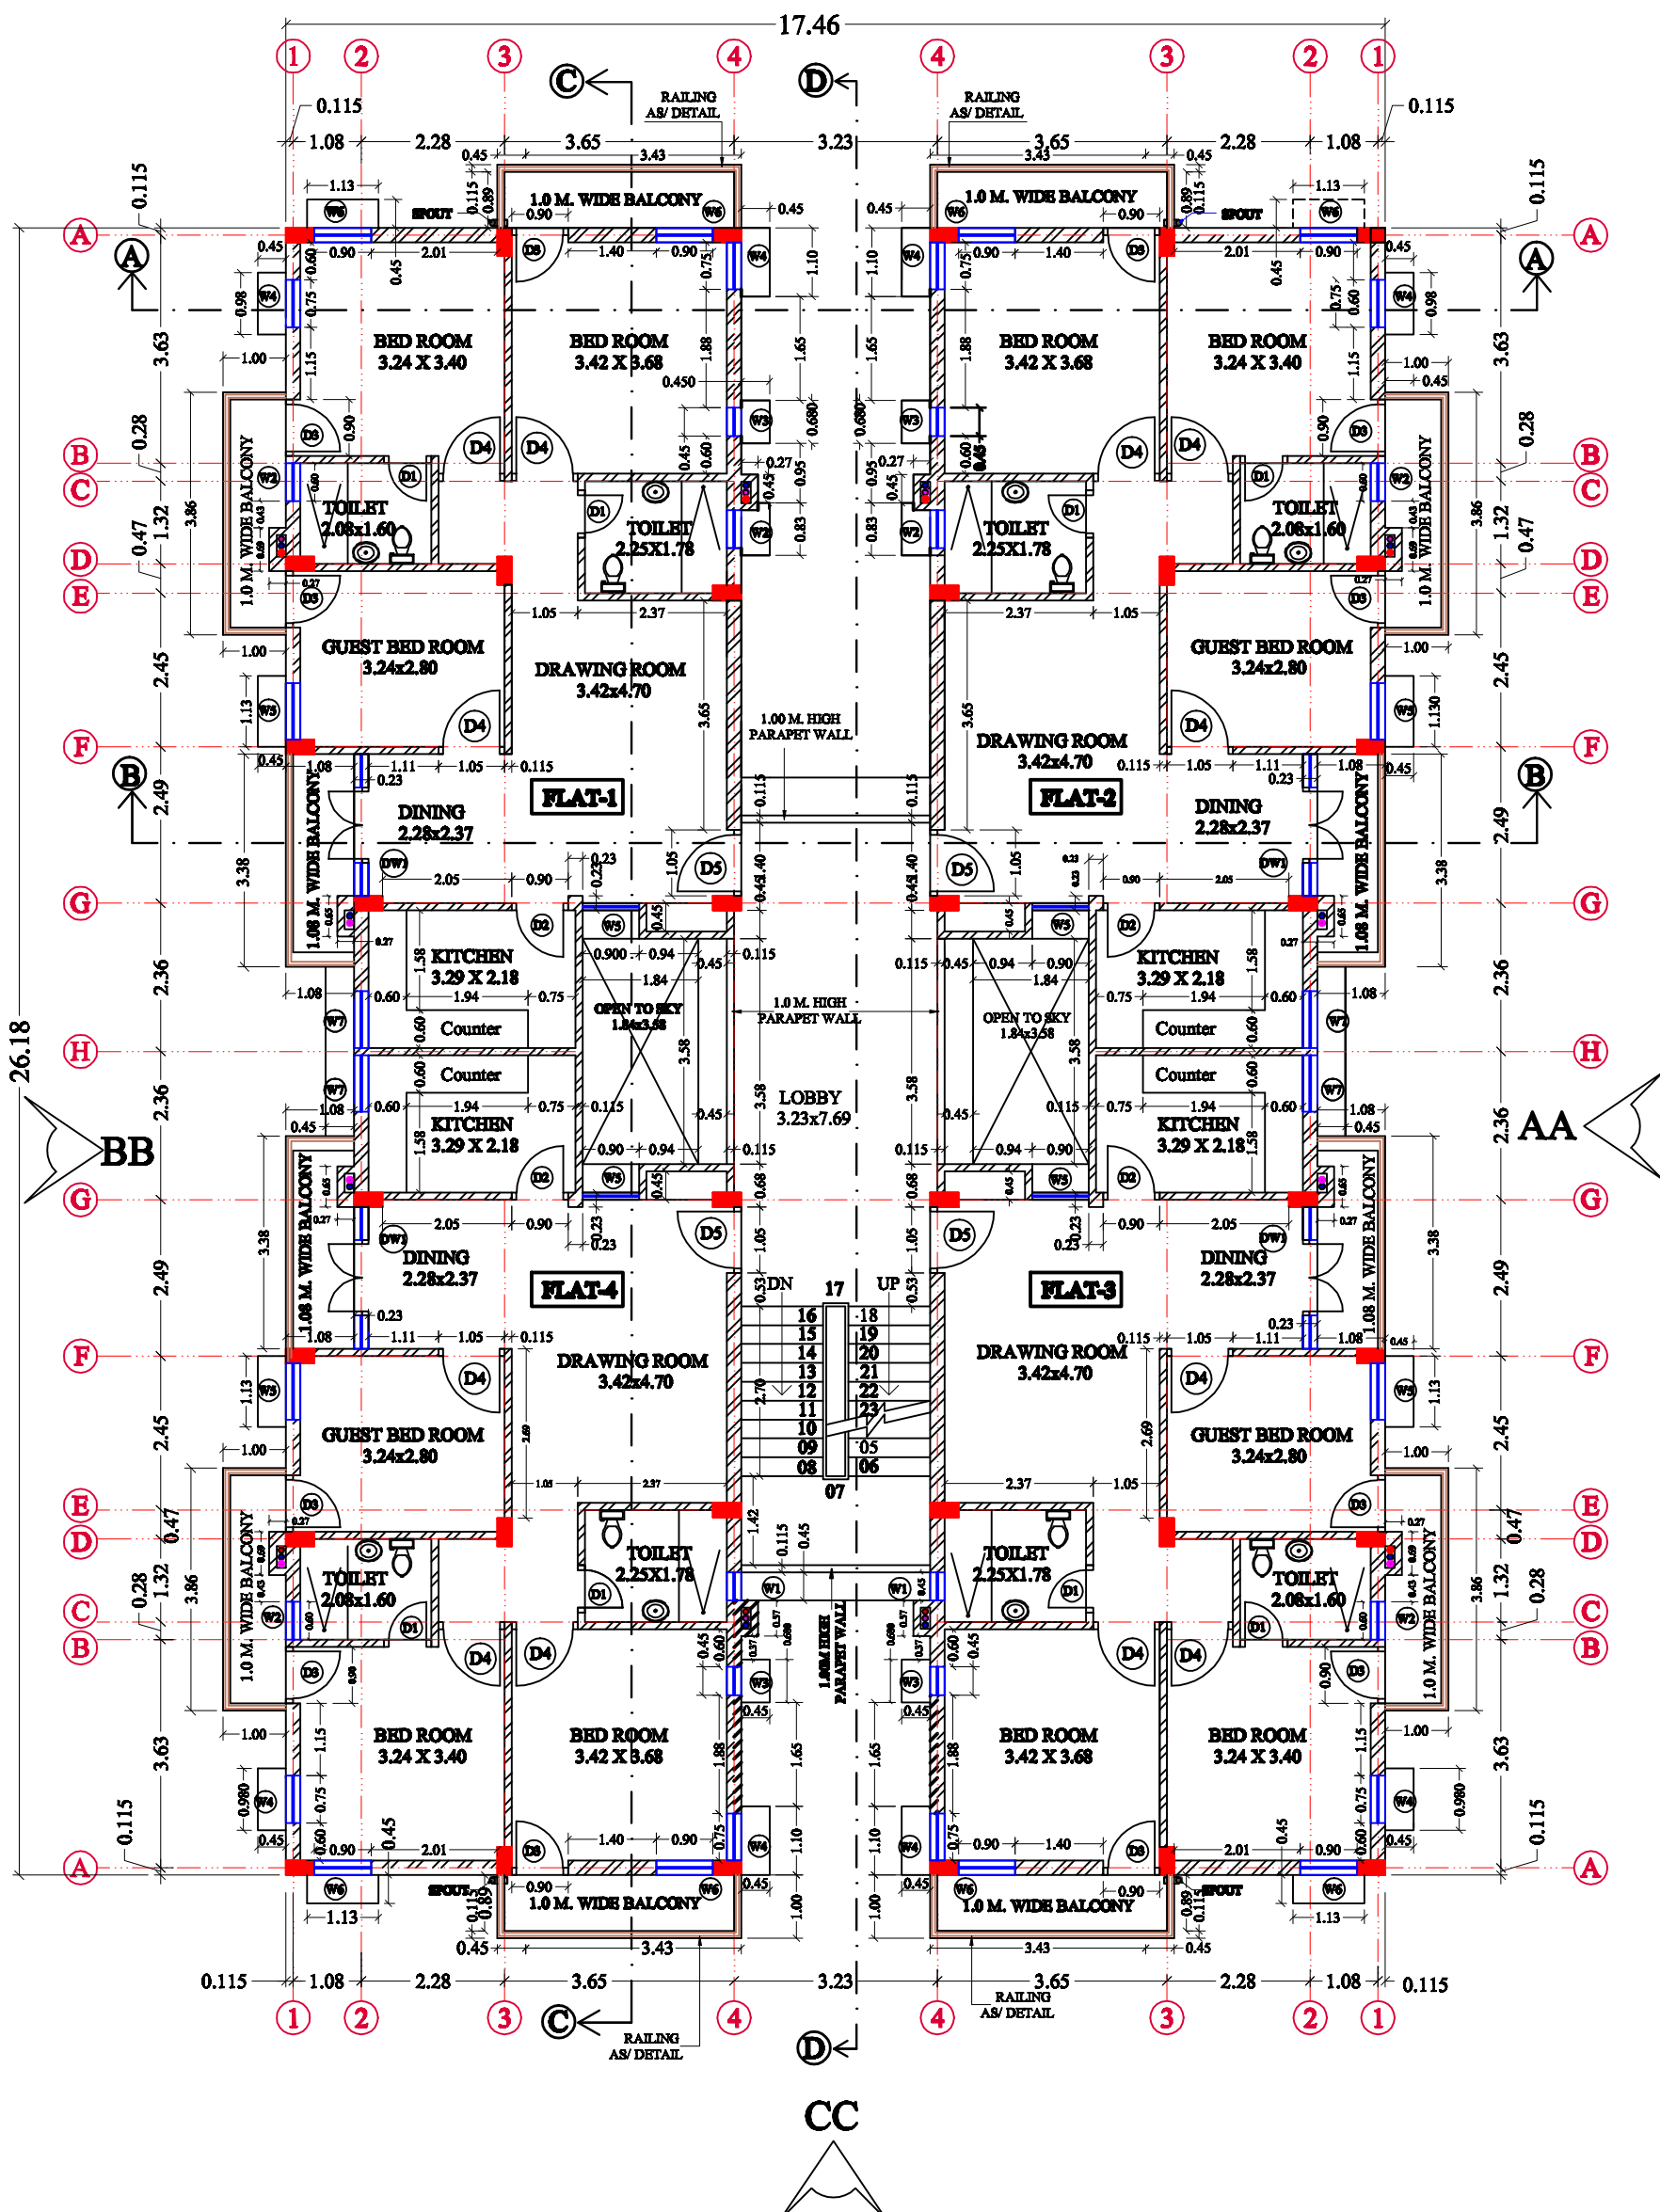

PROJECT:-
PROPOSED MIG FLATS
AT 'VASUNDHARA' PHASE II,
DEORIA BYPASS ROAD,
GORAKHPUR.

THIS DRAWING IS THE PROPERTY OF M/S 'V' DESIGN / ARCHITECTURE. IT SHALL NOT BE COPIED OR USED WITHOUT THEIR WRITTEN PERMISSION. NOT BE LOANED TO A THIRD PARTY IN ANY FORM OR AS A WHOLE. ANY REPRODUCTION OR TRANSMISSION OF THIS DOCUMENT WITHOUT THE WRITTEN PERMISSION OF THE ARCHITECT SHALL BE DEEMED TO BE A VIOLATION OF THE PROFESSIONAL ETHICS. ALL DIMENSIONS ARE IN METERS.

NOTE:-
DRAWING IS TO BE READ ONLY NOT MEASURED.
ANY DISCREPANCY SHOULD BE BROUGHT TO NOTICE IMMEDIATELY.
ALL DIMENSIONS ARE IN METERS.

'MIG D'

TITLE-TYPICAL FLOOR WORKING DRAWING

DRAWING NO. - W8 (MIG-D)

DATE:- 25-08-2018
SCALE:- NOT TO SCALE
DRN. BY:- 1
CHD. BY:- A

ASST. ENGINEER	EX. ENGINEER	TOWN PLANNER	SECRETARY	VICE CHAIRMAN	OWNER:- GORAKHPUR DEVELOPMENT AUTHORITY, GORAKHPUR.
----------------	--------------	--------------	-----------	---------------	---