



PROJECT TITLE :-
BABA SHREE GARDEN MORADABAD
 AT :- VILLAGE - ANANTHER LAKNI FAZALPUR BY PASS ROAD,
 DISTT- MORADABAD

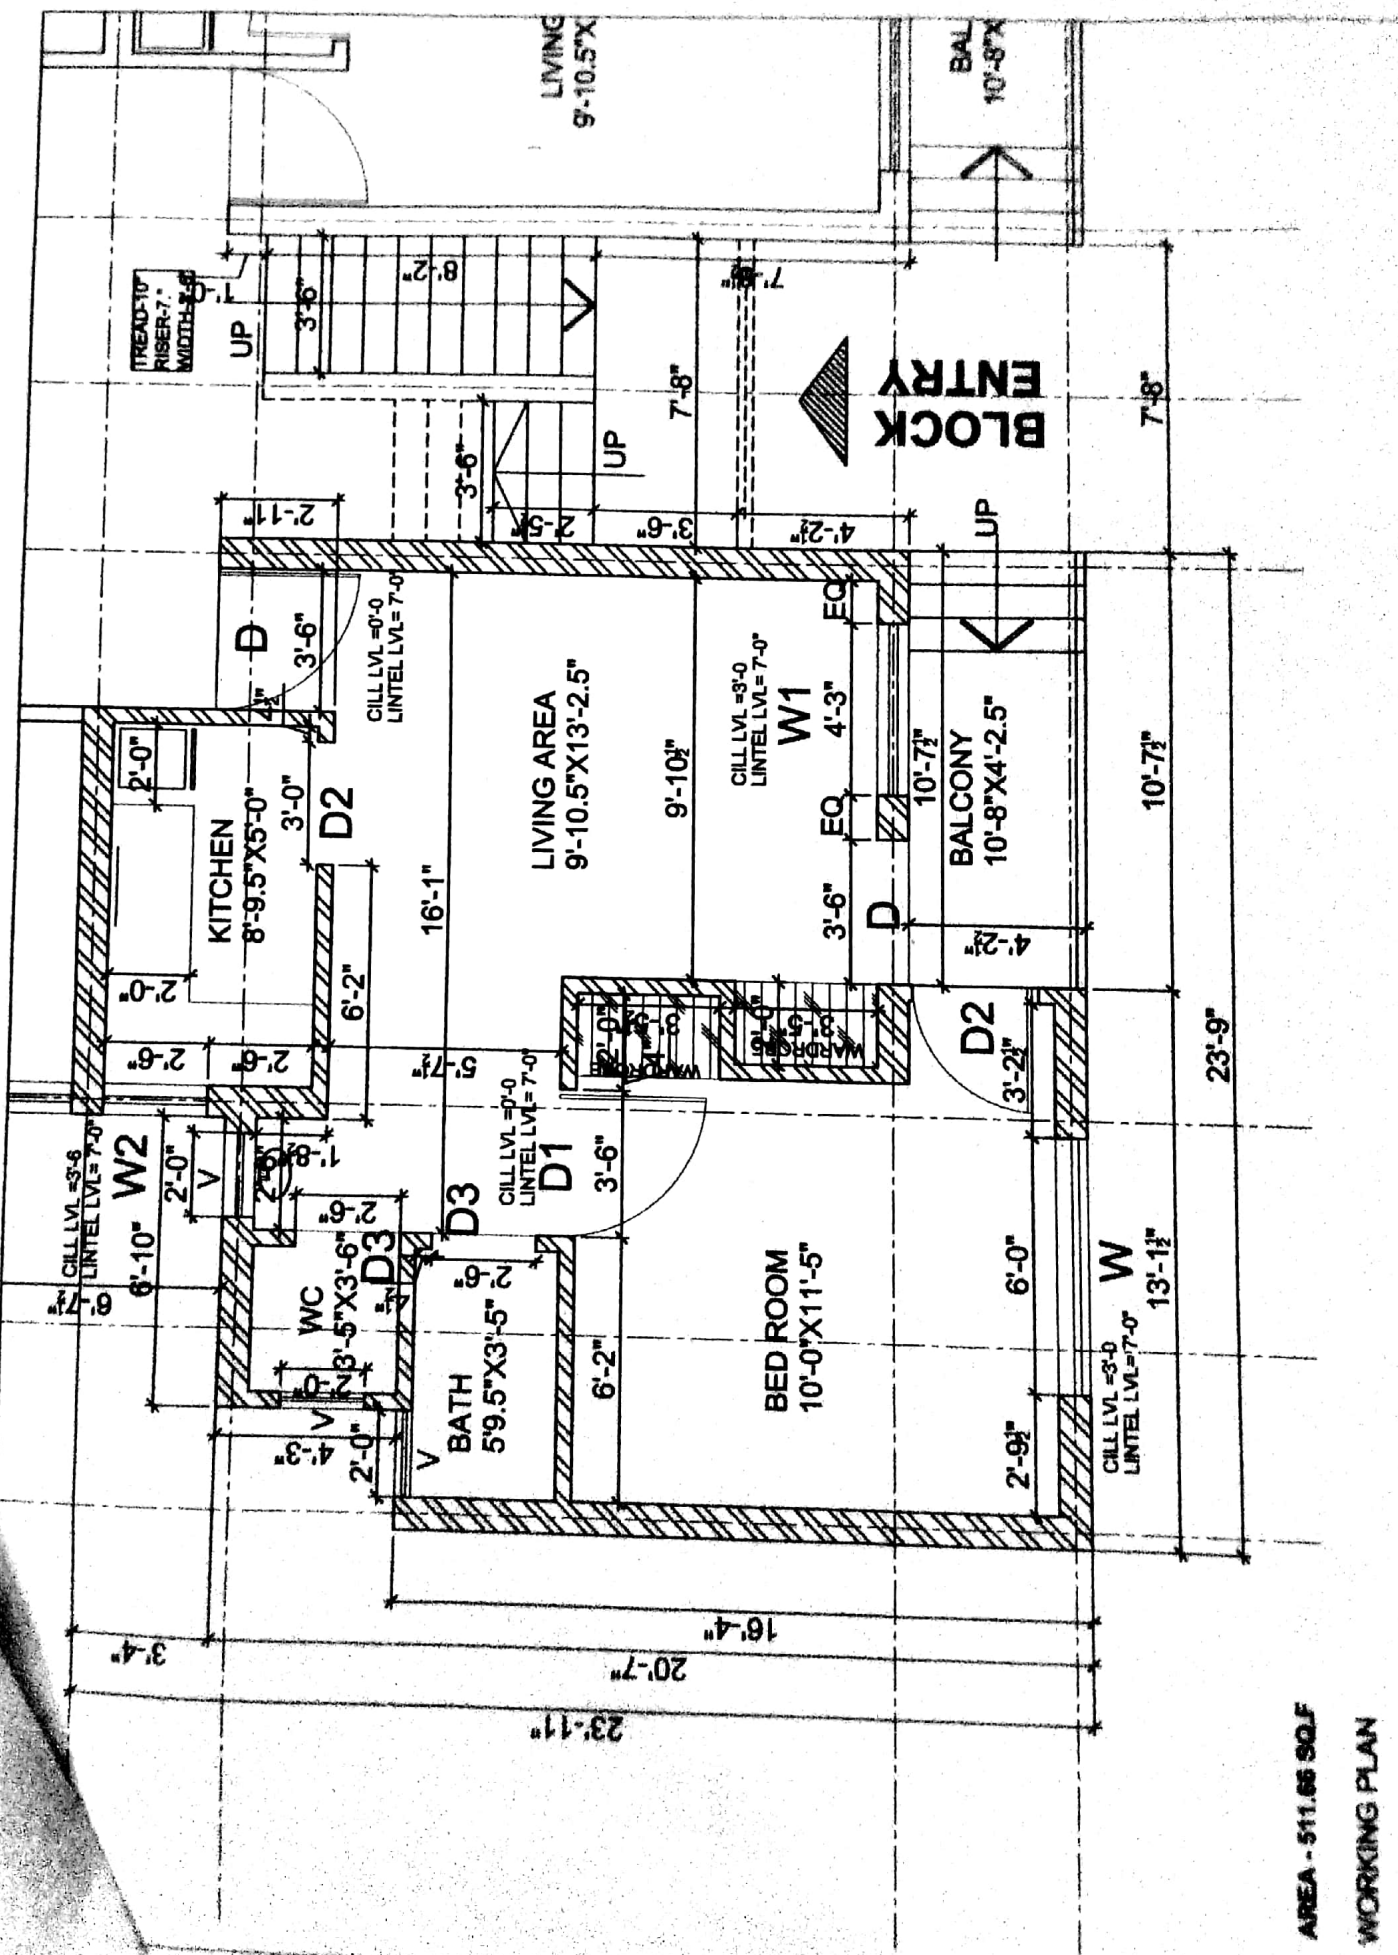

AREA - 511.66 SQ.F
 WORKING PLAN

S.NO.	NAME	SYMBOL	HT
1	TUBE LIGHT		8'-0"
2	PICTURE LIGHT		7'-0"
3	CEILING LIGHT		C.L.
4	FAN		C.L.
5	BEDSIDE LAMP		2'-0"
6	EXHAUST FAN		
7	TELEPHONE		2'-0"
8	INTERCOM		2'-0"
9	GYSER		
10	5,15,30 AMP		1'-0" 2'-0"
11	SWITCH BOARD		3'-0"
12	T.V.		3'
13	BRACKET LIGHT		7'-0"
14	CHENDILIER		C.L.
15	M.C.B.		2'-0"
16	COMPUTER CC TV		1'-0" 2'-0"
17	FLOOR LIGHT		1'-0"
18	BELL PUSH		8'-0"
19	A.C. POINT		8'-0"
20	FOOT LIGHT		1'-0"

DRAWING TITLE:
**GROUND FLOOR
ELECTRICAL PLAN**

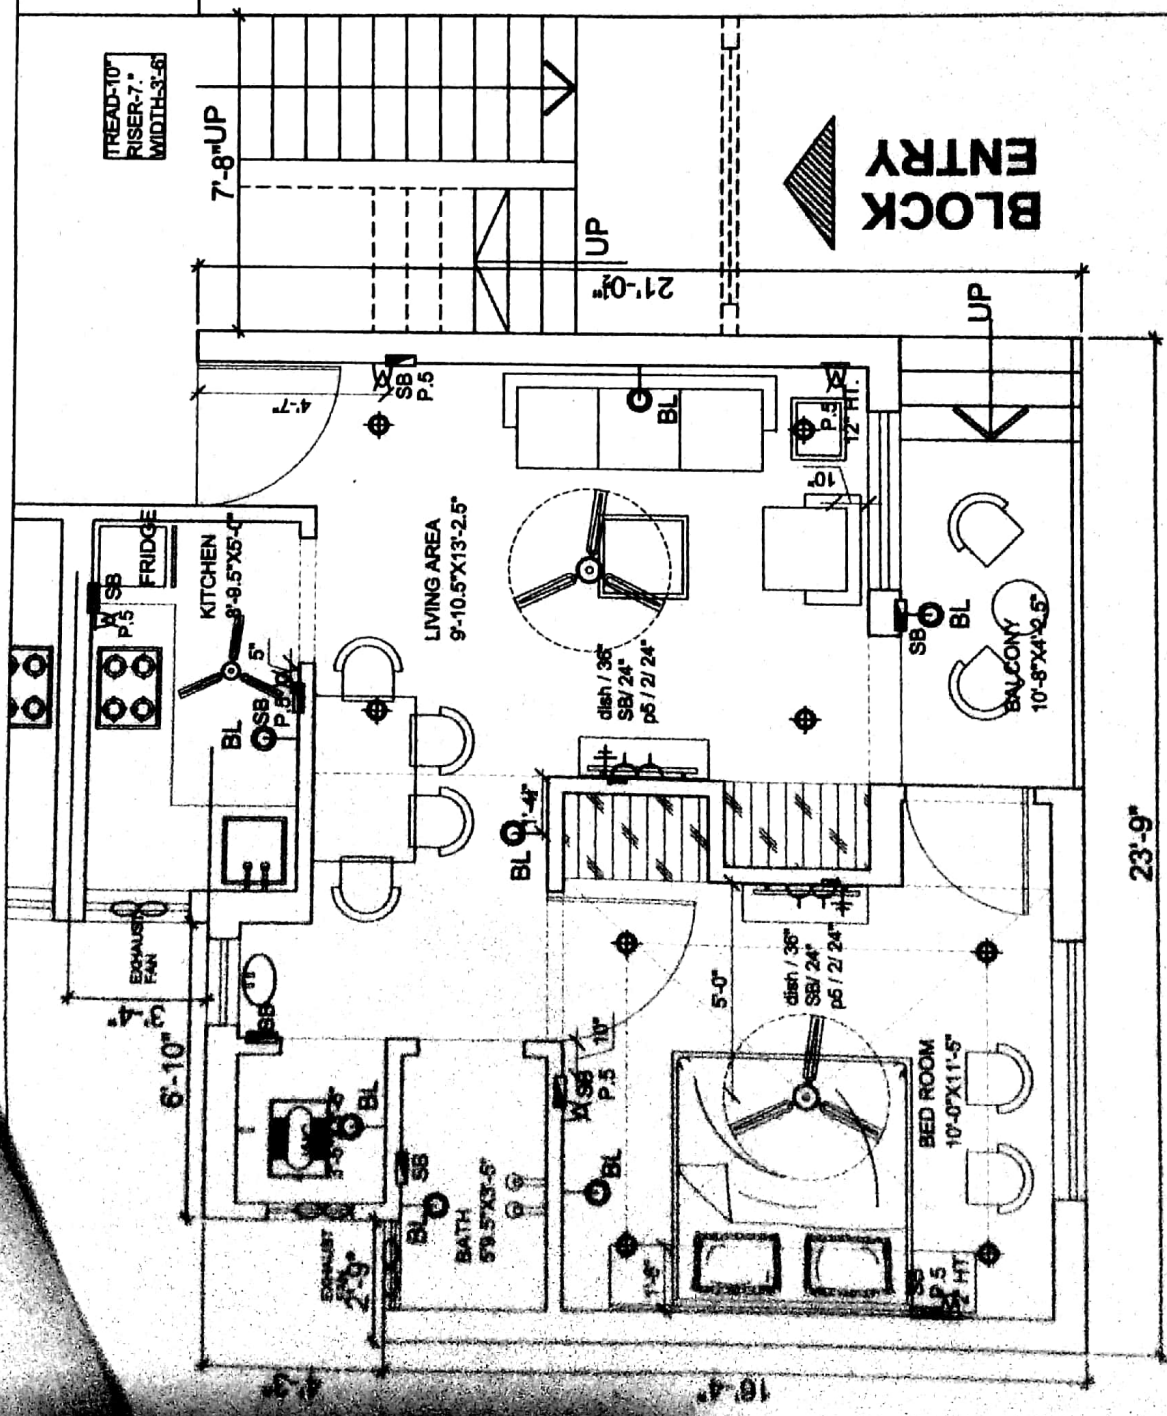

AREA - 511.86 SQ.F

PROJECT TITLE :-

RAMA SHREE GARDEN MORADABAD

AT :- VILLAGE - AMANATHER LAKRI FAZALPUR BY PASS ROAD,
DISTT- MORADABAD

