


BASEMENT - 3 PLAN  
 MECHANICAL CAR PARKING SLOT 69X2 = 138

# 1st. BASEMENT PLAN


PROJECT:-  
 PROPOSED BUILDING PLAN FOR COMMERCIAL SITE  
 MIGSUN DELTA STREET AT PLOT NO -SLC/8/G/1,  
 SECTOR DELTA-2, GREATER NOKDA,  
 COMPANY NAME - PARSWATH DEVELOPERS LTD  
 Project Developed By - MAHALUXMI INFRAHOME PVT LTD

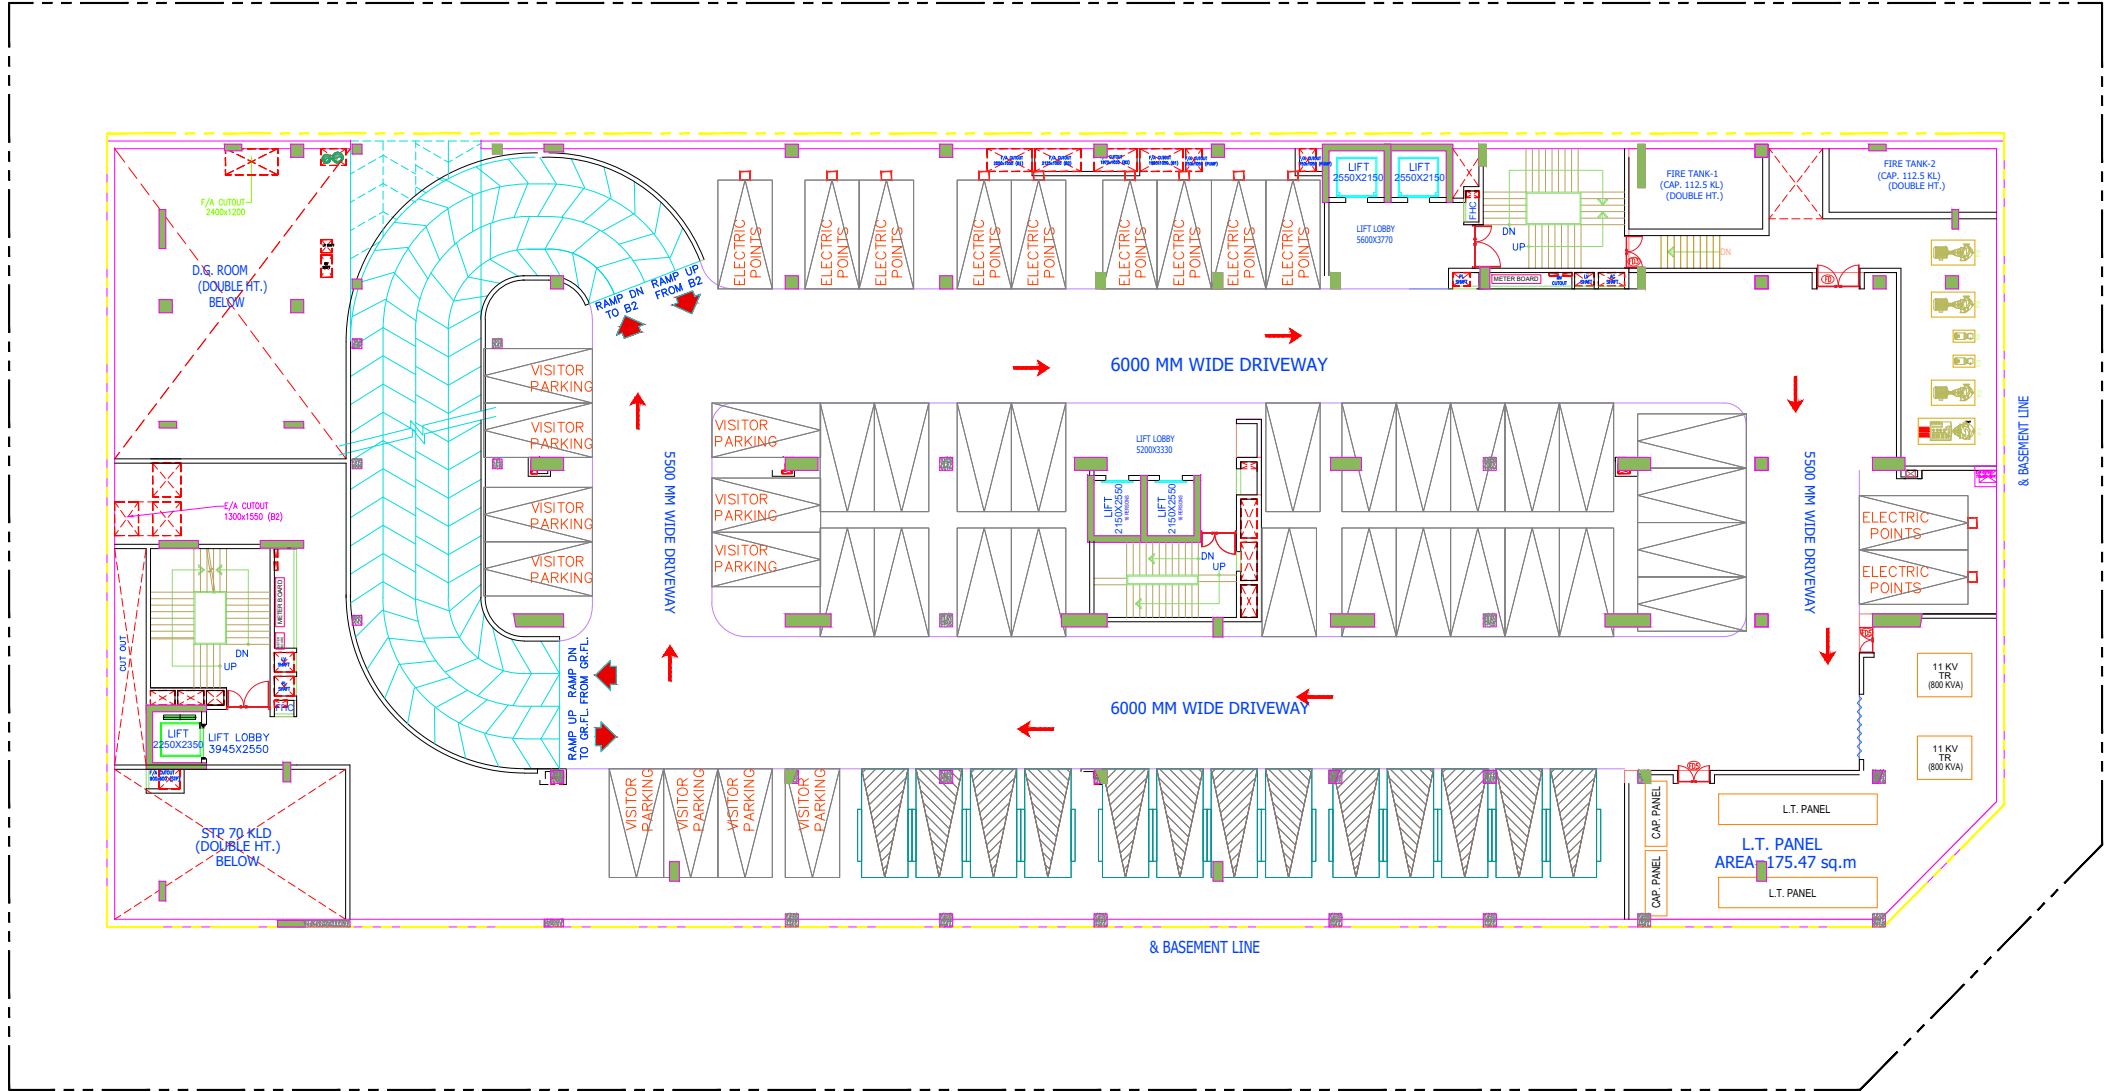

# 2ND. BASEMENT PLAN



PROJECT:-  
 PROPOSED BUILDING PLAN FOR COMMERCIAL SITE  
 MIGSUN DELTA STREET AT PLOT NO -SLC/8/G/1,  
 SECTOR DELTA-2, GREATER NODA,  
 COMPANY NAME - PARSWATH DEVELOPERS LTD  
 Project Developed By - MAHALUXMI INFRAHOME PVT LTD

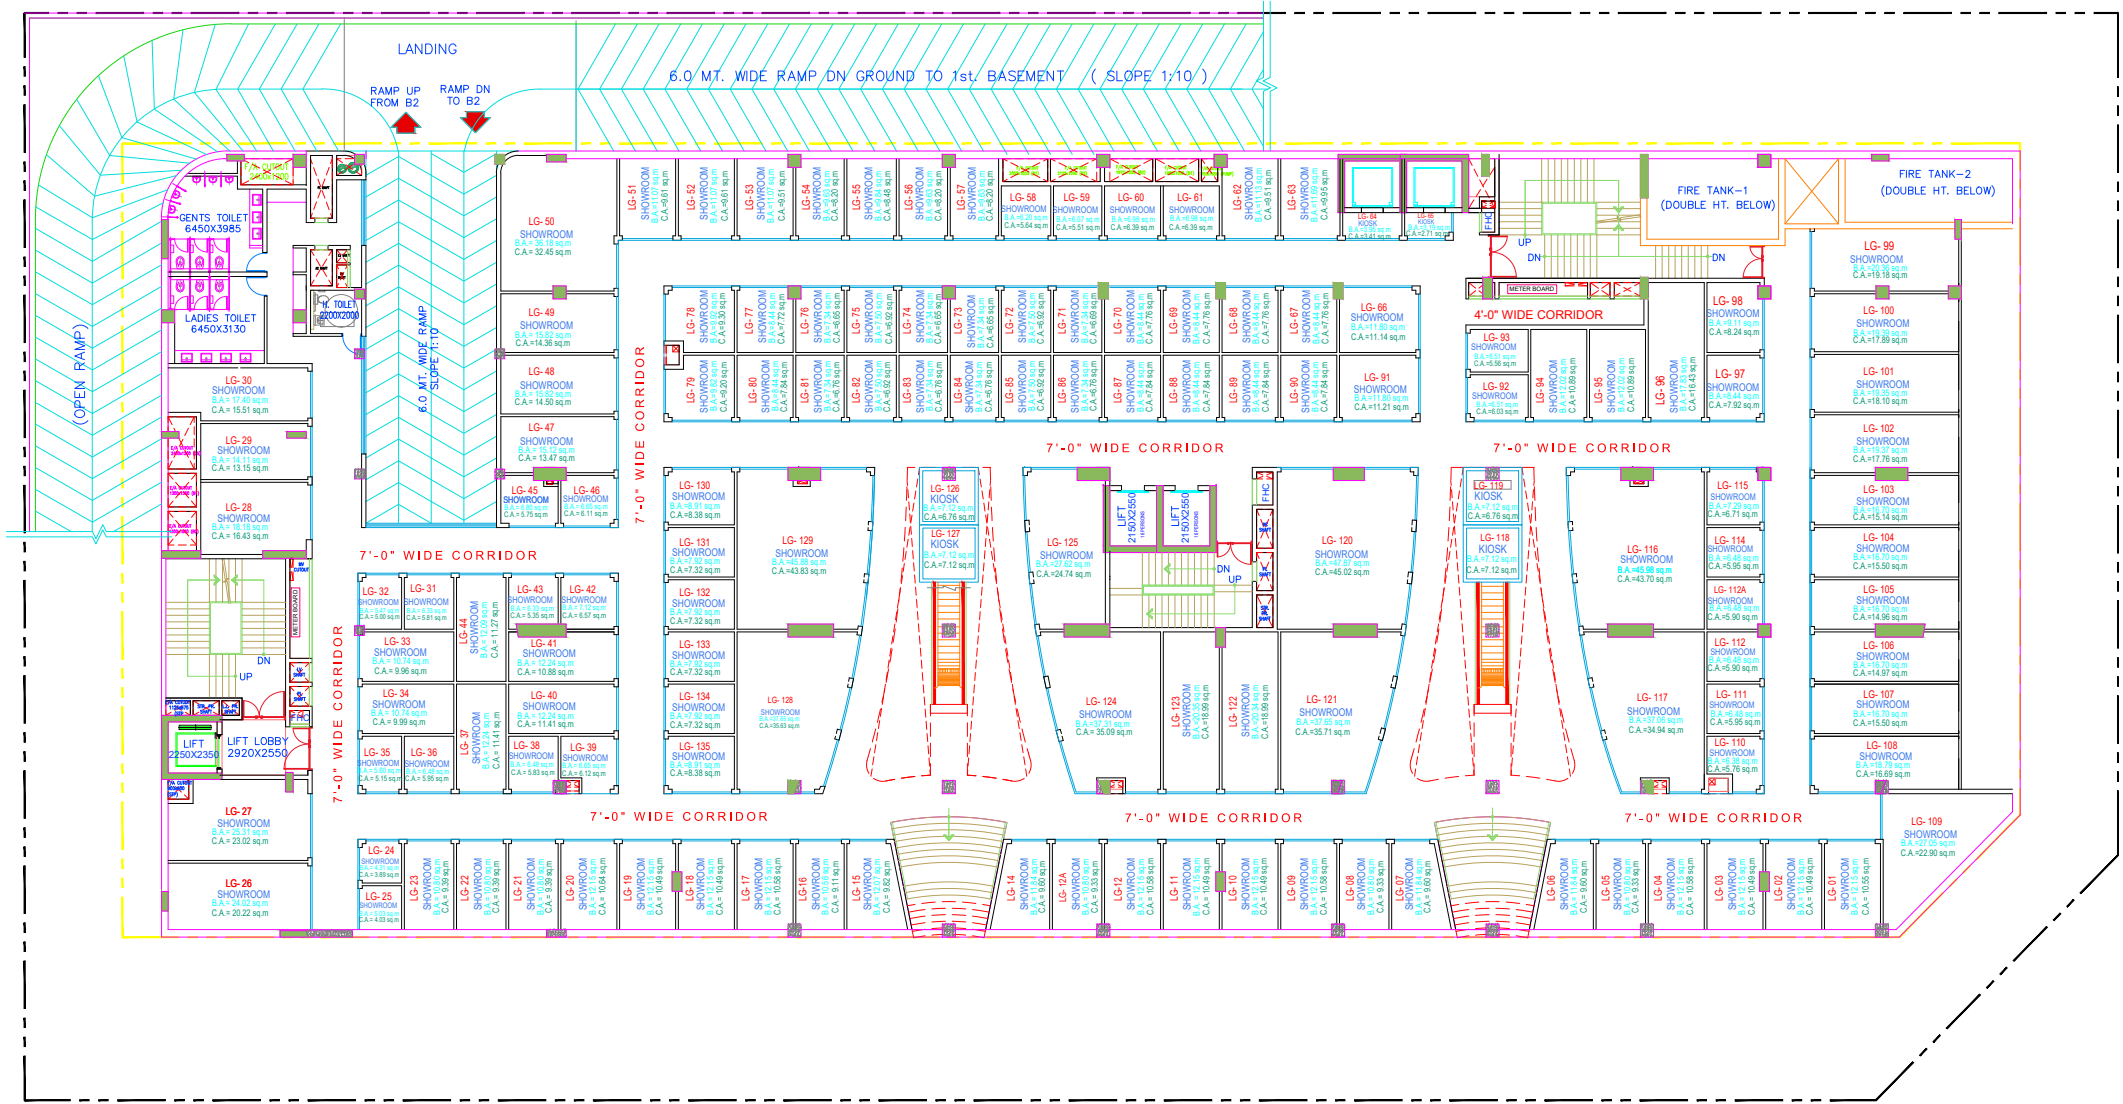


# LOWER GROUND FLOOR PLAN



PROJECT:-  
 PROPOSED BUILDING PLAN FOR COMMERCIAL SITE  
 MIGSUN DELTA STREET AT PLOT NO -SLC/8/G/1.  
 SECTOR DELTA-2, GREATER NOKDA.  
 COMPANY NAME - PARSINATH DEVELOPERS LTD  
 Project Developed by - MAHALUXMI INFRAHOME PVT LTD



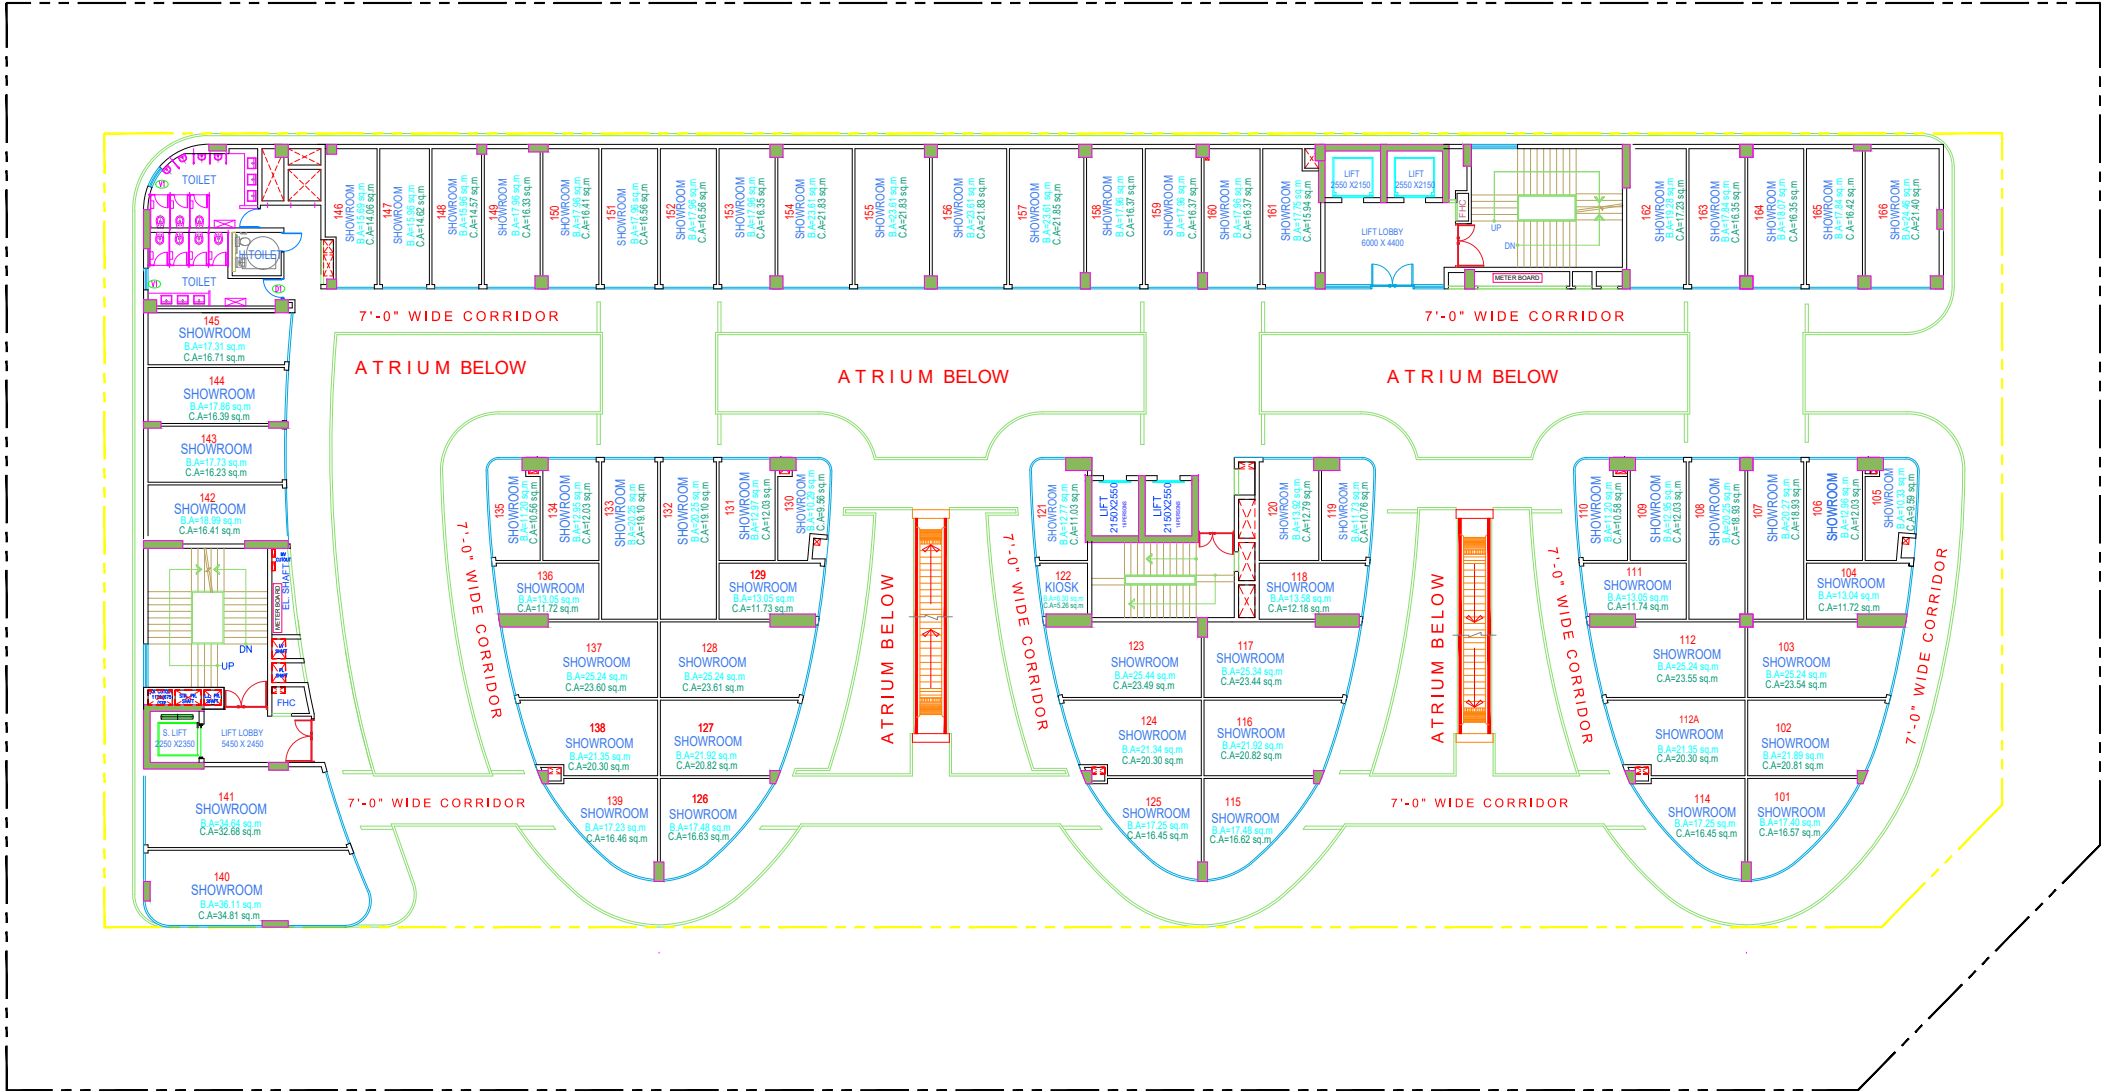


# FIRST FLOOR PLAN




PROJECT:-  
 PROPOSED BUILDING PLAN FOR COMMERCIAL SITE  
 MIGSUN DELTA STREET AT PLOT NO -SLC/8/G/1.  
 SECTOR DELTA -2, GREATER NOKDA.  
 COMPANY NAME - PARSIMATH DEVELOPERS LTD  
 Project Developed by - MAHALUXMI INFRAHOME PVT LTD

# SECOND FLOOR PLAN

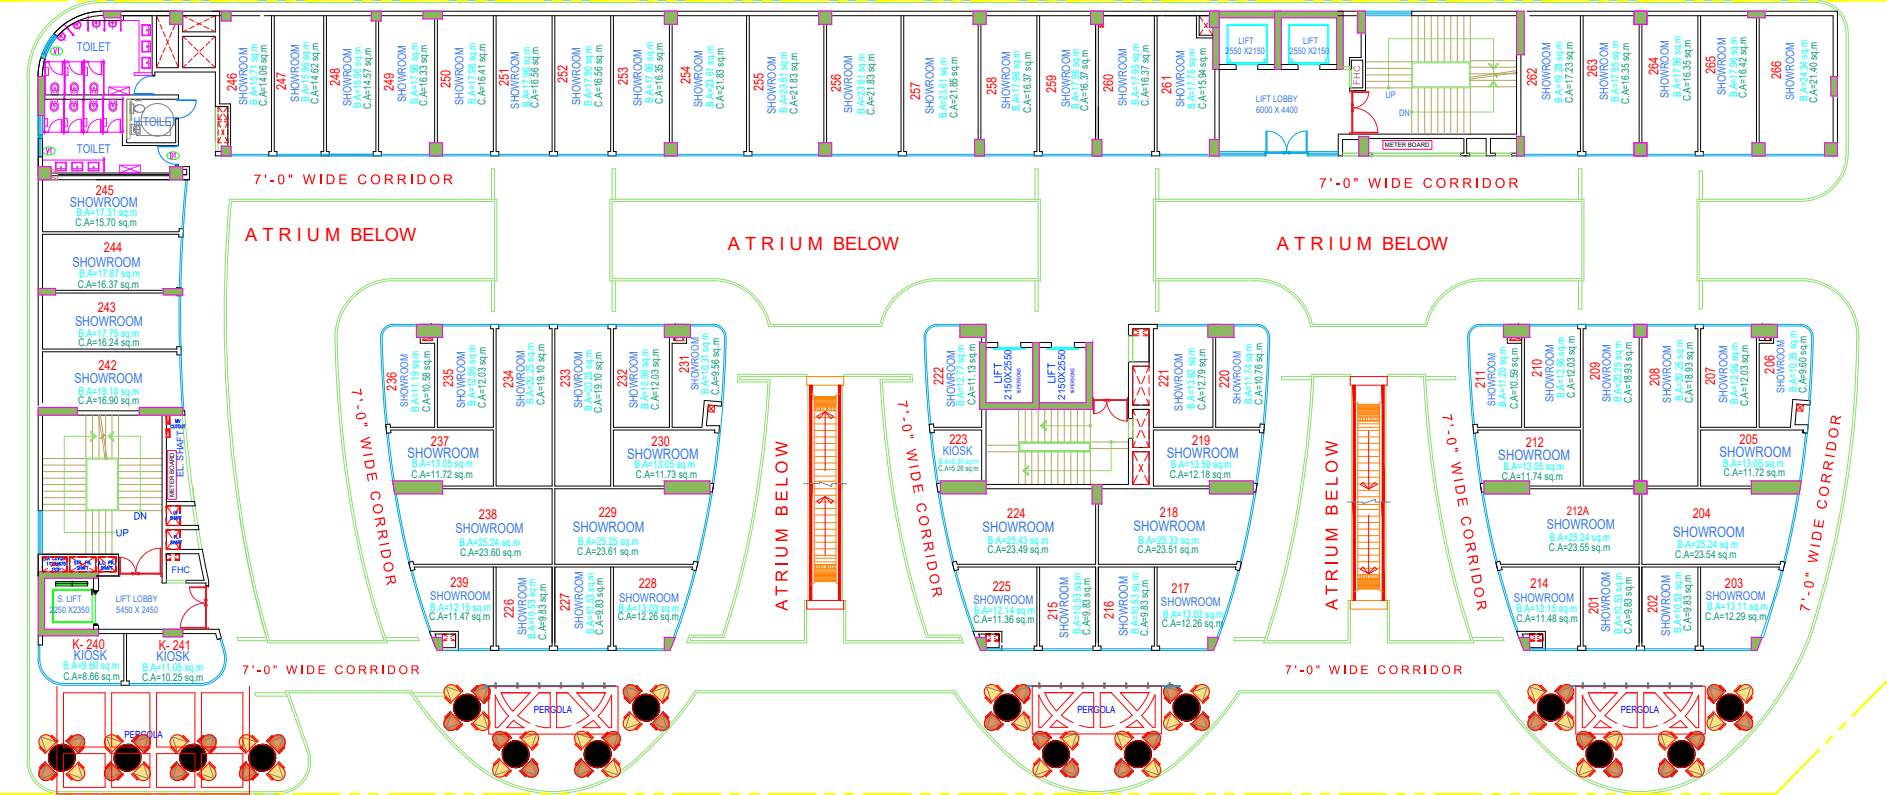

PROJECT:-  
 PROPOSED BUILDING PLAN FOR COMMERCIAL SITE  
 MIGSUN DELTA STREET AT PLOT NO -SLC/8/G/1,  
 SECTOR DELTA -2, GREATER NOKDA,  
 COMPANY NAME - PARSWATH DEVELOPERS LTD  
 Project Developed By - MAHALUXMI INFRAHOME PVT LTD


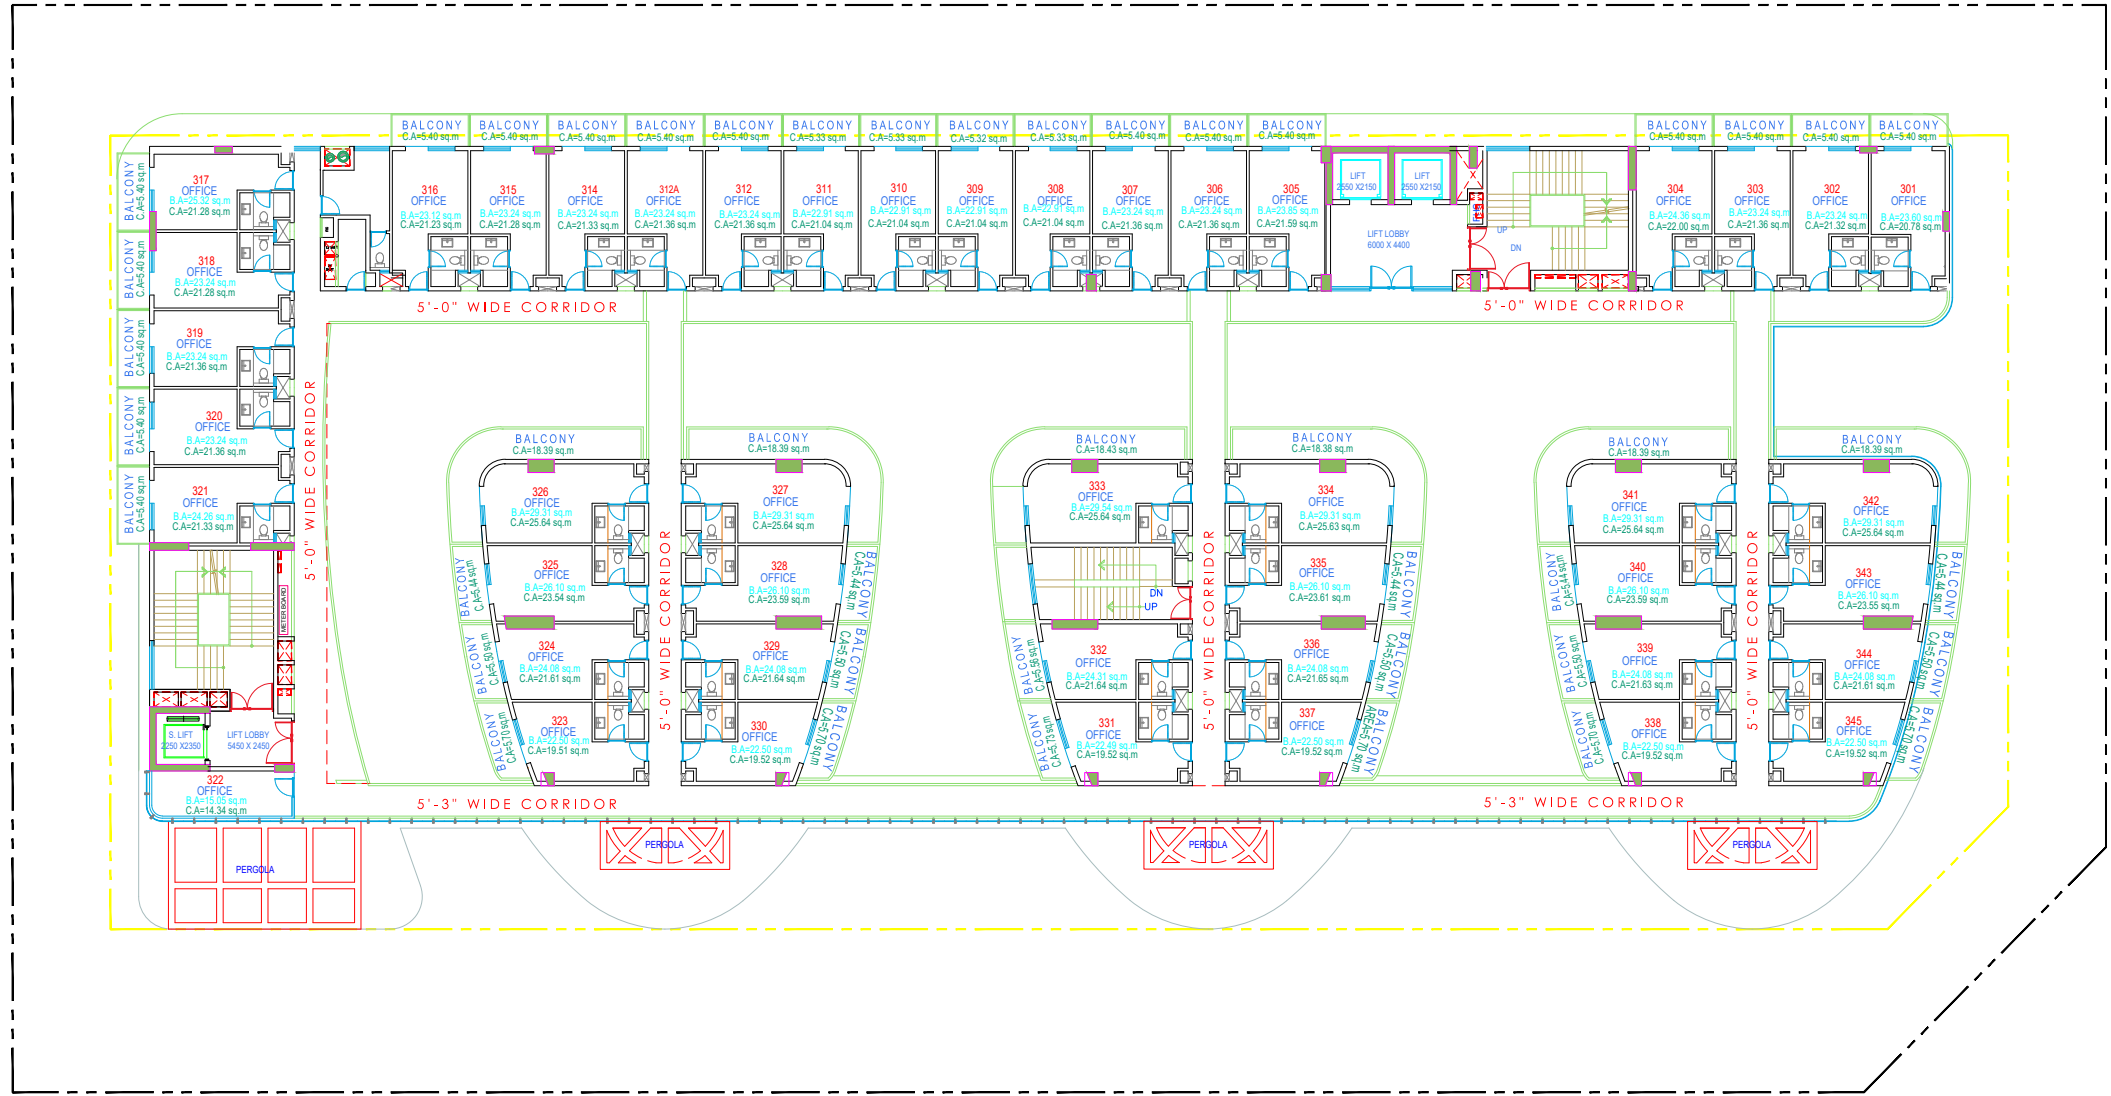


# THIRD FLOOR PLAN




PROJECT:-  
 PROPOSED BUILDING PLAN FOR COMMERCIAL SITE  
 MIGSUN DELTA STREET AT PLOT NO -SLC/8/G/1.  
 SECTOR DELTA-2, GREATER NOKDA.  
 COMPANY NAME - PARSNIATH DEVELOPERS LTD  
 Project Developed By - MAHALUXMI INFRAHOME PVT LTD

# 4TH FLOOR PLAN

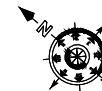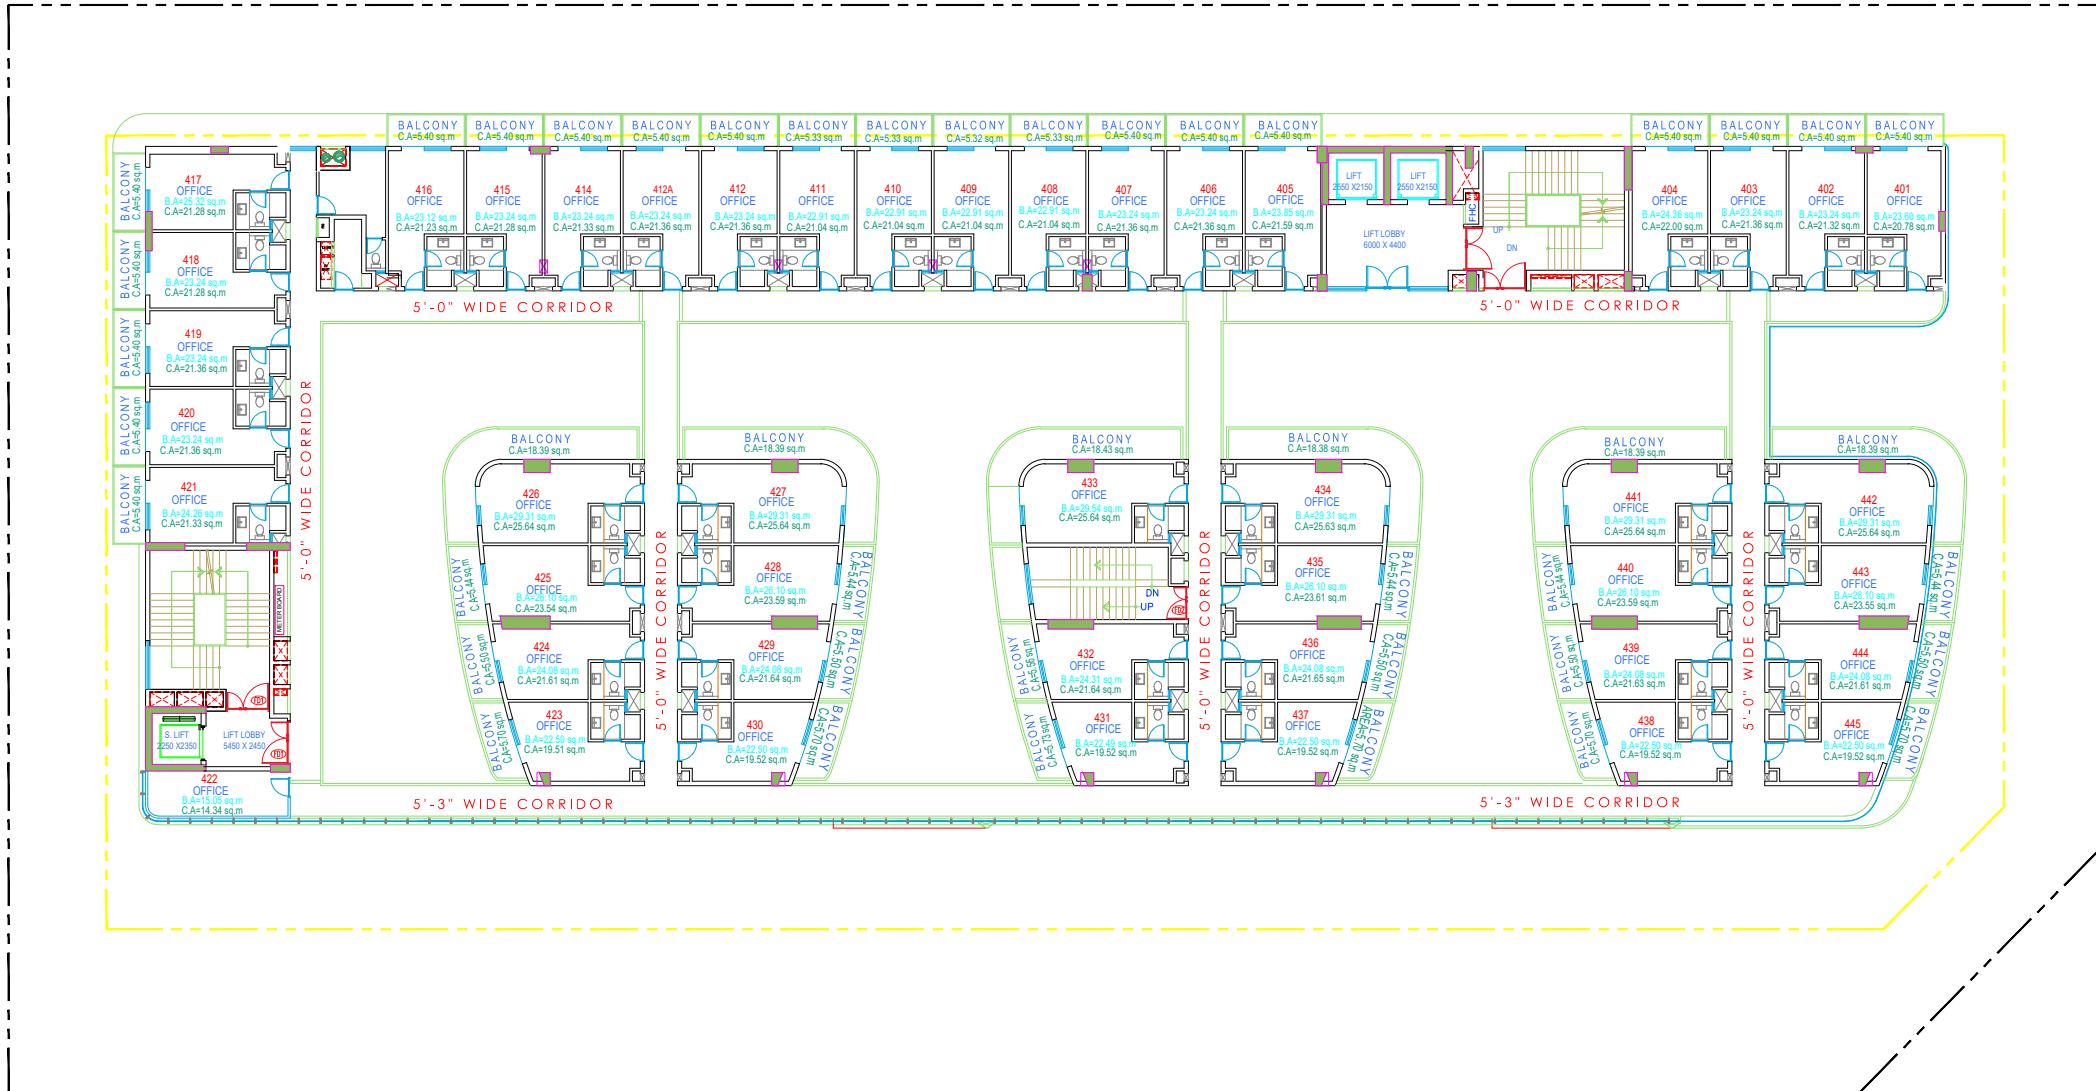

PROJECT:-  
 PROPOSED BUILDING PLAN FOR COMMERCIAL SITE  
 MIGSUN DELTA STREET AT PLOT NO -SLC/8/G/1.  
 SECTOR DELTA-2, GREATER NOKDA.  
 COMPANY NAME - PARSNIATH DEVELOPERS LTD  
 Project Developed By - MAHALUXMI INFRAHOME PVT LTD

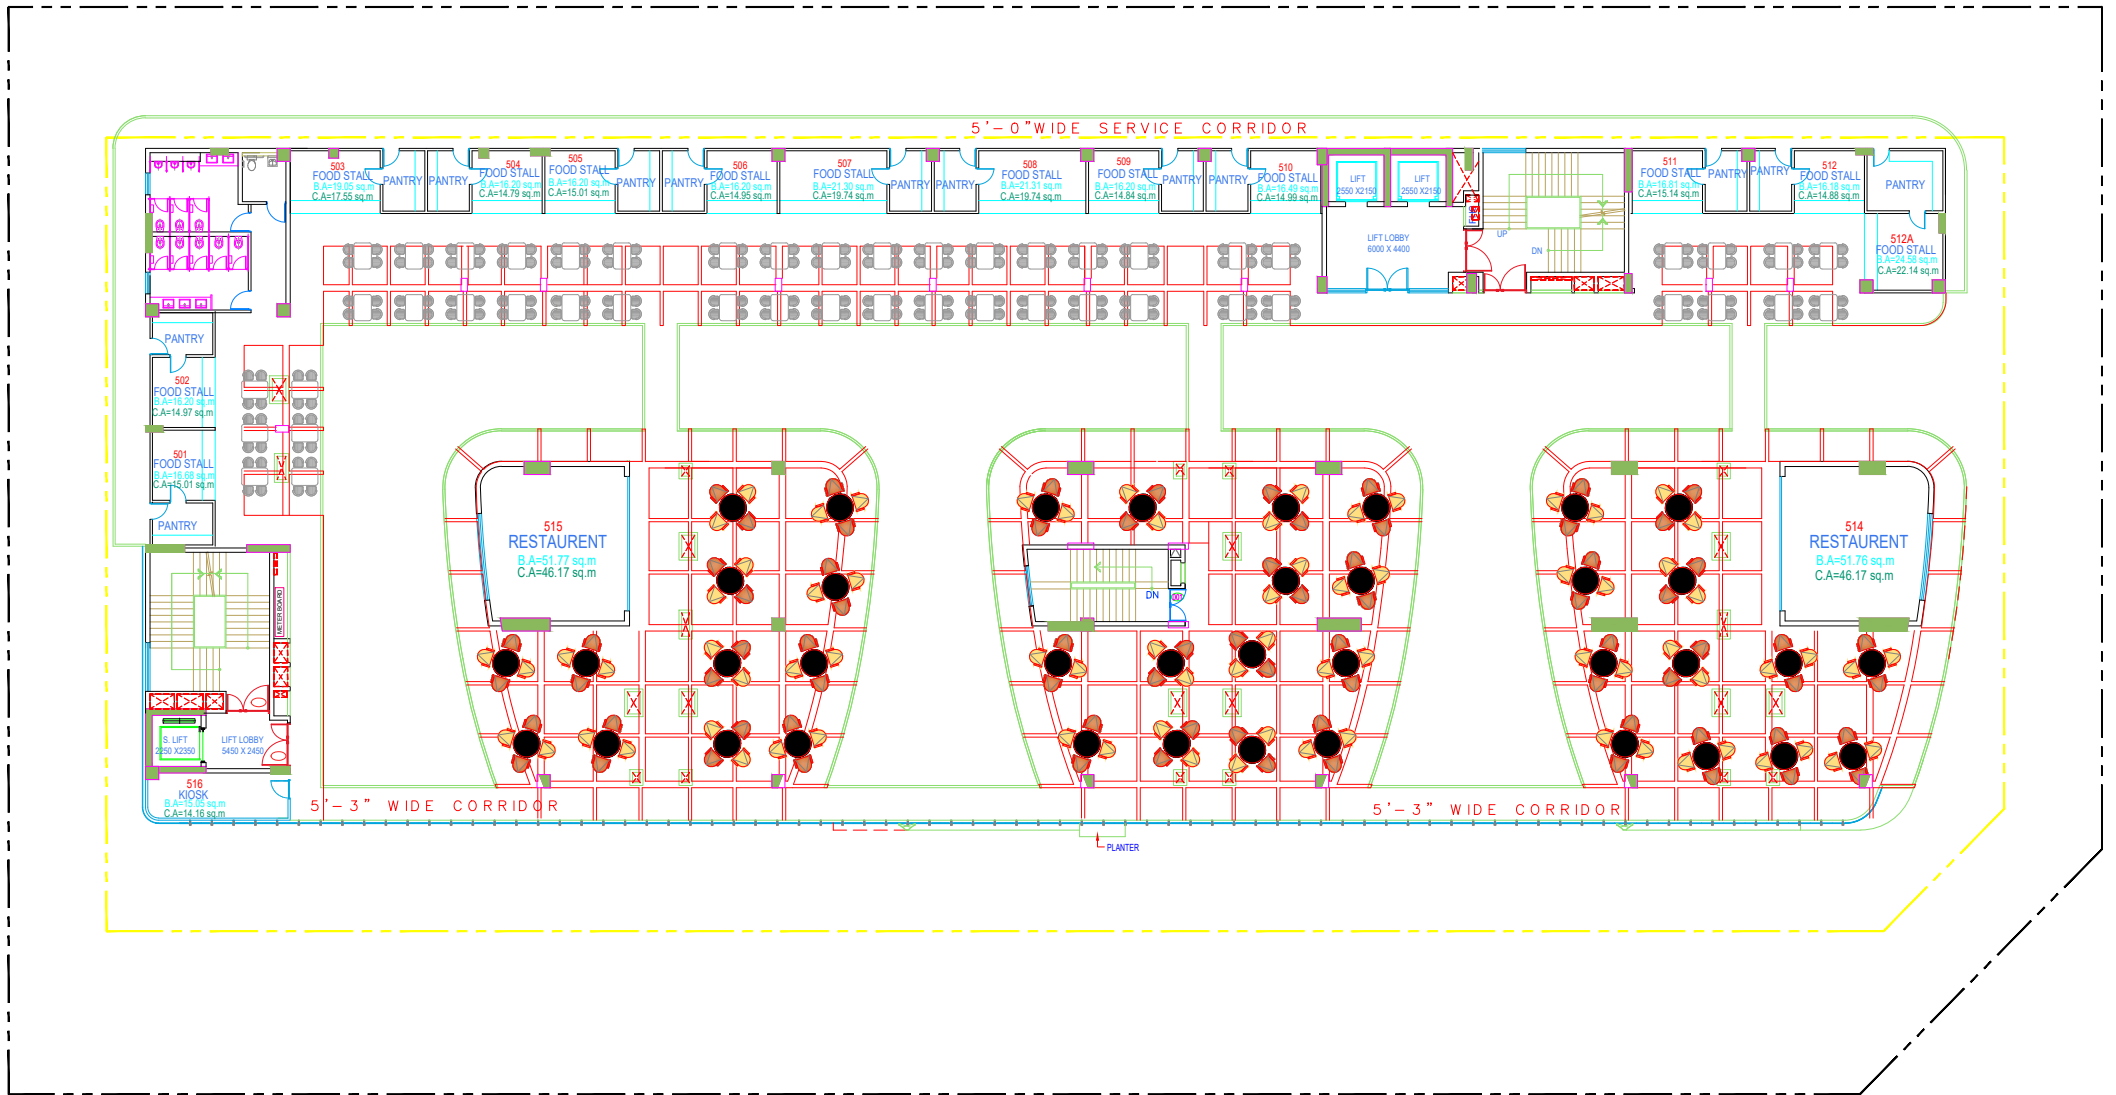

# 5TH FLOOR PLAN



PROJECT:-  
 PROPOSED BUILDING PLAN FOR COMMERCIAL SITE  
 MIGSUN DELTA STREET AT PLOT NO -SLC/8/G/1,  
 SECTOR DELTA-2, GREATER NOKDA,  
 COMPANY NAME - PARSVNATH DEVELOPERS LTD  
 Project Developed By - MAHALUXMI INFRAHOME PVT LTD