


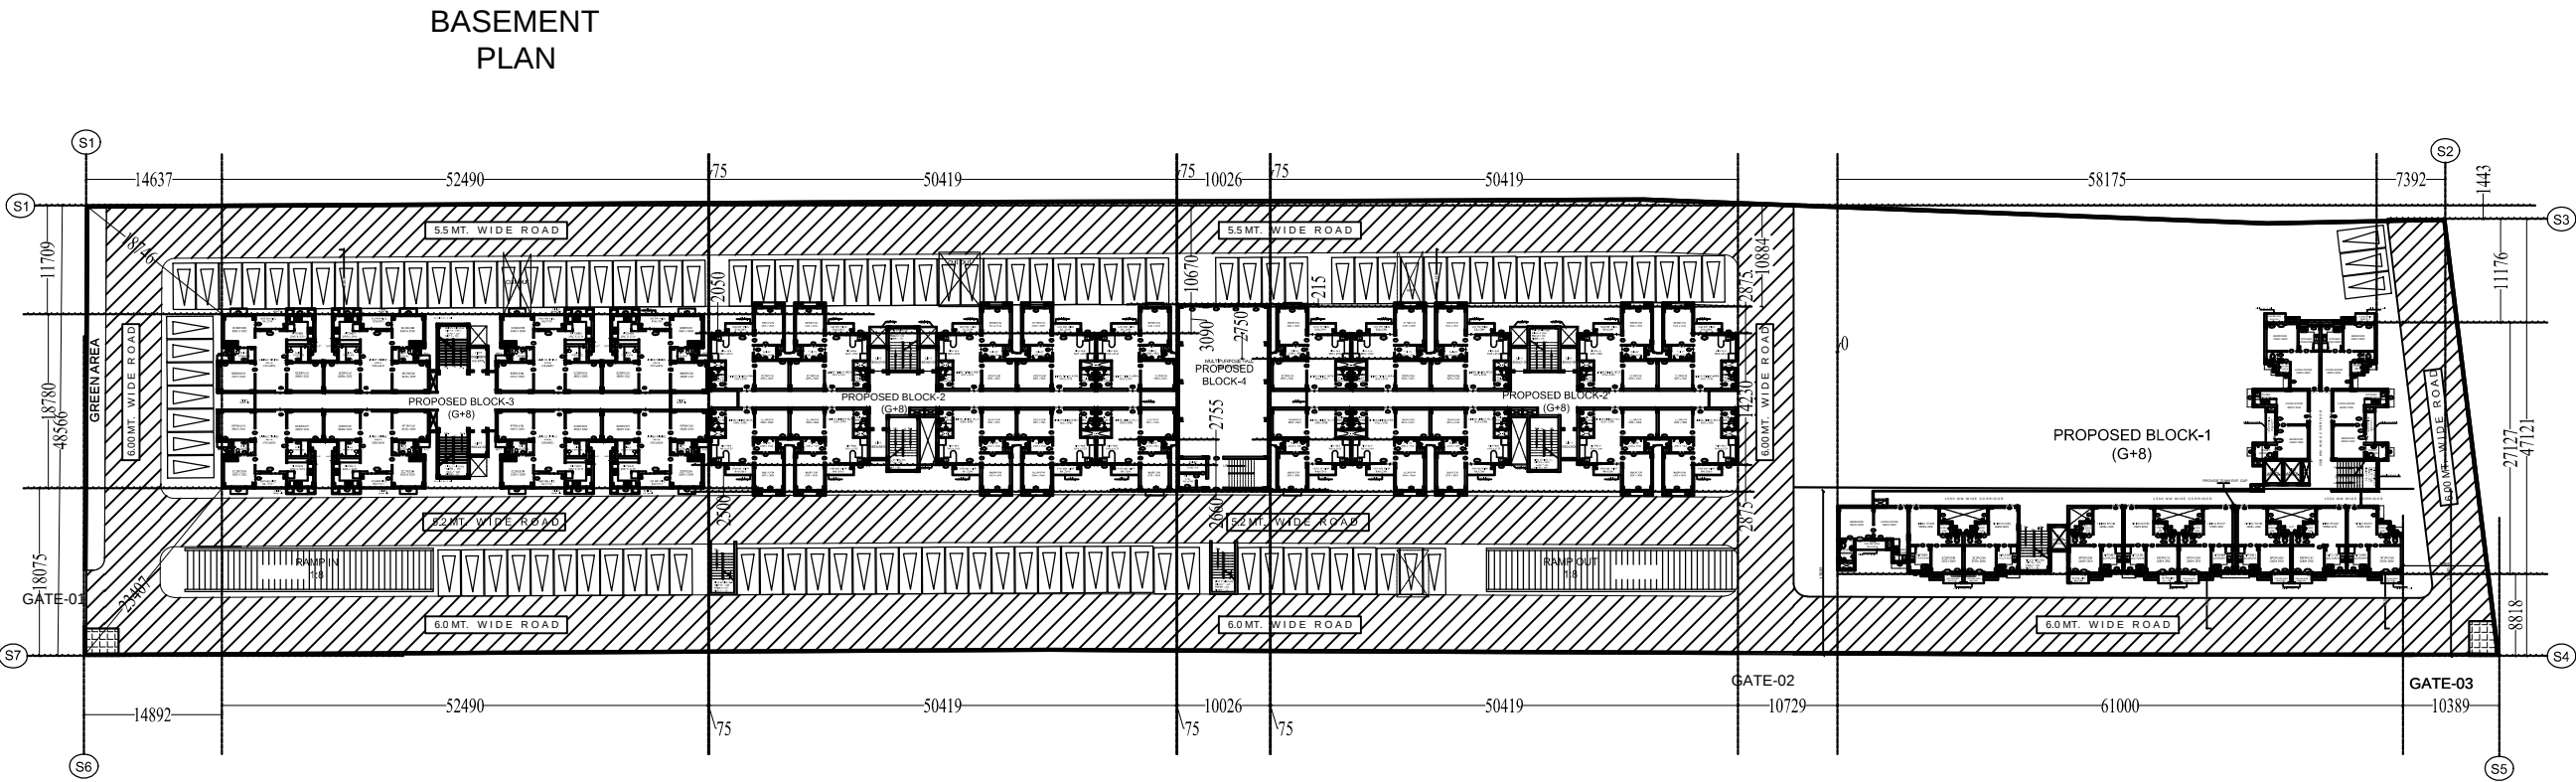

PROJECT :- PROPOSED GROUP HOUSING, AT RATAN KHAND, RAIBAREILY ROAD, LUCKNOW.	
AGENCY :- LUCKNOW DEVLOPMENT AUTHORITY	
DRG. TITLE :- COLUMN MARKING PLAN	
BUILDING :-	
DATE :- JAN- 2017	NORTH :- N ↙
DEALT BY :- DEEPTI	SHEET NO :- AR/L/101
ARCHITECT :- SHUBHENDRA BAJPAI	
ARCHITECTURAL CONSULTANTS :- ARCH DOT CREATION (LUCKNOW OFFICE):- 4/404,VIVEK KHAND, GOMTI NAGAR LUCKNOW. Ph.-4071522,9415021936. e-mail add.-adcreation1@yahoo.co.in (GHAZIABAD OFFICE):- 2160-2161 Romano Mahagun Mascot,Crossing Republic ,Ghaziabad. Ph. : 09871599836 e-mail add.-adcreation2@yahoo.co.in	