



FLOOR	FAR	ADD.FAR	NON FAR	TOTAL
STILT FLOOR			904.5245	904.5245
1ST FLOOR	1560.667			1560.667
2ND FLOOR	1560.667			1560.667
3RD FLOOR	1560.667			1560.667
4TH FLOOR	1560.667			1560.667
TERRACE		473.36		473.36
BALCONY			2560.29	2560.29
TOTAL	6242.67	473.36	3464.814	10180.84


STILT FLOOR AREA DETAIL				
A	9.144	3.78	18	622.1578
B	9.144	7.696	2	140.7444
C	9.144	7.744	2	141.6223
TOTAL NON FAR				904.5245

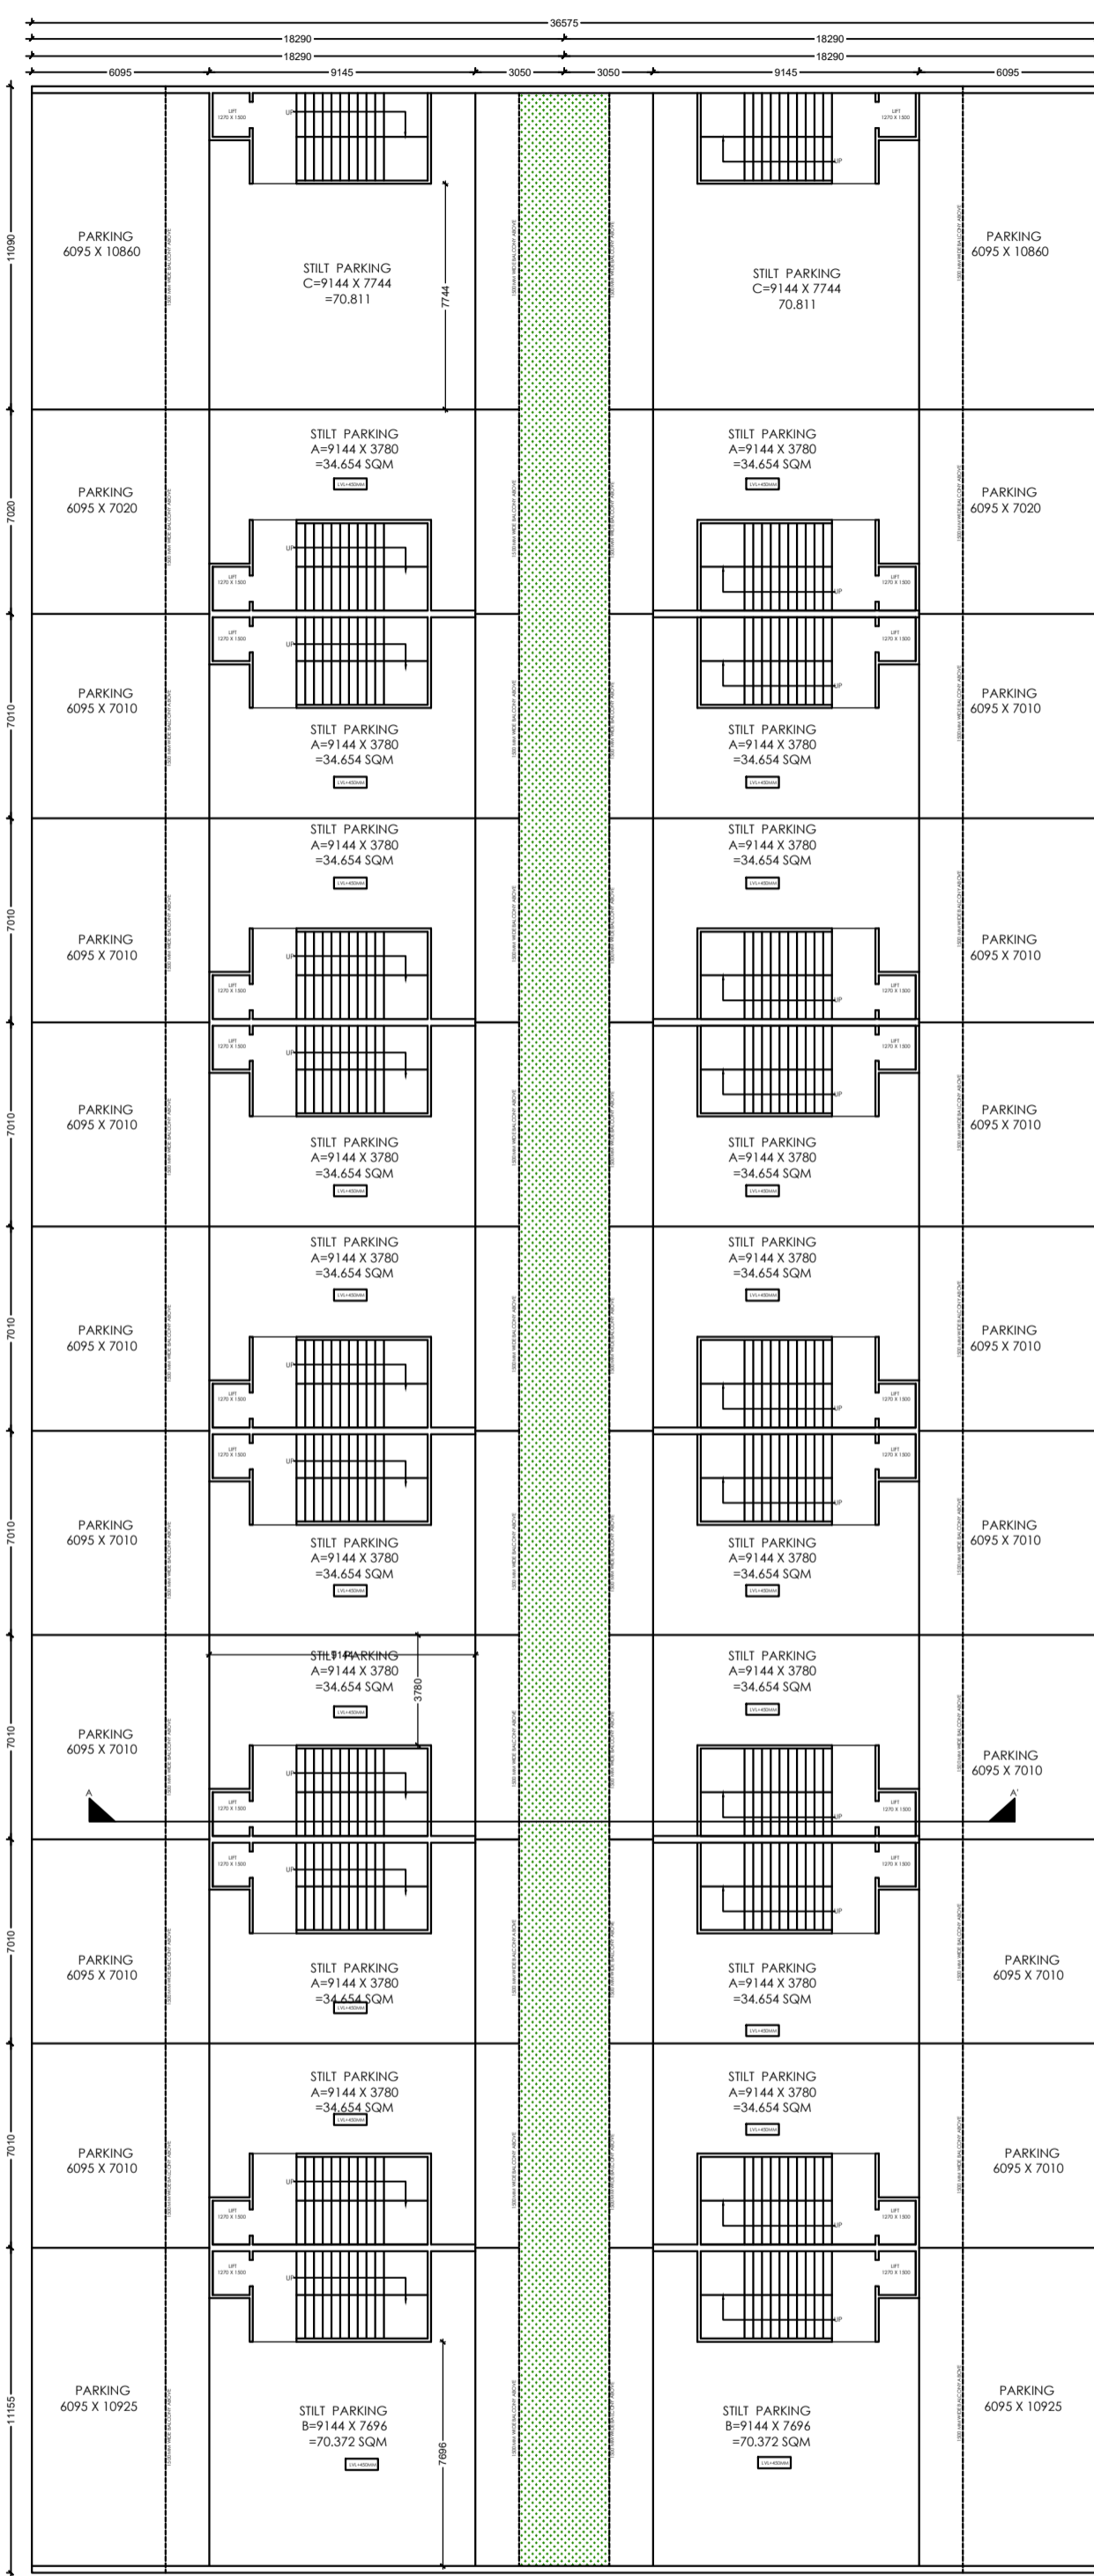


GROUND/STILT FLOOR PLAN

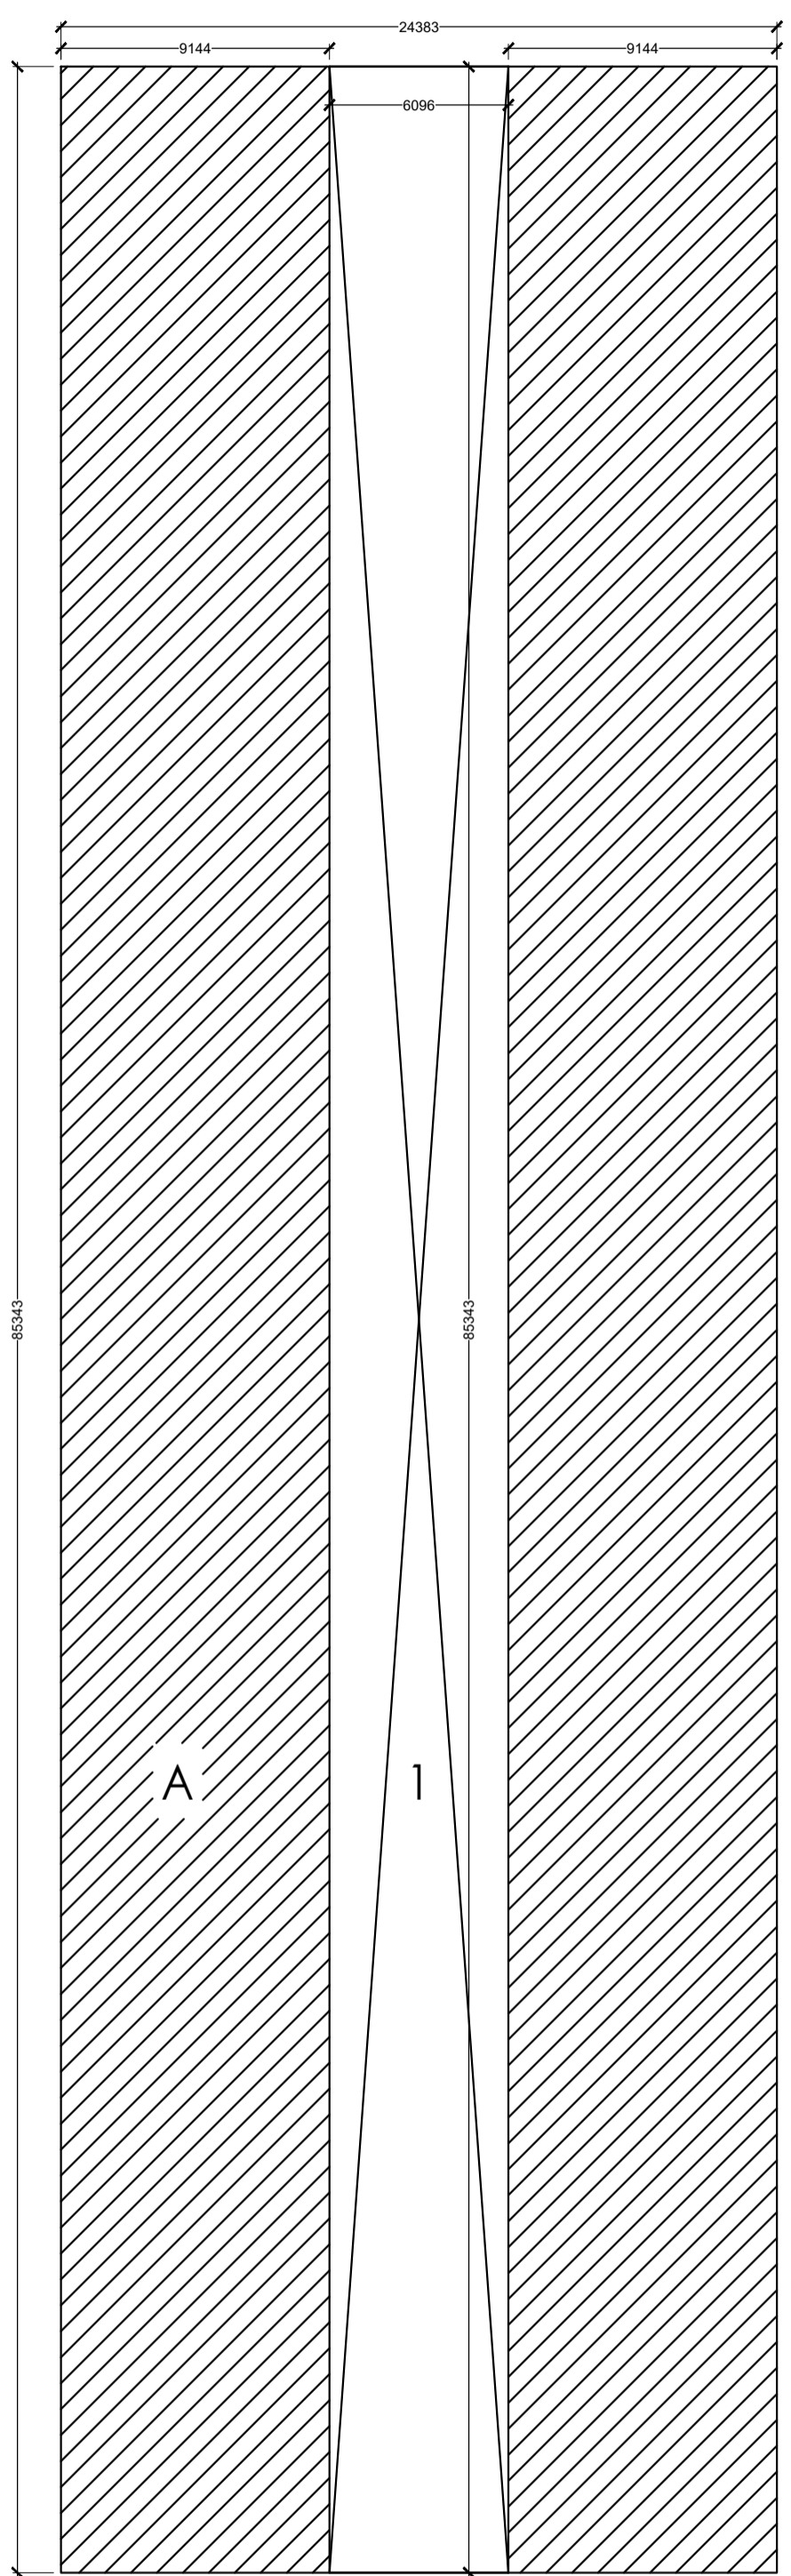

ENVELOPE PLAN FOR STILT FLOOR

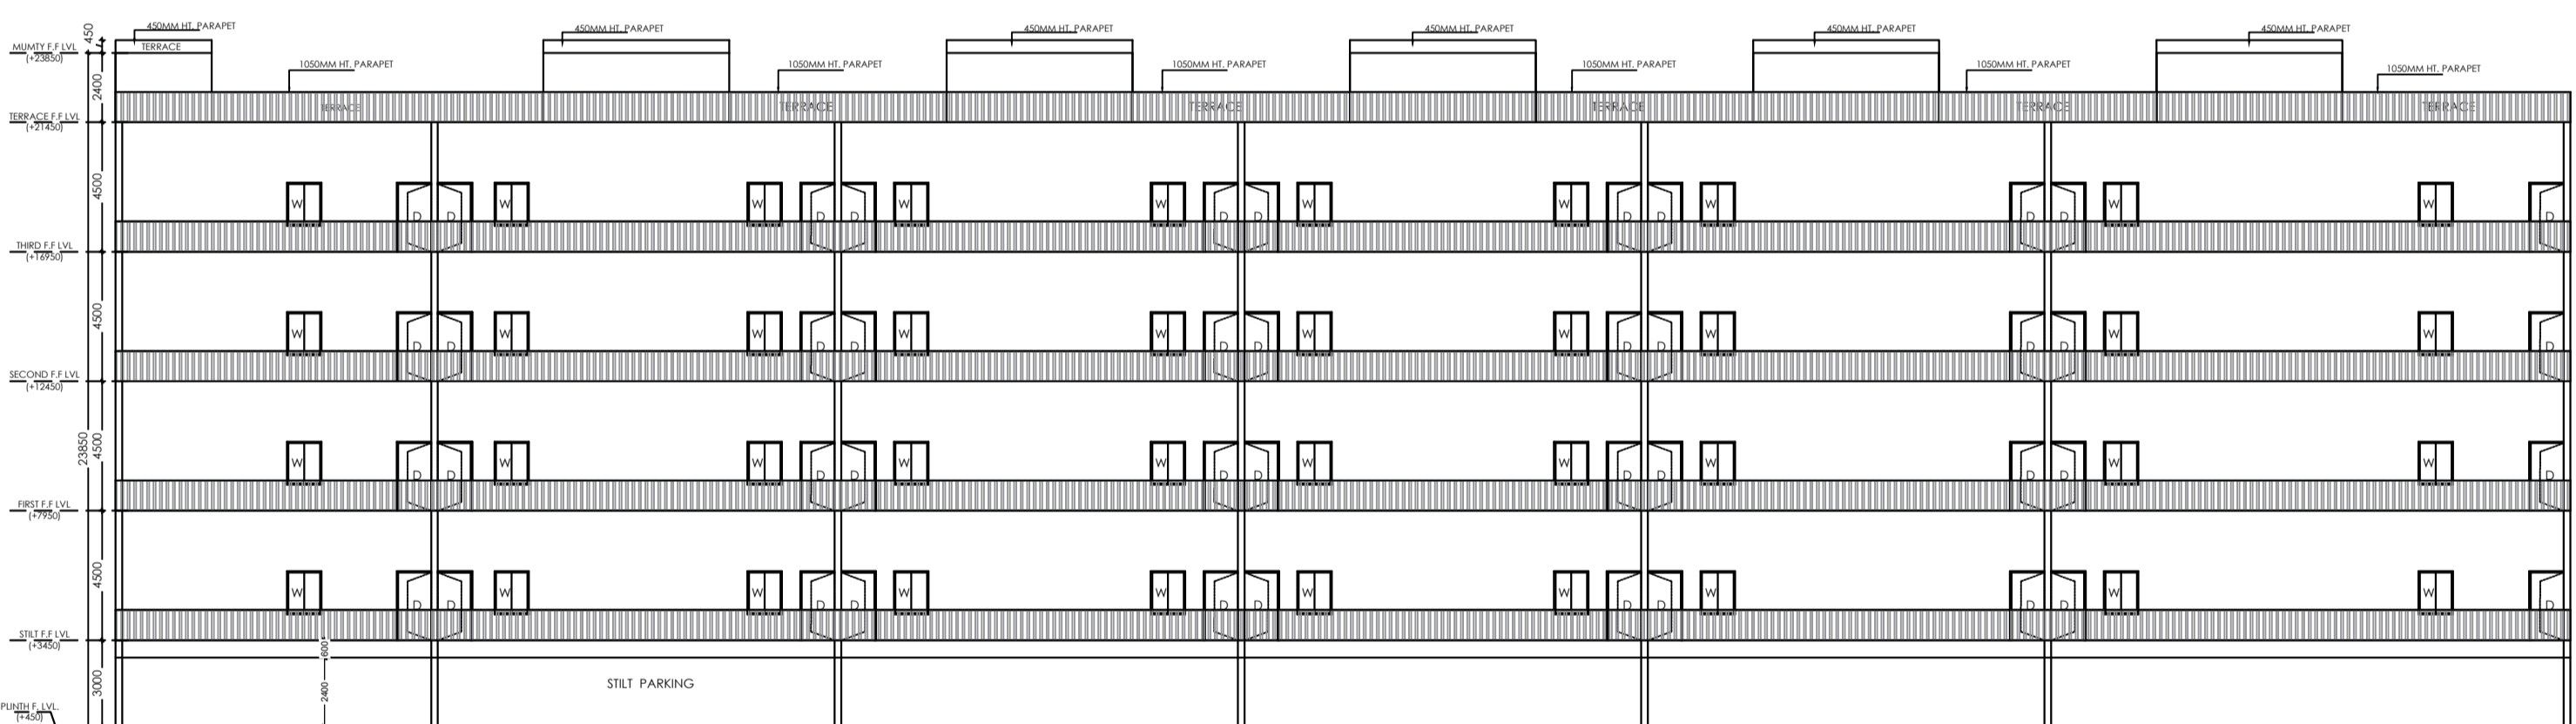

ELEVATION

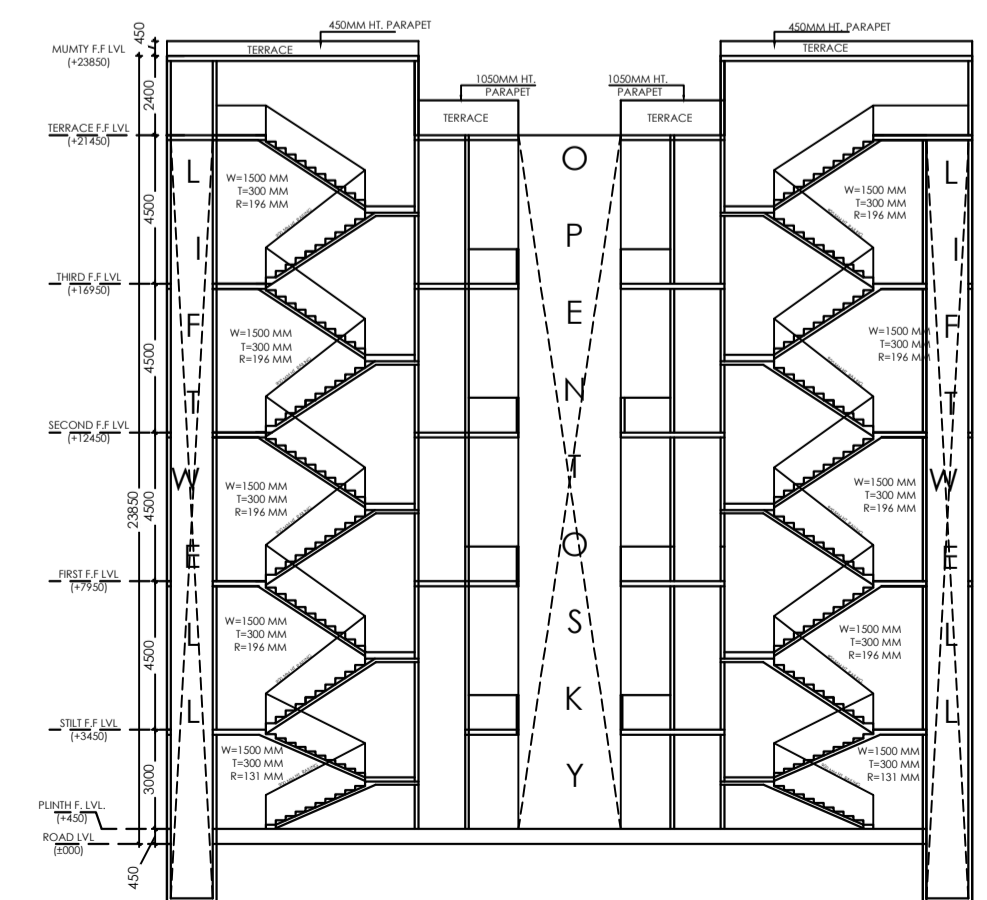

SECTION A-A'

- FAR
- NON FAR
- ADD FAR

STILT FLOOR PLAN

SHEET 5

BLOCK 1 A TO H

PROPOSED BUILDING PLAN FOR
M/S POOJA INFOTECH PVT. LTD.
PLOT NO.-19, , SECTOR - KP-V, GREATER NOIDA
GAUTAM BUDDHA NAGAR, UTTAR PRADESH

OWNER/DIRECTOR SIGN:

ARCHITECT SIGN: